


LAY OUT PLAN OF KHASRA NO. 264,264/8 OF VILLAGE NANDRA KALLAN AT JODHPUR

EXTERNAL RAW WATER SUPPLY DRAWING

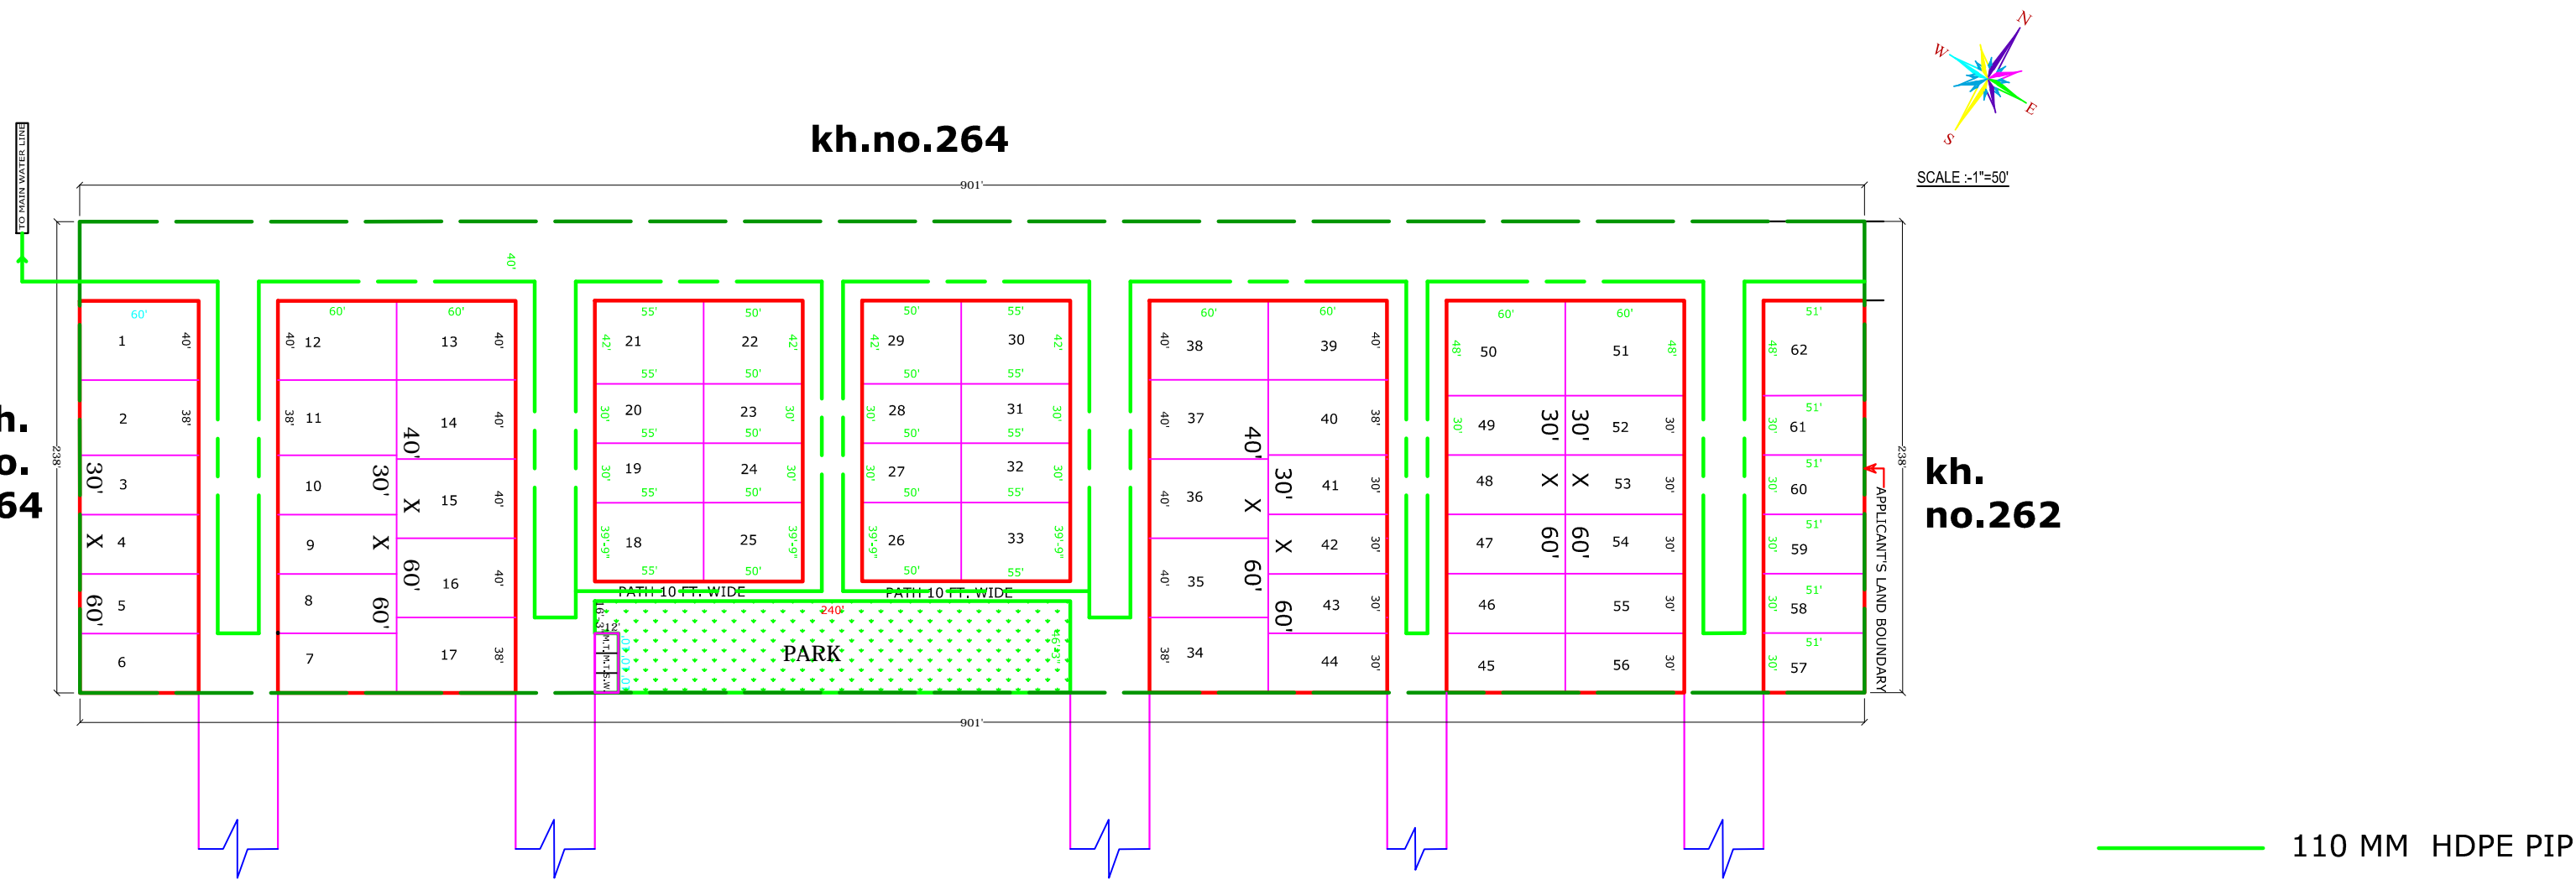

PLOT NO. 1 TO 62 LAY OUT PLAN OF KHASRA NO. 264,264/8 OF VILLAGE NANDRA KALLAN AT JODHPUR

Note - This design plan is only tentative in nature as promoter may either as per the standard specifications and plans or customize or change them as per the requirement of site terms of layout, as the discretion of the promoter.

Gaurav
GAURAV JOSHI
CIVIL ENGINEER
12, Near Maheshwari Nayati Nohra
Masuriya, Jodhpur