
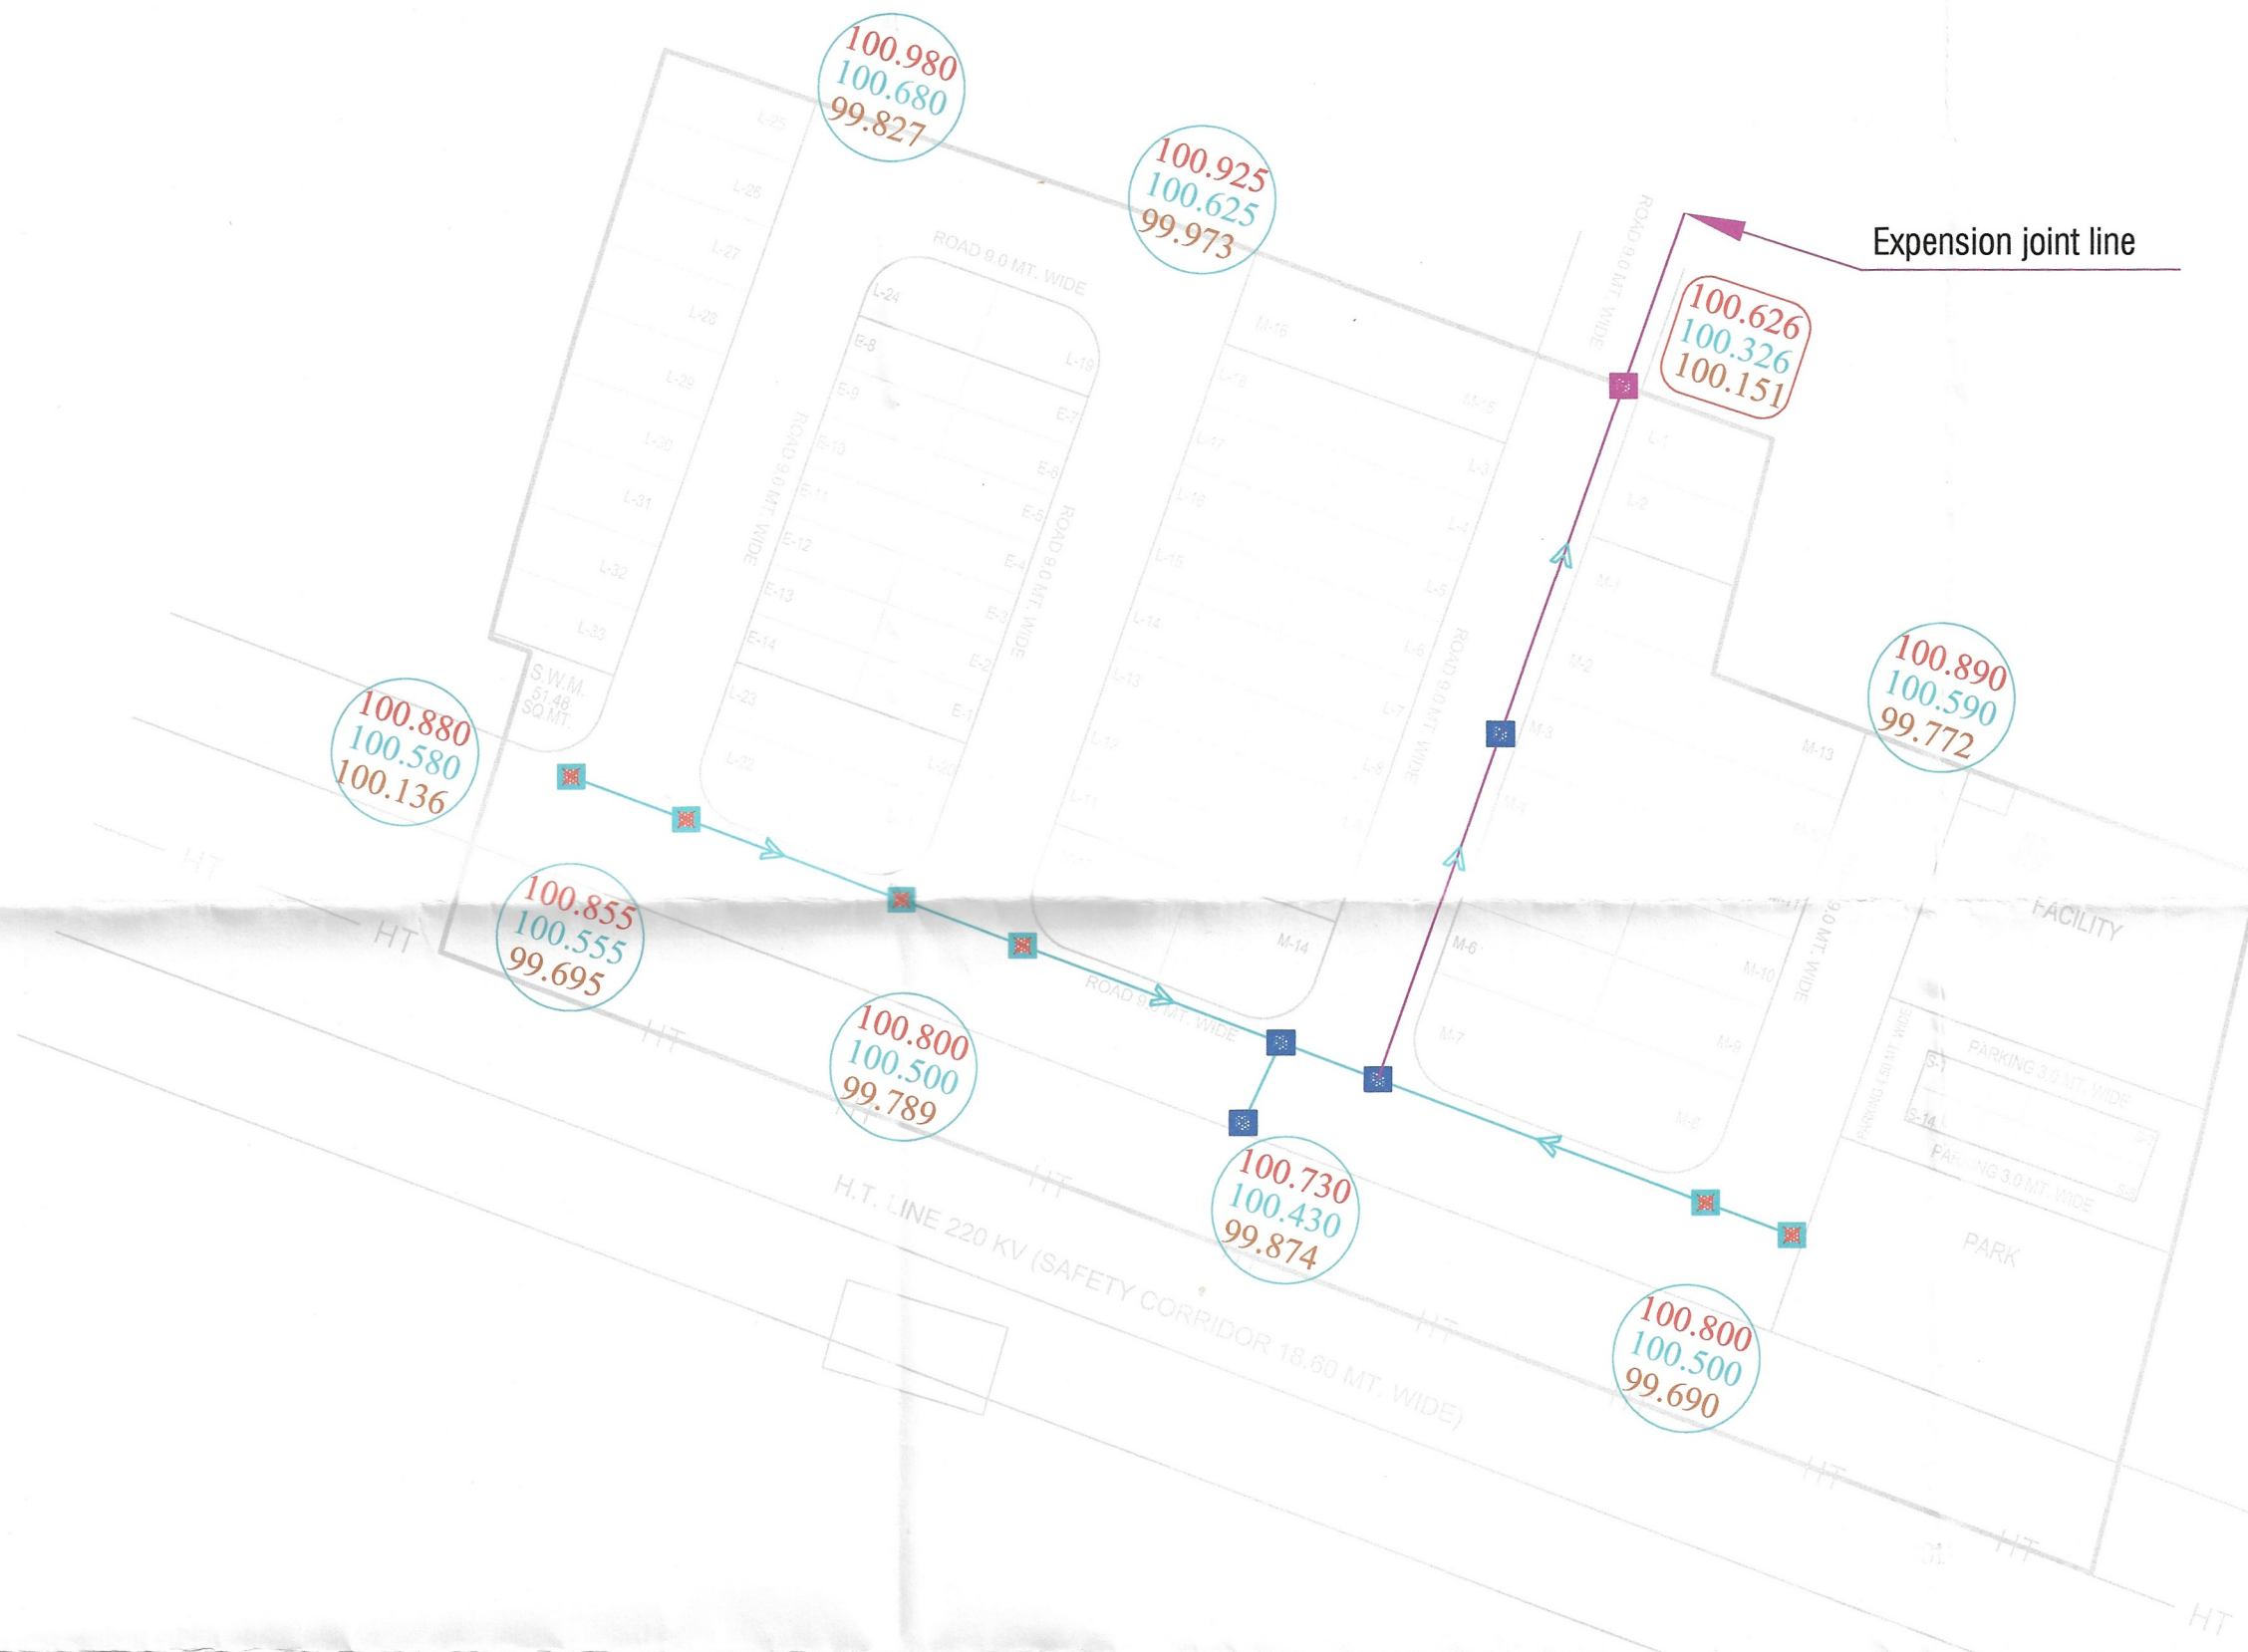


LAYOUT PLAN OF RAIN WATER HARVESTING PLAN FOR "THE RING RESIDENCY BLCOK-A "
AT VILLAGE - SITARAMPURA, TEH.- SANGANER, JAIPUR.

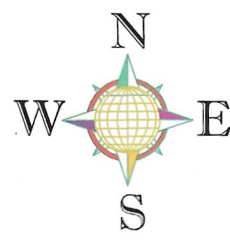

LAY-OUT PLAN OF
(ROADS , ELECTRICALS , SEWER LINE
WATER SUPPLY & RAIN WATER HARVESTING)
Notes:-
1. ALL DIMENSIONS ARE IN METER & DIAMETERS ARE IN MILLIMETER, UNLESS OTHERWISE SPECIFIED.
2. EARTH COVER PROVIDED ABOVE PIPE SHALL BE MINIMUM 1.0 M.
3. PIPE MATERIAL SHALL BE HDPE DW (DOUBLE WALL CORRUGATED).
4. PERIODIC FLUSHING SHALL BE REQUIRED WHERE VELOCITIES ARE LESS THEN SELF CLEANSING VELOCITY.
Rain Water Harvesting Legends:-
Symbols Relation To NOS./LEN.
Manhole 450x450x450 06 Nos.
Manhole 450 X 450 X 600 04 Nos.
Manhole 450 X 450 X 900/ as deatil 01 Nos.
150 MM uPVC PIPE NP-2
200 MM uPVC PIPE NP-2
Rainwater Harvesting Line Slope
Rainwater Harvesting Collection Pit
NAME OF SCHEME :-
"THE RING RESIDENCY BLCOK-A "
AT VILLAGE - SITARAMPURA, TEH.- SANGANER, JAIPUR.
ENGINEERING CONSULTANT:-
Cad Max PROJECTS (P) LTD.
301, Prism Tower, Opp. Police Headquarter,
Lokothi scheme, Tank Road JAIPUR (RAJ.) 302015
PH.: 0141-4113111, Mob.: +91-9829045031
Website: www.cadmaxpro.com, e-mail: info@cadmaxpro.com
DRAWING TITLE:-
Layout Plan of RAIN WATER HARVESTING PLAN

Er. TANISH AGRAWAL
B. TECH (Civil)
Ser No. 021109