
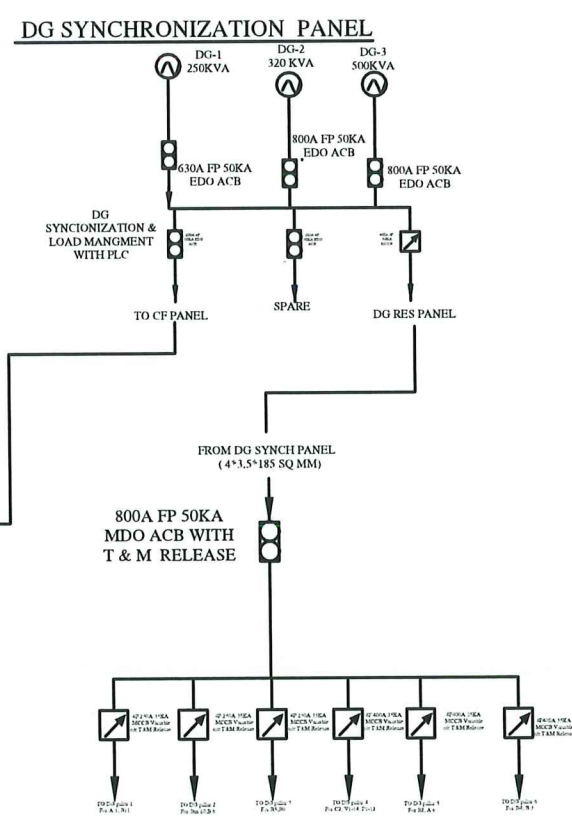


Handwritten signature: Roshni Bhatnagar
Electro Mech.

NOMENCLATURE	
VCB	Vaccum Circuit Breaker
RMU	Ring main unit
MLTP	Mains LT Pillar
MP	Meter Panel
CP	Common Facility Pillar
DGP	Rse. DG Pillar

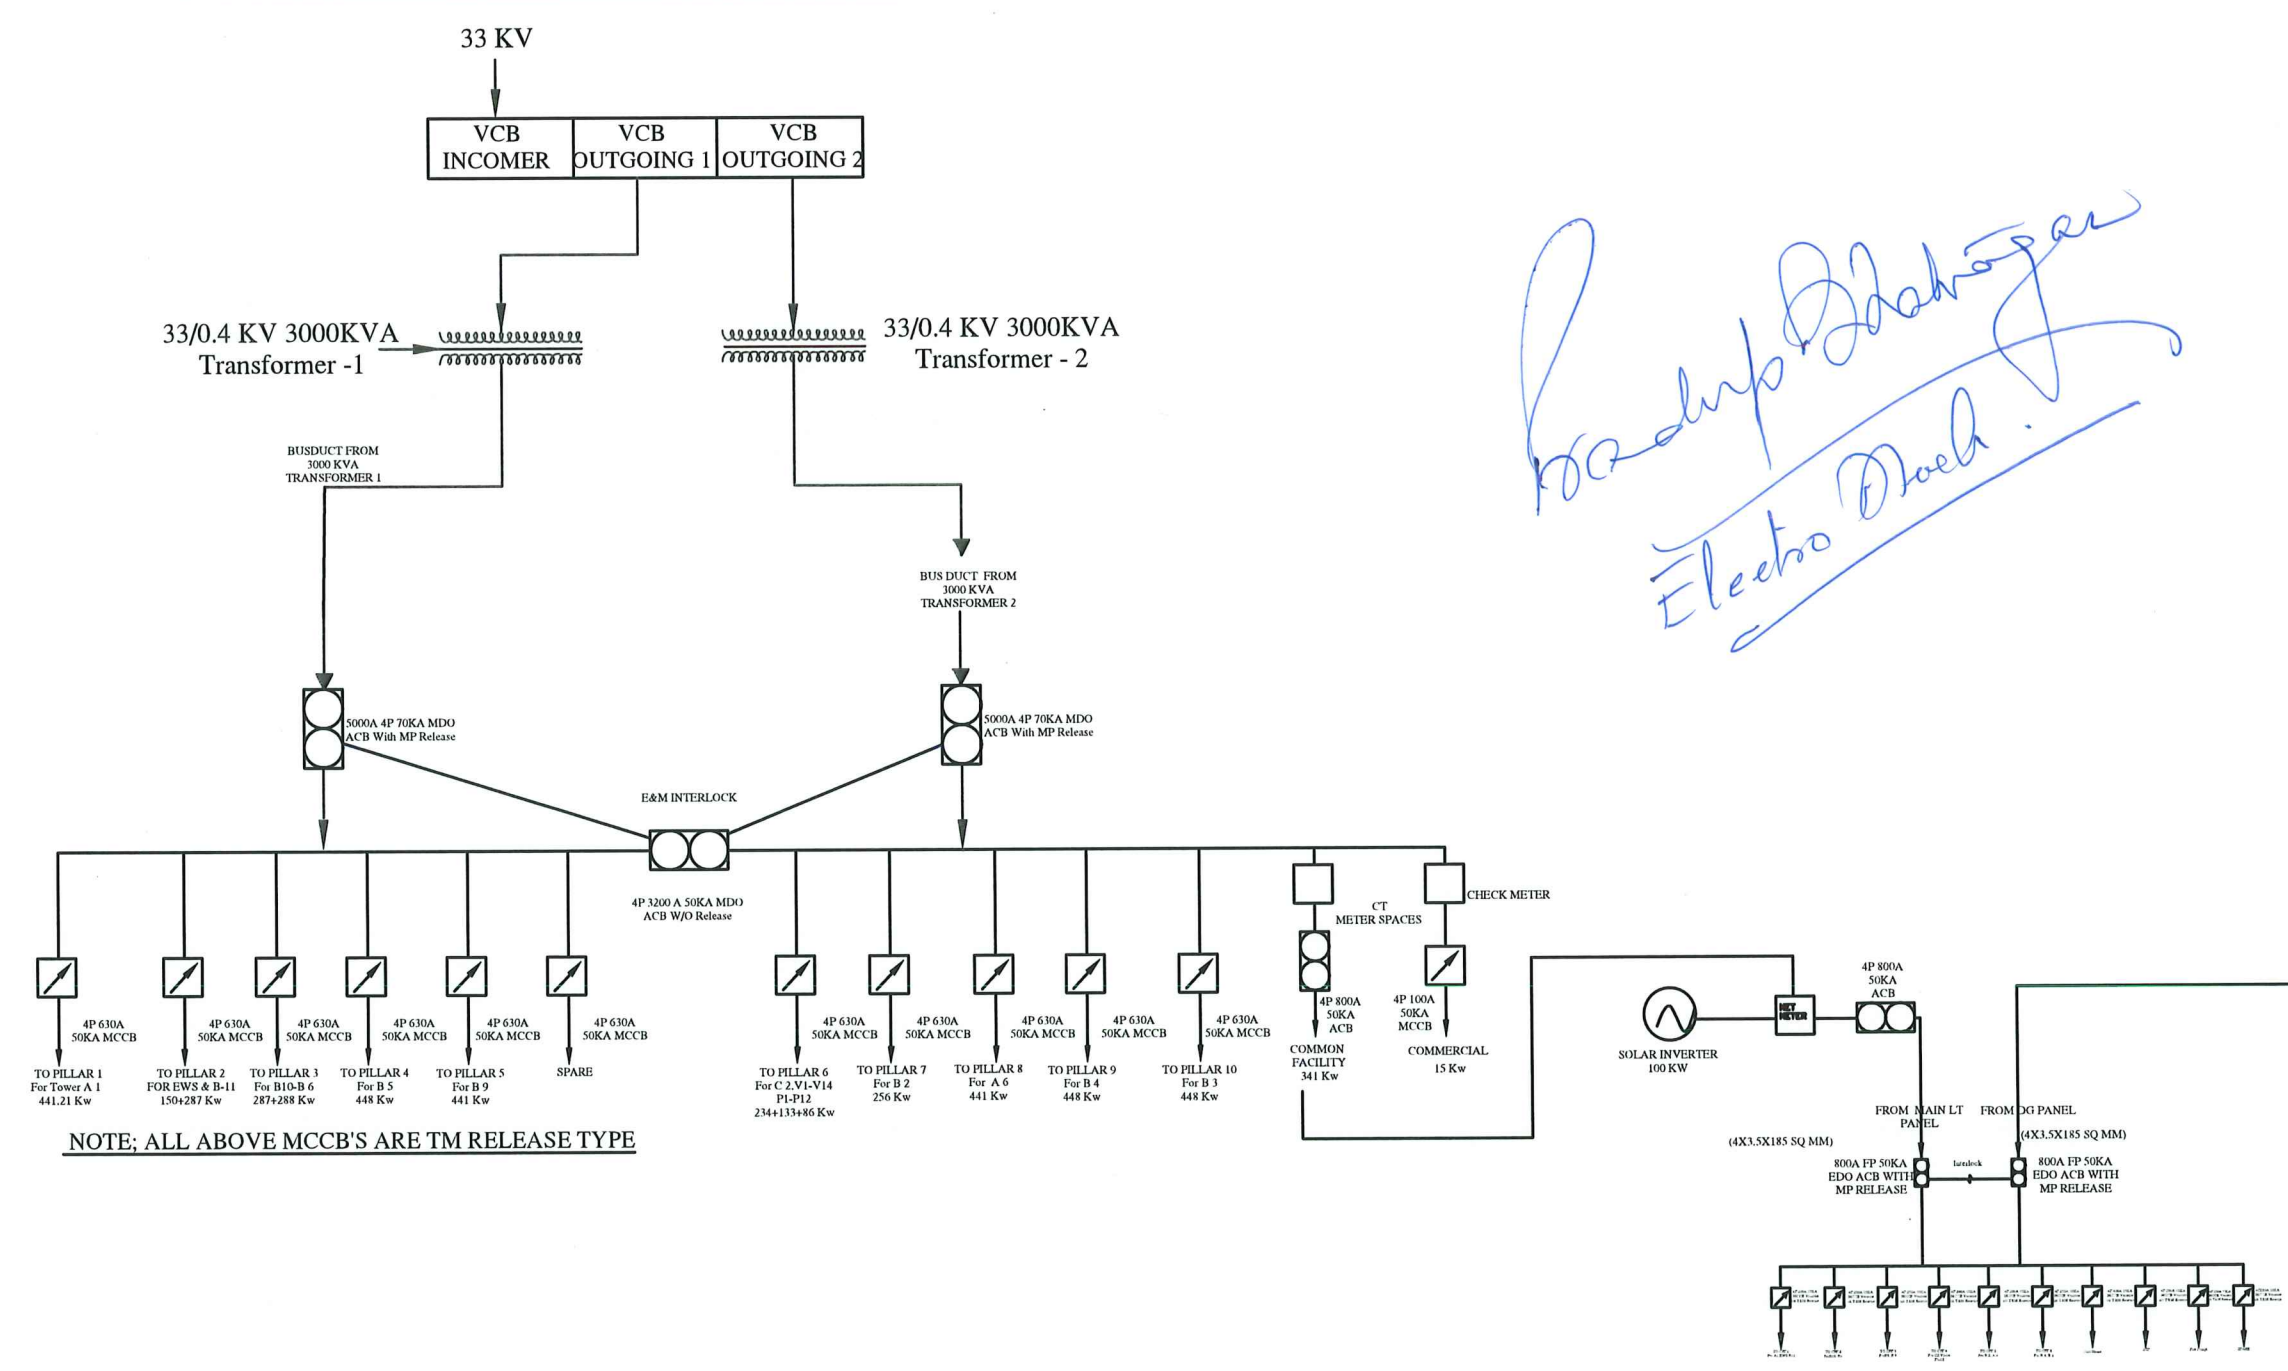

NOTE; ALL ABOVE MCCB'S ARE TM RELEASE TYPE

PROJECT:-
**ASHIANA TARANG
BHIWADI**

DRAWING TITLE:-
TOTAL POWER FLOW SHEET

DATE:- 13-08-2022

REV./DATE:-

ELECTRO-MECH ENGINEES & CONSULTANTS
KABRI DOOGRI, SHERAWATPURA, MUNDOTA, KALWAD
JAIPUR-303706 (RAJ.)
TEL:- 91 7851054954, 91 7976268514

DRAWN BY:- RICHIA BHATNAGAR

APPD. BY:- Er. P. P.BHATNAGAR