


APPLICANT BOUNDARY

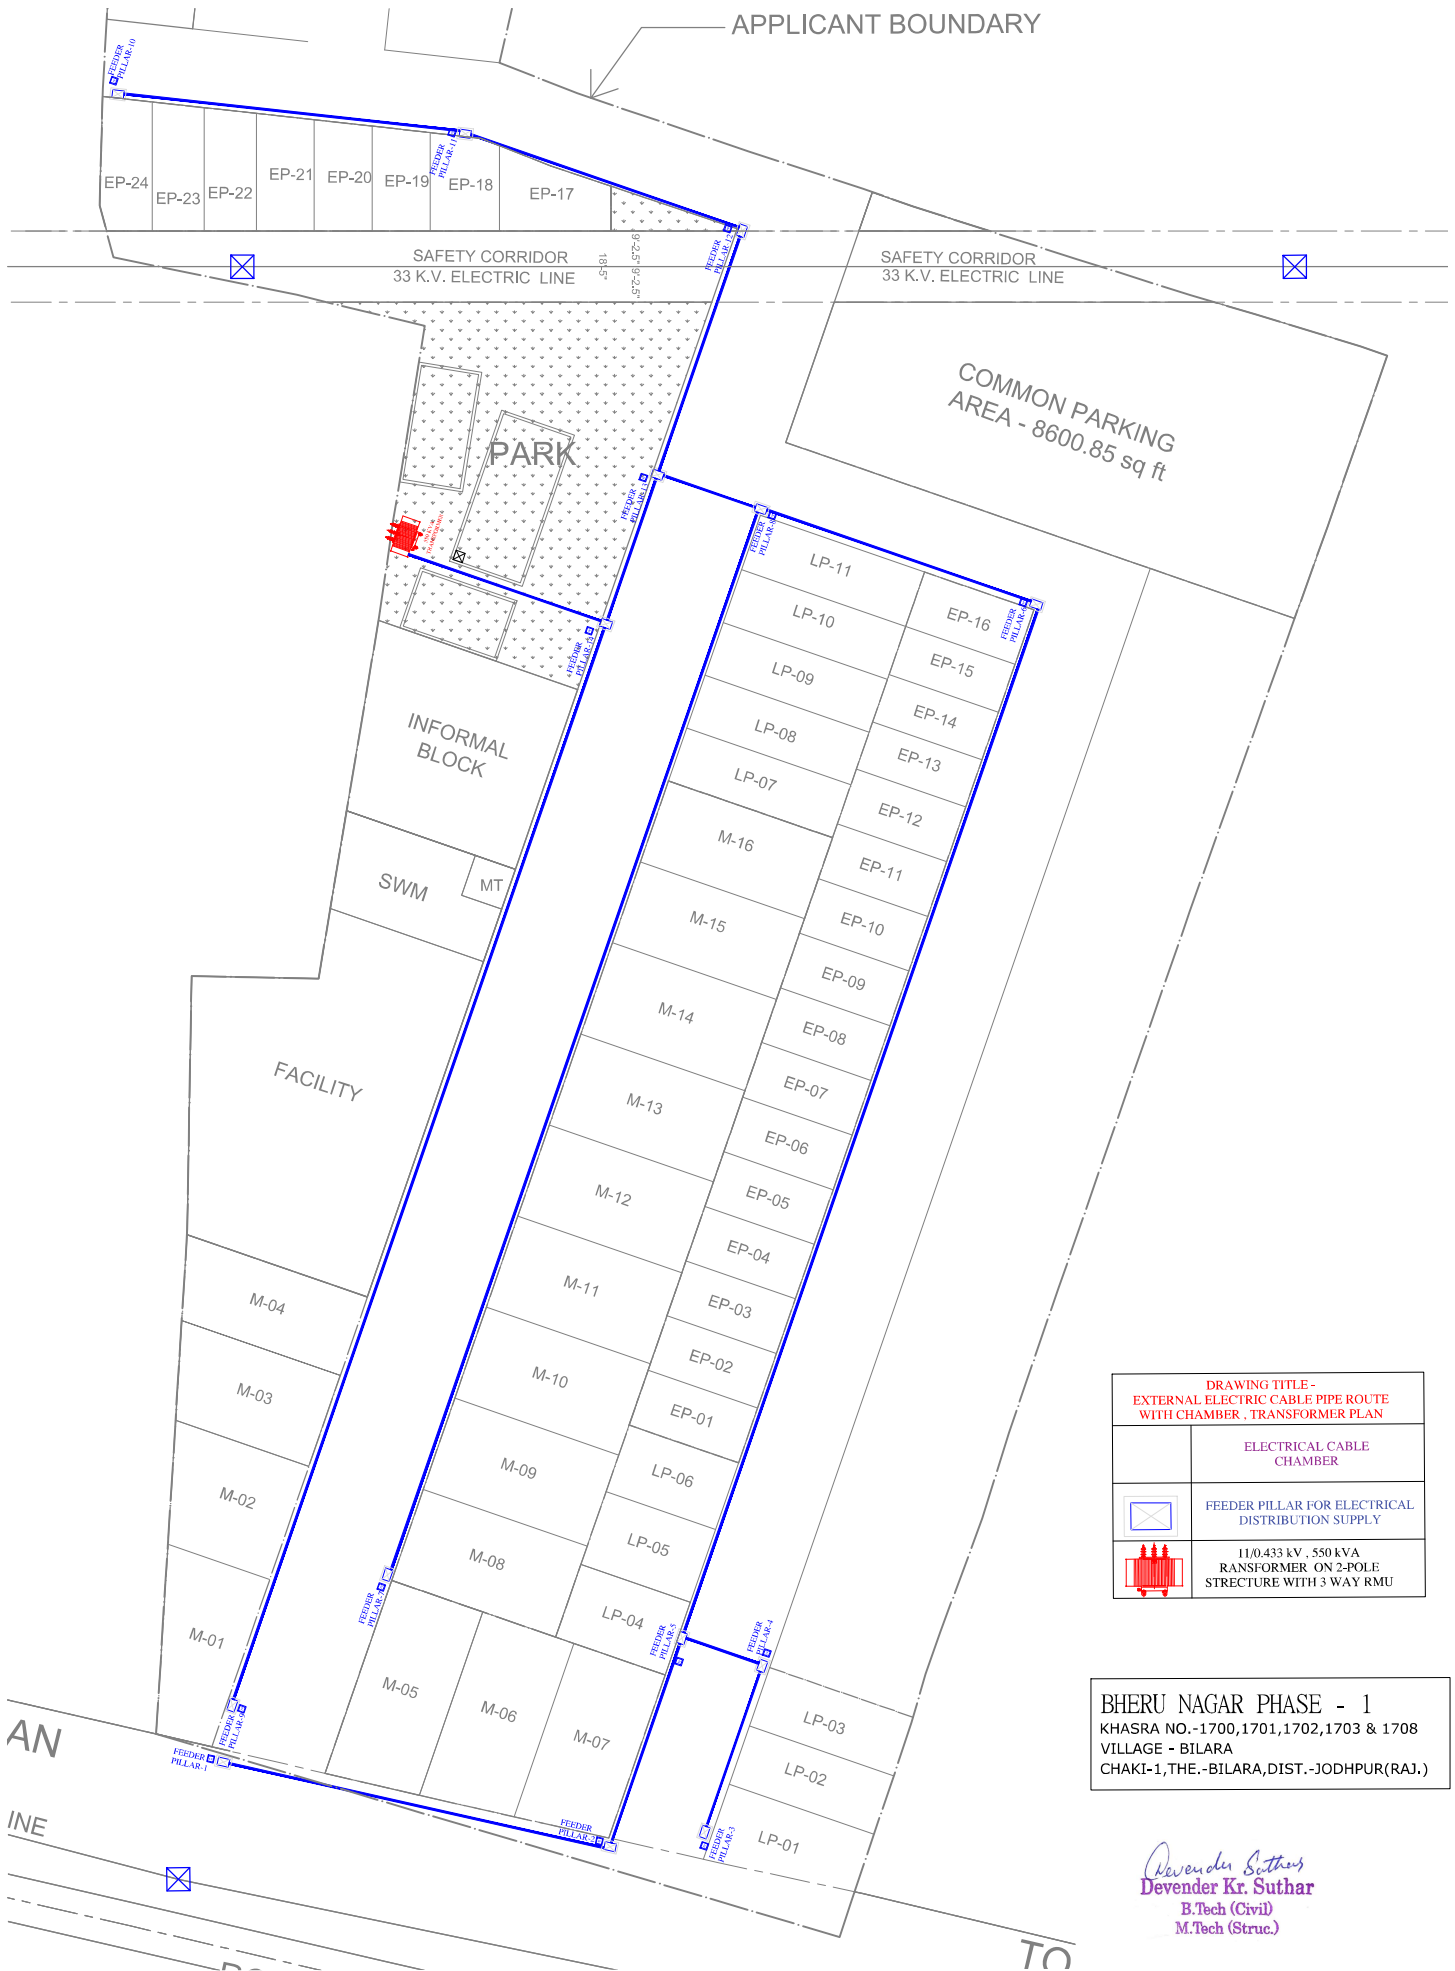

DRAWING TITLE - EXTERNAL ELECTRIC CABLE PIPE ROUTE WITH CHAMBER, TRANSFORMER PLAN	
	ELECTRICAL CABLE CHAMBER
	FEEDER PILLAR FOR ELECTRICAL DISTRIBUTION SUPPLY
	11/0.433 kV, 550 kVA TRANSFORMER ON 2-POLE STRUCTURE WITH 3 WAY RMU

BHERU NAGAR PHASE - 1
KHASRA NO.-1700,1701,1702,1703 & 1708
VILLAGE - BILARA
CHAKI-1,THE.-BILARA,DIST.-JODHPUR(RAJ.)

Devender Kr. Suthar
Devender Kr. Suthar
B.Tech (Civil)
M.Tech (Struc.)