


750(W)x1000(D)mm LT CABLE TRENCH    1250(W)x1000(D)mm LT CABLE TRENCH    5000A AL FP 1600A AL FP 750(W)x1000(D)mm HT CABLE TRENCH

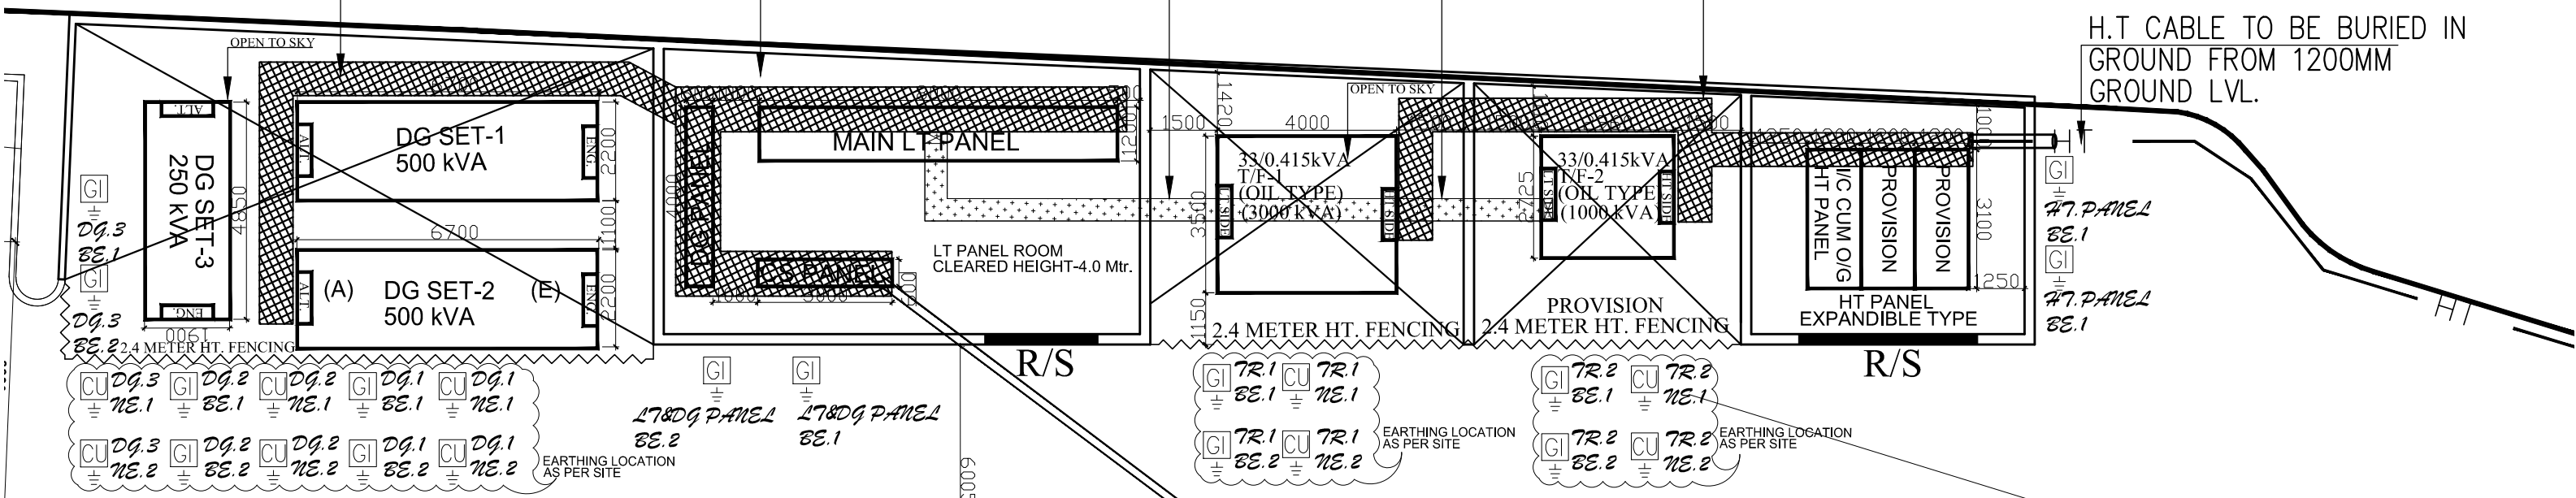

H.T CABLE TO BE BURIED IN GROUND FROM 1200MM GROUND LVL.

3Nos. 300Ø HUME PIPE BELOW 600mm FROM GROUND LEVEL

1000Wx1200mm DEEP MAN HOLE FOR CABLES

