


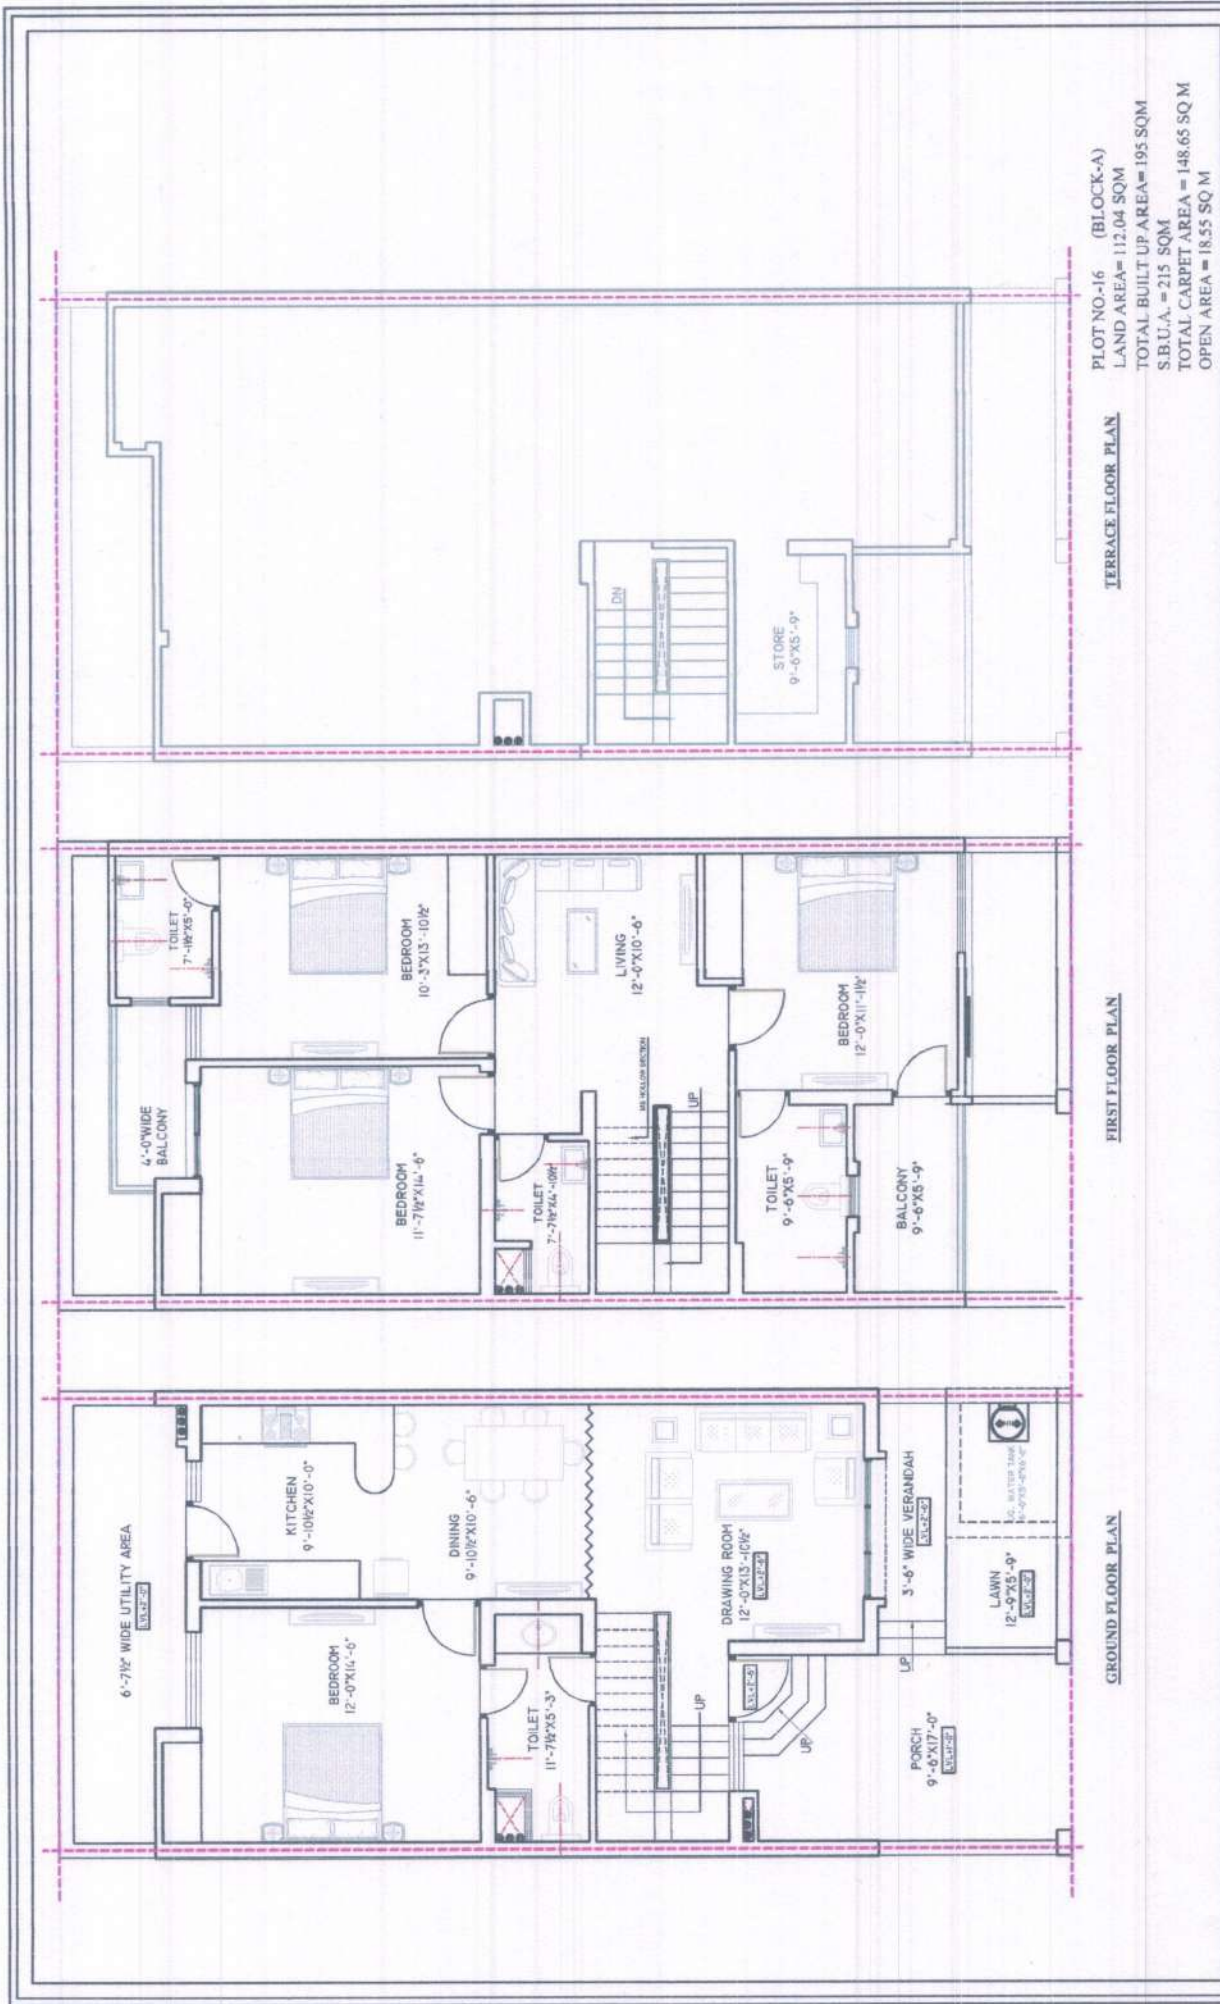

PLOT NO.-16 (BLOCK-A)
 LAND AREA= 112.04 SQM
 TOTAL BUILT UP AREA= 195 SQM
 S.B.U.A. = 215 SQM
 TOTAL CARPET AREA = 148.65 SQ M
 OPEN AREA = 18.55 SQ M

PROJECT: SANKALP SUPARSHWA AANGAN (PHASE II)	ARCHITECT: V J ARCHITECTS PVT. LTD. VJ SQUARE, E-123-124 ARCHITECTS ENGINEERS INTERIOR DESIGNERS HEMUNAGC PETROL PUMP SHAKAR NAGR, JAIPUR-302001 CONTACTING TEL: 0141-2740069 FAX: 0141-2740067 418 AS JALAN Duta (Urban Design)	DEVELOPER: SANKALP DEVELOPERS SANKALP Authorised Signatory	ARCHITECT'S SEAL: <i>[Signature]</i> B-Arch. (Hons.), M.A. CA/2000/26735
--	---	--	--