


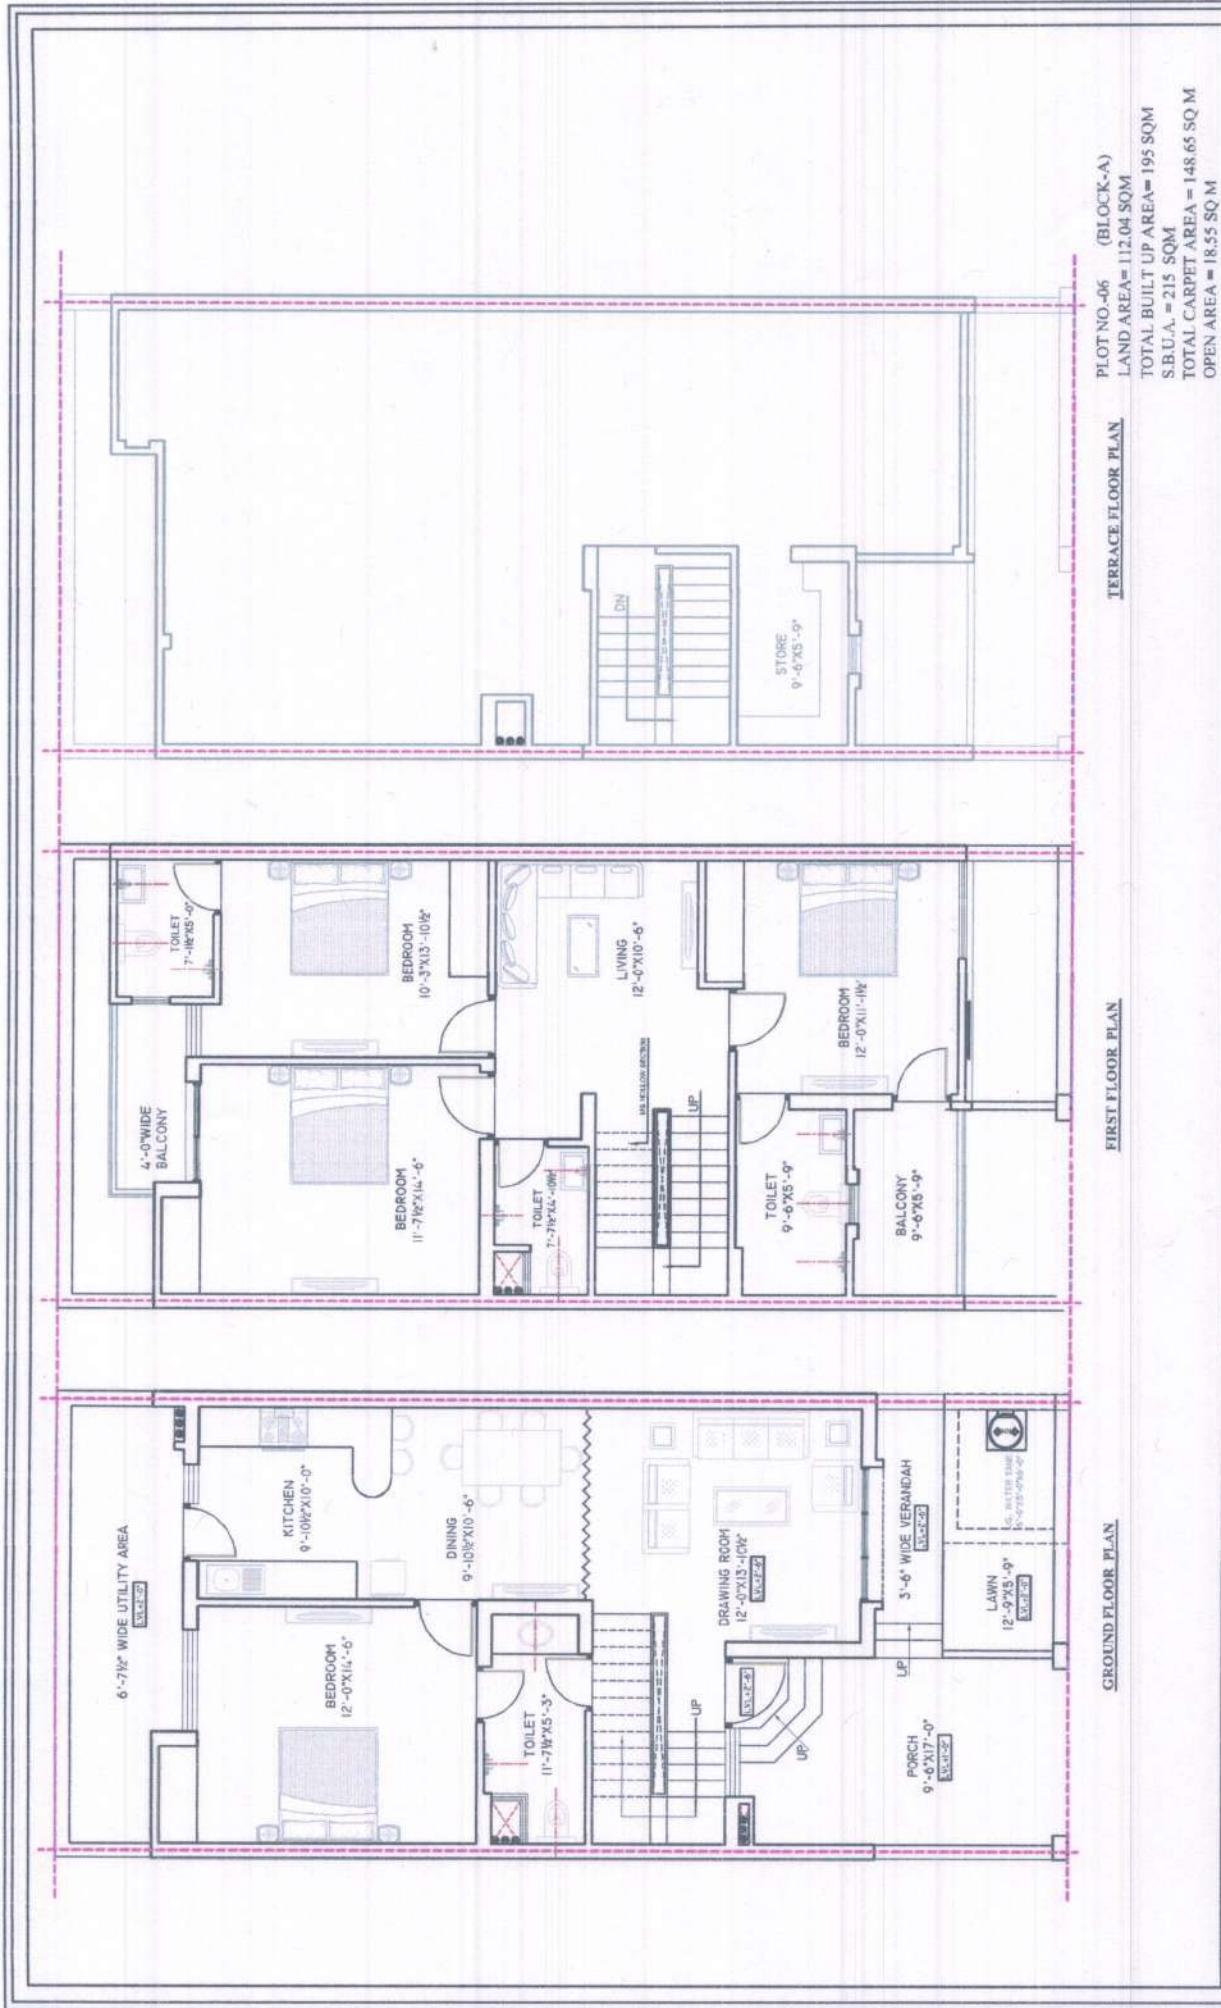

PLOT NO.-06 (BLOCK-A)
 LAND AREA= 112.04 SQM
 TOTAL BUILT UP AREA= 195 SQM
 S.B.U.A. = 215 SQM
 TOTAL CARPET AREA = 148.65 SQ M
 OPEN AREA = 18.55 SQ M

TERRACE FLOOR PLAN

FIRST FLOOR PLAN

GROUND FLOOR PLAN

PROJECT:

SANKALP

SUPARSHWA AANGAN (PHASE II)

PURUSHANKALP DEVELOPERS

deem fair
SANKALP
 Authorised Signatory

ARCHITECT:

VJA ARCHITECTS PVT. LTD.
 Offering VI SOURCE, E-13924
 ART EFFECTS ENGINEERS INTERIOR DESIGNERS
 BEHIND BRIGITOL PUMP SAHAKR MARG, JAIPUR-302001
 P.A. NO. - 91-141-2740008/91-141-2740009 FAX. - 91-141-2740007



B-Arch. CA/2001/2612
 Date: 11/09/2012