


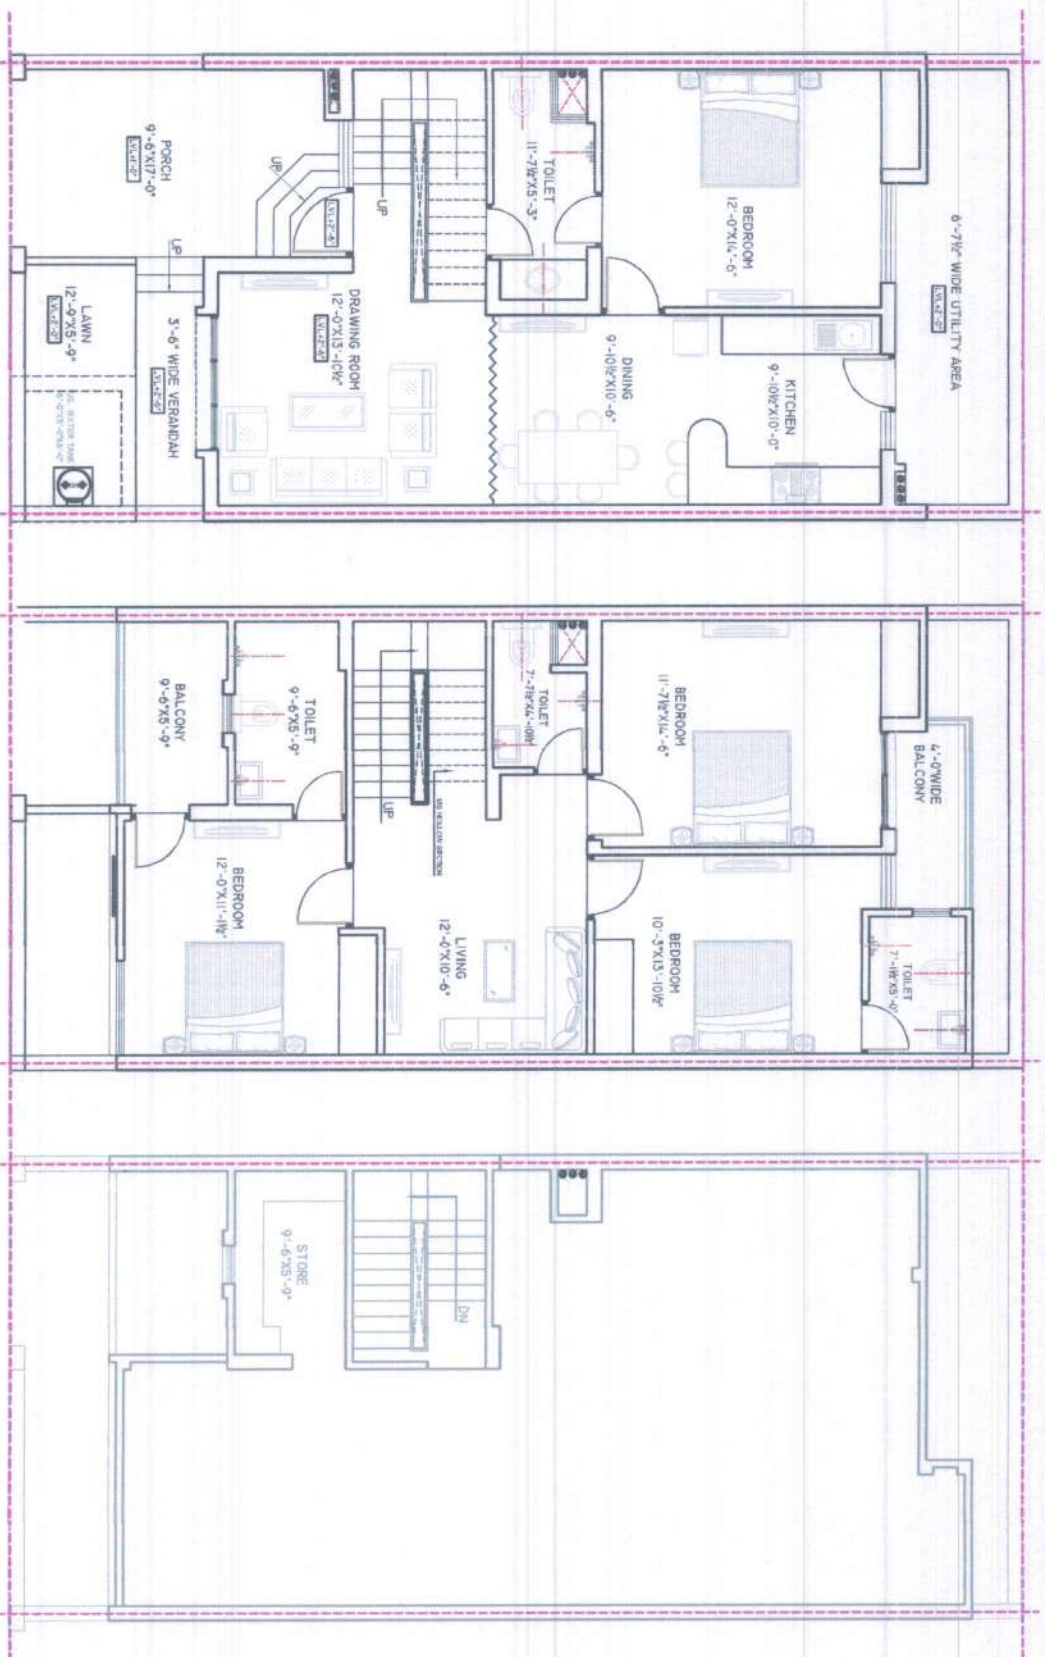

PLOT NO.-45 (BLOCK-C)
LAND AREA= 112.04 SQM
TOTAL BUILT UP AREA= 195 SQM
S.B.U.A. = 215 SQM
TOTAL CARPET AREA = 148.65 SQ M
OPEN AREA = 18.35 SQ M

PROJECT:

SANKALP

SUPARSHWA AANGAN (PHASE II)

PG&ESANKALP DEVELOPERS

Deem Jain
SANKALP
Authorised Signatory

ARCHITECT:

V J ARCHITECTS PVT. LTD.

V/SQUARE, E-123-124

ARCHITECTS ENGINEERS INTERIOR DESIGNERS
BEHIND DOBETROL, PUNE SAKAR NAG, JAYPUR-302001
PHONE-91-141-2740009 FAX-91-141-2740007



B-Arch. (Hons.) No. CA/2000/26795