


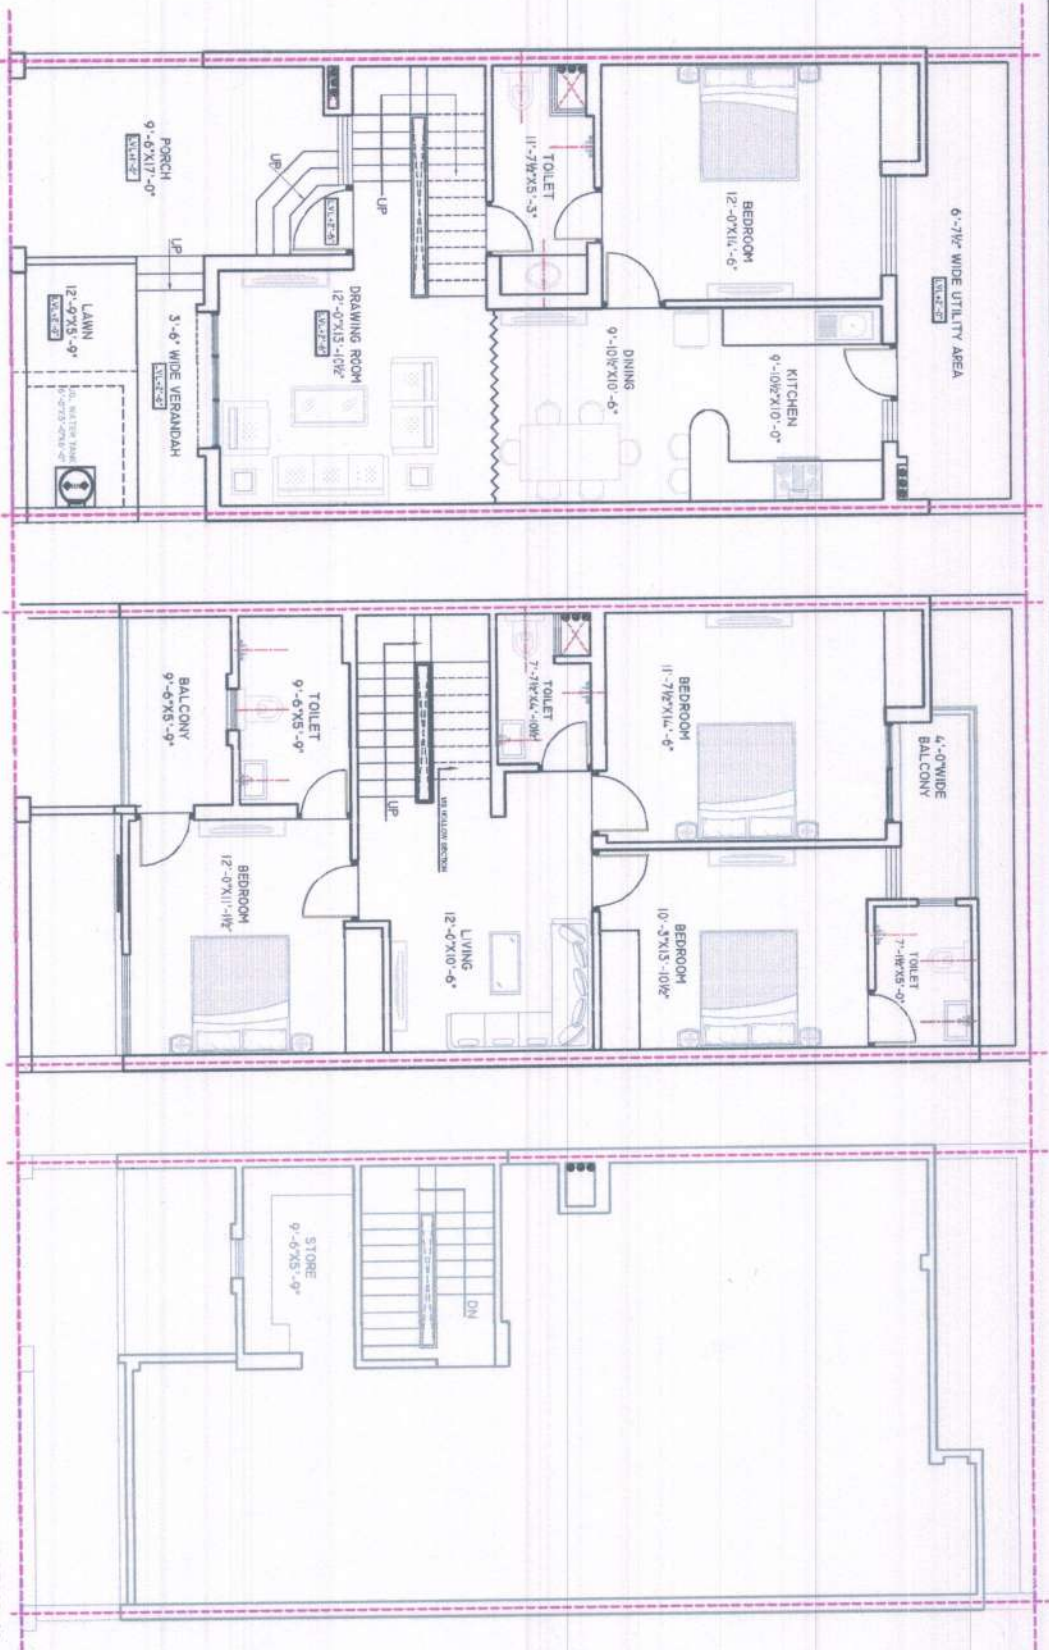

GROUND FLOOR PLAN

FIRST FLOOR PLAN

TERRACE FLOOR PLAN

PLOT NO.-35 (BLOCK-B)
 LAND AREA= 112.04 SQM
 TOTAL BUILT UP AREA= 195 SQM
 S.B.U.A. = 215 SQM
 TOTAL CARPET AREA = 148.65 SQ M
 OPEN AREA = 18.35 SQ M

PROJECT:

SANKALP

SUPARSHWA AANGAN (PHASE II)

DEVELOPER
SANKALP DEVELOPERS

Deem's Jain's
SANKALP
 Authorised Signatory

ARCHITECT:

V J ARCHITECTS PVT. LTD.

VJ SQUARE, E-123-124

ARCHITECTS ENGINEERS INTERIOR DESIGNERS
 BEHIND JOC PETROL PUMP SAHAKR NARQ, JAIPUR-302001
 PH. NO.-91-141-2740006/91-141-2740009 FAX- 91-141-2740067



B-Arch. (Regd.) No. CA/2001/26135