


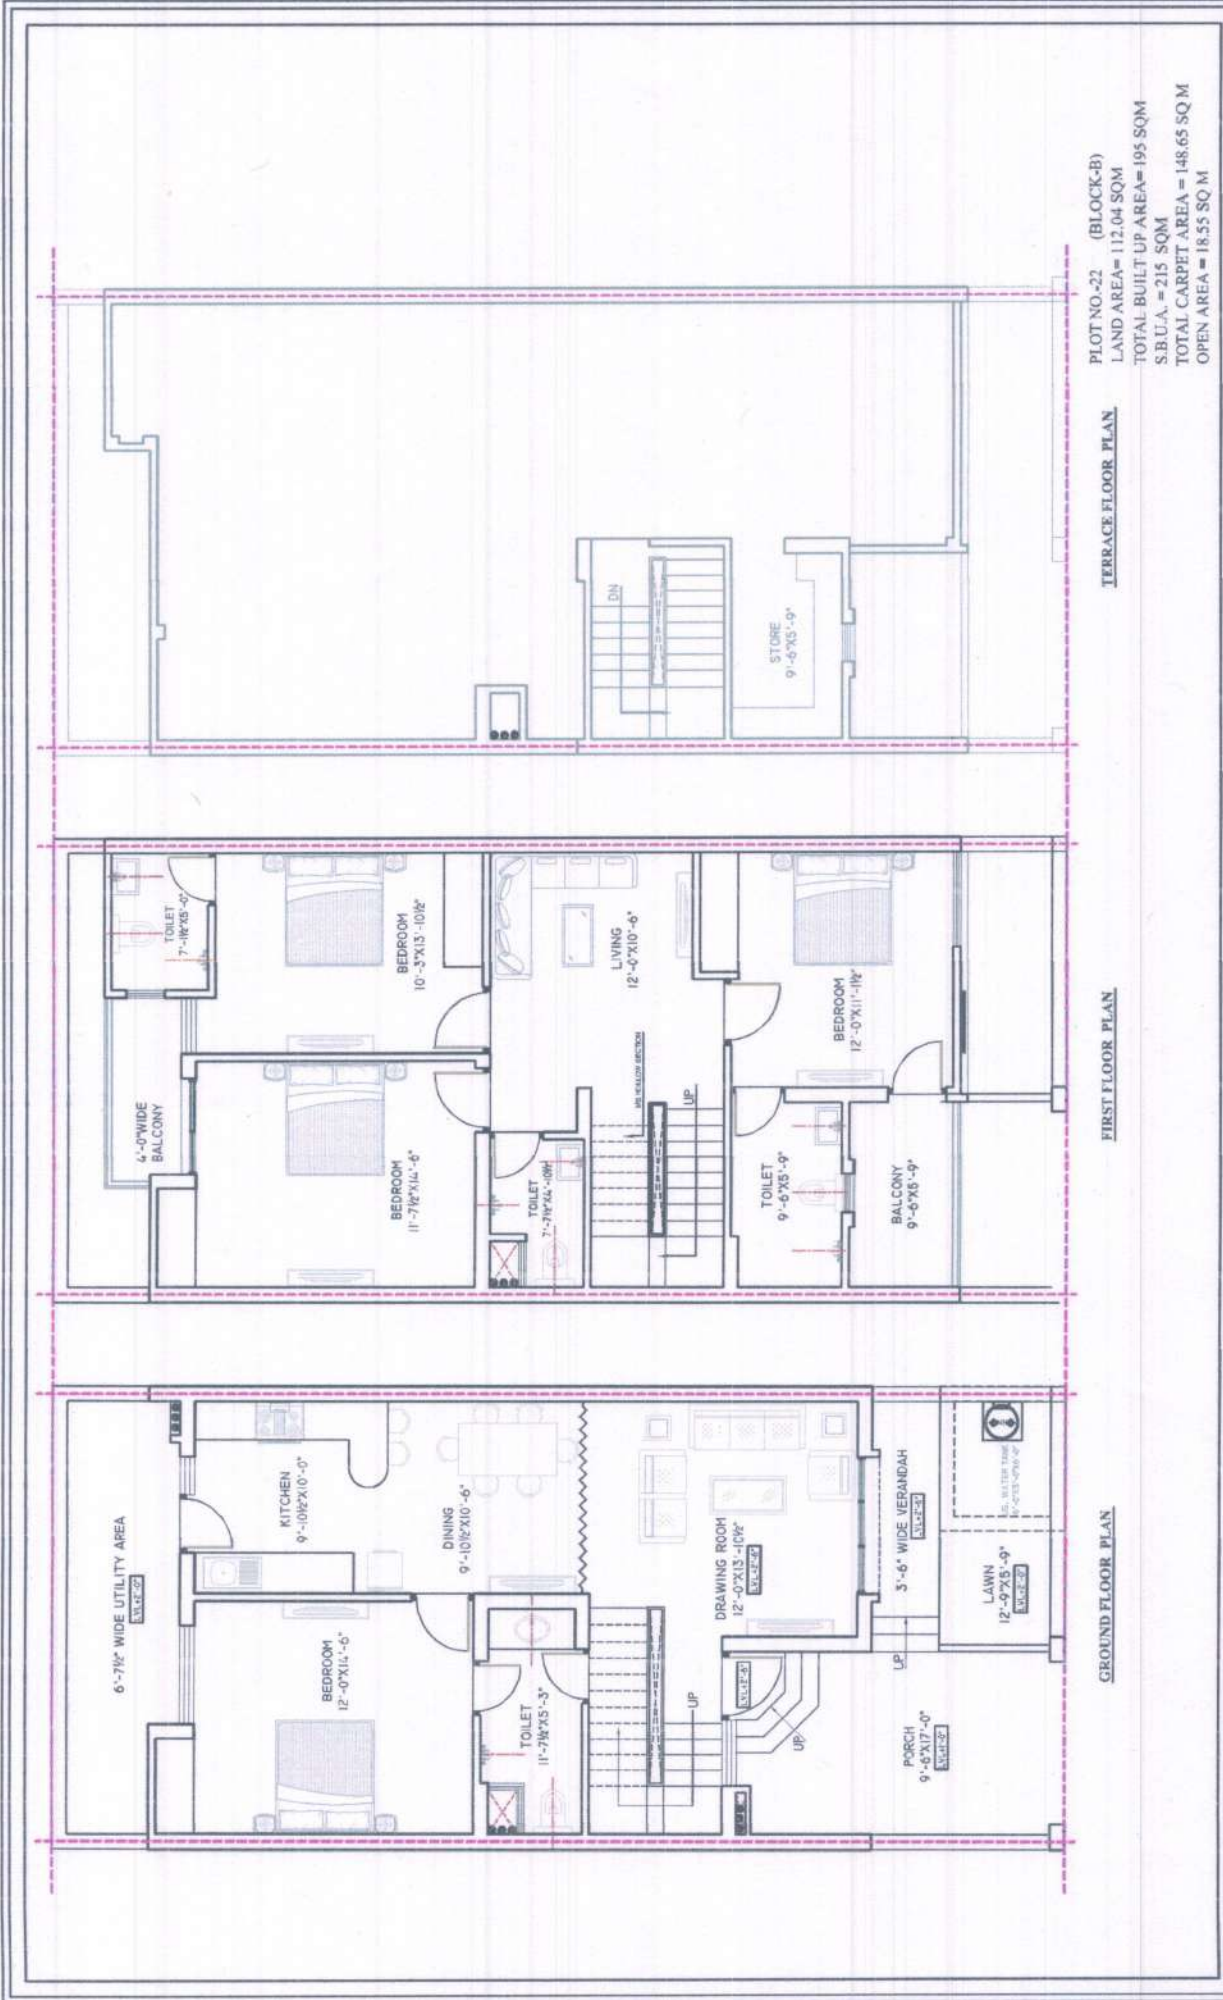

PROJECT:

SANKALP
SUPARSHWA AANGAN (PHASE II)

DEVELOPER:

For SANKALP DEVELOPERS
Geeta Jain SANKALP
BUILDING TOMORROW

ARCHITECT:

V J ARCHITECTS PVT. LTD.
V.J. SQUARE, E-123-124
ARCHITECTS ENGINEERS INTERIOR DESIGNERS
BEHIND IOC PETROL PUMP SAHAKAR MARG, JAIPUR-302001
Ph: 0141-2748888, 91-141-2748889 FAX: 91-141-2740067



Counting JA Urban Dept
V.J.S. AS Urban Dept
B.Arch. CA/2000/26735

Authorised Signatory