


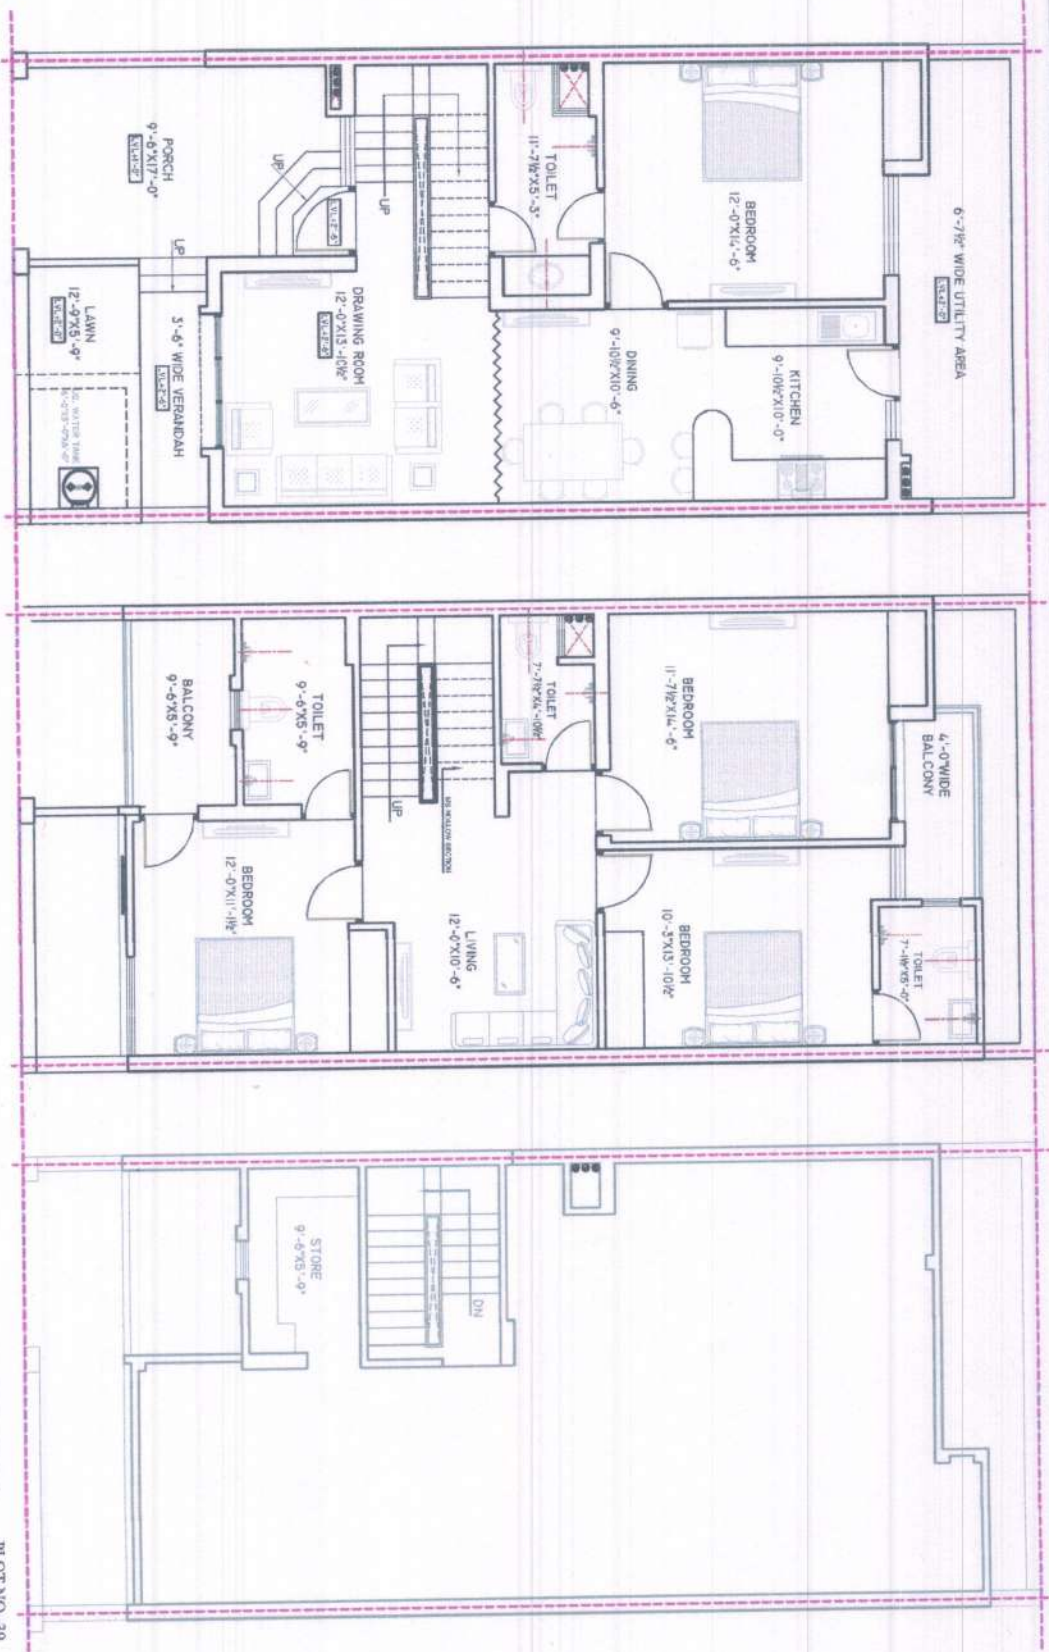

GROUND FLOOR PLAN

FIRST FLOOR PLAN

TERRACE FLOOR PLAN

PLOT NO.-39 (BLOCK-B)
 LAND AREA= 112.04 SQM
 TOTAL BUILT UP AREA= 195 SQM
 S.B.U.A. = 215 SQM
 TOTAL CARPET AREA= 148.65 SQM
 OPEN AREA = 18.55 SQM

PROJECT:

SANKALP
 SUPARSHWA AANGAN (PHASE II)

DEVELOPER:
For SANKALP DEVELOPERS

Gene Jai's
SANKALP

ARCHITECT:

V J ARCHITECTS PVT. LTD.

VJ SQUARE, E-123-124
 ARCHITECTS ENGINEERS INTERIOR DESIGNERS
 BEHIND PETROL PUMP SAHAR MARG, JAIPUR-302001
 TEL. NO.-91-141-2740008/91-141-2740009 FAX.- 91-141-2740007



Contingency
VIKAS JAIN
 e-Arch. (Hons.), M.A. (Urban & Env.)
 CA/2000/26735