
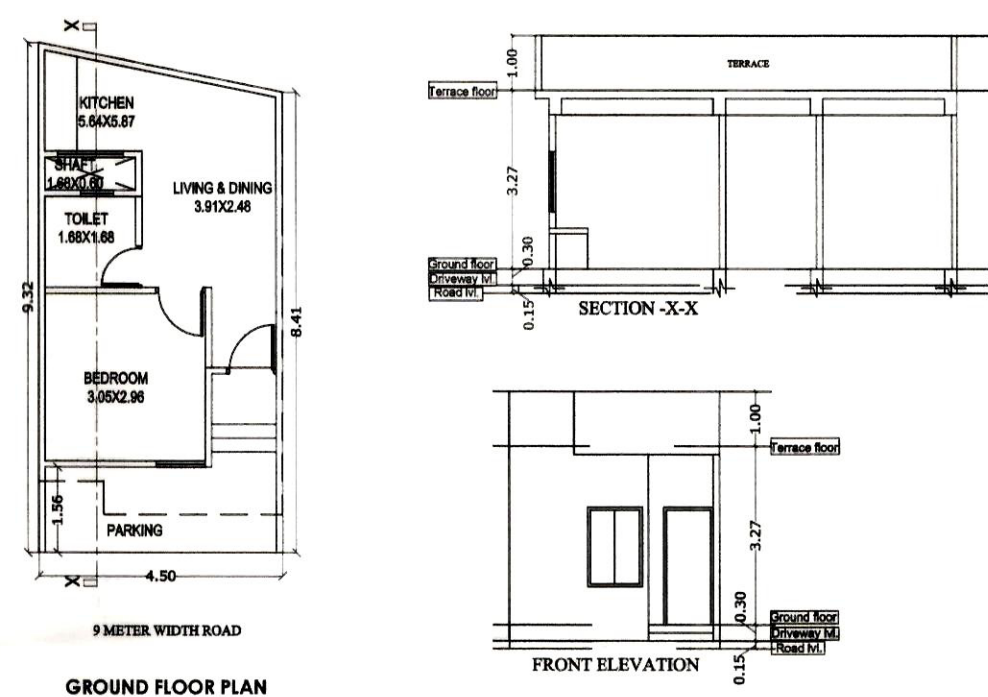
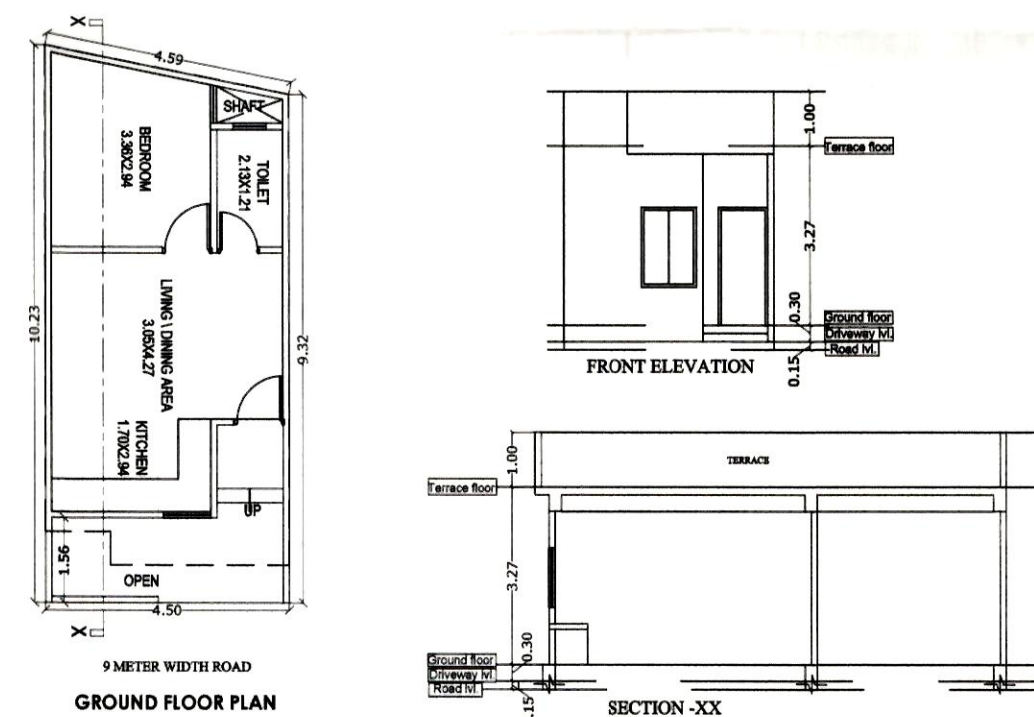
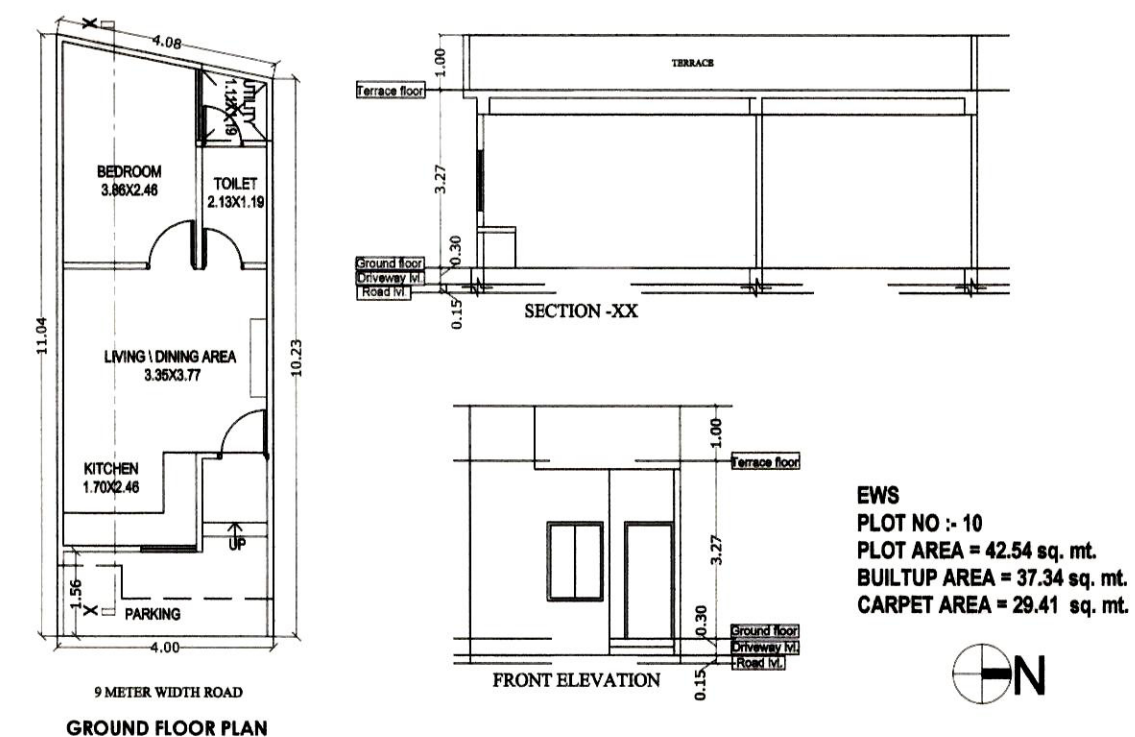
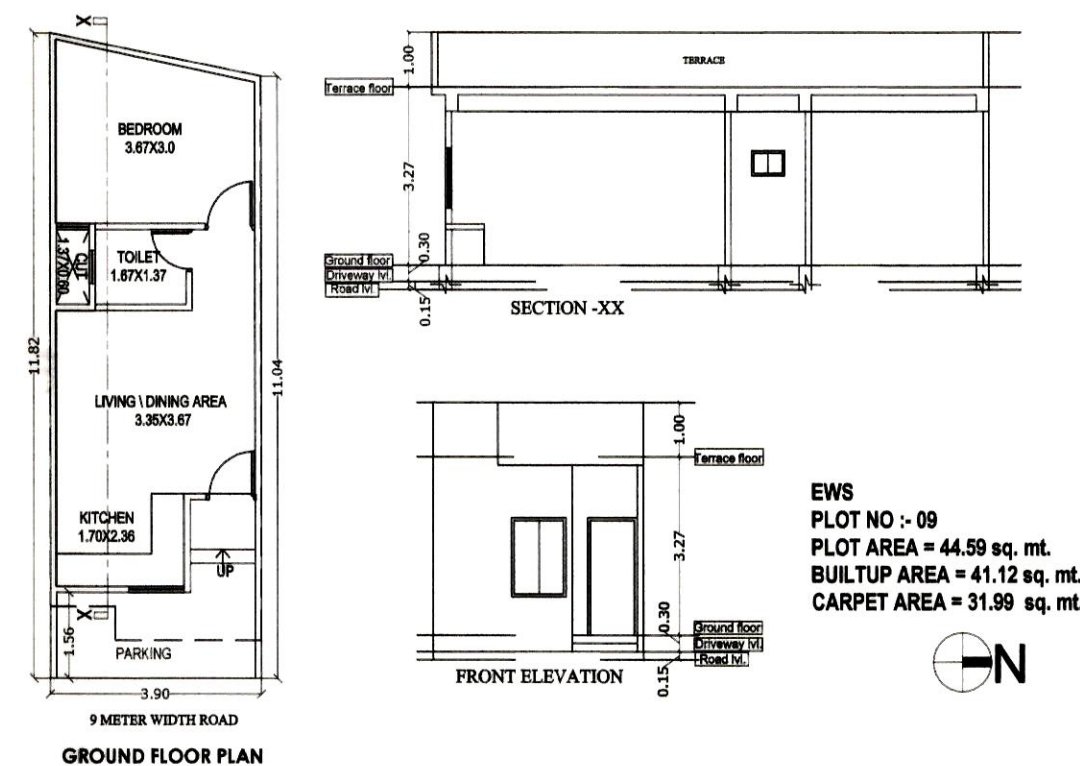
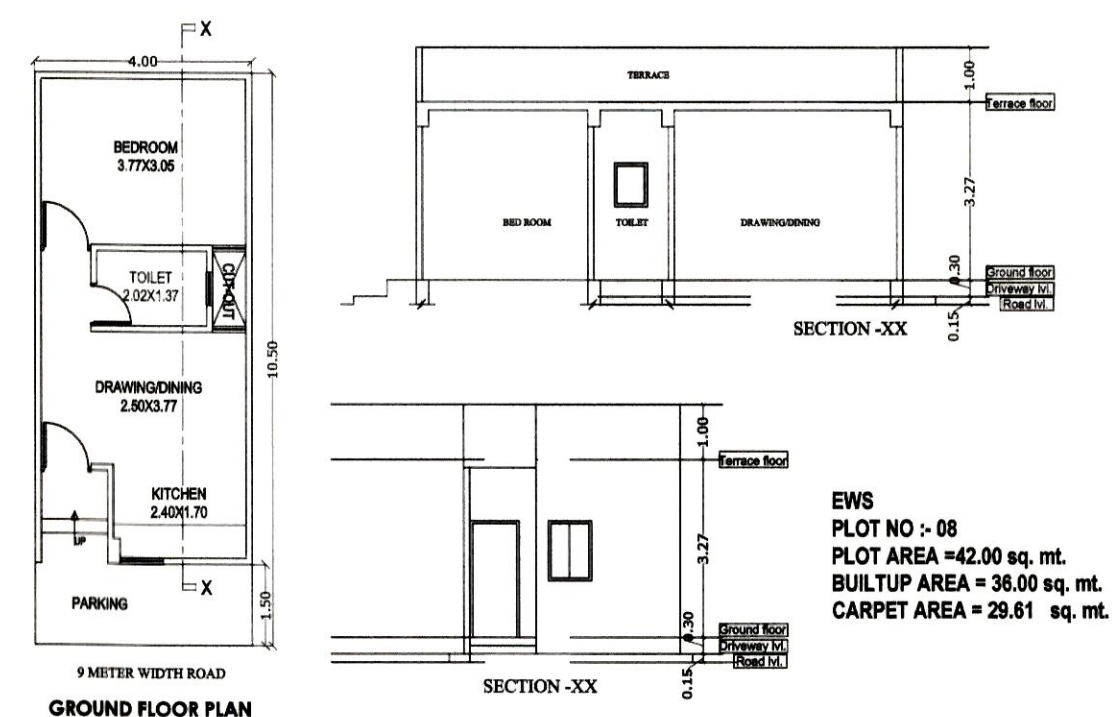
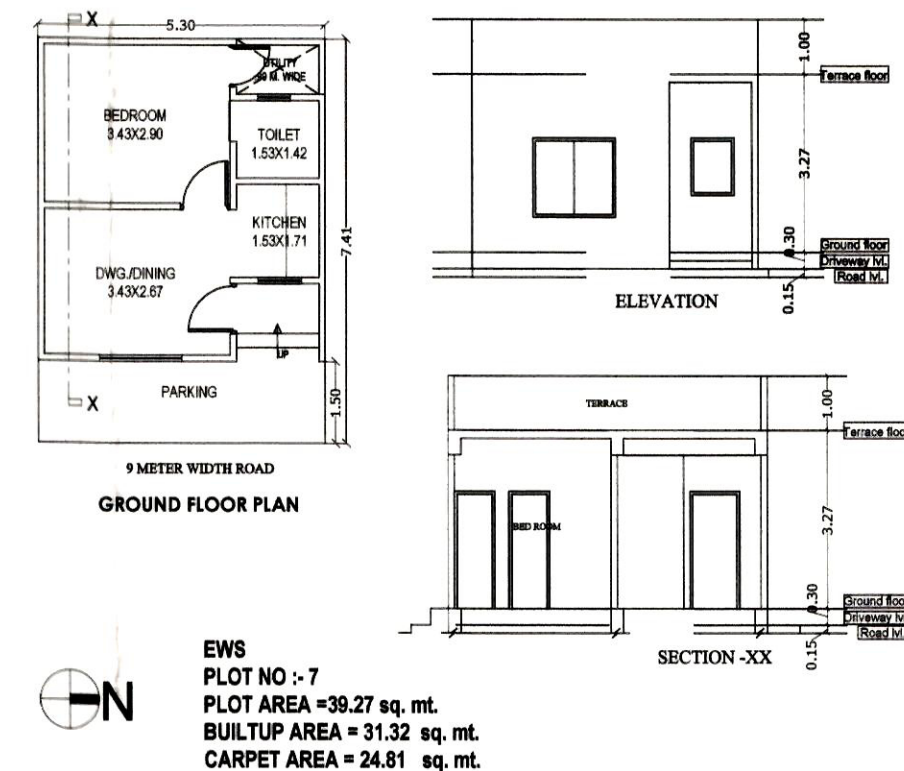
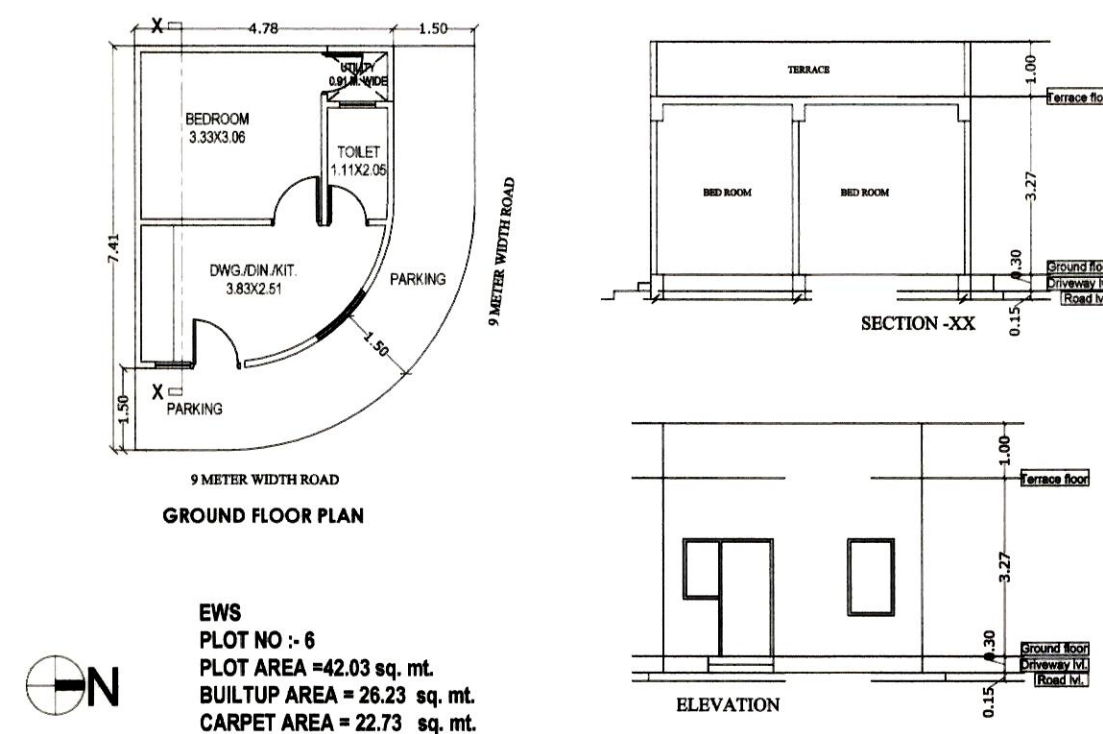


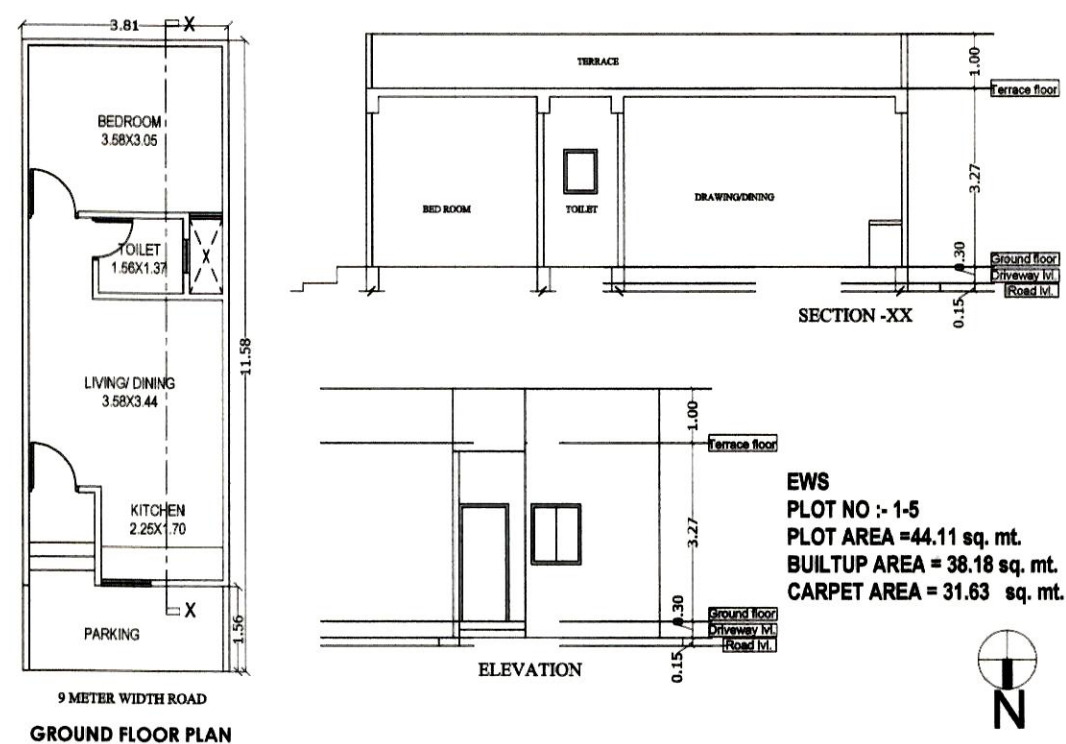

SHEET NO. -04	
PROJECT TITLE LAYOUT PLAN OF 'ROYAL HOMES' BOMLA, KPIA COLONIZERS & DEVELOPERS AT VILL. GOVINDPURA LRP JACHANDPURA, TEH. JAPUR	
DRAWING TITLE PLAN, ELEVATION & SECTION	
ARCHITECT'S SIGNATURE 	OWNER'S SIGNATURE
SCALE 1:100	