

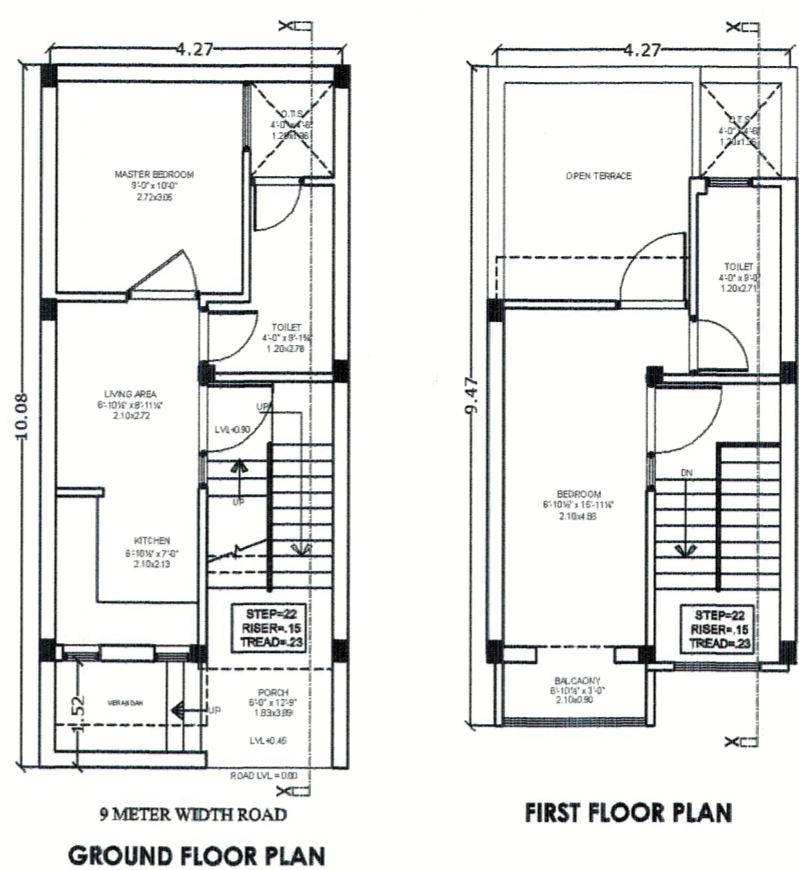
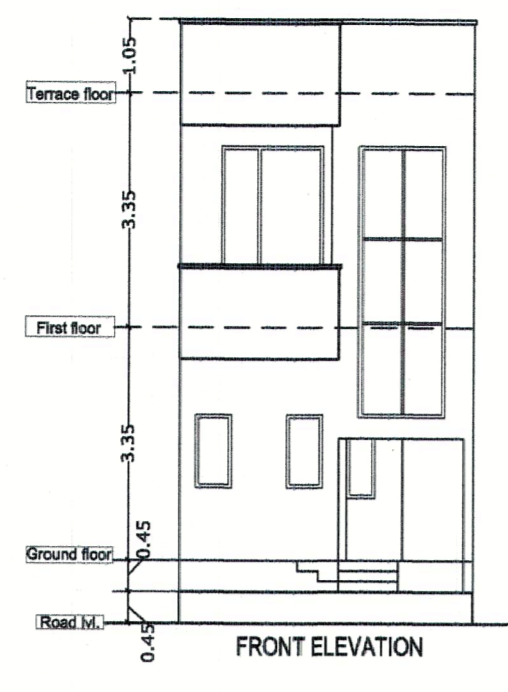




EWS
PLOT NO :- 13
PLOT AREA = 43.53 sq. mt.
BUILTUP AREA = 65.97 sq. mt.
CARPET AREA = 37.70 sq. mt.

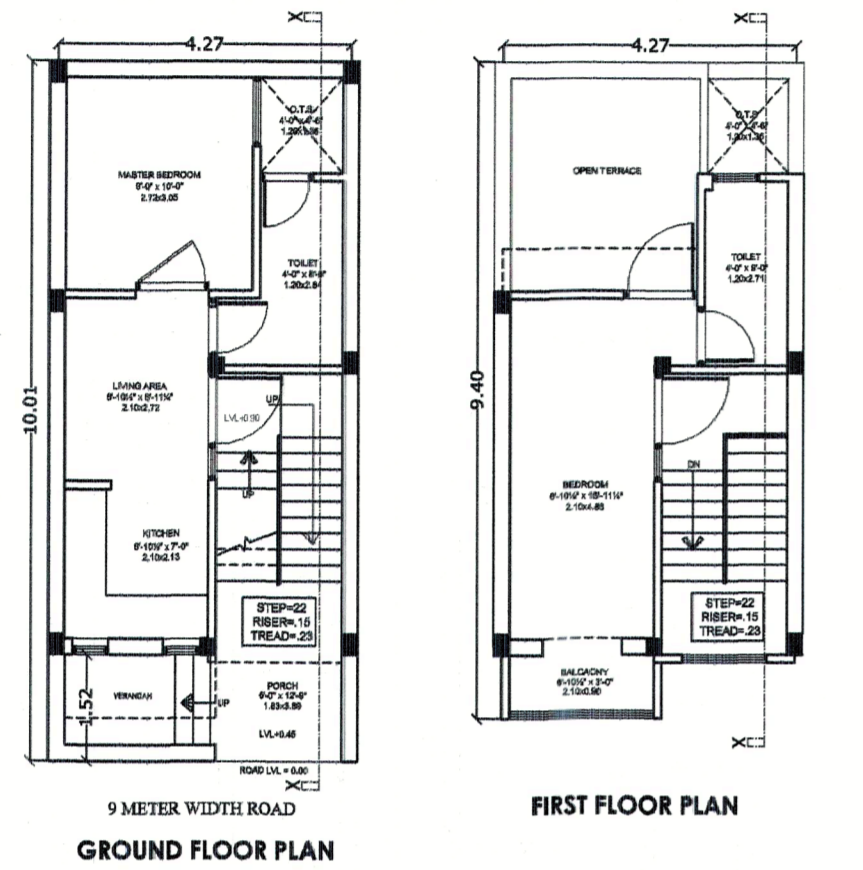



EWS
PLOT NO :- 14
PLOT AREA = 43.22 sq. mt.
BUILTUP AREA = 65.56 sq. mt.
CARPET AREA = 37.32 sq. mt.

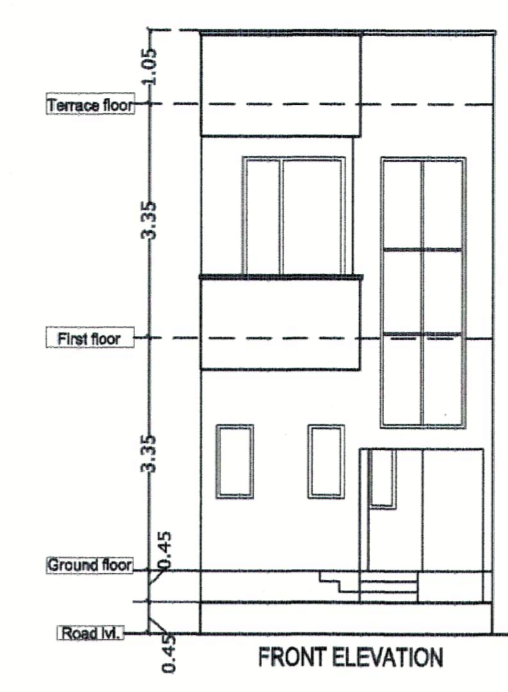



EWS
PLOT NO :- 15
PLOT AREA = 42.91 sq. mt.
BUILTUP AREA = 65.15 sq. mt.
CARPET AREA = 36.94 sq. mt.

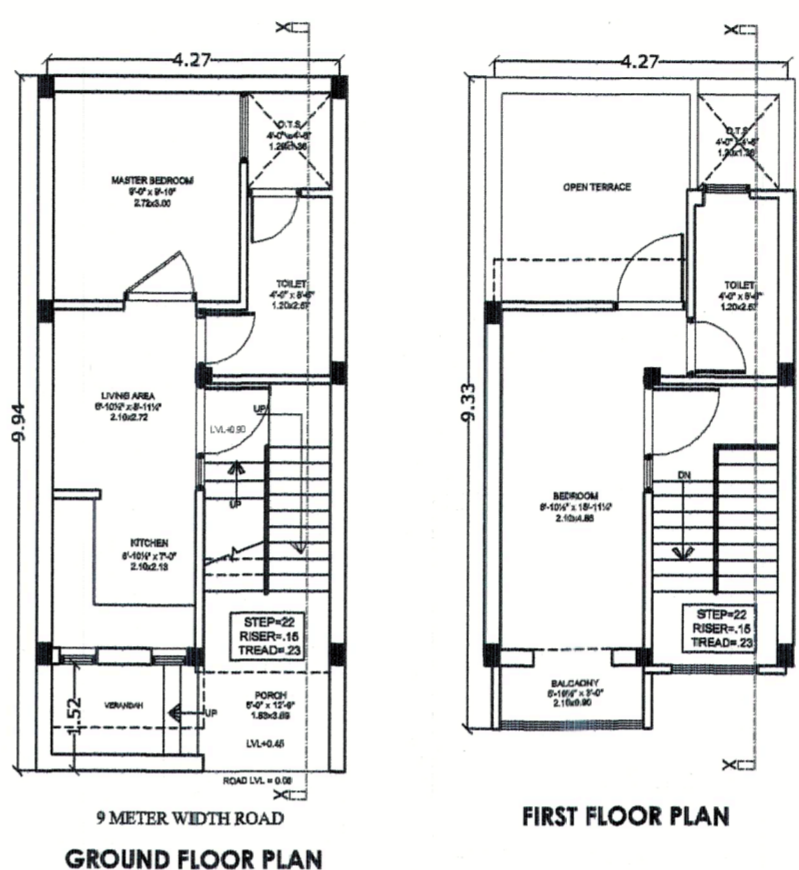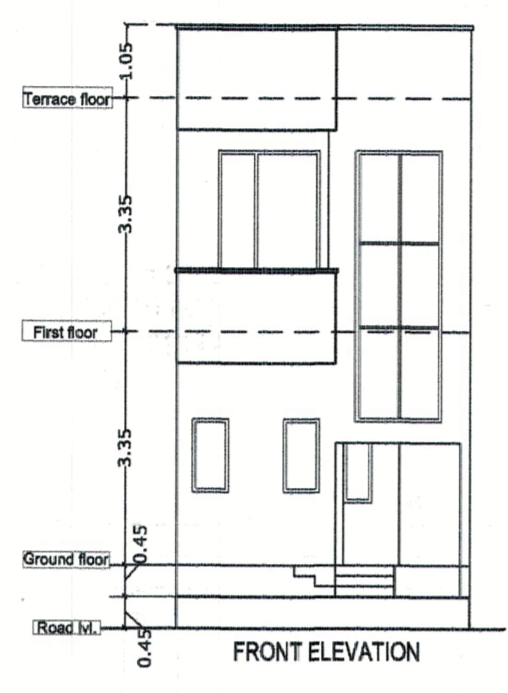



EWS
PLOT NO :- 16
PLOT AREA = 42.62 sq. mt.
BUILTUP AREA = 64.75 sq. mt.
CARPET AREA = 36.57 sq. mt.

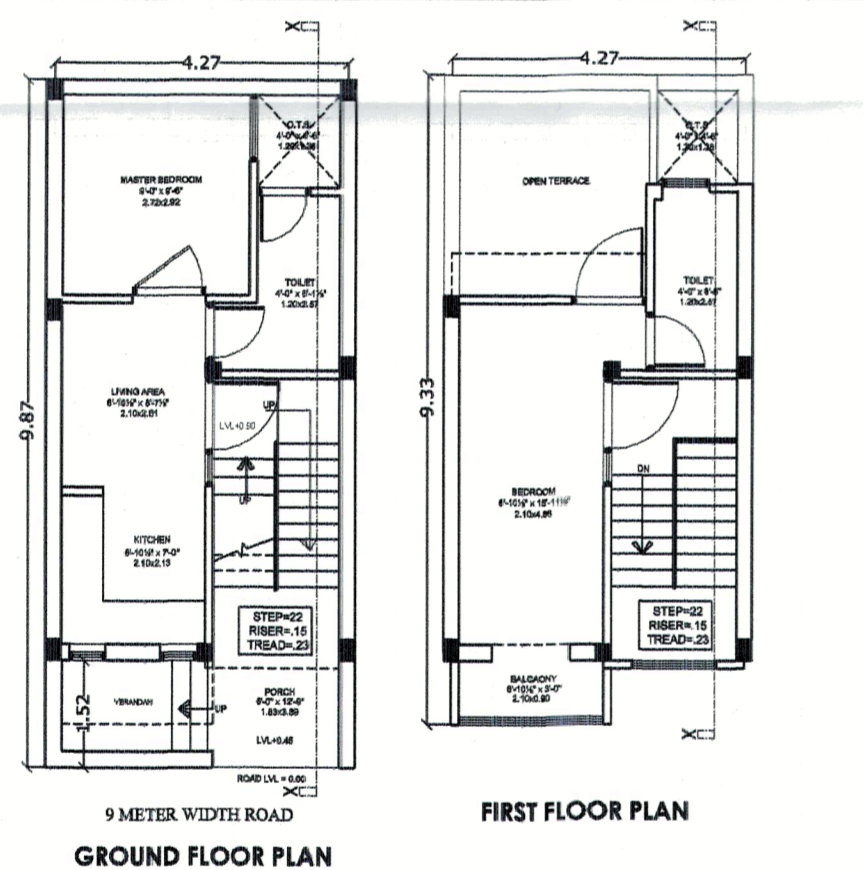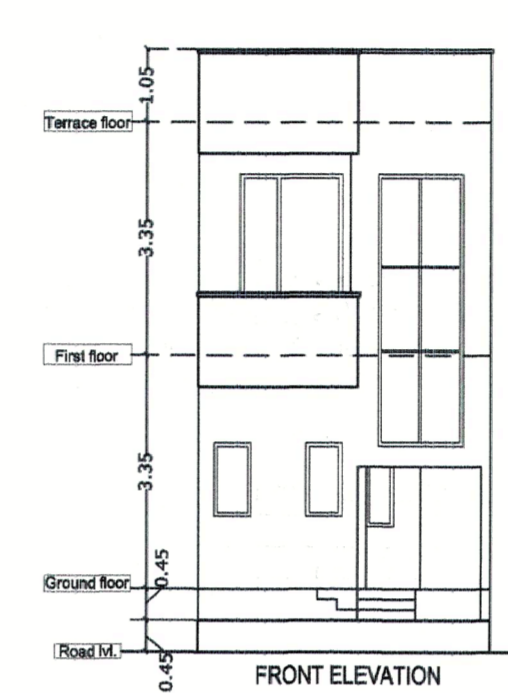


EWS
PLOT NO :- 17
PLOT AREA = 42.32 sq. mt.
BUILTUP AREA = 64.46 sq. mt.
CARPET AREA = 36.29 sq. mt.

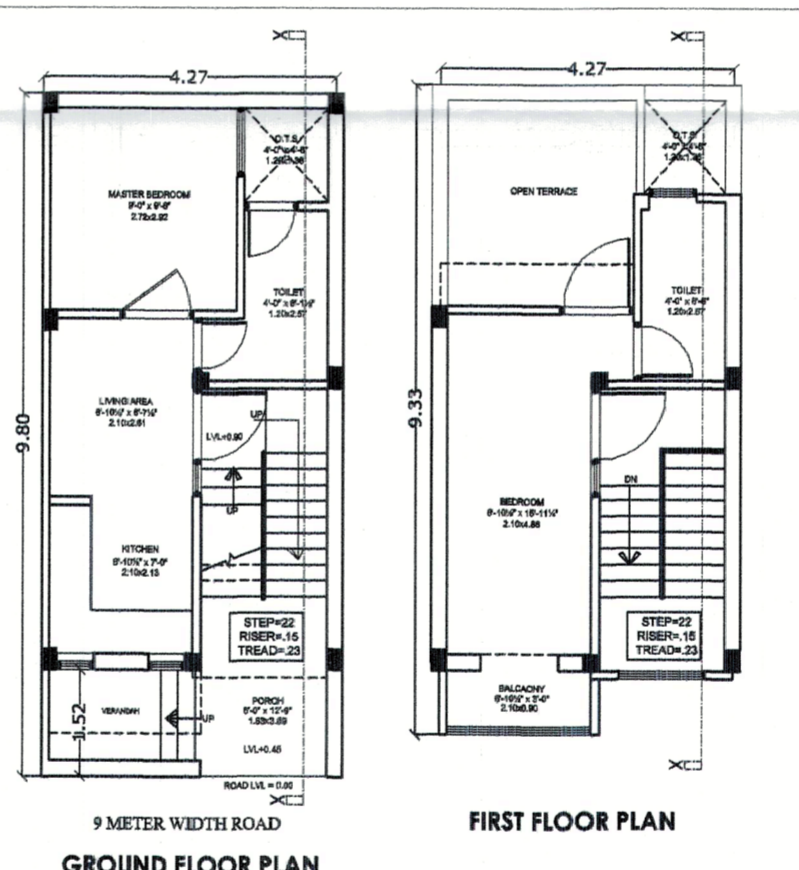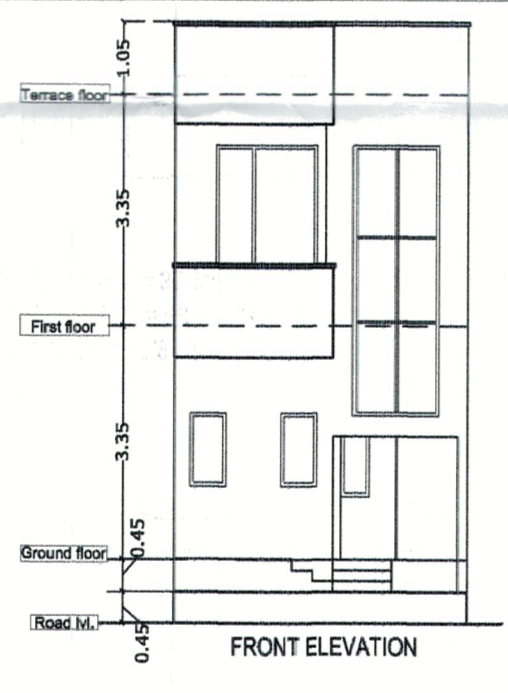

EWS
PLOT NO :- 18
PLOT AREA = 42.03 sq. mt.
BUILTUP AREA = 64.16 sq. mt.
CARPET AREA = 36.01 sq. mt.

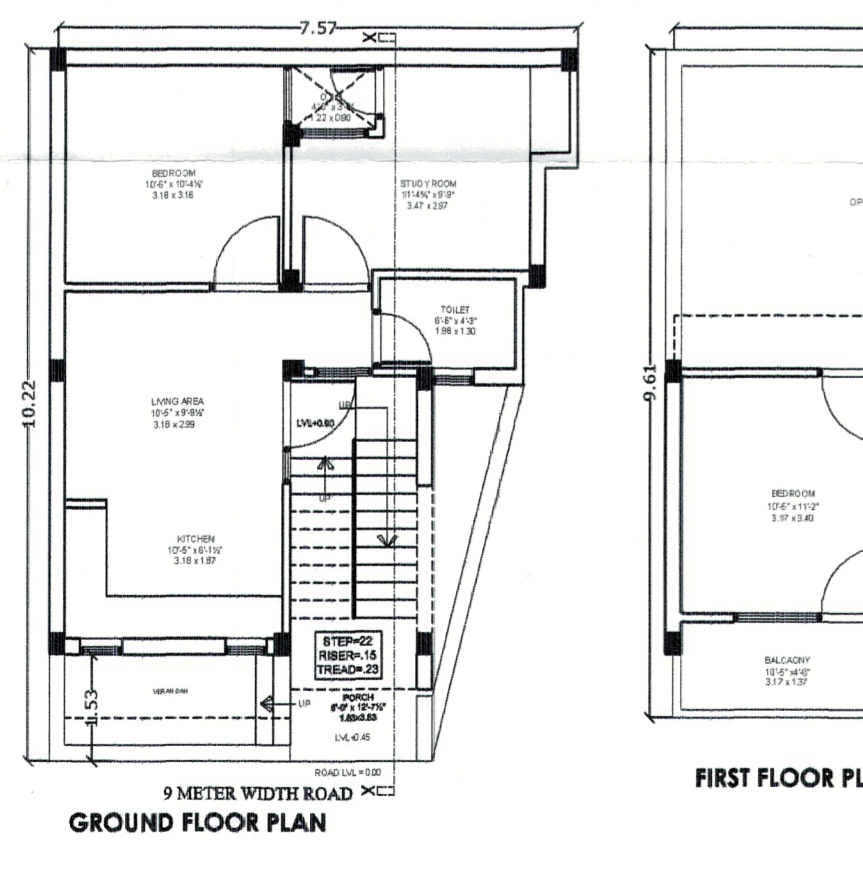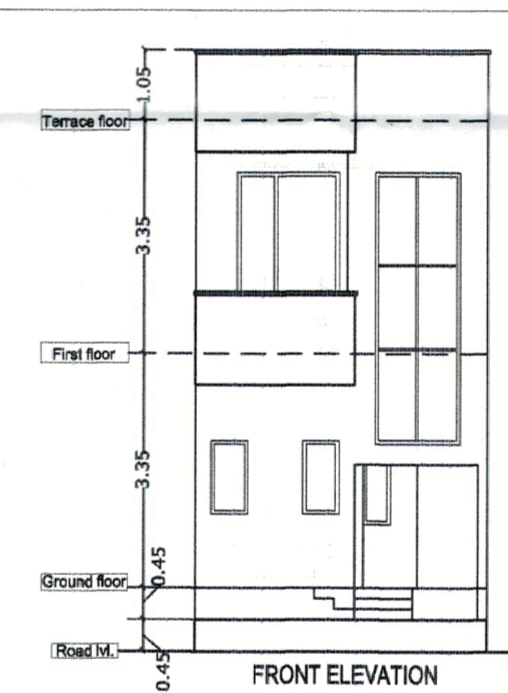

LIG
PLOT NO :- 62
PLOT AREA = 69.40 sq. mt.
BUILTUP AREA = 92.41 sq. mt.
CARPET AREA = 54.32 sq. mt.

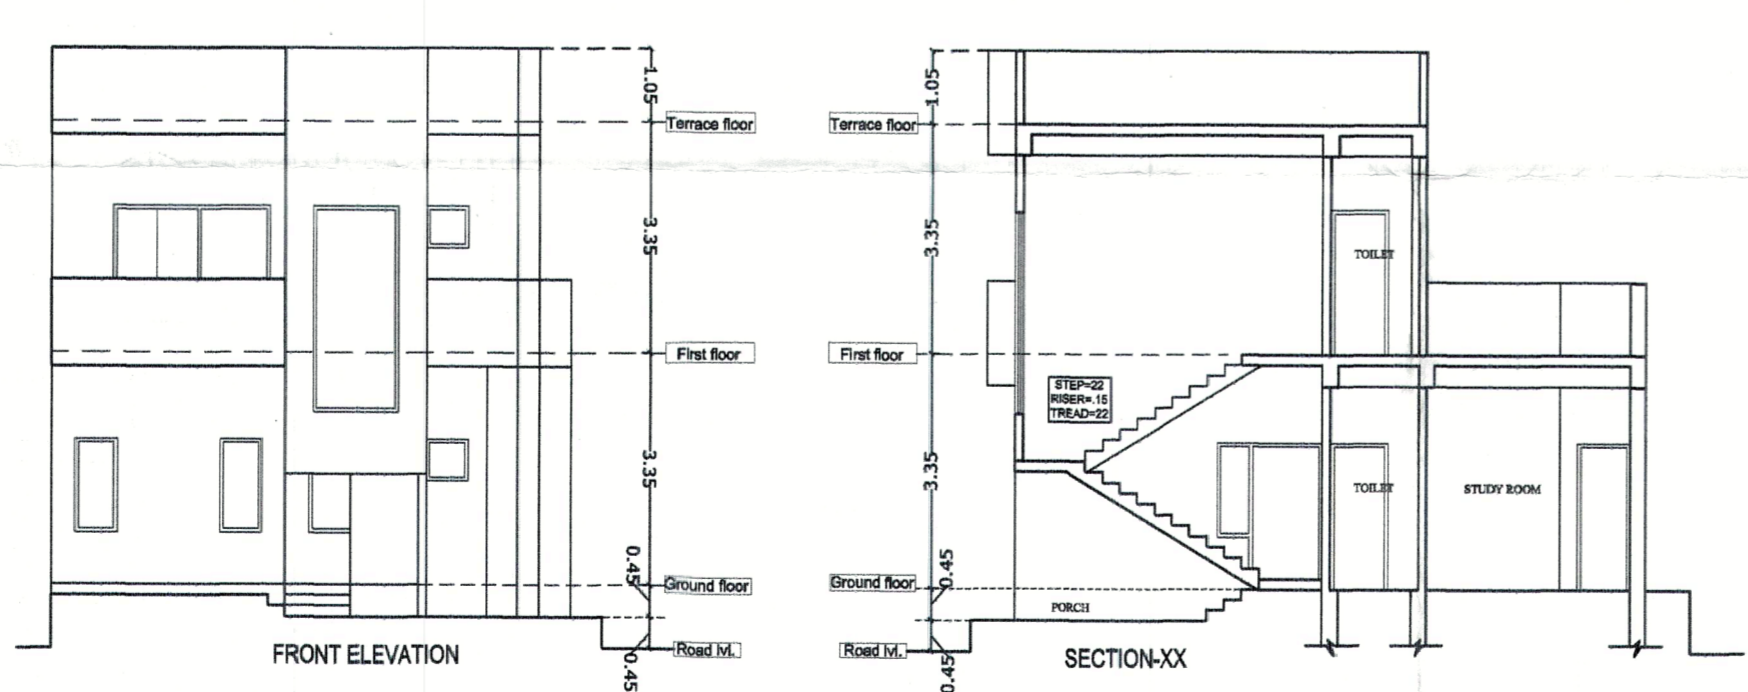

SHEET NO :- 02

PROJECT TITLE
LAYOUT PLAN OF "THE KING RESIDENCY"
PROPOSED BY: Chief Minister, Jharkhand, India
41, PULASKI, BOKARO, JHARKHAND, INDIA

DRAWING TITLE
PLAN, ELEVATION & SECTION

SCALE
1:100

ARCHITECTS SIGNATURE

OWNERS SIGNATURE

For Riyasat Infratech Developers LLP
Authorised Signatory

CAUTION
CAUTION