
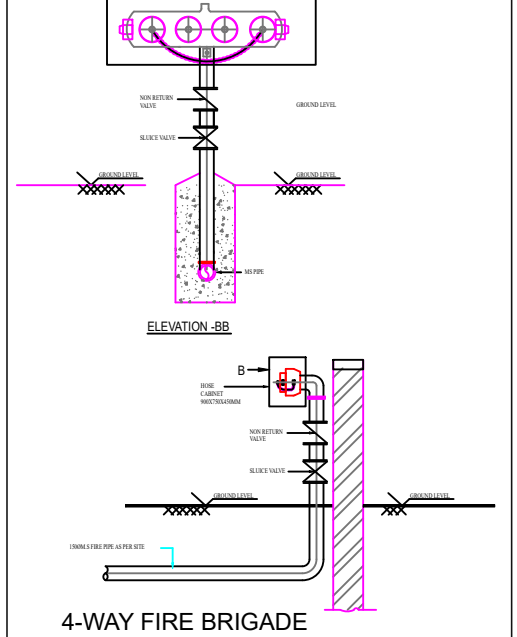
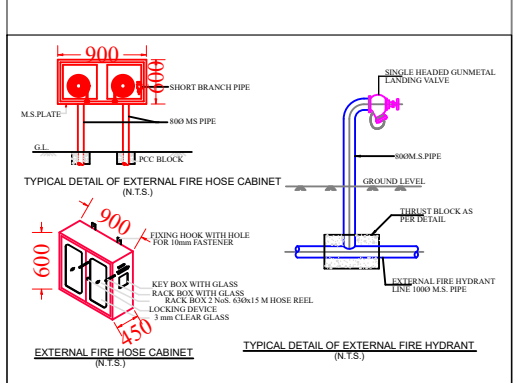
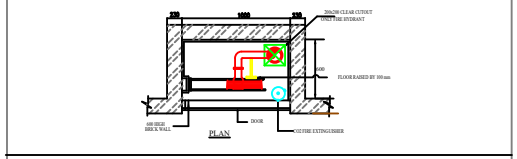
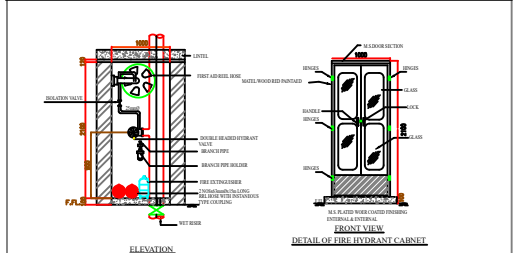


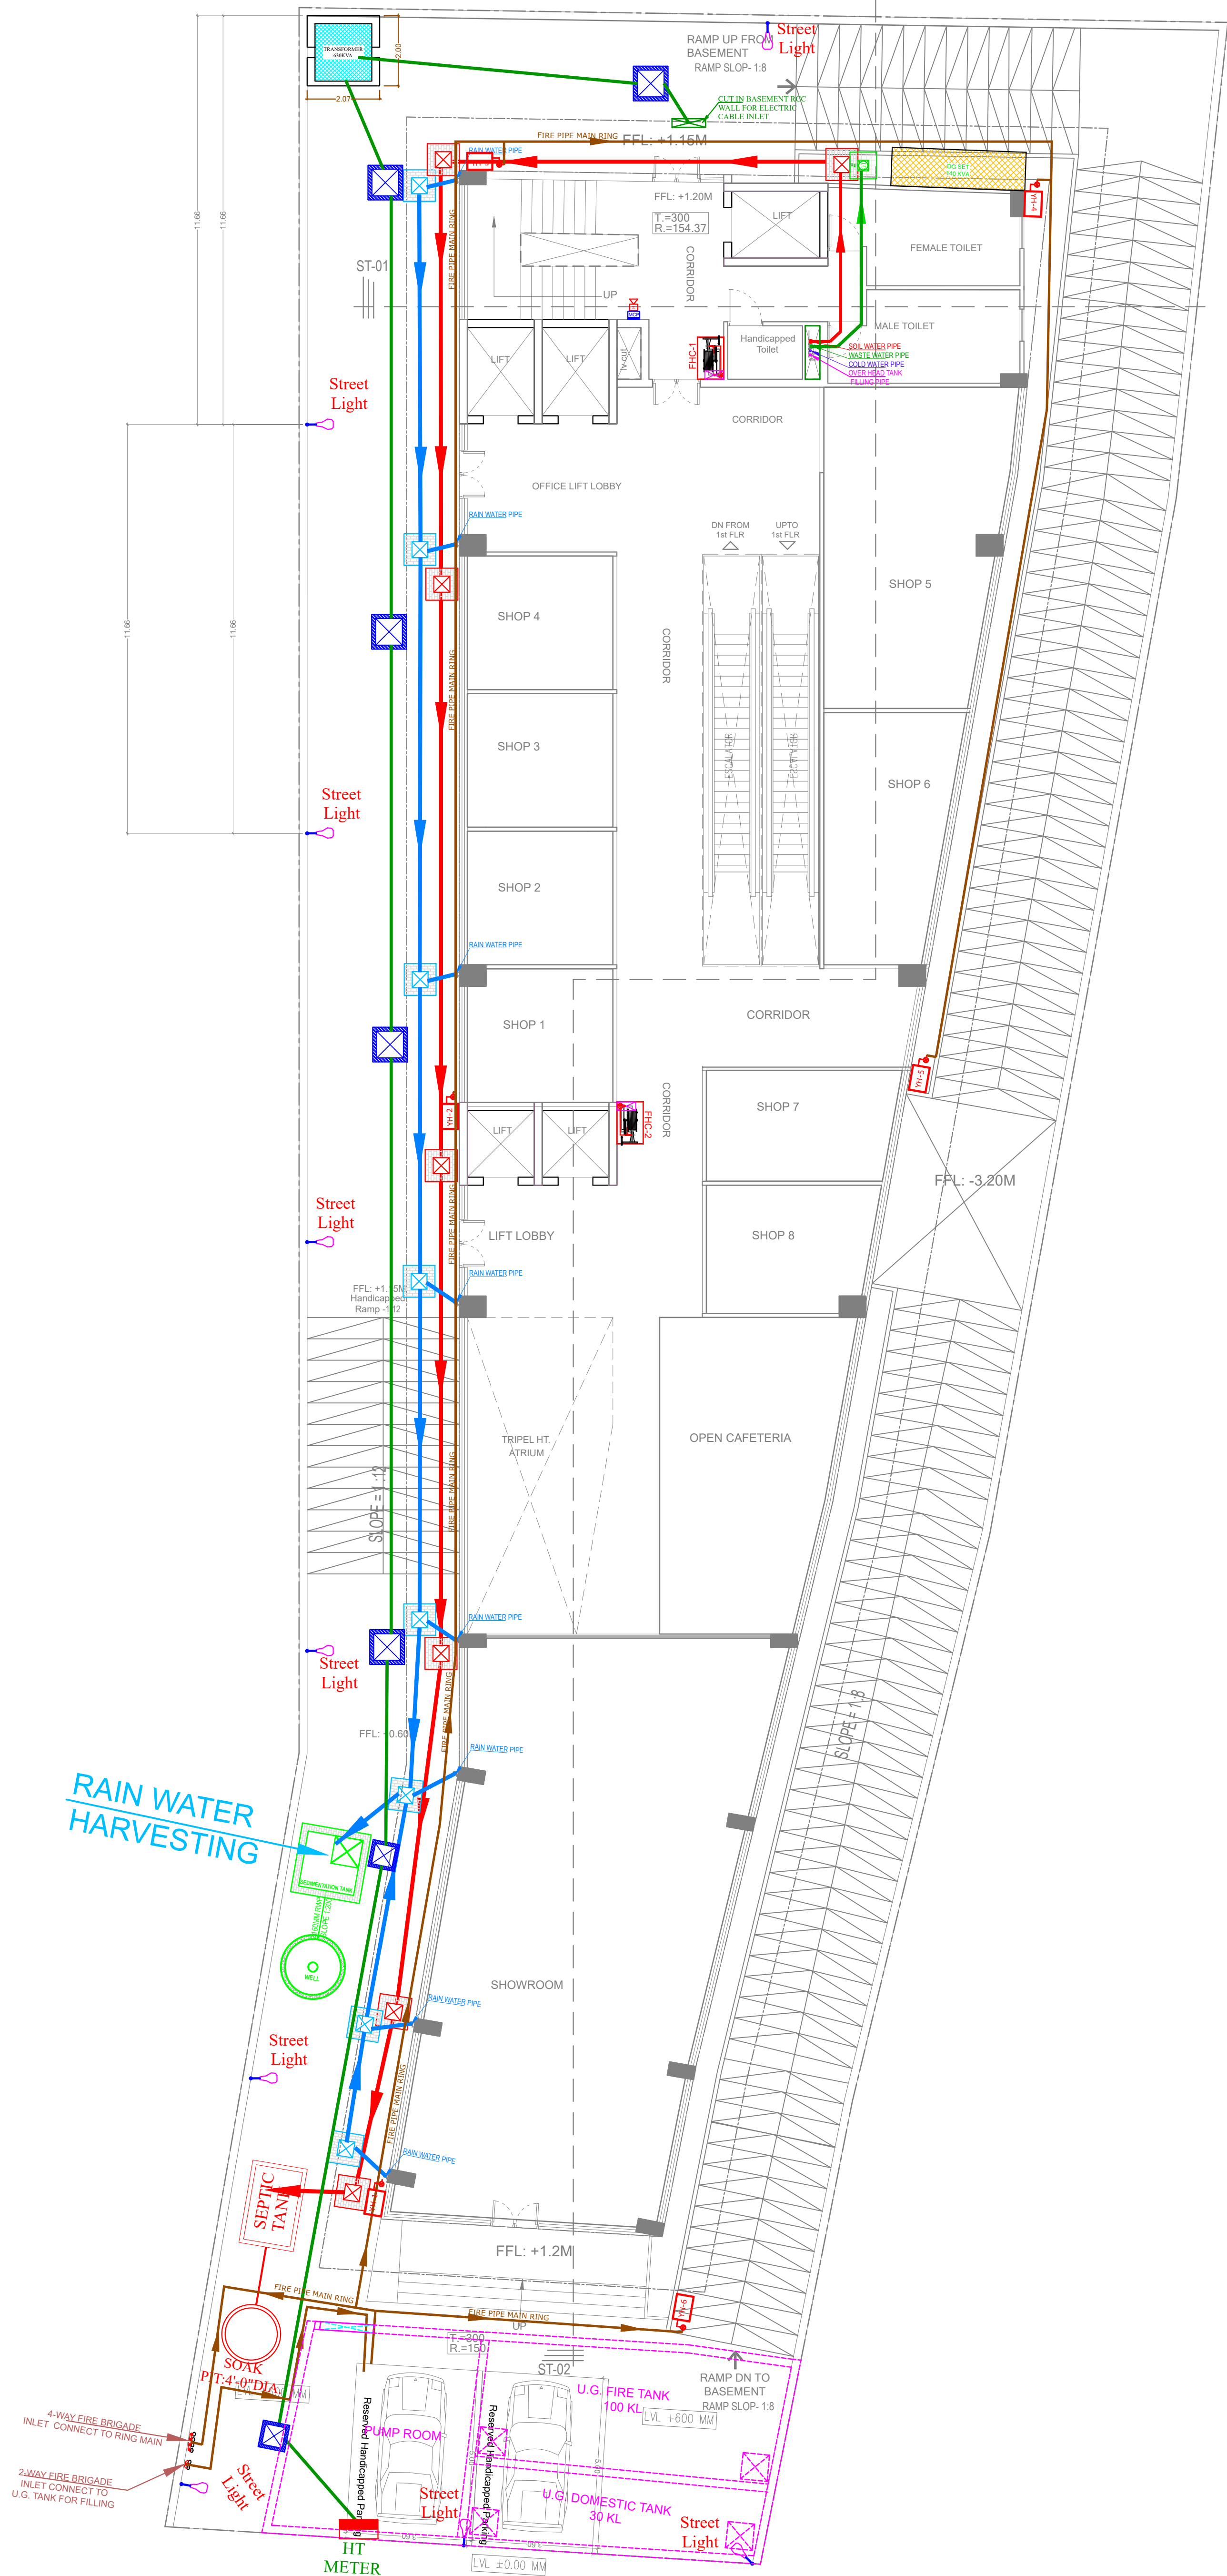

LEGEND	
SYMBOL	DESCRIPTION
	EXTERNAL FIRE HOSE CABINET
	FIRE HOSE CABINET
	FIRE PIPE FOR EXTERNAL FIRE HYDRANTS
	FIRE PIPE FOR INTERNAL FIRE HYDRANTS
	MANUAL CALL POINT @4'-0"
	HOOTER @8'-0"

LEGENDS:-	
	ELECTRICAL CHAMBER
	ELECTRICAL CABLE

LEGEND:-	
	SOIL WASTE WATER PIPE
	WASTE WATER PIPE
	RAIN WATER PIPE
	COLD WATER SUPPLY
	OVER HEAD TANK FILLING PIPE

LEGENDS:-	
	RAIN WATER CHAMBER
	RAIN WATER PIPE SLOPE 1:200
	SLOPE FLOW DIRECTION

	SEWERAGE MANHOLE
	SOIL WASTE PIPE SLOPE 1:200
	SLOPE FLOW DIRECTION

				PROJECT		LOCATION		CLIENT		DESIGNER		DATE		PROJECT		DESIGNER		DATE			
REV. NO.	DESCRIPTION TO REVISION			REV. BY	DATE	CITY CENTER NEAR COMMUNITY HALL, KUTCHERY ROAD, AJMER.		Tushar Sogani Designs Pvt. Ltd. architects n designers Studio - 400, F-72, "SURYODAY", Badliya Bazaar, C-Scheme, Jaipur-302001. TEL: +91-141-4004569, 4004537 email: studio@tsdplarch.com website: www.tsdplarch.com		CITY CENTER, AJMER		PCMD Realty Private Limited		SUBMISSION DRAWING SITE LEVEL PLAN FOR RAIN WATER HARVESTING, DRAINAGE, SEWERAGE, SEPTIC TANK, LIGHTING, FIRE FIGHTING PLAN		MEMANSHA		SACHIN		09-11-2024	
1																					
2																					
14																					