
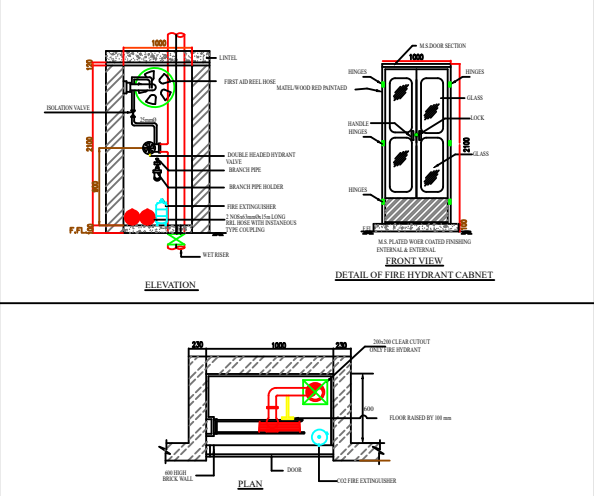


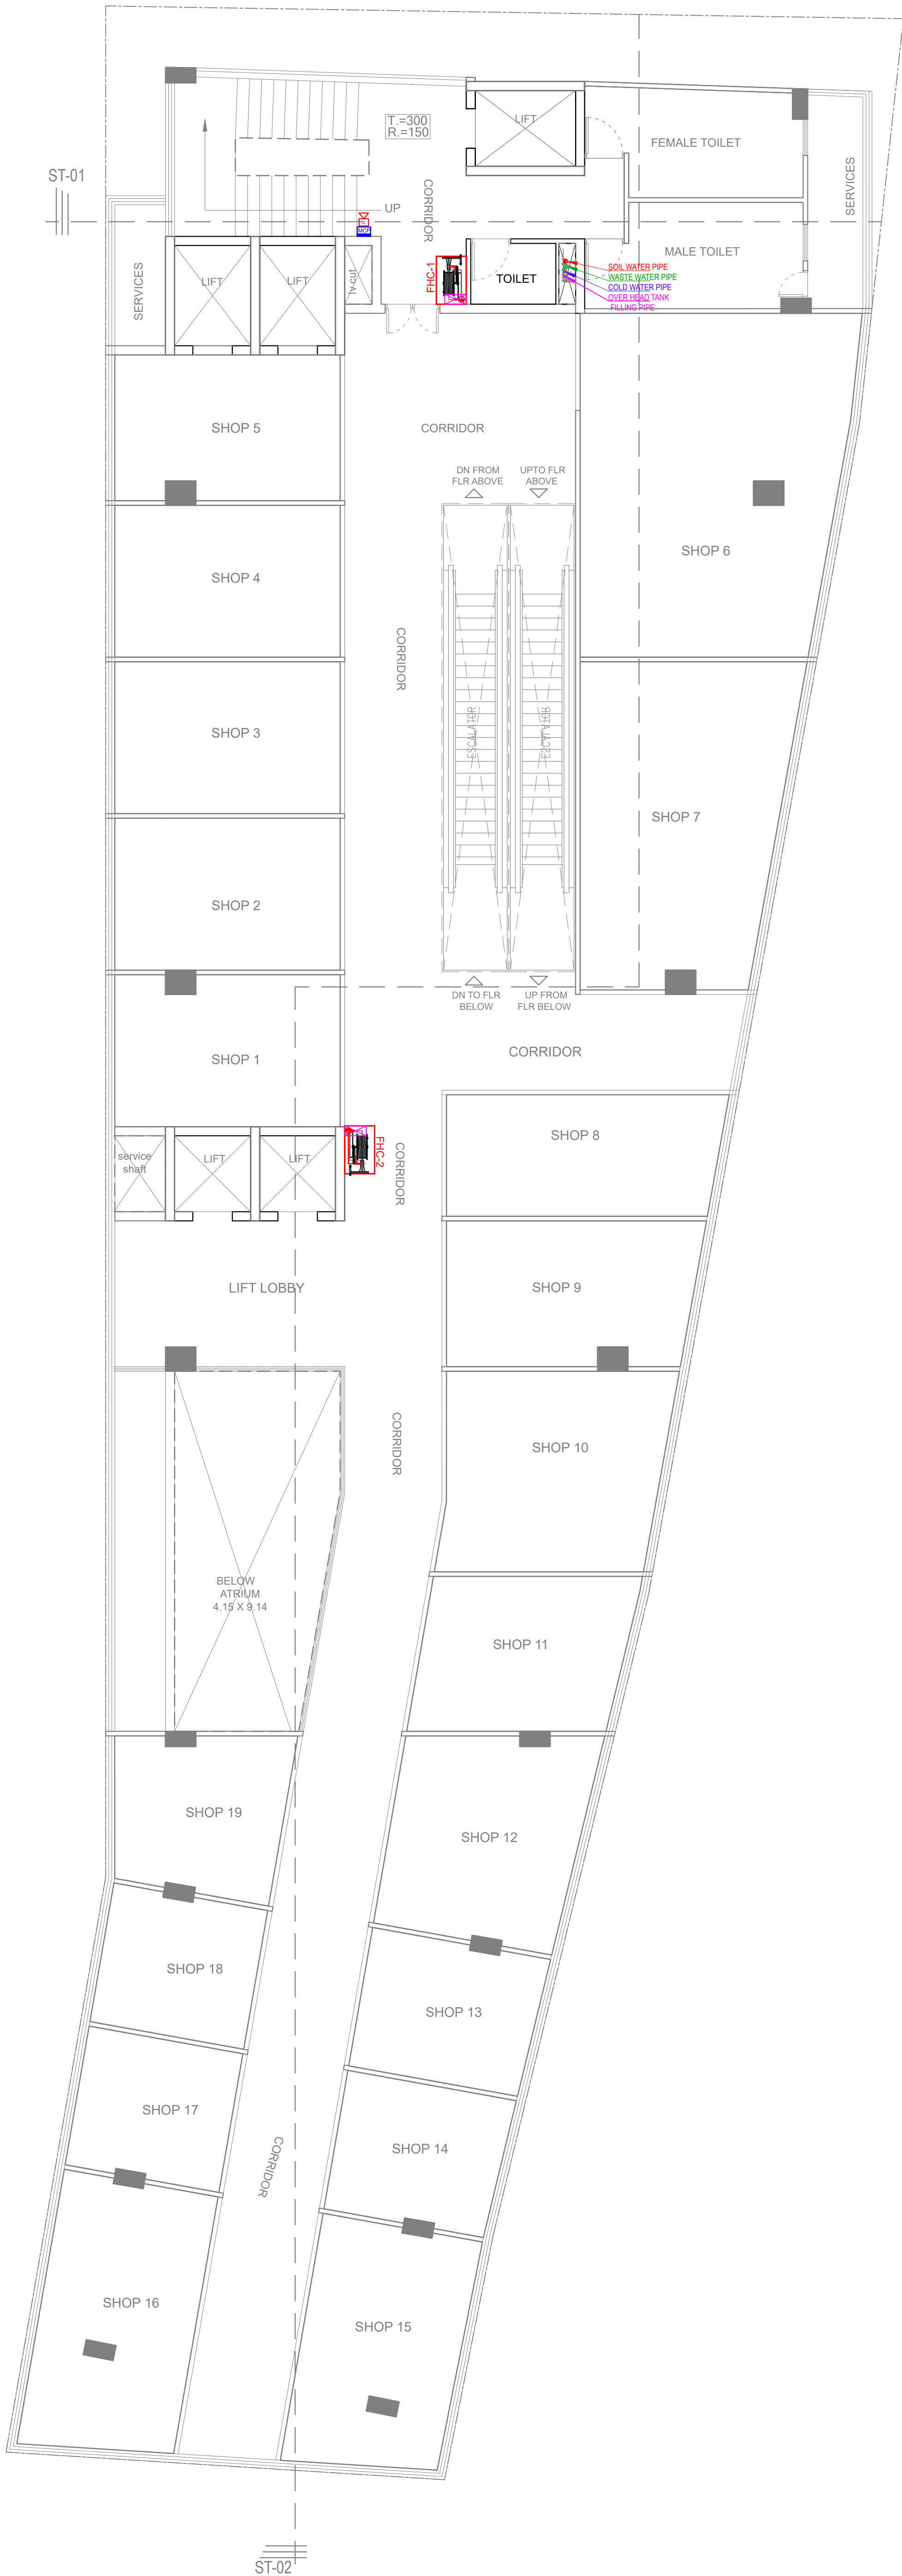

LEGEND	
SYMBOL	DESCRIPTION
	FIRE HOSE CABINET
	FIRE PIPE FOR INTERNAL FIRE HYDRANTS
	MANUAL CALL POINT @4'-0"
	HOOTER @8'-0"

LEGEND--:	
	SOIL WASTE WATER PIPE
	WASTE WATER PIPE
	RAIN WATER PIPE
	COLD WATER SUPPLY
	OVER HEAD TANK FILLING PIPE

REV. NO.	DESCRIPTION TO REVISION	REV. BY	DATE
1			
2			
3			
4			
5			
6			
7			
8			
9			
10			

CITY CENTER
NEAR COMMUNITY
HALL, KUTCHERY ROAD, AJMER.

DESIGNER
Tushar Sogani Designs Pvt. Ltd.
architects n designers
Studio : 400, F-72, "SURYODAY", Subhash Marg,
Bagediya Bhawan, C-Scheme, Jaipur-302001
TEL : +91-141-4004060, 4004037
email: studio@tsdparch.com
website: www.tsdparch.com

CLIENT NAME
CITY CENTER ,AJMER
PCMD Realty
Private Limited

DESIGNER NAME
SUBMISSION DRAWING
1ST & 2ND FLOOR MEP
PLAN
SUBMISSION FOR RERA

DESIGNER NAME
SHRESHTHA
The Architect of your Building

DESIGNED BY
MEMANSHA
DATE
NTS
SHEET NO.
A2
DATE
09-11-2024

CHECKED BY
SACHIN

