



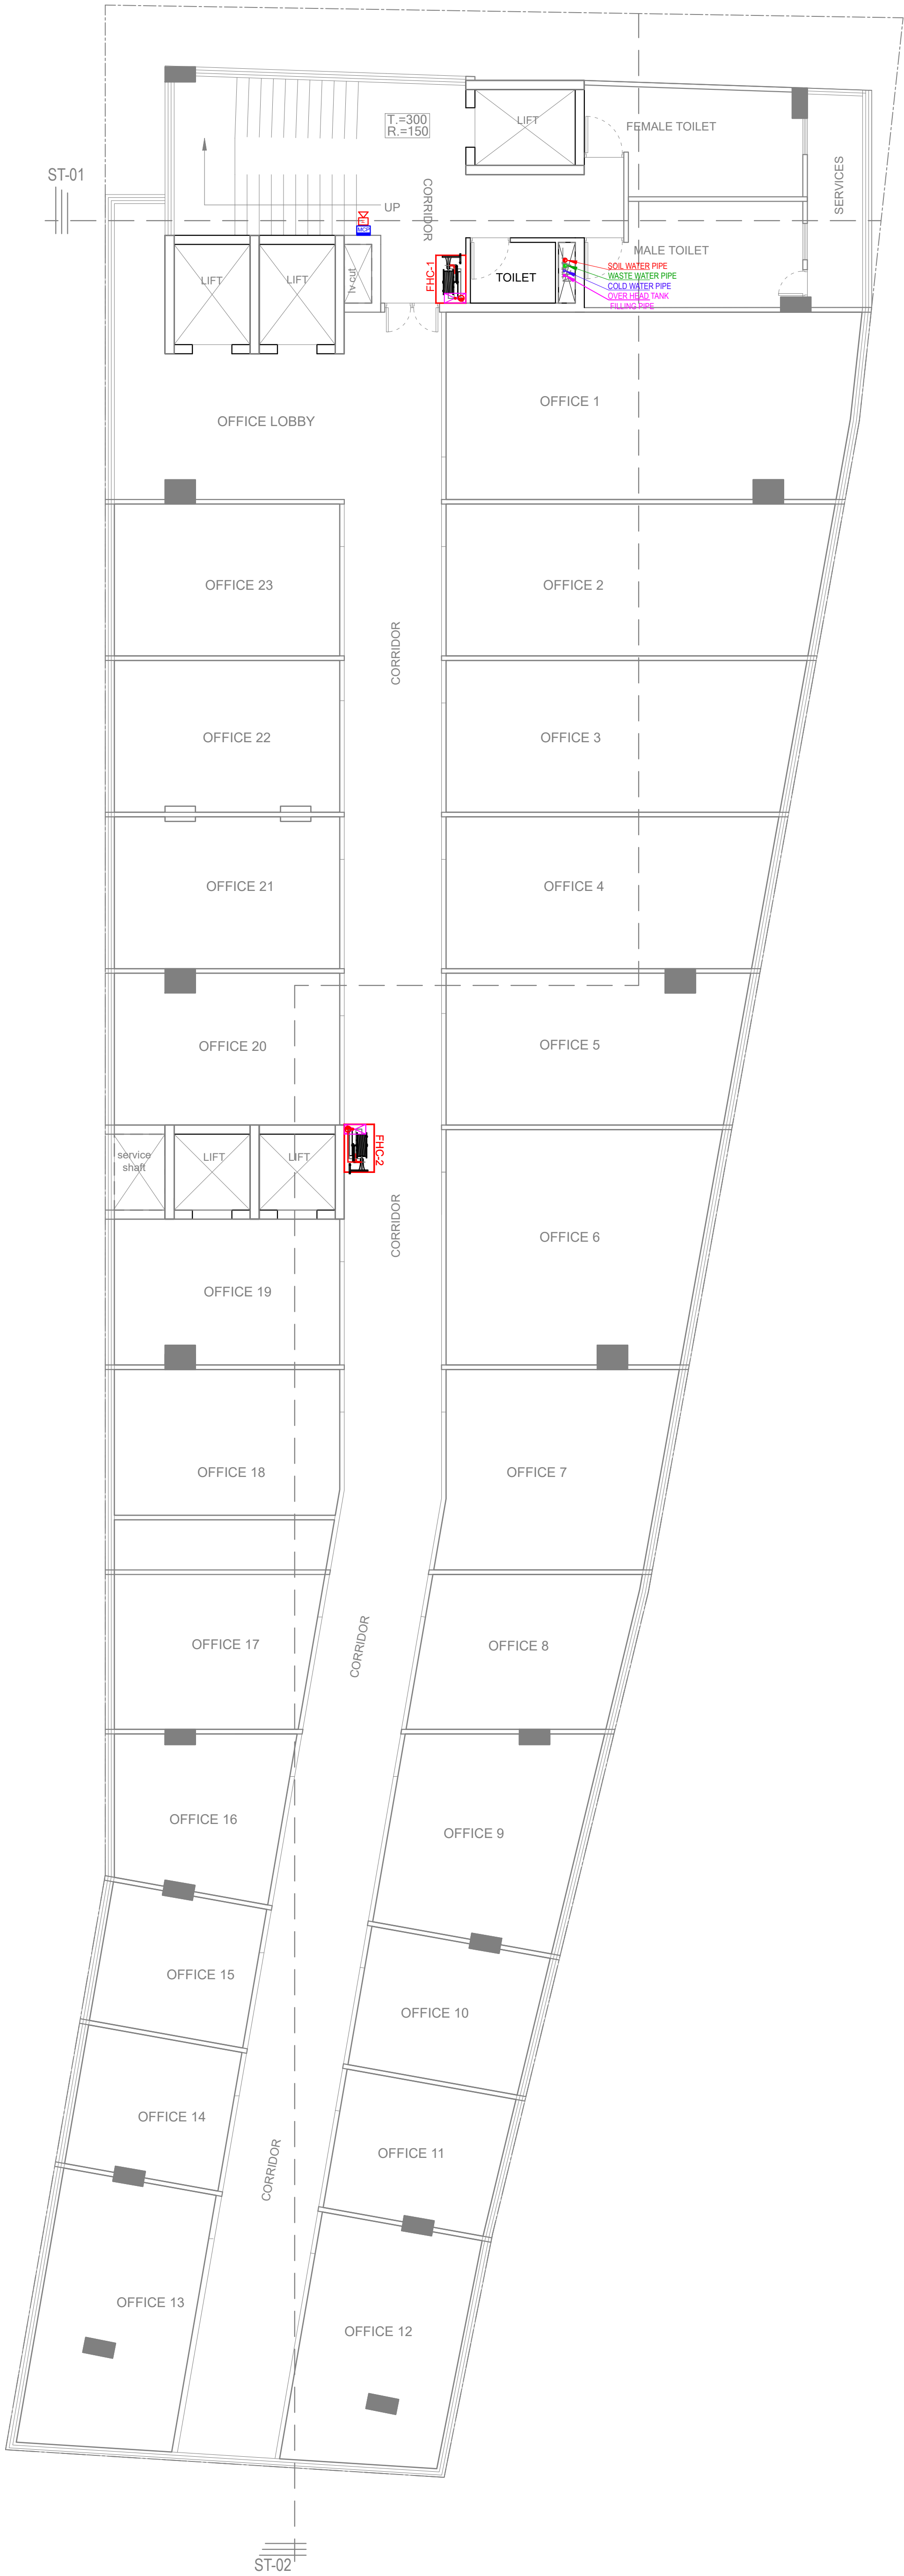

SUDHIR MATHUR
M.E.P.F. CONSULTANT
B.E. MECHANICAL

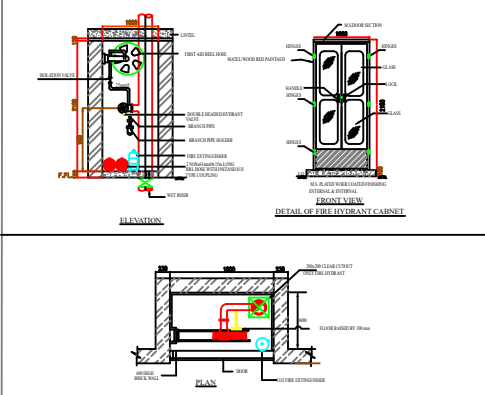

LEGEND	
SYMBOL	DESCRIPTION
	FIRE HOSE CABINET
	FIRE PIPE FOR INTERNAL FIRE HYDRANTS
	MANUAL CALL POINT @4'-0"
	HOOTER @8'-0"
LEGEND-1	
	SOIL WASTE WATER PIPE
	WASTE WATER PIPE
	RAIN WATER PIPE
	COLD WATER SUPPLY
	OVERHEAD TANK
	DRAINAGE PIPE

REV. NO.	DESCRIPTION TO REVISION	REV. BY	DATE
1			
2			
CITY CENTER
NEAR COMMUNITY
HALL, KUTCHERY ROAD, AJMER.

DESIGNER
Tushar Sogani Designs Pvt. Ltd.
architects n designers
Studio - 400, F-72, "SURYODAY", Subhash Marg,
Rajendra Bhawan, C-Scheme, Jaipur-302001
TEL: +91-141-4004560, 4004537
email: studio@sogani.com
website: www.sogani.com

PROJECT NAME
CITY CENTER ,AJMER

CLIENT NAME
PCMD Realty
Private Limited

DOCUMENT
SUBMISSION DRAWING
3RD & 4TH FLOOR MEP
PLAN
DATE
SUBMISSION FOR RERA

LOGO

DEALT BY
MEMANSHA
DATE
NTS

CHECKED BY
SACHIN
DATE
09-11-2024

