


All Heights For Finish Floor Lvl	SYMBOL	SYMBOL	DESCRIPTION
-1000MM			Ø 20MM CWS PIPE THRU WALL CHASE TO SINK
+1950MM			Ø 20MM CWS PIPE THRU WALL CHASE TO GEYSER
+1300MM			Ø 20MM CWS PIPE THRU WALL CHASE TO AQUAGUARD
+450MM			Ø 20MM CWS PIPE THRU WALL CHASE TO BASIN ANGLE VALVE
+800MM			Ø 20MM CWS PIPE THRU WALL CHASE TO CONCEALED STOP COCK
+2100MM			Ø 20MM CWS PIPE THRU WALL CHASE TO FAUCET
+300MM			Ø 20MM CWS PIPE THRU WALL CHASE TO CISTERN ANGLE VALVE
+450MM			Ø 20MM HWS PIPE THRU WALL CHASE TO WALL MIXER / DIVERTOR
+100MM			Ø 20MM CWS PIPE THRU WALL CHASE TO CISTERN ANGLE VALVE
+100MM			Ø 20MM CWS PIPE THRU WALL CHASE TO CISTERN ANGLE VALVE
+600MM			Ø 20MM CWS PIPE THRU WALL CHASE TO CISTERN ANGLE VALVE
+450MM			Ø 20MM CWS PIPE THRU WALL CHASE TO CISTERN ANGLE VALVE
			Floor Trap
+1200MM			Ø 20MM CWS PIPE THRU WALL CHASE TO URINAL ANGLE VALVE
+1000MM	AS PER ARCH.		SOAP DISH
+1500MM	AS PER ARCH.		TOWEL RAIL
+450MM	AS PER ARCH.		PAPER HOLDER
			COLD WATER SUPPLY LINE
			HOT WATER SUPPLY LINE

VIPUL AGARWAL
M.E.P. CONSULTANT
B.E. ELECTRICAL

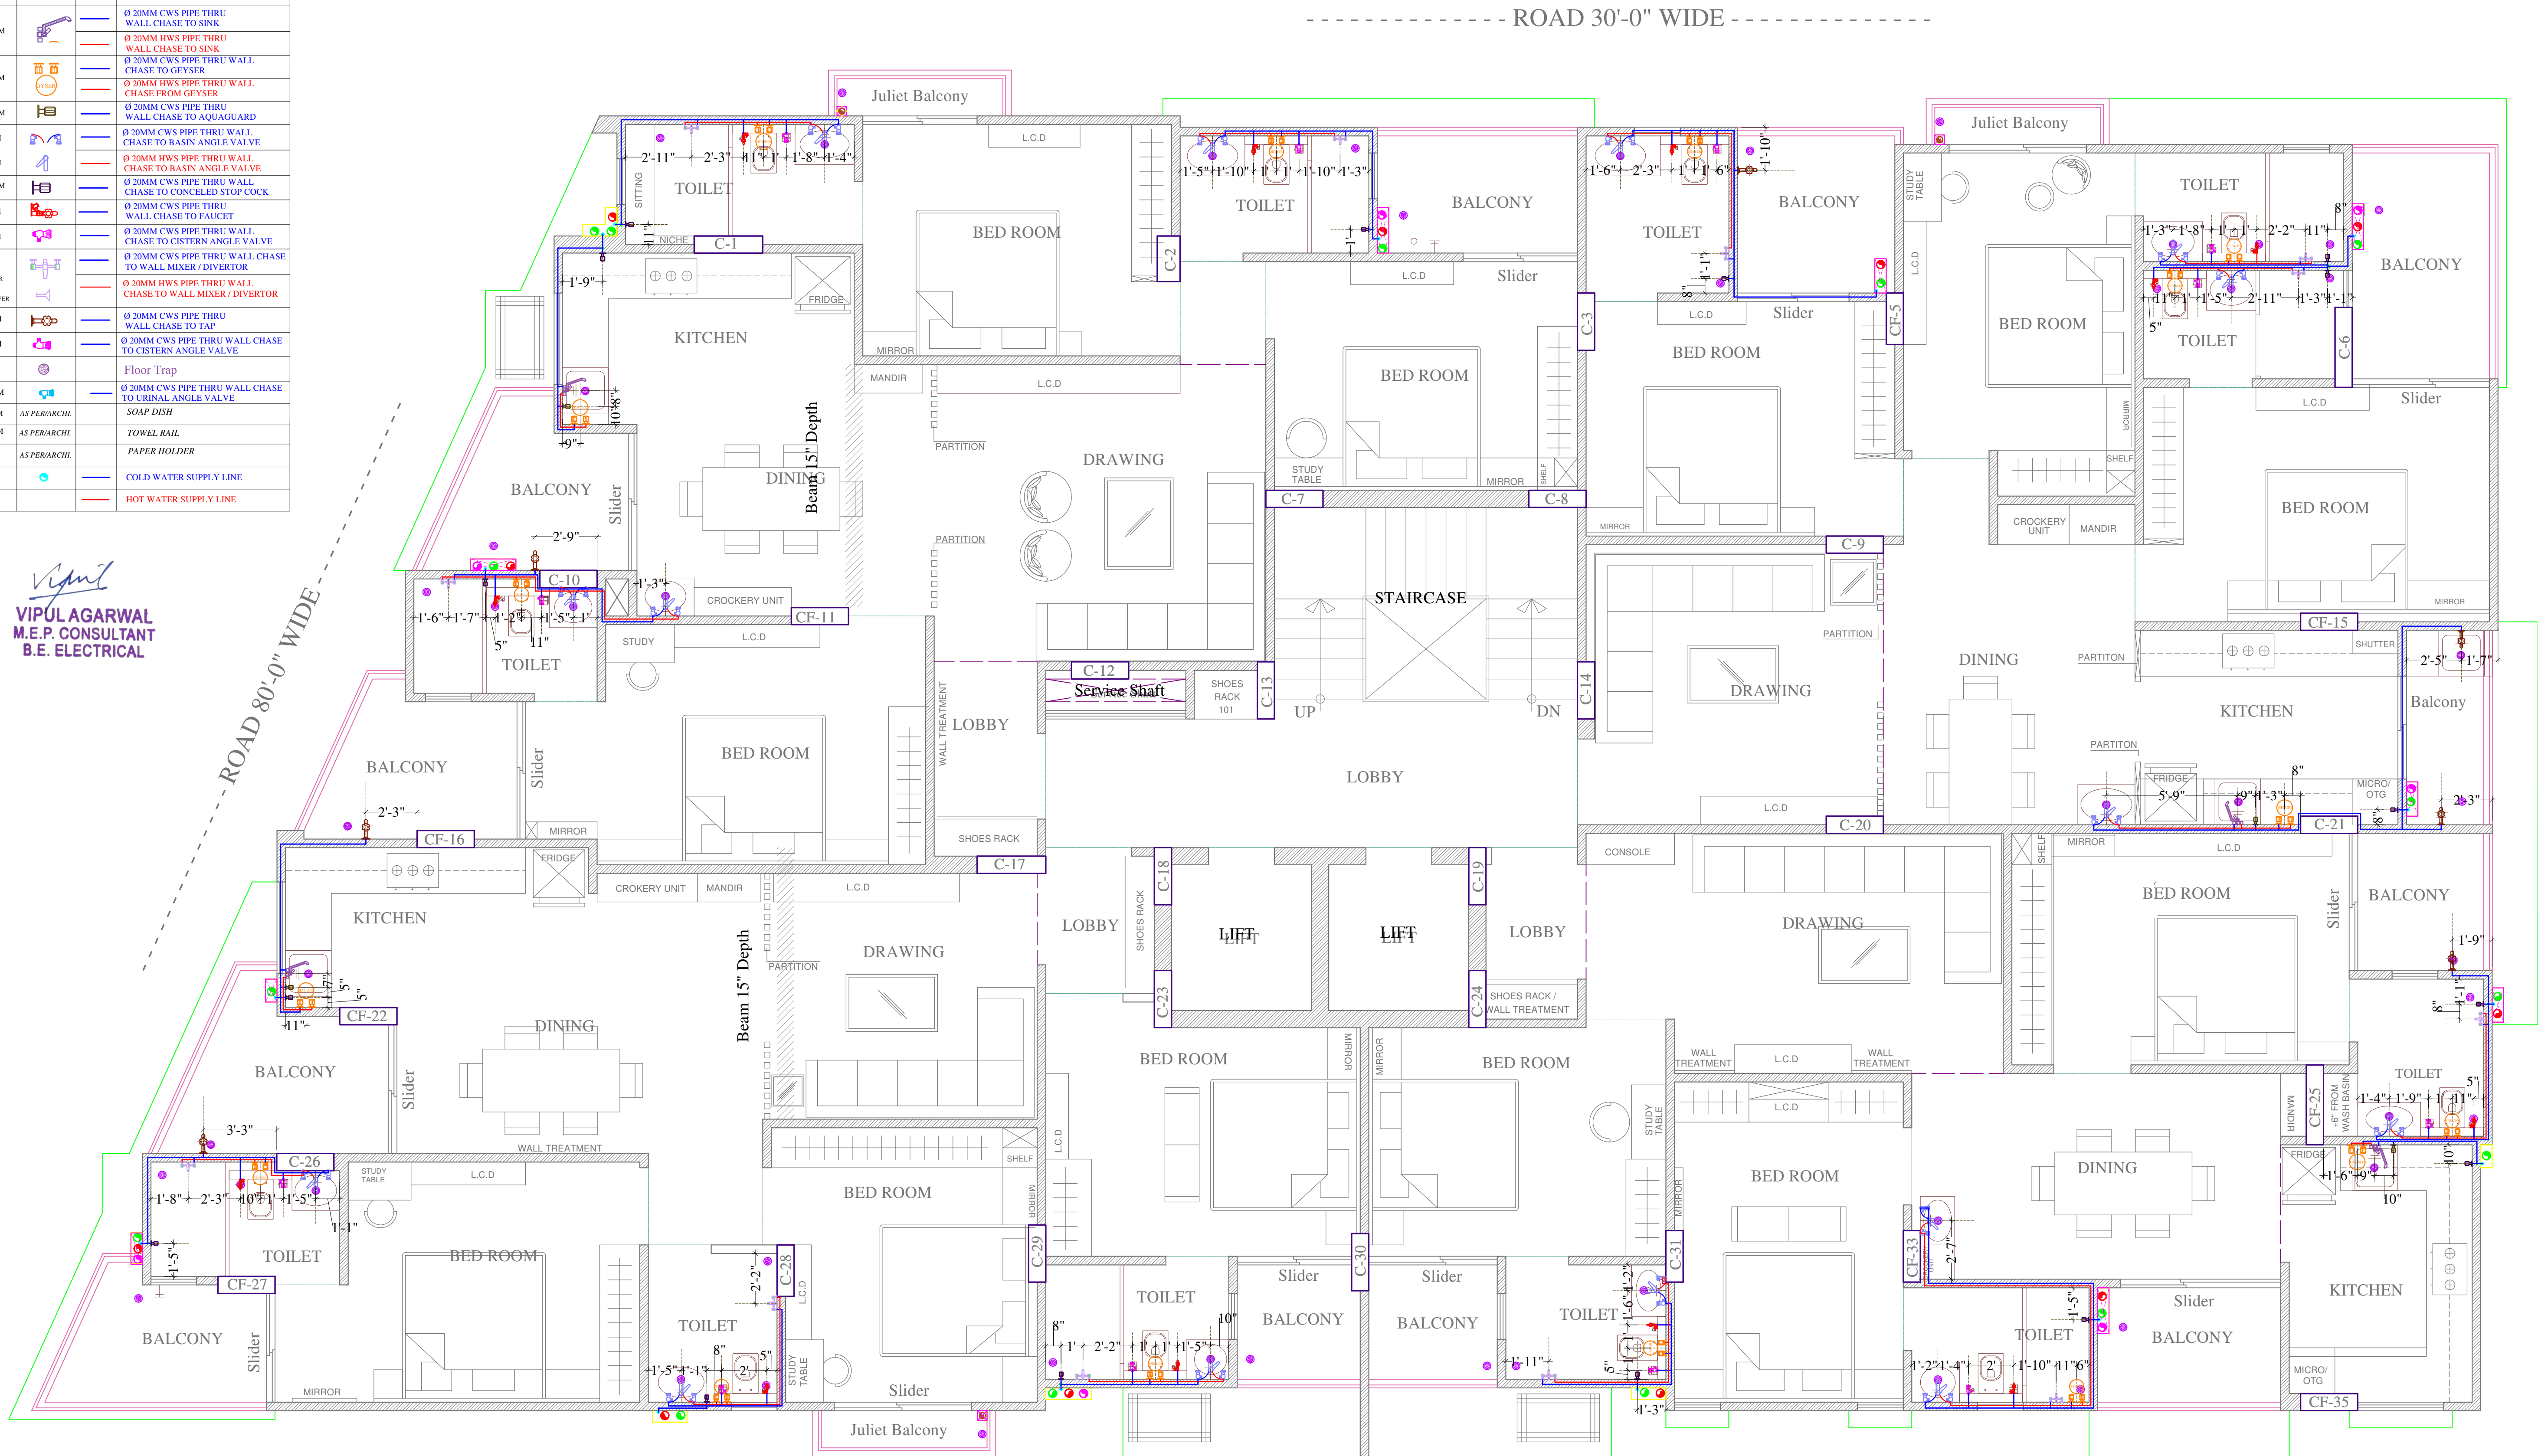

PROJECT NAME:-
THE ROYAL PALM

PROMOTER:-
Shyam Kripa Enterprises

DRAWING:-
TYPICAL FLOOR INTERNAL PLUMBING PLAN

PROJECT ADDRESS:-
**PROPOSED RESIDENTIAL BUILDING AT
PLOT NO. 124, 124 EAST PART & 125 RAJNI VIHAR, JAIPUR**

DATE:-

SERVICES CONSULTANT:
ASHI ASSOCIATES
F 9 / 440 , Keshav Marg Chitrakut
Scheme,Jaipur
PH-91-0-93146-10438 ,0141-2440946
Mail:vipul8599@yahoo.com

ARCHITECTS:-

SPACE GRID
C-49, VIDYA APARTMENT, PARAS
MARG, BAPU NAGAR, NEAR JANTA
STORE CIRCLE, JAIPUR-302015
PH-09314918766,0141-4005506 (O)
Email:info.spacegrid@gmail.com

SYMBOL	DESCRIPTION
	Ø110 mm Soil Waste Water Pipe
	Ø110 mm Waste Water Pipe
	Ø110 mm Rain Water Pipe
	Ø110 mm Soil Waste Water Pipe Slope 1:150
	Ø110 mm Waste Water Pipe Slope 1:150
	Ø110 mm Rain Water Pipe Slope 1:200
	Ø75 mm Waste Water Pipe Internal Toilet Slope 1:150
	Ø75 mm Rain Water Pipe
	Ø40mm Waste Water Pipe Bottle Trap
	FLOOR TRAP
	Flow Direction
	6" Platform Raise

Vipul
VIPUL AGARWAL
M.E.P. CONSULTANT
B.E. ELECTRICAL



	PROJECT NAME:- THE ROYAL PALM	DRAWING: TYPICAL FLOOR INTERNAL DRAINAGE PLAN	DATE:	SERVICES CONSULTANT: ASHI ASSOCIATES F 9 / 440 , Keshav Marg Chitrukut Scheme, Jaipur PH:91-0-93146-10438 ,0141-2440946 Mail: vipul8599@yahoo.com	ARCHITECTS: SPACE GRID C-49, VIDYA APARTMENT, PARAS MARG, BAPU NAGAR, NEAR JANTA STORE CIRCLE, JAIPUR-302015 PH-09314918766,0141-4005506 (O) Email: info.spacegrid@gmail.com
	PROMOTER: Shyam Kripa Enterprises	PROJECT ADDRESS:- PROPOSED RESIDENTIAL BUILDING AT PLOT NO. 124, 124 EAST PART & 125 RAJNI VIHAR, JAIPUR			



SYMBOL	DESCRIPTION
	Ø110 mm Soil Waste Water Pipe
	Ø110 mm Waste Water Pipe
	Ø160 mm Soil Waste Water Pipe Slope 1:150
	Ø110 mm Soil Waste Water Pipe Slope 1:150
	Ø110 mm Waste Water Pipe Slope 1:150
	Gully Trap-12"X12" Depth-12"
	Main Hole-18"X18" Depth According to Slope
	Main Hole-24"X24" Depth According to Slope
	Flow Direction

For SHYAM KRIPA ENTERPRISES
Vipul Agarwal
Partner

Vipul
VIPUL AGARWAL
M.E.P. CONSULTANT
B.E. ELECTRICAL

TO
OUTSIDE

PROJECT NAME:-
THE ROYAL PALM

PROMOTER:-
Shyam Kripa Enterprises

DRAWING:
**STILT FLOOR- EXTERNAL
SEWERAGE PIPE ROUTE PLAN**

PROJECT ADDRESS:-
**PROPOSED RESIDENTIAL BUILDING AT
PLOT NO. 124, 124 EAST PART & 125 RAJNI VIHAR, JAIPUR**

DATE:-

SERVICES CONSULTANT:
ASHI ASSOCIATES
F 9 / 440 , Keshav Marg Chitrakut
Scheme,Jaipur
PH:91-0-93146-10438 ,0141-2440946
Mail:vipul8599@yahoo.com

ARCHITECTS:
SPACE GRID
C-49, VIDYA APARTMENT, PARAS
MARG, BAPU NAGAR, NEAR JANTA
STORE CIRCLE, JAIPUR-302015
PH-09314918766,0141-4005506 (O)
Email:info.spacegrid@gmail.com