


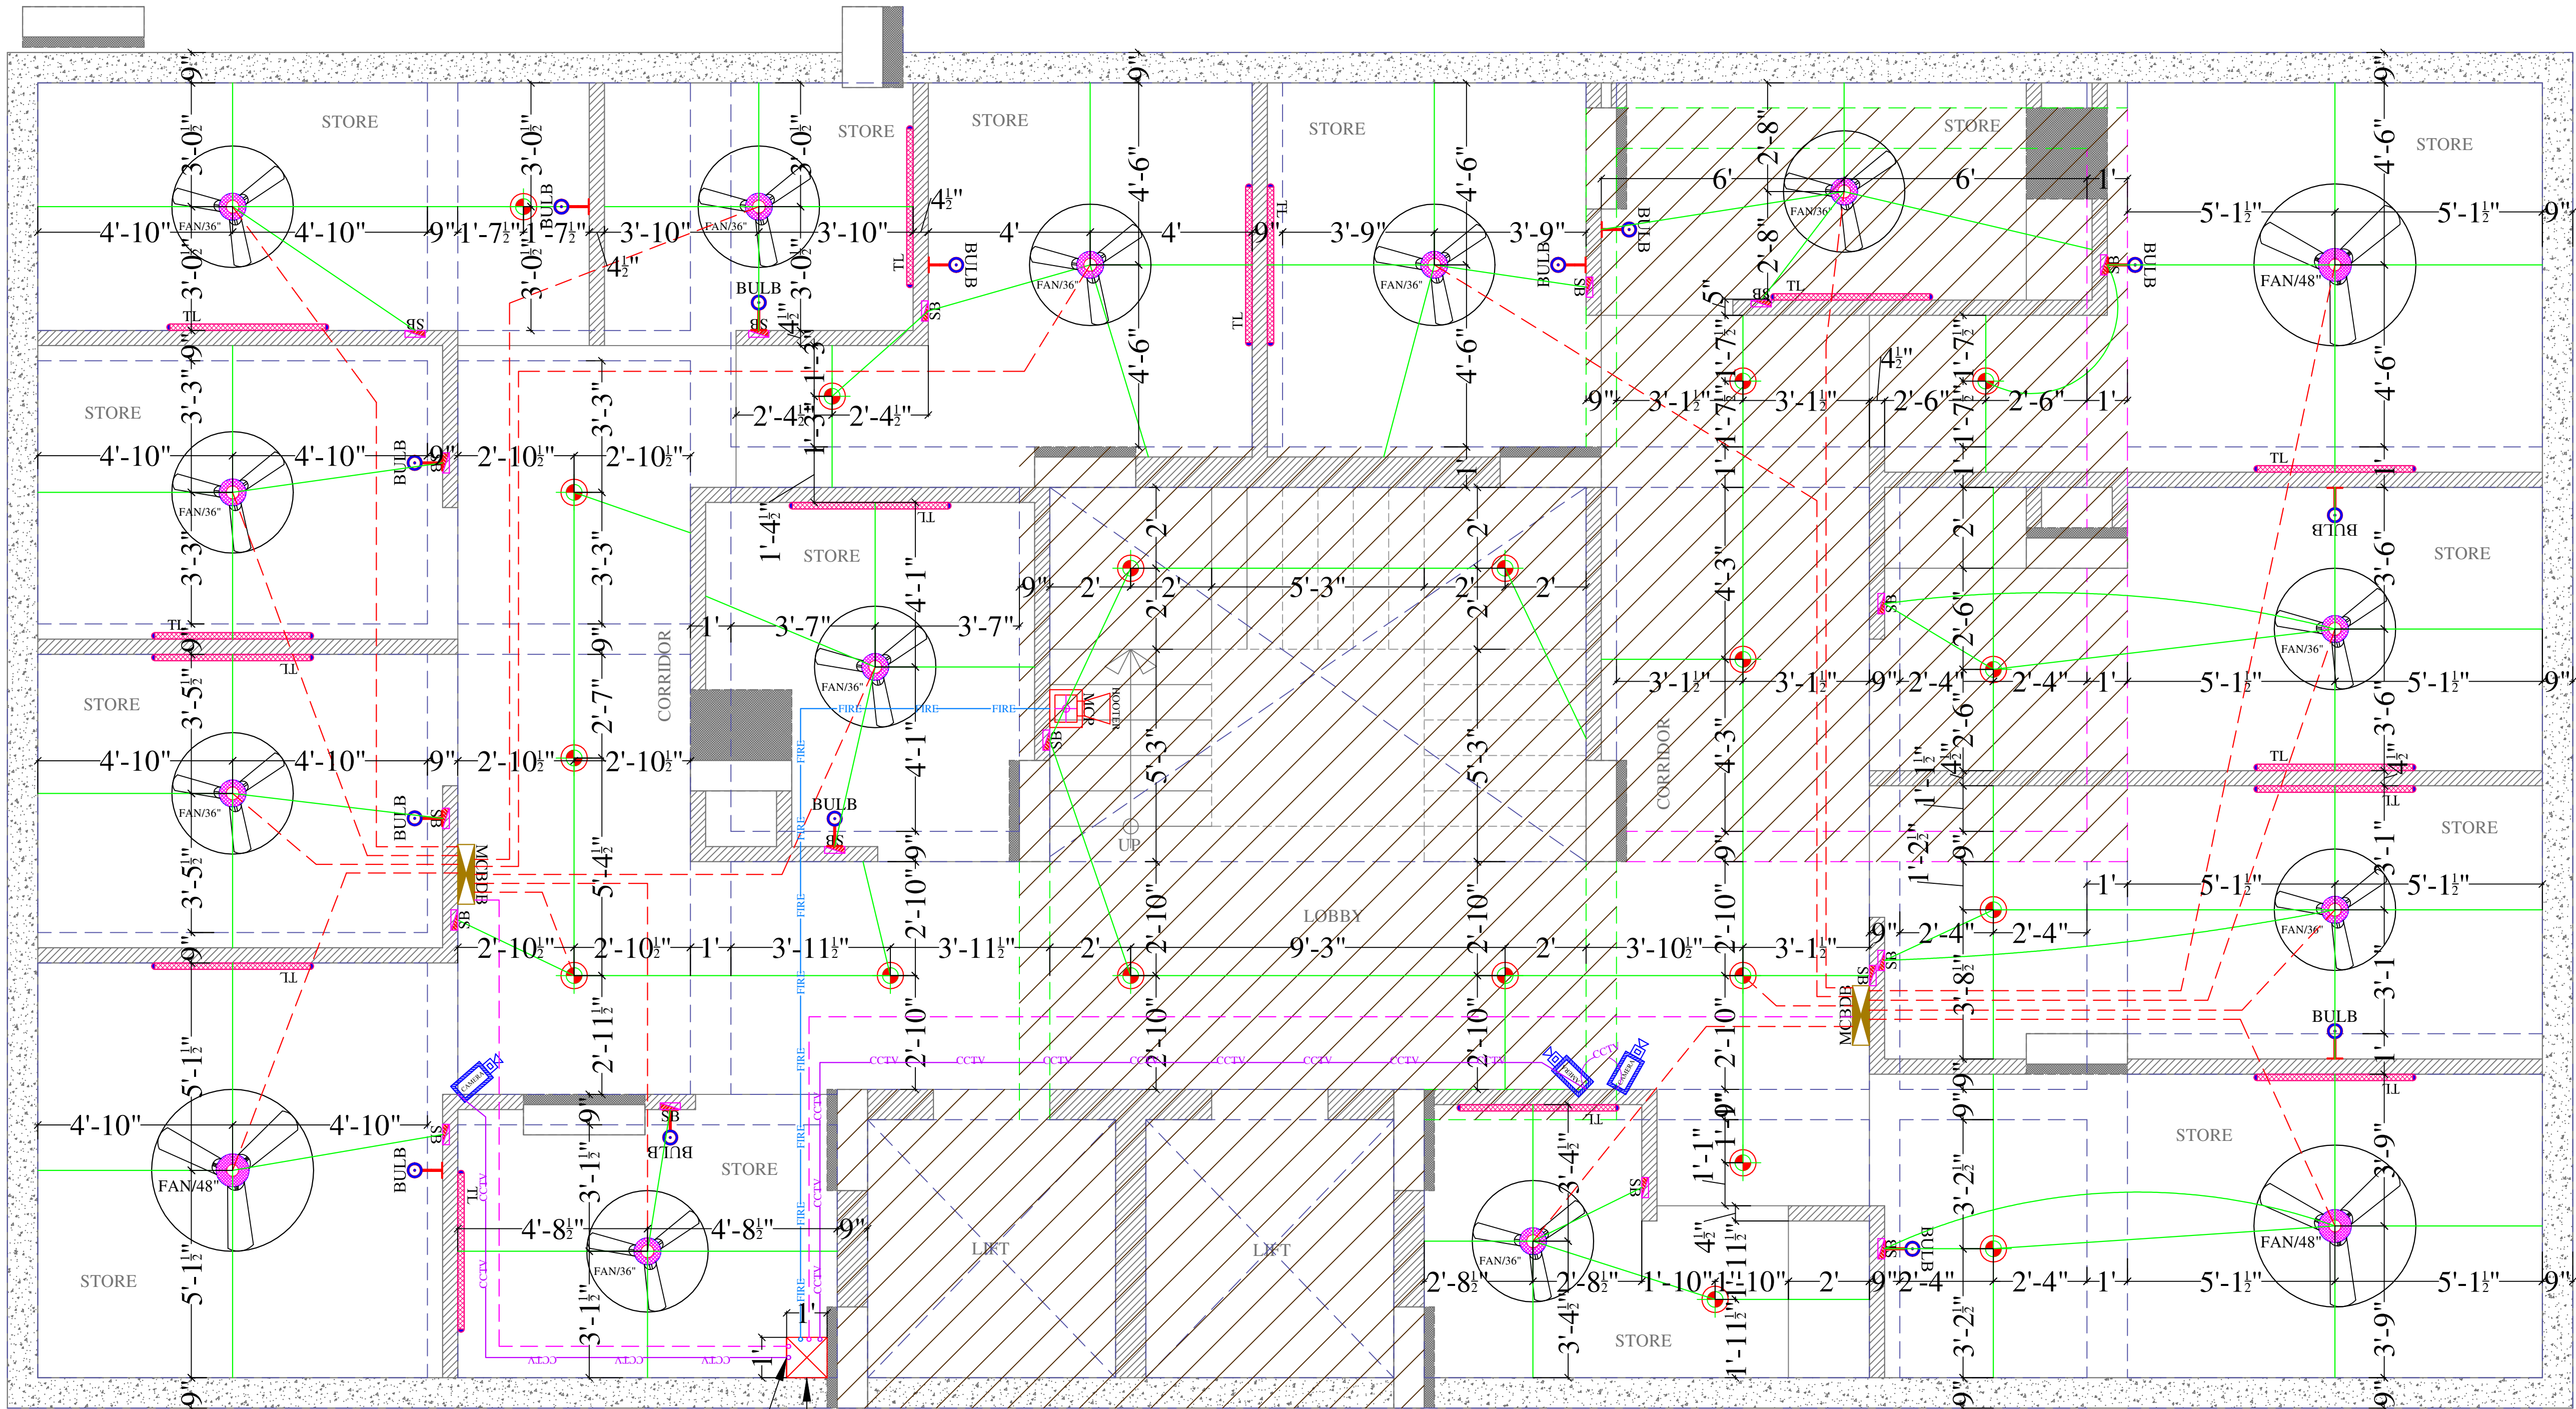

LEGENDS:

Mounting Height	No.	ID	Symbol	Description
IN RCC SLAB			CONDUIT	Rigid PVC 25mm dia. Conduit / 2X1.5 sq. mm Copper Wire For Mtp & House
IN RCC SLAB			CONDUIT	Rigid PVC 25mm dia. Conduit / 2.5 sqmm Wire For Light Circuits
IN RCC SLAB			CONDUIT	Rigid PVC 25mm dia. Conduit / 4.0 sqmm Wire For Power Circuits
+42"	01	MCP		MANUAL CALL POINT
+90"	01	HO		HOTTER POINT
+90"	03	CCTV		WALL MOUNTED CCTV CAMERA

For SHYAM KRIPA ENTERPRISES

Vipul Agarwal

VIPUL AGARWAL
M.E.P. CONSULTANT
B.E. ELECTRICAL

LEGENDS:

Mounting Height	No.	ID	Symbol	Description
IN RCC SLAB			CONDUIT	Rigid PVC 25mm dia. Conduit / 1.5 sqmm Wire For Light Points
IN RCC SLAB			CONDUIT	Rigid PVC 25mm dia. Conduit / 2.5 sqmm Wire For Light Circuits
IN RCC SLAB			CONDUIT	Rigid PVC 25mm dia. Conduit / 4.0 sqmm Wire For Power Circuits
IN RCC SLAB			CONDUIT	Submain Wire to DB From Main Panel on Ground Floor in Inos. 25mm dia Conduits
CEILING	03	FAN48"		CEILING FAN 48"
CEILING	12	FAN36"		CEILING FAN 36"
CEILING	19	DL		LED 6" DOWNLIGHTER 15W (SURFACE MOUNTED) MAKE SYSKA LED CAT NO.SDL-15W GLD 6.5K/4K
+90"	15	TLW		LED WALL TUBE LIGHT MAKE SYSKA LED CAT NO. SSK-TS-20W
+90"	14	BULB		LED BULB 20W MAKE- SYSKA LED CAT NO. SSK-20W 5.7K/3K
+42"	18	SB		SWITCH BOARD
+40"	02	MCB DB		MCB DISTRIBUTION BOARD

SERVICES CONSULTANT:
ASHI ASSOCIATES
F9/440,Keshav Marg Chitrakut Scheme Jaipur
PH:91-093146-10438 ,0141-2440946 Mail:vipul8599@yahoo.com

ARCHITECT :-

SPACE GRID
C-49,vidya Apartment,paras Marg, Bapu Nagar,near Janta Store Circle, Jaipur-302015
Ph-09314918766,0141-4005506 (o)
Email:-info.spacegrid@gmail.com

PROJECT NAME:-

THE ROYAL PALM


PROJECT ADDRESS:-
PROPOSED RESIDENTIAL BUILDING AT PLOT NO. 124, 124 EAST PART & 125 RAJNI VIHAR, JAIPUR

PROMOTER:-

Shyam Kripa Enterprises

DRAWING:
BASEMENT FLOOR
ELECTRIC & LV CONDUIT PLAN

DRN. BY:-	PAWAN	DATE
CHKD. BY:-	SANJAY	REV.:-
APPD. BY:-	VIPUL AGARWAL	00
SCALE:-	N.T.S.	

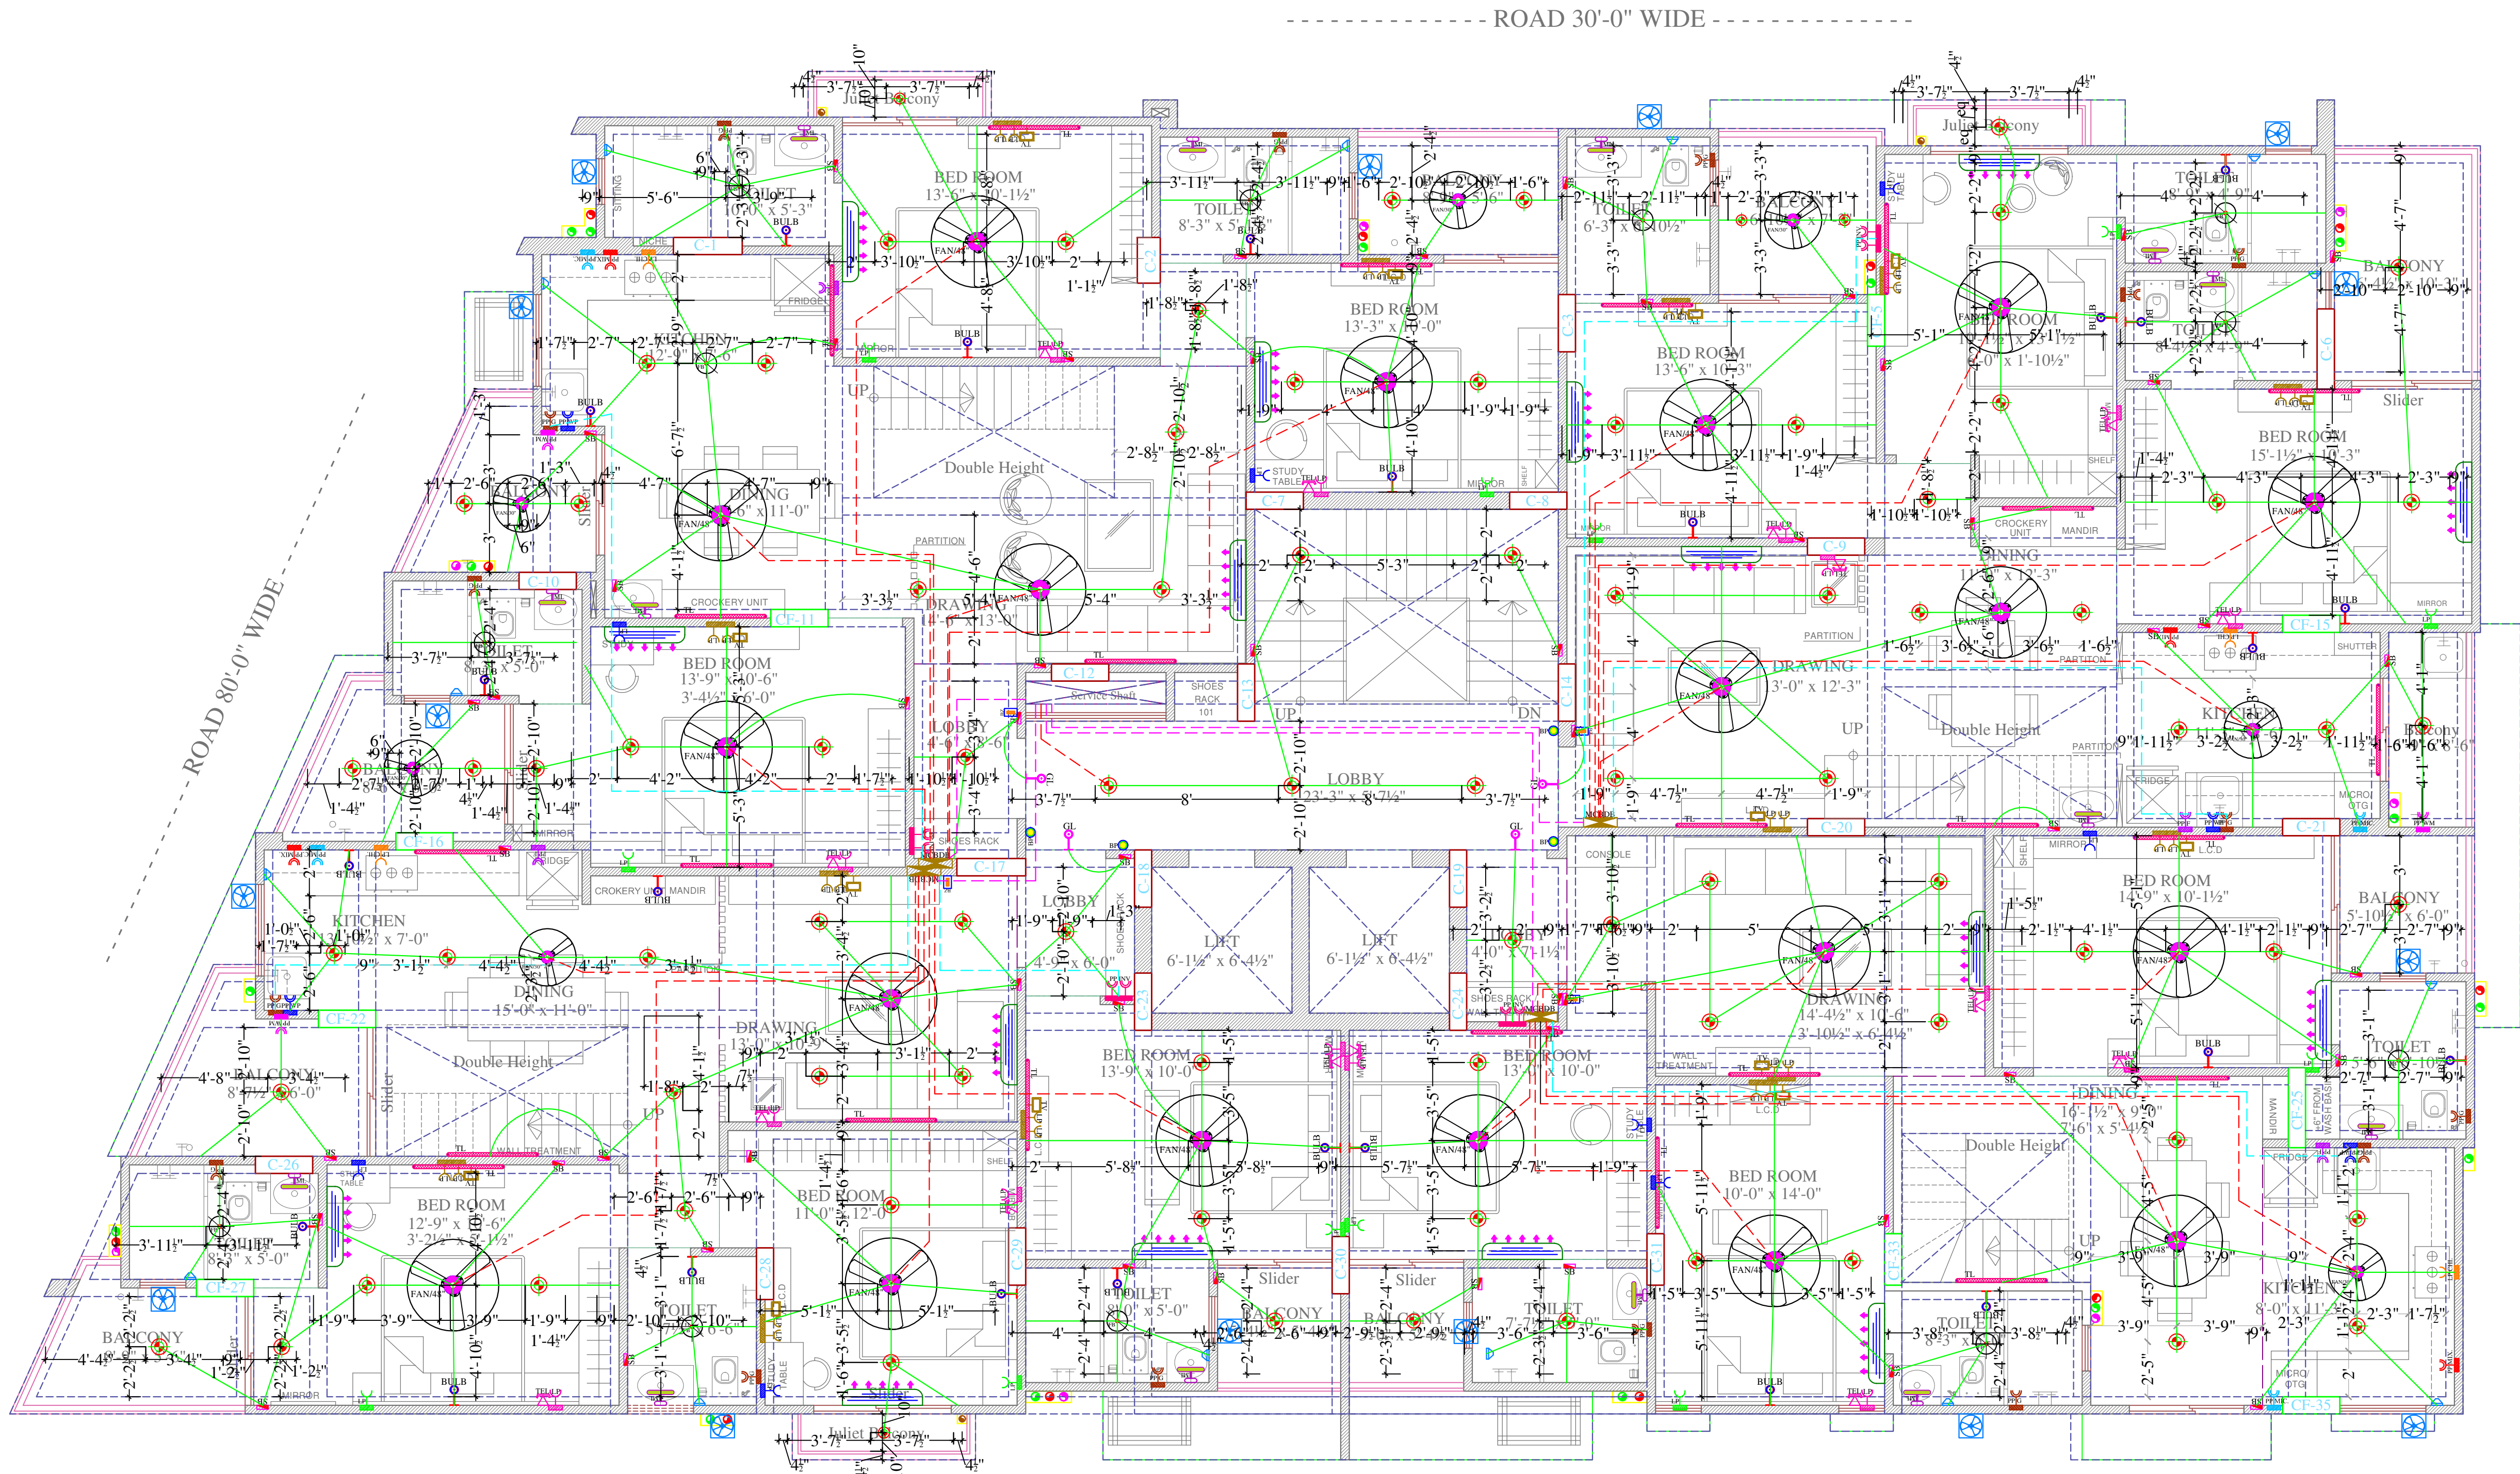

For SHYAM KRIPA ENTERPRISES
Vipul Agarwal
PARTNER

LEGENDS:					
Mounting Height	QTY.	ID	SYMBOL	DESCRIPTION	
IN RCC SLAB		CONDUIT		Rigid PVC Conduit 25mm/1.5 sqmm wire for Light points	
IN RCC SLAB		CONDUIT		Rigid PVC Conduit 25mm/2.5 sqmm wire for Light Circuits	
IN RCC SLAB		CONDUIT		Rigid PVC Conduit 25mm/4.0 sqmm wire for POWER Circuits	
IN RCC SLAB		CONDUIT		Submain wire to DB from Main Panel on Ground Floor in 1 nos. 32 mm dia conduits	
CEILING	00	CH1		CHANDELIER	
CEILING	19	FAN48"		CEILING FAN 48"	
CEILING	07	FAN30"		CEILING FAN 30"	
CEILING	12	FB		FAN BOX	
CEILING	86	DL		LED 6" DOWNLIGHTER 15W (SURFACE MOUNTED) MAKE SYSKA LED CAT NO. SDL-15W GLD 6.5K/4K	
+90"	24	TLW		LED WALL TUBE LIGHT MAKE SYSKA LED CAT NO. SSK-T5-20W	
+90"	25	BULB		LED BULB 20W MAKE SYSKA LED CAT NO. SKC-20W 5.7K/3K	
+90"	04	GL		WALL BRACKETS GANESH LIGHT AS PER DESIGN	
+78"	14	ML		12X2 LED MIRROR LIGHT MAKE SYSKA LED CAT NO. FPL-12X2	
+42"	55	SB		SWITCH BOARD	
VENTILATOR HT.	15	CR		CEILING ROSE	
VENTILATOR HT.	15	EXF		9" DIA EXHAUST FAN	
+24"	15	TEL		TELEPHONE POINT	
+48"	14	TV		TV COAXIAL POINT.	
+24"	15	LP		6 A PLUG POINT	
+48"	28	LP-TV		6 A PLUG POINT FOR TV	
+24"	12	LP		6 A PLUG POINT	
+36"	08	LP		6 A PLUG POINT FOR STUDY TABLE	
+72"	04	LP-CH		6 A PLUG POINT FOR CHIMNEY	
6" BELOW OF BEAM BOTTOM	16	SAC		SPLIT AC INDOOR UNIT	
+42"	04	PP-MIX		15 A POWER POINT FOR MIXER	
+42"	04	PP-MIC		15 A POWER POINT FOR MICROWAVE	
+78"	16	PP-G		15 A POWER POINT FOR GEYSER	
+54"	04	PP-F		15 A POWER POINT FOR FRIDGE	
+78"	04	PP-WP		15 A POWER POINT FOR WATER PURIFIER	
+48"	04	PP-WM		15 A POWER POINT FOR WASHING MACHINE	
+18"	04	PP-INV.		15 A POWER POINT FOR INVERTER	
+60"	04	BP		6 A BELL PUSH	
+90"	04	BZ		BUZZER FOR CALL BELL	
+60"	04	MCB DB		MCB DISTRIBUTION BOARD	




PROJECT NAME:-
THE ROYAL PALM
PROMOTER:
Shyam Kripa Enterprises

DRAWING:
SIXTH FLOOR ROOF ELECTRIC CONDUIT PLAN
PROJECT ADDRESS:-
PROPOSED RESIDENTIAL BUILDING AT PLOT NO. 124, 124 EAST PART & 125 RAJNI VIHAR, JAIPUR

DATE:
14-11-2024
SERVICES CONSULTANT:
ASHI ASSOCIATES
F 9 / 440 , Keshav Marg Chitrakut Scheme,Jaipur
PH:91-0-93146-10438 ,0141-2440946
Mail:vipul8599@yahoo.com

ARCHITECTS:

SPACE GRID
C-49, VIDYA APARTMENT, PARAS MARG, BAPU NAGAR, NEAR JANTA STORE CIRCLE, JAIPUR-302015
PH-09314918766,0141-4005506 (O)
Email:-info.spacegrid@gmail.com

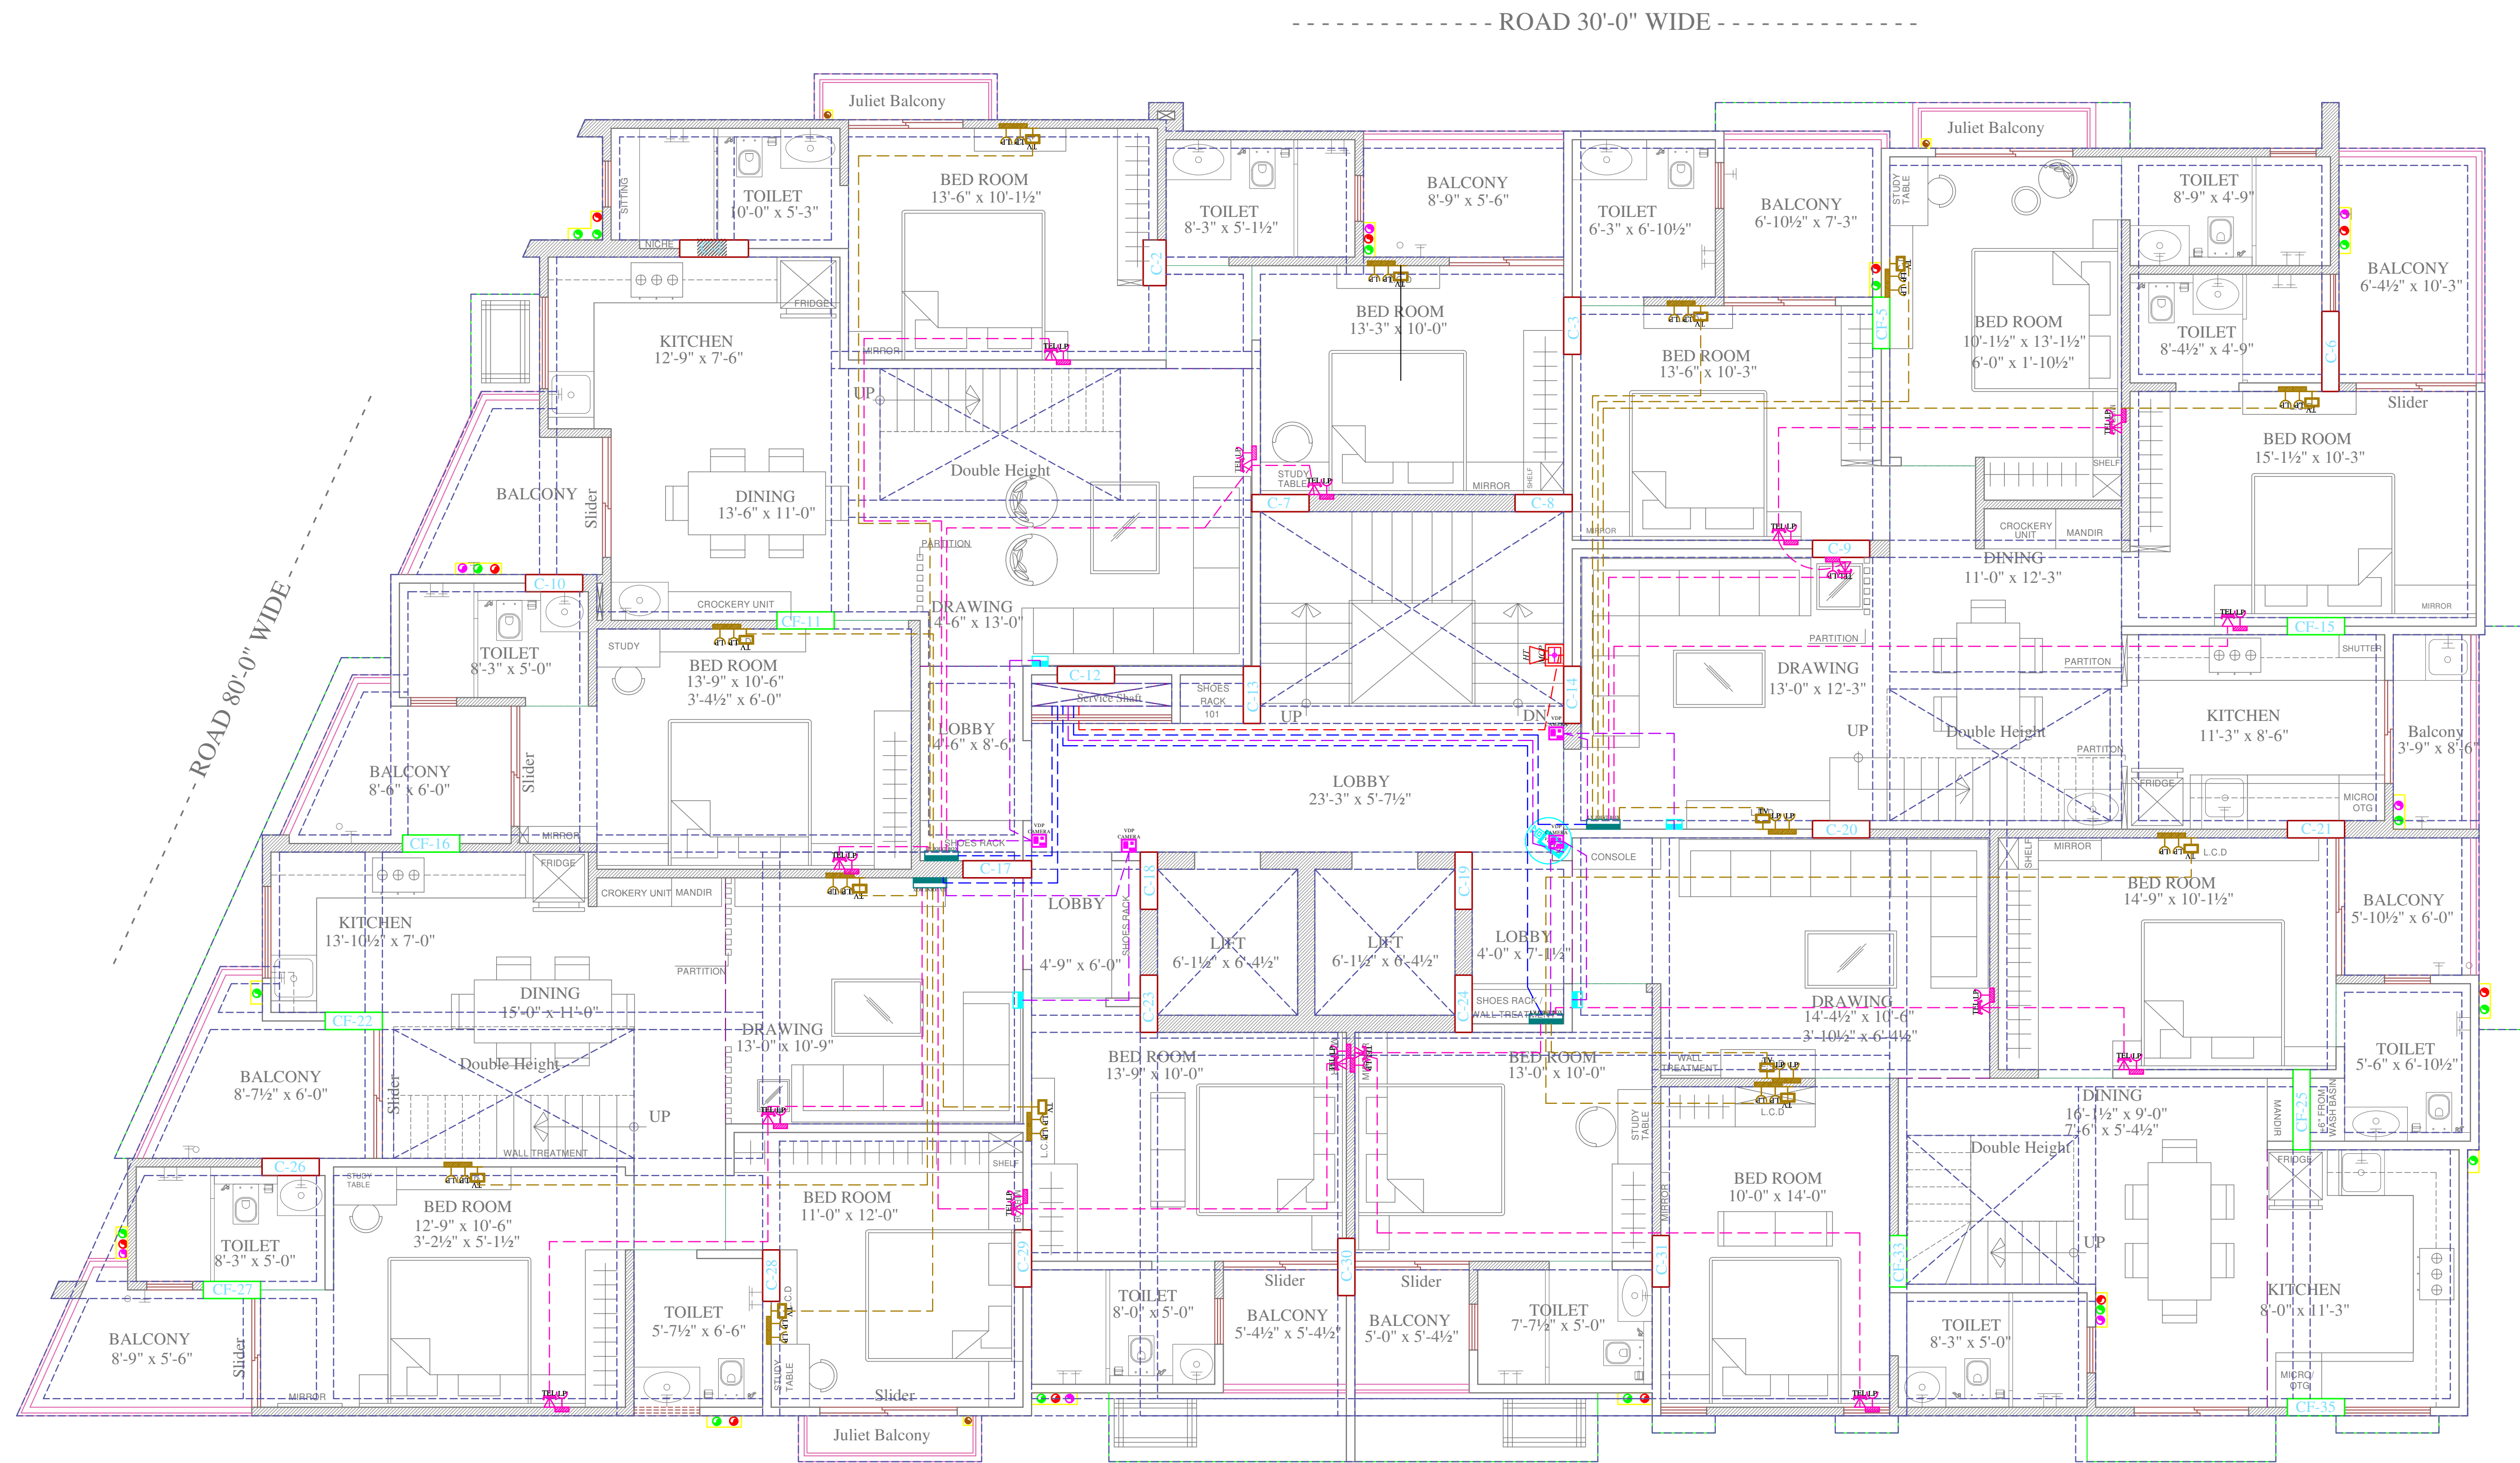

For SHYAM KRIPA ENTERPRISES
Vipul Agarwal

Vipul
VIPUL AGARWAL
M.E.P. CONSULTANT
B.E. ELECTRICAL

LEGENDS:

Mounting Height	QTY.	ID	SYMBOL	DESCRIPTION
IN FLOOR		CONDUIT	TEL	Rigid PVC conduit 25mm/0.5mm 2 Pair wire for Tel wiring
IN FLOOR		CONDUIT	TV	Rigid PVC conduit 25mm/RG6 Cable for TV wiring
IN FLOOR		CONDUIT	TV	Rigid PVC conduit 25mm/RG6 Cable for TV Tag Box to balcony dish tv
IN RCC SLAB		CONDUIT		1 nos. 32 mm dia conduits from flat lv system to drop electric shaft
IN RCC SLAB		CONDUIT	CCTV	Rigid PVC Conduit 25mm FOR VIDEO DOOR PHONE & CAMERA
IN RCC SLAB		CONDUIT	FIRE	Rigid PVC 25mm dia. Conduit / 2X1.5 sq. mm Copper Wire For Fire Alarm
+60"	04	VDP CAMERA		VIDEO DOOR PHONE OUTDOOR UNIT WITH BUILT IN CAMERA
+48"	04	VDP		VIDEO DOOR PHONE INDOOR UNIT
+48"	04	PS		PANIC SWITCH
CEILING	00	LD		LPG DETECTOR
+24"	15	TEL		TELEPHONE POINT
+48"	14	TV		TV COAXIAL POINT.
+24"	00	LP		6 A PLUG POINT
+48"	28	LP TV		6 A PLUG POINT FOR TV
+24"	04	TV SB		LV JOINT BOX
+42"	01	MCP		MANUAL CALL POINT
+90"	01	HT		HOOTER POINT
+90"	01	CCTV		WALL MOUNTED CCTV CAMERA



PROJECT NAME:-

THE ROYAL PALM

PROMOTER:-

Shyam Kripa Enterprises

DRAWING:-

SIXTH FLOOR LV CONDUIT PLAN

PROJECT ADDRESS:-

**PROPOSED RESIDENTIAL BUILDING AT
PLOT NO. 124, 124 EAST PART & 125 RAJNI VIHAR, JAIPUR**

DATE:-

14-11-2024

SERVICES CONSULTANT:

ASHI ASSOCIATES

**F 9 / 440 , Keshav Marg Chitrakut
Scheme, Jaipur**


PH:91-0-93146-10438 ,0141-2440946

Mail: vipul8599@yahoo.com

ARCHITECTS:

SPACE GRID

C-49, VIDYA APARTMENT, PARAS
MARG, BAPU NAGAR, NEAR JANTA
STORE CIRCLE, JAIPUR-302015
PH-09314918766,0141-4005506 (O)
Email:-info.spacegrid@gmail.com

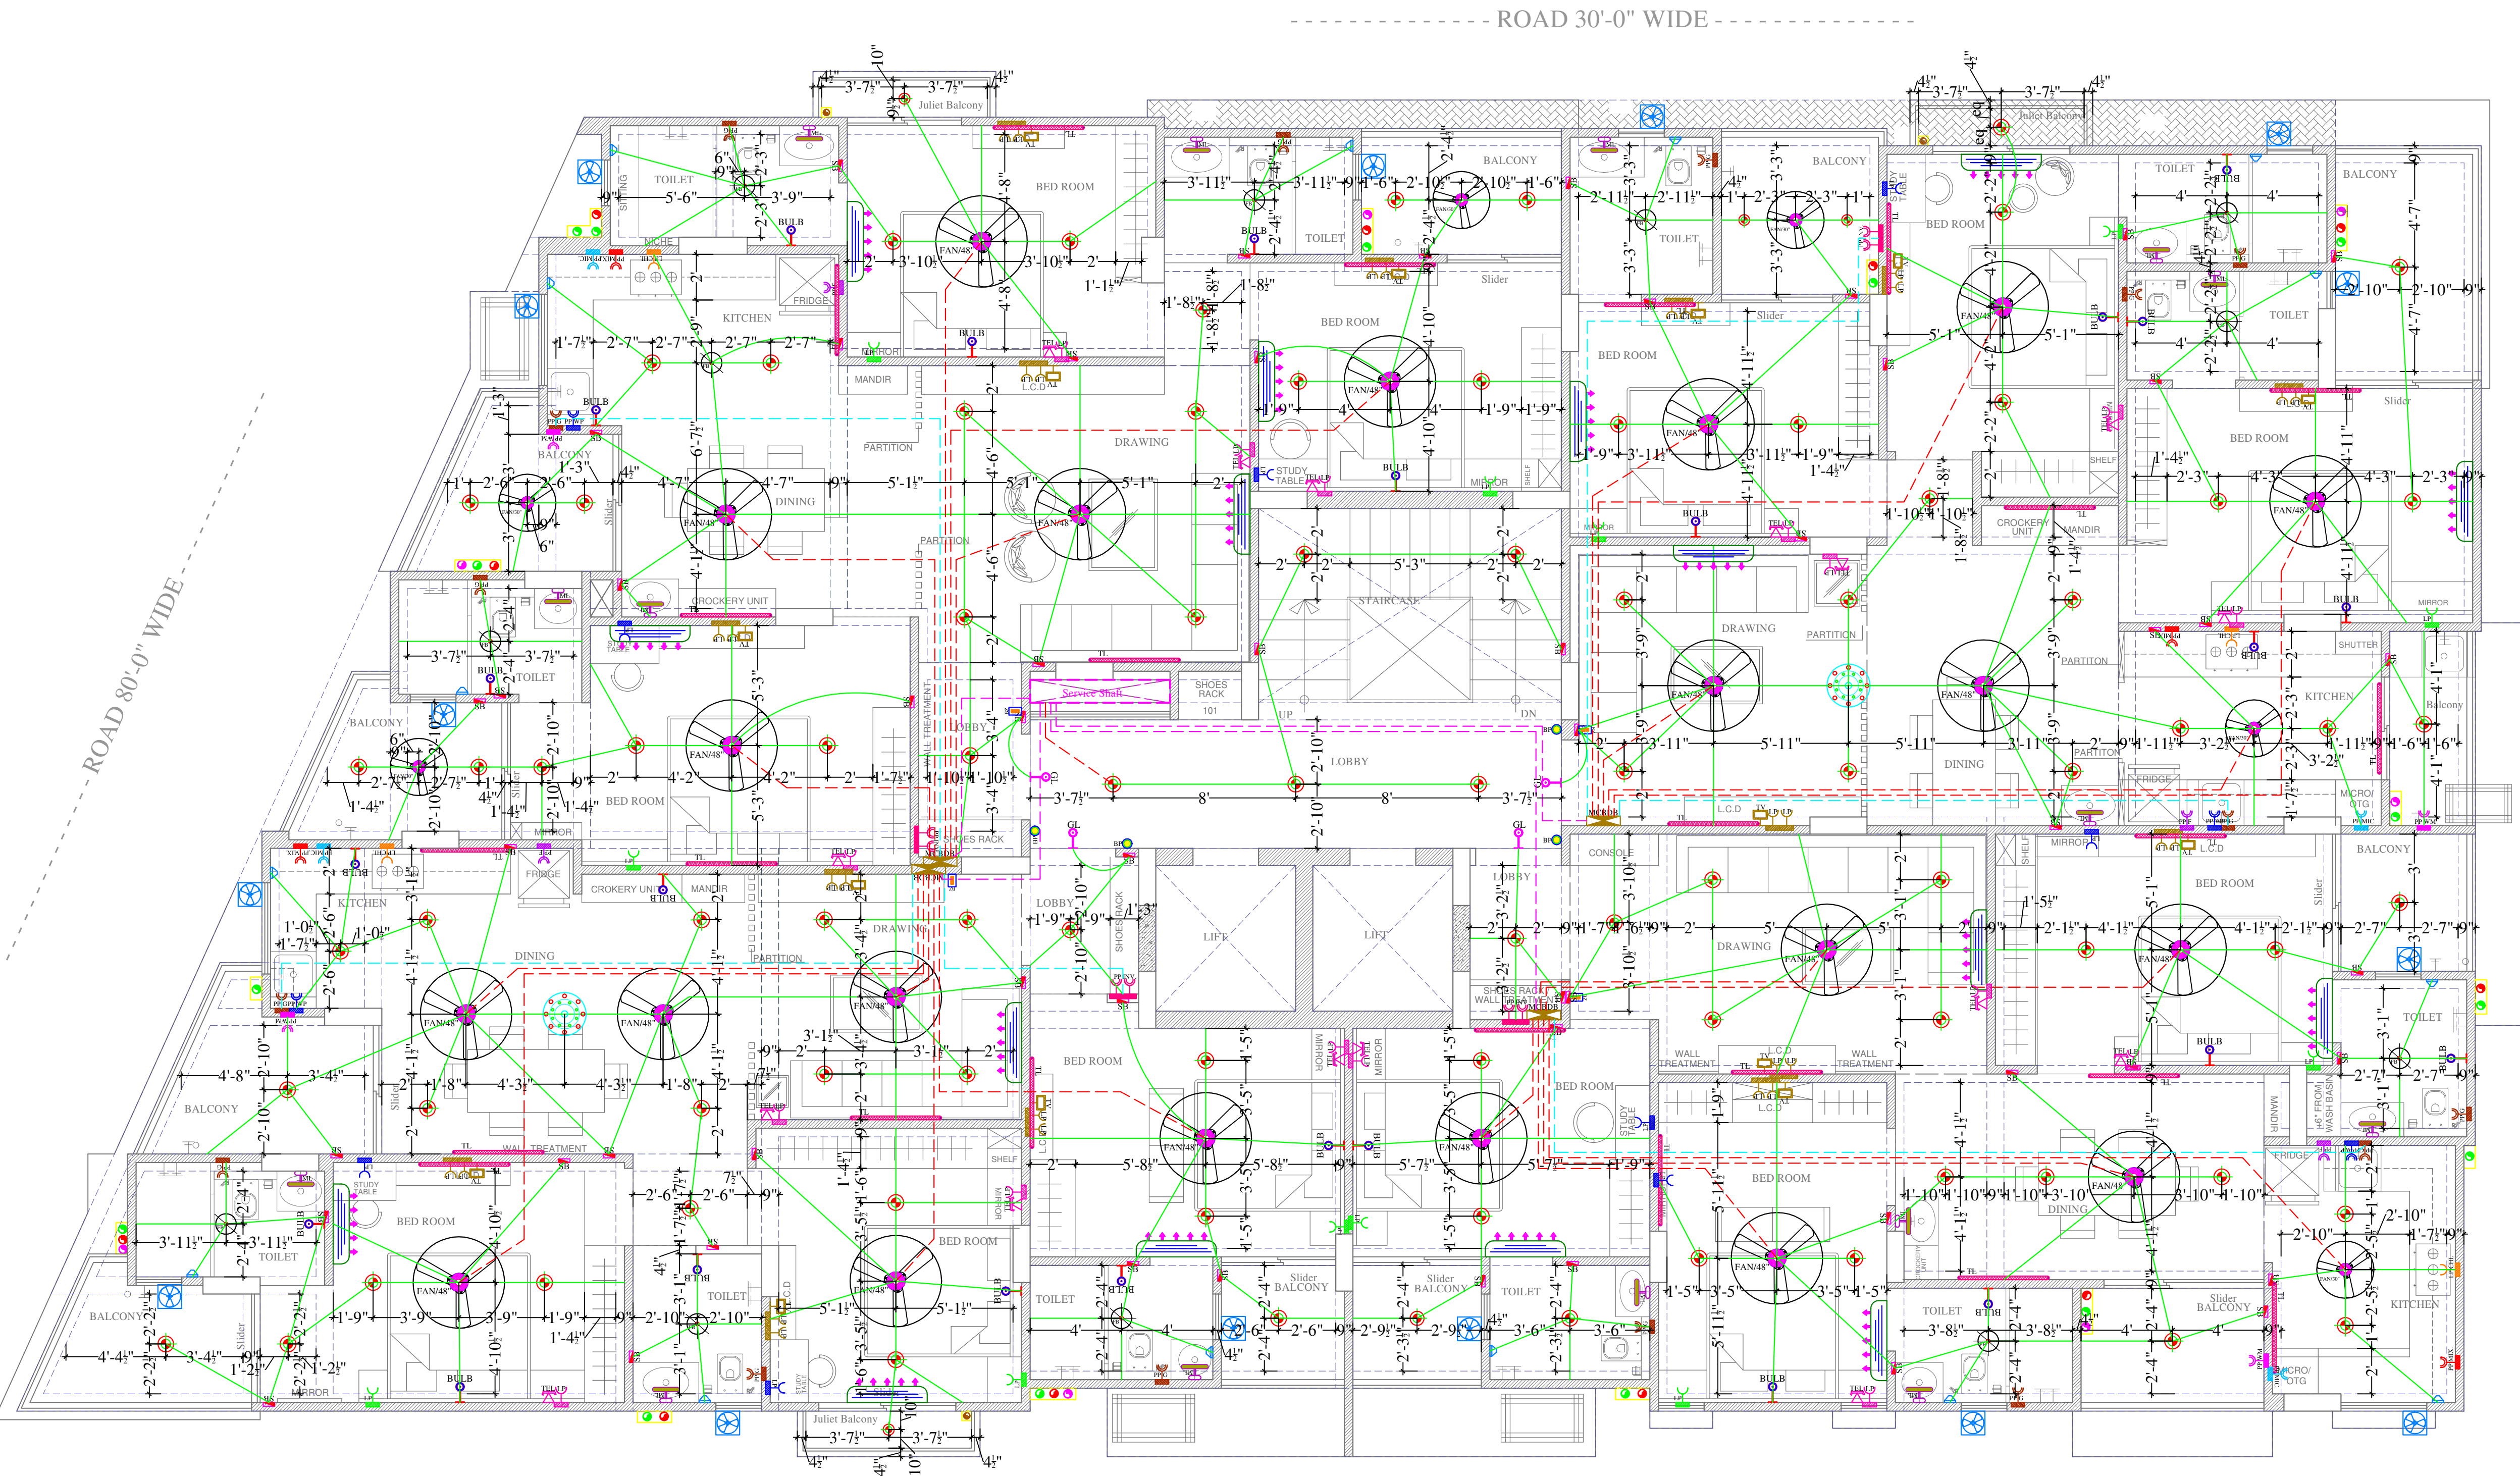

For SHYAM KRIPA ENTERPRISES
Vipul Agarwal
VIPUL AGARWAL
M.E.P. CONSULTANT
B.E. ELECTRICAL

LEGENDS:					
Mounting Height	QTY.	ID	SYMBOL	DESCRIPTION	
IN RCC SLAB		CONDUIT		Rigid PVC Conduit 25mm/1.5 sqmm wire for Light points	
IN RCC SLAB		CONDUIT		Rigid PVC Conduit 25mm/2.5 sqmm wire for Light Circuits	
IN RCC SLAB		CONDUIT		Rigid PVC Conduit 25mm/4.0 sqmm wire for POWER Circuits	
IN RCC SLAB		CONDUIT		Submain wire to DB from Main Panel on Ground Floor in 1 nos. 32 mm dia conduits	
CEILING	02	CH1		CHANDELIER	
CEILING	21	FAN48"		CEILING FAN 48"	
CEILING	06	FAN30"		CEILING FAN 30"	
CEILING	12	FB		FAN BOX	
CEILING	90			LED 6" DOWNLIGHTER 15W (SURFACE MOUNTED) MAKE SYSKA LED CAT NO. SDL-15W GLD 6.5K/4K	
+90"	24	TL/W		LED WALL TUBE LIGHT MAKE SYSKA LED CAT NO. SSK-T5-20W	
+90"	25	BULB		LED BULB 20W MAKE SYSKA LED CAT NO. SSK-20W 5.7K/3K	
+90"	04	GL		WALL BRACKETS GANESH LIGHT AS PER DESIGN	
+78"	16	ML		12X2 LED MIRROR LIGHT MAKE SYSKA LED CAT NO. FPL-12X2	
+42"	55	SB		SWITCH BOARD	
VENTILATOR HT.	15	CR		CEILING ROSE	
VENTILATOR HT.	15	EXF		9" DIA EXHAUST FAN	
+24"	16	TEL		TELEPHONE POINT	
+48"	15	TV		TV COAXIAL POINT.	
+24"	16	LP		6 A PLUG POINT	
+48"	30	LP TV		6 A PLUG POINT FOR TV	
+24"	12	LP		6 A PLUG POINT	
+36"	08	LP		6 A PLUG POINT FOR STUDY TABLE	
+72"	04	LP.CH		6 A PLUG POINT FOR CHIMNEY	
6" BELOW OF BEAM BOTTOM	16	SAC		SPLIT AC INDOOR UNIT	
+42"	04	PP-MIX		15 A POWER POINT FOR MIXER	
+42"	04	PP-MIC		15 A POWER POINT FOR MICROWAVE	
+78"	16	PP-G		15 A POWER POINT FOR GEYSER	
+54"	04	PP-F		15 A POWER POINT FOR FRIDGE	
+78"	04	PP-WP		15 A POWER POINT FOR WATER PURIFIER	
+48"	04	PP-WM		15 A POWER POINT FOR WASHING MACHINE	
+18"	04	PP-INV.		15 A POWER POINT FOR INVERTER	
+60"	04	BP		6 A BELL PUSH	
+90"	04	BZ		BUZZER FOR CALL BELL	
+60"	04	MCB DB		MCB DISTRIBUTION BOARD	



PROJECT NAME:-

THE ROYAL PALM

PROMOTER:

Shyam Kripa Enterprises

DRAWING:

1st. to 5th. Floor Roof Electric Conduit Plan

PROJECT ADDRESS:-

PROPOSED RESIDENTIAL BUILDING AT
PLOT NO. 124, 124 EAST PART & 125 RAJNI VIHAR, JAIPUR

DATE:

SERVICES CONSULTANT:

ASHI ASSOCIATES

F 9 / 440 , Keshav Marg Chitrakut

Scheme,Jaipur


PH:91-0-93146-10438 ,0141-2440946

Mail:vipul8599@yahoo.com

ARCHITECTS:

SPACE GRID

C-49, VIDYA APARTMENT, PARAS
MARG, BAPU NAGAR, NEAR JANTA
STORE CIRCLE, JAIPUR-302015
PH-09314918766,0141-4005506 (O)
Email:info.spacegrid@gmail.com

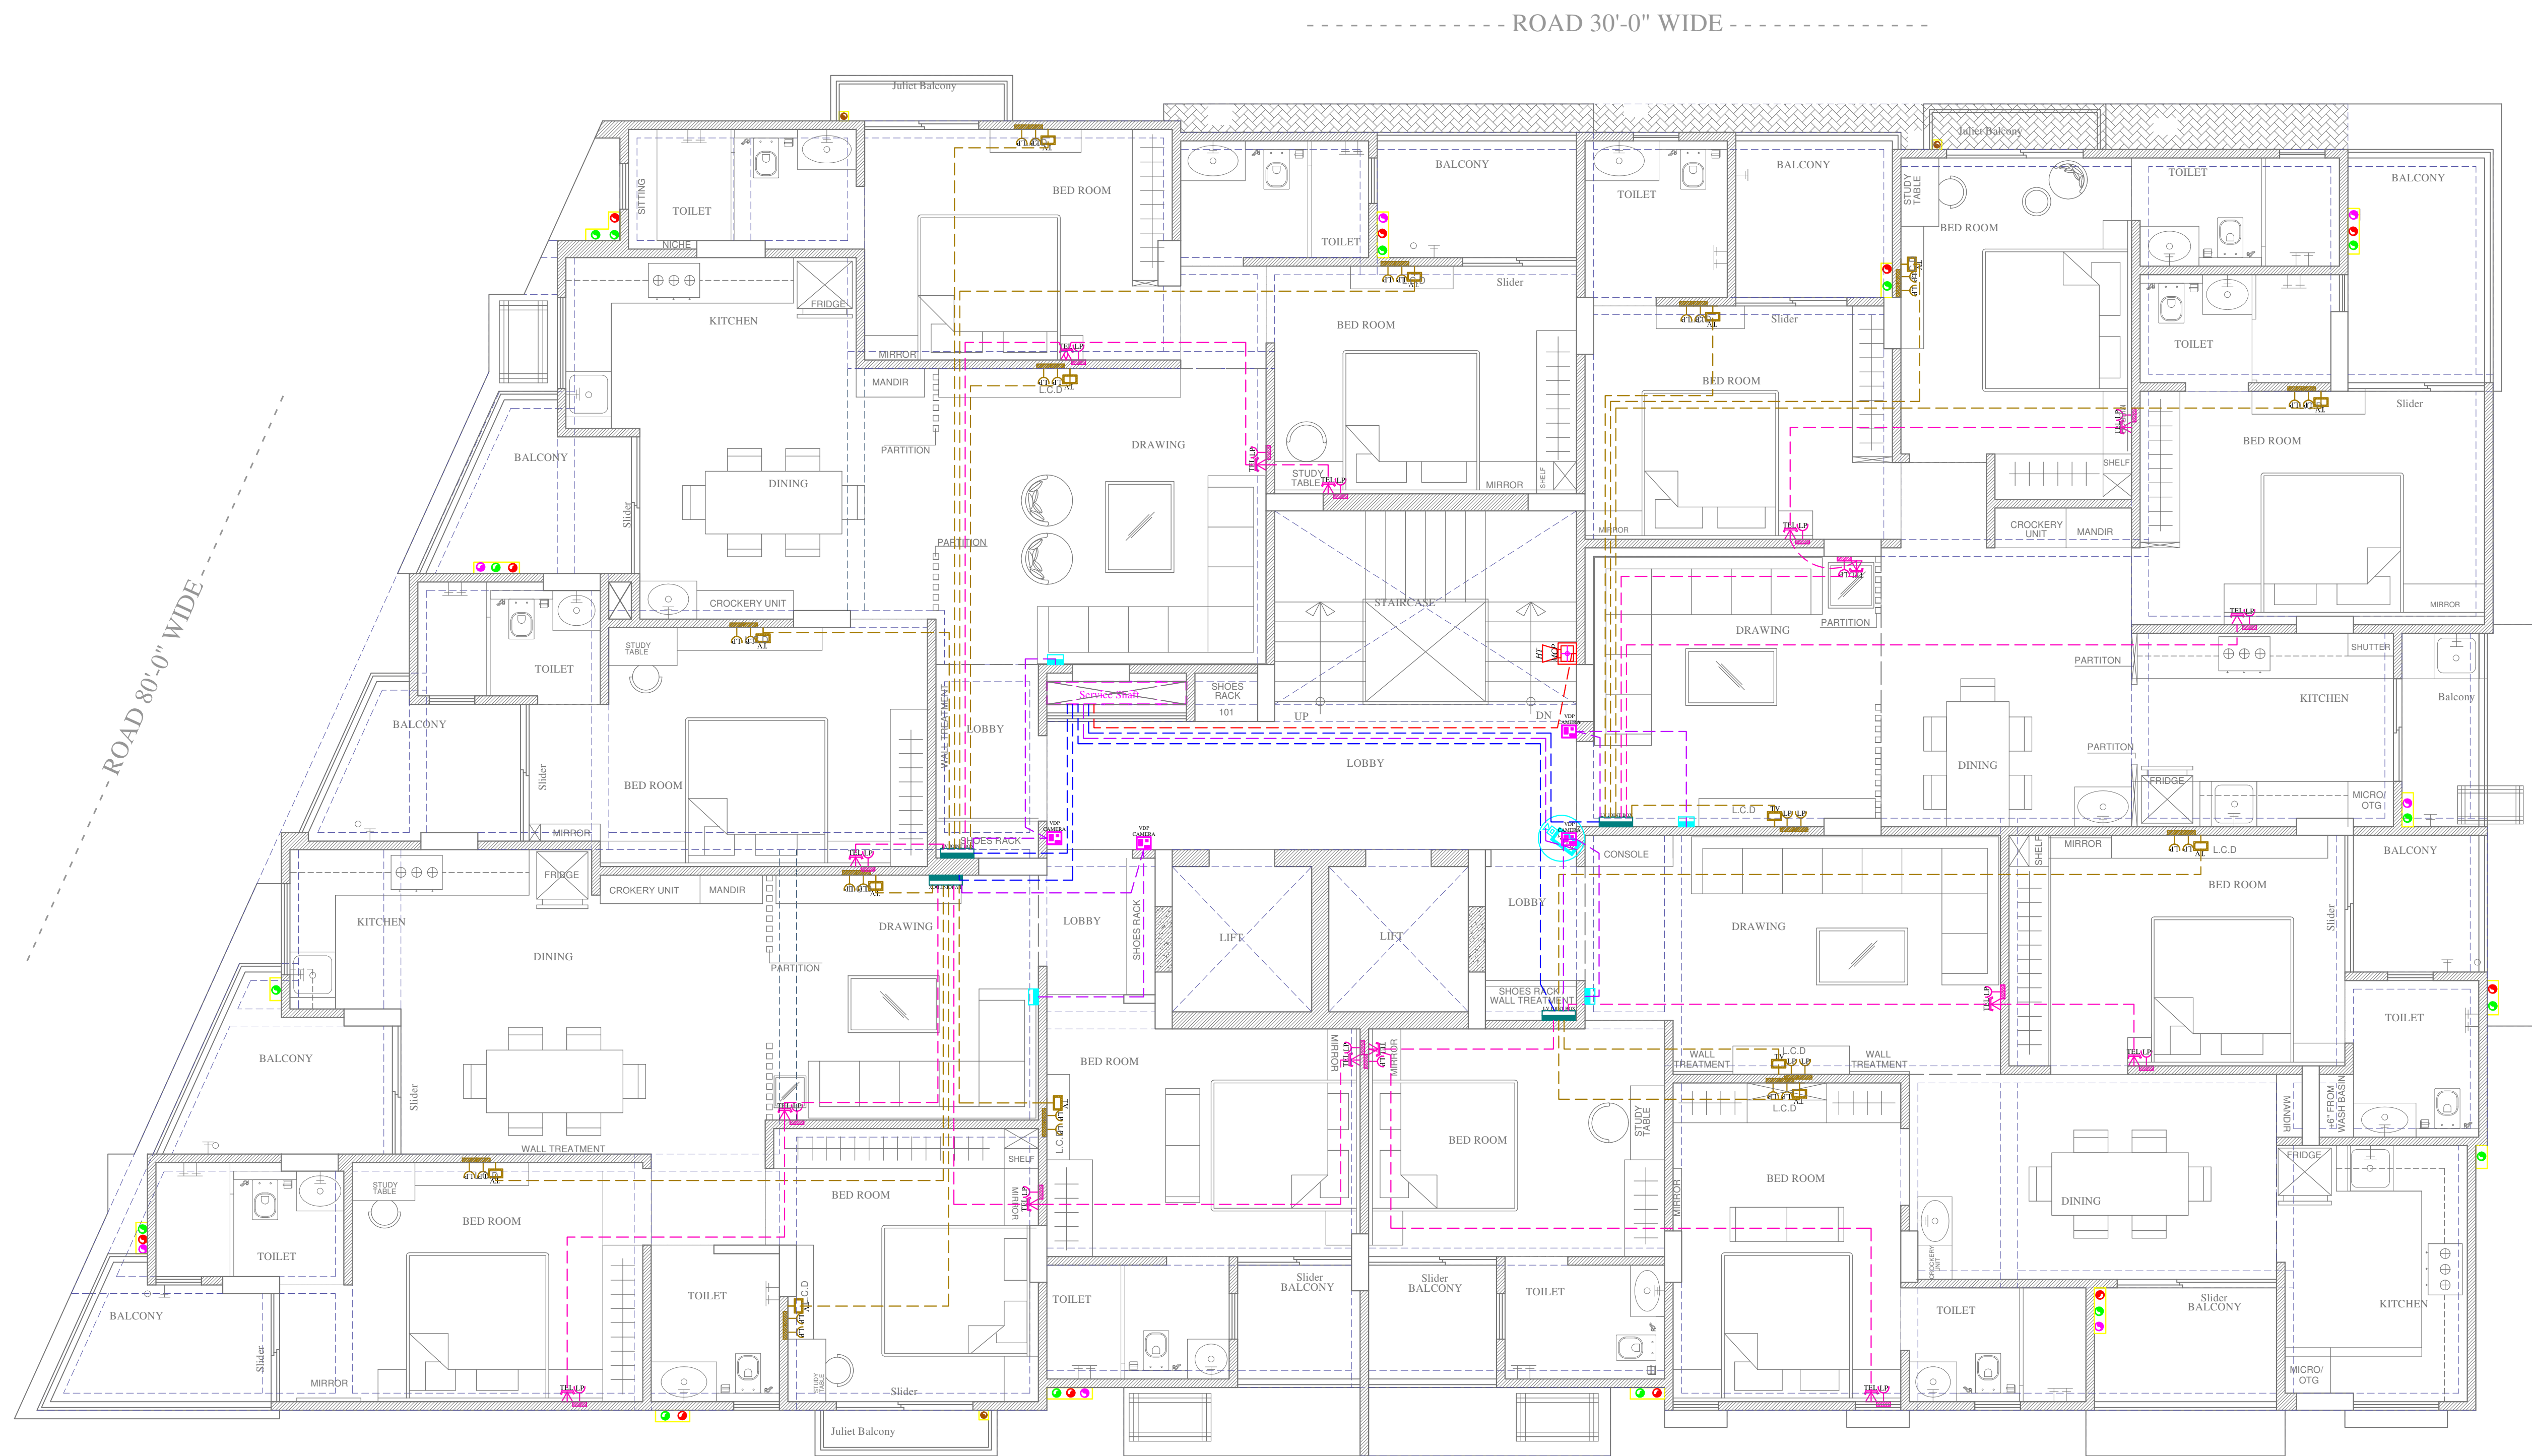

For SHYAM KRIPA ENTERPRISES
Vipul Agarwal Partner

Vipul
VIPUL AGARWAL
M.E.P. CONSULTANT
B.E. ELECTRICAL

LEGENDS:

Mounting Height	QTY.	ID	SYMBOL	DESCRIPTION
IN FLOOR		CONDUIT		Rigid PVC conduit 25mm/0.5mm 2 Pair wire for Tel wiring
IN FLOOR		CONDUIT		Rigid PVC conduit 25mm/RG6 Cable for TV wiring
IN FLOOR		CONDUIT		Rigid PVC conduit 25mm/RG6 Cable for TV Tag Box to balcony dish tv
IN RCC SLAB		CONDUIT		1 nos. 32 mm dia conduits from flat lv system to drop electric shaft
IN RCC SLAB		CONDUIT		Rigid PVC Conduit 25mm FOR VIDEO DOOR PHONE & CAMERA
IN RCC SLAB		CONDUIT		Rigid PVC 25mm dia. Conduit / 2X1.5 sq. mm Copper Wire For Fire Alarm
+60"	04	VDP CAMERA		VIDEO DOOR PHONE OUTDOOR UNIT WITH BUILT IN CAMERA
+48"	04	VDP		VIDEO DOOR PHONE INDOOR UNIT
+48"	04	PS		PANIC SWITCH
CEILING	04	LD		LPG DETECTOR
+24"	16	TEL		TELEPHONE POINT
+48"	15	TV		TV COAXIAL POINT.
+24"	16	LP		6 A PLUG POINT
+48"	30	LP TV		6 A PLUG POINT FOR TV
+24"	04	TV SB		LV JOINT BOX
+42"	01	MCP		MANUAL CALL POINT
+90"	01	HT		HOOTER POINT
+90"	01	CCTV		WALL MOUNTED CCTV CAMERA

ARCHITECTS:

SPACE GRID
C-49, VIDYA APARTMENT, PARAS MARG, BAPU NAGAR, NEAR JANTA STORE CIRCLE, JAIPUR-302015
PH-09314918766,0141-4005506 (O)
Email:info.spacegrid@gmail.com



PROJECT NAME:-

THE ROYAL PALM

PROMOTER:

Shyam Kripa Enterprises

DRAWING:




1st. to 5th. Floor Roof Lv Conduit Plan

PROJECT ADDRESS:-

**PROPOSED RESIDENTIAL BUILDING AT
PLOT NO. 124, 124 EAST PART & 125 RAJNI VIHAR, JAIPUR**

DATE:


SERVICES CONSULTANT:
ASHI ASSOCIATES
F 9 / 440 , Keshav Marg Chitrakut
Scheme,Jaipur
PH:91-0-93146-10438 ,0141-2440946
Mail:vipul8599@yahoo.com

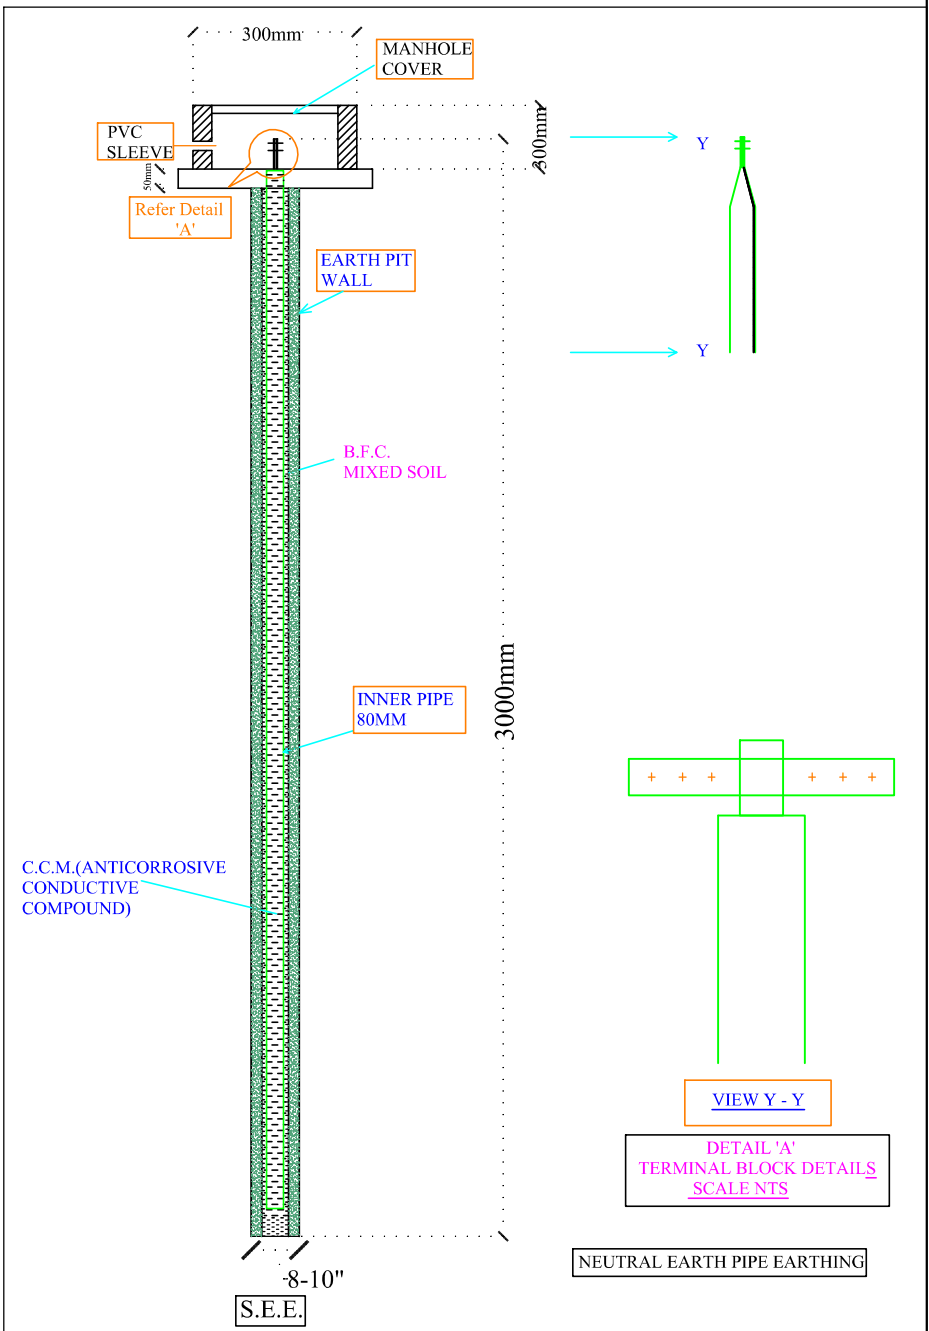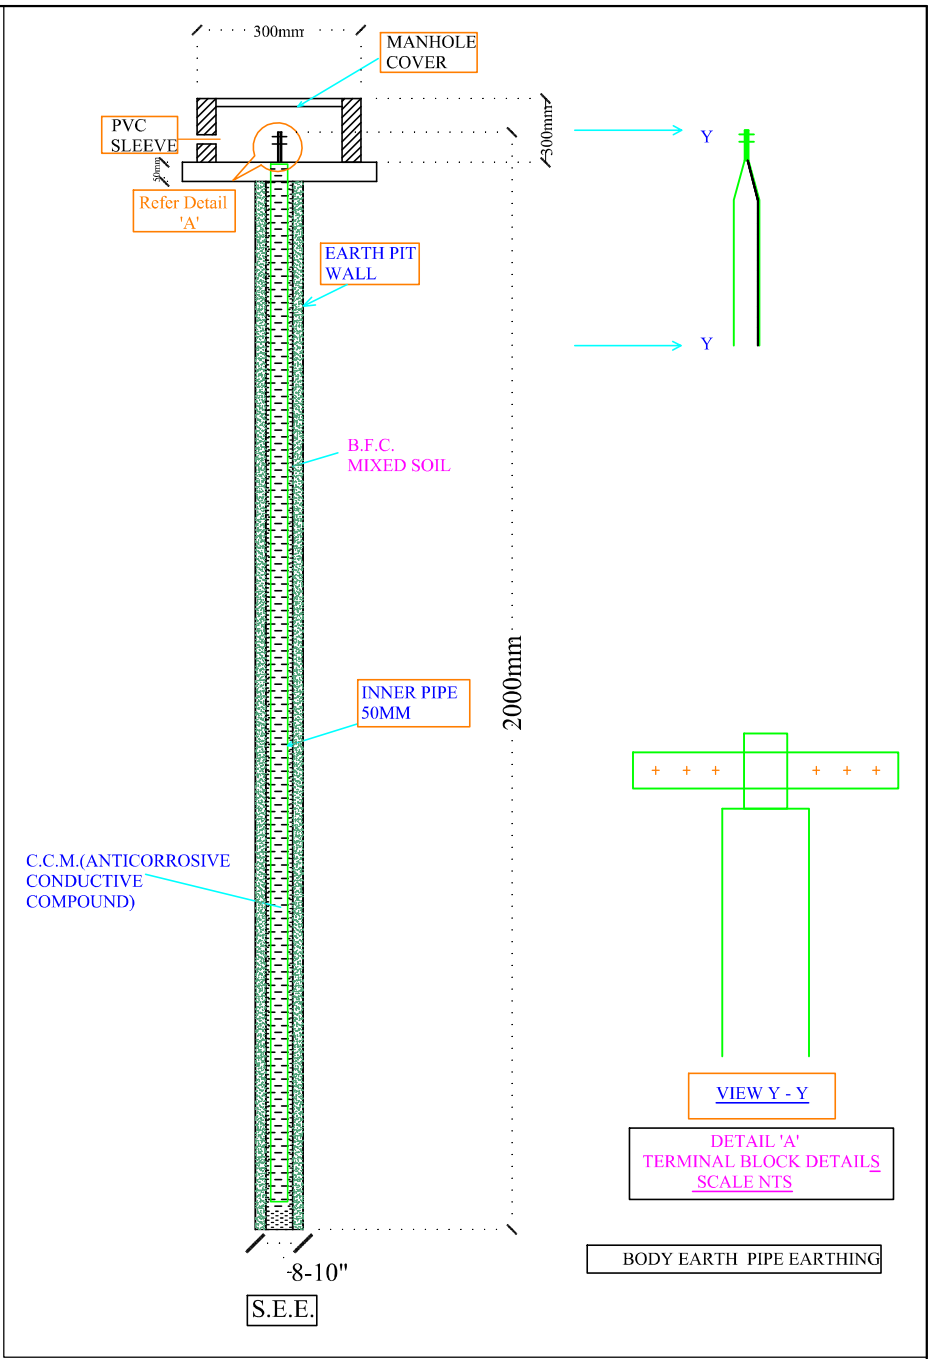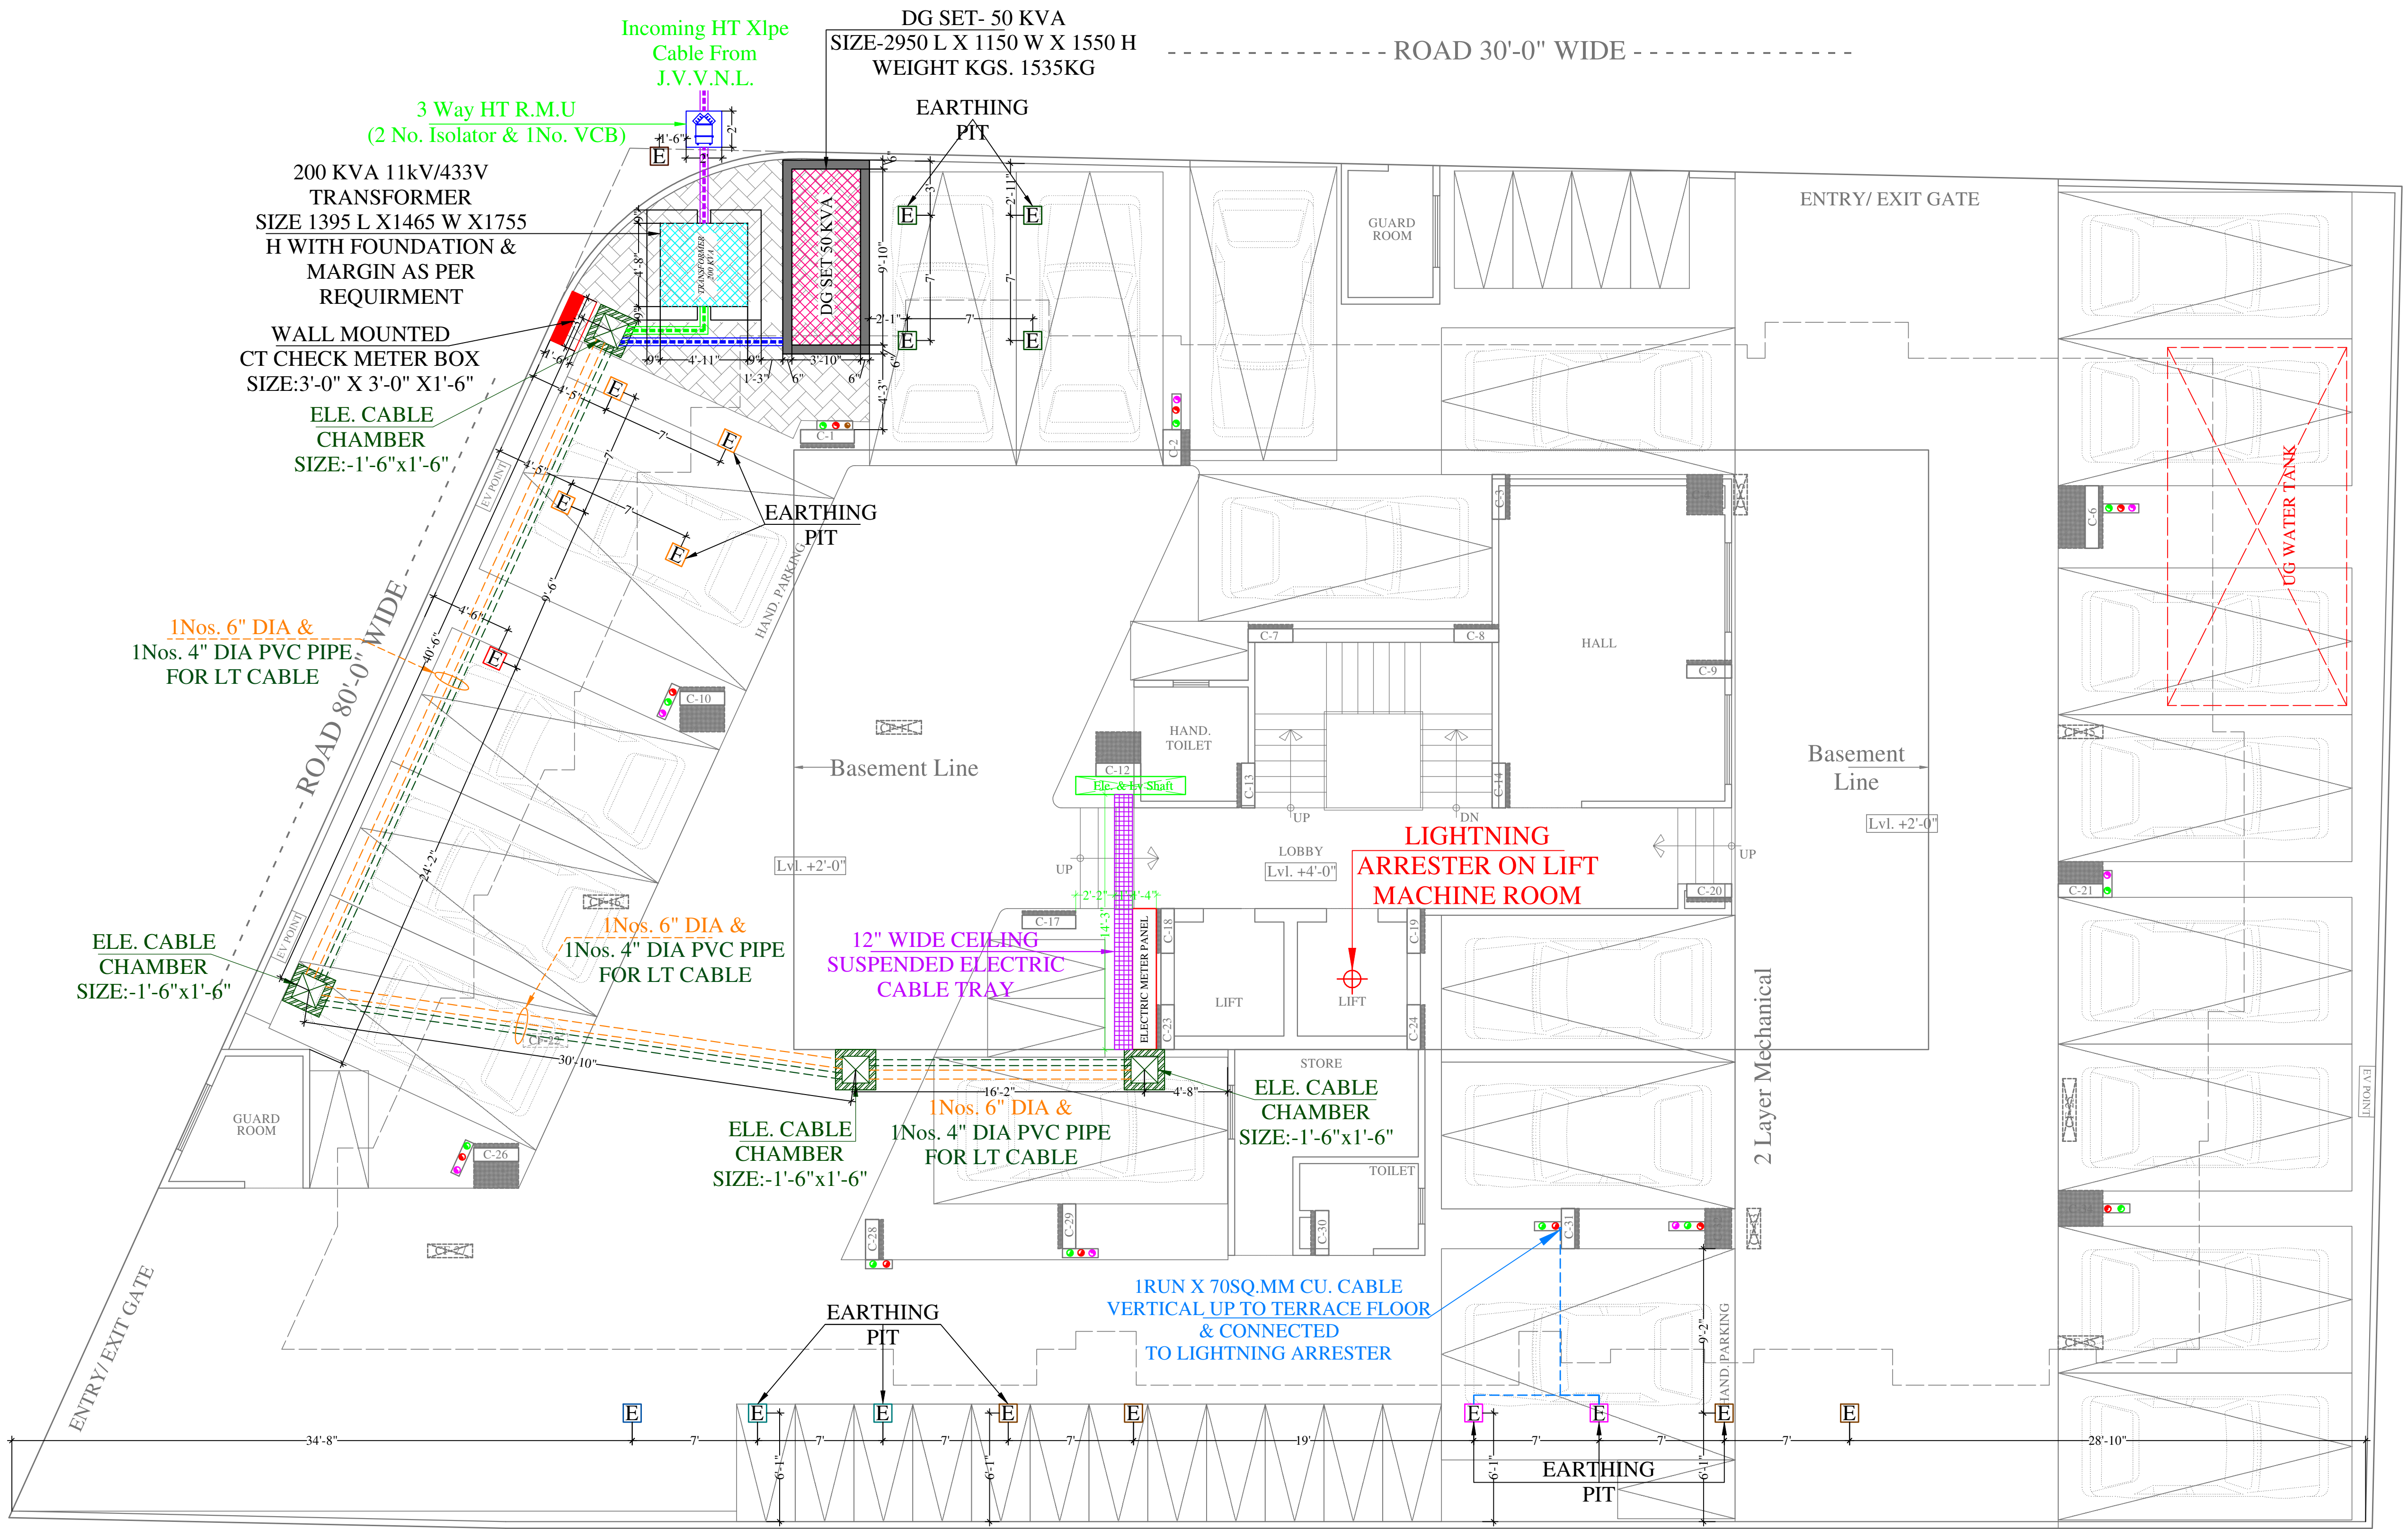

EARTHING DETAILS			
01		50MM PIPE(2METER)	3WAY HT RMU BODY EARTH
01		50MM PIPE(2METER)	CT CHECK METER BOX BODY EARTH
02		50MM PIPE(2METER)	TRANSFORMER BODY EARTH
02		80MM PIPE(3METER)	TRANSFORMER NEUTRAL EARTH
02		50MM PIPE(2METER)	DG SET BODY EARTH
02		80MM PIPE(3METER)	DG SET NEUTRAL EARTH
02		50MM PIPE(2METER)	LIGHTNING ARRESTER BODY EARTH
02		50MM PIPE(2METER)	ELECTRIC PANEL BODY EARTH
01		50MM PIPE(2METER)	TELEPHONE EXCH. BODY EARTH
04		50MM PIPE(2METER)	LIFT PANEL BODY EARTH

NOTES:
1. ALL NEUTRAL EARTHS TO BE CONNECTED 50 X 3 GI EARTH STRIP FROM EARTH PIT TO EQUIPMENT.
2. ALL BODY EARTHS TO BE CONNECTED 25 X 3 GI EARTH STRIP FROM EARTH PIT TO EQUIPMENT.

ARCHITECTS:

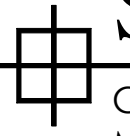**SPACE GRID**

C-49, VIDYA APARTMENT, PARAS MARG, BAPU NAGAR, NEAR JANTA STORE CIRCLE, JAIPUR-302015
PH-09314918766,0141-4005506 (O)
Email:-info.spacegrid@gmail.com



Lightning Arrester

Model: Stormaster – ESE - 30 (Level 2/Medium Protection)
(Protection radius - 25M, Mast Height -2 Mtr)



PROJECT NAME:- THE ROYAL PALM	DRAWING: STILT FLOOR ELE. SUB-STATION, CABLE ROUTE & LIGHTNING ARRESTER PLAN	DATE: 14-11-2024
PROMOTER: Shyam Kripa Enterprises	PROJECT ADDRESS:- PROPOSED RESIDENTIAL BUILDING AT PLOT NO. 124, 124 EAST PART & 125 RAJNI VIHAR, JAIPUR	SERVICES CONSULTANT: ASHI ASSOCIATES F 9 / 440 , Keshav Marg Chitrakut Scheme,Jaipur PH:91-0-93146-10438 ,0141-2440946 Mail:vipul8599@yahoo.com



For SHYAM KRIPA ENTERPRISES
VIPUL AGARWAL
M.E.P. CONSULTANT
B.E. ELECTRICAL

