
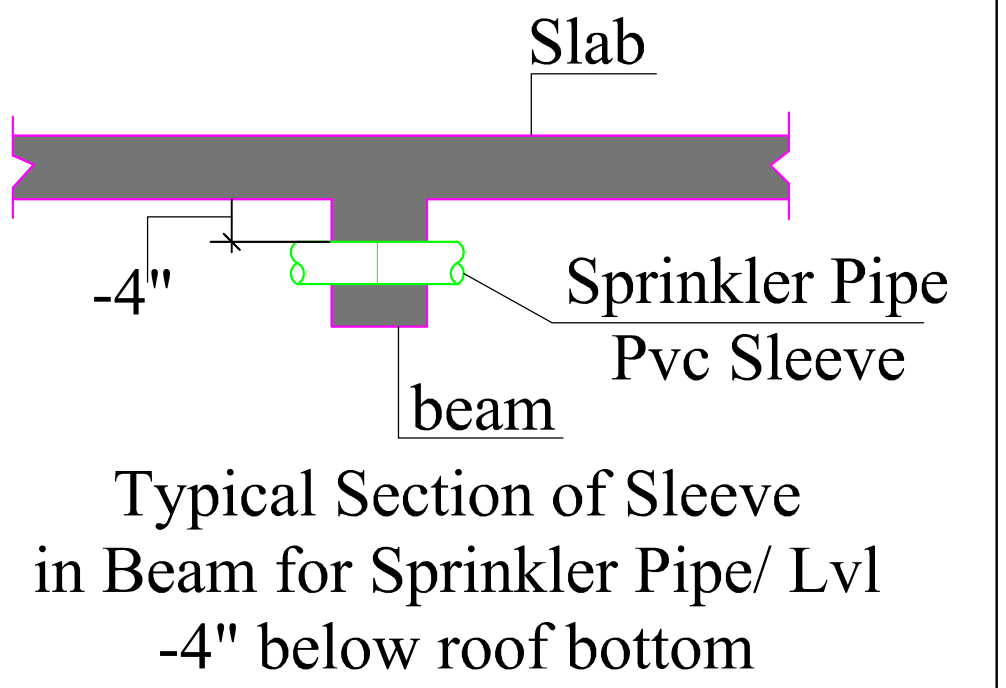


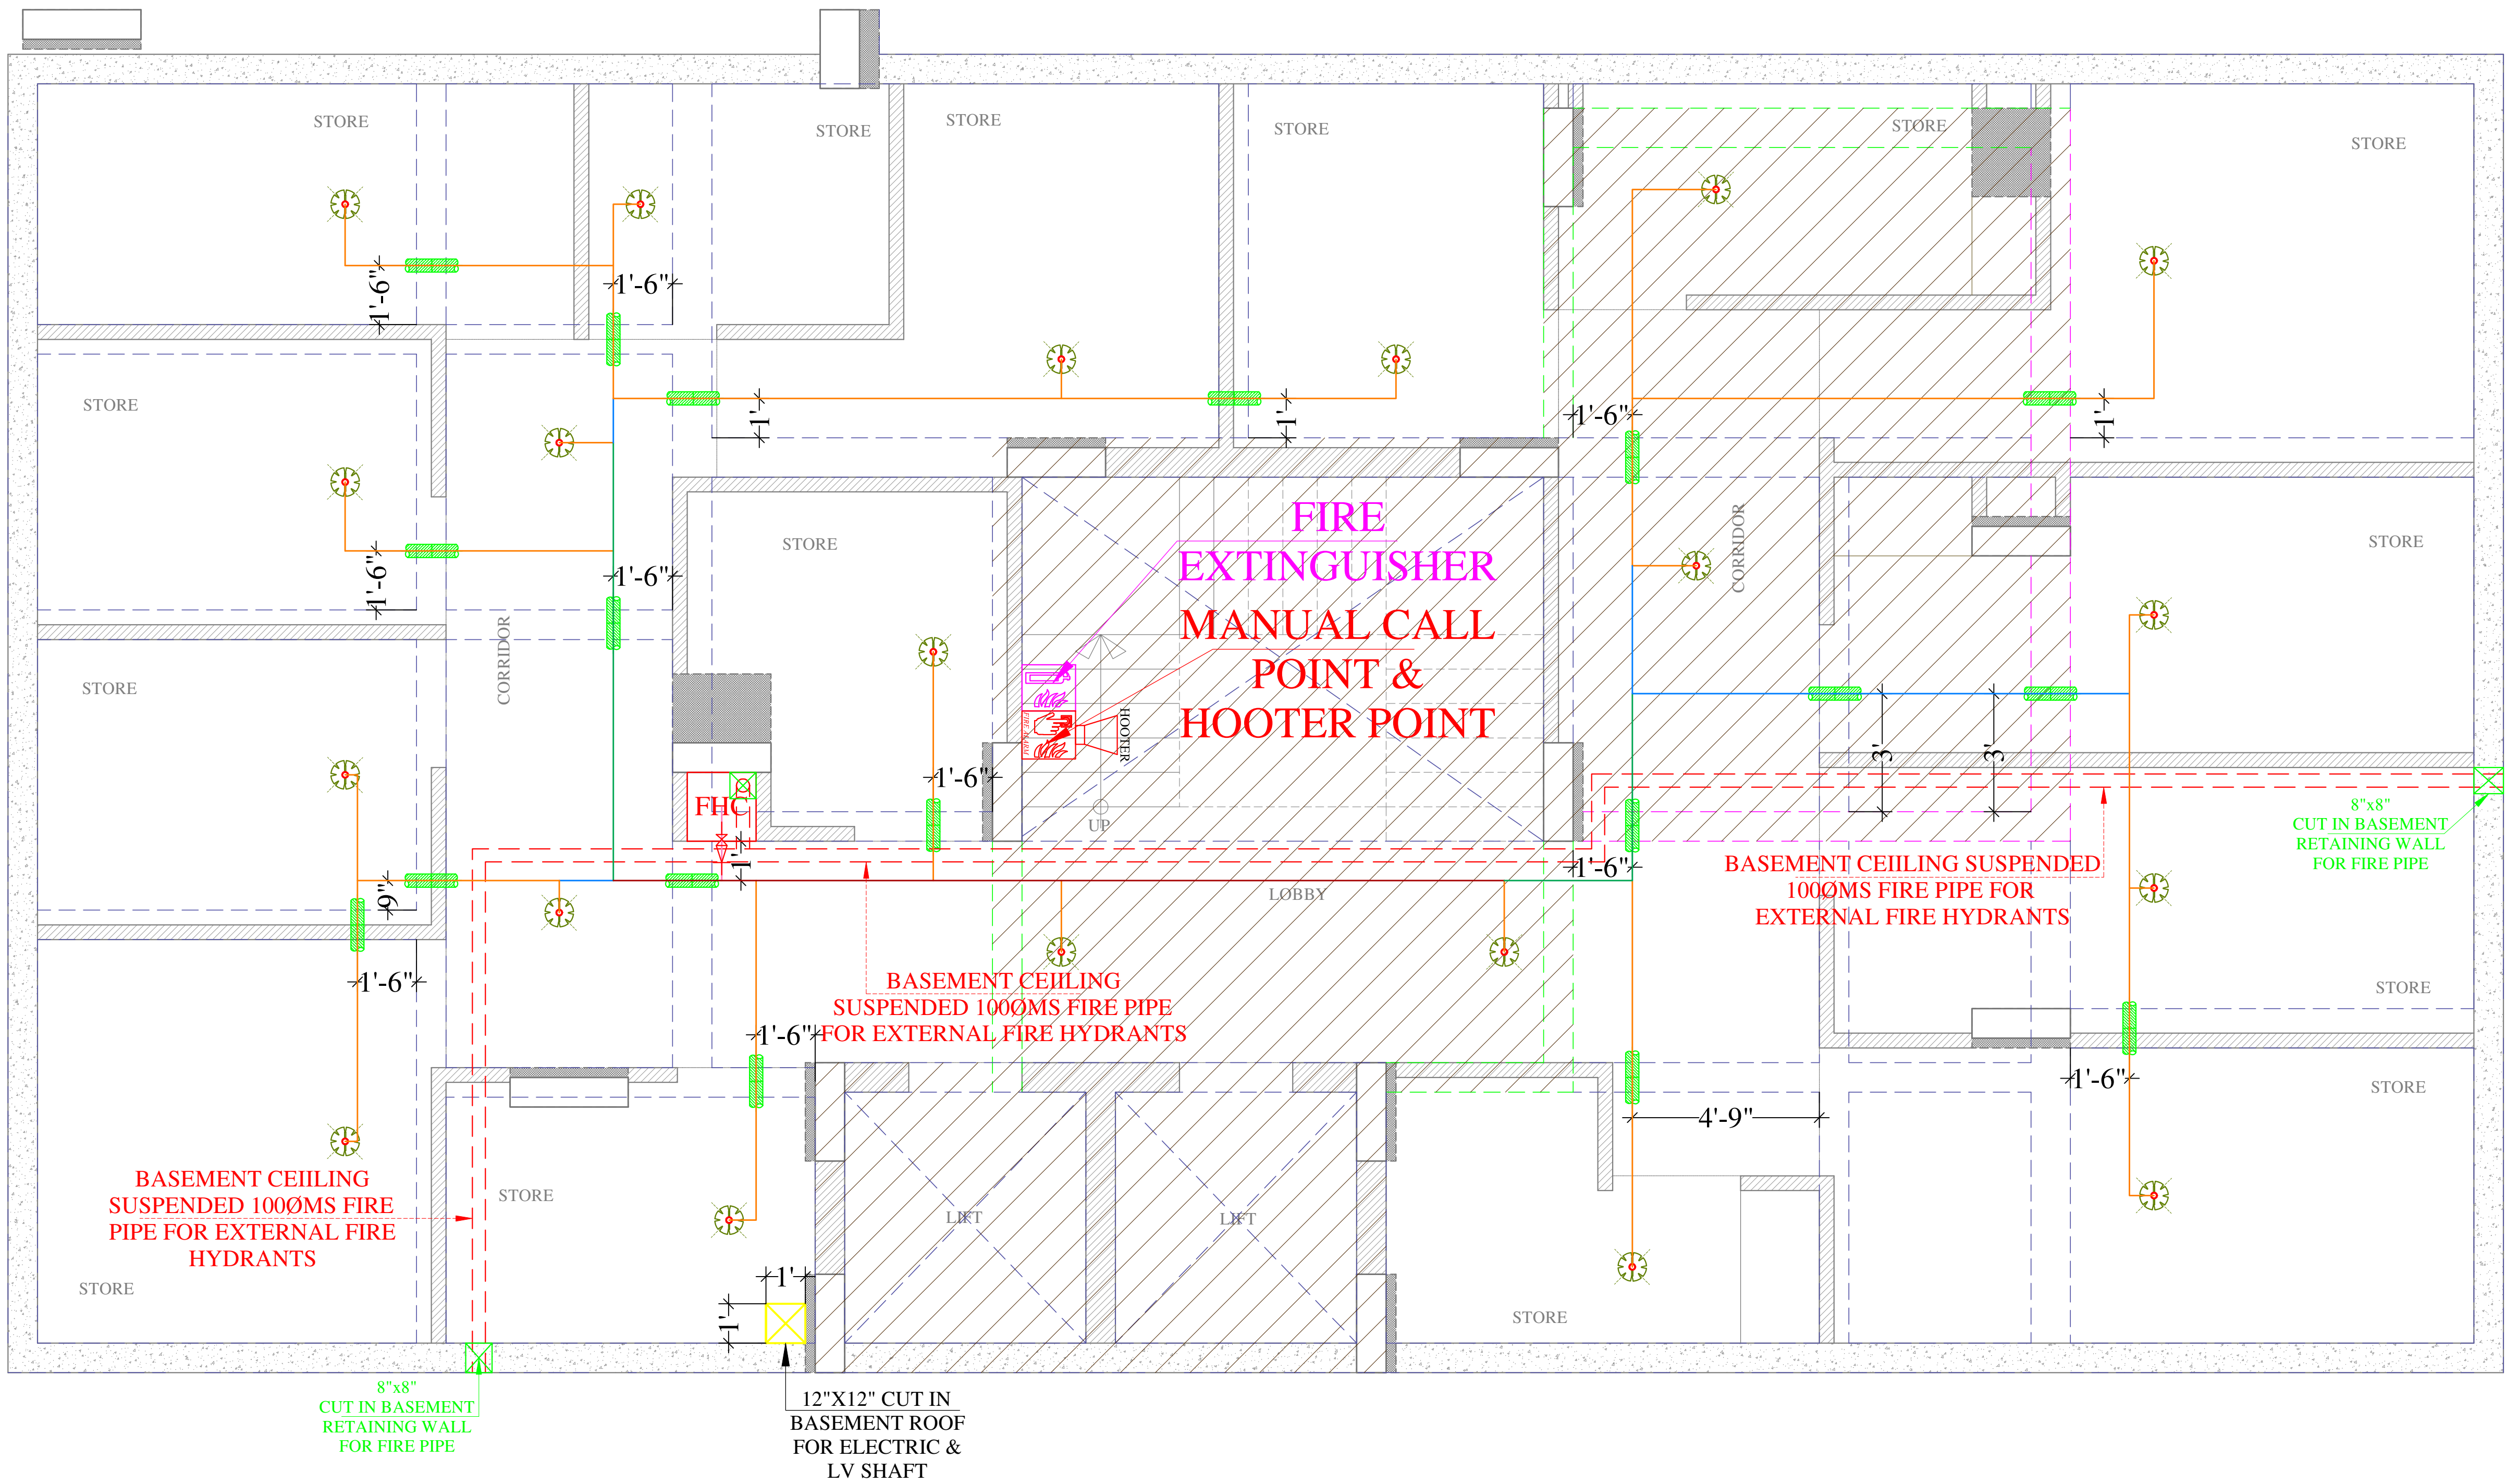

For SHYAM KRIPA ENTERPRISES
Vipul Agarwal
PARTNER

Vipul
VIPUL AGARWAL
M.E.P. CONSULTANT
B.E. ELECTRICAL

LEGENDS:

Mounting Height	ID	Symbol	Description
+42"	MCP		MANUAL CALL POINT
+90"	HT		HOOTER POINT
+42"			FIRE EXTINGUISHER

LEGENDS:

Mounting Ht.	Qty.	Symbol	Description
CEILING	20		PENDANT TYPE SPRINKLER POINT
CEILING	40mtr		25 MM DIA. MS PIPE
CEILING	18mtr		32 MM DIA. MS PIPE
CEILING	08mtr		40 MM DIA. MS PIPE
CEILING	09mtr		50 MM DIA. MS PIPE
CEILING	01mtr		65 MM DIA. MS PIPE
IN BEAM	18		100 MM DIA. SLEEVE
	01		CONTROL VALVE

ARCHITECTS:

SPACE GRID
C-49, VIDYA APARTMENT, PARAS MARG, BAPU NAGAR, NEAR JANTA STORE CIRCLE, JAIPUR-302015
PH-09314918766,0141-4005506 (O)
Email:-info.spacegrid@gmail.com



PROJECT NAME:-
THE ROYAL PALM


PROMOTER:-
Shyam Kripa Enterprises

DRAWING:
**BASEMENT FLOOR
SPRINKLER PLAN**

PROJECT ADDRESS:-
**PROPOSED RESIDENTIAL BUILDING AT
PLOT NO. 124, 124 EAST PART & 125 RAJNI VIHAR, JAIPUR**

DATE:
14-11-2024

SERVICES CONSULTANT:
ASHI ASSOCIATES
F 9 / 440 , Keshav Marg Chitrakut
Scheme,Jaipur
PH:91-0-93146-10438 ,0141-2440946
Mail:vipul8599@yahoo.com

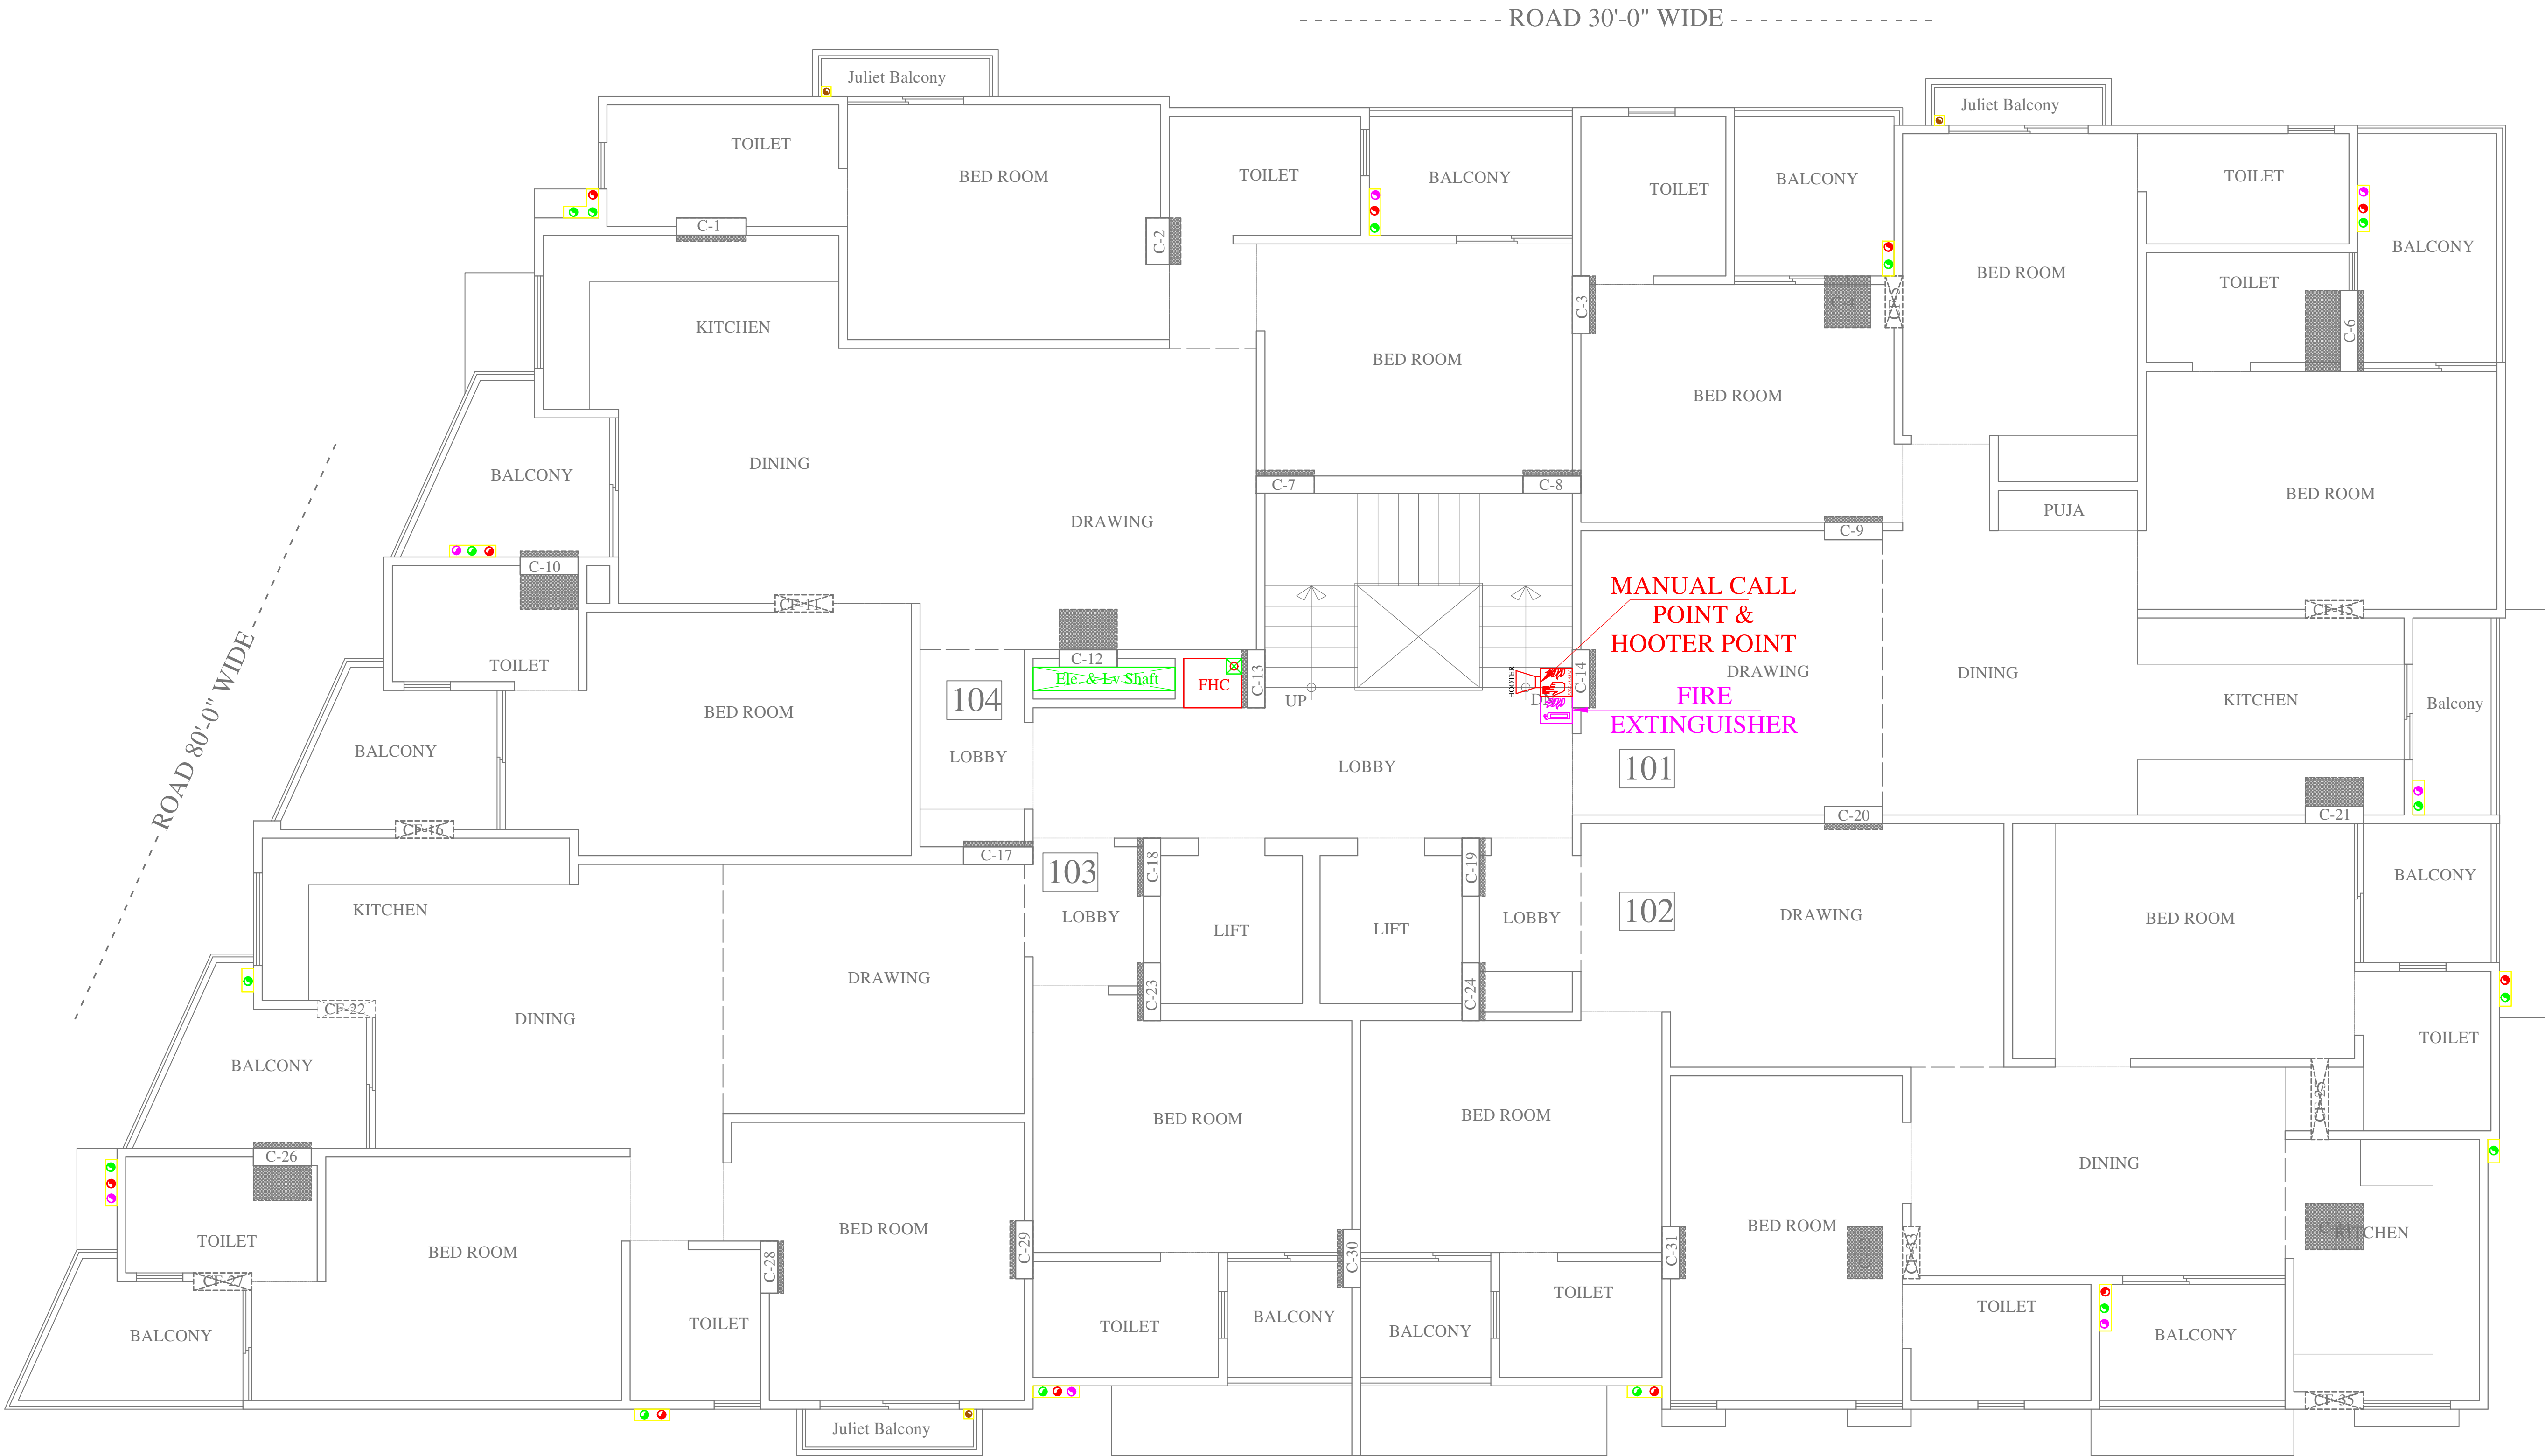

Vipul
VIPUL AGARWAL
M.E.P. CONSULTANT
B.E. ELECTRICAL

For SHYAM KRIPA ENTERPRISES
Vipul Agarwal
PARTNER

LEGENDS:			
Mounting Height	I D	Symbol	Description
+42"	MCP		MANUAL CALL POINT
+90"	HT		HOOTER POINT
+42"			FIRE EXTINGUISHER



PROJECT NAME:-
THE ROYAL PALM


PROMOTER:
Shyam Kripa Enterprises





DRAWING:
**TYPICAL FLOOR
MCP, HOOTER, FIRE EXTINGUISHER
& FIRE SHAFT PLAN**

PROJECT ADDRESS:-
**PROPOSED RESIDENTIAL BUILDING AT
PLOT NO. 124, 124 EAST PART & 125 RAJNI VIHAR, JAIPUR**

DATE:
14-11-2024

SERVICES CONSULTANT:
ASHI ASSOCIATES
**F 9 / 440 , Keshav Marg Chitrakut
Scheme,Jaipur**
PH:91-0-93146-10438 ,0141-2440946
Mail:vipul8599@yahoo.com

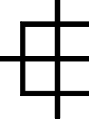ARCHITECTS:
 **SPACE GRID**
C-49, VIDYA APARTMENT, PARAS
MARG, BAPU NAGAR, NEAR JANTA
STORE CIRCLE, JAIPUR-302015
PH-09314918766,0141-4005506 (O)
Email:-info.spacegrid@gmail.com

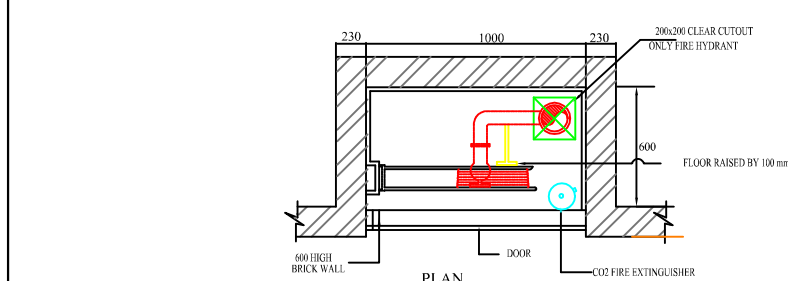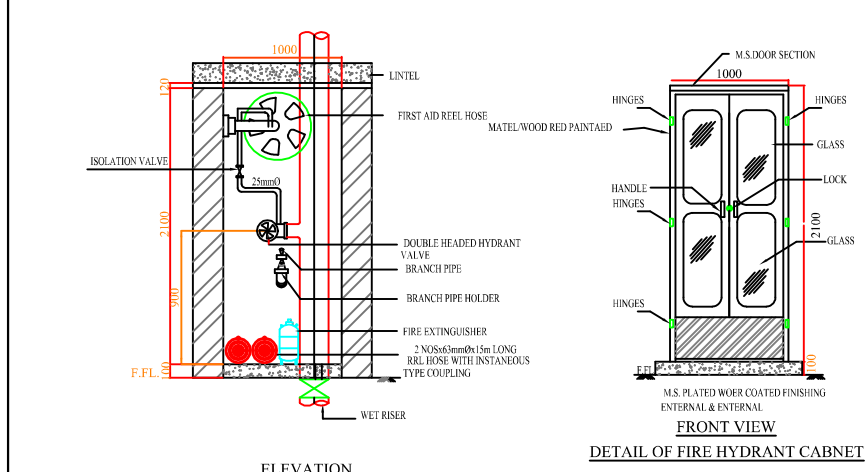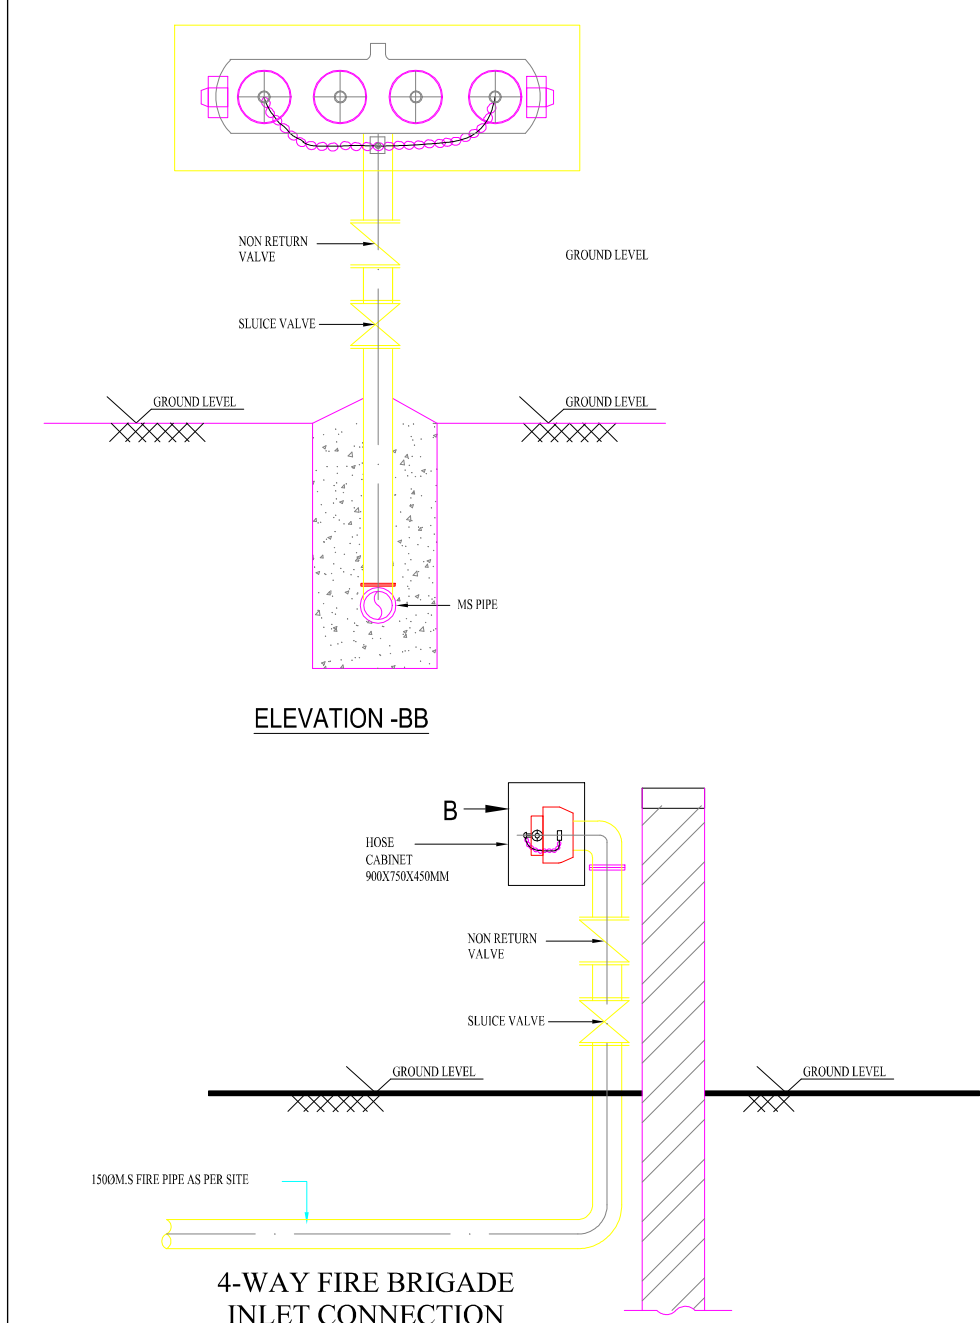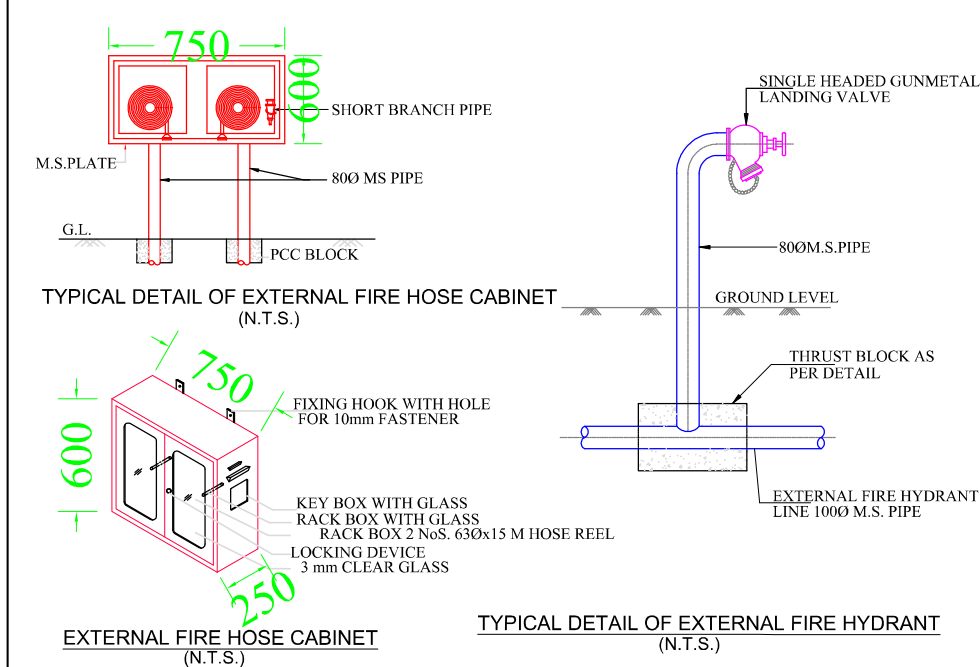

DRAWING: TYPICAL DETAIL FOR FIRE HOSE CABINET-1
SCALE=NTS
FHC-1

S.no.	Symbol	Description	Size in mm
1.		Butter fly Valve	100Ø
2.		Non Return Valve	100Ø
3.		Landing Valve Single headed	63Ø
4.		Pressure Gauge	
5.		FHC	
6.		External Fire Hose Cabinet	



PROJECT NAME:-	THE ROYAL PALM
PROMOTER:-	Shyam Kripa Enterprises

DRAWING:-

FIRE SCHEMATIC LAYOUT

PROJECT ADDRESS:-

PROPOSED RESIDENTIAL BUILDING AT
PLOT NO. 124, 124 EAST PART & 125 RAJNI VIHAR, JAIPUR

DATE:

14-11-2024

SERVICES CONSULTANT:
ASHI ASSOCIATES
F 9 / 440 , Keshav Marg Chitrakut
Scheme,Jaipur
PH:91-0-93146-10438 ,0141-2440946
Mail:vipul8599@yahoo.com

ARCHITECTS:

 **SPACE GRID**

C-49, VIDYA APARTMENT, PARAS
MARG, BAPU NAGAR, NEAR JANTA
STORE CIRCLE, JAIPUR-302015
PH-09314918766,0141-4005506 (O)
Email:-info.spacegrid@gmail.com