


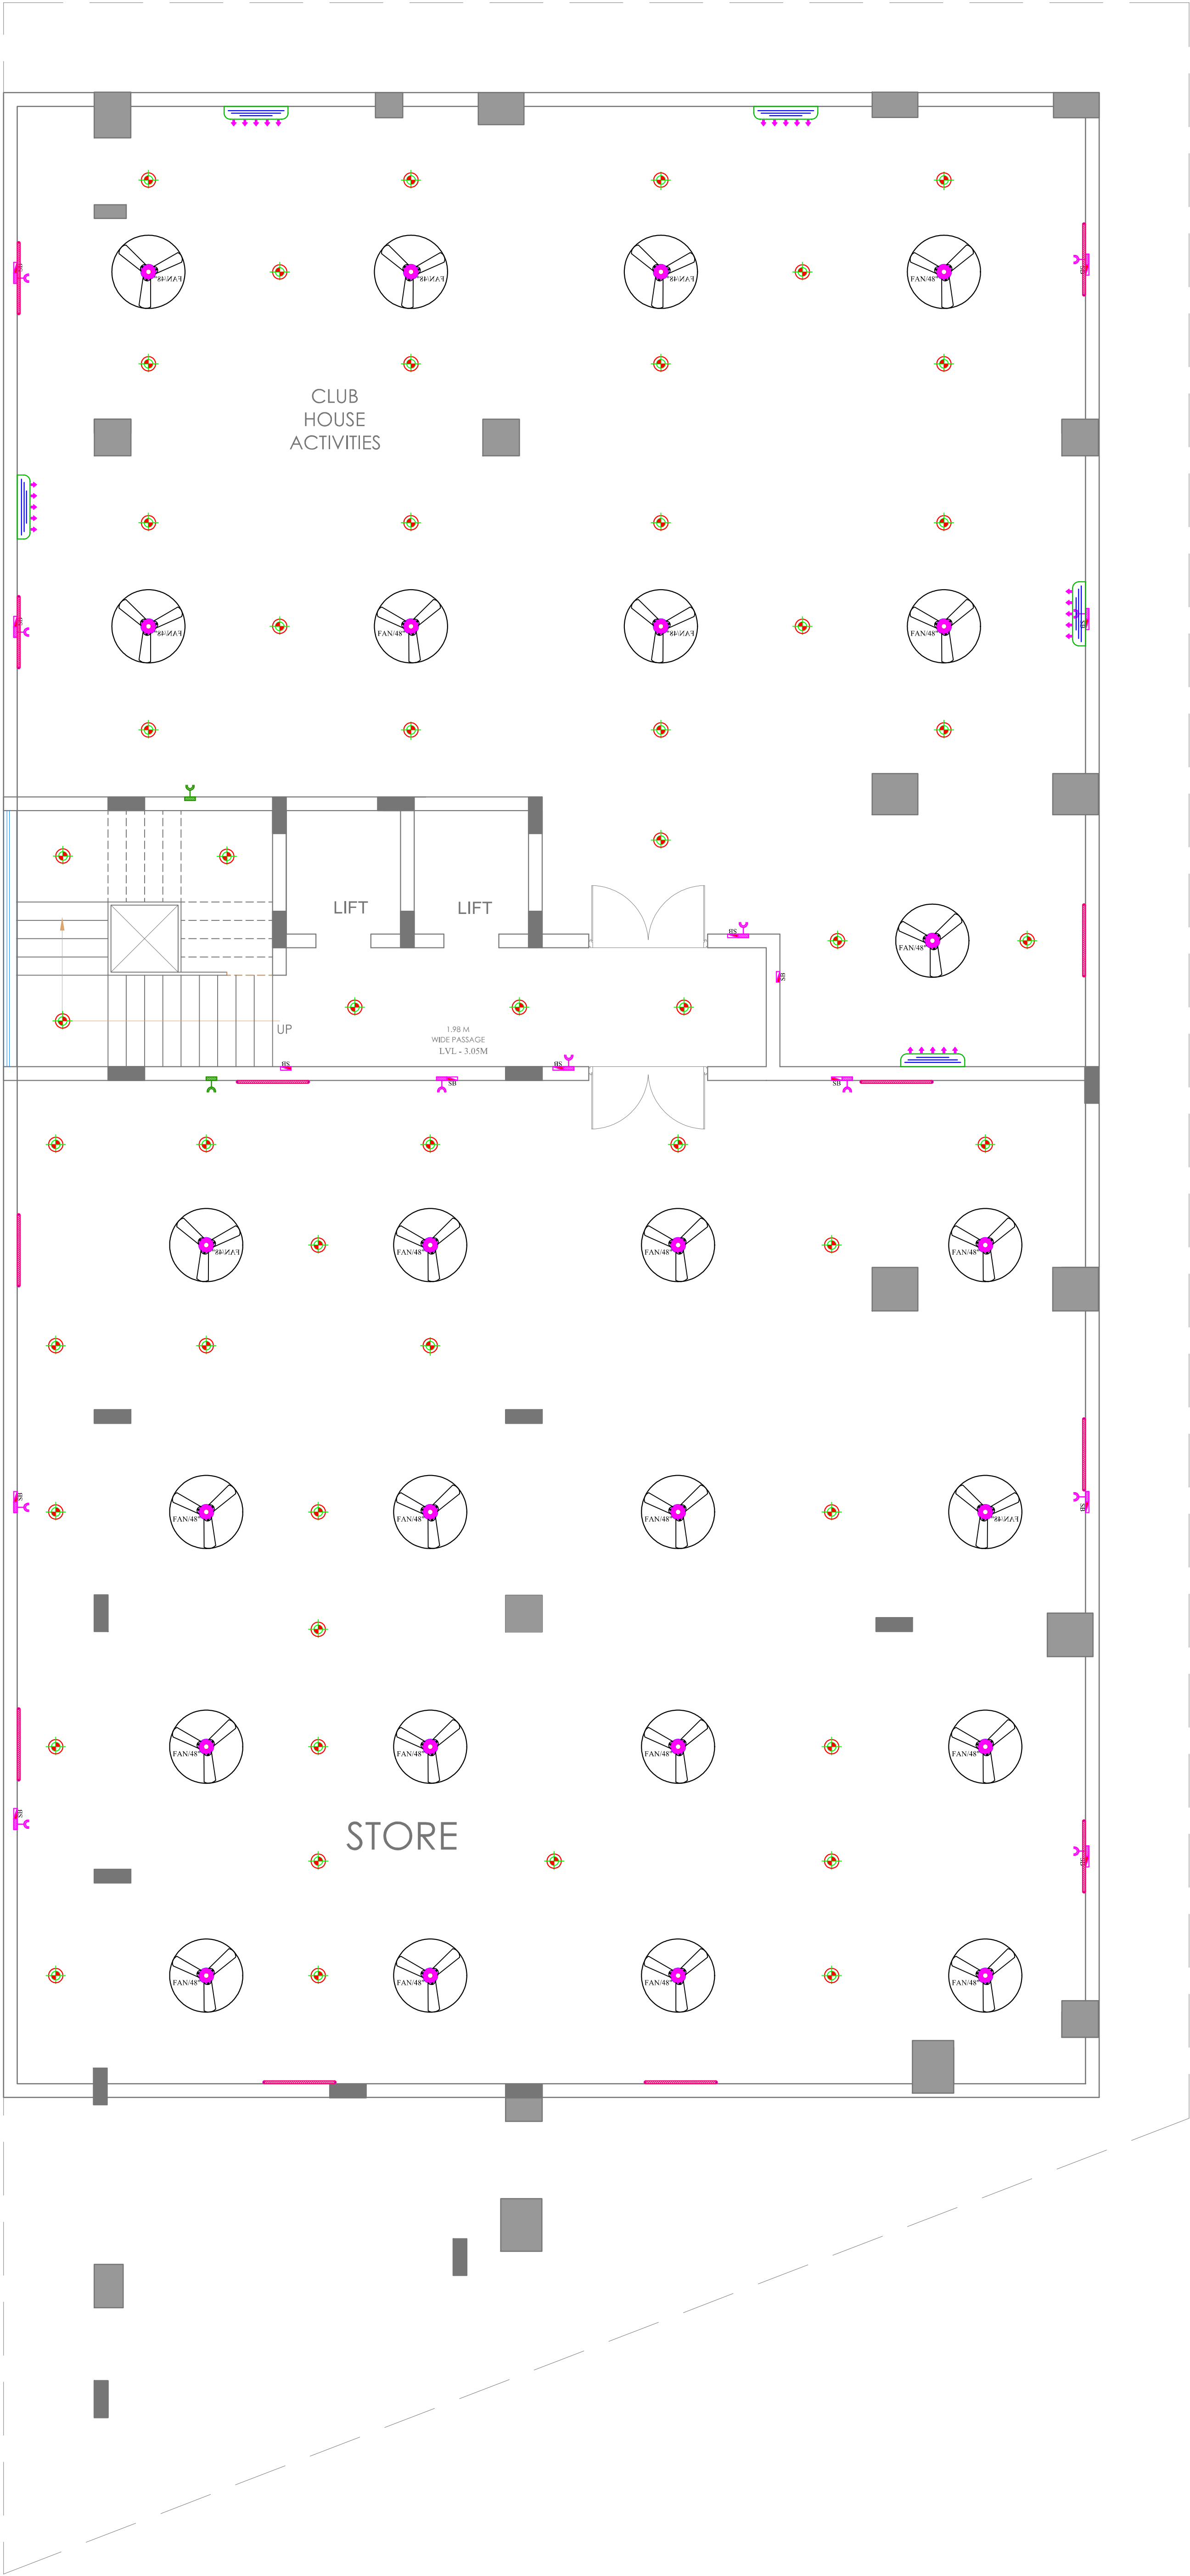

Vipul
VIPUL AGARWAL
M.E.P. CONSULTANT
B.E. ELECTRICAL

LEGENDS:				
Mounting Height	No.	I D	Symbol	Description
CEILING		FAN/48"		CEILING FAN 48"
CEILING		FB		FAN BOX
+90"		TL/W		Led Wall Tube Light Make:- Syska Led Cat no:- SSK-T3-20W
CEILING		DL		Led 6" Down Lighter 20W (Surface Mounted) Make:- Syska Led Cat no:- SDL-15W GLD 6.5K/4K
+42"		SB		SWITCH BOARD
+90"		SAC		SPLIT AC INDOOR UNIT
+18"		PP		16 A POWER POINT
+18"		PP		16 A POWER POINT
+60"		MCB DB		MCB DISTRIBUTION BOARD

SERVICES CONSULTANT:
ASHI ASSOCIATES
F9/440,Keshav Marg Chitrakut Scheme,,Jaipur
PH:91-0-93146-10438 ,0141-2440946 Mail:vipul8599@yahoo.com

DRAWN. BY:-	CHKD. BY:-
MAHENDRA	SANJAY

APPD. BY:-	VIPUL AGARWAL
------------	---------------

DATE:-	REV.:-	SCALE - NTS
04-10-2024	00	

DRAWING TYPE :-

BASEMENT FLOOR
ELECTRIC POINT MARKING PLAN

PROJECT NAME :

PARK VIEW APARTMENTS
BY SONI'S

PROMOTERS NAME :


NEHAL
MAHESHWARI

PROJECT ADDRESS :

PLOT NO. 77& 78, VISHVASHRIYA NAGAR VISTAR
(APOLLO NAGAR - GRAH NIRMAN SAHKAR SAMITI
LIMITED), JAIPUR RAJASHTAN

NORTH

HI VE
DESIGNER STUDIO
Architecture | Planning | Interiors

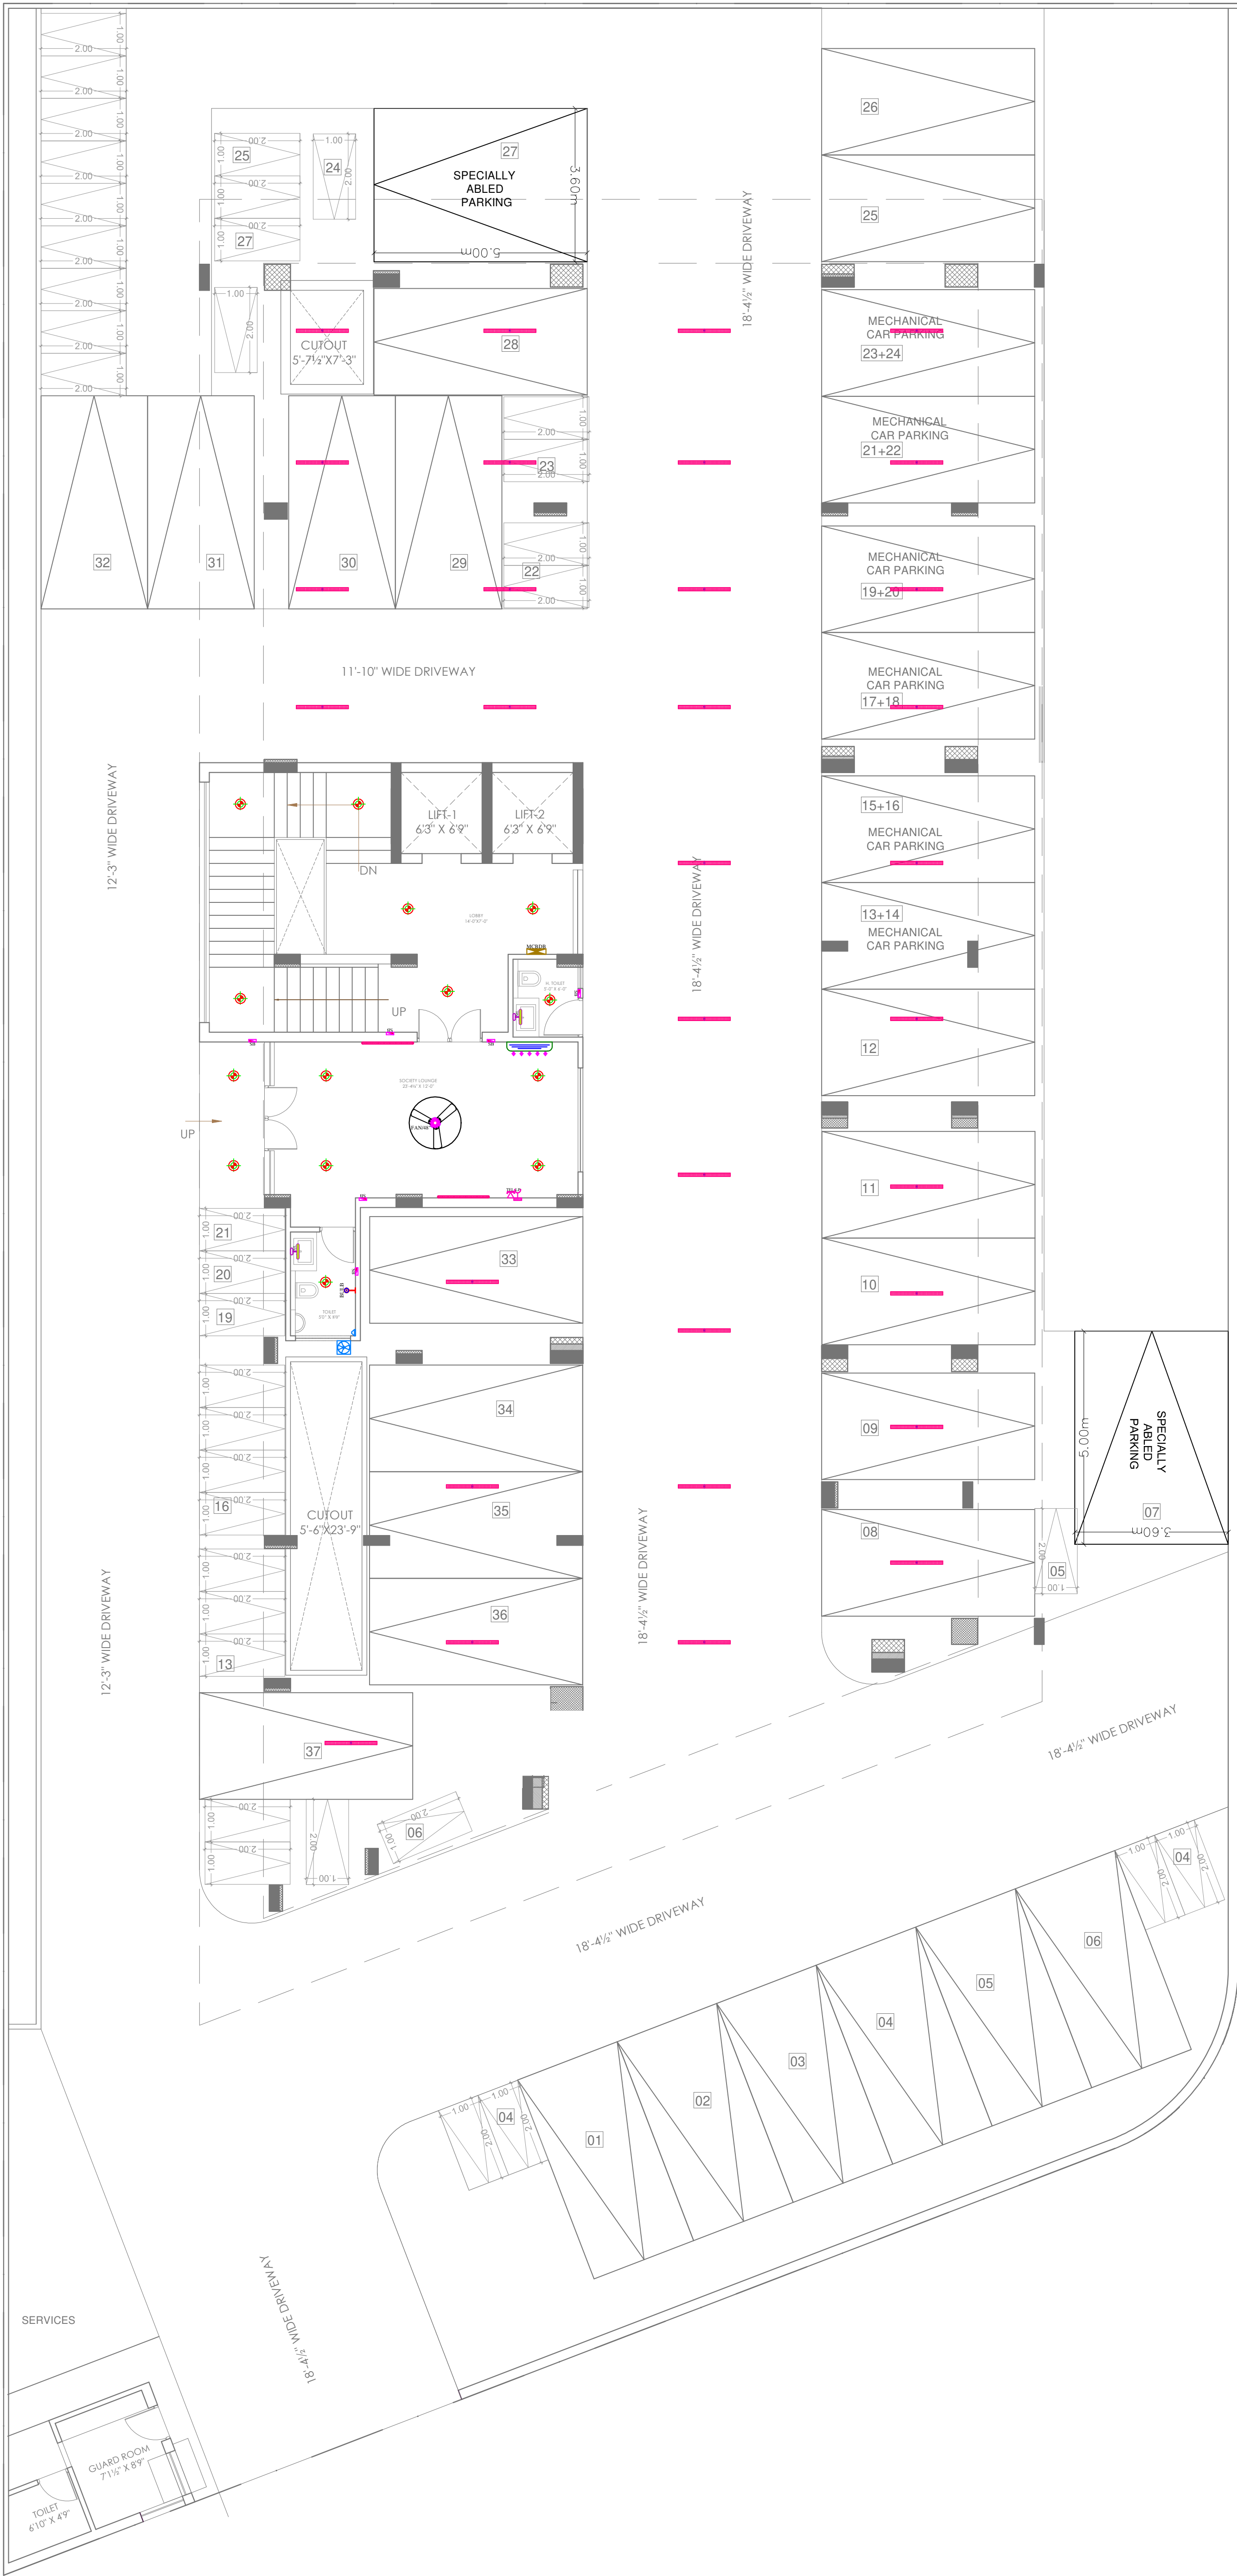

Vipul
VIPUL AGARWAL
M.E.P. CONSULTANT
B.E. ELECTRICAL

LEGENDS:

Mounting Height	No.	I D	Symbol	Description
CEILING		FAN48"		CEILING FAN 48"
CEILING		TL		LED CEILING TUBE LIGHT MAKE:- SYSKA LED CAT NO:- SSK-T5-20W
+90°		TLW		LED Wall Tube Light Make:- Syska Led Cat no:- SSK-T5-20W
+90°		BULB		LED Bulb 20W Make:- Syska Led Cat no. SSK-20W 5.7K/3K
CEILING		DL		LED 6" Down Lighter 20W (Surface Mounted) Make:- Syska Led Cat no:- SDL-15W GLD 6.5K/4K
+78"		ML		12x2 Led Mirror Light Make:- Syska Led Cat no:- FPL-12x2
VENTILATOR HT.		CR		CEILING ROSE
VENTILATOR HT.		EXF		9" DIA FRESH AIR FAN
+42"		SB		SWITCH BOARD
+24"		TEL		TELEPHONE POINT
+24"		LP TEL		6 A PLUG POINT FOR TELEPHONE
+90°		SAC		SPLIT AC INDOOR UNIT
+60"		MCB DB		MCB DISTRIBUTION BOARD

SERVICES CONSULTANT:
ASHI ASSOCIATES
F9/440,Keshav Marg Chitrakut Scheme Jaipur
PH:91-0-93146-10438 ,0141-2440946 Mail:vipul8599@yahoo.com

DRAWN. BY:-
KEDAR

CHKD. BY:-
SANJAY

APPD. BY:-
VIPUL AGARWAL

DATE:-
22-08-2024

REV:-
00

SCALE - NTS

DRAWING TYPE :-

GROUND FLOOR
ELECTRIC POINT MARKING PLAN


NORTH

HIVE
DESIGNER STUDIO
Architecture | Planning | Interiors

PROJECT NAME :
**PARK VIEW APARTMENTS
BY SONI'S**



PROMOTERS NAME :
**NEHAL
MAHESHWARI**

PROJECT ADDRESS :
PLOT NO. 77& 78, VISHVASHRIYA NAGAR VISTAR
(APOLLO NAGAR - GRAH NIRMAN SAHKAR SAMITI
LIMITED), JAIPUR RAJASHTAN

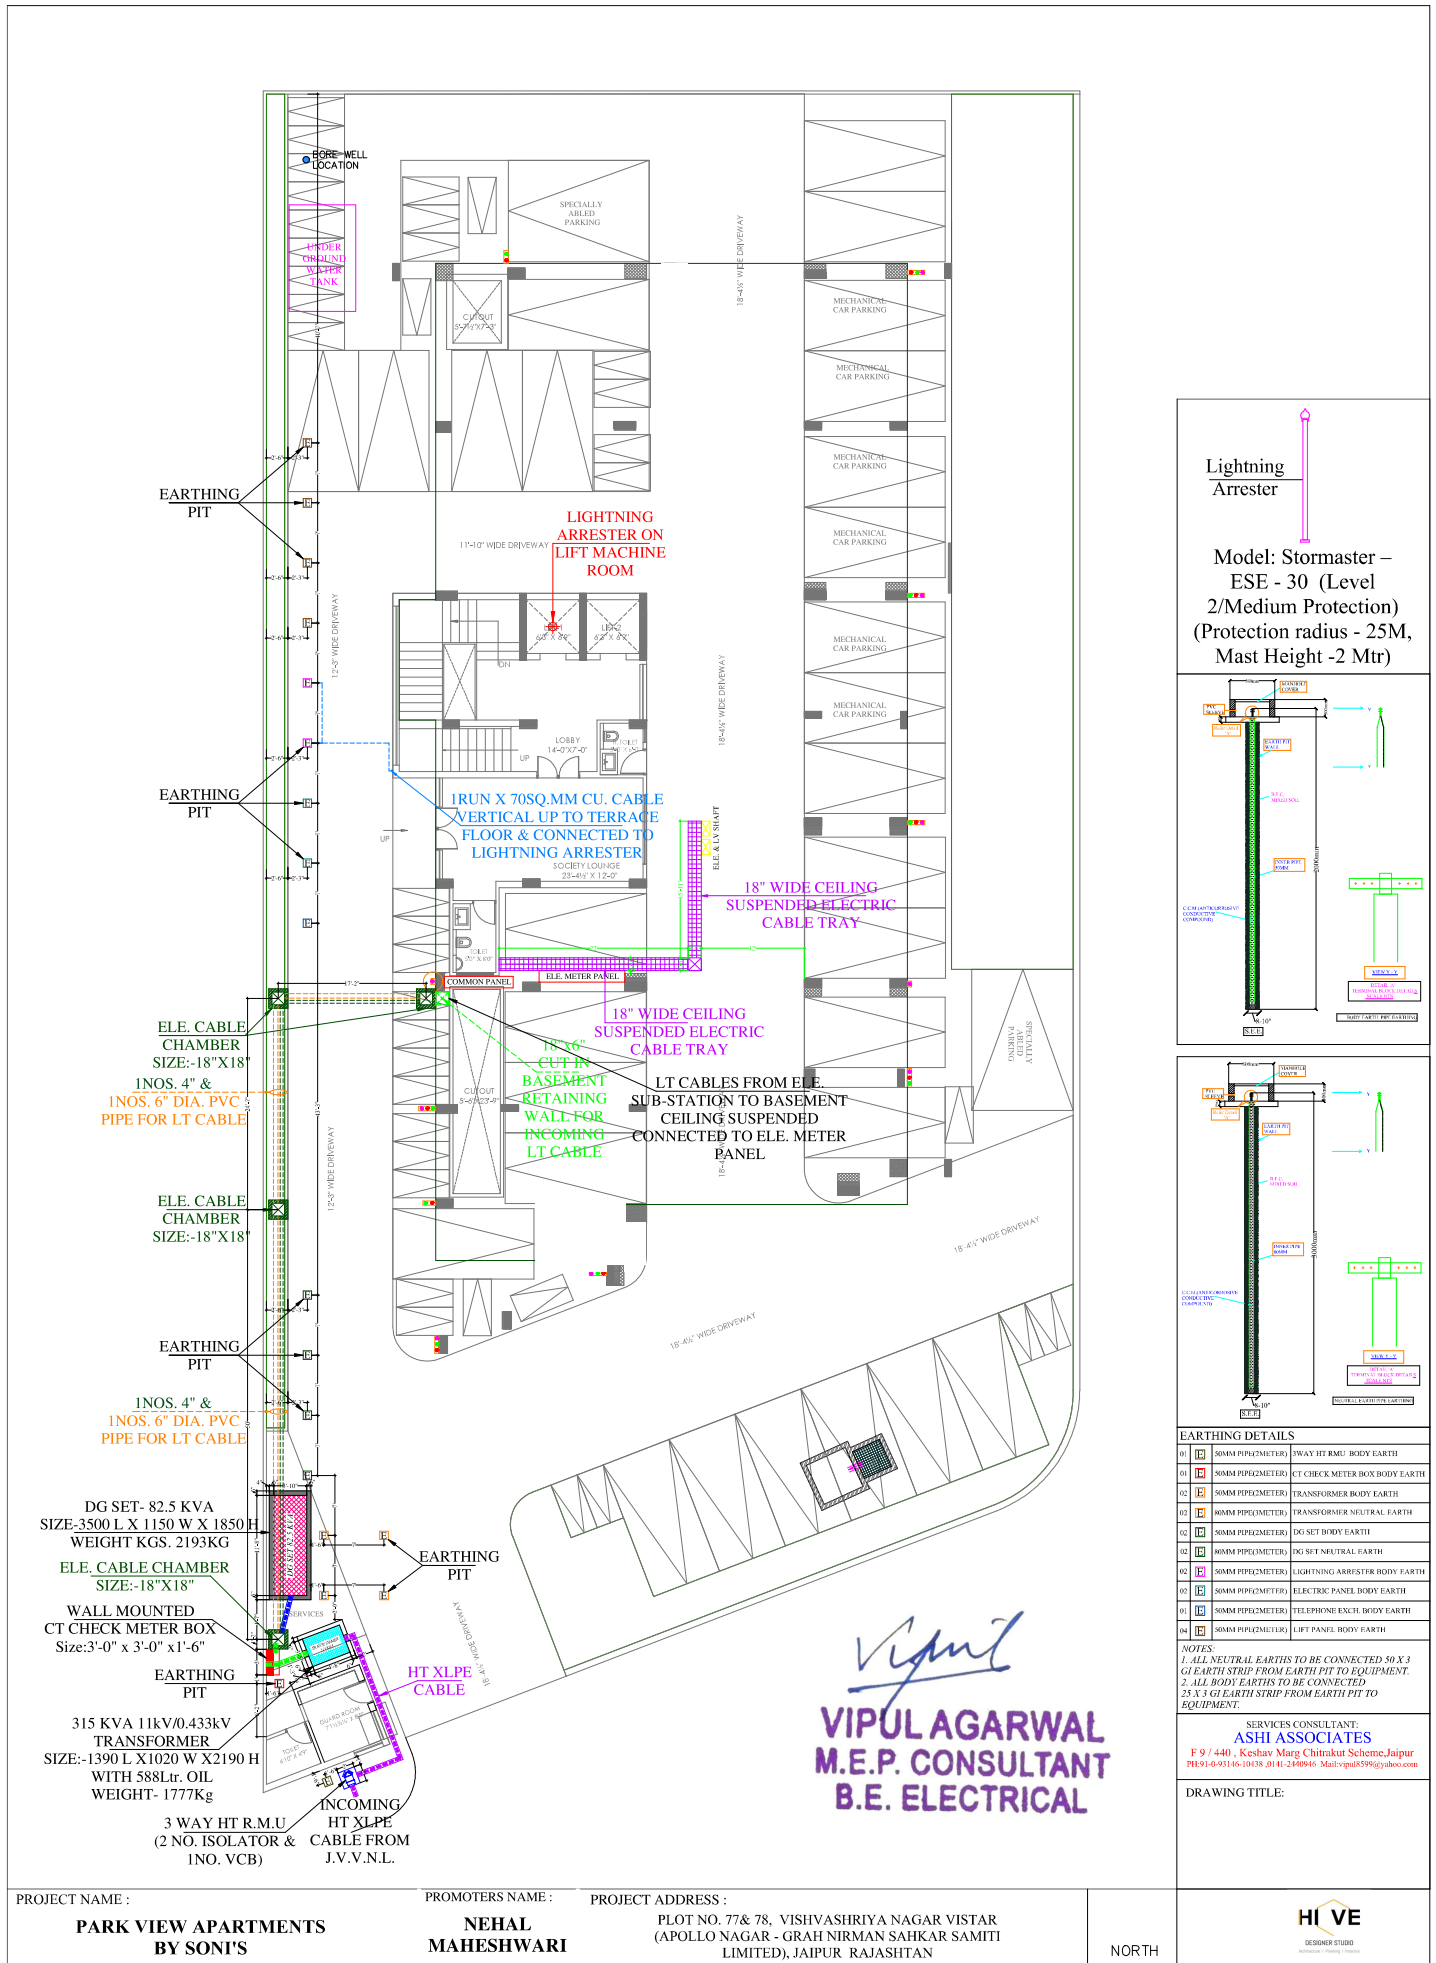

Lightning
Arrester

Model: Stormaster –
ESE - 30 (Level
2/Medium Protection)
(Protection radius - 25M,
Mast Height -2 Mtr)

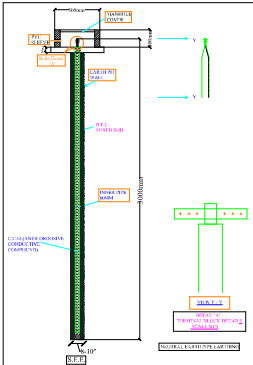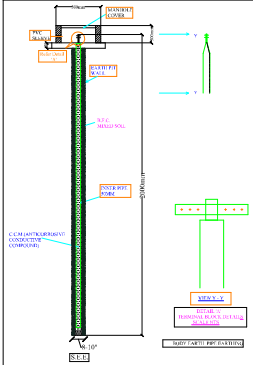

EARTHING DETAILS	
01	50MM PIPES/METER 1WAY HT RMU BODY EARTH
02	50MM PIPES/METER CT CHECK METER BOX BODY EARTH
03	50MM PIPES/METER TRANSFORMER BODY EARTH
04	50MM PIPES/METER TRANSFORMER NEUTRAL EARTH
05	50MM PIPES/METER DO SET BODY EARTH
06	50MM PIPES/METER DG SET NEUTRAL EARTH
07	50MM PIPES/METER LIGHTNING ARRESTER BODY EARTH
08	50MM PIPES/METER ELECTRIC PANEL BODY EARTH
09	50MM PIPES/METER TELEPHONE EXCH. BODY EARTH
10	50MM PIPES/METER LIFT PANEL BODY EARTH


NOTES:
1. ALL NEUTRAL EARTHS TO BE CONNECTED 50 X 3
GI EARTH STRIP FROM EARTH PIT TO EQUIPMENT.
2. ALL BODY EARTHS TO BE CONNECTED
25 X 3 GI EARTH STRIP FROM EARTH PIT TO
EQUIPMENT.

SERVICES CONSULTANT:
ASHI ASSOCIATES
F 9 / 440 - Keshav Marg Chitrakut Scheme Jaipur
9191-6-93146-10438-0141-240906- Mail:ashis599@gmail.com

DRAWING TITLE:

PROJECT NAME : PARK VIEW APARTMENTS BY SONI'S	PROMOTERS NAME : NEHAL MAHESHWARI	PROJECT ADDRESS : PLOT NO. 77 & 78, VISHVASHRIYA NAGAR VISTAR (APOLLO NAGAR - GRAH NIRMAN SAHKAR SAMITI LIMITED), JAIPUR RAJASHTAN	NORTH
---	---	---	-------



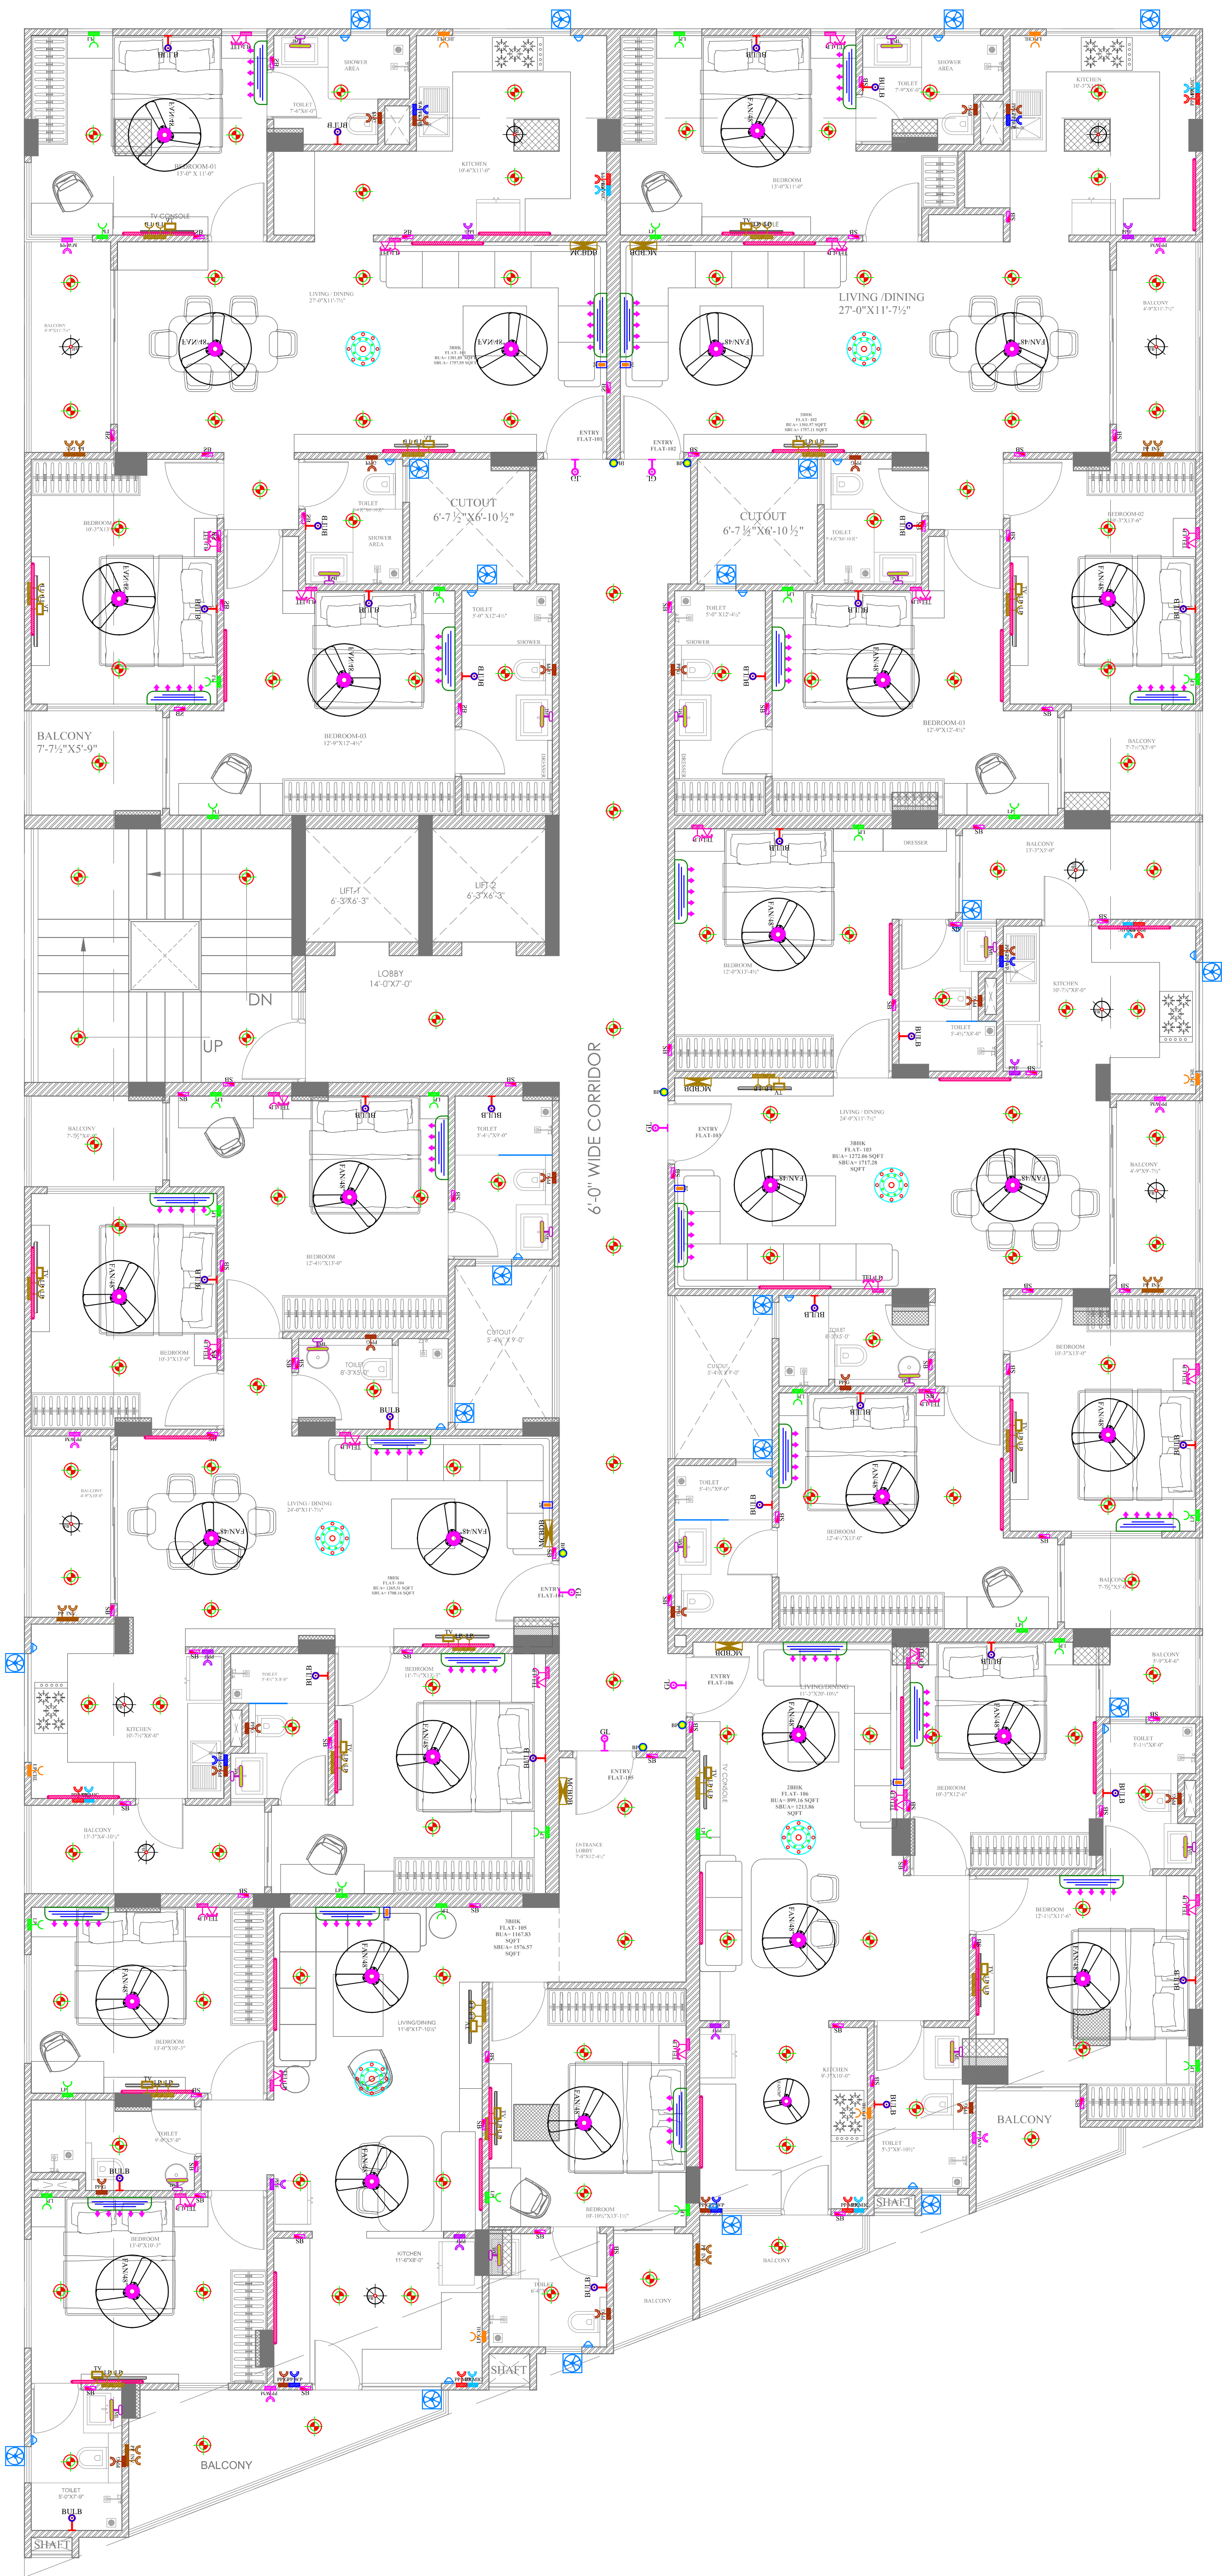

Vipul
VIPUL AGARWAL
M.E.P. CONSULTANT
B.E. ELECTRICAL


LEGENDS:				
Mounting Height	No.	I D	Symbol	Description
CEILING		FAN/48"		CEILING FAN 48"
CEILING		FAN/30" FB		CEILING FAN 30" FAN-BOX
CEILING		CH1		CHANDELIER
+90"		TL/W		Led Wall Tube Light Make:- Syska Led Cat no.- SSK-TS-20W
+90"		BULB		Led Bulb 20W Make:- Syska Led Cat no. SKC-20W 5.7K/3K
+90"		GL		WALL BRACKETS AS DESIGN FOR GANESH LIGHT
+78"		ML		12x2 Led Mirror Light Make:- Syska Led Cat no.- FPL-12x2
CEILING		DL		Led 6" Down Lighter 20W (Surface Mounted) Make:- Syska Led Cat no.- SDL-15W GLD 6.5K/4K
VENTILATOR HT.		CR		CEILING ROSE
VENTILATOR HT.		EXF		9" DIA FRESH AIR FAN
+42"		SB		SWITCH BOARD
+24"		TEL		TELEPHONE POINT
+24"		LP TEL		6 A PLUG POINT FOR TELEPHONE
+48"		TV		TV COAXIAL POINT
+48"		LP TV		6 A PLUG POINT FOR TV
+24"		LP		6 A PLUG POINT FOR SIDE TABLE
+72"		LP-CH		6 A PLUG POINT FOR CHIMNEY
+90"		SAC		SPLIT AC INDOOR UNIT
+42"		PP-MIX		16 A POWER POINT FOR MIXER
+42"		PP-MIC		16 A POWER POINT FOR MICROWAVE
+78"		PP-G		16 A POWER POINT FOR GEYSER
+54"		PP-F		16 A POWER POINT FOR FRIDGE
+78"		PP-WP		16 A POWER POINT FOR WATER PURIFIER
+48"		PP-WM		16 A POWER POINT FOR WASHING MACHINE
+12"		PP-INV.		16 A POWER POINT FOR INVERTOR
+60"		BP		6 A BELL PUSH
+90"		BZ		BUZZER FOR CALL BELL
+60"		MCB DB		MCB DISTRIBUTION BOARD

SERVICES CONSULTANT:
ASHI ASSOCIATES
F9/440,Keshav Marg Chitrakut Scheme,Jaipur
PH:91-0-93146-10438 ,0141-2440946 Mail:vipul8599@yahoo.com

DRAWN. BY:-	CHKD. BY:-
KEDAR	SANJAY
APPD. BY:-	
VIPUL AGARWAL	
DATE:-	REV.: - SCALE — NTS
22-08-2024	00

DRAWING TYPE :-
TYPICAL FLOOR
ELECTRIC POINT MARKING PLAN

PROJECT NAME : PARK VIEW APARTMENTS BY SONI'S		PROMOTERS NAME : NEHAL MAHESHWARI	PROJECT ADDRESS : PLOT NO. 77& 78, VISHVASHRIYA NAGAR VISTAR (APOLLO NAGAR - GRAH NIRMAN SAHKAR SAMITI LIMITED), JAIPUR RAJASHTAN	 NORTH	 DESIGNER STUDIO Architecture Planning Interiors
---	--	---	---	-----------	--

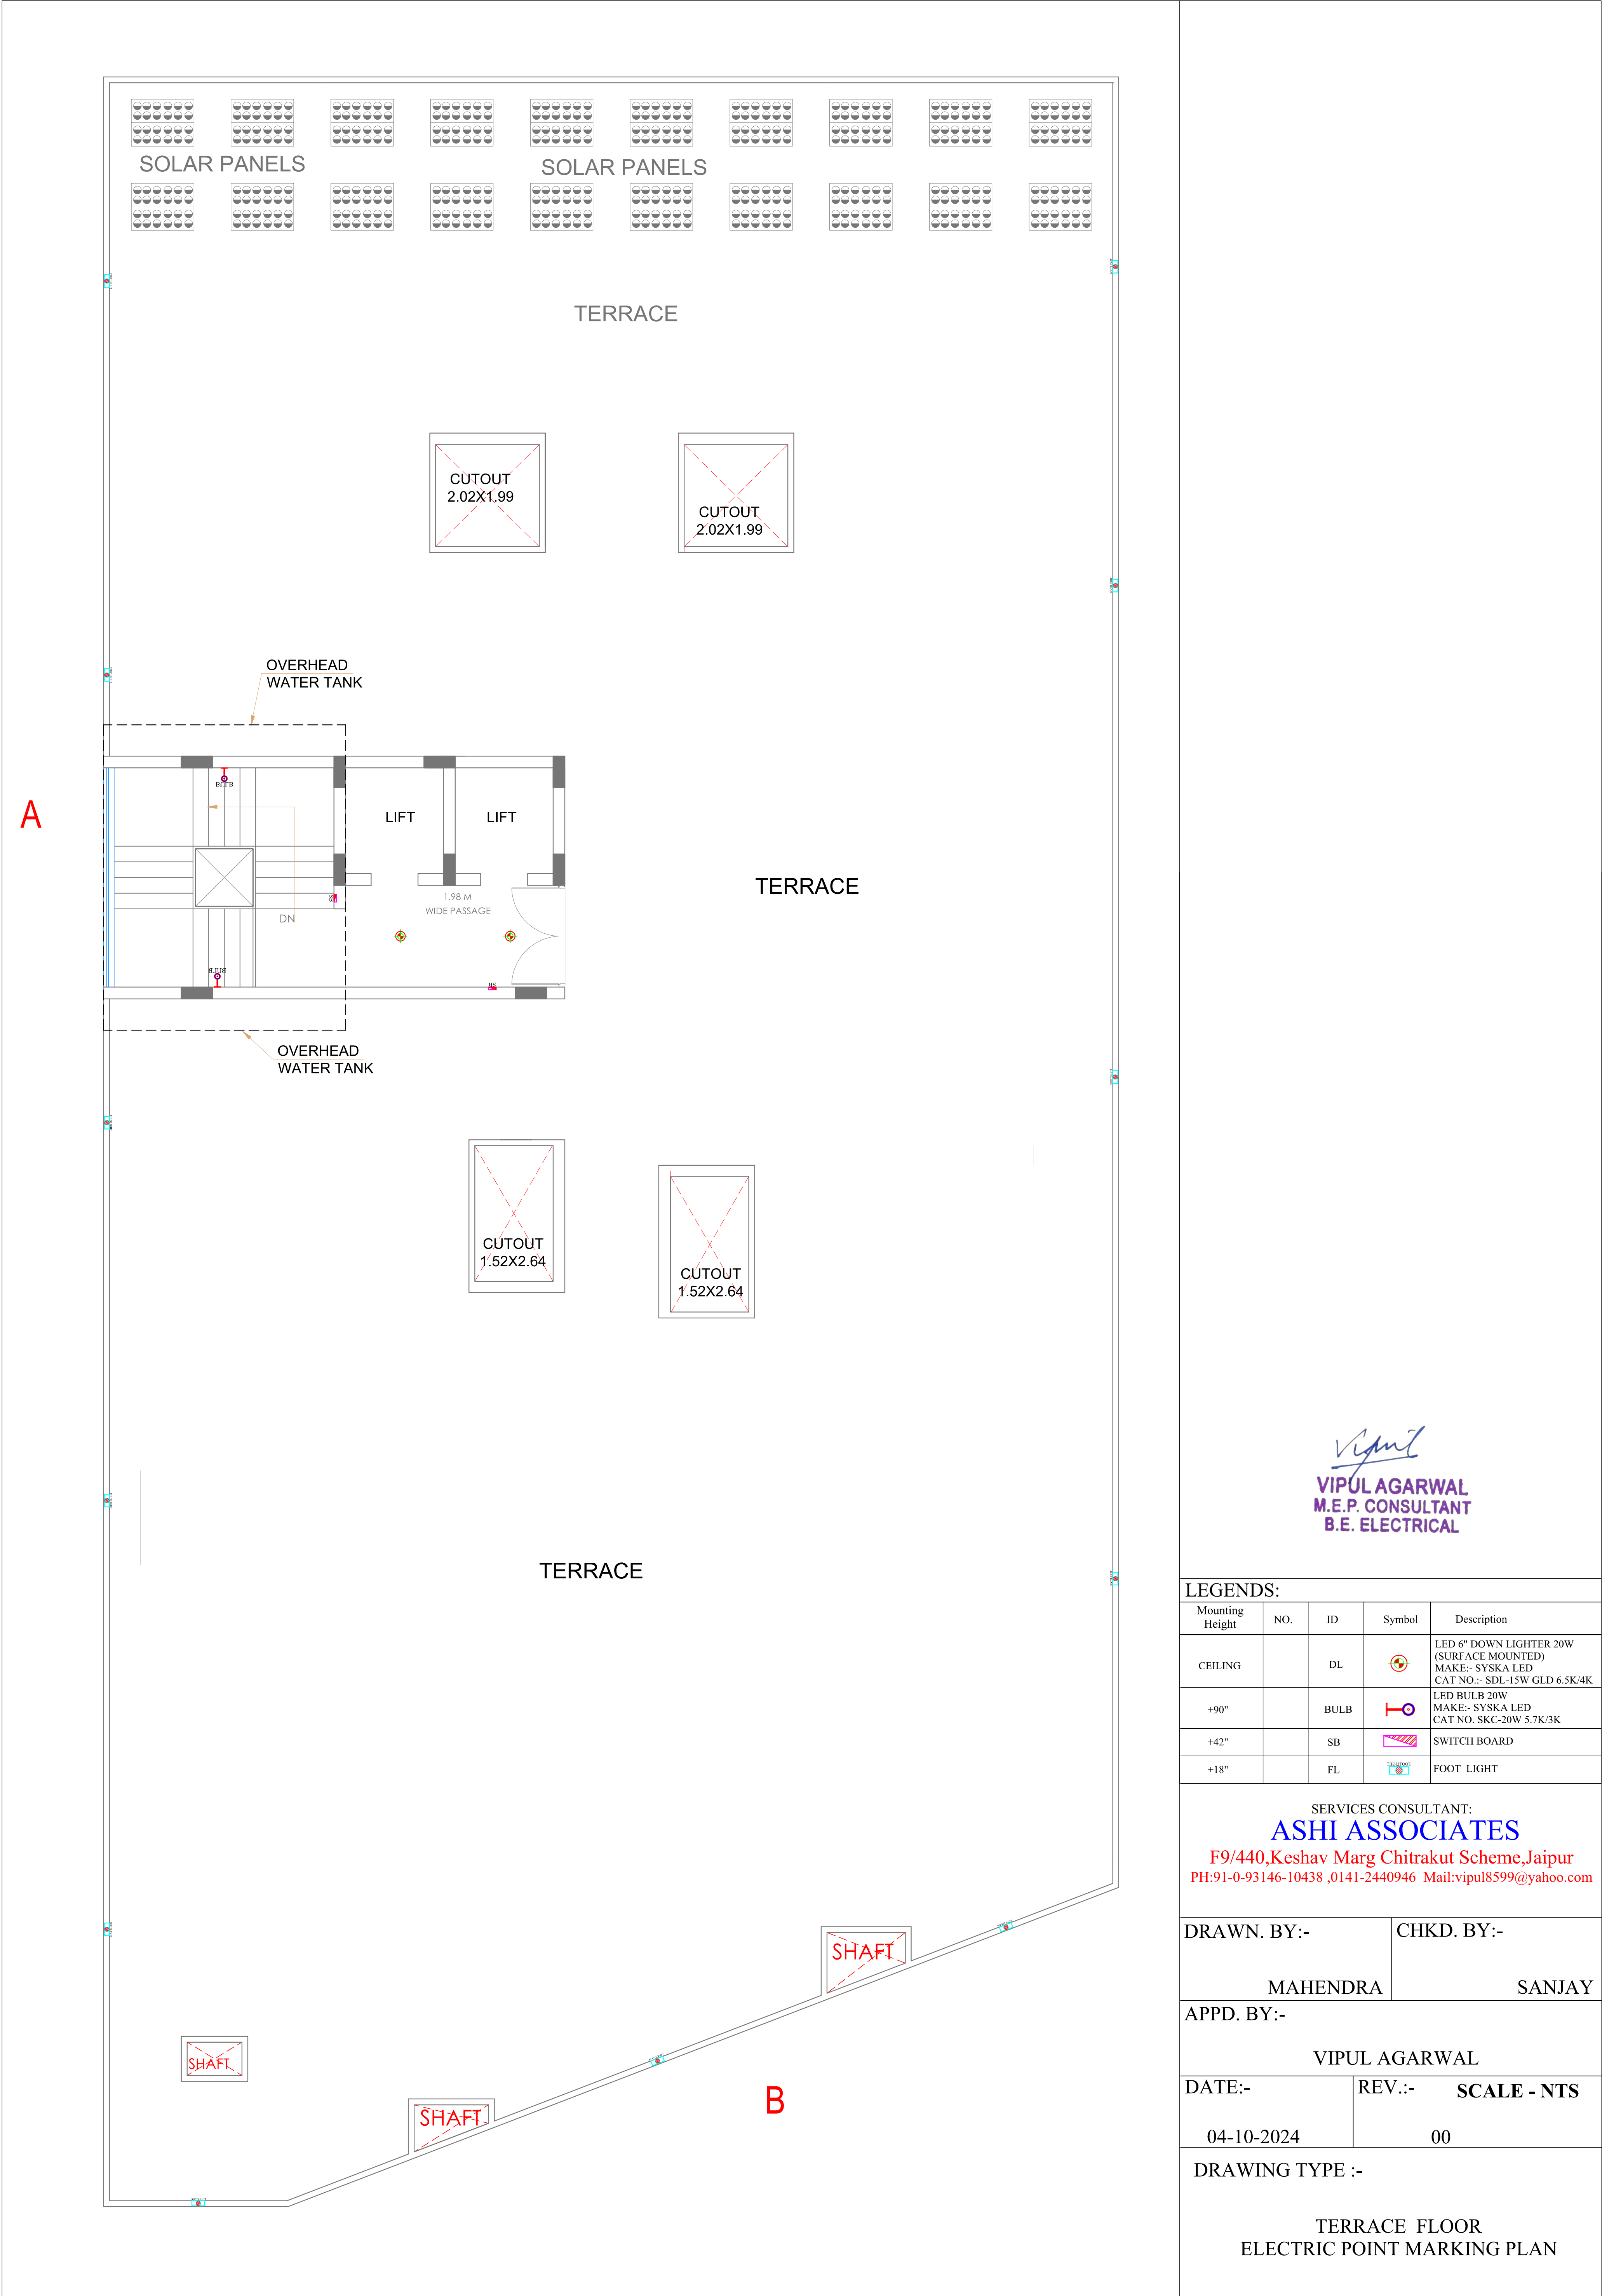

Vipul
VIPUL AGARWAL
M.E.P. CONSULTANT
B.E. ELECTRICAL

LEGENDS:				
Mounting Height	NO.	ID	Symbol	Description
CEILING		DL		LED 6" DOWN LIGHTER 20W (SURFACE MOUNTED) MAKE:- SYSKA LED CAT NO.:- SDL-15W GLD 6.5K/4K
+90"		BULB		LED BULB 20W MAKE:- SYSKA LED CAT NO. SKC-20W 5.7K/3K
+42"		SB		SWITCH BOARD
+18"		FL		FOOT LIGHT

SERVICES CONSULTANT:

ASHI ASSOCIATES

F9/440,Keshav Marg Chitrakut Scheme,Jaipur

PH:91-0-93146-10438 ,0141-2440946 Mail:vipul8599@yahoo.com

DRAWN. BY:-	CHKD. BY:-
MAHENDRA	SANJAY

APPD. BY:-

VIPUL AGARWAL

DATE:-	REV.:-	SCALE - NTS
04-10-2024	00	

DRAWING TYPE :-

TERRACE FLOOR

ELECTRIC POINT MARKING PLAN

PROJECT NAME : PARK VIEW APARTMENTS BY SONI'S	PROMOTERS NAME : NEHAL MAHESHWARI	PROJECT ADDRESS : PLOT NO. 77& 78, VISHVASHRIYA NAGAR VISTAR (APOLLO NAGAR - GRAH NIRMAN SAHKAR SAMITI LIMITED), JAIPUR RAJASHTAN	 NORTH	 DESIGNER STUDIO Architecture Planning Interiors
---	---	--	-----------	--