

30'-0" WIDE ROAD

EXIT

GREEN

E.V FACILITY PARKING

GUARD RM

GREEN

OTHER'S PLOT

3.6MT WIDE DRIVE WAY
LVL. +0.30 MT.

HANDICAP
TOILET
2.17X2.74

LIFT
1.83X2.13

W = 1.5 MT.
T = 0.30 MT.
R = 0.15 MT.

ENTRY

3.6MT WIDE DRIVE WAY

LVL. +0.50 MT.

3.6MT WIDE DRIVE WAY

SET BACK LINE

3.6MT WIDE DRIVE WAY
LVL. +0.30 MT.

GREEN


STILT FLOOR

Vipul
VIPUL AGARWAL
M.E.P. CONSULTANT
B.E. ELECTRICAL

LEGENDS:					
Mounting Height	No.	I D	Symbol	Description	
CEILING	22	TL		LED CEILING TUBE LIGHT MAKE:- SYSKA LED CAT NO:- SSK-T5-20W	
CEILING	17	DL		Led 6" Down Lighter 20W (Surface Mounted) Make:- Syska Led Cat no:- SDL-15W GLD 6.5K/4K	
+42"	01	SB		SWITCH BOARD	
+90"	01	BULB		LED BULB 20W MAKE:- SYSKA LED CAT NO. SKC-20W 3.7K/3K	
+18"	03	PP		4KW POWER POINT FOR CAR CHARGING	
+60"	01	MCB DB		MCB DISTRIBUTION BOARD	

SERVICES CONSULTANT:
ASHI ASSOCIATES
F 9 / 440 ,Keshav Marg, Chitrakut Scheme,Jaipur
PH:91-0-93146-10438, 0141-2440946
Mail:vipul8599@yahoo.com

PROJECT : - KHASRA NO 118 1/2, PLOT NO. 07 BLG-FARM.EXT. VILLAGE PHARASIYA AJMER ROAD ,KISHANGARH DISTT AJMER.(RAJ)	PROJECT NAME:- SATYAM SHIVAM	DRN. BY- MAHENDRA	CHKD. BY- SANJAY	DATE: - 03-09-2024	SCALE: - N.T.S.	NORTH POINT 	PROJECT CONSULTANTS KAPPRIS INNOVATION 35/NEHI NAGAR EXT., SHRI PATH, VAISHALI NAGAR,JAIPUR Phone:- 0141-4002369 E-Mail:- kapprisinnovation@gmail.com Web:- www.kapprisinnovation.com	OFFICE ADDRESS:- SUNDERAM BUILDHOME(P) LTD. SUBHASH COLONY KATARIA TRANSPORT, MADANGANJ, KISHANGARH
	DRA.: - STILT FLOOR ELECTRIC POINT MARKING PLAN	APPD. BY- VIPUL AGARWAL		REV: - 00				

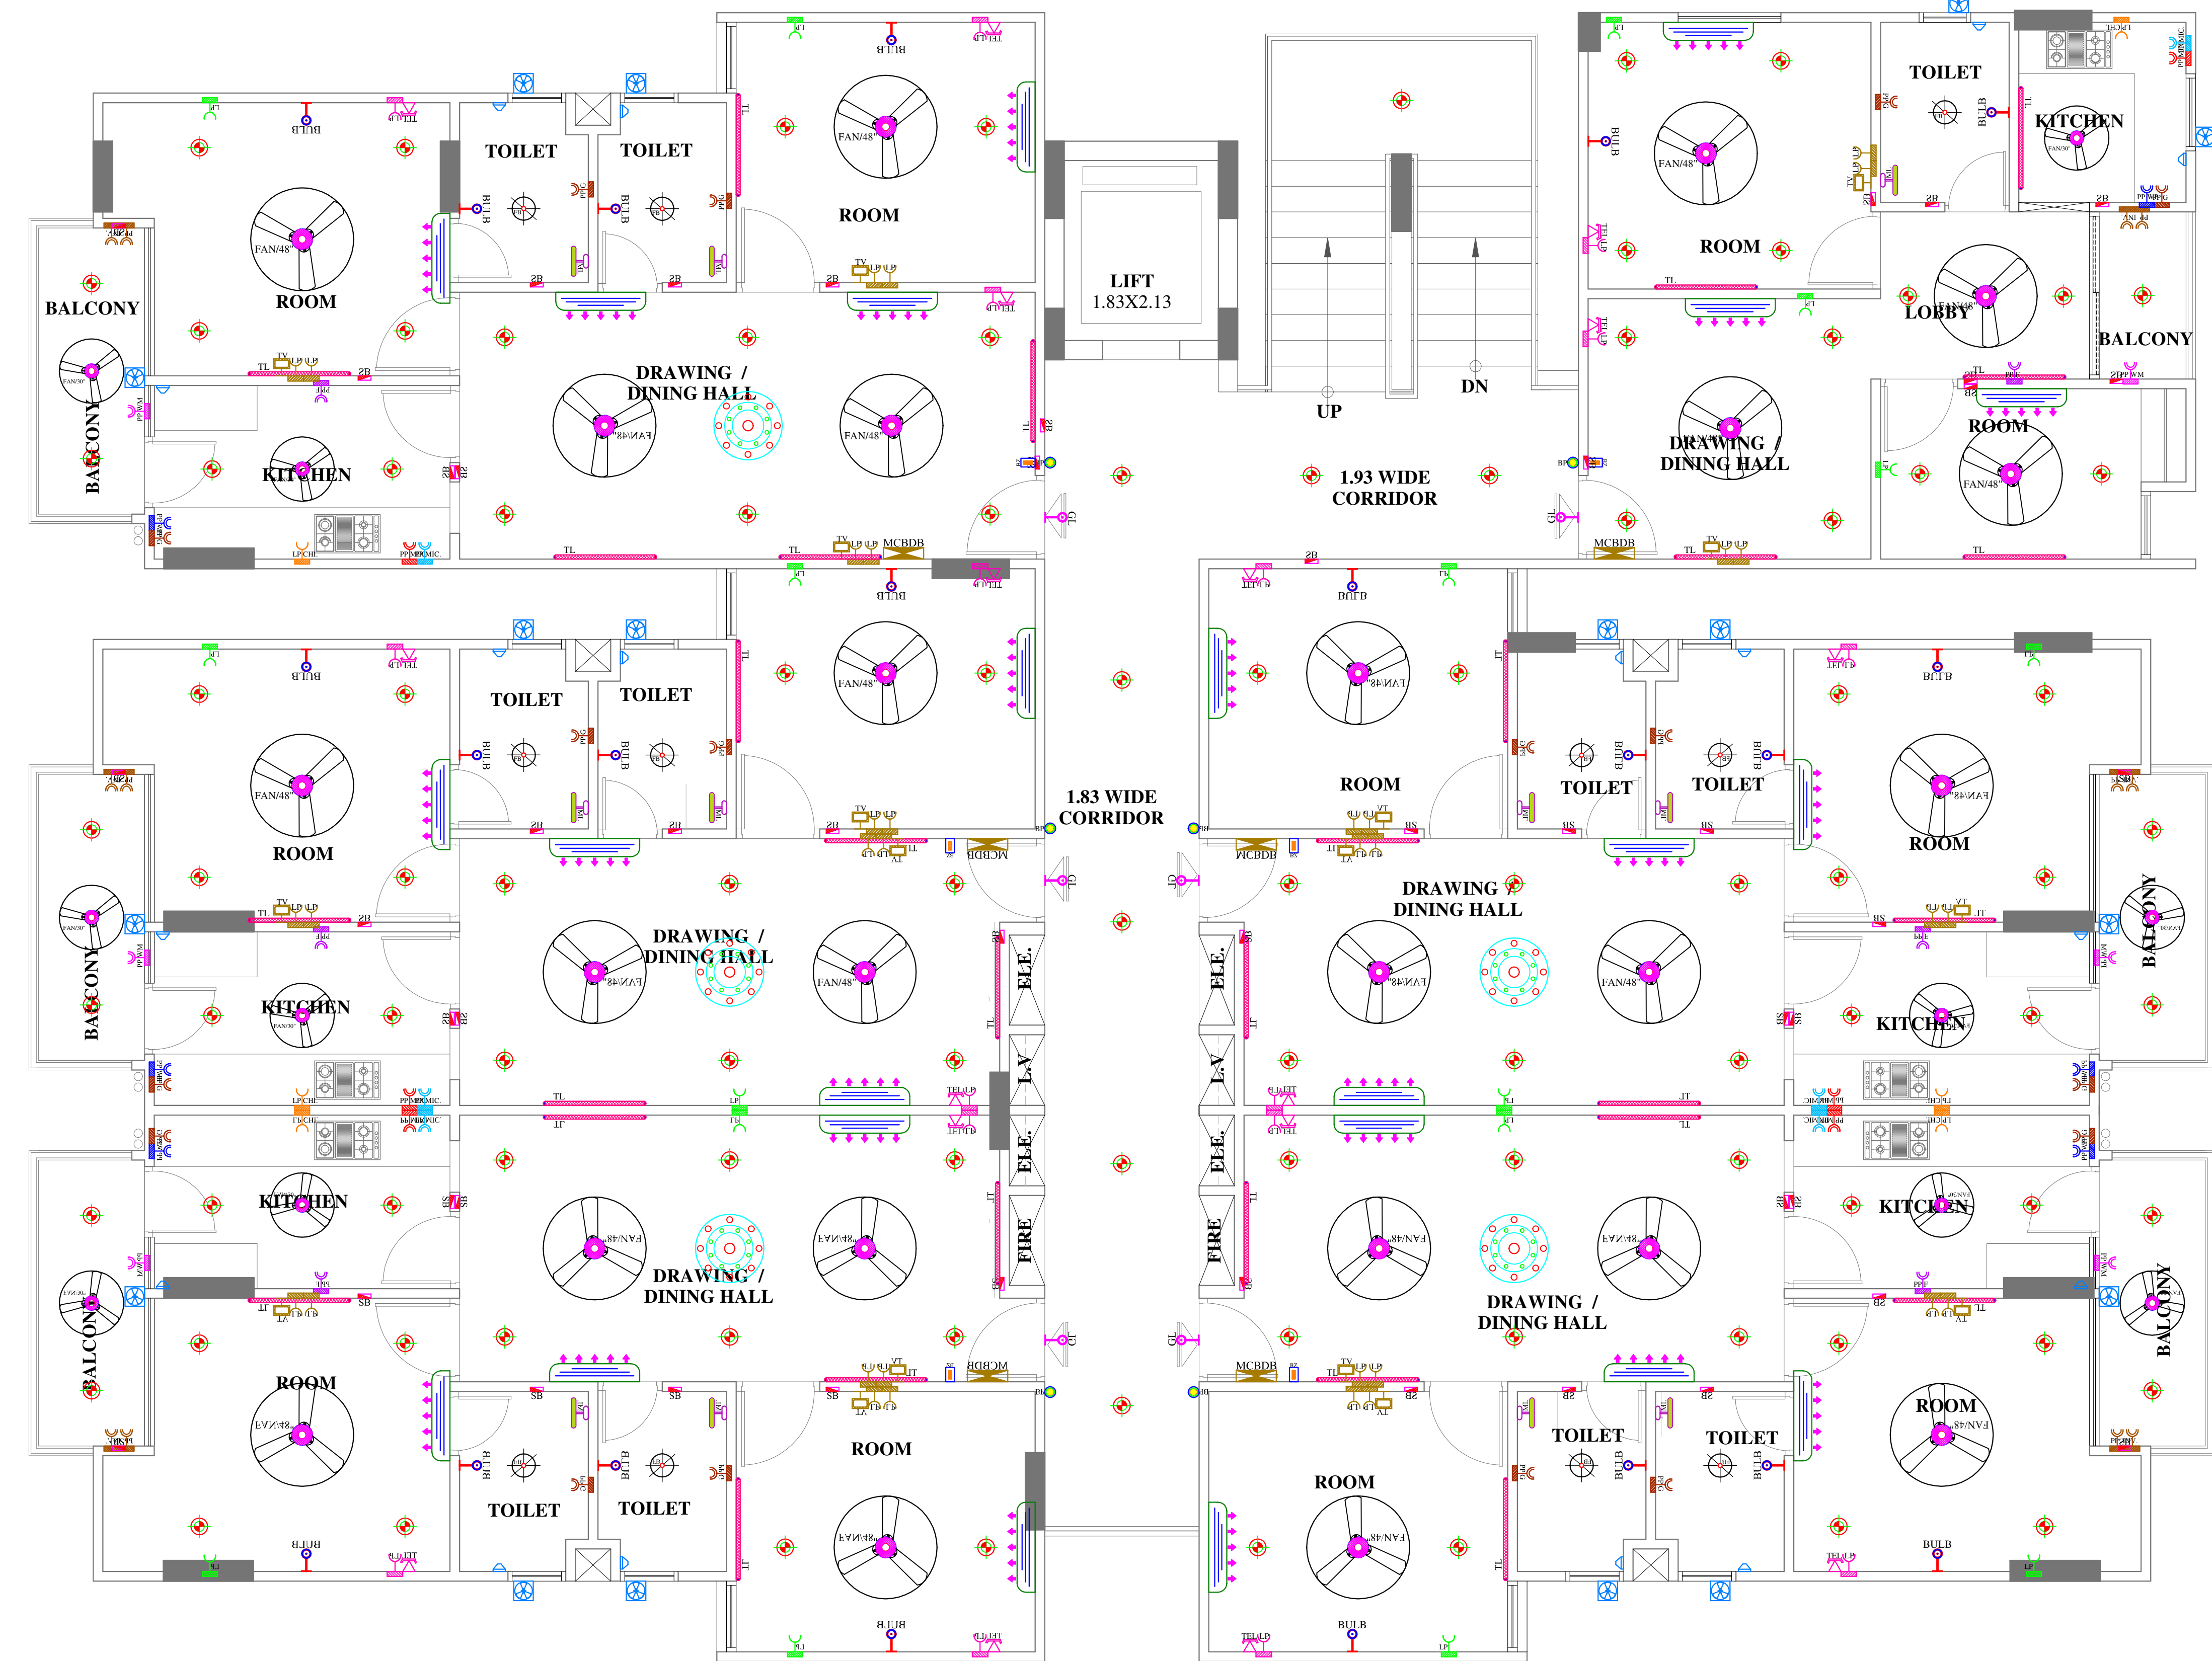

1ST TO 6 TH FLOOR PLAN

Vipul
VIPUL AGARWAL
M.E.P. CONSULTANT
B.E. ELECTRICAL

LEGENDS:

Mounting Height	No.	TD	Symbol	Description
CEILING	24	FAN48"		CEILING FAN 48"
CEILING	11	FAN30"		CEILING FAN 30"
CEILING	11	FB		FAN BOX
CEILING	05	CHI		CHANDELIER
+90"	30	TL/W		Led Wall Tube Light Make:- Syska Led Cat no:- SSK-TS-20W
+90"	22	BULB		Led Bulb 20W Make:- Syska Led Cat no:- SSK-20W 5.7K/3K
+90"	06	GL		WALL BRACKETS AS DESIGN FOR GANESH LIGHT
+78"	11	ML		12x2 Led Mirror Light Make:- Syska Led Cat no:- FPL-12x2
CEILING	101	DL		1 Led 6" Down Lighter 20W (Surface Mounted) Make:- Syska Led Cat no:- SDL-15W GLD 6.5K/4K
VENTILATOR HTL	17	CR		CEILING ROSE
VENTILATOR HTL	17	EXP		9" DIA FRESH AIR FAN
+42"	49	SB		SWITCH BOARD
+24"	17	TEL		TELEPHONE POINT
+24"	17	LP TEL		6 A PLUG POINT FOR TELEPHONE
+48"	17	TV		TV COAXIAL POINT
+48"	34	LP TV		6 A PLUG POINT FOR TV
+24"	17	LP		6 A PLUG POINT FOR SIDE TABLE
+72"	06	LP-CH		6 A PLUG POINT FOR CHIMNEY
+90"	23	SAC		SPLIT AC INDOOR UNIT
+42"	06	PP-MIX		16 A POWER POINT FOR MIXER
+42"	06	PP-MIC		16 A POWER POINT FOR MICROWAVE
+78"	17	PP-G		16 A POWER POINT FOR GEYSER
+54"	06	PP-F		16 A POWER POINT FOR FRIDGE
+78"	06	PP-WP		16 A POWER POINT FOR WATER PURIFIER
+48"	06	PP-WM		16 A POWER POINT FOR WASHING MACHINE
+12"	12	PP-INV.		16 A POWER POINT FOR INVERTOR
+18"	00	PP		16 A POWER POINT
+60"	06	BP		6 A BELL PUSH
+90"	06	BZ		BUZZER FOR CALL BELL
+60"	06	MCB DB		MCB DISTRIBUTION BOARD

SERVICES CONSULTANT:
ASHI ASSOCIATES

F 9 / 440 ,Keshav Marg, Chitrakut Scheme,Jaipur
PH-91-0-93146-10438 ,0141-2440946
Mail:vipul8599@yahoo.com

OFFICE ADDRESS:-

SUNDERAM BUILDHOME(P) LTD.
SUBHASH COLONY KATARIA
TRANSPORT, MADANGANJ,
KISHANGARH

PROJECT :-

KHASRA NO 118 1/2, PLOT NO. 07
BLG-FARM,EXT. VILLAGE
PHARASIYA AJMER ROAD
,KISHANGARH DISTT AJMER.(RAJ)

PROJECT NAME:-

SATYAM SHIVAM

DRA.:-

TYPICAL FLOOR (1st to 6th)
ELECTRIC POINT MARKING PLAN

DRN. BY-

MAHENDRA

APPD. BY-

VIPUL AGARWAL

CHKD. BY-

SANJAY

DATE:-

03-09-2024


REV:-

00

SCALE:-


N.T.S.

NORTH POINT

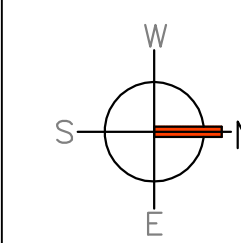

PROJECT CONSULTANTS

KAPPRIS INNOVATION
35NEMI NAGAR EXT., SHRI PATH, VAISHALI NAGAR,JAIPUR
Phone- 0141-4002369
E-Mail- kapprisininnovation@gmail.com
Web- www.kapprisininnovation.com

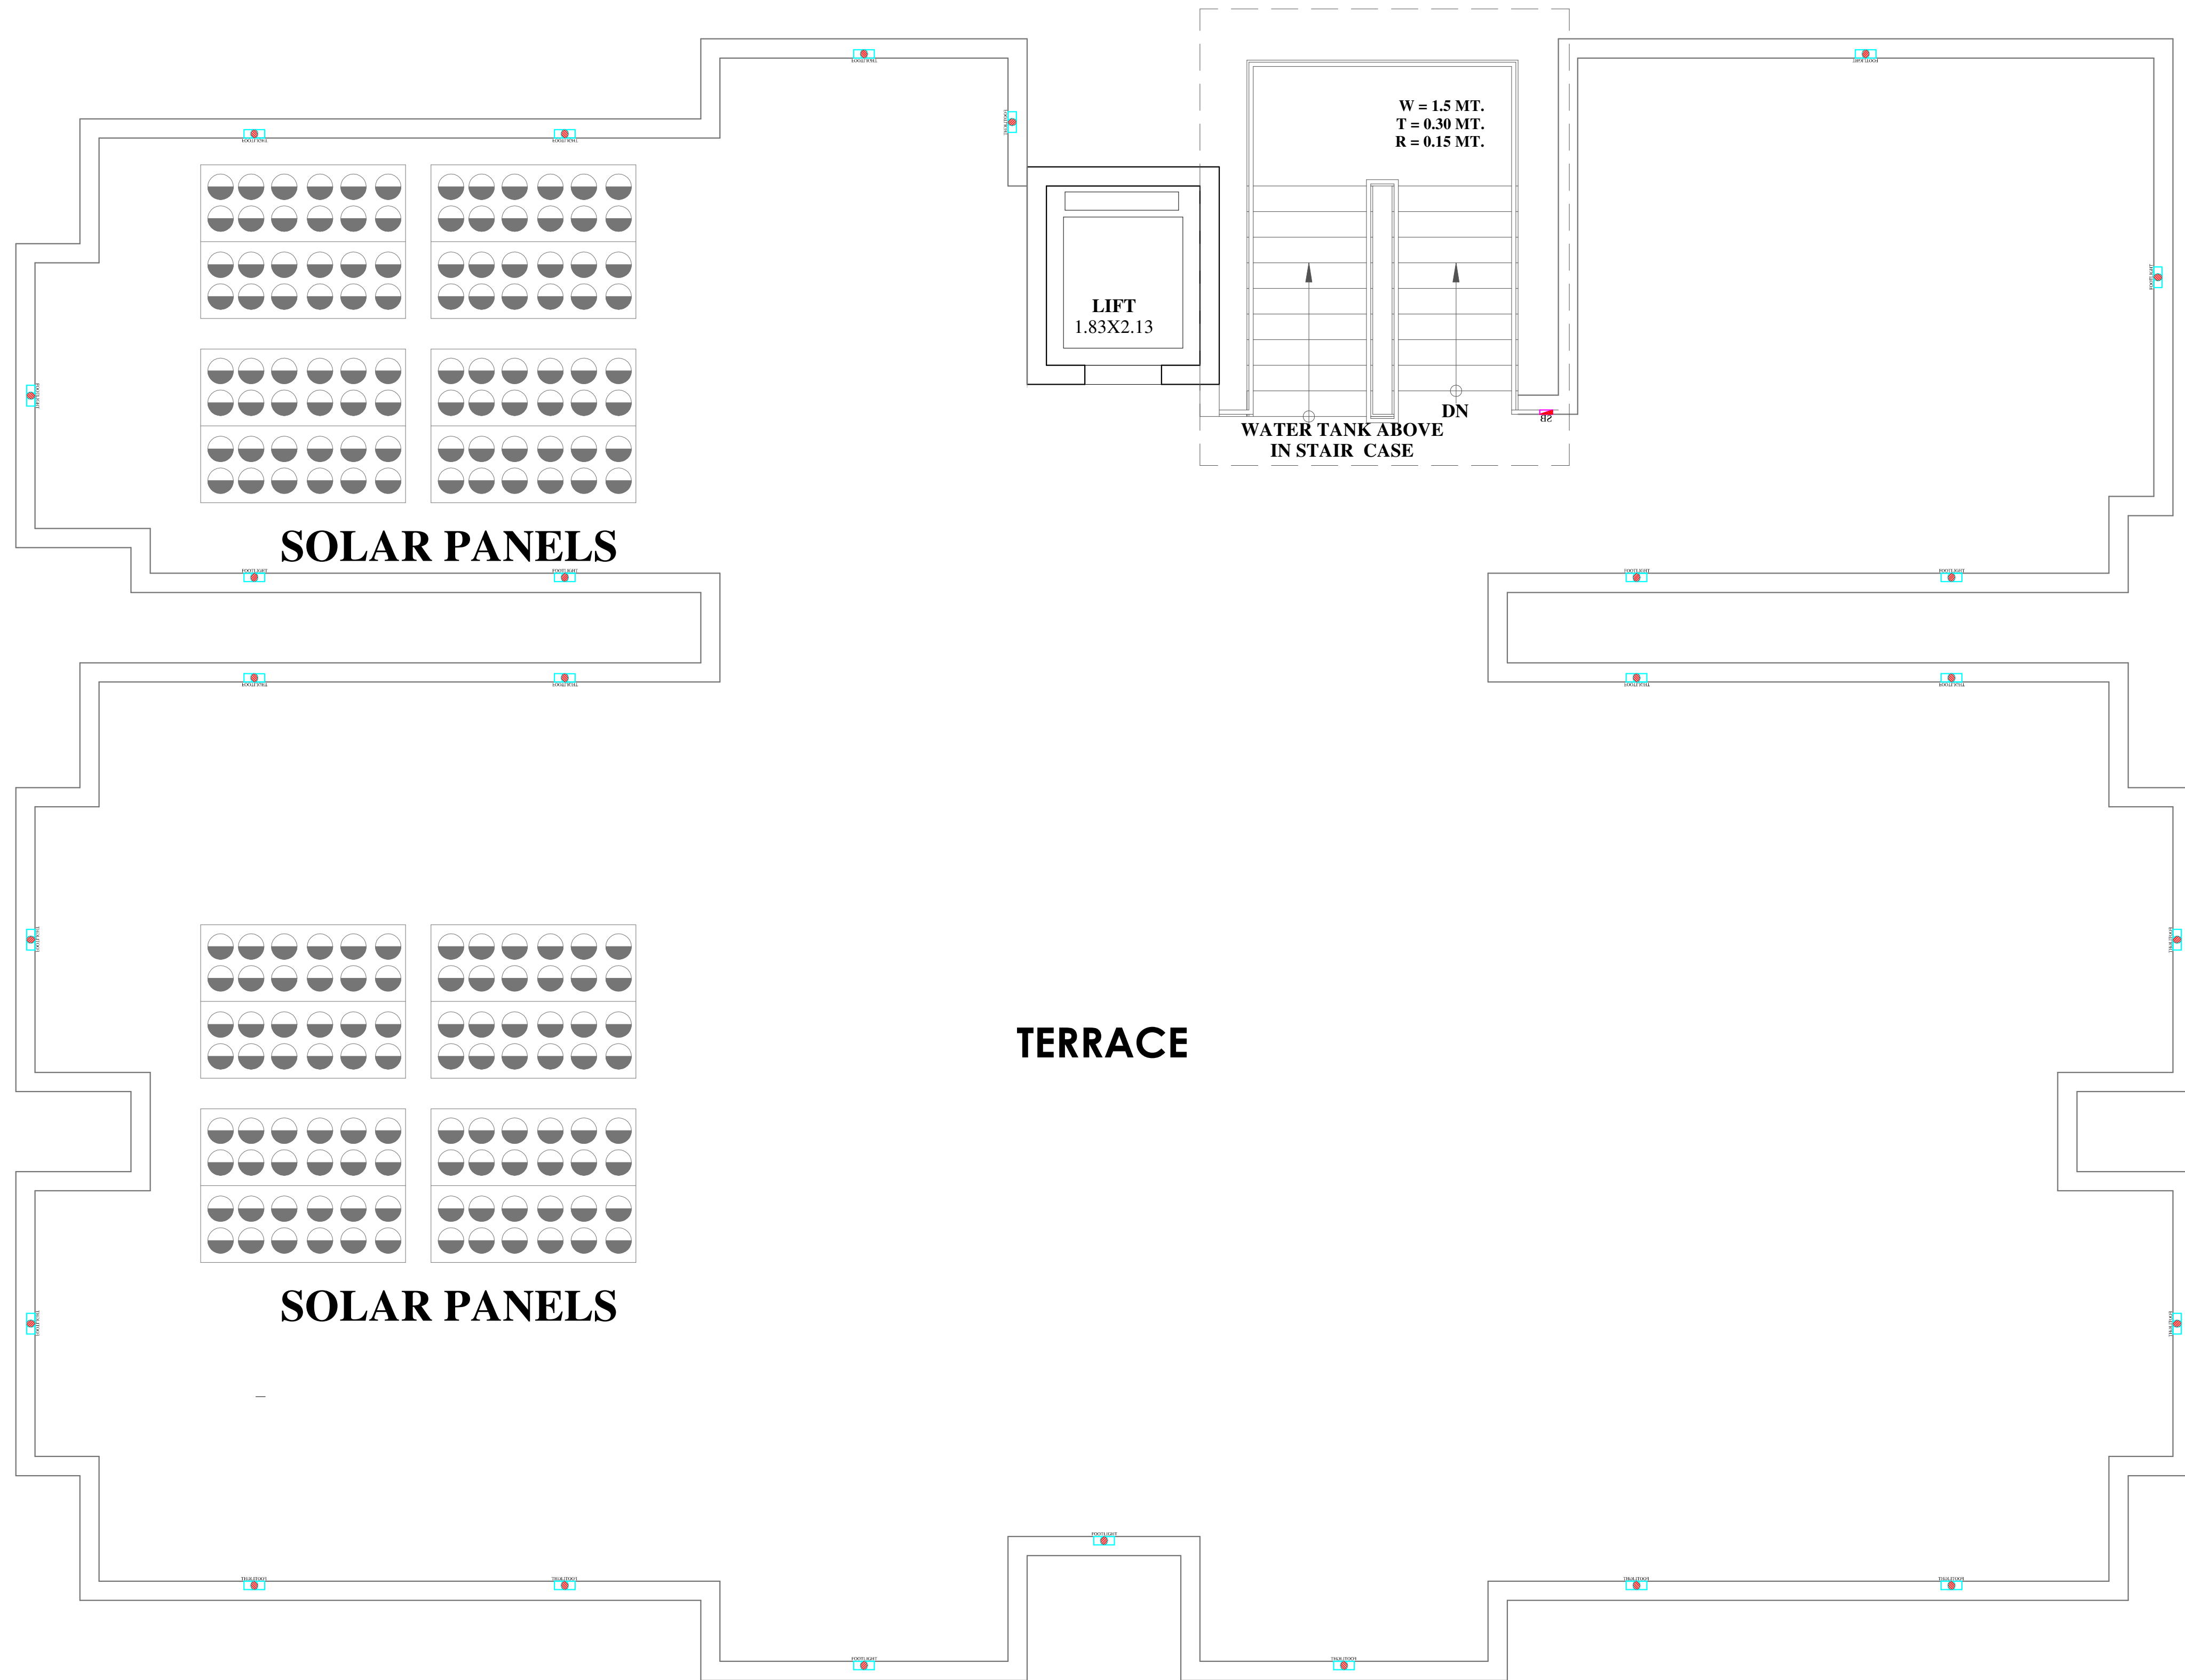

TERRACE PLAN

Vipul
VIPUL AGARWAL
M.E.P. CONSULTANT
B.E. ELECTRICAL

LEGENDS:				
Mounting Height	NO.	ID	Symbol	Description
+42"	01	SB		SWITCH BOARD
+18"	26	FL		FOOT LIGHT

SERVICES CONSULTANT:
ASHI ASSOCIATES
F 9 / 440, Keshav Marg, Chitrakut Scheme, Jaipur
PH: 91-0-93146-10438, 0141-2440946
Mail: vipul8599@yahoo.com

PROJECT : — KHASRA NO 118½/2, PLOT NO. 07 BLG-FARM.EXT. VILLAGE PHARASIYA AJMER ROAD ,KISHANGARH DISTT AJMER.(RAJ)	PROJECT NAME:- SATYAM SHIVAM	DRN. BY- MAHENDRA	CHKD. BY- SANJAY	DATE: — 03-09-2024	SCALE: — N.T.S.		PROJECT CONSULTANTS KAPPRIS INNOVATION 35 NEHI NAGAR EXT., SHRI PATHI, VAISHALI NAGAR, JAIPUR Phone- 0141-4002369 E-Mail- kapprisinnovation@gmail.com Web- www.kapprisinnovation.com	OFFICE ADDRESS:- SUNDERAM BUILDHOME(P) LTD. SUBHASH COLONY KATARIA TRANSPORT, MADANGANJ, KISHANGARH
	DRA.: — TERRACE FLOOR ELECTRIC POINT MARKING PLAN	APPD. BY- VIPUL AGARWAL		REV: — 00				