


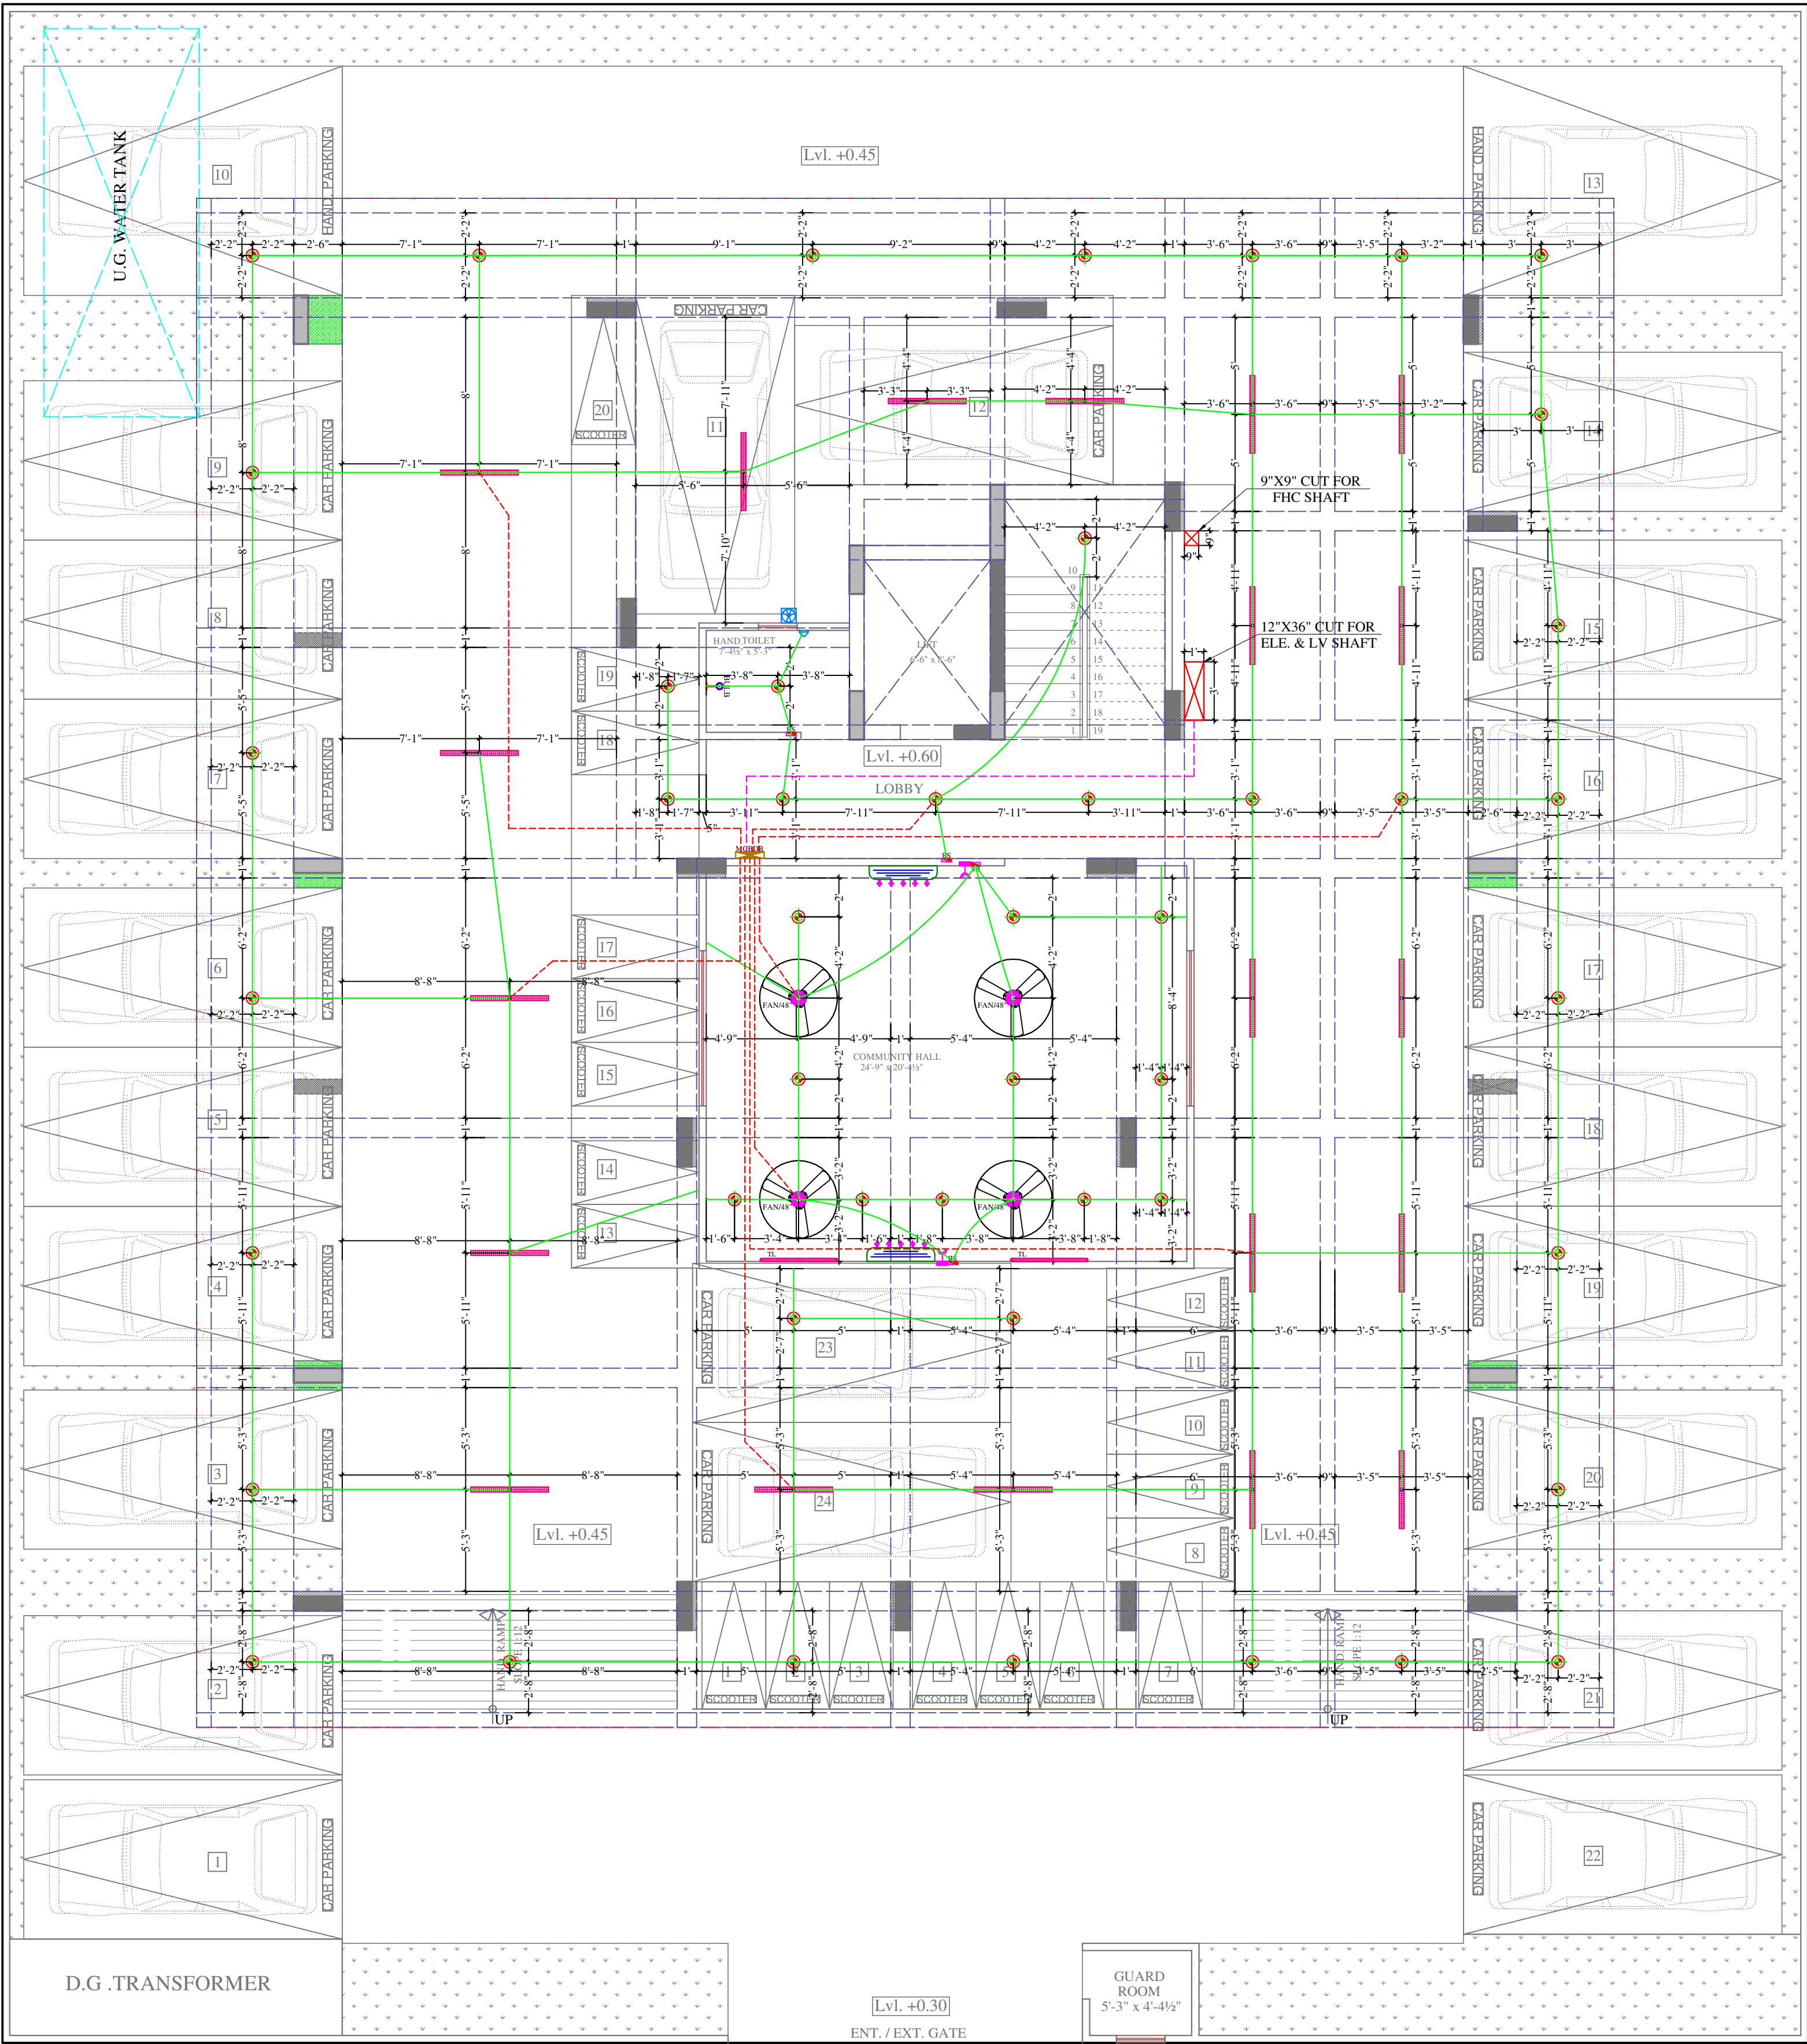

STILT PLAN

----- ROAD 40'-0" WIDE -----



Vipul
VIPUL AGARWAL
M.E.P. CONSULTANT
B.E. ELECTRICAL

LEGENDS:

Mounting Height	QTY.	ID	SYMBOL	DESCRIPTION
IN RCC SLAB		CONDUIT		Rigid PVC Conduit 25mm/1.5 sqmm wire for Light points
IN RCC SLAB		CONDUIT		Rigid PVC Conduit 25mm/2.5 sqmm wire for Light Circuits
IN RCC SLAB		CONDUIT		Submain wire to DB from Main Panel on Ground Floor in 1 nos. 32mm dia conduits
CEILING	04	FAN/48"		CEILING FAN 48"
CEILING	47	DL		LED 6" DOWN LIGHTER 20W (SURFACE MOUNTED) MAKE:- SYSKA LED CAT NO.:- SDL-15W GLD 6.5K/4K
CEILING	20	TL		LED CEILING TUBE LIGHT MAKE:- SYSKA LED CAT NO.:- SSK-T5-20W
+90°	02	TL/W		Led Wall Tube Light Make:- Syska Led Cat no:- SSK-T5-20W
+90°	01	BULB		Led Bulb 20W Make:- Syska Led Cat no. SKC-20W 5.7K/3K
VENTILATOR HT.	01	CR		CEILING ROSE
VENTILATOR HT.	01	EXF		9" DIA FRESH AIR FAN
+90°	02	SAC		SPLIT AC INDOOR UNIT
+42°	04	SB		SWITCH BOARD
+18°	02	PP		16A POWER POINT
+60°	01	MCB DB		MCB DISTRIBUTION BOARD

ARCHITECT :-


SPACE GRID
C-49,VIDYA APARTMENT,PARAS MARG,
BAPU NAGAR,NEAR JANTA STORE
CIRCLE, JAIPUR-302015
PH-09314918766,0141-4005506 (O)
Email:-info.spacegrid@gmail.com

CLIENT : OM BUILDERS & DEVELOPERS
PROJECT :- OM SHIVANTA

DRAWING TYPE :-
STILT FLLOOR
ELECTRIC CONDUIT PLAN

DRN. By: MAHENDRA
CHECK. By: SANJAY
DATE: 20-06-2024

SERVICES CONSULTANT:
ASHI ASSOCIATES
P 9 / 440 , Keshav Marg Chitrakut Scheme,Jaipur
PH:91-0-93146-10438 ,0141-2440946
Mail:vipul8599@yahoo.com

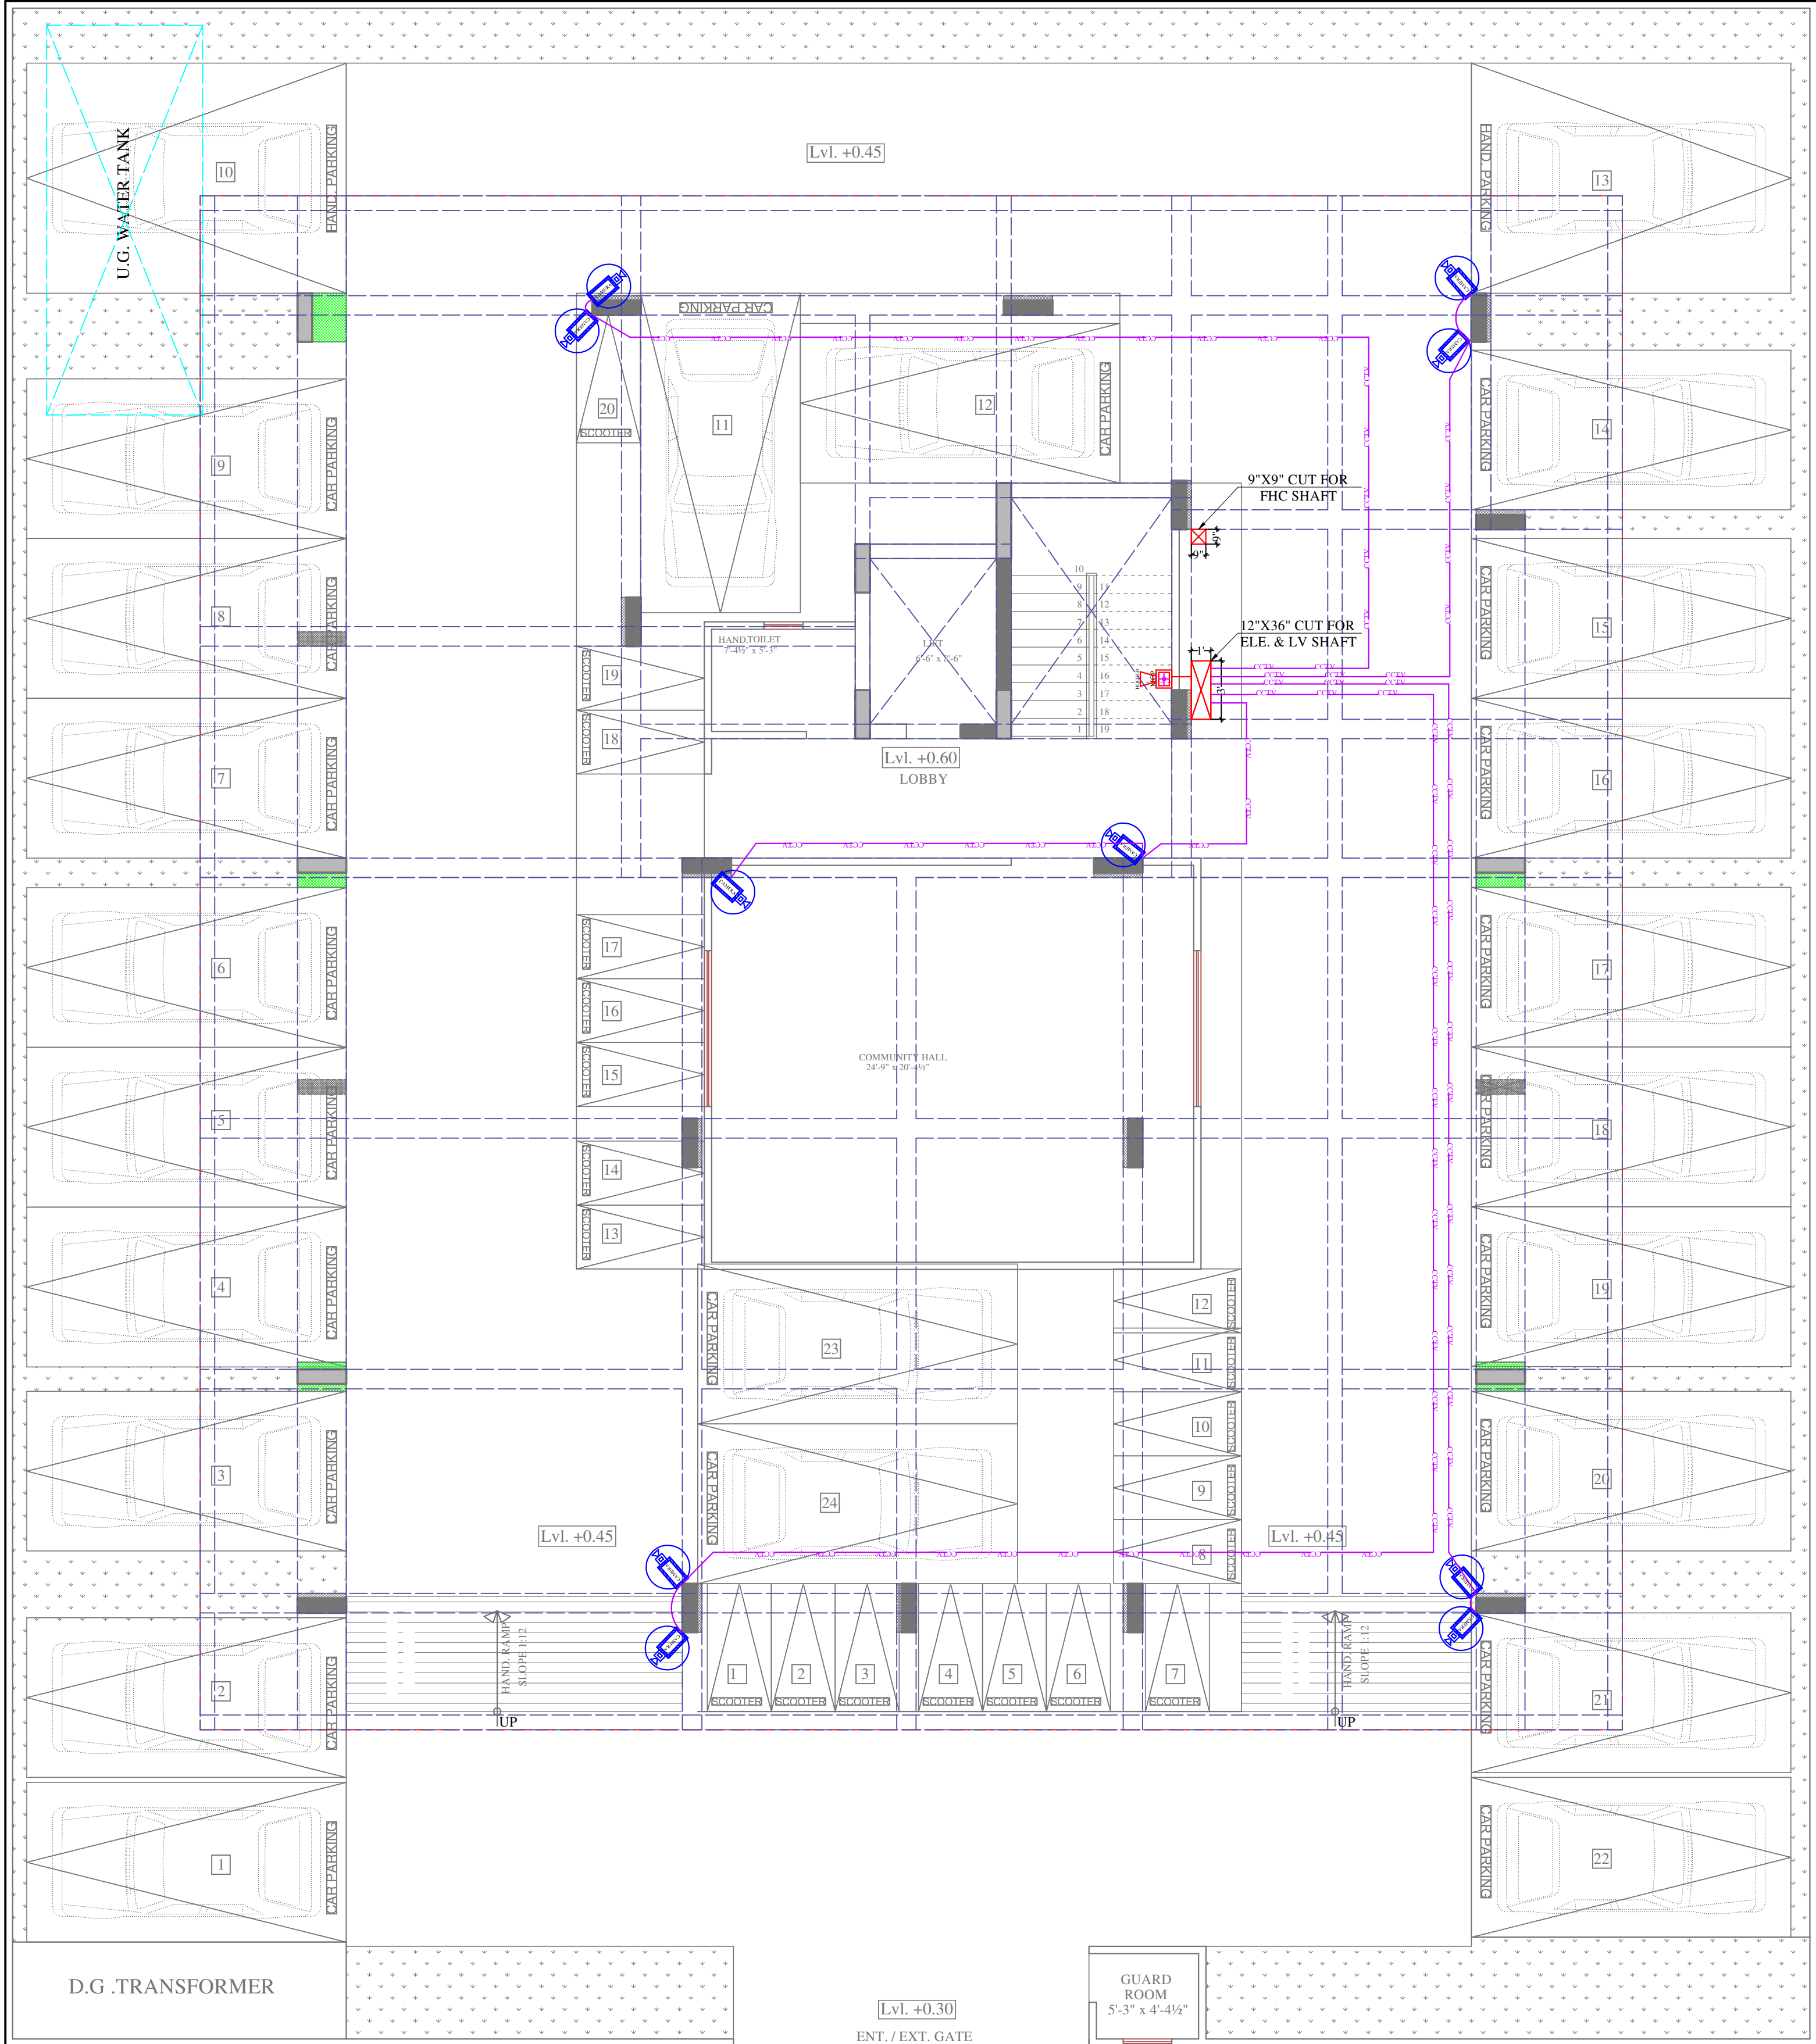

STILT PLAN

----- ROAD 40'-0" WIDE -----

CLIENT : OM BUILDERS & DEVELOPERS
PROJECT :- OM SHIVANTA

DRAWING TYPE :-
STILT FLOOR
LV CONDUIT PLAN

DRN. By: MAHENDRA
CHECK. By: SANJAY
DATE: 20-06-2024

SERVICES CONSULTANT:
ASHI ASSOCIATES
F 9 / 440 , Keshav Marg Chitrakut Scheme,Jaipur
PH:91-0-93146-10438 ,0141-2440946
Mail:vipul8599@yahoo.com

ARCHITECT :-
SPACE GRID
C-49,VIDYA APARTMENT,PARAS MARG,
BAPU NAGAR,NEAR JANTA STORE
CIRCLE, JAIPUR-302015
PH-09314918766,0141-4005506 (O)
Email:-info.spacegrid@gmail.com

Vipul
VIPUL AGARWAL
M.E.P. CONSULTANT
B.E. ELECTRICAL

LEGENDS:				
Mounting Height	No.	I D	Symbol	Description
IN RCC SLAB		CONDUIT	FIRE	Rigid PVC Conduit 25mm/ 2X1.5 sq. mm Copper Wire for Fire Alarm
IN RCC SLAB		CONDUIT	CCTV	Rigid PVC Conduit 25mm/3+1 coaxial wire/Cat-6 Cable for Security Camera (C.C.T.V.).
+42"	01	MCP		MANUAL CALL POINT
+90"	01	HO		HOOTER POINT
+90"	10	CCTV		WALL MOUNTED CCTV CAMERA