



Vipul
VIPUL AGARWAL
M.E.P. CONSULTANT
B.E. ELECTRICAL

LEGENDS:


Qty.	I D	Symbol	Description
13	PL		STREET LIGHT

SERVICES CONSULTANT:
ASHI ASSOCIATES
F9/440,Keshav Marg Chitrakut Scheme,Jaipur
PH-91-0-93146-10438 ,0141-2440946 Mail:vipul8599@yahoo.com

ARCHITECT :-

SPACE GRID
C-49,VIDYA
APARTMENT,PARAS MARG,
BAPU NAGAR,NEAR JANTA
STORE CIRCLE, JAIPUR-302015
PH-09314918766,0141-4005506 (O)
Email:-info.spacegrid@gmail.com

PROJECT NAME :- ARYA SHINE		
PROMOTER:- OPULENT CONSTRUCTIONS		
PROJECT ADDRESS:- PROPOSED RESIDENTIAL BUILDING AT PLOT NO. 7, IN GROUP HOUSING PLOT KHASRA NO. 879 TO 884, VILLAGE SHRI KISHANPURA, TEH.- SANGANER, JAIPUR		
PROJECT FOR REFERENCE:- BP TYAGI JI SHRIKISHANPURA		
DRAWING: STILT FLOOR EXTERNAL STREET LIGHTING MARKED PLAN		
DATE 31-08-2024	REV :- 00	

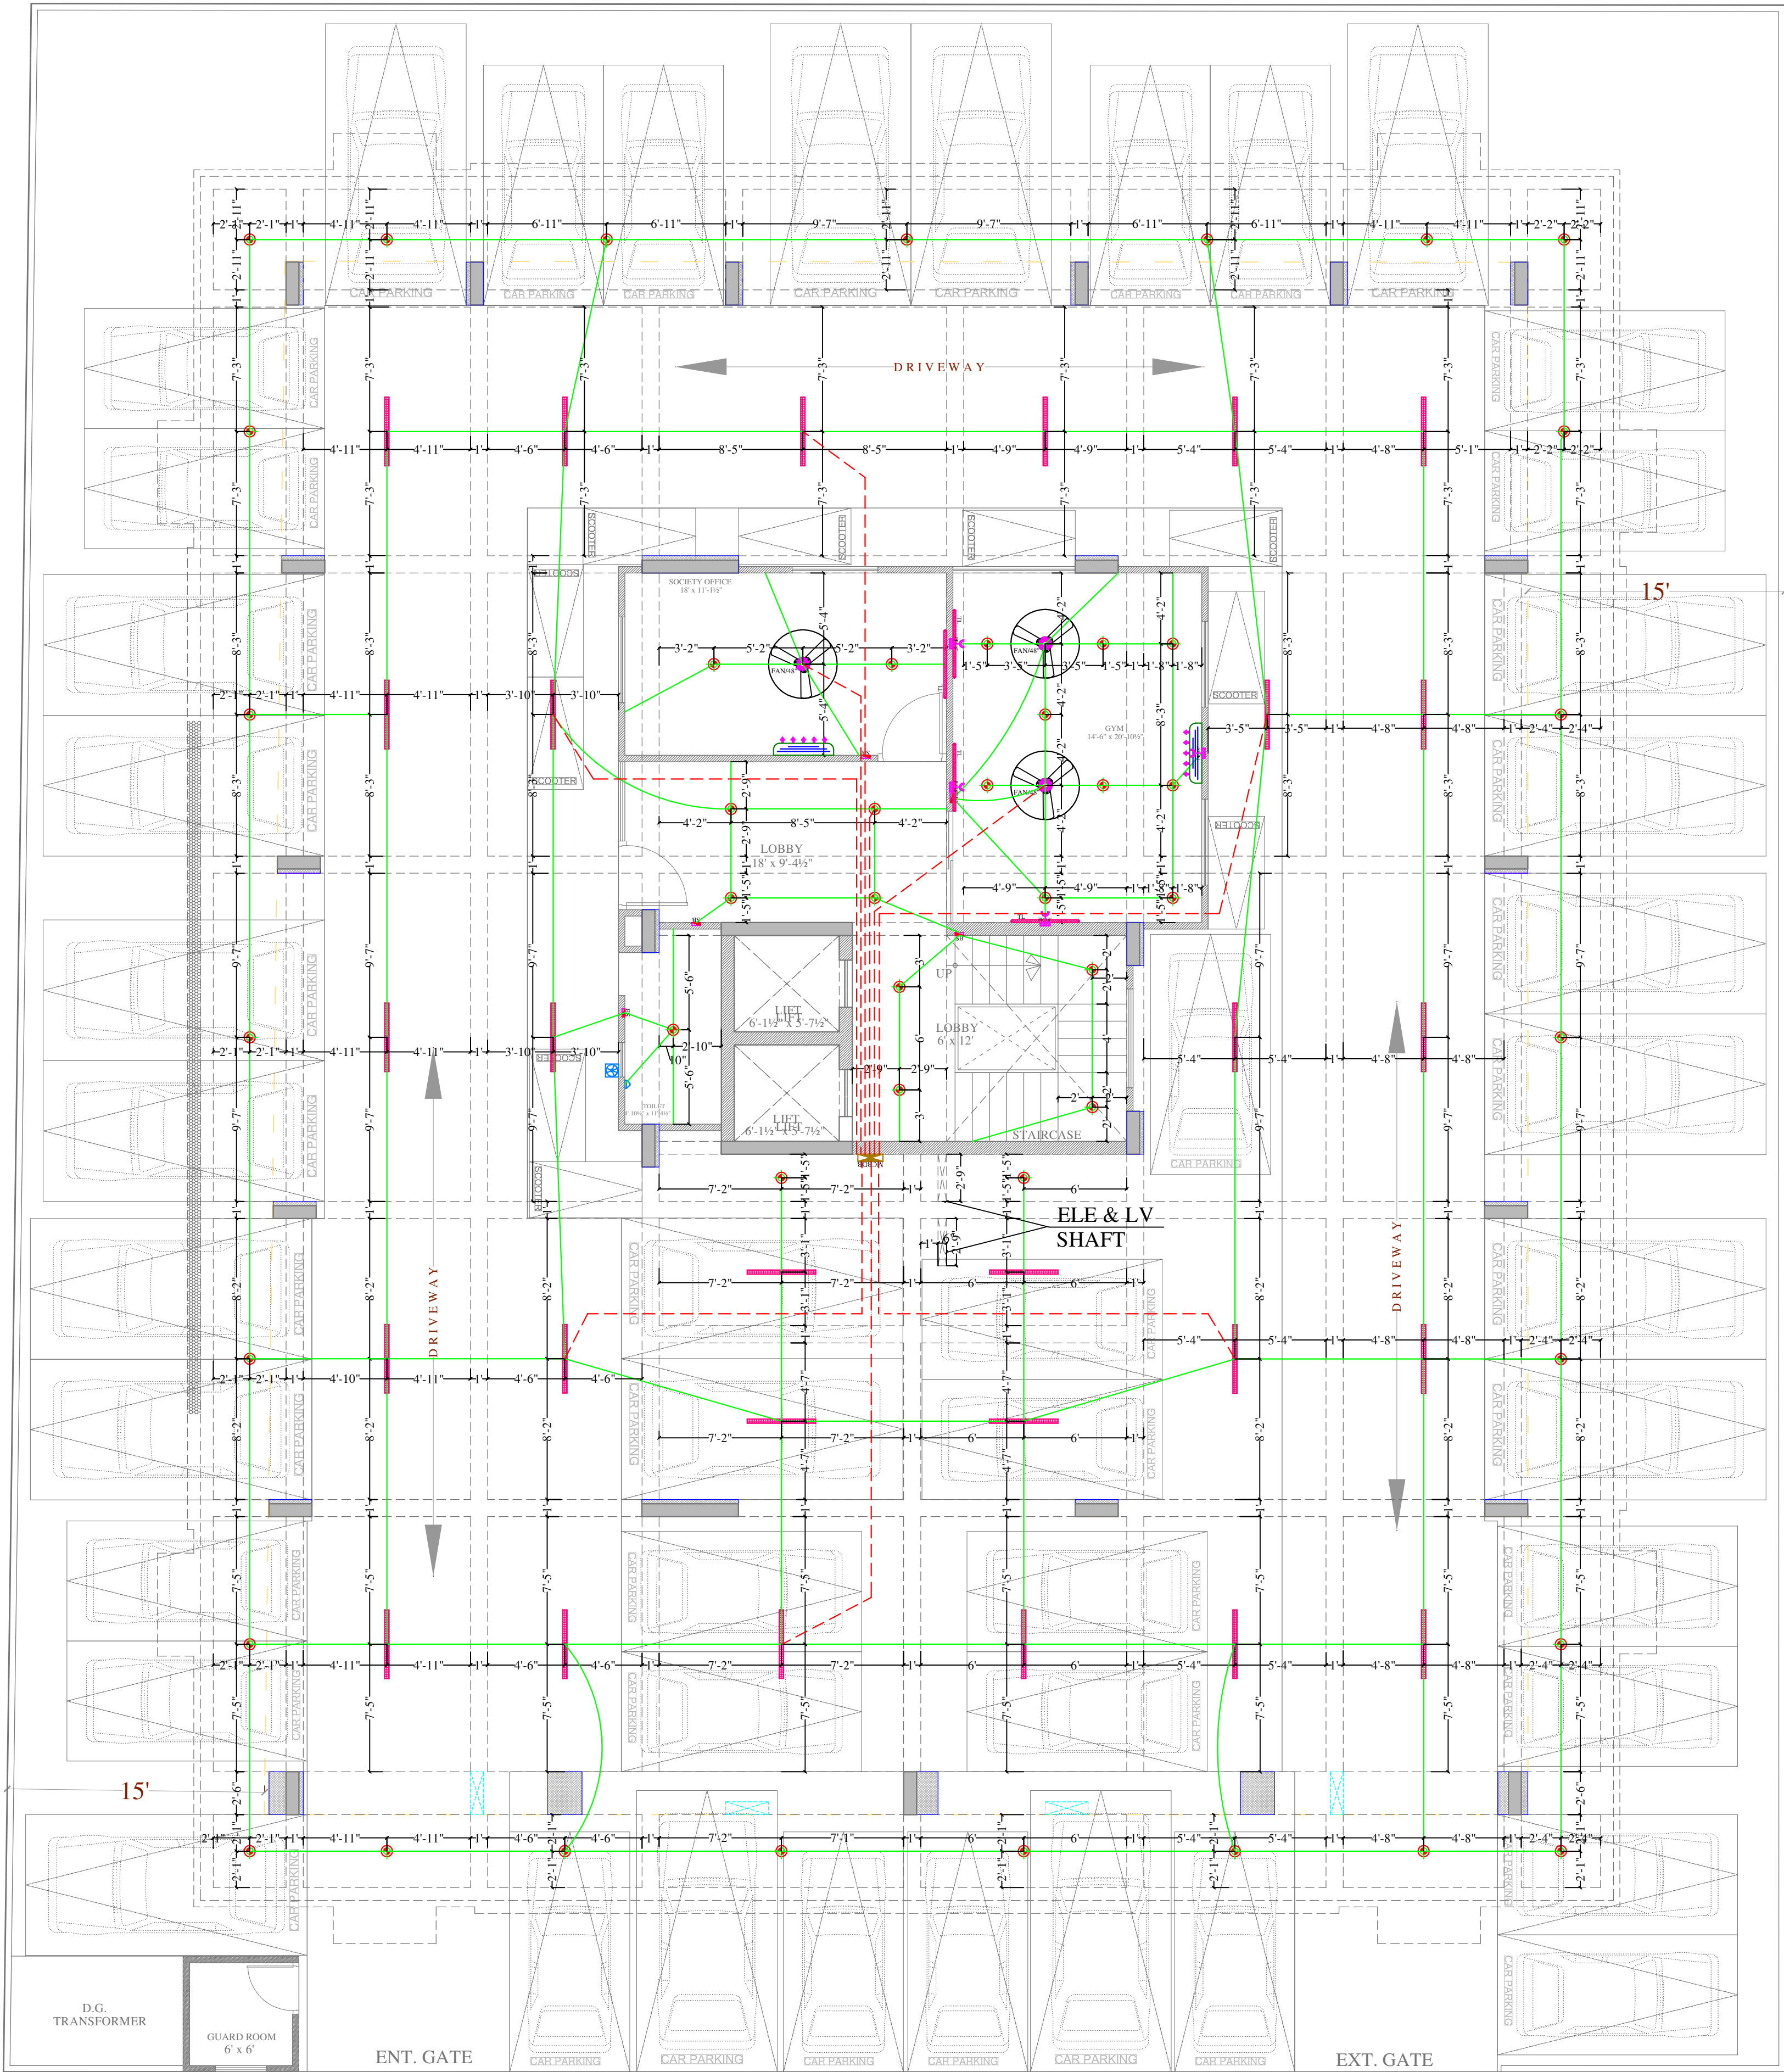

Vipul
VIPUL AGARWAL
M.E.P. CONSULTANT
B.E. ELECTRICAL

LEGENDS:

Mounting Height	QTY.	ID	SYMBOL	DESCRIPTION
IN RCC SLAB		CONDUIT		Rigid PVC 25mm dia. Conduit /1.5 sqmm Wire For Light Points
IN RCC SLAB		CONDUIT		Rigid PVC 25mm dia. Conduit /2.5 sqmm Wire For Light Circuits
IN RCC SLAB		CONDUIT		Submain Wire to DB From Main Panel on Ground Floor in 1nos. 25mm dia Conduits
CEILING	03	FAN/48"		CEILING FAN 48"
+90"	01	TL/W		LED WALL TUBE LIGHT MAKE SYSKA LED CAT NO. SSK-T5-20W
CEILING	28			LED CEILING TUBE LIGHT MAKE- SYSKA LED CAT NO.: SSK-T5-20W
CEILING	47	DL		LED 6" DOWNLIGHTER 15W (SURFACE MOUNTED) MAKE SYSKA LED CAT NO.SDL-15W GLD 6.5K/4K
+42"	05	SB		SWITCH BOARD
+90"	02	SAC		SPLIT AC INDOOR UNIT
VENTILATOR HT.	01	CR		CEILING ROSE
VENTILATOR HT.	01	EXF		9" DIA FRESH AIR FAN
+18"	04	PP-18"		16 A POWER POINT FOR GYM
+60"	01	MCB DB		MCB DISTRIBUTION BOARD

SERVICES CONSULTANT:
ASHI ASSOCIATES
F9/440,Keshav Marg Chitrakut Scheme,Jaipur
PH:91-0-93146-10438 ,0141-2440946 Mail:vipul8599@yahoo.com

ARCHITECT :-

SPACE GRID
C-49,VIDYA
APARTMENT,PARAS MARG,
BAPU NAGAR,NEAR JANTA
STORE CIRCLE, JAIPUR-302015
PH-09314918766,0141-4005506 (O)
Email:-info.spacegrid@gmail.com

PROJECT NAME :-
ARYA SHINE


PROMOTER:-
OPULENT CONSTRUCTIONS

PROJECT ADDRESS:-
PROPOSED RESIDENTIAL BUILDING
AT PLOT NO. 7, IN GROUP HOUSING
PLOT KHASRA NO. 879 TO 884,
VILLAGE SHRI KISHANPURA, TEH.-
SANGANER, JAIPUR

PROJECT FOR REFERENCE:-
BP TYAGI JI SHRIKISHANPURA

DRAWING:
STILT FLOOR
ELECTRIC CONDUIT PLAN

DATE	REV :-	
01-04-2024	00	

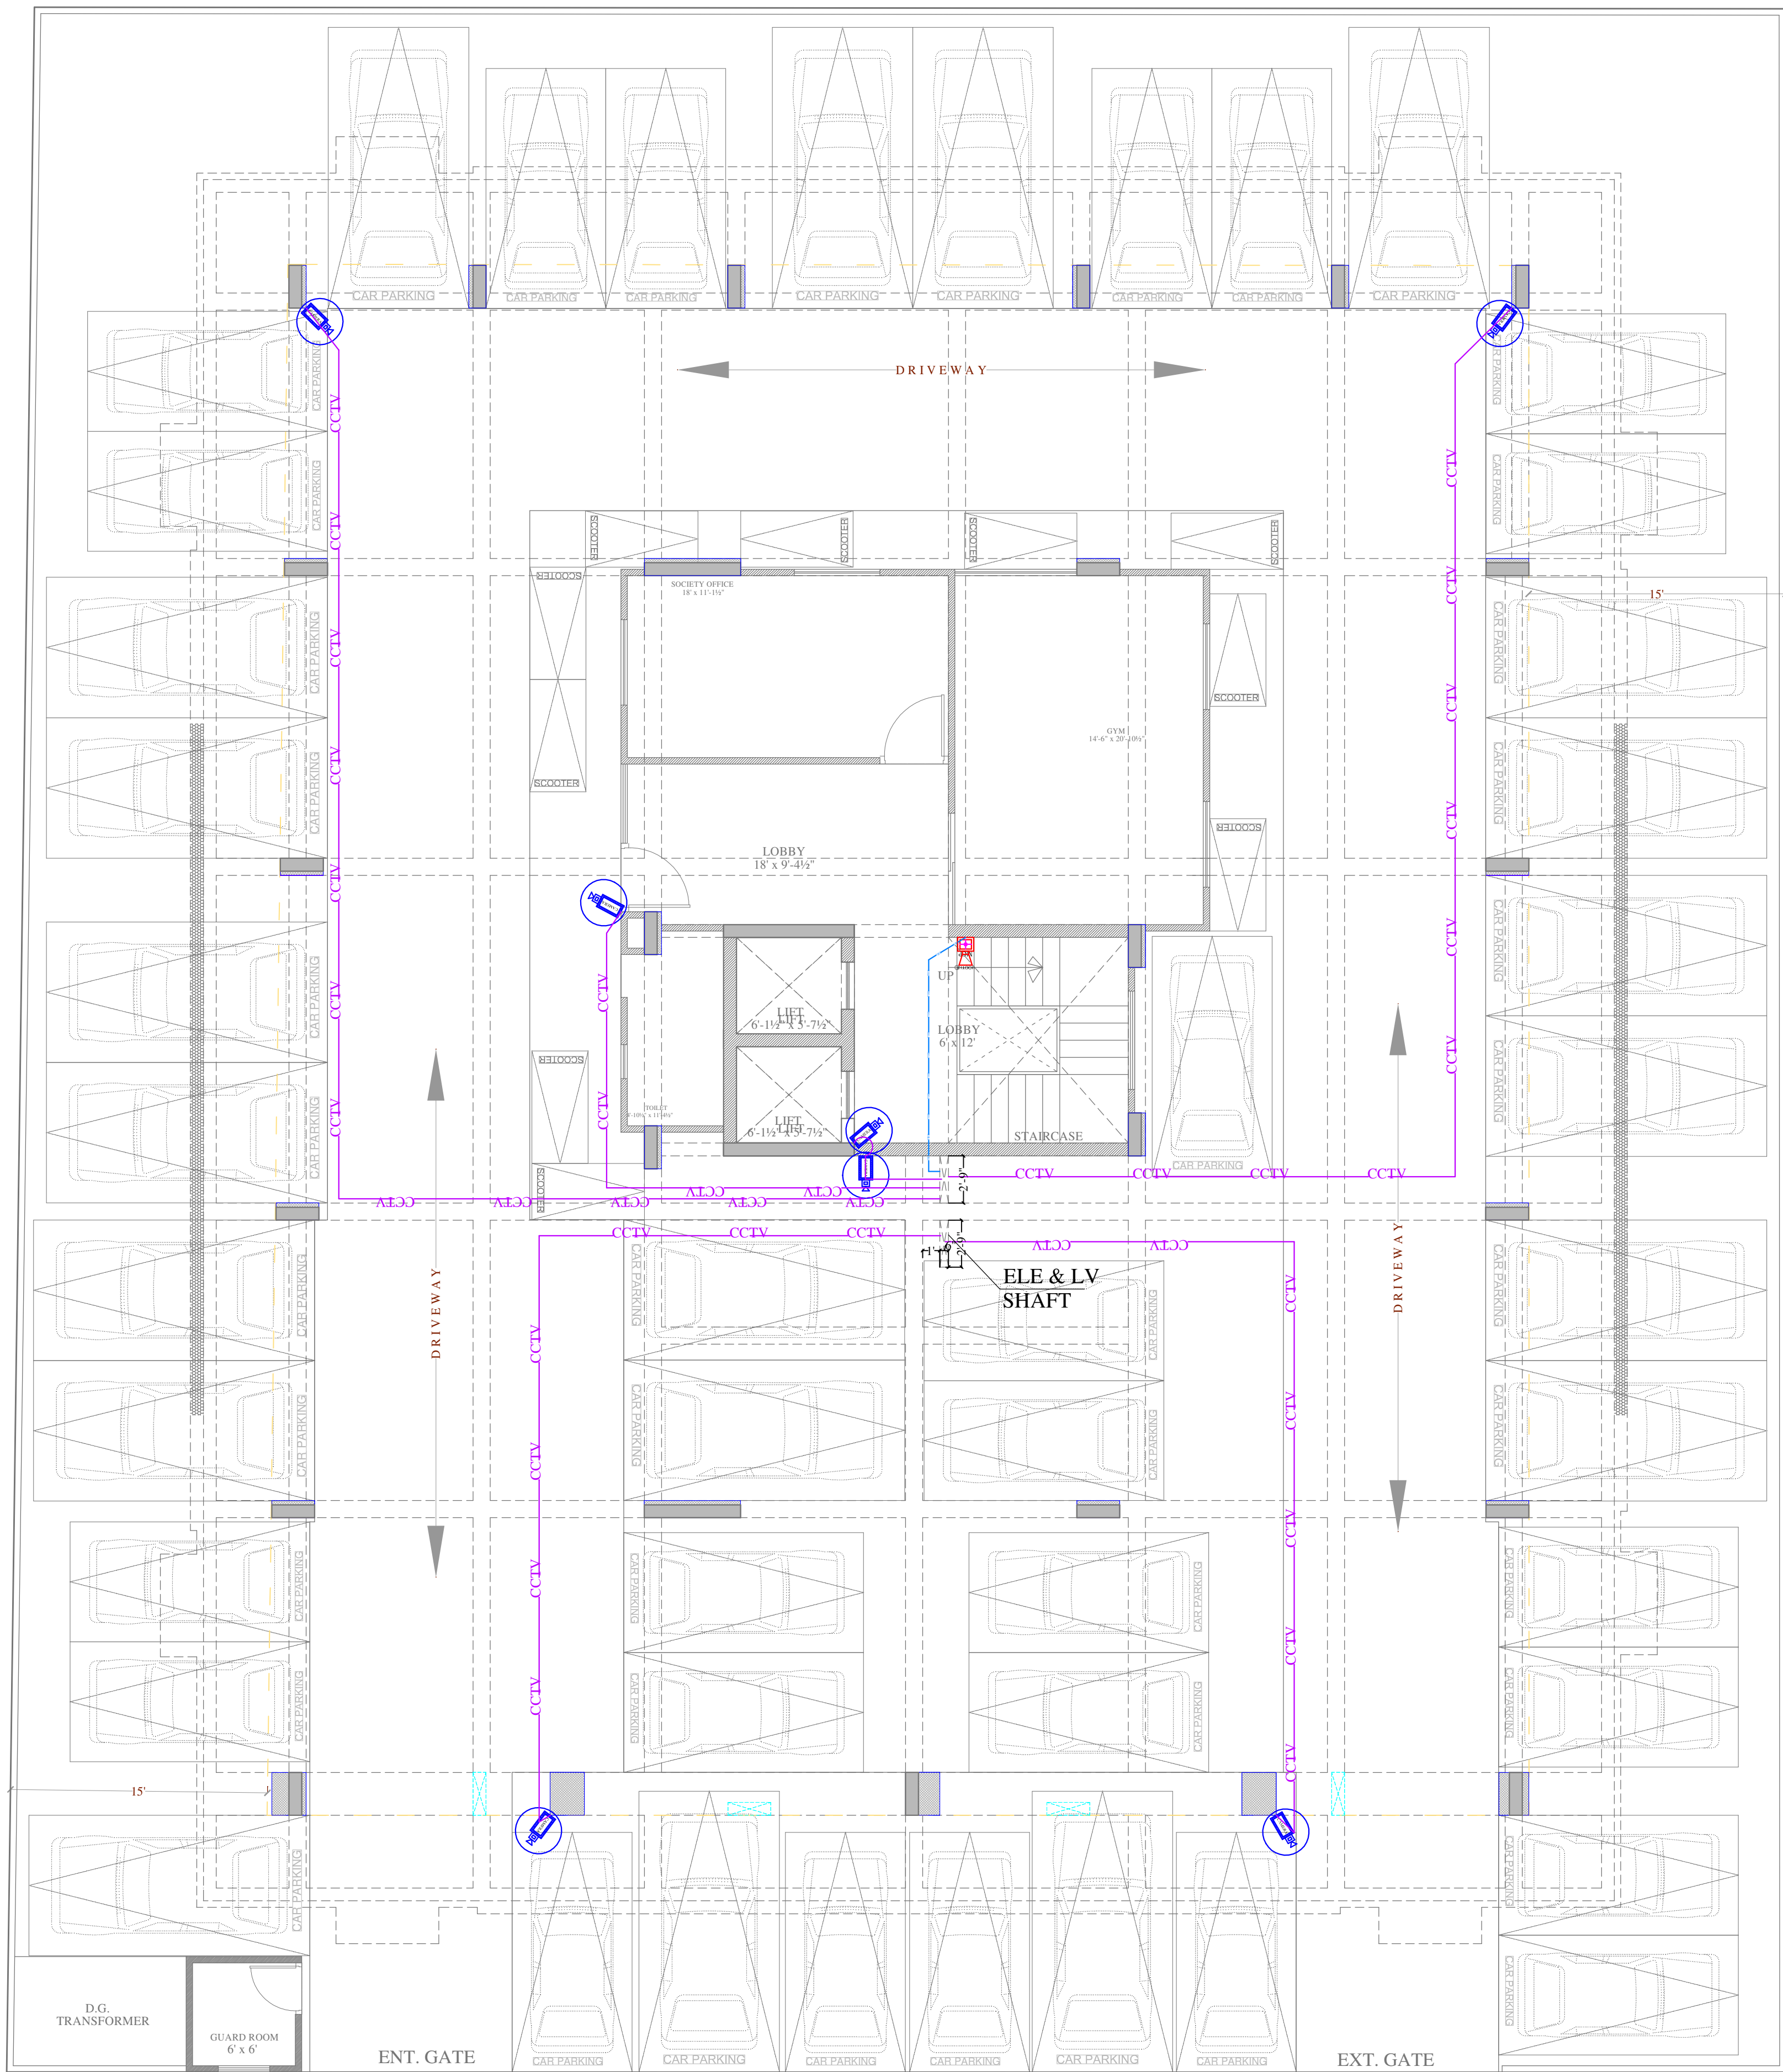

Vipul
VIPUL AGARWAL
M.E.P. CONSULTANT
B.E. ELECTRICAL

LEGENDS:

Mounting Height	No.	I D	Symbol	Description
IN RCC SLAB		CONDUIT		Rigid PVC 25mm dia. Conduit /3+1 Coaxial Wire / Cat 6 UTP Cable For Security Camera (C.C.T.V.).
IN RCC SLAB		CONDUIT		Rigid PVC 25mm dia. Conduit / 2X1.5 sq. mm Copper Wire For Fire Alarm
+42"	01	MCP		MANUAL CALL POINT
+90"	01	HO		HOOTER POINT
+90"	07	CCTV		WALL MOUNTED CCTV CAMERA

SERVICES CONSULTANT:
ASHI ASSOCIATES
F9/440,Keshav Marg Chitrakut Scheme,Jaipur
PH:91-0-93146-10438 ,0141-2440946 Mail:vipul8599@yahoo.com

ARCHITECT :-
SPACE GRID
C-49,VIDYA
APARTMENT,PARAS MARG,
BAPU NAGAR,NEAR JANTA
STORE CIRCLE, JAIPUR-302015
PH-09314918766,0141-4005506 (O)
Email:-info.spacegrid@gmail.com

PROJECT NAME :-
ARYA SHINE


PROMOTER:-
OPULENT CONSTRUCTIONS


PROJECT ADDRESS:-
PROPOSED RESIDENTIAL BUILDING
AT PLOT NO. 7, IN GROUP HOUSING
PLOT KHASRA NO. 879 TO 884,
VILLAGE SHRI KISHANPURA, TEH.-
SANGANER, JAIPUR

PROJECT FOR REFERENCE:-
BP TYAGI JI SHRIKISHANPURA

DRAWING:
STILT FLOOR
ELECTRIC CONDUIT PLAN

DATE	REV.:-
01-04-2024	00

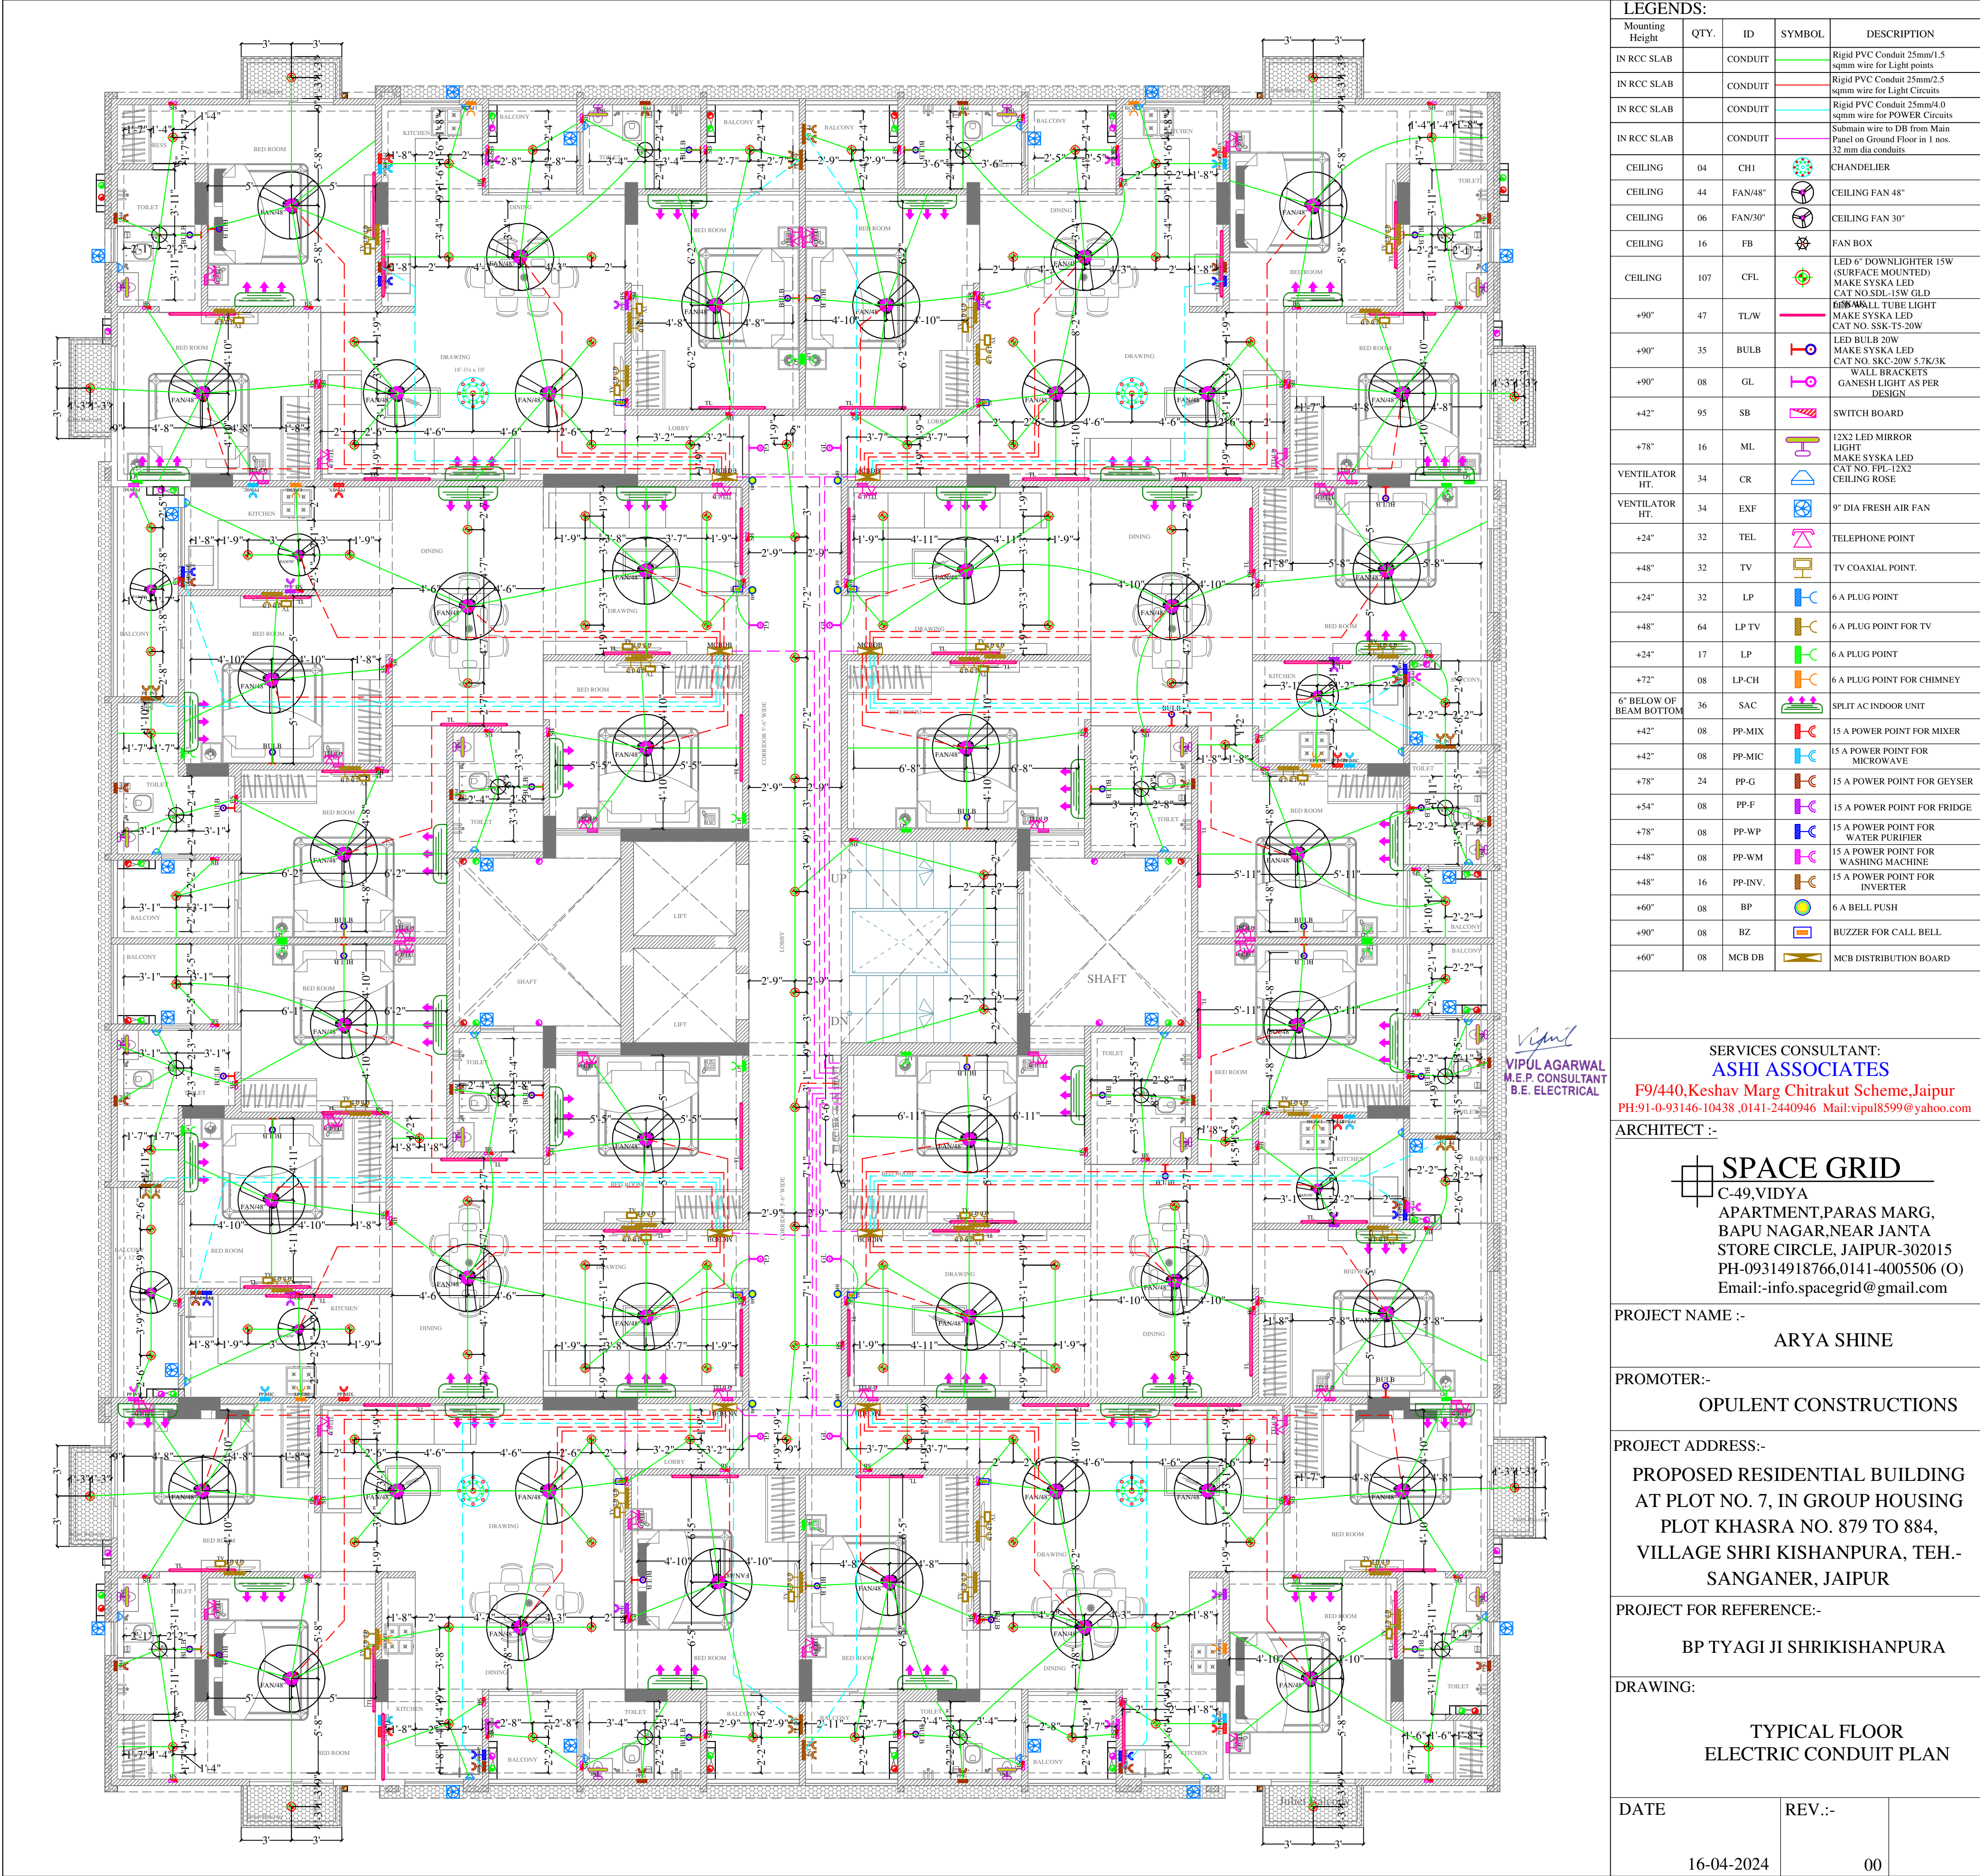

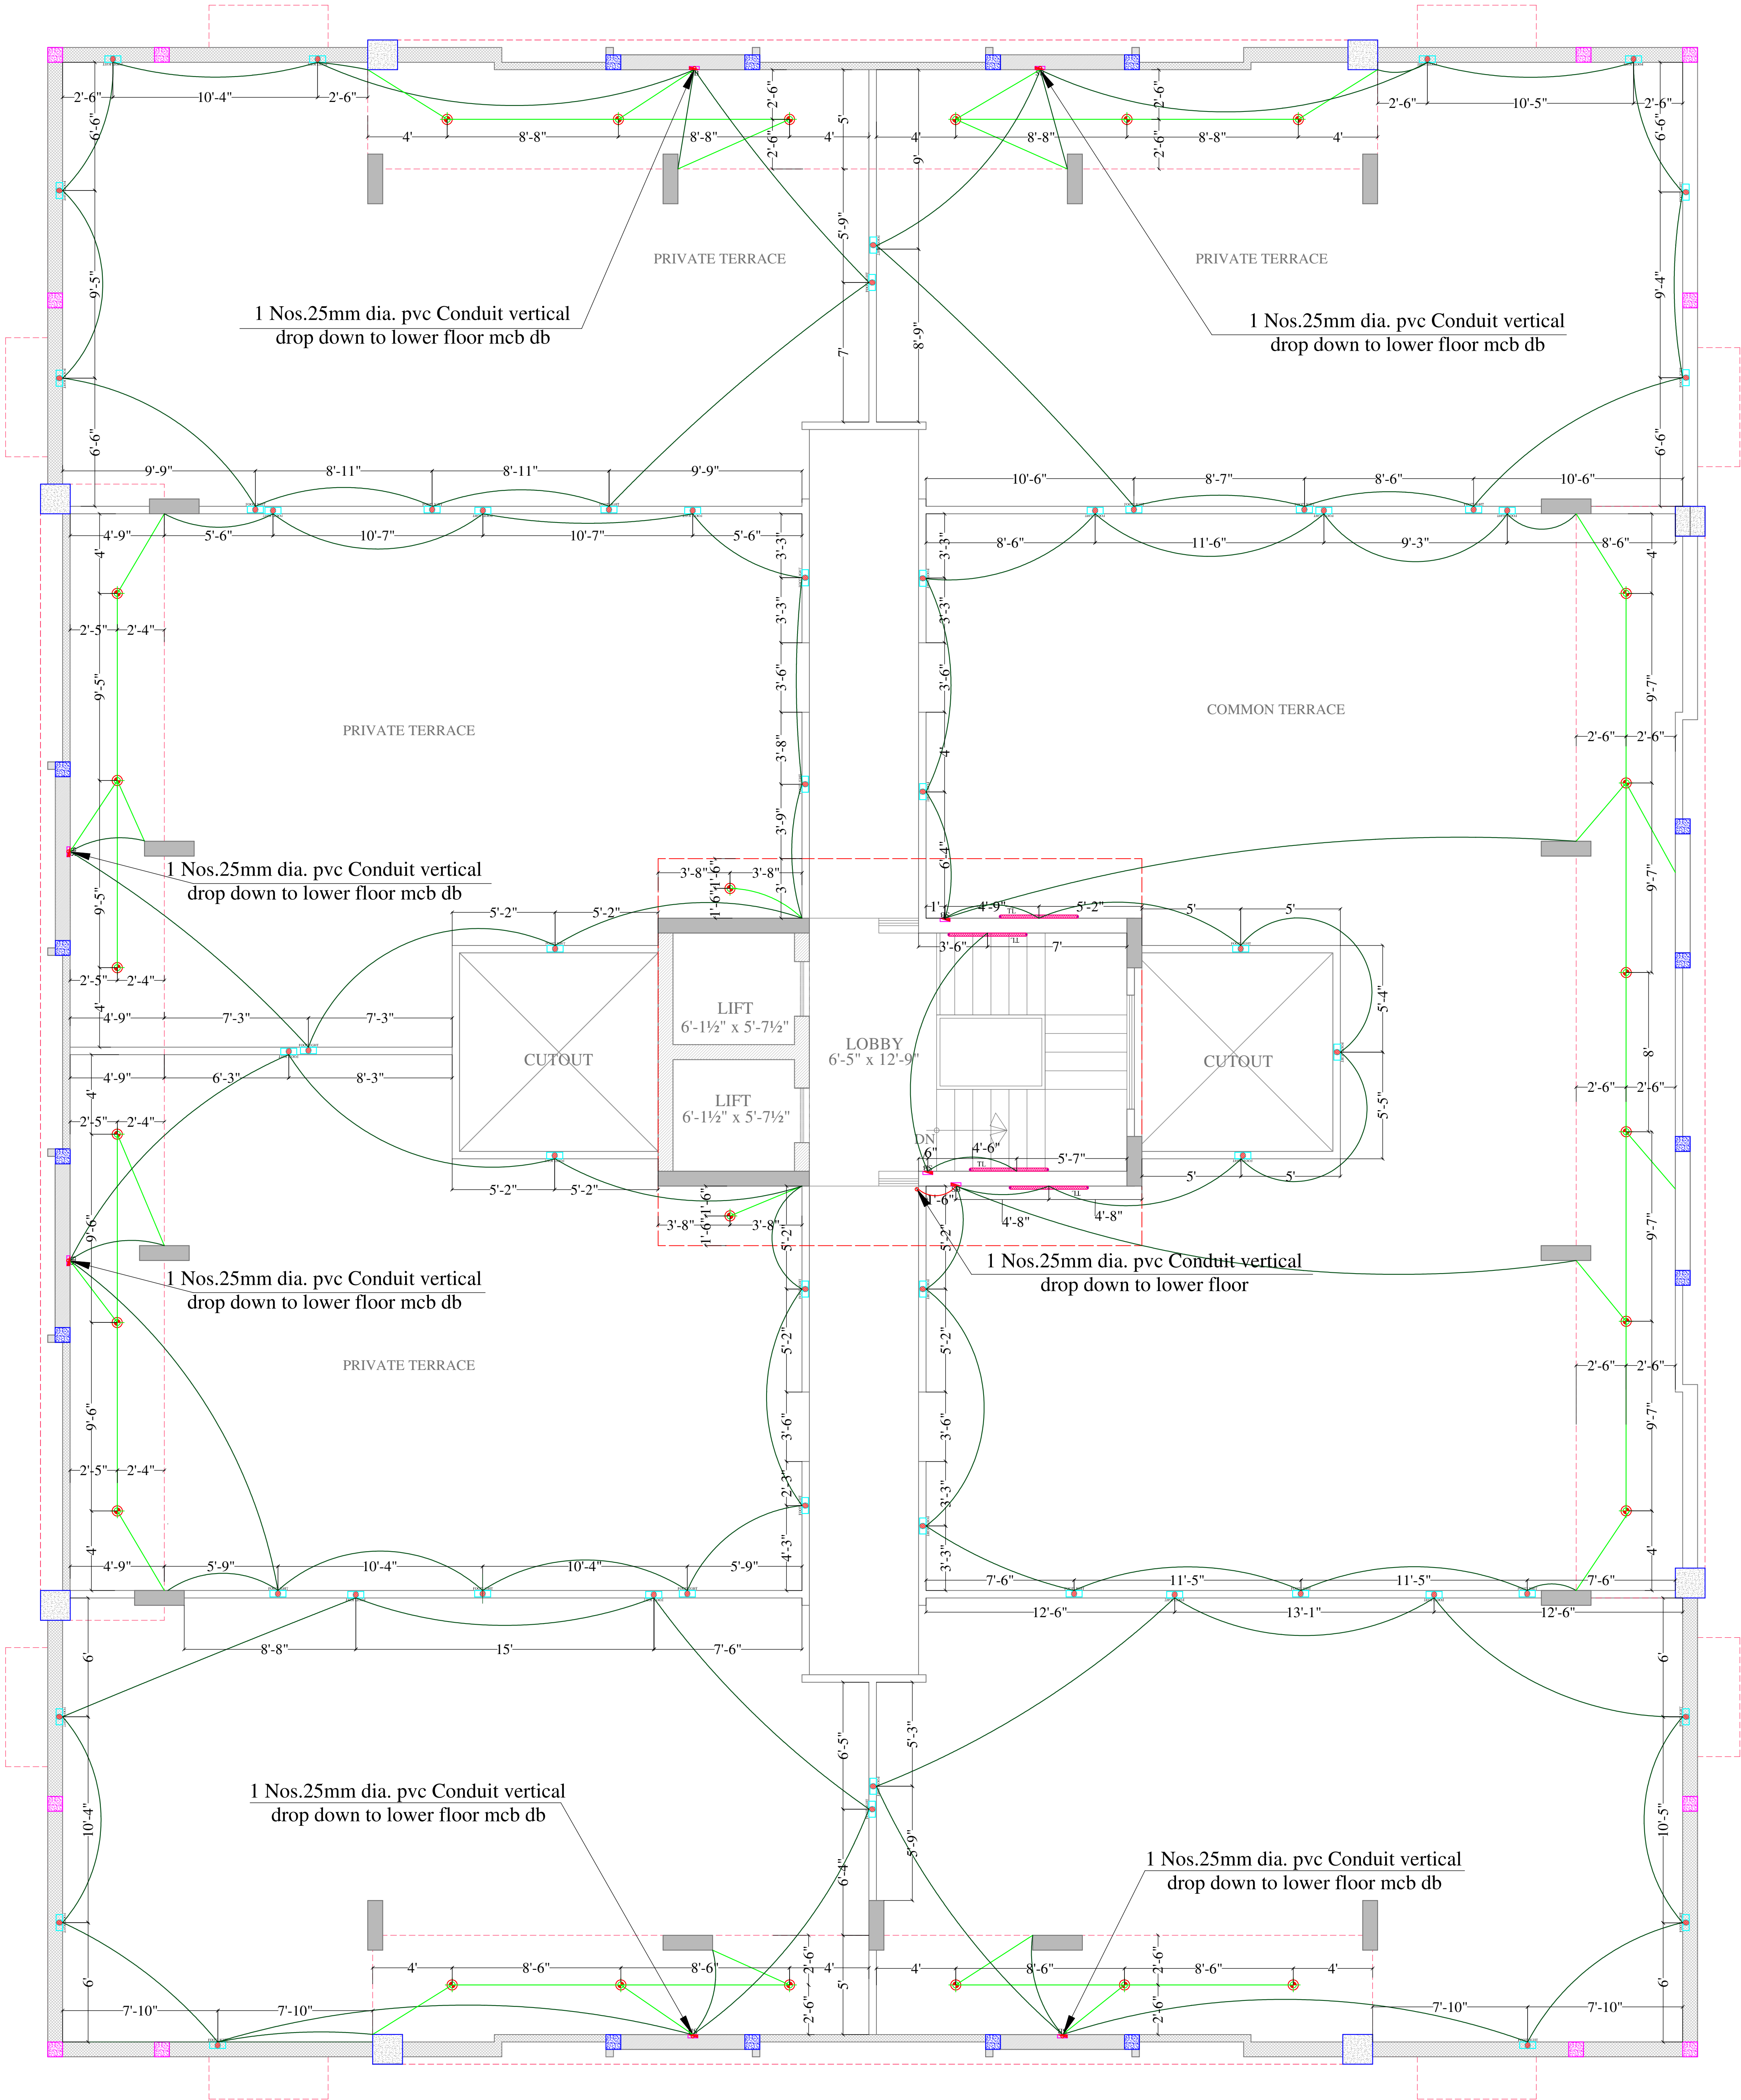

Vipul
VIPUL AGARWAL
M.E.P. CONSULTANT
B.E. ELECTRICAL

LEGENDS:

Mounting Height	No.	I D	Symbol	Description
IN RCC SLAB		CONDUIT		Rigid PVC 25mm dia. Conduit / 1.5 sqmm Wire For Light Points
IN FLOOR		CONDUIT		Rigid PVC 25mm dia. Conduit / 1.5 sqmm Wire For Light Points
IN FLOOR		CONDUIT		Rigid PVC 25mm dia. Conduit / 2.5 sqmm Wire For Light Circuits
CEILING	26	DL		LED 6" DOWN LIGHTER 20W (SURFACE MOUNTED) MAKE:- SYSKA LED CAT NO.-: SDL-15W GLD 6.5K/4K
+90"	04	TL/W		Led Wall Tube Light Make:- Syska Led Cat no.- SSK-TS-20W
+18"	55	FL		FOOT LIGHT
+42"	09	SB		SWITCH BOARD

DRN BY:- KEDAR	CKD BY:- SANJAY	APPD:- VIPUL AGARWAL
-------------------	--------------------	-------------------------

SERVICES CONSULTANT:
ASHI ASSOCIATES
F9/440, Keshav Marg Chitrakut Scheme, Jaipur
PH: 91-0-93146-10438, 0141-2440946 Mail: vipul8599@yahoo.com

ARCHITECT :-

SPACE GRID
C-49, VIDYA
APARTMENT, PARAS MARG,
BAPU NAGAR, NEAR JANTA
STORE CIRCLE, JAIPUR-302015
PH-09314918766, 0141-4005506 (O)
Email:- info.spacegrid@gmail.com

PROJECT NAME :-
ARYA SHINE

PROMOTER:-
OPULENT CONSTRUCTIONS

PROJECT ADDRESS:-
**PROPOSED RESIDENTIAL BUILDING
AT PLOT NO. 7, IN GROUP HOUSING
PLOT KHASRA NO. 879 TO 884,
VILLAGE SHRI KISHANPURA, TEH.-
SANGANER, JAIPUR**

PROJECT FOR REFERENCE:-
BP TYAGI JI SHRIKISHANPURA

DRAWING:
TERRACE FLOOR ELECTRIC CONDUIT PLAN

DATE	REV.:-	
16-04-2024	00	