


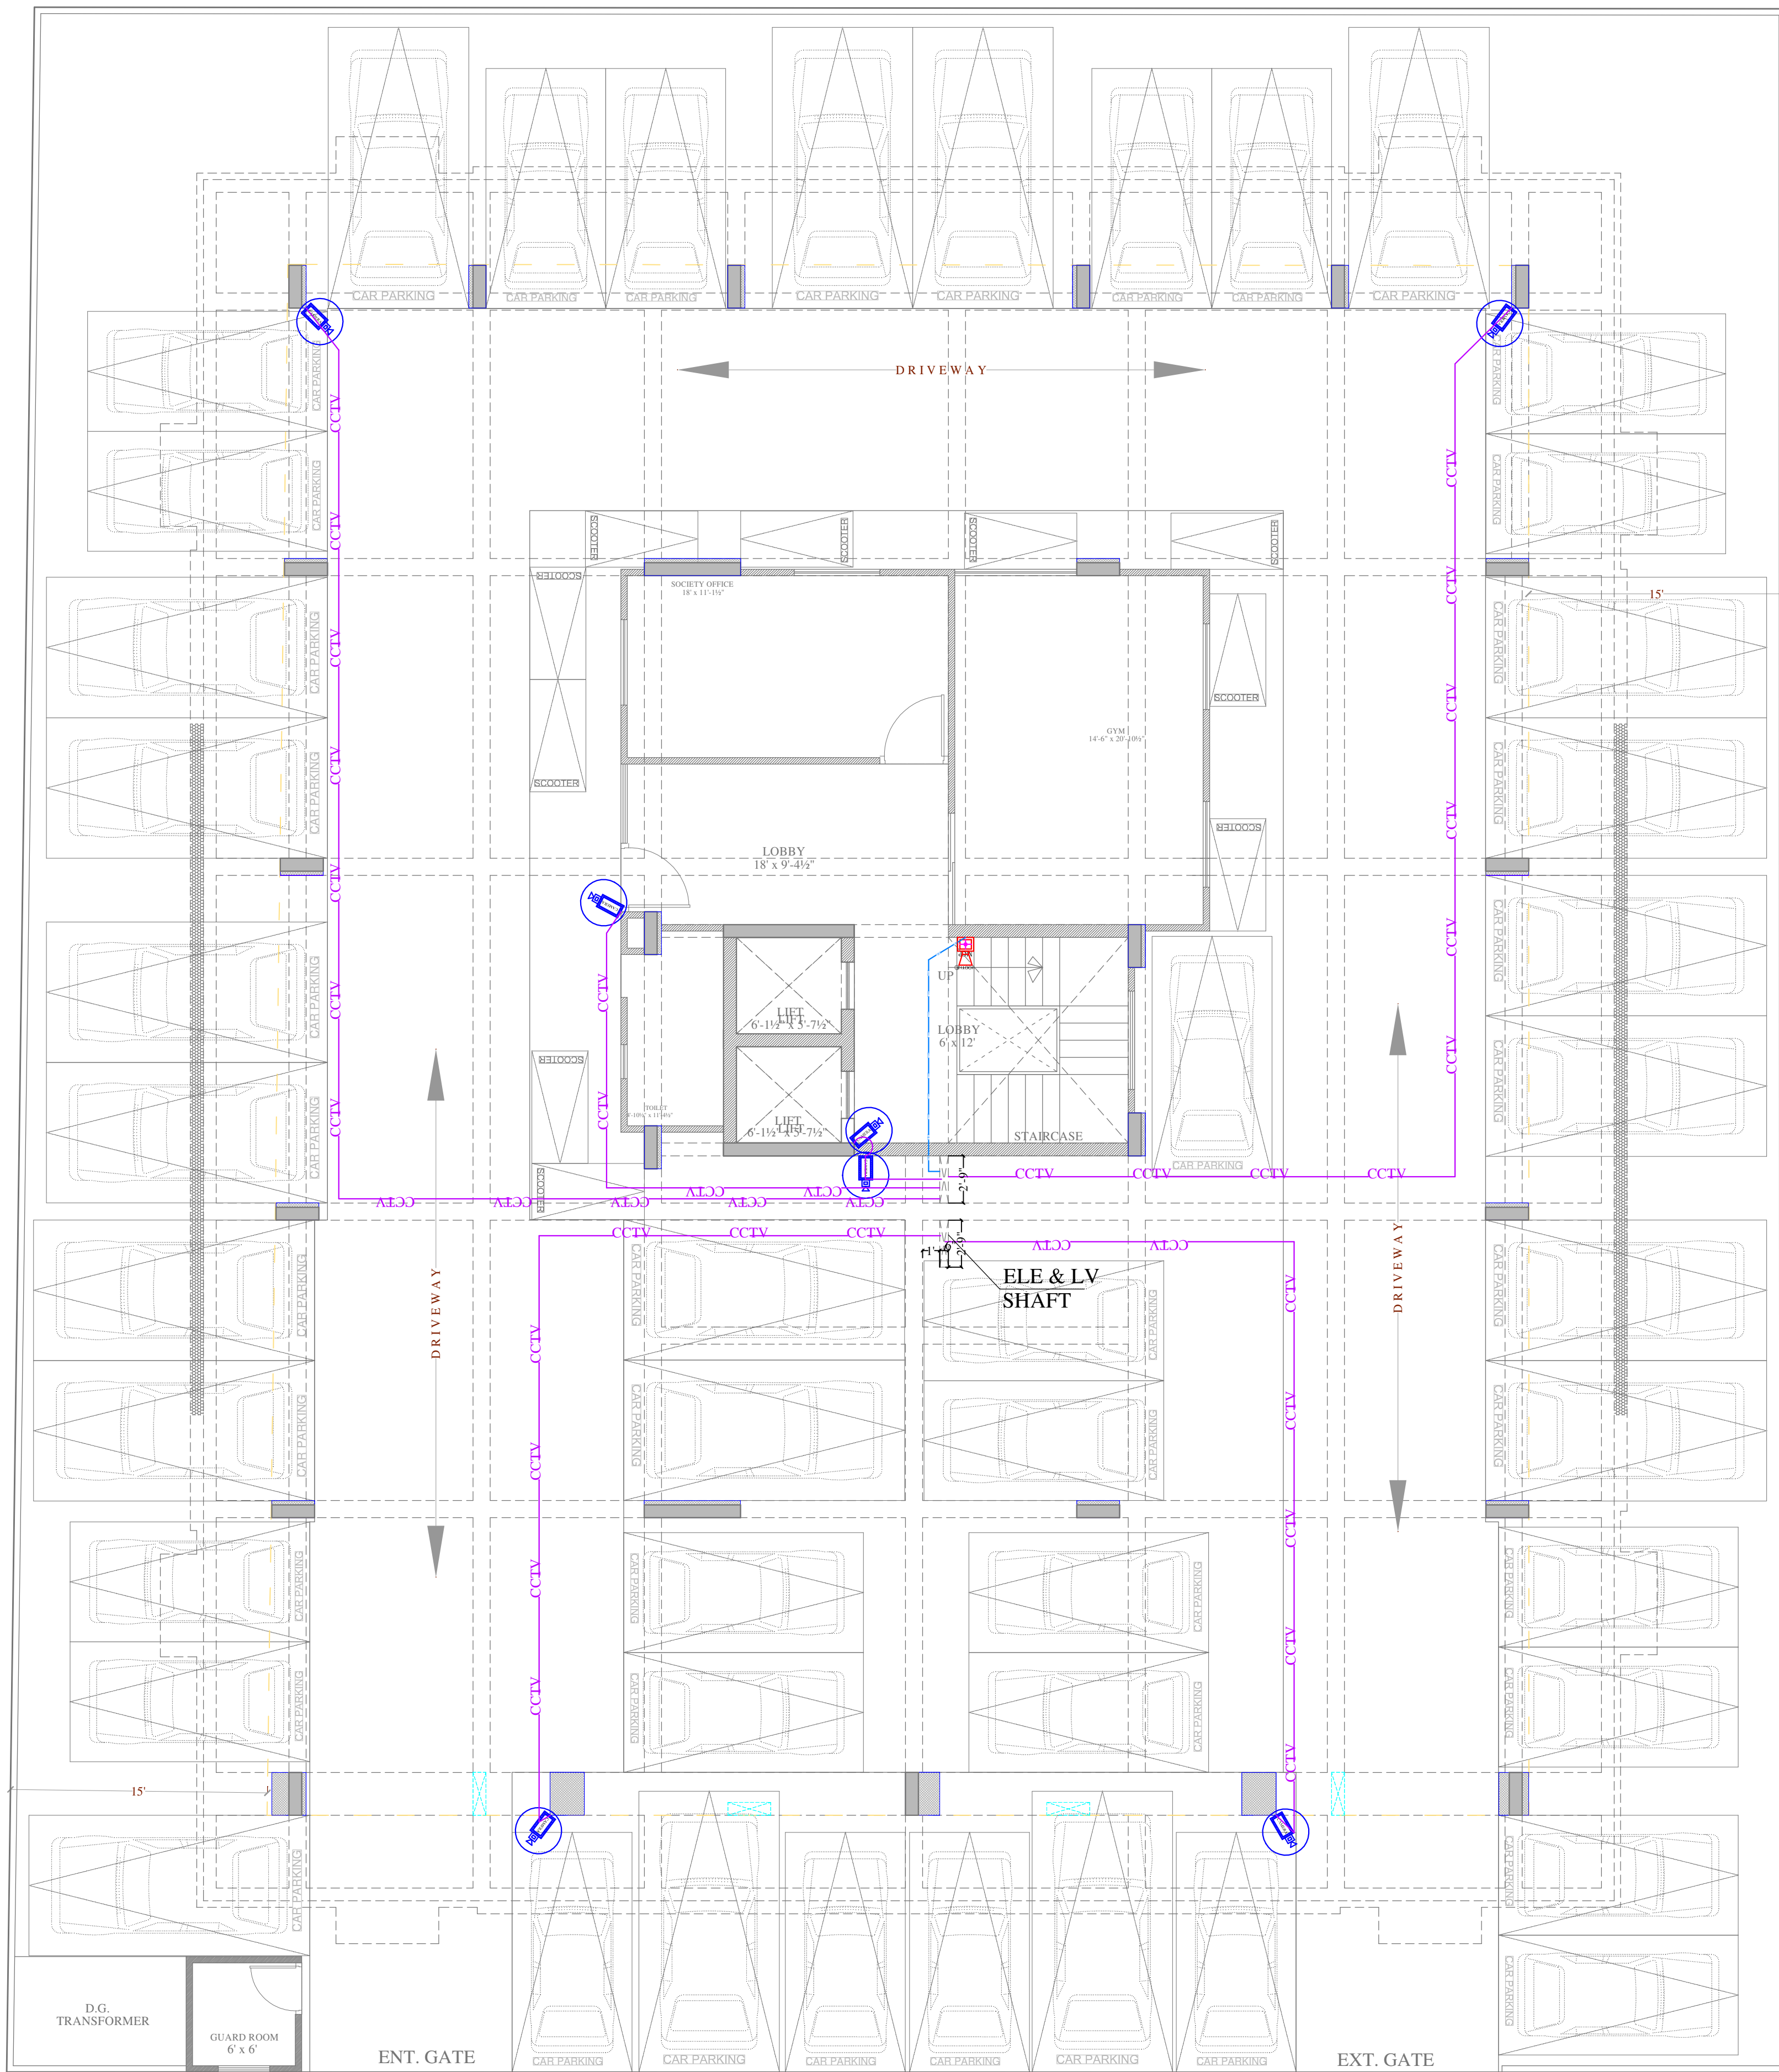


Vipul
VIPUL AGARWAL
M.E.P. CONSULTANT
B.E. ELECTRICAL

LEGENDS:				
Mounting Height	No.	I D	Symbol	Description
IN RCC SLAB		CONDUIT		Rigid PVC 25mm dia. Conduit /3+1 Coaxial Wire / Cat 6 UTP Cable For Security Camera (C.C.T.V.).
IN RCC SLAB		CONDUIT		Rigid PVC 25mm dia. Conduit / 2X1.5 sq. mm Copper Wire For Fire Alarm
+42"	01	MCP		MANUAL CALL POINT
+90"	01	HO		HOOTER POINT
+90"	07	CCTV		WALL MOUNTED CCTV CAMERA

SERVICES CONSULTANT:
ASHI ASSOCIATES
F9/440,Keshav Marg Chitrakut Scheme,Jaipur
PH:91-0-93146-10438 ,0141-2440946 Mail:vipul8599@yahoo.com

ARCHITECT :-
SPACE GRID
C-49,VIDYA
APARTMENT,PARAS MARG,
BAPU NAGAR,NEAR JANTA
STORE CIRCLE, JAIPUR-302015
PH-09314918766,0141-4005506 (O)
Email:-info.spacegrid@gmail.com

PROJECT NAME :-		ARYA SHINE	
PROMOTER:-		OPULENT CONSTRUCTIONS	
PROJECT ADDRESS:-		PROPOSED RESIDENTIAL BUILDING AT PLOT NO. 7, IN GROUP HOUSING PLOT KHASRA NO. 879 TO 884, VILLAGE SHRI KISHANPURA, TEH.- SANGANER, JAIPUR	
PROJECT FOR REFERENCE:-		BP TYAGI JI SHRIKISHANPURA	
DRAWING:		STILT FLOOR ELECTRIC CONDUIT PLAN	
DATE	REV.:-		
01-04-2024	00		

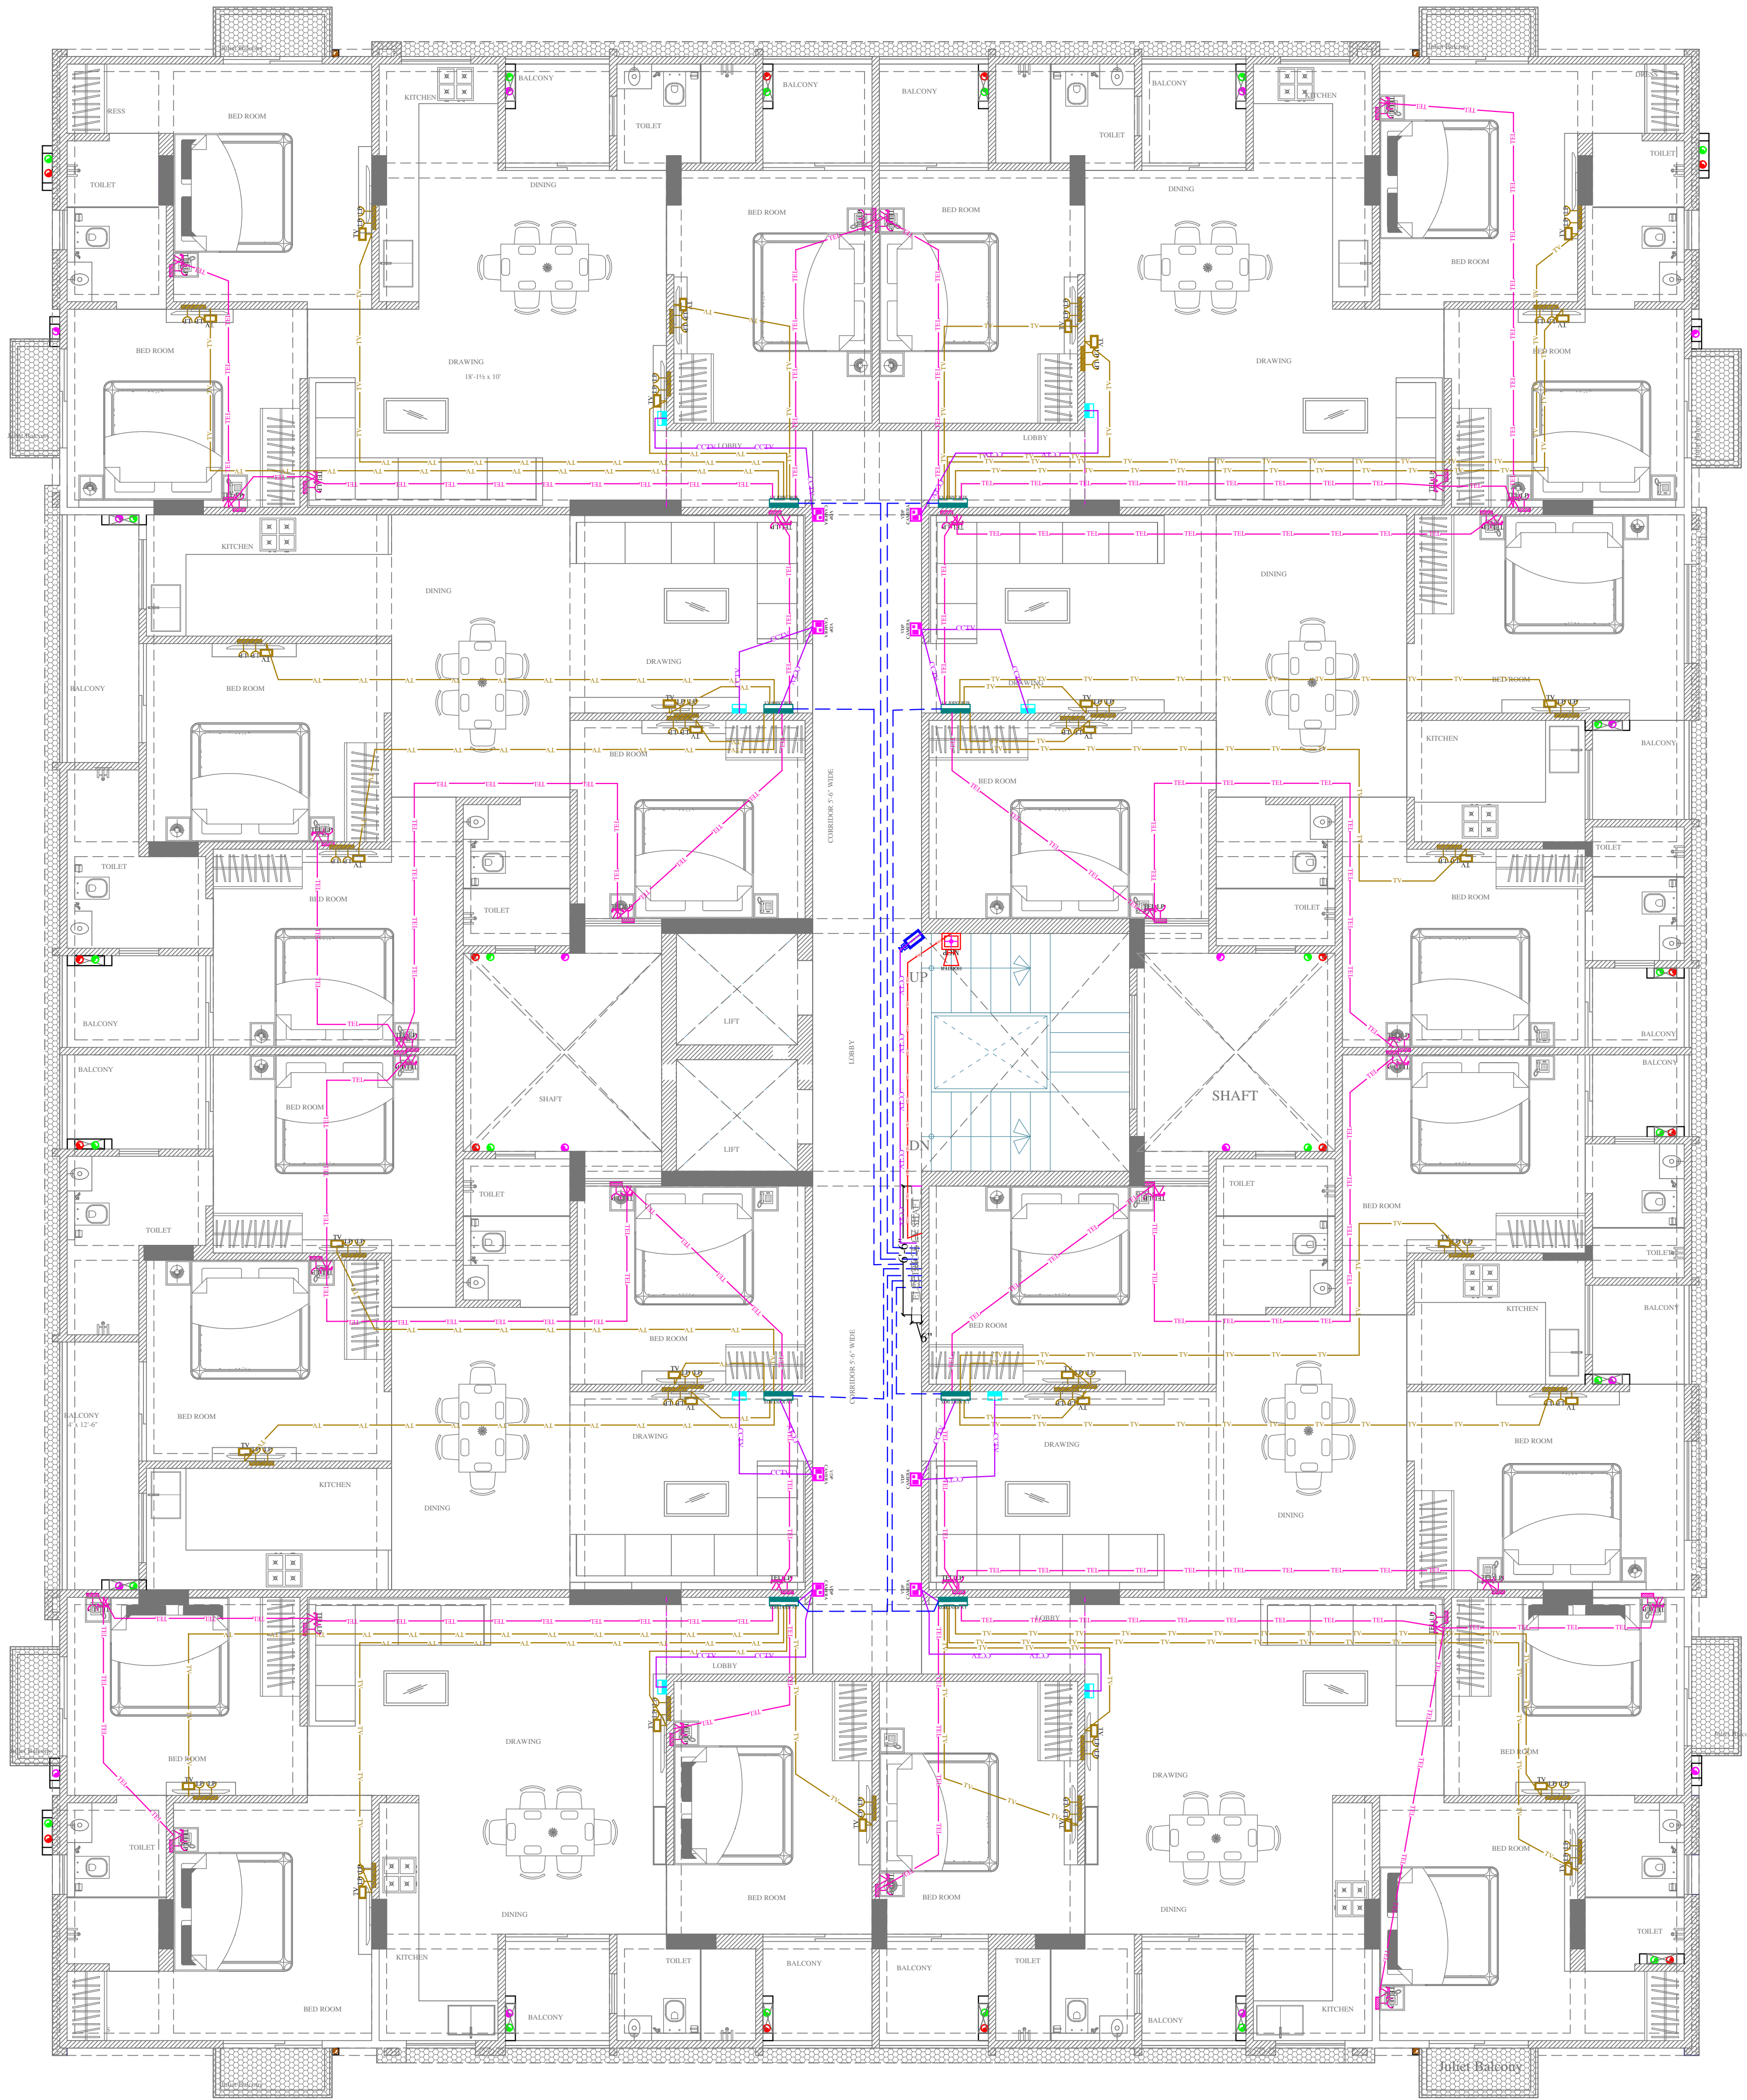


LEGENDS:				
Mounting Height	No.	I D	Symbol	Description
IN FLOOR		CONDUIT	TEL	Rigid PVC 25mm dia. Conduit / 0.5mm 2 Pair Wire For Tel Wiring
IN FLOOR		CONDUIT	TV	Rigid PVC 25mm dia. Conduit / RG6 Cable For TV Wiring
IN RCC SLAB		CONDUIT	LV	1Nos. 32 mm dia Conduits From Flat LV System to Drop LV Shaft
IN RCC SLAB		CONDUIT	FIRE	Rigid PVC 25mm dia. Conduit / 2X1.5 sq. mm Copper Wire For Fire Alarm
IN RCC SLAB		CONDUIT	CCTV	Rigid PVC 25mm dia. Conduit / 3+1 Coaxial Wire / Cat 6 UTP Cable For Security Camera (C.C.T.V.)
IN RCC SLAB		CONDUIT	CCTV	Rigid PVC Conduit 25mm/3+1 Coaxial Wire/Cat-6 Cable for Video Door Phone & Security Camera (C.C.T.V.).
IN RCC SLAB		CONDUIT	FIRE	Rigid PVC 25mm dia. Conduit / 2X1.5 sq. mm Copper Wire For Fire Alarm
+60"	08	VDP CAMERA		VIDEO DOOR PHONE OUTDOOR UNIT WITH BUILT IN CAMERA
+48"	08	VDP		VIDEO DOOR PHONE INDOOR UNIT
+24"	31	TEL		TELEPHONE POINT
+24"	31	LP TEL		6 A PLUG POINT FOR TELEPHONE
+48"	32	TV		TV COAXIAL POINT
+48"	64	LP TV		6 A PLUG POINT FOR TV
+24"	08			LV JOINT BOX
+42"	01	MCP		MANUAL CALL POINT
+90"	01	HO		HOOTER POINT
+90"	01	CCTV		WALL MOUNTED CCTV CAMERA



VIPUL AGARWAL
M.E.P. CONSULTANT
B.E. ELECTRICAL

SERVICES CONSULTANT:
ASHI ASSOCIATES
F9/440,Keshav Marg Chitrakut Scheme,Jaipur
PH:91-0-93146-10438 ,0141-2440946 Mail:vipul8599@yahoo.com

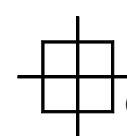ARCHITECT :-
**SPACE GRID**
C-49,VIDYA
APARTMENT,PARAS MARG,
BAPU NAGAR,NEAR JANTA
STORE CIRCLE, JAIPUR-302015
PH-09314918766,0141-4005506 (O)
Email:-info.spacegrid@gmail.com

PROJECT NAME :-
ARYA SHINE

PROMOTER:-
OPULENT CONSTRUCTIONS

PROJECT ADDRESS:-
**PROPOSED RESIDENTIAL BUILDING
AT PLOT NO. 7, IN GROUP HOUSING
PLOT KHASRA NO. 879 TO 884,
VILLAGE SHRI KISHANPURA, TEH.-
SANGANER, JAIPUR**

PROJECT FOR REFERENCE:-
BP TYAGI JI SHRIKISHANPURA

DRAWING:
**TYPICAL FLOOR
LV CONDUIT PLAN**

DATE	REV.:-
16-04-2024	00