


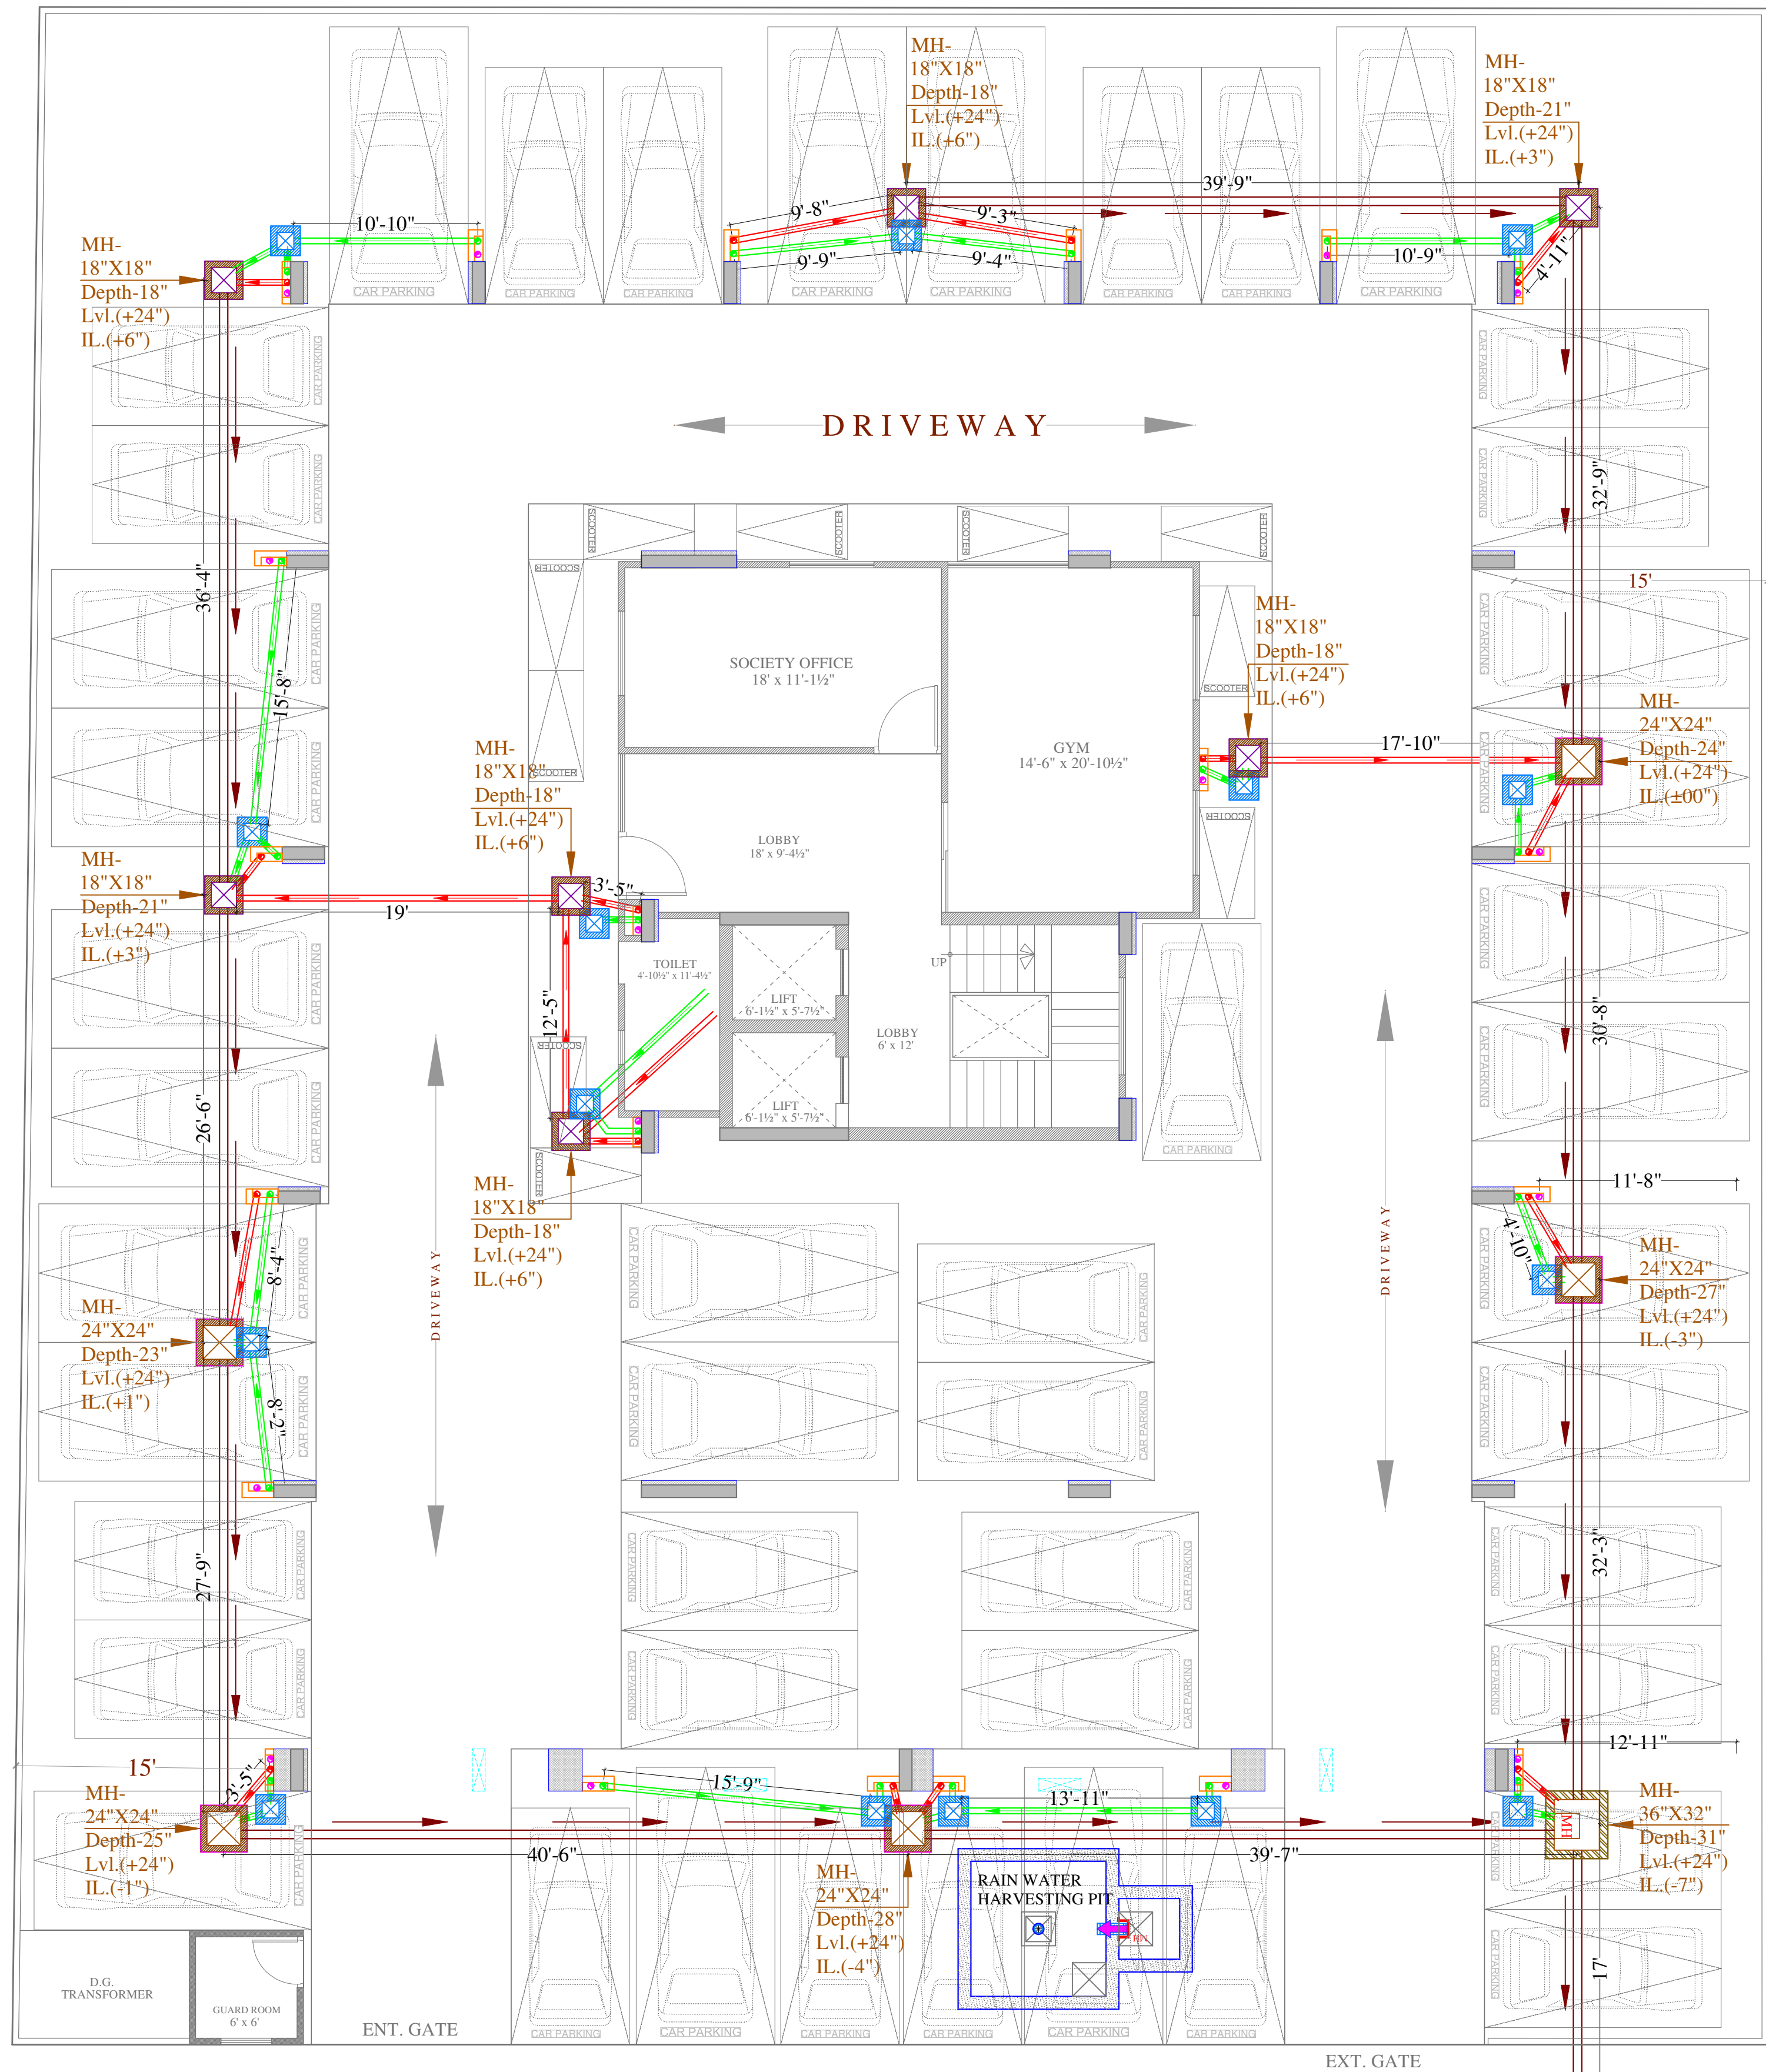

Ø160mm Soil Waste
Water Pipe Drop To
Sewerage Line As Per Site

Vipul
VIPUL AGARWAL
M.E.P. CONSULTANT
B.E. ELECTRICAL

SYMBOL	DESCRIPTION
	Ø110 mm Soil Waste Water Pipe
	Ø110 mm Waste Water Pipe
	Ø110 mm Rain Water Pipe
	Ø160 mm Soil Waste Water Pipe Slope 1:150
	Ø110 mm Soil Waste Water Pipe Slope 1:150
	Ø110 mm Waste Water Pipe Slope 1:150
	Gully Trap-12\"/>

SERVICES CONSULTANT:
ASHI ASSOCIATES
F9/440,Keshav Marg Chitrakut Scheme,Jaipur
PH:91-0-93146-10438 ,0141-2440946 Mail:vipul8599@yahoo.com
ARCHITECT :-

SPACE GRID
C-49,VIDYA
APARTMENT,PARAS MARG,
BAPU NAGAR,NEAR JANTA
STORE CIRCLE, JAIPUR-302015
PH-09314918766,0141-4005506 (O)
Email:-info.spacegrid@gmail.com

PROJECT NAME :-
ARYA SHINE


PROMOTER:-
OPULENT CONSTRUCTIONS

PROJECT ADDRESS:-
**PROPOSED RESIDENTIAL BUILDING
AT PLOT NO. 7, IN GROUP HOUSING
PLOT KHASRA NO. 879 TO 884,
VILLAGE SHRI KISHANPURA, TEH.-
SANGANER, JAIPUR**

PROJECT FOR REFERENCE:-
BP TYAGI JI SHRIKISHANPURA

DRAWING:
**STILT FLOOR
EXTERNAL SEWERAGE
PIPE ROUTE PLAN**

DATE	REV.:-	
16-04-2024	00	

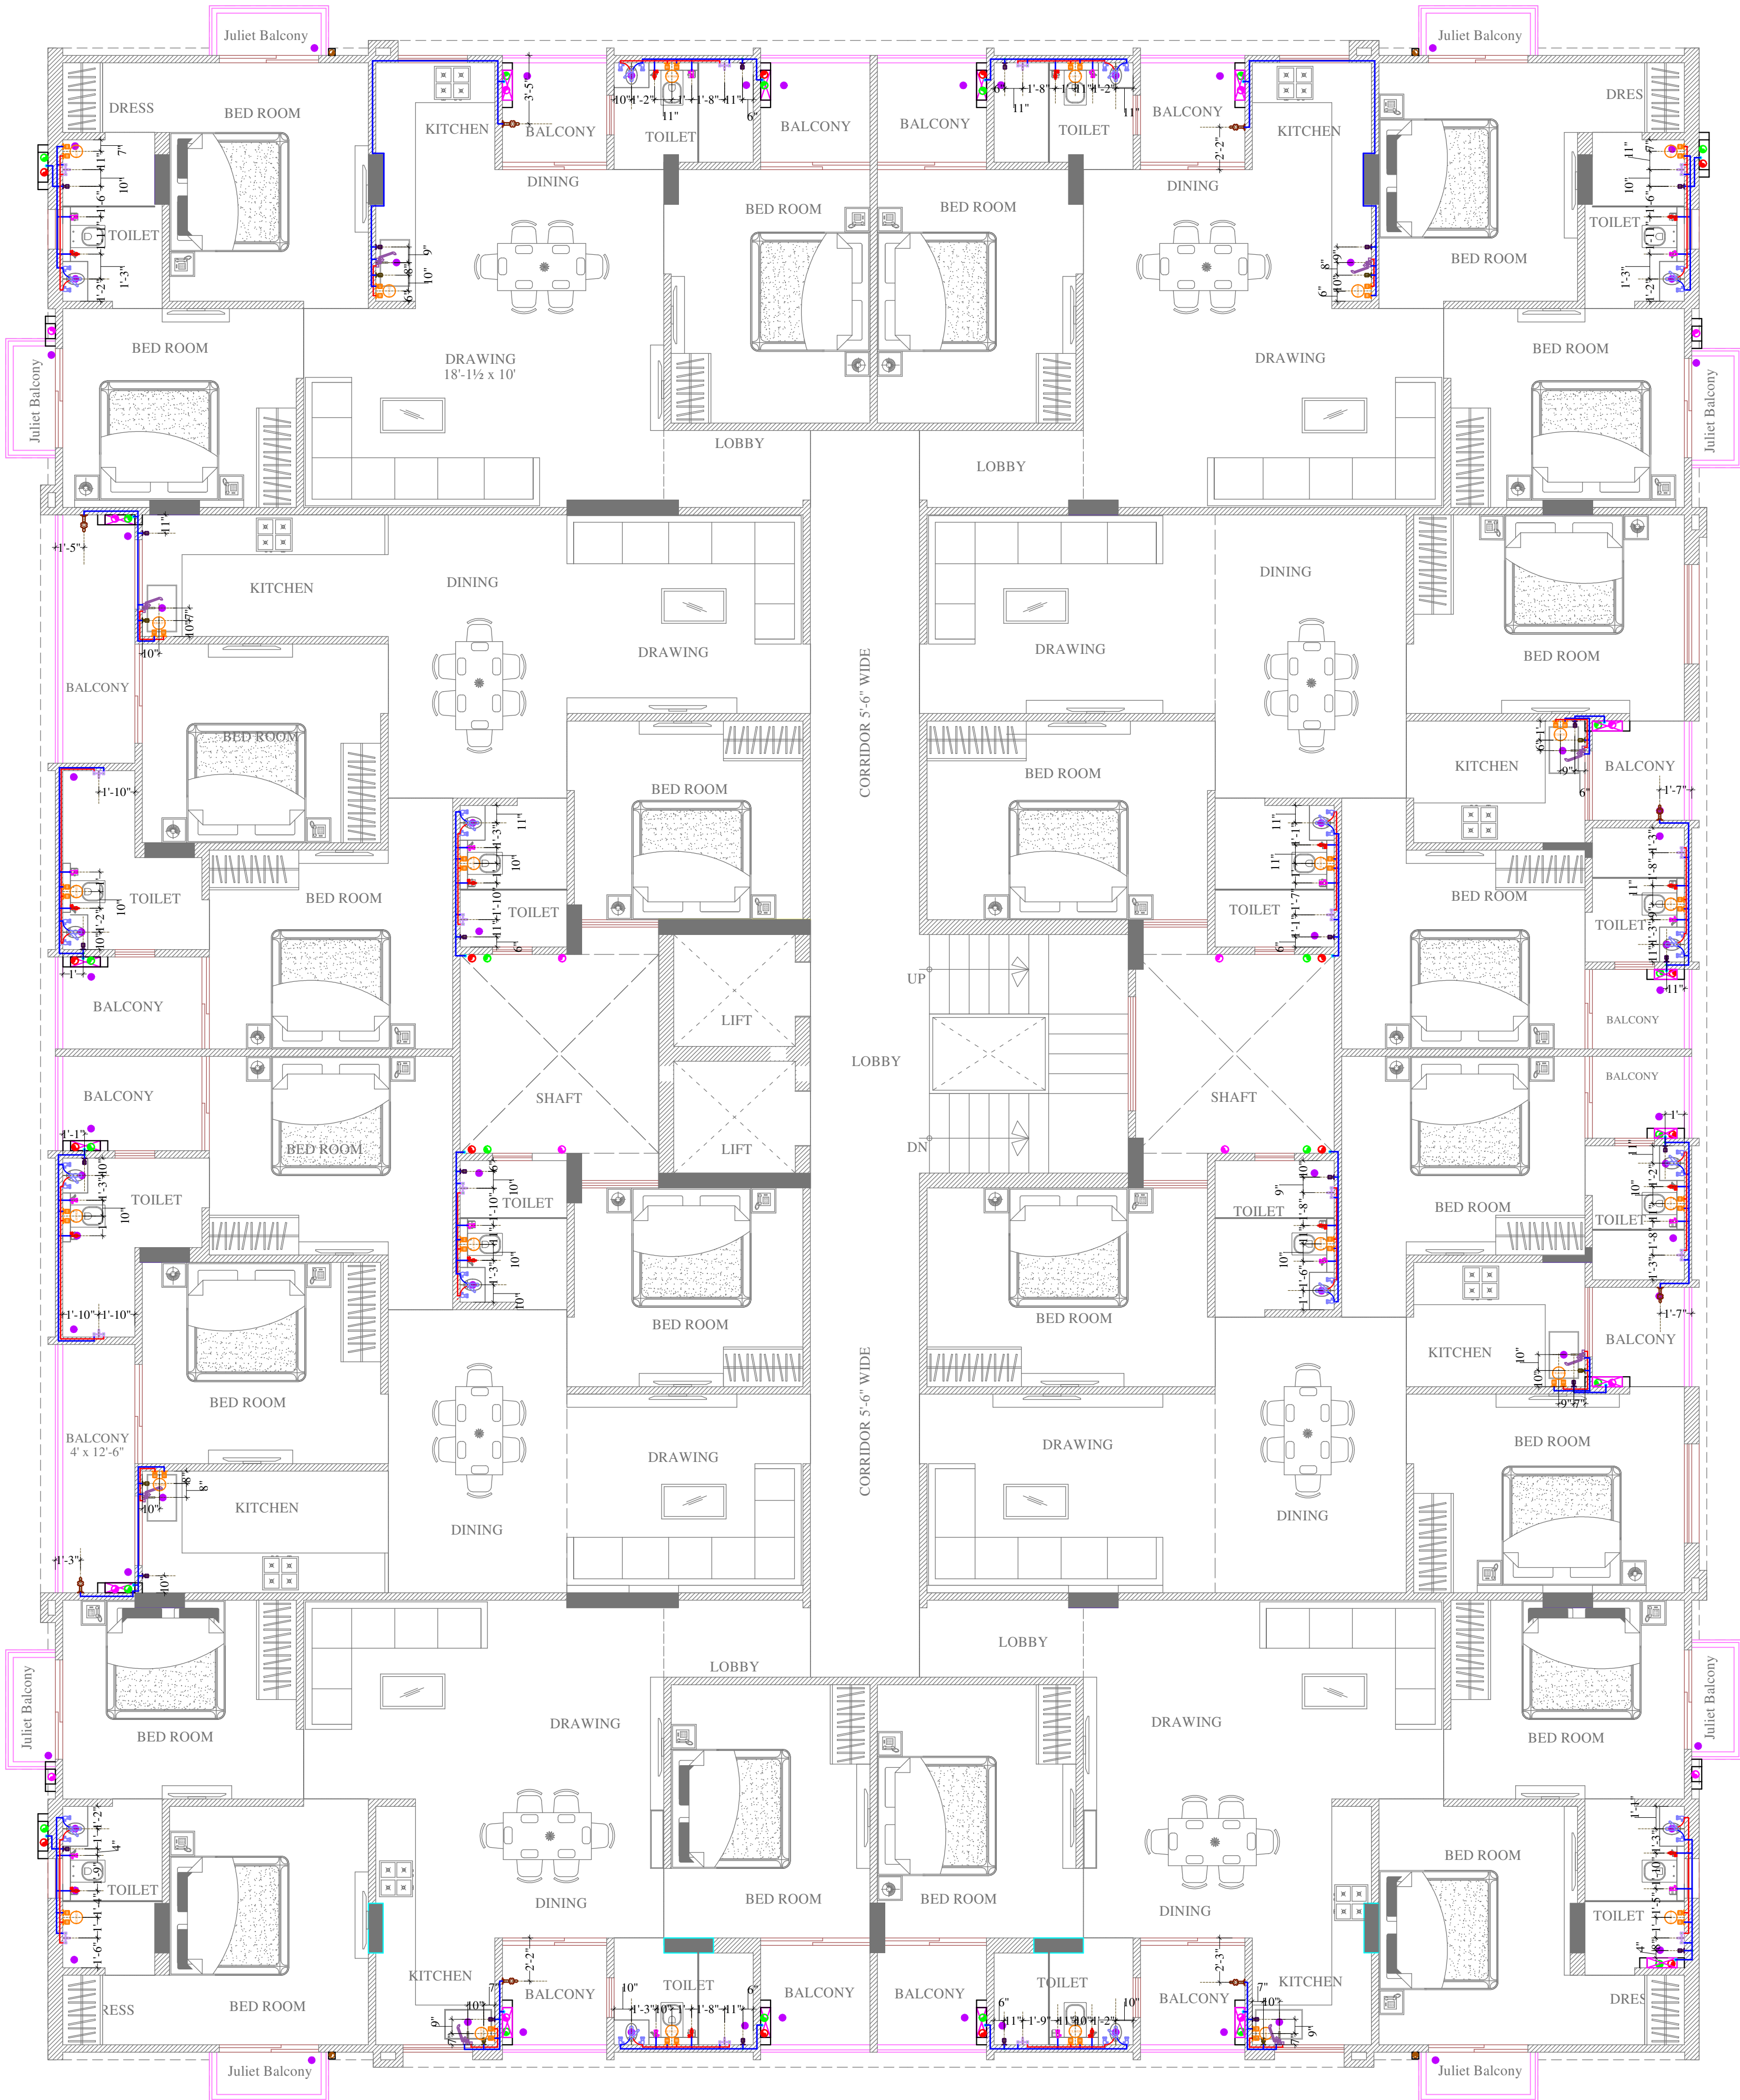


All Heights For Finish Floor Lvl	SYMBOL	SYMBOL	DESCRIPTION
+1000MM			Ø 20MM CWS PIPE THRU WALL CHASE TO SINK
			Ø 20MM HWS PIPE THRU WALL CHASE TO SINK
+1950MM			Ø 20MM CWS PIPE THRU WALL CHASE TO GEYSER
			Ø 20MM HWS PIPE THRU WALL CHASE FROM GEYSER
+1500MM			Ø 20MM CWS PIPE THRU WALL CHASE TO AQUAGUARD
+450MM			Ø 20MM CWS PIPE THRU WALL CHASE TO BASIN ANGLE VALVE
+800MM			Ø 20MM HWS PIPE THRU WALL CHASE TO BASIN ANGLE VALVE
+2100MM			Ø 20MM CWS PIPE THRU CHASE TO CONCEALED STOP COCK
+300MM			Ø 20MM CWS PIPE THRU WALL CHASE TO FAUCET
+450MM			Ø 20MM CWS PIPE THRU WALL CHASE TO CISTERN ANGLE VALVE
+1000MM WALL MIXER DIVERTOR			Ø 20MM CWS PIPE THRU WALL CHASE TO WALL MIXER / DIVERTOR
+2025MM OUT-SHOWER			Ø 20MM HWS PIPE THRU WALL CHASE TO WALL MIXER / DIVERTOR
+600MM			Ø 20MM CWS PIPE THRU WALL CHASE TO TAP
+450MM			Ø 20MM CWS PIPE THRU WALL CHASE TO CISTERN ANGLE VALVE
			Floor Trap
+1200MM			Ø 20MM CWS PIPE THRU WALL CHASE TO URINAL ANGLE VALVE
+1000MM	AS PER ARCH.		SOAP DISH
+1500MM	AS PER ARCH.		TOWEL RAIL
+450MM	AS PER ARCH.		PAPER HOLDER
			COLD WATER SUPPLY LINE
			HOT WATER SUPPLY LINE



VIPUL AGARWAL
M.E.P. CONSULTANT
B.E. ELECTRICAL

SERVICES CONSULTANT:
ASHI ASSOCIATES
F9/440,Keshav Marg Chitrakut Scheme,Jaipur
PH-91-0-93146-10438 ,0141-2440946 Mail:vipul8599@yahoo.com

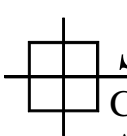ARCHITECT :-
**SPACE GRID**
C-49,VIDYA
APARTMENT,PARAS MARG,
BAPU NAGAR,NEAR JANTA
STORE CIRCLE, JAIPUR-302015
PH-09314918766,0141-4005506 (O)
Email:-info.spacegrid@gmail.com

PROJECT NAME :-
ARYA SHINE


PROMOTER:-
OPULENT CONSTRUCTIONS

PROJECT ADDRESS:-
**PROPOSED RESIDENTIAL BUILDING
AT PLOT NO. 7, IN GROUP HOUSING
PLOT KHASRA NO. 879 TO 884,
VILLAGE SHRI KISHANPURA, TEH.-
SANGANER, JAIPUR**

PROJECT FOR REFERENCE:-
BP TYAGI JI SHRIKISHANPURA

DRAWING:
**TYPICAL FLOOR
INTERNAL PLUMBING PLAN**


DATE	REV.:-	
22-04-2024	00	

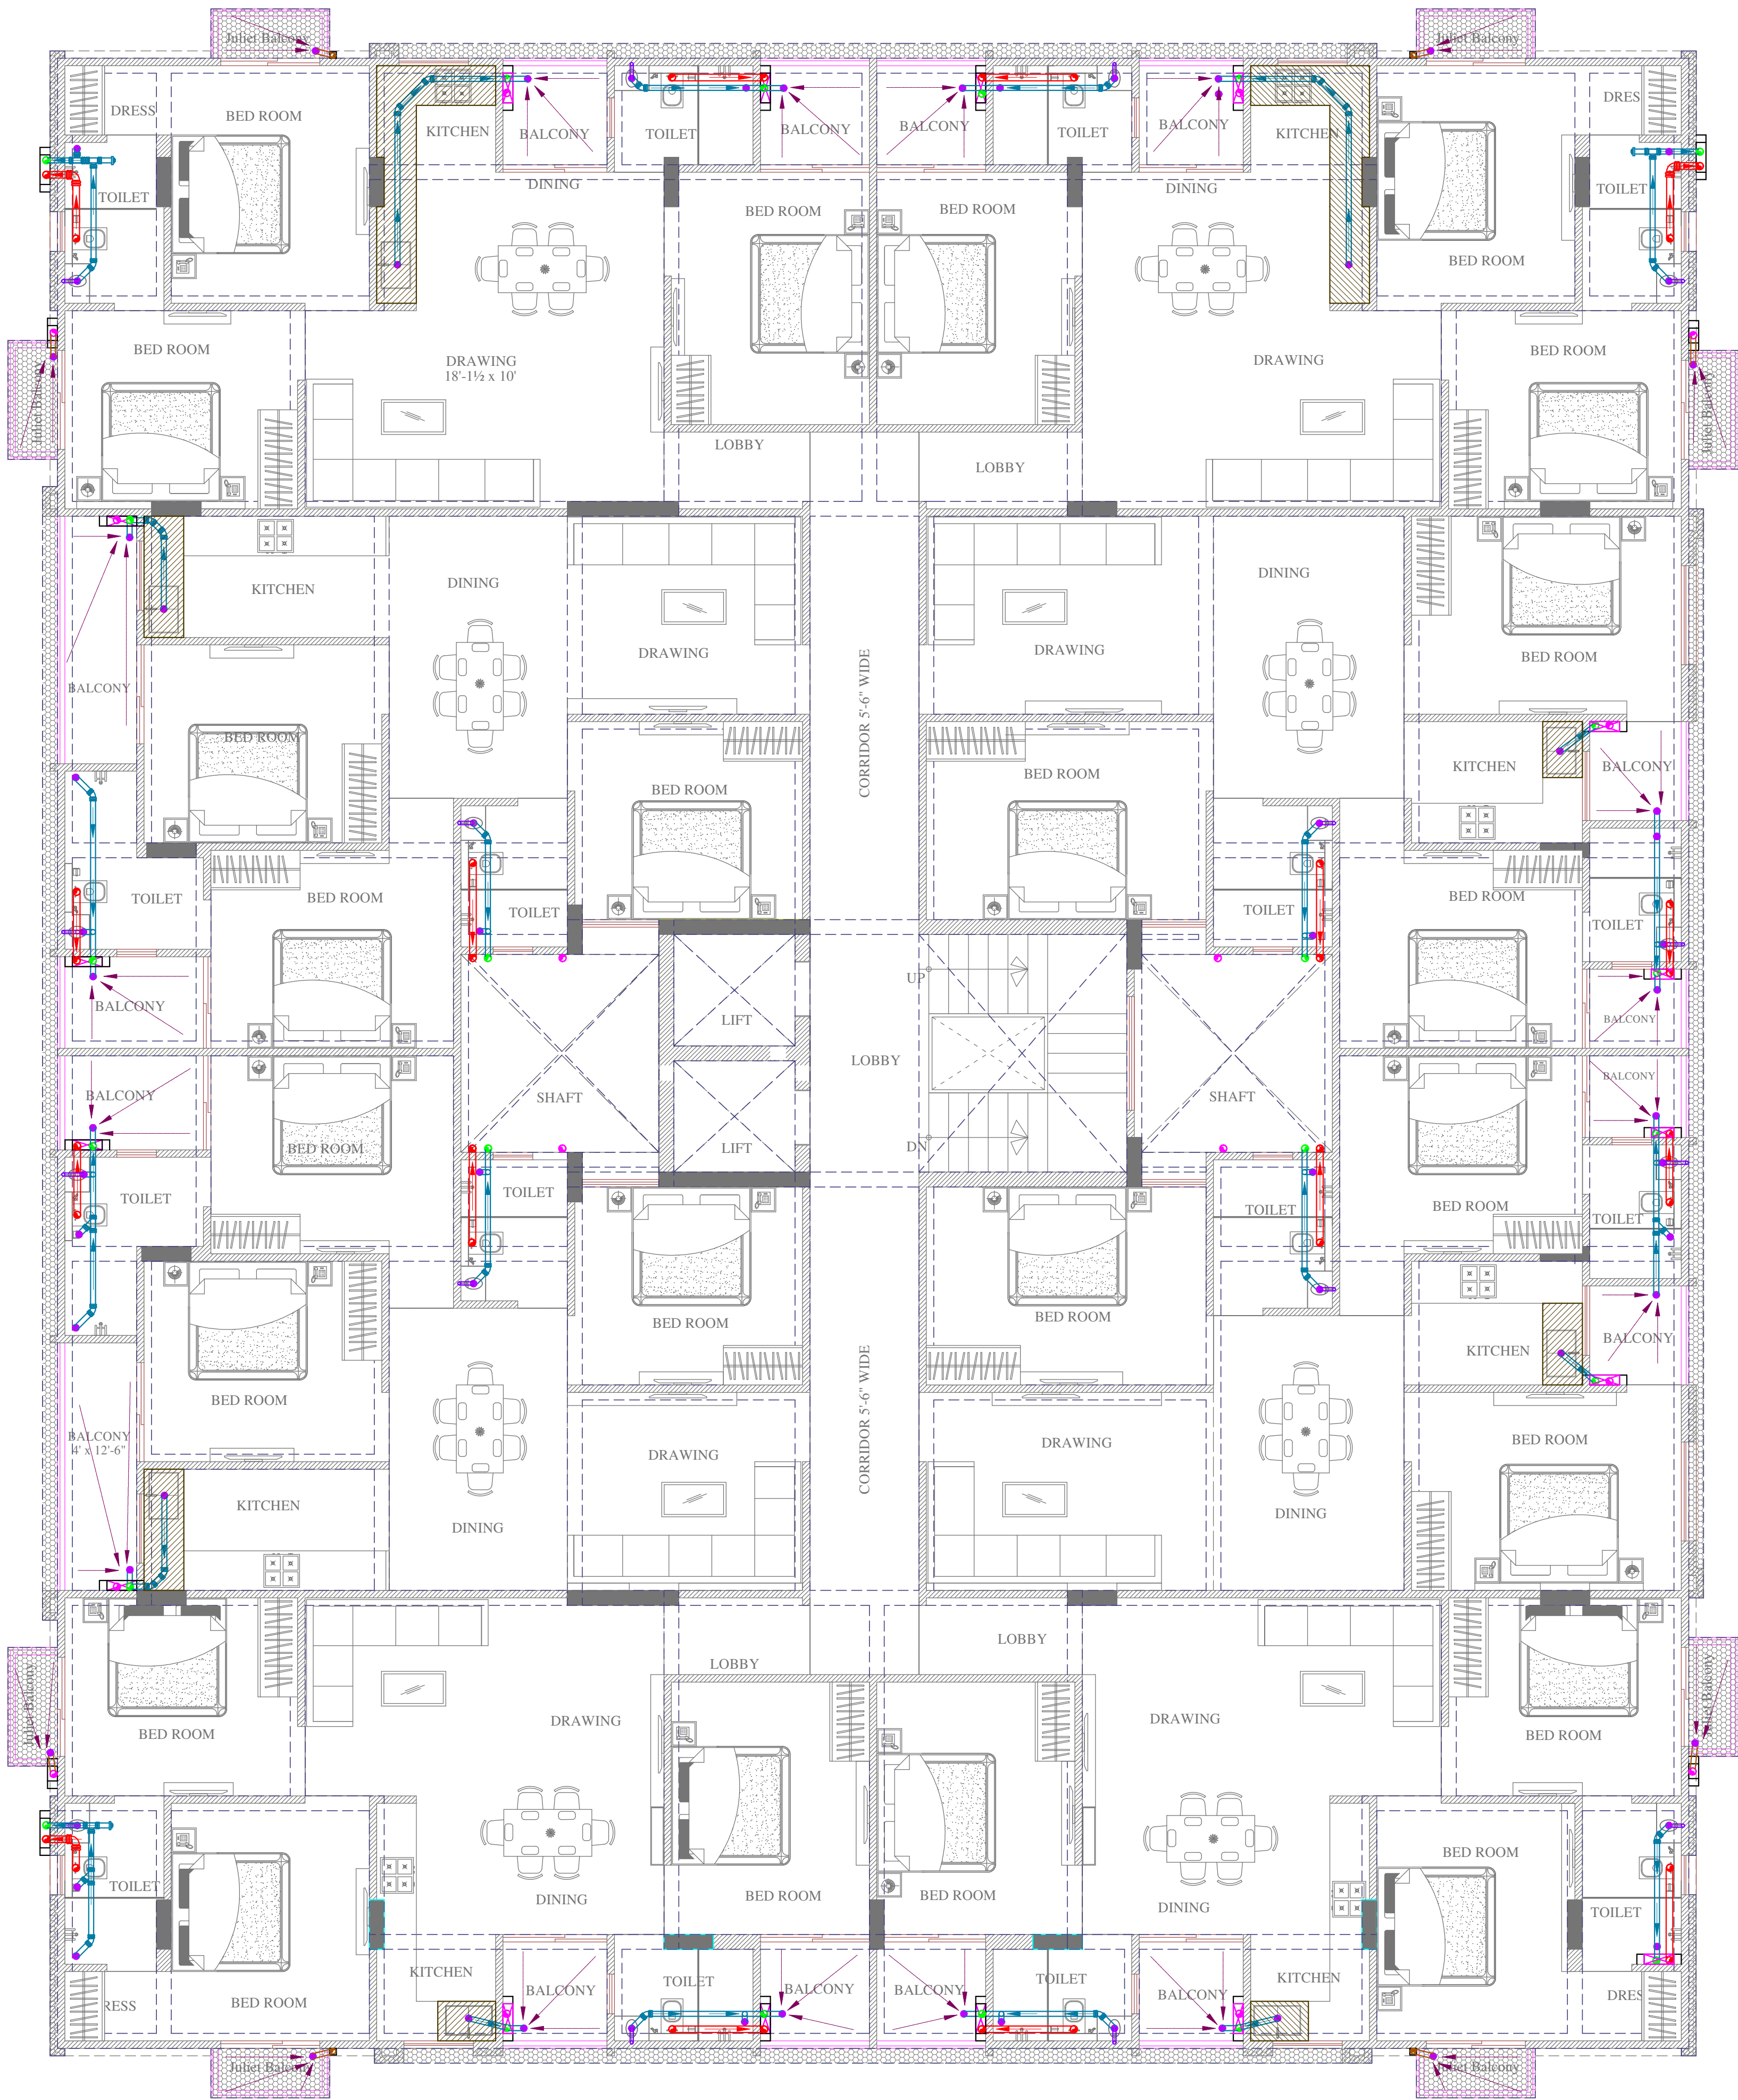

SYMBOL	DESCRIPTION
	Ø110 mm Soil Waste Water Pipe
	Ø110 mm Waste Water Pipe
	Ø110 mm Rain Water Pipe
	Ø110 mm Soil Waste Water Pipe Slope 1:150
	Ø110 mm Waste Water Pipe Slope 1:150
	Ø110 mm Rain Water Pipe Slope 1:200
	Ø75 mm Waste Water Pipe Internal Toilet Slope 1:150
	Ø75 mm Rain Water Pipe
	Ø40mm Waste Water Pipe Bottle Trap
	FLOOR TRAP
	Flow Direction
	6" Platform Raise

Vipul
VIPUL AGARWAL
M.E.P. CONSULTANT
B.E. ELECTRICAL

SERVICES CONSULTANT:
ASHI ASSOCIATES
F9/440,Keshav Marg Chitrakut Scheme,Jaipur
PH:91-0-93146-10438 ,0141-2440946 Mail:vipul8599@yahoo.com

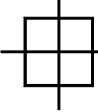ARCHITECT :-
 **SPACE GRID**
C-49,VIDYA
APARTMENT,PARAS MARG,
BAPU NAGAR,NEAR JANTA
STORE CIRCLE, JAIPUR-302015
PH-09314918766,0141-4005506 (O)
Email:-info.spacegrid@gmail.com

PROJECT NAME :-
ARYA SHINE


PROMOTER:-
OPULENT CONSTRUCTIONS

PROJECT ADDRESS:-
**PROPOSED RESIDENTIAL BUILDING
AT PLOT NO. 7, IN GROUP HOUSING
PLOT KHASRA NO. 879 TO 884,
VILLAGE SHRI KISHANPURA, TEH.-
SANGANER, JAIPUR**

PROJECT FOR REFERENCE:-
BP TYAGI JI SHRIKISHANPURA

DRAWING:
**TYPICAL FLOOR
INTERNAL DRAINAGE PLAN**

DATE	REV.:-	
22-04-2024	00	

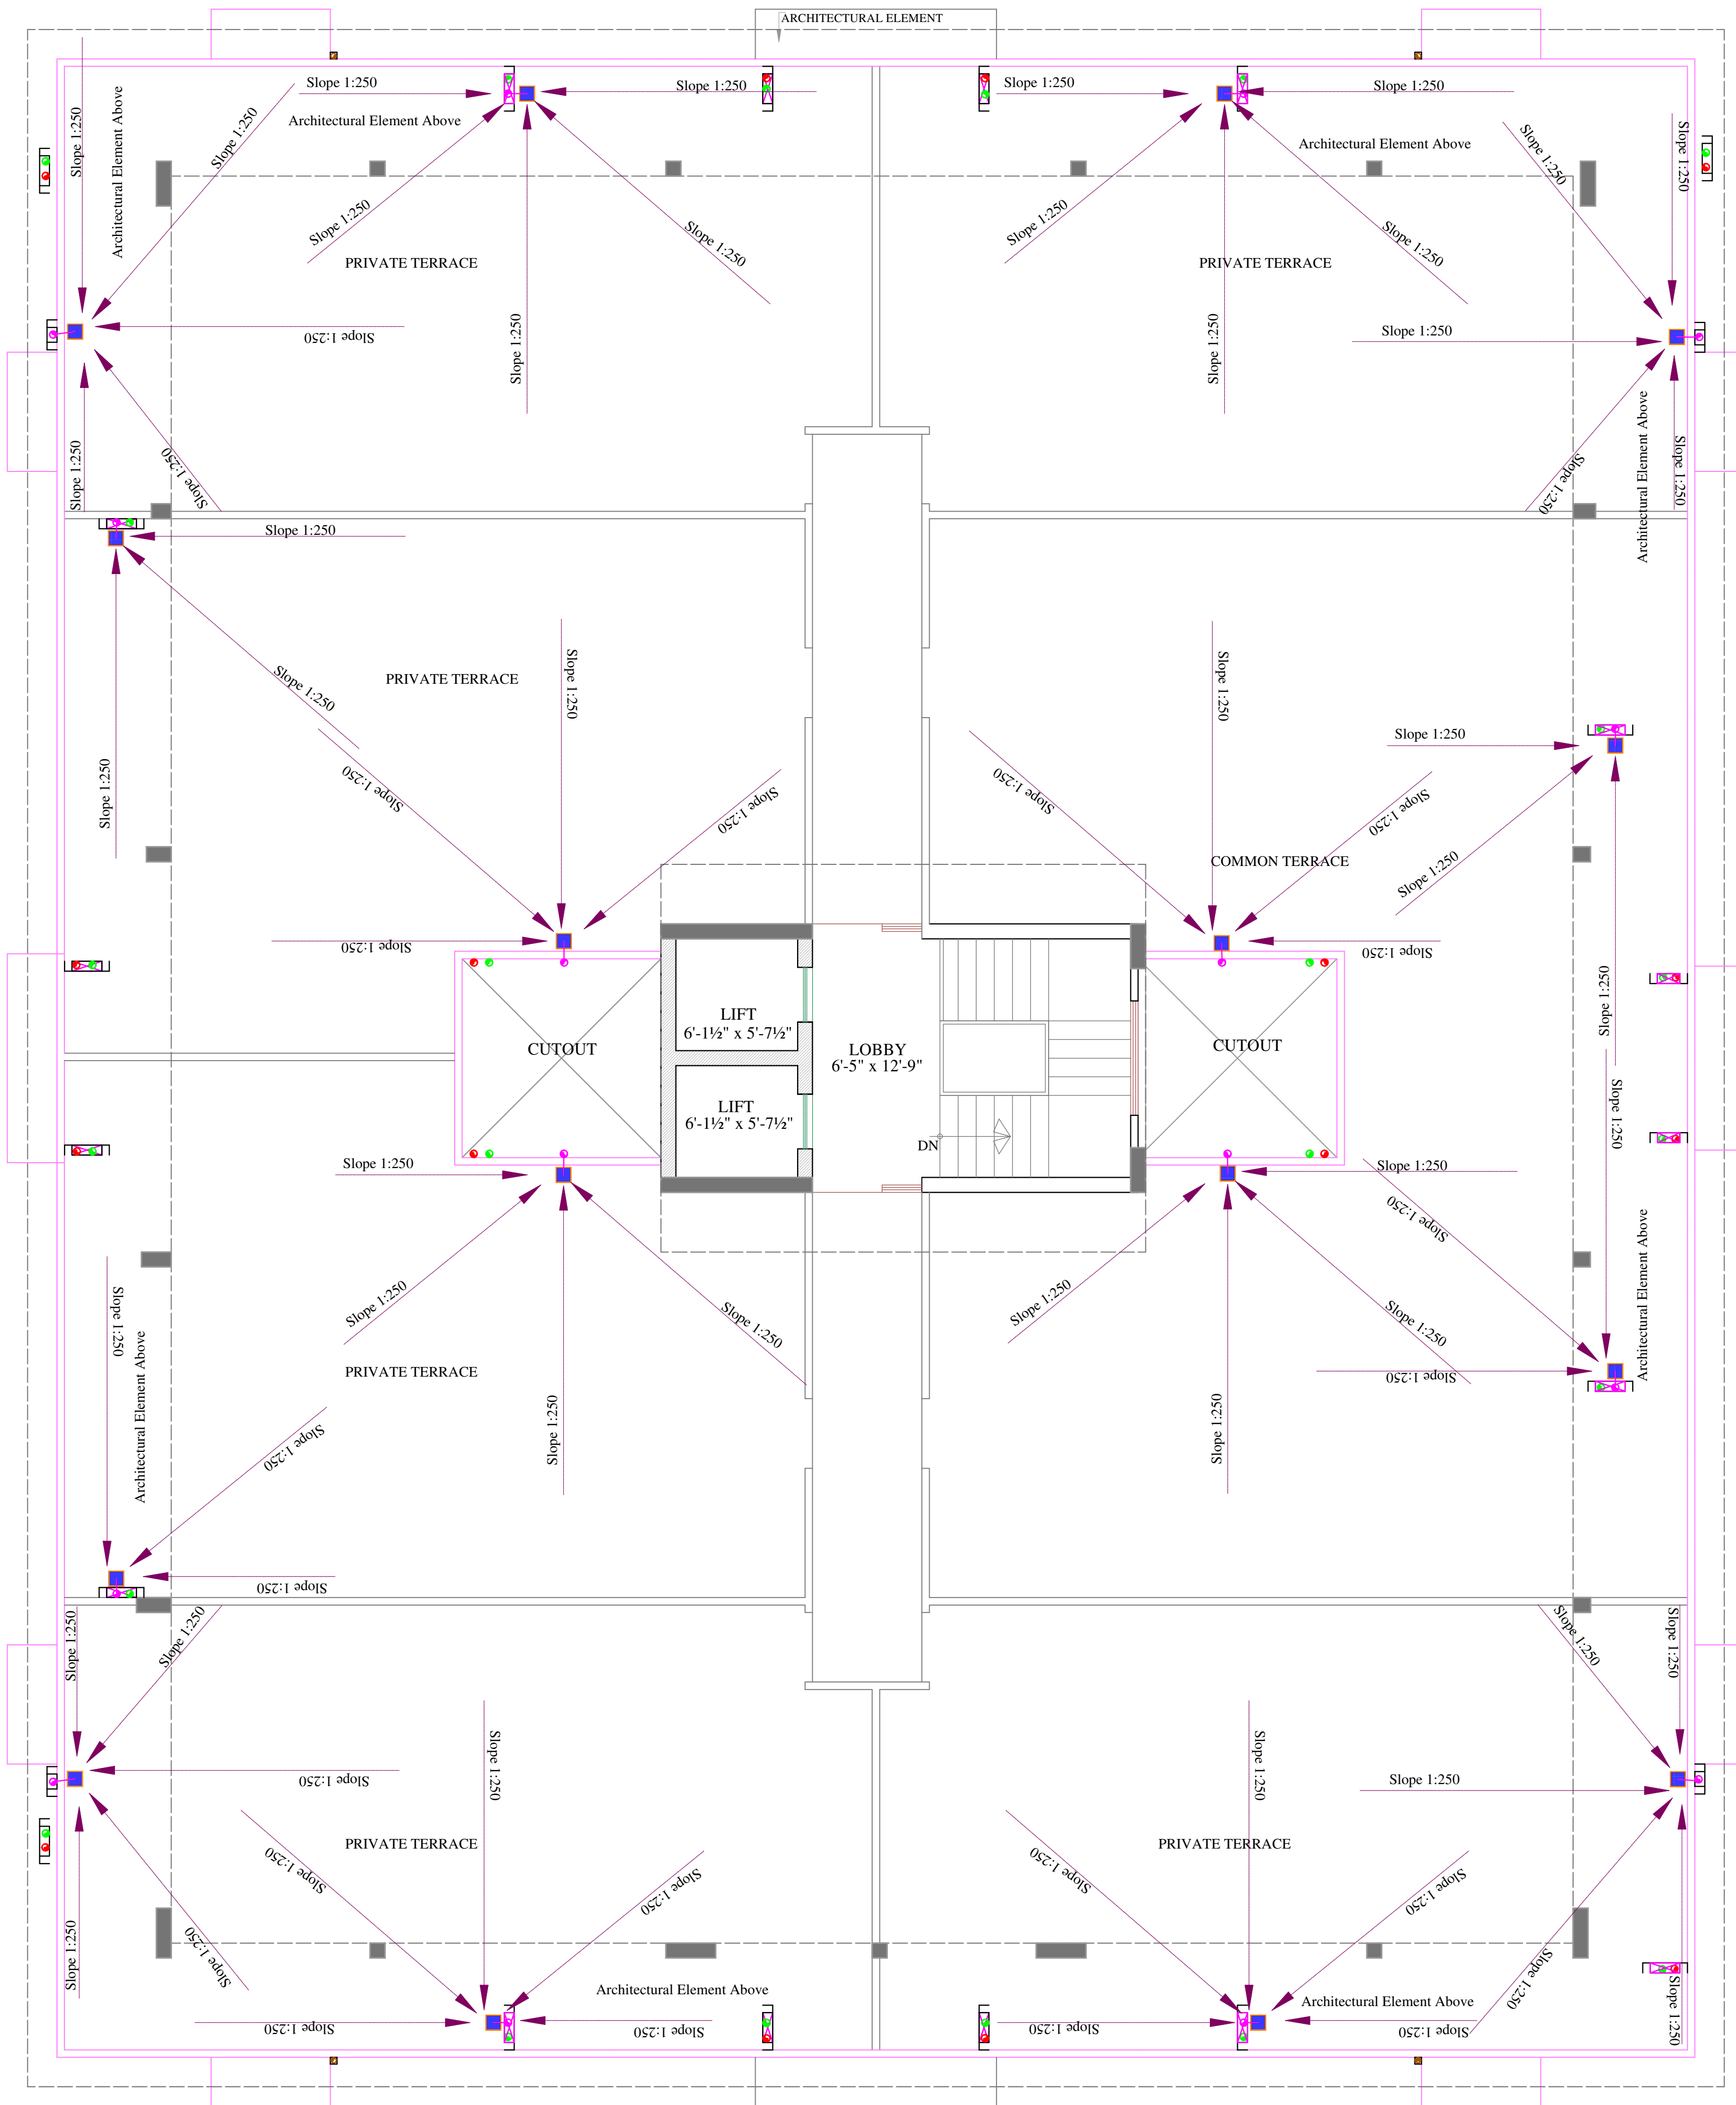

Vignit
VIPUL AGARWAL
M.E.P. CONSULTANT
B.E. ELECTRICAL

SYMBOL	DESCRIPTION
	Ø110 mm Soil Waste Water Pipe
	Ø110 mm Waste Water Pipe
	Ø110 mm Rain Water Pipe
	Ø110 mm Rain Water Pipe Slope 1:200
	Ridge Line
	Khurra-9"X9"
	Flow Direction

SERVICES CONSULTANT:
ASHI ASSOCIATES
F9/440,Keshav Marg Chitrakut Scheme,Jaipur
PH:91-0-93146-10438 ,0141-2440946 Mail:vipul8599@yahoo.com
ARCHITECT :-
SPACE GRID
C-49,VIDYA
APARTMENT,PARAS MARG,
BAPU NAGAR,NEAR JANTA
STORE CIRCLE, JAIPUR-302015
PH-09314918766,0141-4005506 (O)
Email:-info.spacegrid@gmail.com

PROJECT NAME :-
ARYA SHINE

PROMOTER:-
OPULENT CONSTRUCTIONS

PROJECT ADDRESS:-
**PROPOSED RESIDENTIAL BUILDING
AT PLOT NO. 7, IN GROUP HOUSING
PLOT KHASRA NO. 879 TO 884,
VILLAGE SHRI KISHANPURA, TEH.-
SANGANER, JAIPUR**

PROJECT FOR REFERENCE:-
BP TYAGI JI SHRIKISHANPURA

DRAWING:
**TERRACE FLOOR
RAIN WATER SLOPE PLAN**

DATE	REV.:-	
31-08-2024	00	