
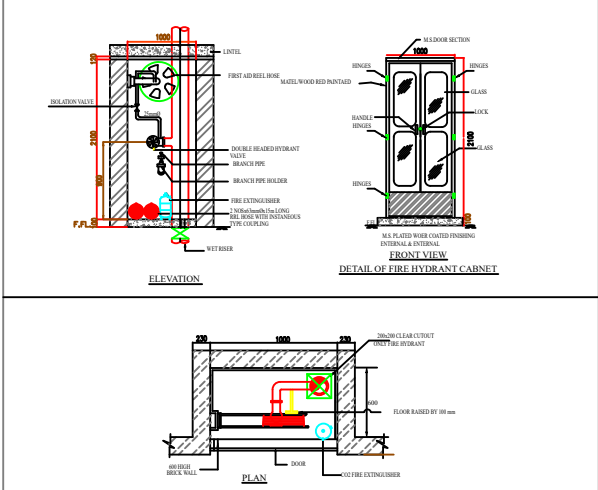


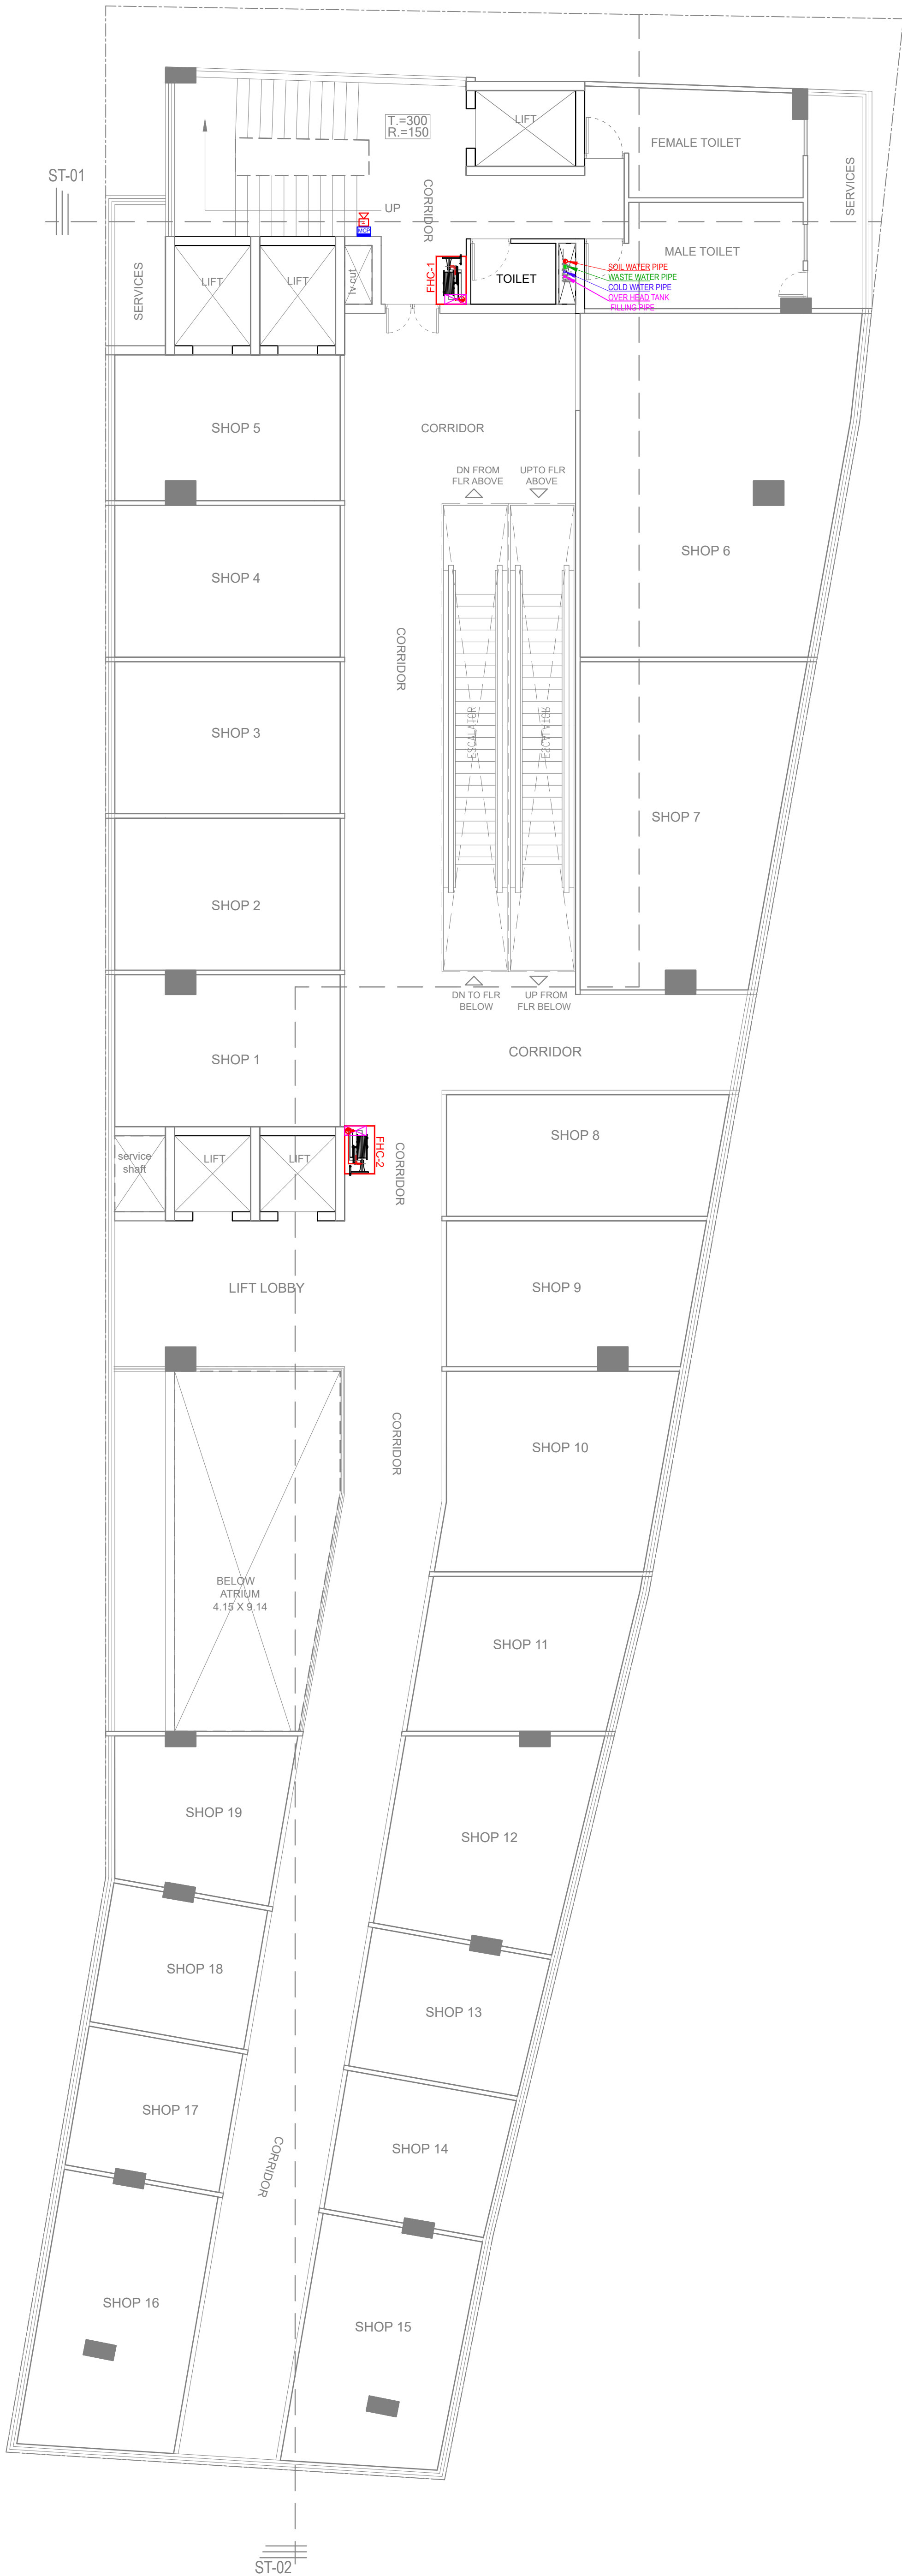

LEGEND	
SYMBOL	DESCRIPTION
	FIRE HOSE CABINET
	FIRE PIPE FOR INTERNAL FIRE HYDRANTS
	MANUAL CALL POINT @4'-0"
	HOOTER @8'-0"

LEGEND--	
	SOIL WASTE WATER PIPE
	WASTE WATER PIPE
	RAIN WATER PIPE
	COLD WATER SUPPLY
	OVER HEAD TANK FILLING PIPE

REV. NO.	DESCRIPTION TO REVISION	REV. BY	DATE
1			
2			
3			
4			
5			
6			
7			
8			
9			
10			

CITY CENTER
NEAR COMMUNITY
HALL, KUTCHERY ROAD, AJMER.

Tushar Sogani Designs Pvt. Ltd.
architects n designers
Studio - 400, F-72, "SURYODAY", Subhash Marg,
Bagediya Bhawan, C-Scheme, Jaipur-302001
TEL +91-141-4004060, 4004037
email: studio@tsdpldarch.com
website: www.tsdpldarch.com


CITY CENTER ,AJMER
PCMD Realty
Private Limited


SUBMISSION DRAWING
1ST & 2ND FLOOR MEP
PLAN
SUBMISSION FOR RERA

SHRESHTHA
The Architect of your Building


DEALT BY
MEMANSHA
CHECKED BY
SACHIN
DATE
09-11-2024

NTS
A2

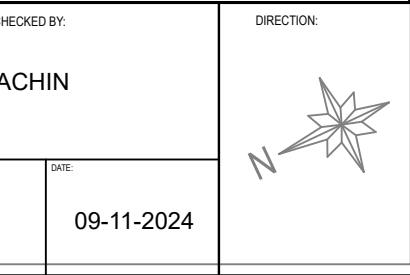

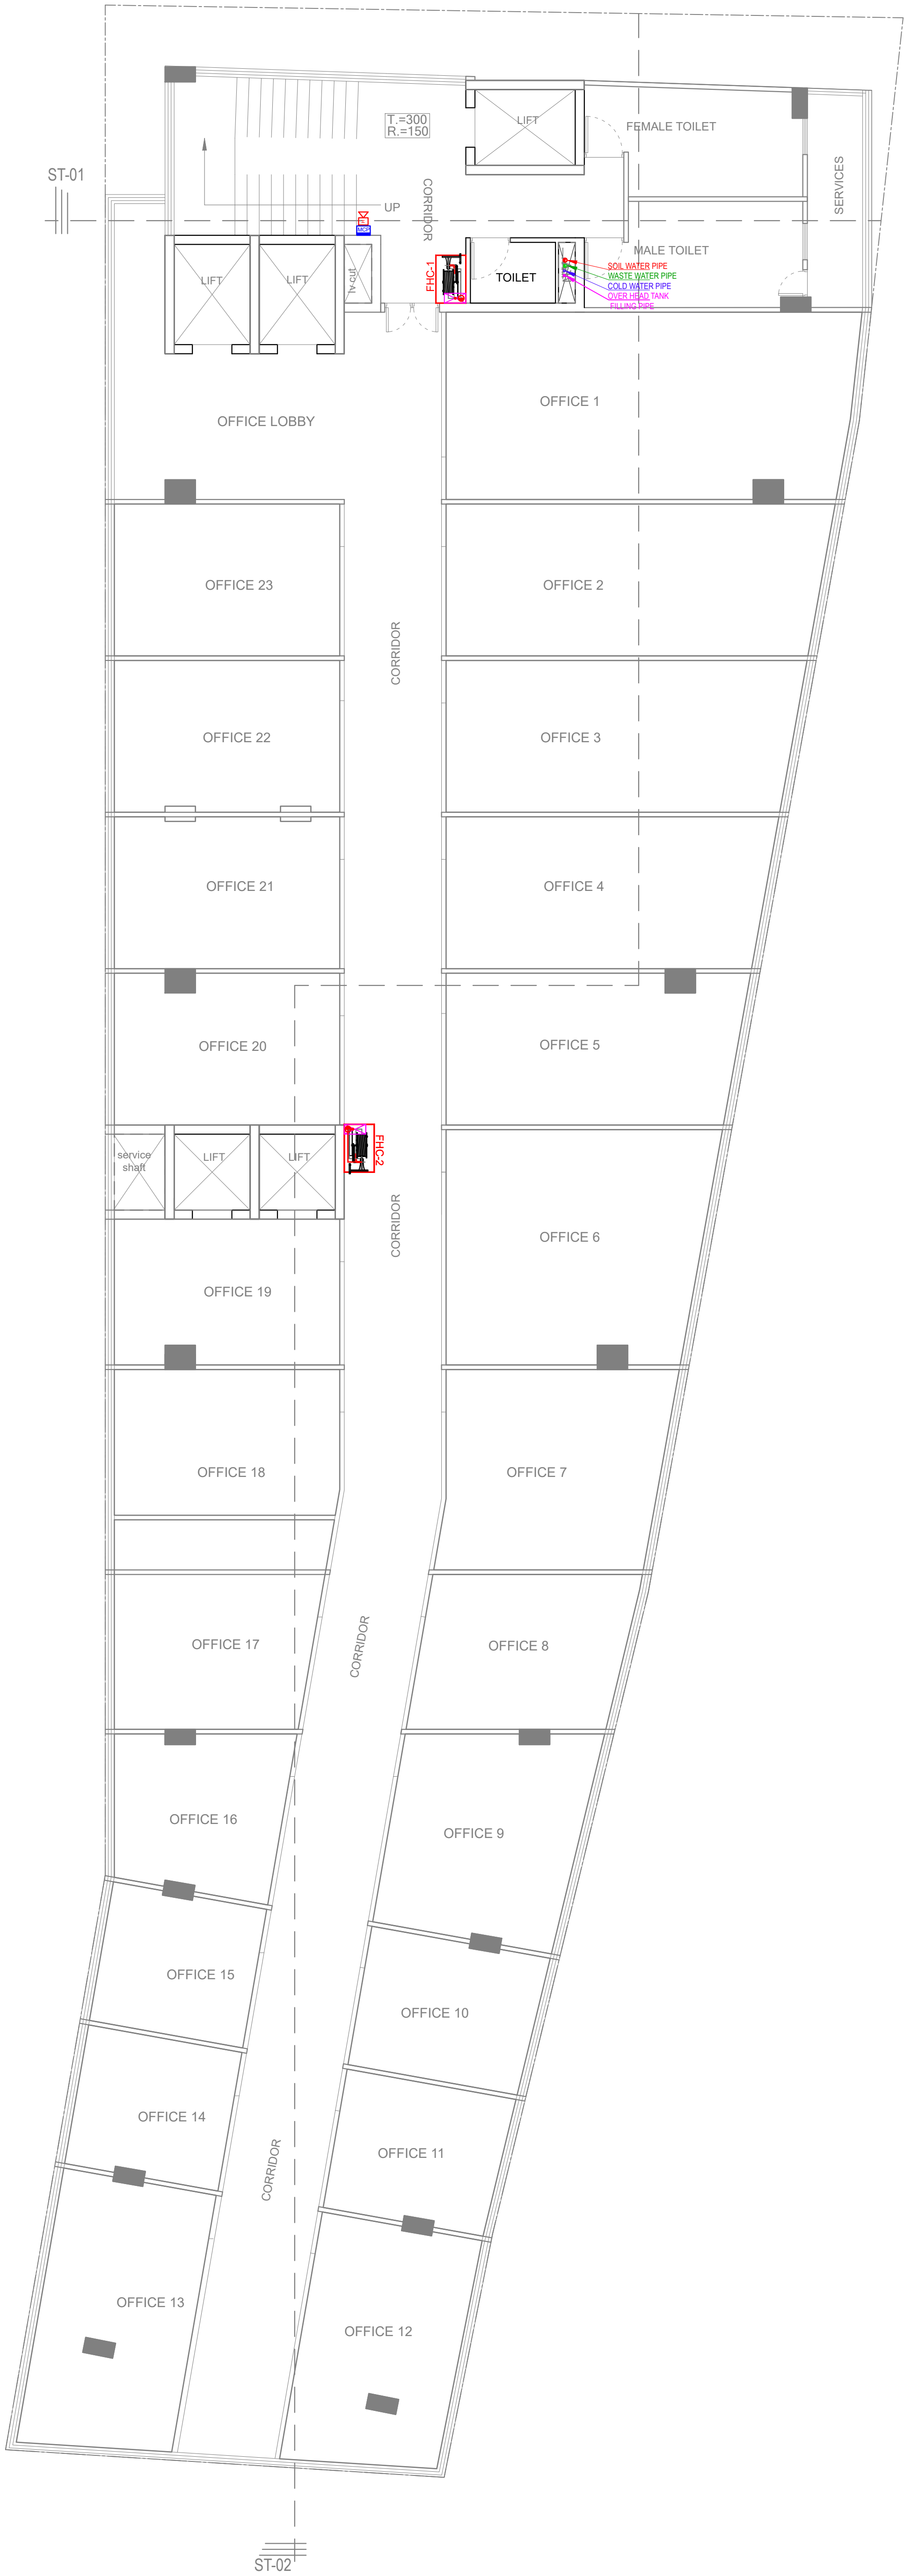

SUDHIR MATHUR
M.E.P.F. CONSULTANT
B.E. MECHANICAL

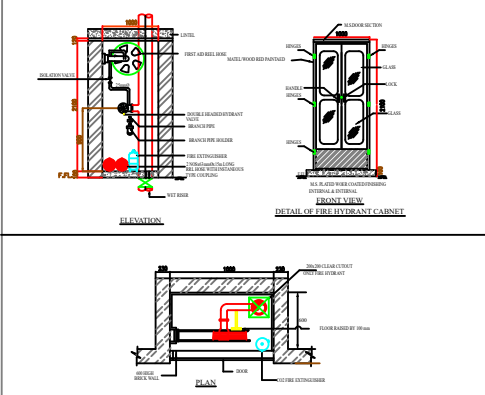

LEGEND	
SYMBOL	DESCRIPTION
	FIRE HOSE CABINET
	FIRE PIPE FOR INTERNAL FIRE HYDRANTS
	MANUAL CALL POINT @4'-0"
	HOOTER @8'-0"

LEGEND:-	
	SOIL WASTE WATER PIPE
	WASTE WATER PIPE
	RAIN WATER PIPE
	COLD WATER SUPPLY
	OVERHEAD TANK
	DRAINAGE PIPE

REV. NO.	DESCRIPTION TO REVISION	REV. BY	DATE
1			
2			
CITY CENTER
NEAR COMMUNITY
HALL, KUTCHERY ROAD, AJMER.

DESIGNER
Tushar Sogani Designs Pvt. Ltd.
architects n designers
Studio - 400, F-72, "SURYODAY", Subhash Marg,
Rajendra Bhawan, C-Scheme, Jaipur-302001
TEL: +91-141-4004560, 4004537
email: studio@sogani.com
website: www.sogani.com

PROJECT NAME
CITY CENTER ,AJMER


CLIENT NAME
PCMD Realty
Private Limited

PROJECT TYPE
SUBMISSION DRAWING
3RD & 4TH FLOOR MEP
PLAN
PROJECT STATUS
SUBMISSION FOR RERA


PROJECT LOCATION

DEALT BY
MEMANSHA
DATE
NTS
DATE
A2
DATE
09-11-2024

CHECKED BY
SACHIN
DIRECTION

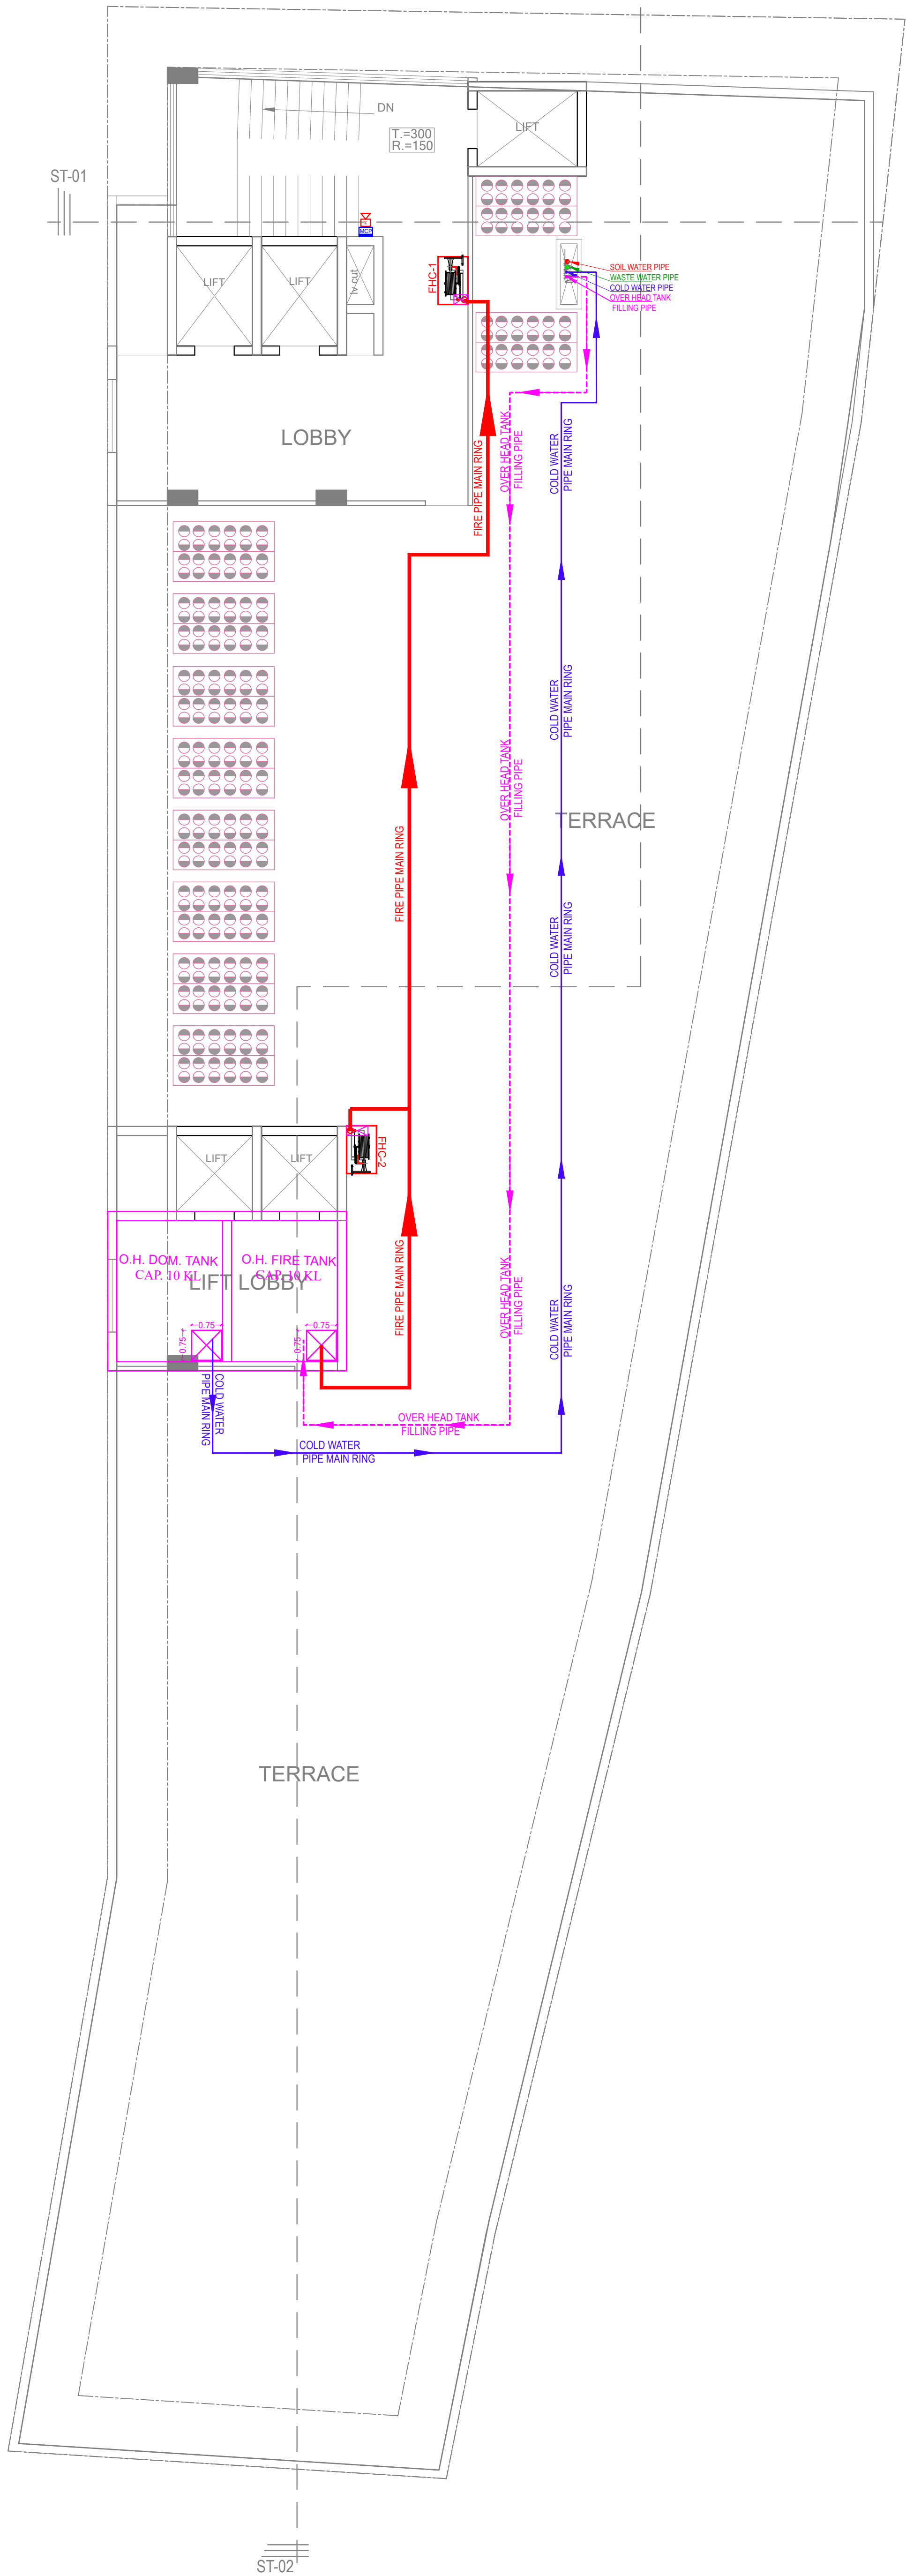

SUDHIR MATHUR
M.E.P.F. CONSULTANT
B.E. MECHANICAL

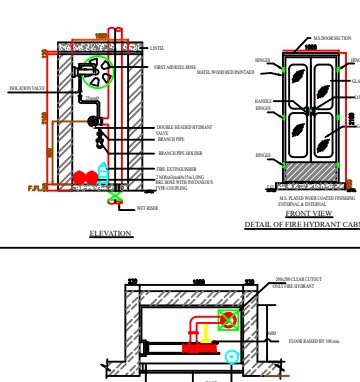

LEGEND	
SYMBOL	DESCRIPTION
	FIRE HOSE CABINET
	FIRE PIPE FOR INTERNAL FIRE HYDRANTS
	MANUAL CALL POINT @4'-0"
	HOOTER @8'-0"

LEGEND :-	
	SOIL WASTE WATER PIPE
	WASTE WATER PIPE
	RAIN WATER PIPE
	COLD WATER SUPPLY
	OVER HEAD TANK FILLING PIPE


REV. NO.	DESCRIPTION TO REVISION	REV. BY	DATE
1			
2			
3			
4			
5			
6			
7			
8			
9			
10			

CITY CENTER
NEAR COMMUNITY
HALL, KUTCHERY ROAD, AJMER.

Tushar Sogani Designs Pvt. Ltd.
architects n designers
Studio - 401, P-72, "SURYODAY", Subhash Marg,
Bagadliya Bazar, C-Scheme, Jaipur-302001
TEL: +91-141-4034590, 4004537
email: studio@tspdesigns.com
website: www.tspdesigns.com

CITY CENTER, AJMER
PCMD Realty
Private Limited





SUBMISSION DRAWING
TERRACE FLOOR MEP PLAN
SUBMISSION FOR RERA

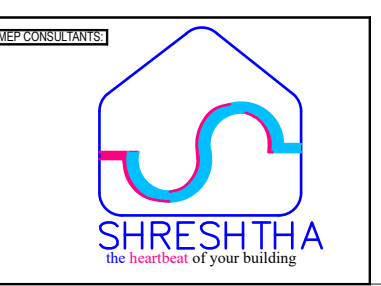

DEALT BY
MEMANSHA

CHECKED BY
SACHIN



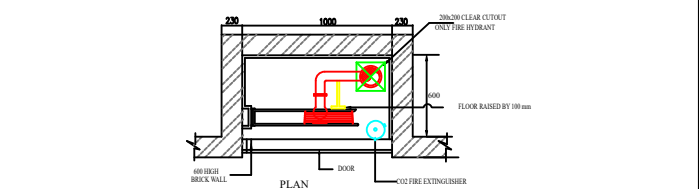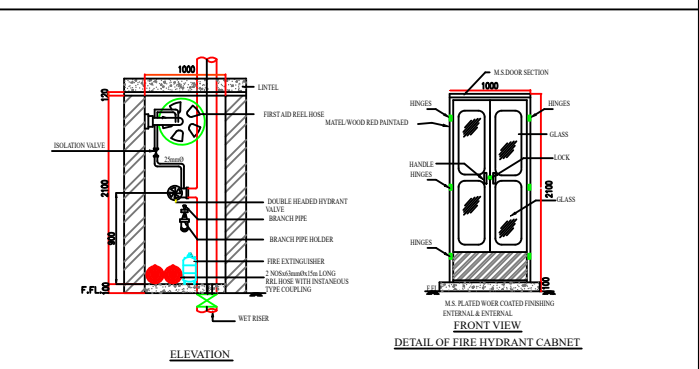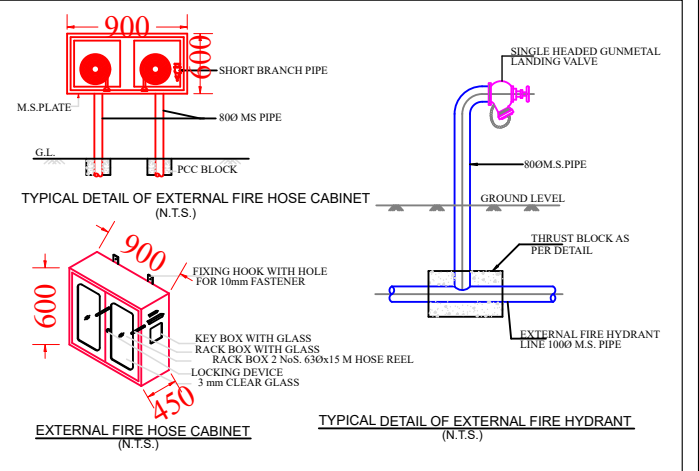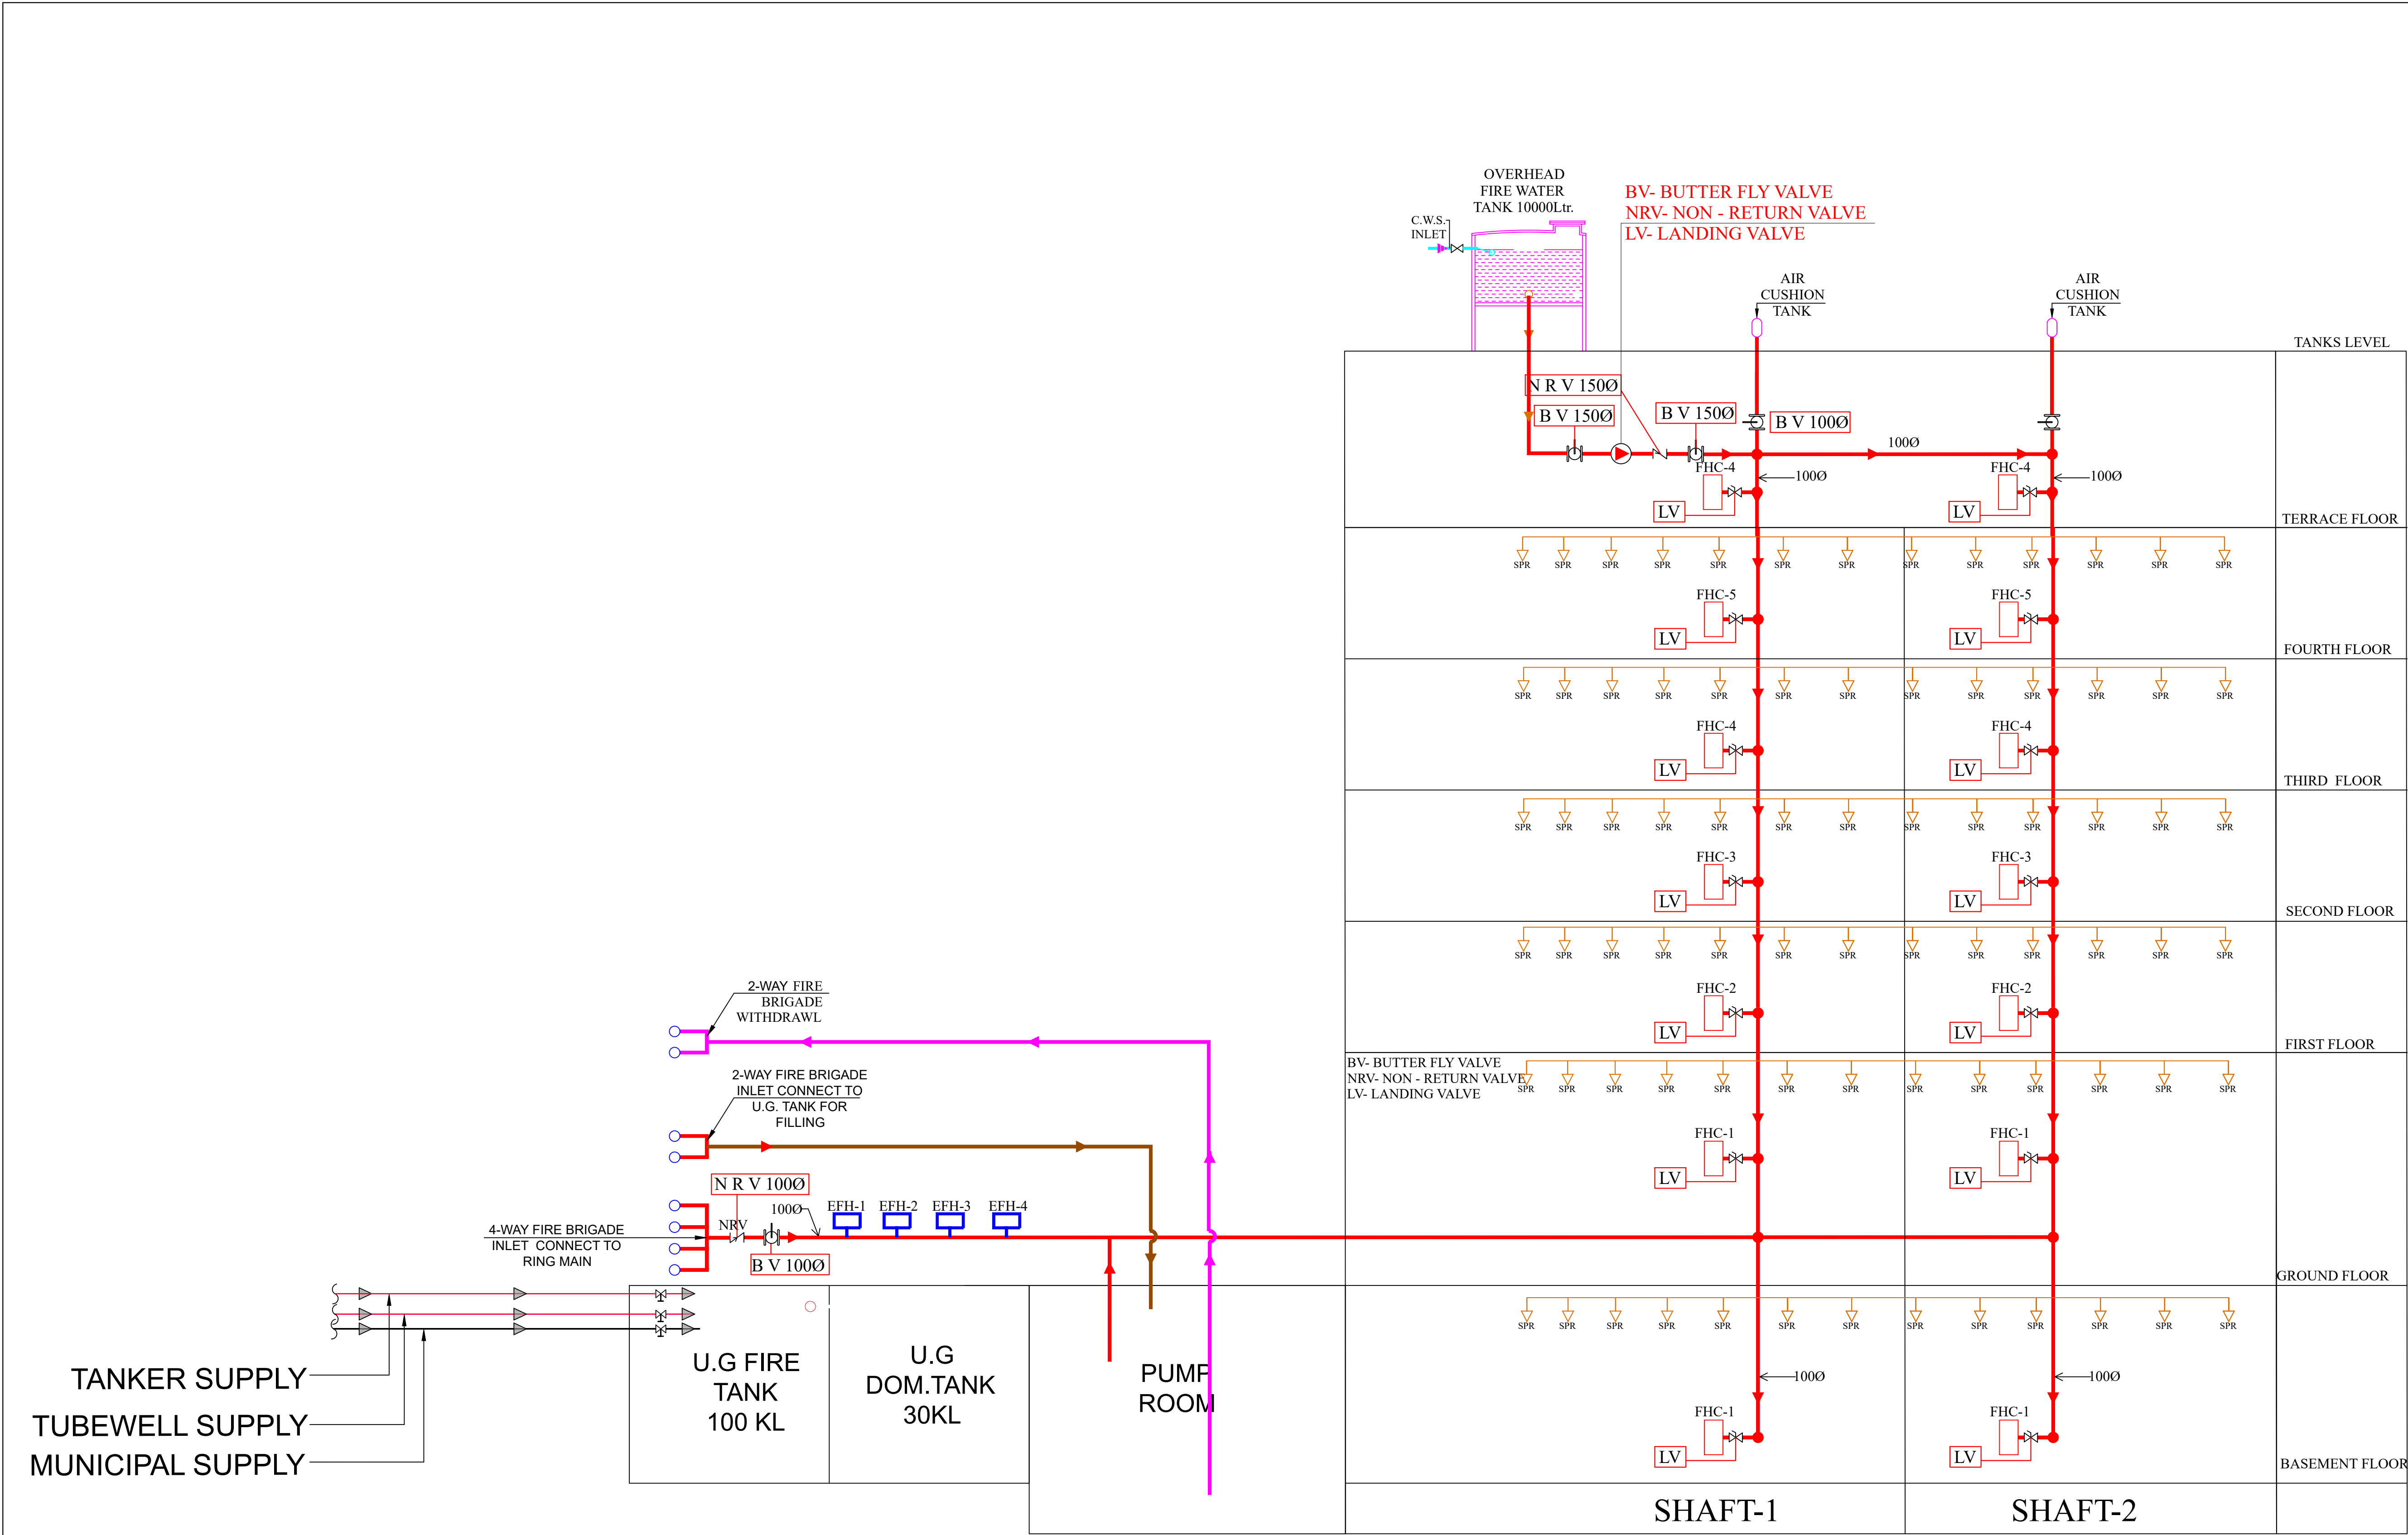

DRAWING: TYPICAL DETAIL FOR FIRE HOSE CABINET-1

S.no.	Symbol	Description	Size in mm
1.		Butter fly Valve	1000
2.		Non Return Valve	1000
3.		Landing Valve Single headed	630
4.		Pressure Guage	
5.		FHC	
6.		External Fire Hose Cabinet	

REV. NO.	DESCRIPTION TO REVISION	REV. BY	DATE
-	-	-	-
-	-	-	-
-	-	-	-
-	-	-	-
-	-	-	-
-	-	-	-
-	-	-	-
-	-	-	-
-	-	-	-

PROJECT
CITY CENTER NEAR COMMUNITY HALL, KUTCHERY ROAD, AJMER.

ARCHITECT
Tushar Sogani Designs Pvt. Ltd. architects n designers Studio :- 400, F-72, "SURYODAY", Subhash Marg, Bagadiya Bhawan, C-Scheme, Jaipur-302001 TEL: +91-141-4004560, 4004537 email: studio@tsdplarch.com website : www.tsdplarch.com

PROJECT NAME
CITY CENTER ,AJMER
CLIENT NAME
PCMD Realty Private Limited

DWG TITLE
SUBMISSION DRAWING FIRE SCHEMATIC PLAN
DWG STATUS
SUBMISSION FOR RERA

MEP CONSULTANTS
 SHRESHTHA the heartbeat of your building

DEALT BY:
MEMANSHA
DRAWN NO.:
SCALE:
NTS
SHEET SIZE:
A2
DATE:
09-11-2024

CHECKED BY:
SACHIN
DIRECTION:

