

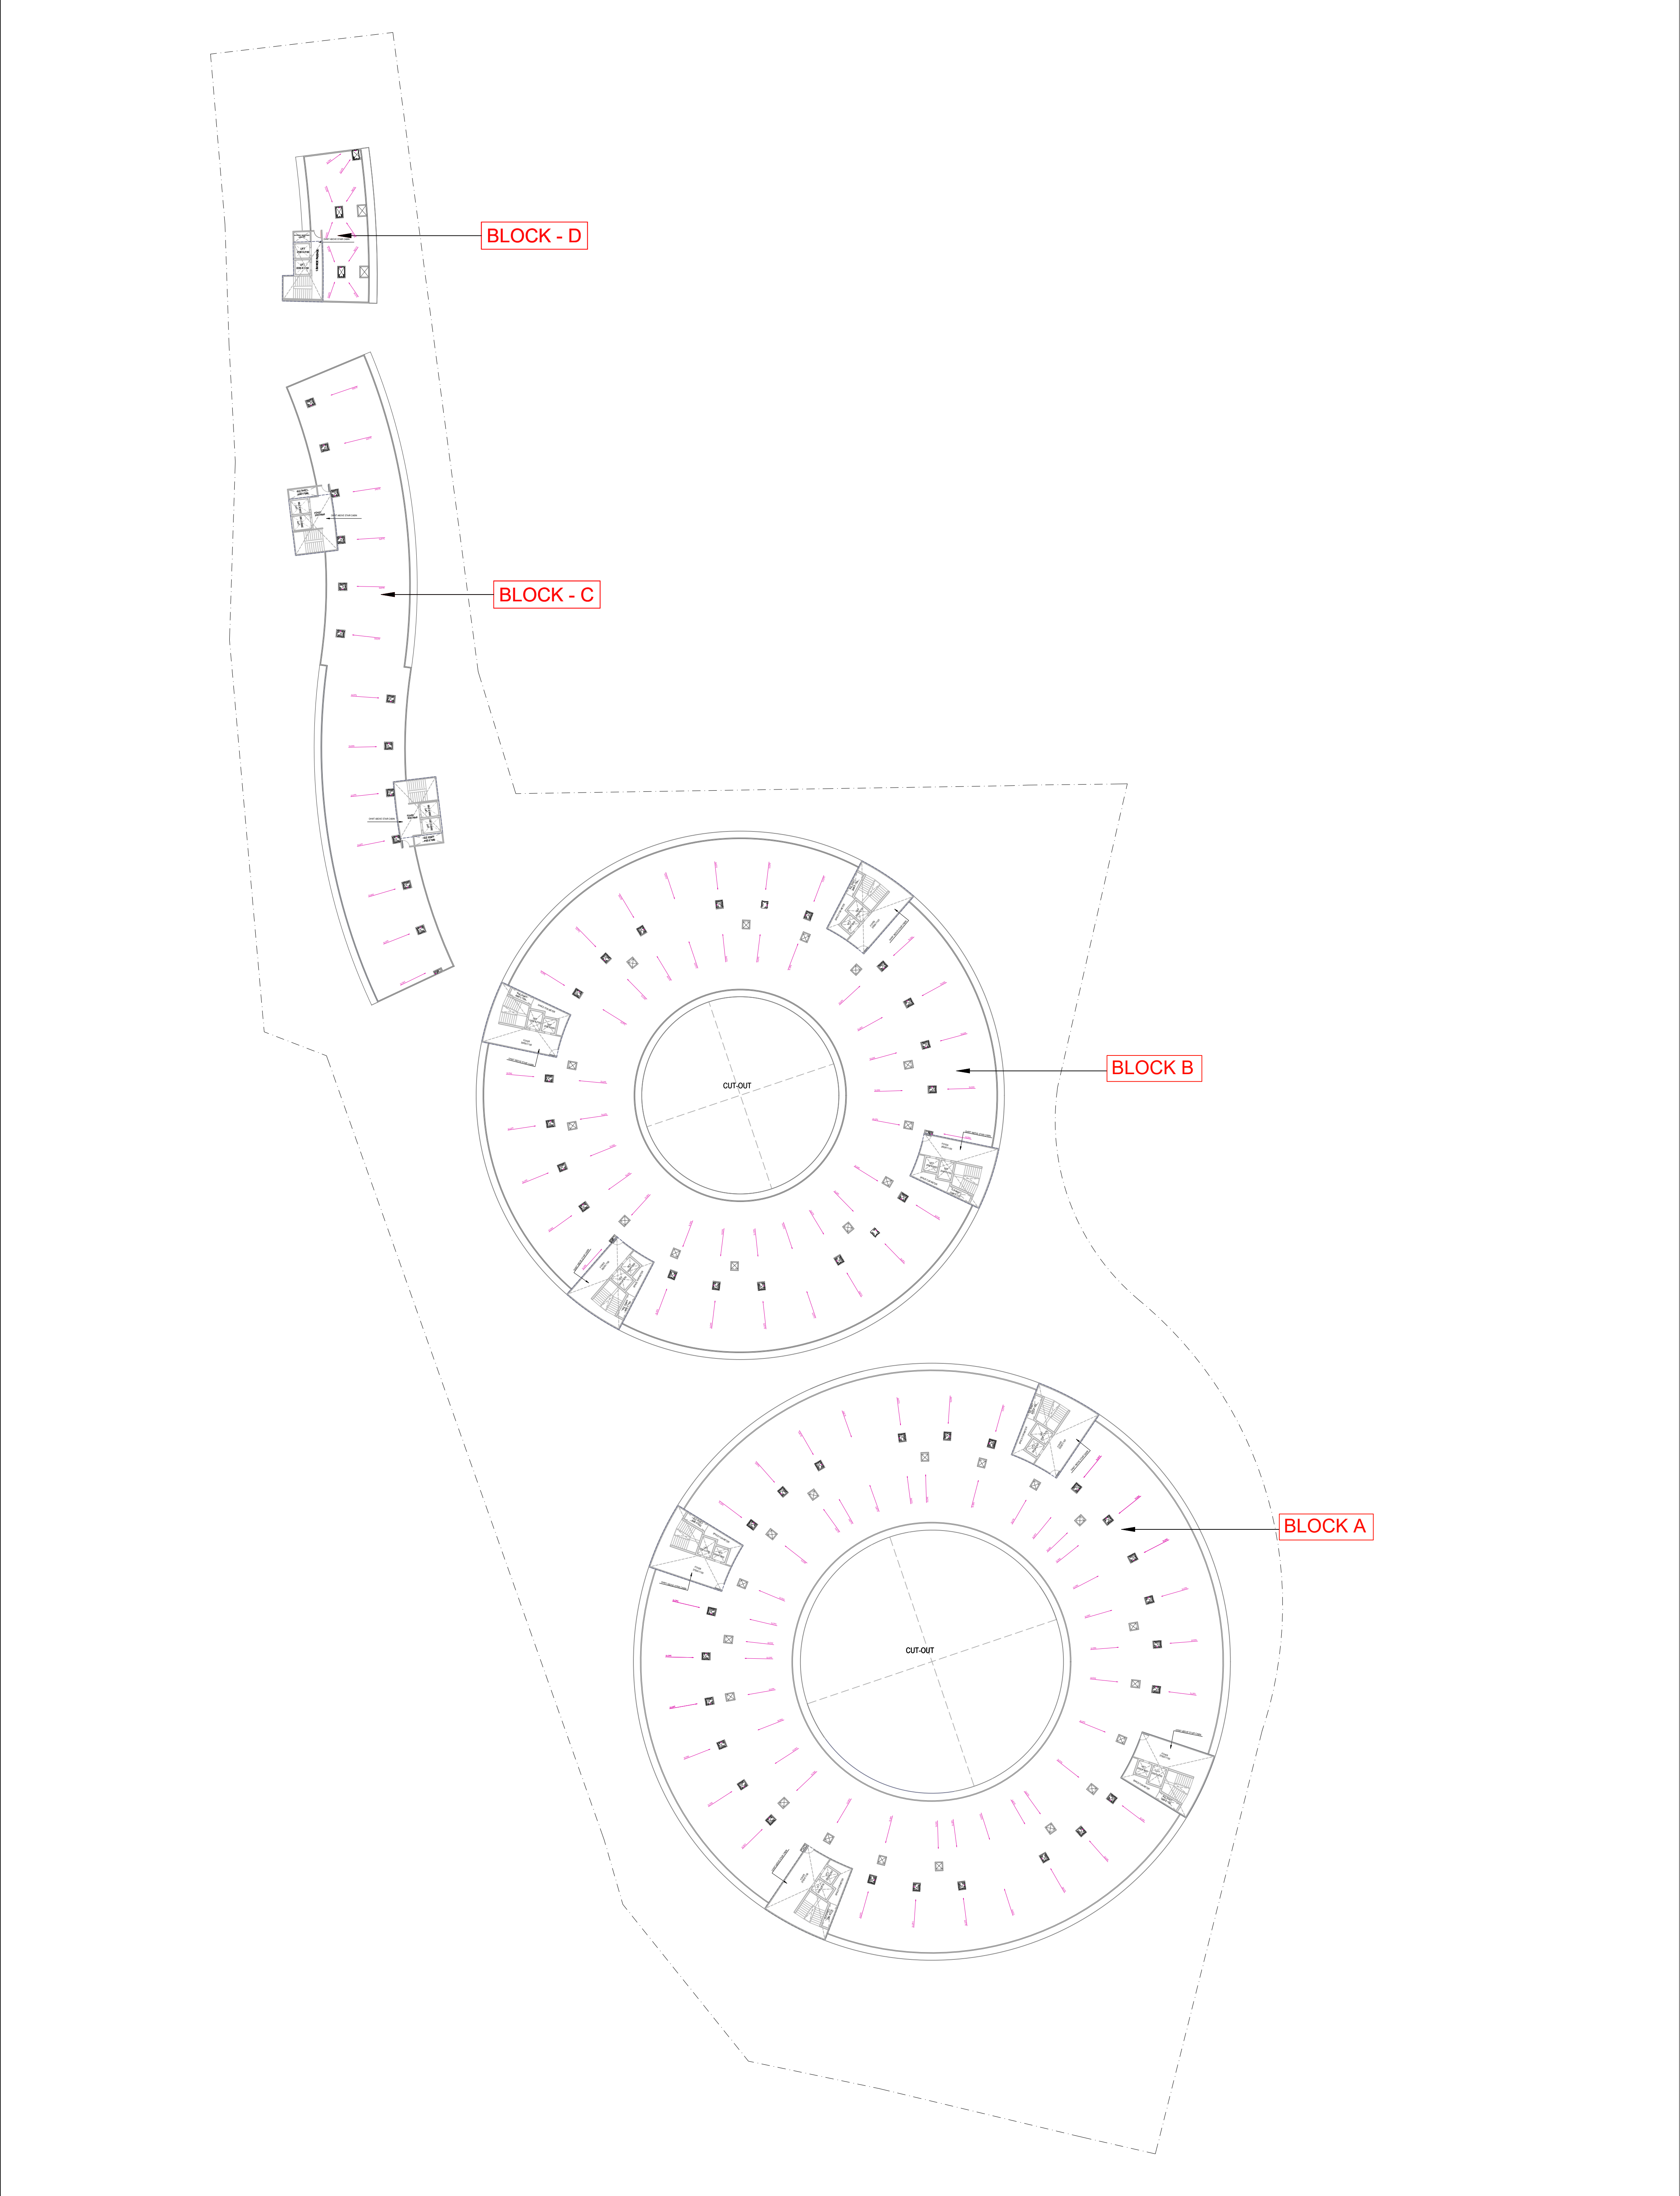
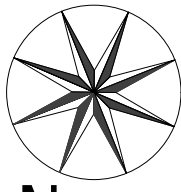
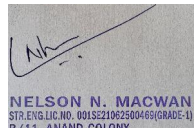
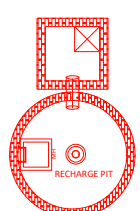


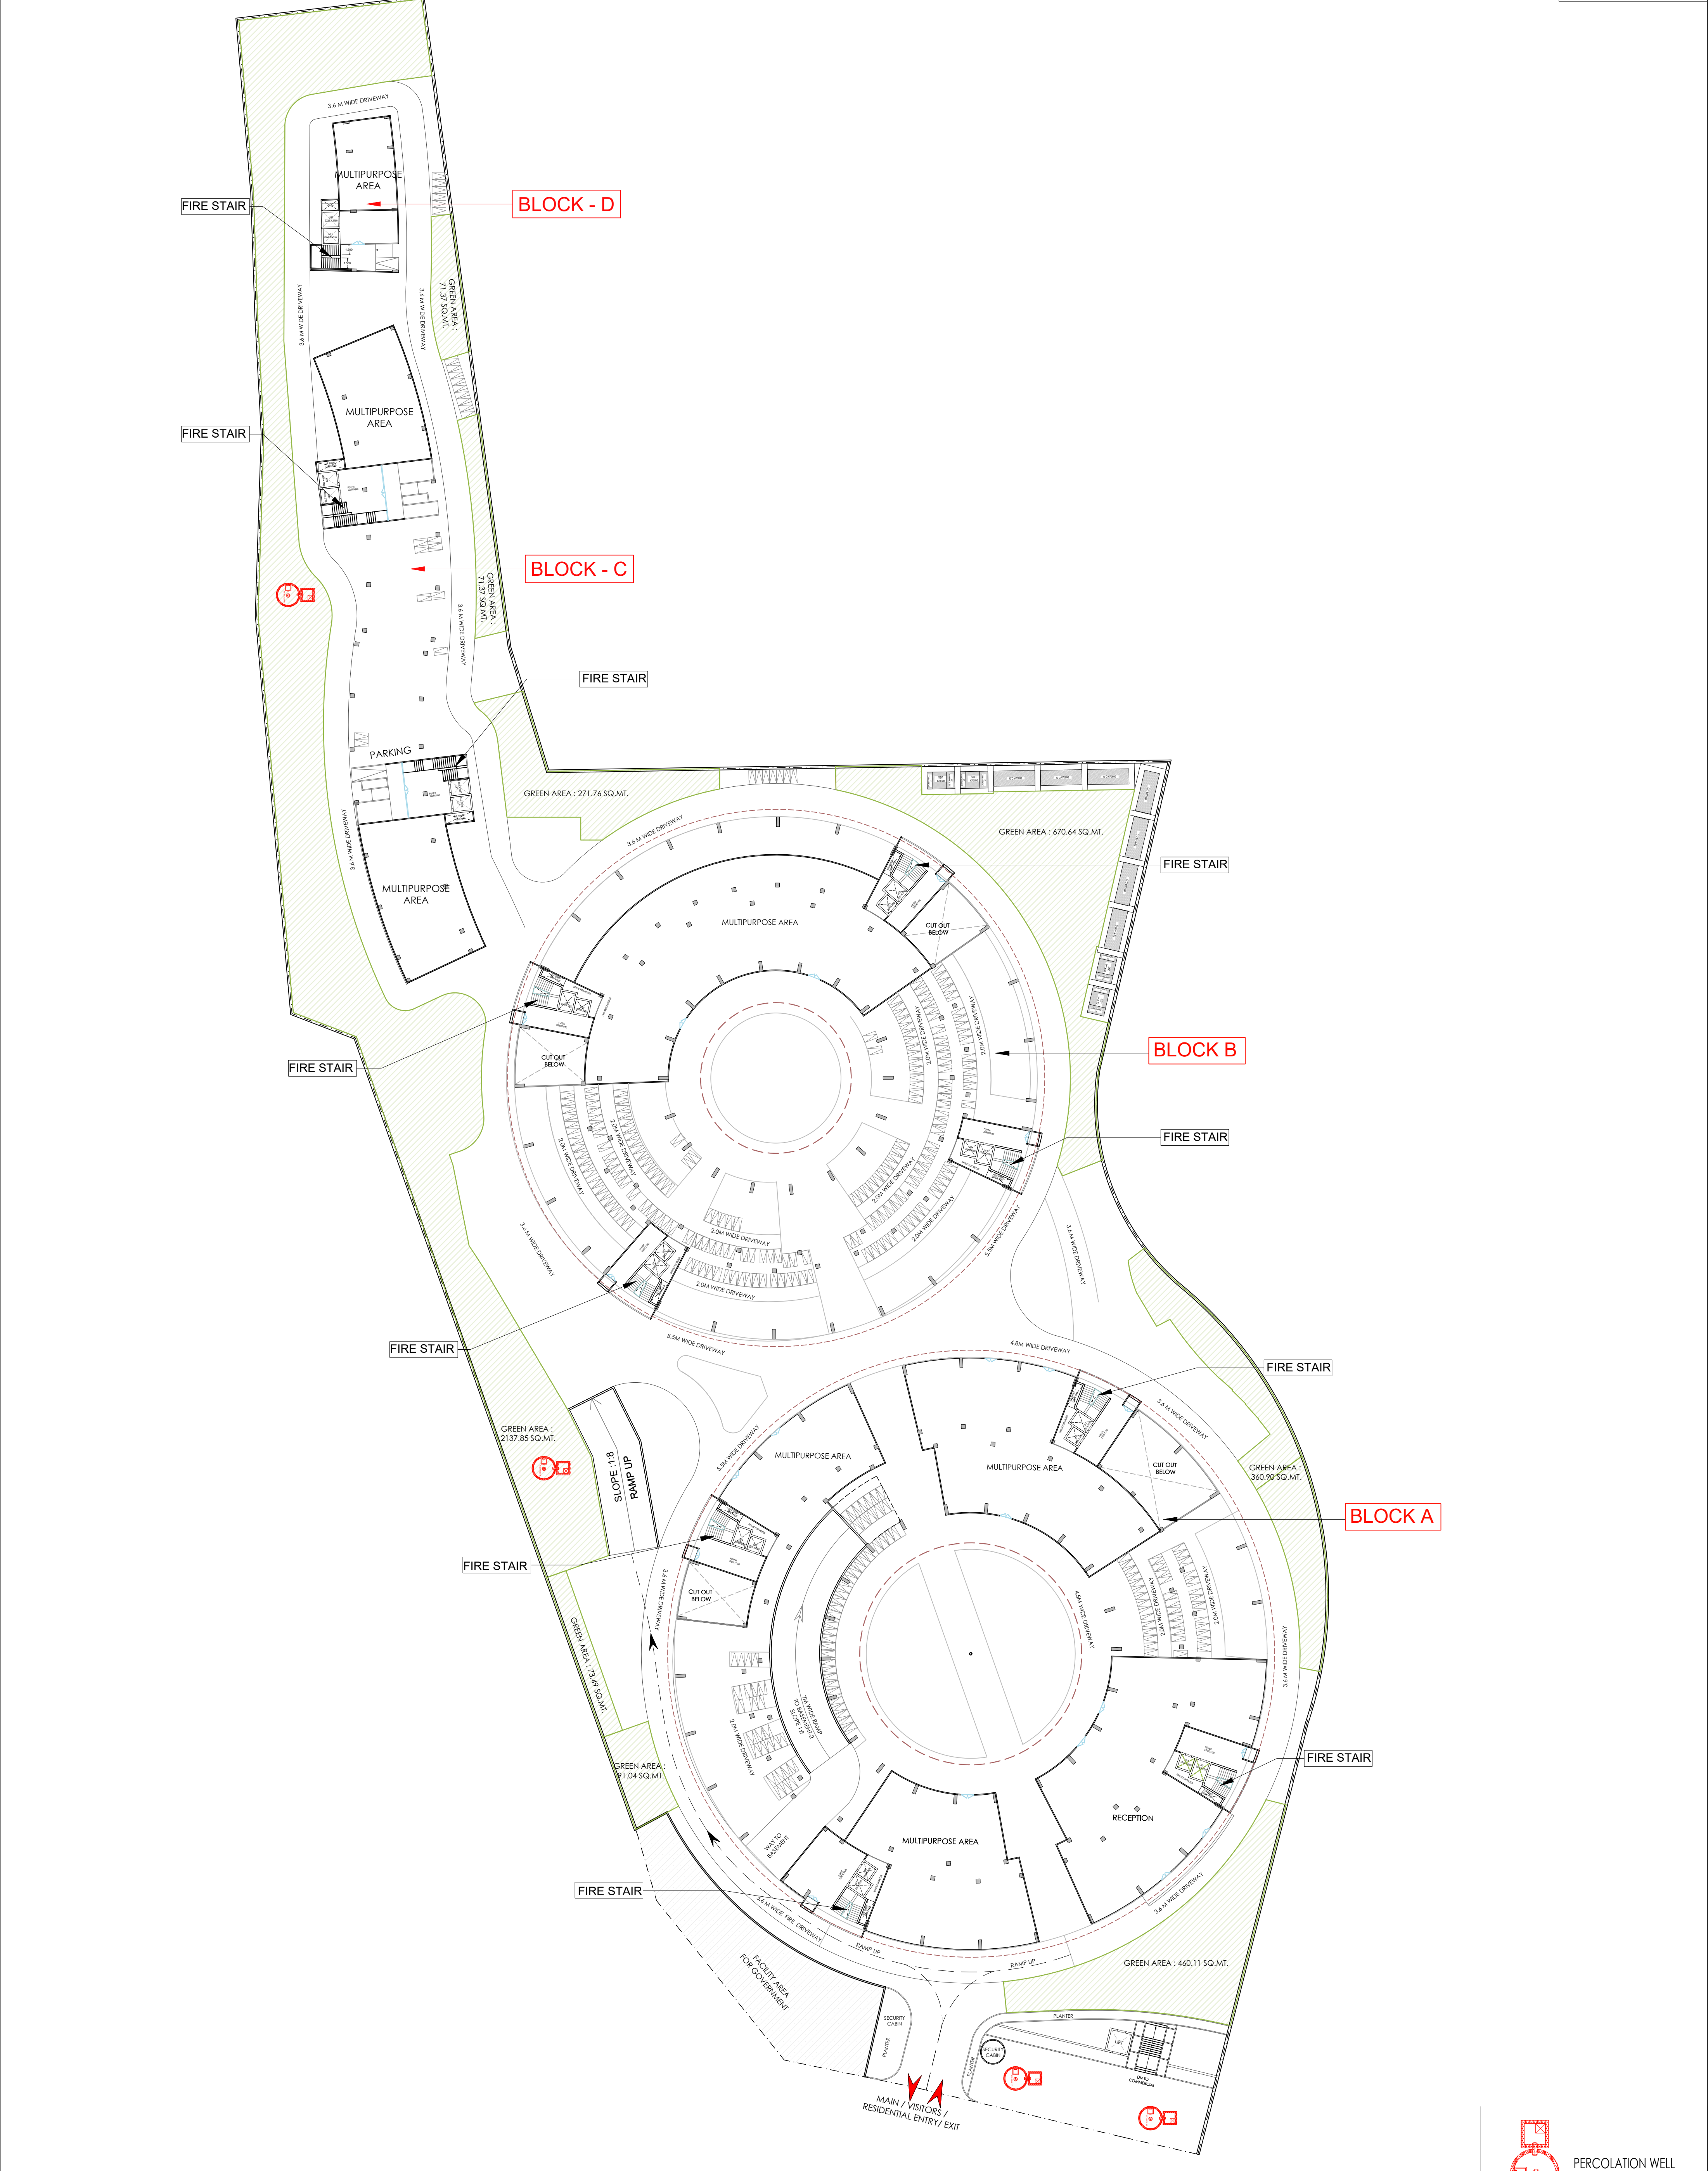




TITLE:-	TERRACE RING & RAIN WATER LOCATION	SCALE:-	1: 420	LEGEND:-	CLIENT	ARCHITECT	STRUCTURE	MEPF
PROJECT:-	PROPOSED RESIDENTIAL BUILDING AT KH. NO-1000/1, 1000/2, 1001/1, 1002/1, 1009/1, 1009/2, 1009/3, 1245/997, 1310/1000, 1313/1001, 1341/1009, 1344/ 997, 1345/1003, 1372/997, 1373/1004, 1379/996, 1380/1002, 1381/995, 1387/999, 1392/1003, 995/1, 996/1, 997/1, 998, 999/1, 1003/1, 1004/1 & 994 VILL - AMTHALA, ABU ROAD, SIROHI, RAJASTHAN.	NORTH:-  N	 RAIN WATER DOWNTAKE	JYOT OVERSEAS PRIVATE LIMITED 604/B, Mahalay, Opp Hotel President, Off C.G. Road, Ahmedabad-380009 	99 STUDIO 11th Floor, Landmark building, Anandnagar Road, Satellite, Ahmedabad-380015  	SETU INFRASTRUCTURE D 701-704 The first, B/h. Keshav Baug Party Plot Judges Bungalow Road, Off. 132 ft.Ring Road, Vastrapur, Ahmedabad. :- 380015  NELSON N. MACWAN REGISTERED ARCHITECT NO. 12, ANAND GATE, AHMEDABAD-380005 SETU INFRASTRUCTURE	JHAVERI ASSOCIATES 2 ND Floor, "B" Block, Titanium Business Park Near Makarba Underbridge, Makarba, Ahmedabad-380051  	

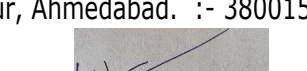


PERCOLATION WELL


TITLE:-	RECHARGING WELL/ PERCOLATION WELL DRAWING BASEMENT-1 PLAN	SCALE:-	LEGEND:-	CLIENT	ARCHITECT	STRUCTURE	MEPF
PROJECT:-	PROPOSED RESIDENTIAL BUILDING AT KH. NO-1000/1, 1000/2, 1001/1, 1002/1, 1009/1, 1009/2, 1009/3, 1245/997, 1310/1000, 1313/1001, 1341/1009, 1344/ 997, 1345/1003, 1372/997, 1373/1004, 1379/996, 1380/1002, 1381/995, 1387/999, 1392/1003, 995/1, 996/1, 997/1, 998, 999/1, 1003/1, 1004/1 & 994 VILL - AMTHALA, ABU ROAD, SIROHI, RAJASTHAN. 	NORTH:- 	--- PLOT BOUNDARY - - - PROJECTION  GREENERY-NATURAL GROUND	JYOT OVERSEAS PRIVATE LIMITED 604/B, Mahalay, Opp Hotel President, Off C.G. Road, Ahmedabad-380009 	99 STUDIO 11th Floor, Landmark building, Anandnagar Road, Satellite, Ahmedabad-380015  	SETU INFRASTRUCTURE D 701-704 The first, B/h. Keshav Baug Party Plot Judges Bunglow Road, Off. 132 ft.Ring Road, Vastrapur, Ahmedabad. :- 380015  SETU INFRASTRUCTURE	JHAVERI ASSOCIATES 2ND Floor, "B" Block, Titanium Business Park Near Makarba Underbridge, Makarba, Ahmedabad-380051  JHAVERI ASSOCIATES

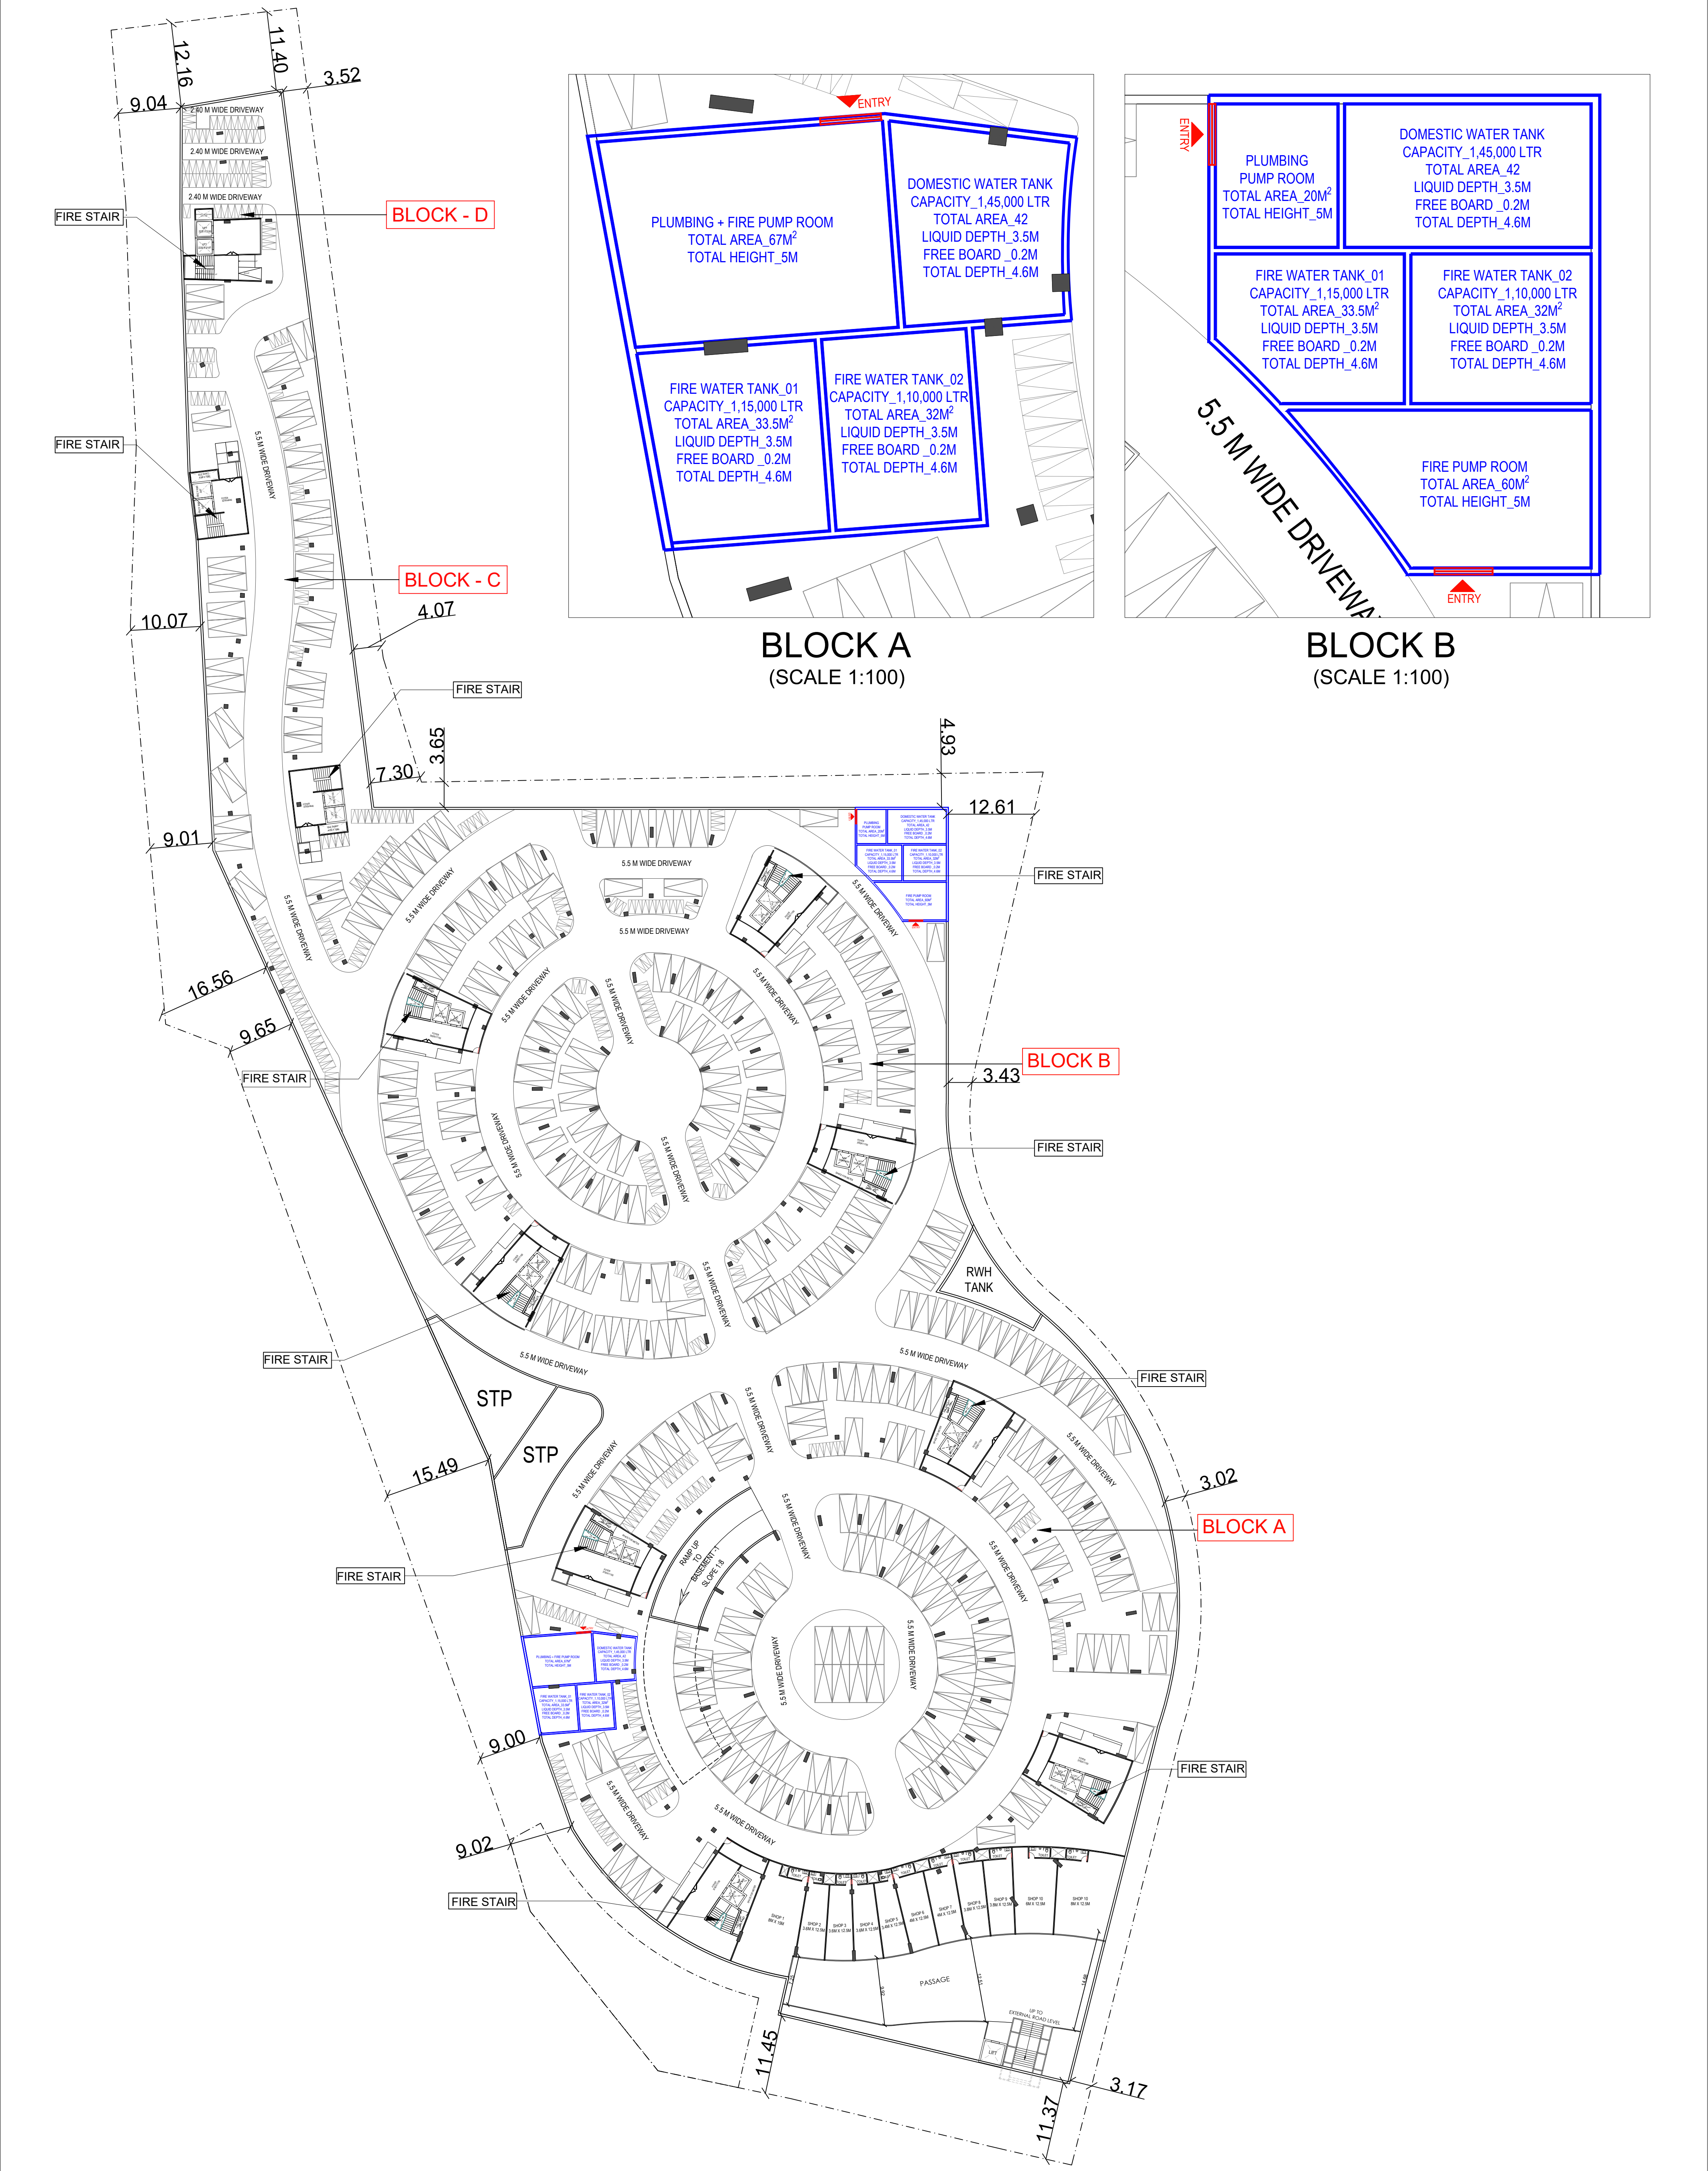

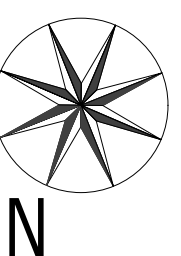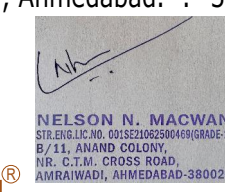
TITLE:-	PUMP ROOM & UNDERGROUND WATER TANK DRAWING BASEMENT-2 PLAN	SCALE:-	1: 420	LEGEND:-		CLIENT	JYOT OVERSEAS PRIVATE LIMITED 604/B, Mahalay, Opp Hotel President, Off C.G. Road, Ahmedabad-380009	ARCHITECT	99 STUDIO 11th Floor, Landmark building, Anandnagar Road, Satellite, Ahmedabad-380015	STRUCTURE	SETU INFRASTRUCTURE D 701-704 The first, B/h. Keshav Baug Party Plot Judges Bungalow Road, Off. 132 ft.Ring Road, Vastrapur, Ahmedabad. :- 380015	MEPF	JHAVERI ASSOCIATES 2 ND Floor, "B" Block, Titanium Business Park Near Makarba Underbridge, Makarba, Ahmedabad-380051
PROJECT:-	PROPOSED RESIDENTIAL BUILDING AT KH. NO- 1000/1, 1000/2, 1001/1, 1002/1, 1009/1, 1009/2, 1009/3, 1245/997, 1310/1000, 1313/1001, 1341/1009, 1344/ 997, 1345/1003, 1372/997, 1373/1004, 1379/996, 1380/1002, 1381/995, 1387/999, 1392/1003, 995/1, 996/1, 997/1, 998, 999/1, 1003/1, 1004/1 & 994 VILL - AMTHALA, ABU ROAD, SIROHI, RAJASTHAN.	NORTH:-											


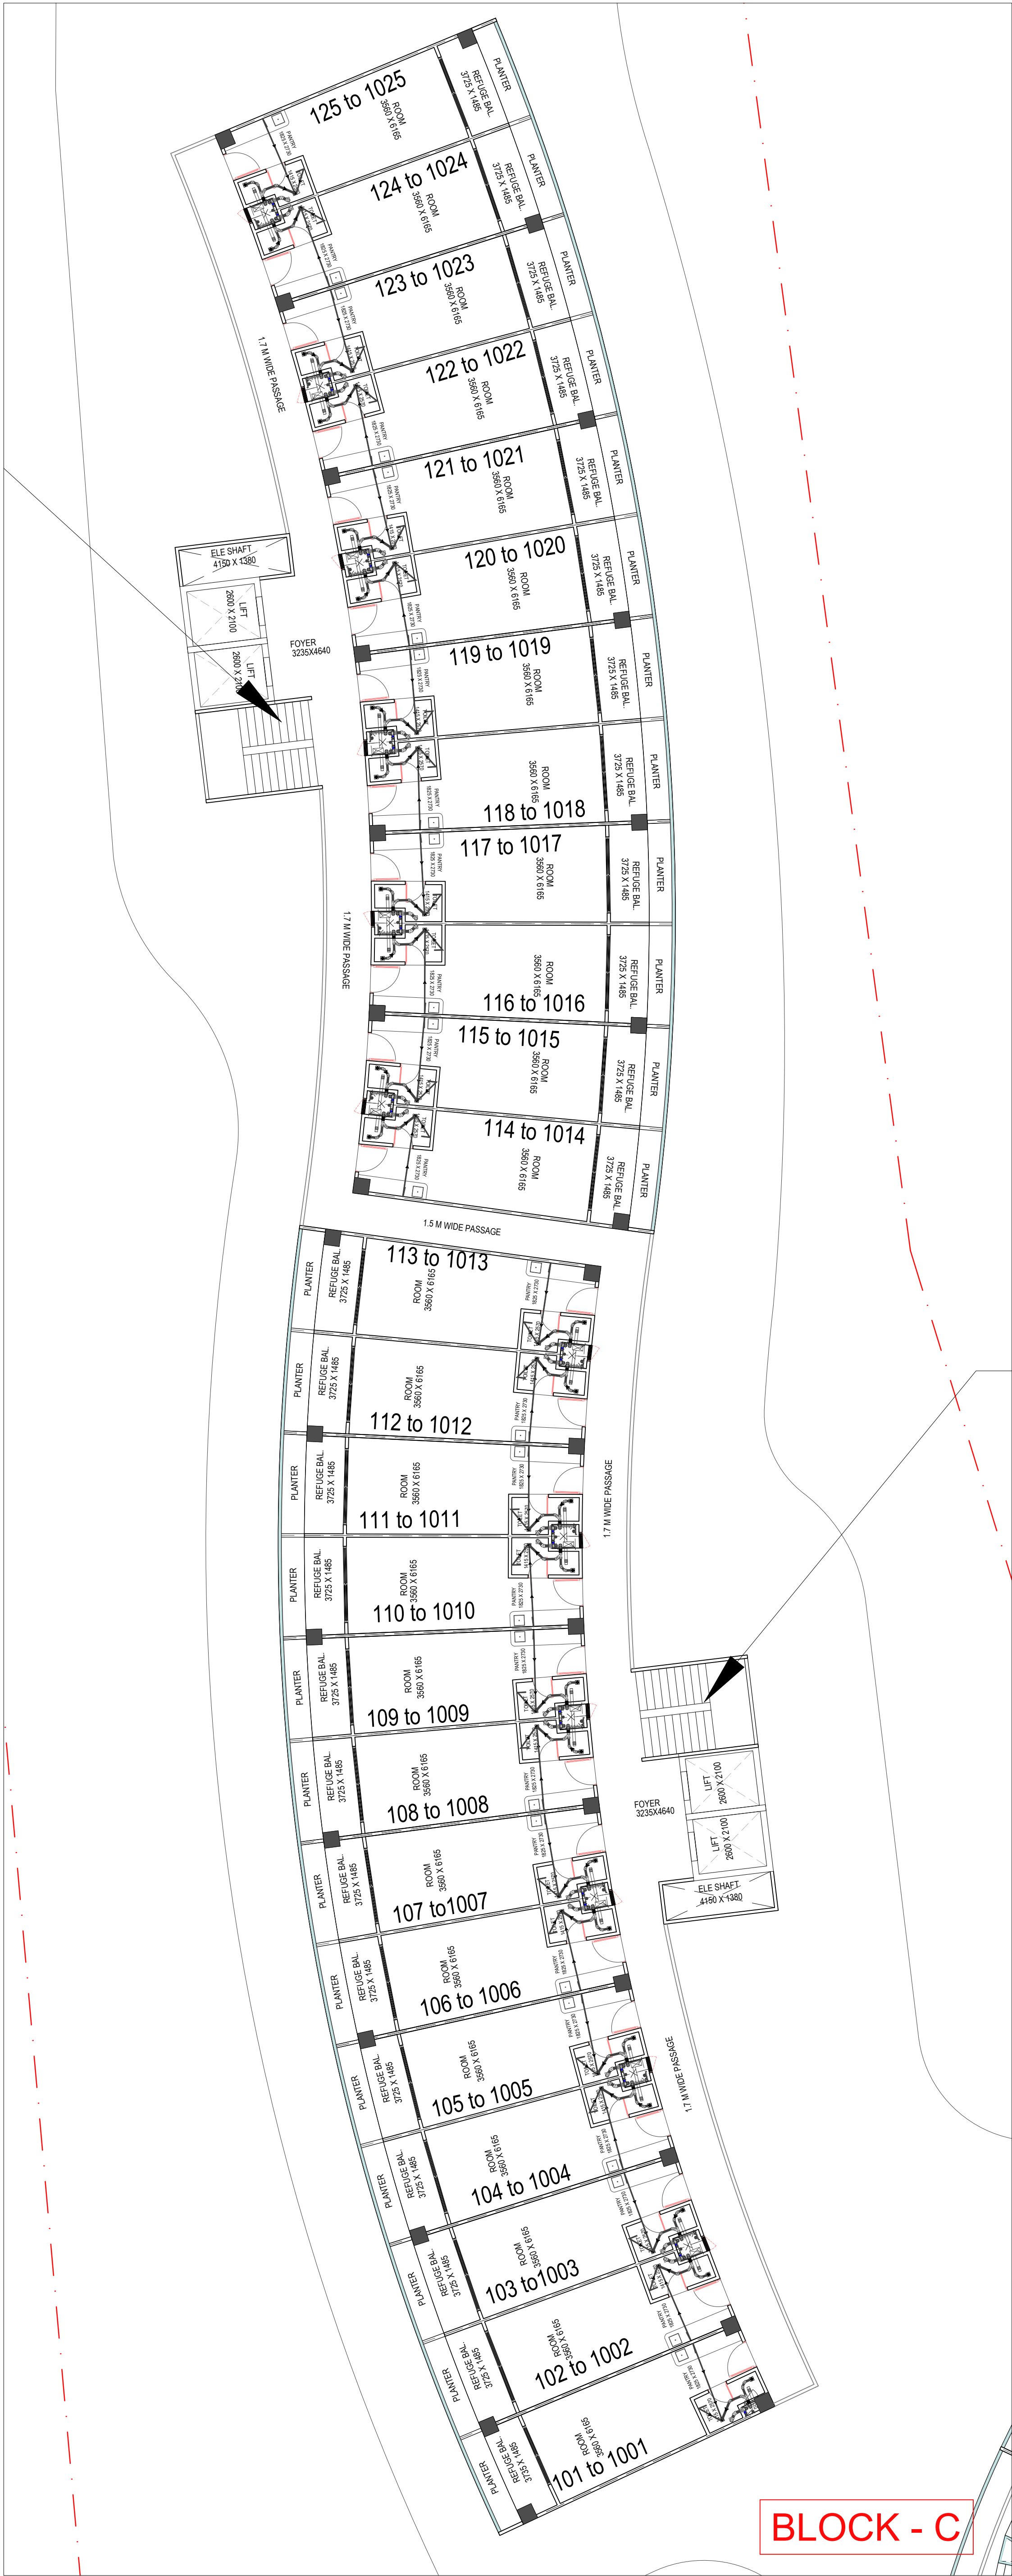



BLOCK - D

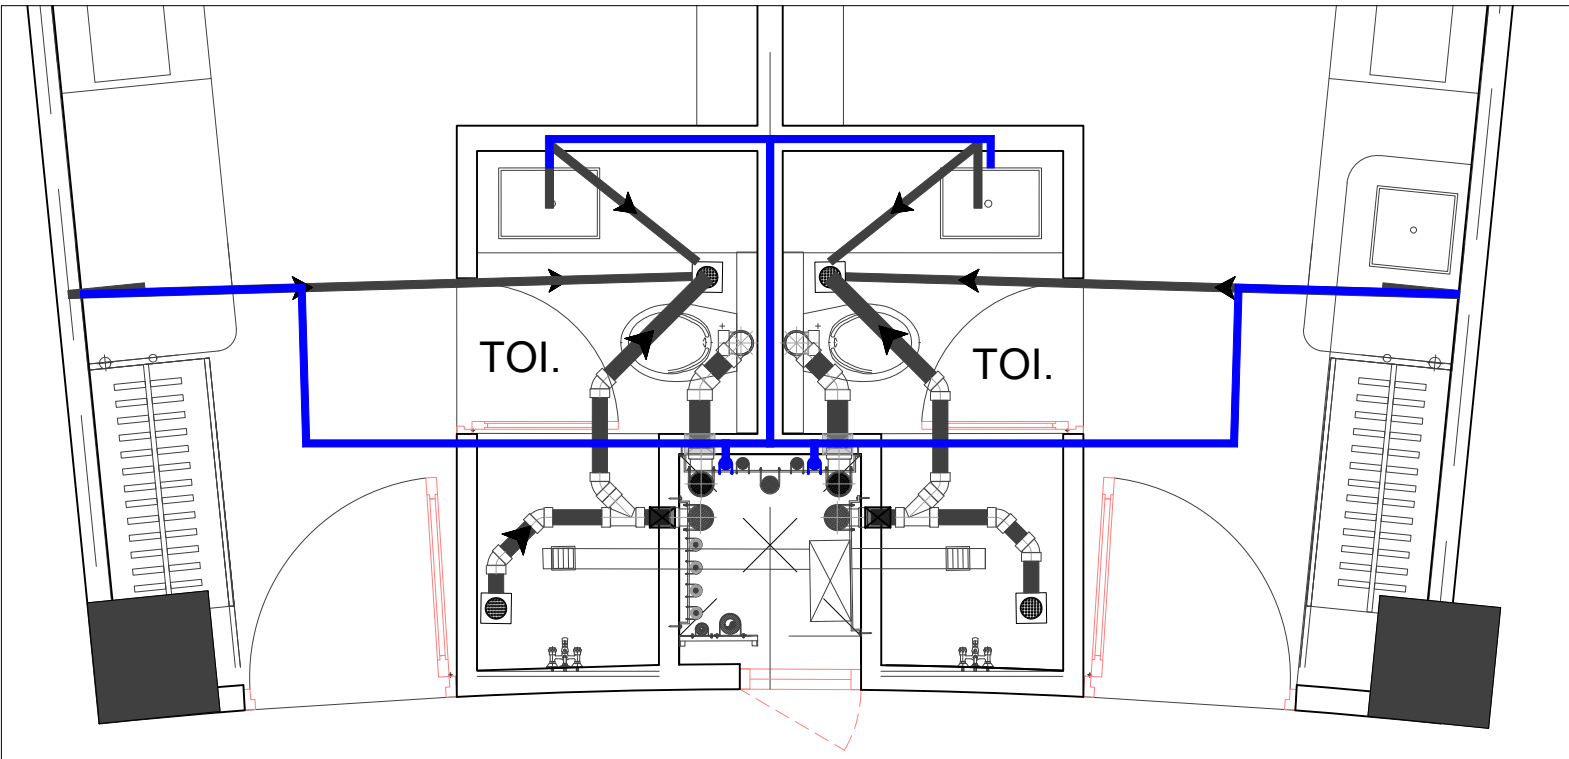


TYPICAL WATER SUPPLY

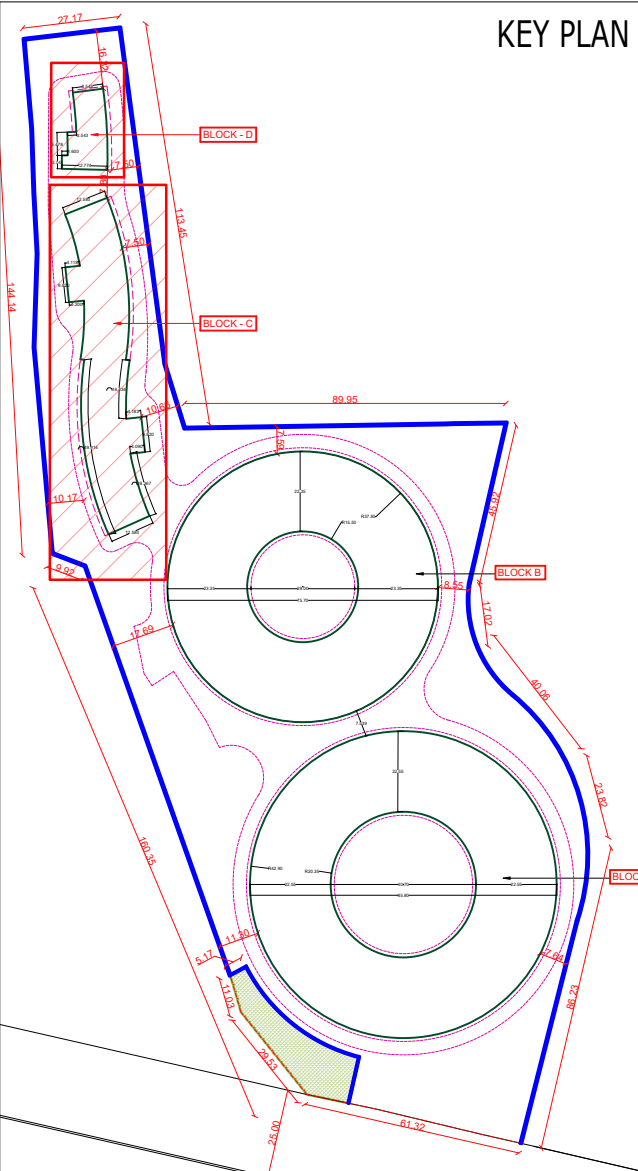

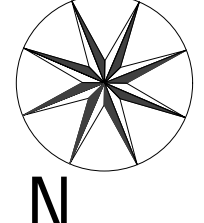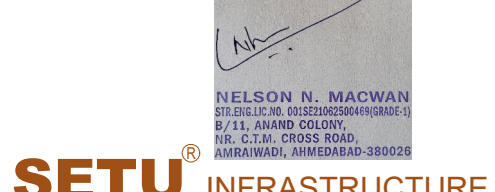
TITLE:- INTERNAL WATER SUPPLY DRAWING BLOCK C & D TYPICAL FLOOR PLAN	SCALE:- 1: 130	LEGEND:-  INTERNAL WATER SUPPLY	CLIENT JYOT OVERSEAS PRIVATE LIMITED 604/B, Mahalay, Opp Hotel President, Off C.G. Road, Ahmedabad-380009	ARCHITECT 99 STUDIO 11th Floor, Landmark building, Anandnagar Road, Satellite, Ahmedabad-380015	STRUCTURE SETU INFRASTRUCTURE D 701-704 The First, B/h. Keshav Baug Party Plot Judges Bungalow Road, Off. 132 ft.Ring Road, Vastrapur, Ahmedabad. :- 380015	MEPF JHAVERI ASSOCIATES 2 ND Floor, "B" Block, Titanium Business Park Near Makarba Underbridge, Makarba, Ahmedabad-380051
PROJECT:- PROPOSED RESIDENTIAL BUILDING AT KH. NO- 1000/1, 1000/2, 1001/1, 1002/1, 1009/1, 1009/2, 1009/3, 1245/997, 1310/1000, 1313/1001, 1341/1009, 1344/ 997, 1345/1003, 1372/997, 1373/1004, 1379/996, 1380/1002, 1381/995, 1387/999, 1392/1003, 995/1, 996/1, 997/1, 998, 999/1, 1003/1, 1004/1 & 994 VILL - AMTHALA, ABU ROAD, SIROHI, RAJASTHAN.	NORTH:- 			 		

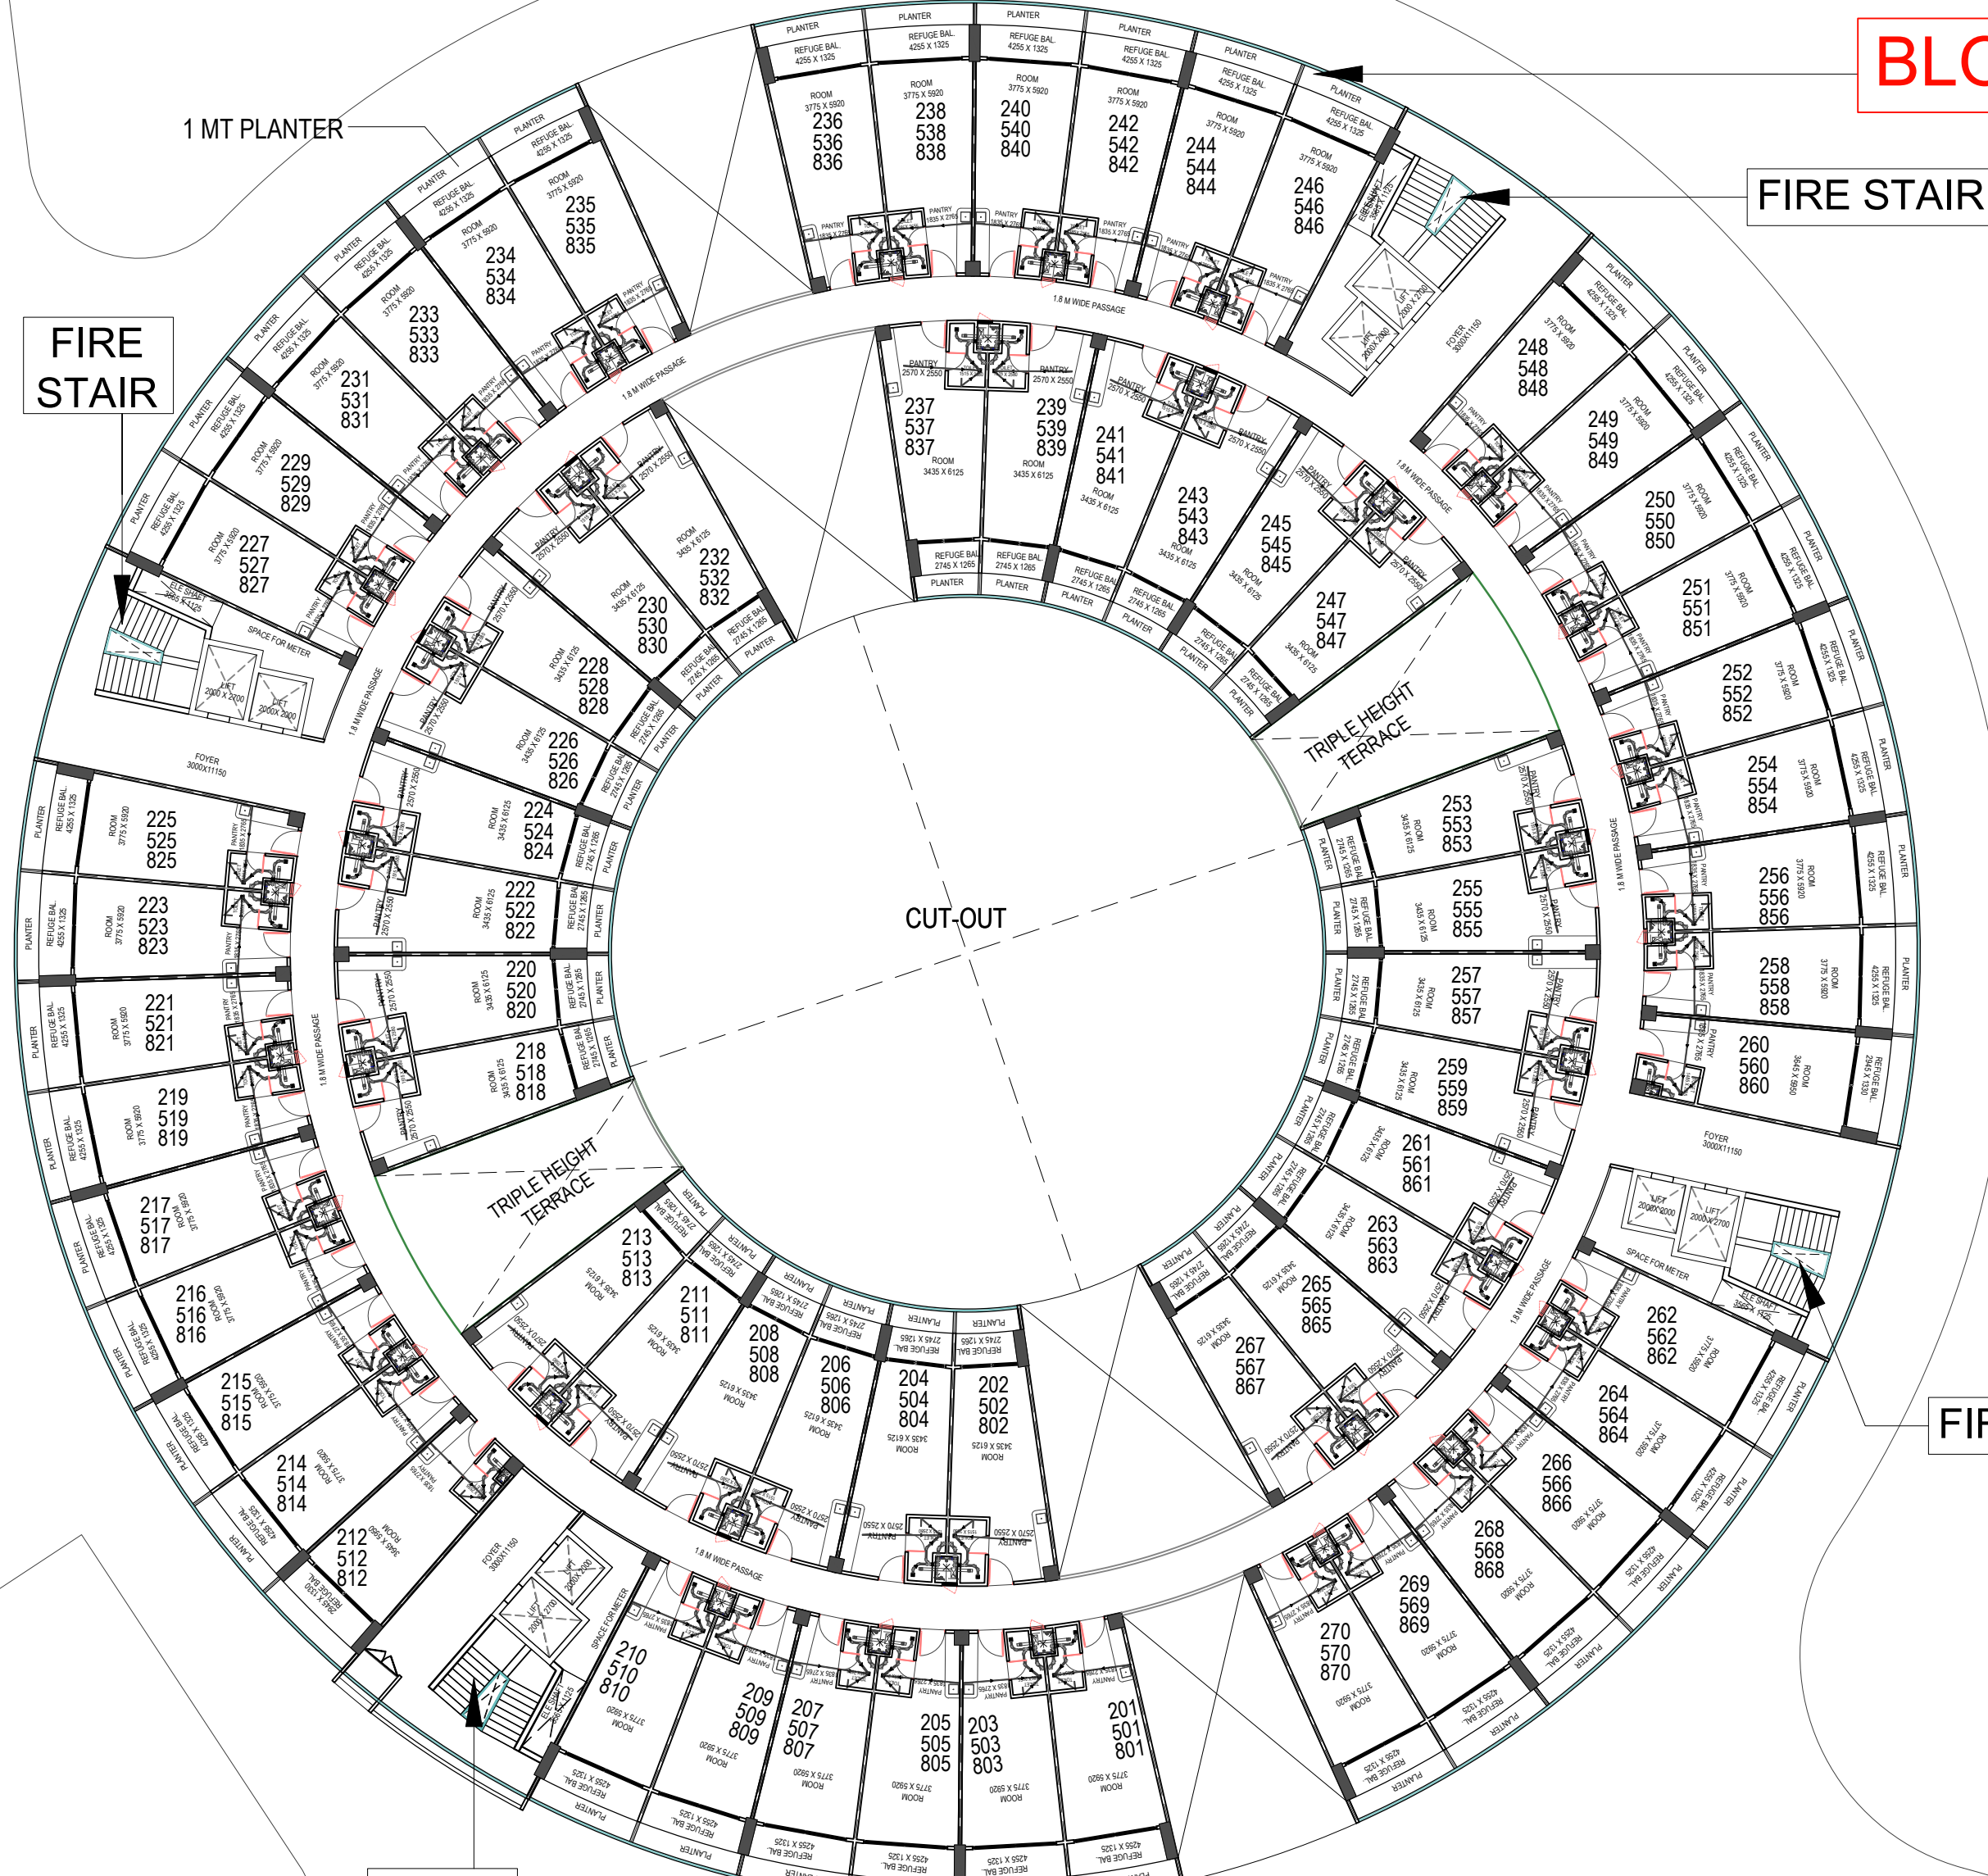


BLOCK B

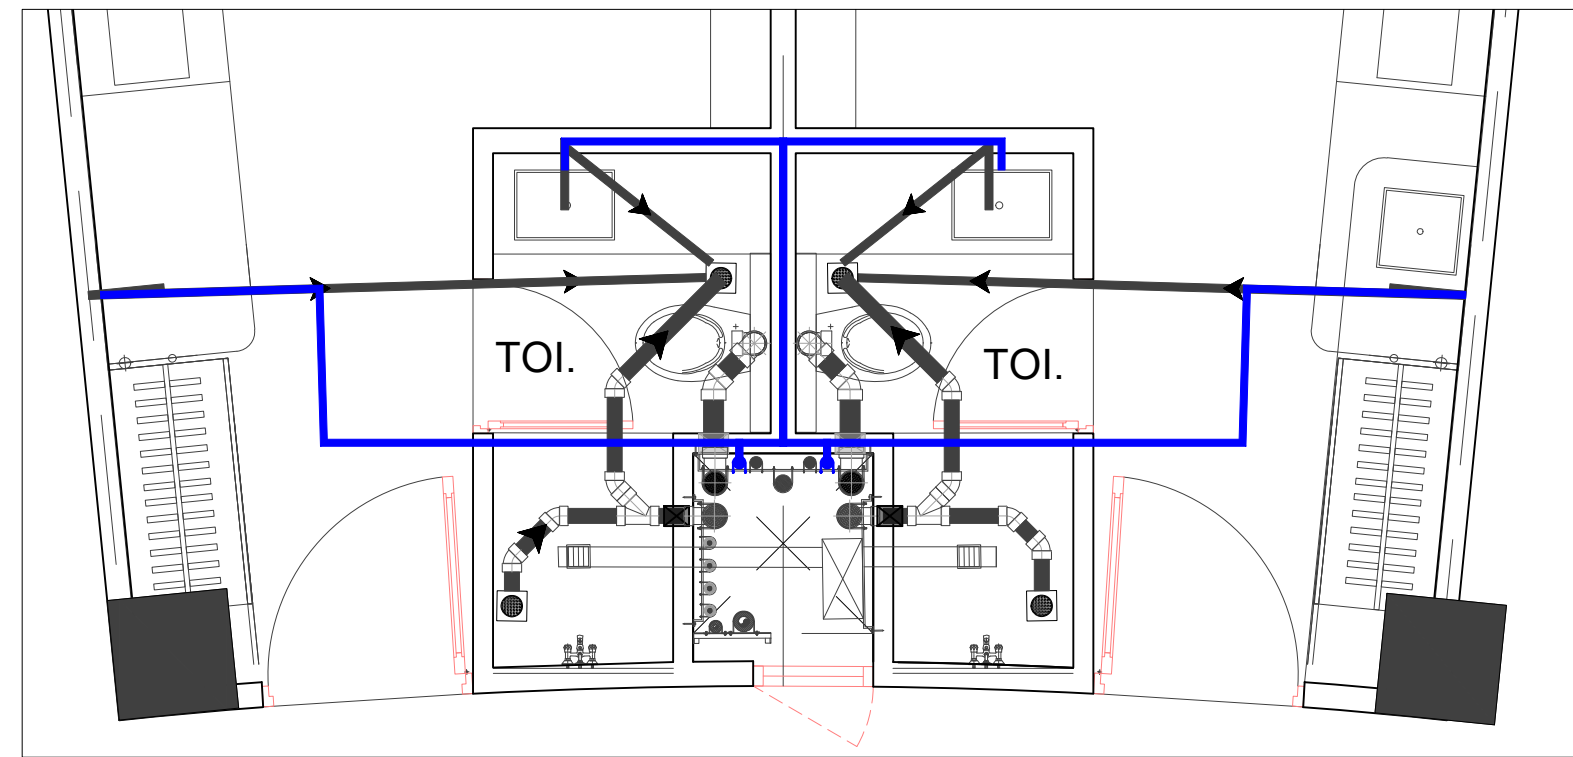


TYPICAL WATER SUPPLY

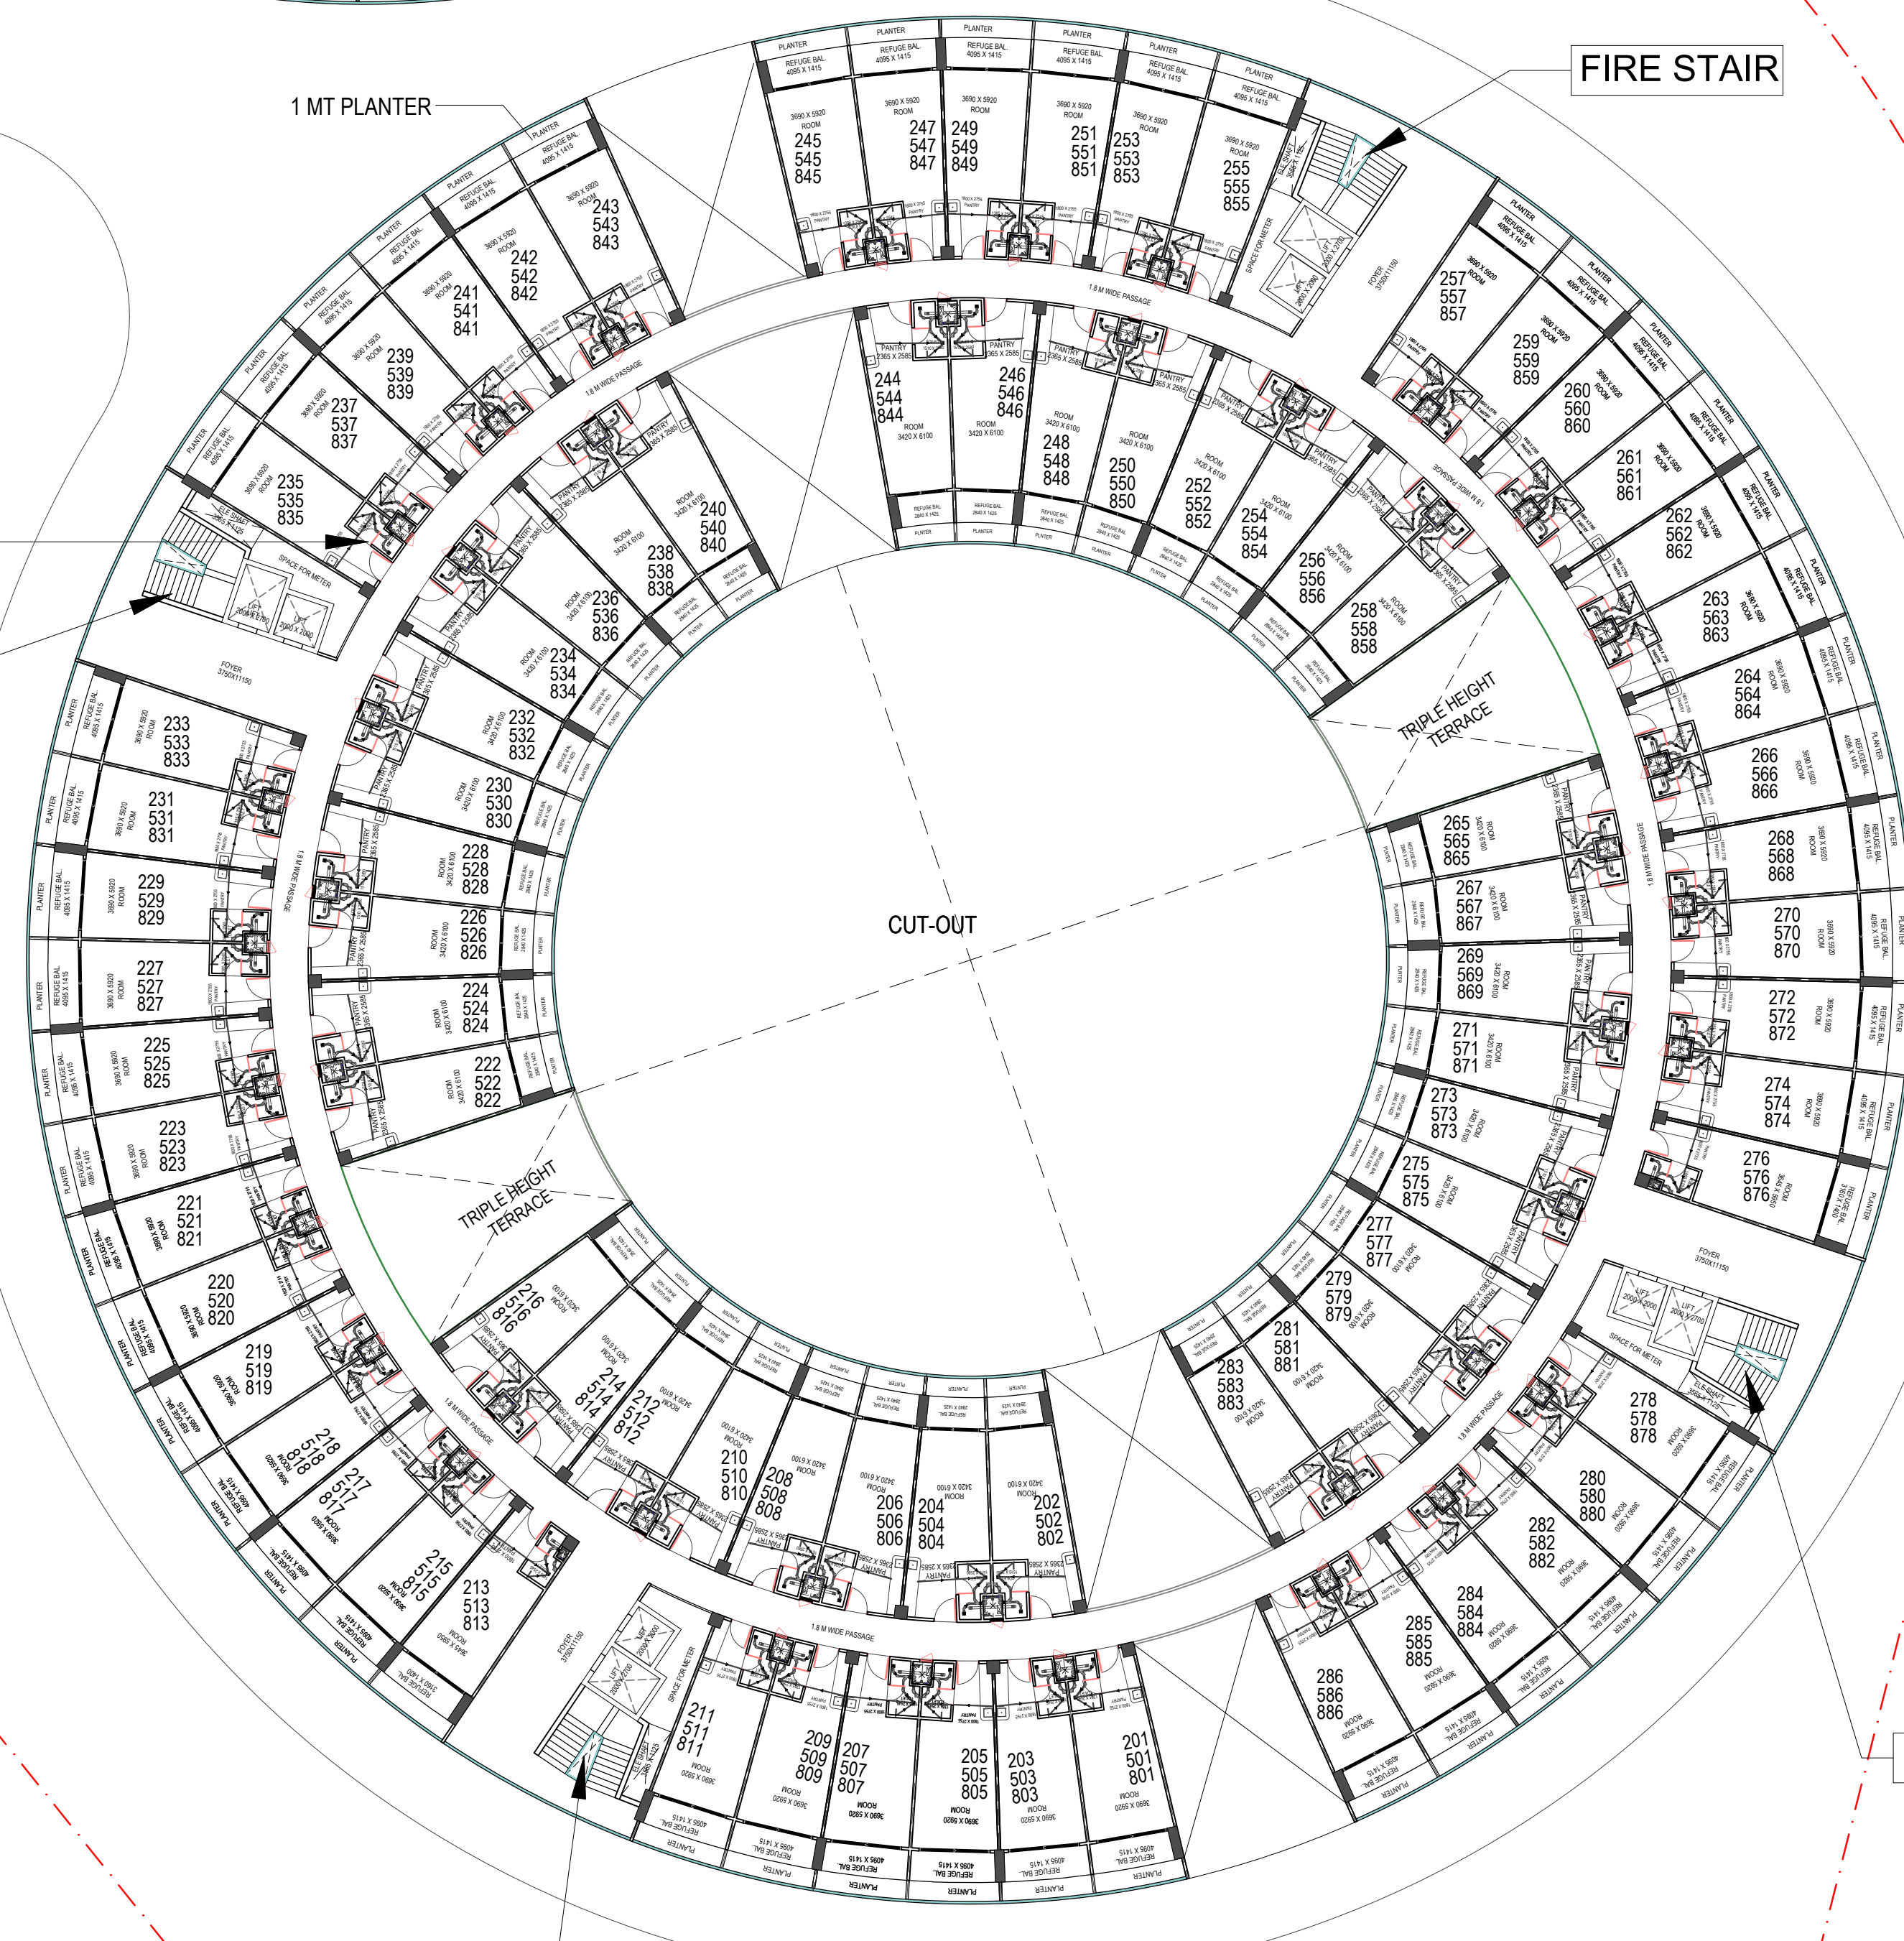

BLOCK A

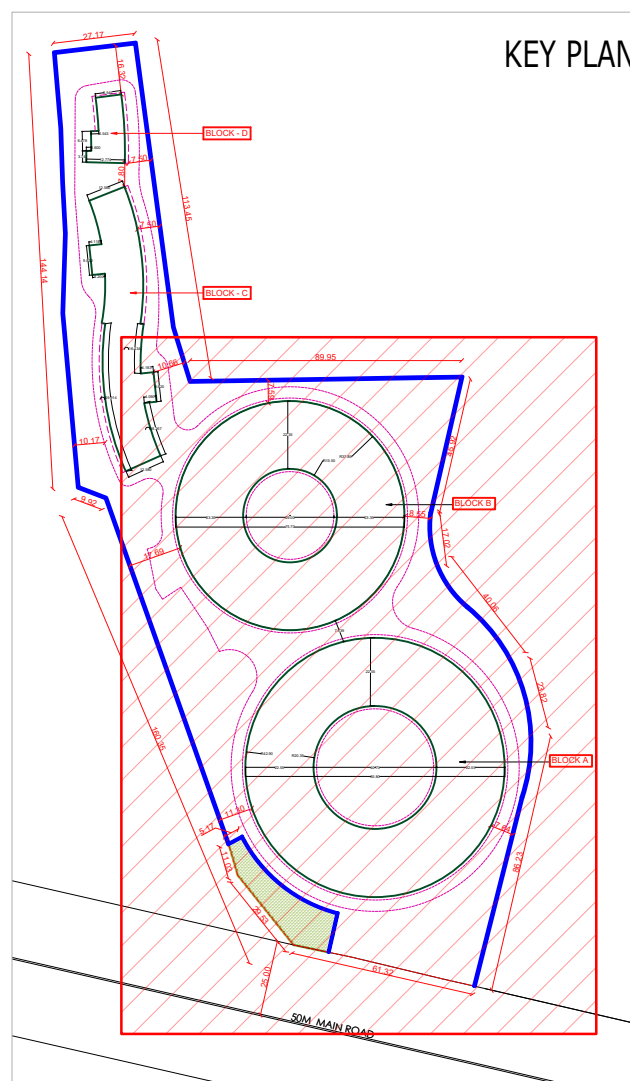

KEY PLAN

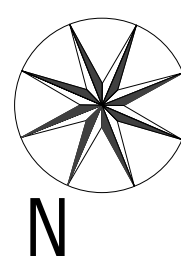TITLE:- INTERNAL WATER SUPPLY DRAWING BLOCK A & B TYPICAL FLOOR PLAN	SCALE:- 1: 250	LEGEND:-  INTERNAL WATER SUPPLY	CLIENT JYOT OVERSEAS PRIVATE LIMITED 604/B, Mahalay, Opp Hotel President, Off C.G. Road, Ahmedabad-380009	ARCHITECT 99 STUDIO 11th Floor, Landmark building, Anandnagar Road, Satellite, Ahmedabad-380015	STRUCTURE SETU INFRASTRUCTURE D 701-704 The first, B/h. Keshav Baug Party Plot Judges Bungalow Road, Off. 132 ft.Ring Road, Vastrapur, Ahmedabad. :- 380015	MEPF JHAVERI ASSOCIATES 2 ND Floor, "B" Block, Titanium Business Park Near Makarba Underbridge, Makarba, Ahmedabad-380051
PROJECT:- PROPOSED RESIDENTIAL BUILDING AT KH. NO- 1000/1, 1000/2, 1001/1, 1002/1, 1009/1, 1009/2, 1009/3, 1245/997, 1310/1000, 1313/1001, 1341/1009, 1344/ 997, 1345/1003, 1372/997, 1373/1004, 1379/996, 1380/1002, 1381/995, 1387/999, 1392/1003, 995/1, 996/1, 997/1, 998, 999/1, 1003/1, 1004/1 & 994 VILL - AMTHALA, ABU ROAD, SIROHI, RAJASTHAN.	NORTH:-  N			 	