


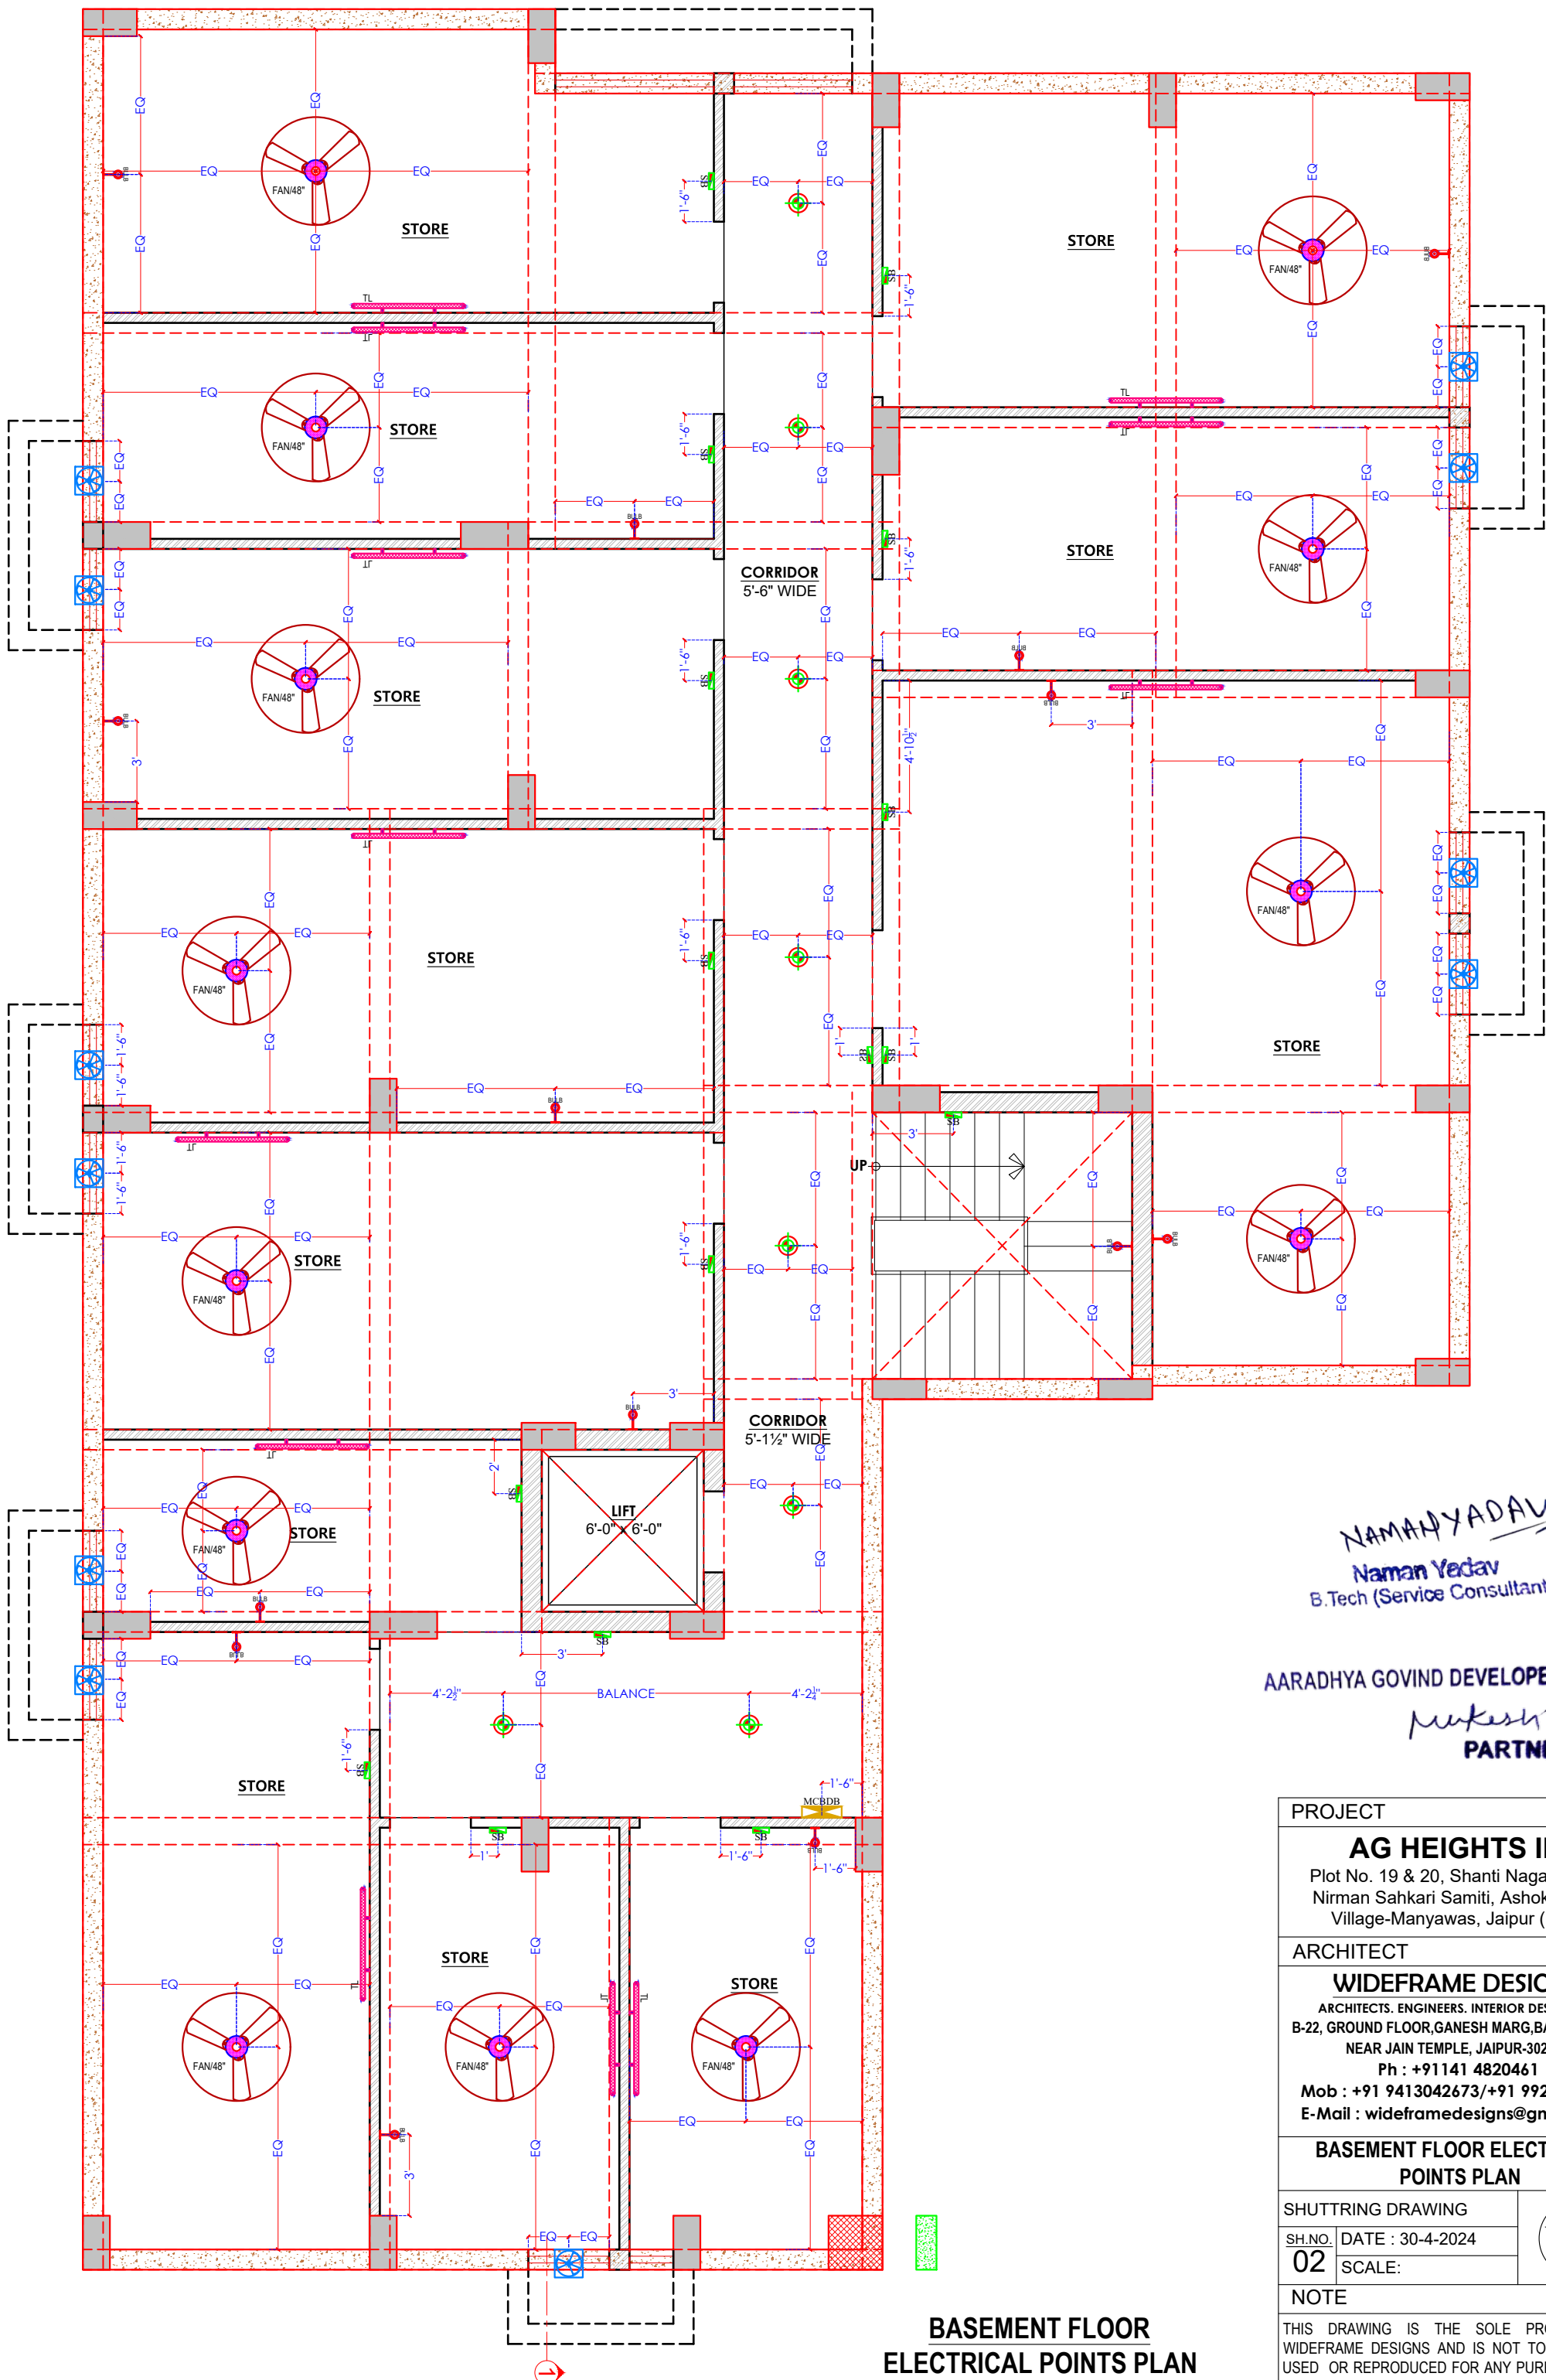


NAMAN YADAV
Naman Yadav
B.Tech (Service Consultant)

AARADHYA GOVIND DEVELOPERS
Partner
PARTNER

PROJECT	
AG HEIGHTS III, Plot No. 19 & 20, Shanti Nagar, Grah Nirman Sahkari Samiti, Ashok Vihar, Village-Manyawas, Jaipur (Raj.)	
ARCHITECT	
WIDEFRAME DESIGNS ARCHITECTS. ENGINEERS. INTERIOR DESIGNERS. B-22, GROUND FLOOR, GANESH MARG, BAPU NAGAR, NEAR JAIN TEMPLE, JAIPUR-302015 Ph : +91141 4820461 Mob : +91 9413042673/+91 9928894029 E-Mail : wideframedesigns@gmail.com	
BASEMENT FLOOR ELECTRICAL POINTS PLAN	
SHUTTRING DRAWING	
SH.NO. 02	DATE : 30-4-2024
SCALE:	
NOTE	
THIS DRAWING IS THE SOLE PROPERTY OF WIDEFRAME DESIGNS AND IS NOT TO BE COPIED, USED OR REPRODUCED FOR ANY PURPOSE OTHER THAN FOR WHICH IT HAS BEEN LOANED.	

**BASEMENT FLOOR
ELECTRICAL POINTS PLAN**

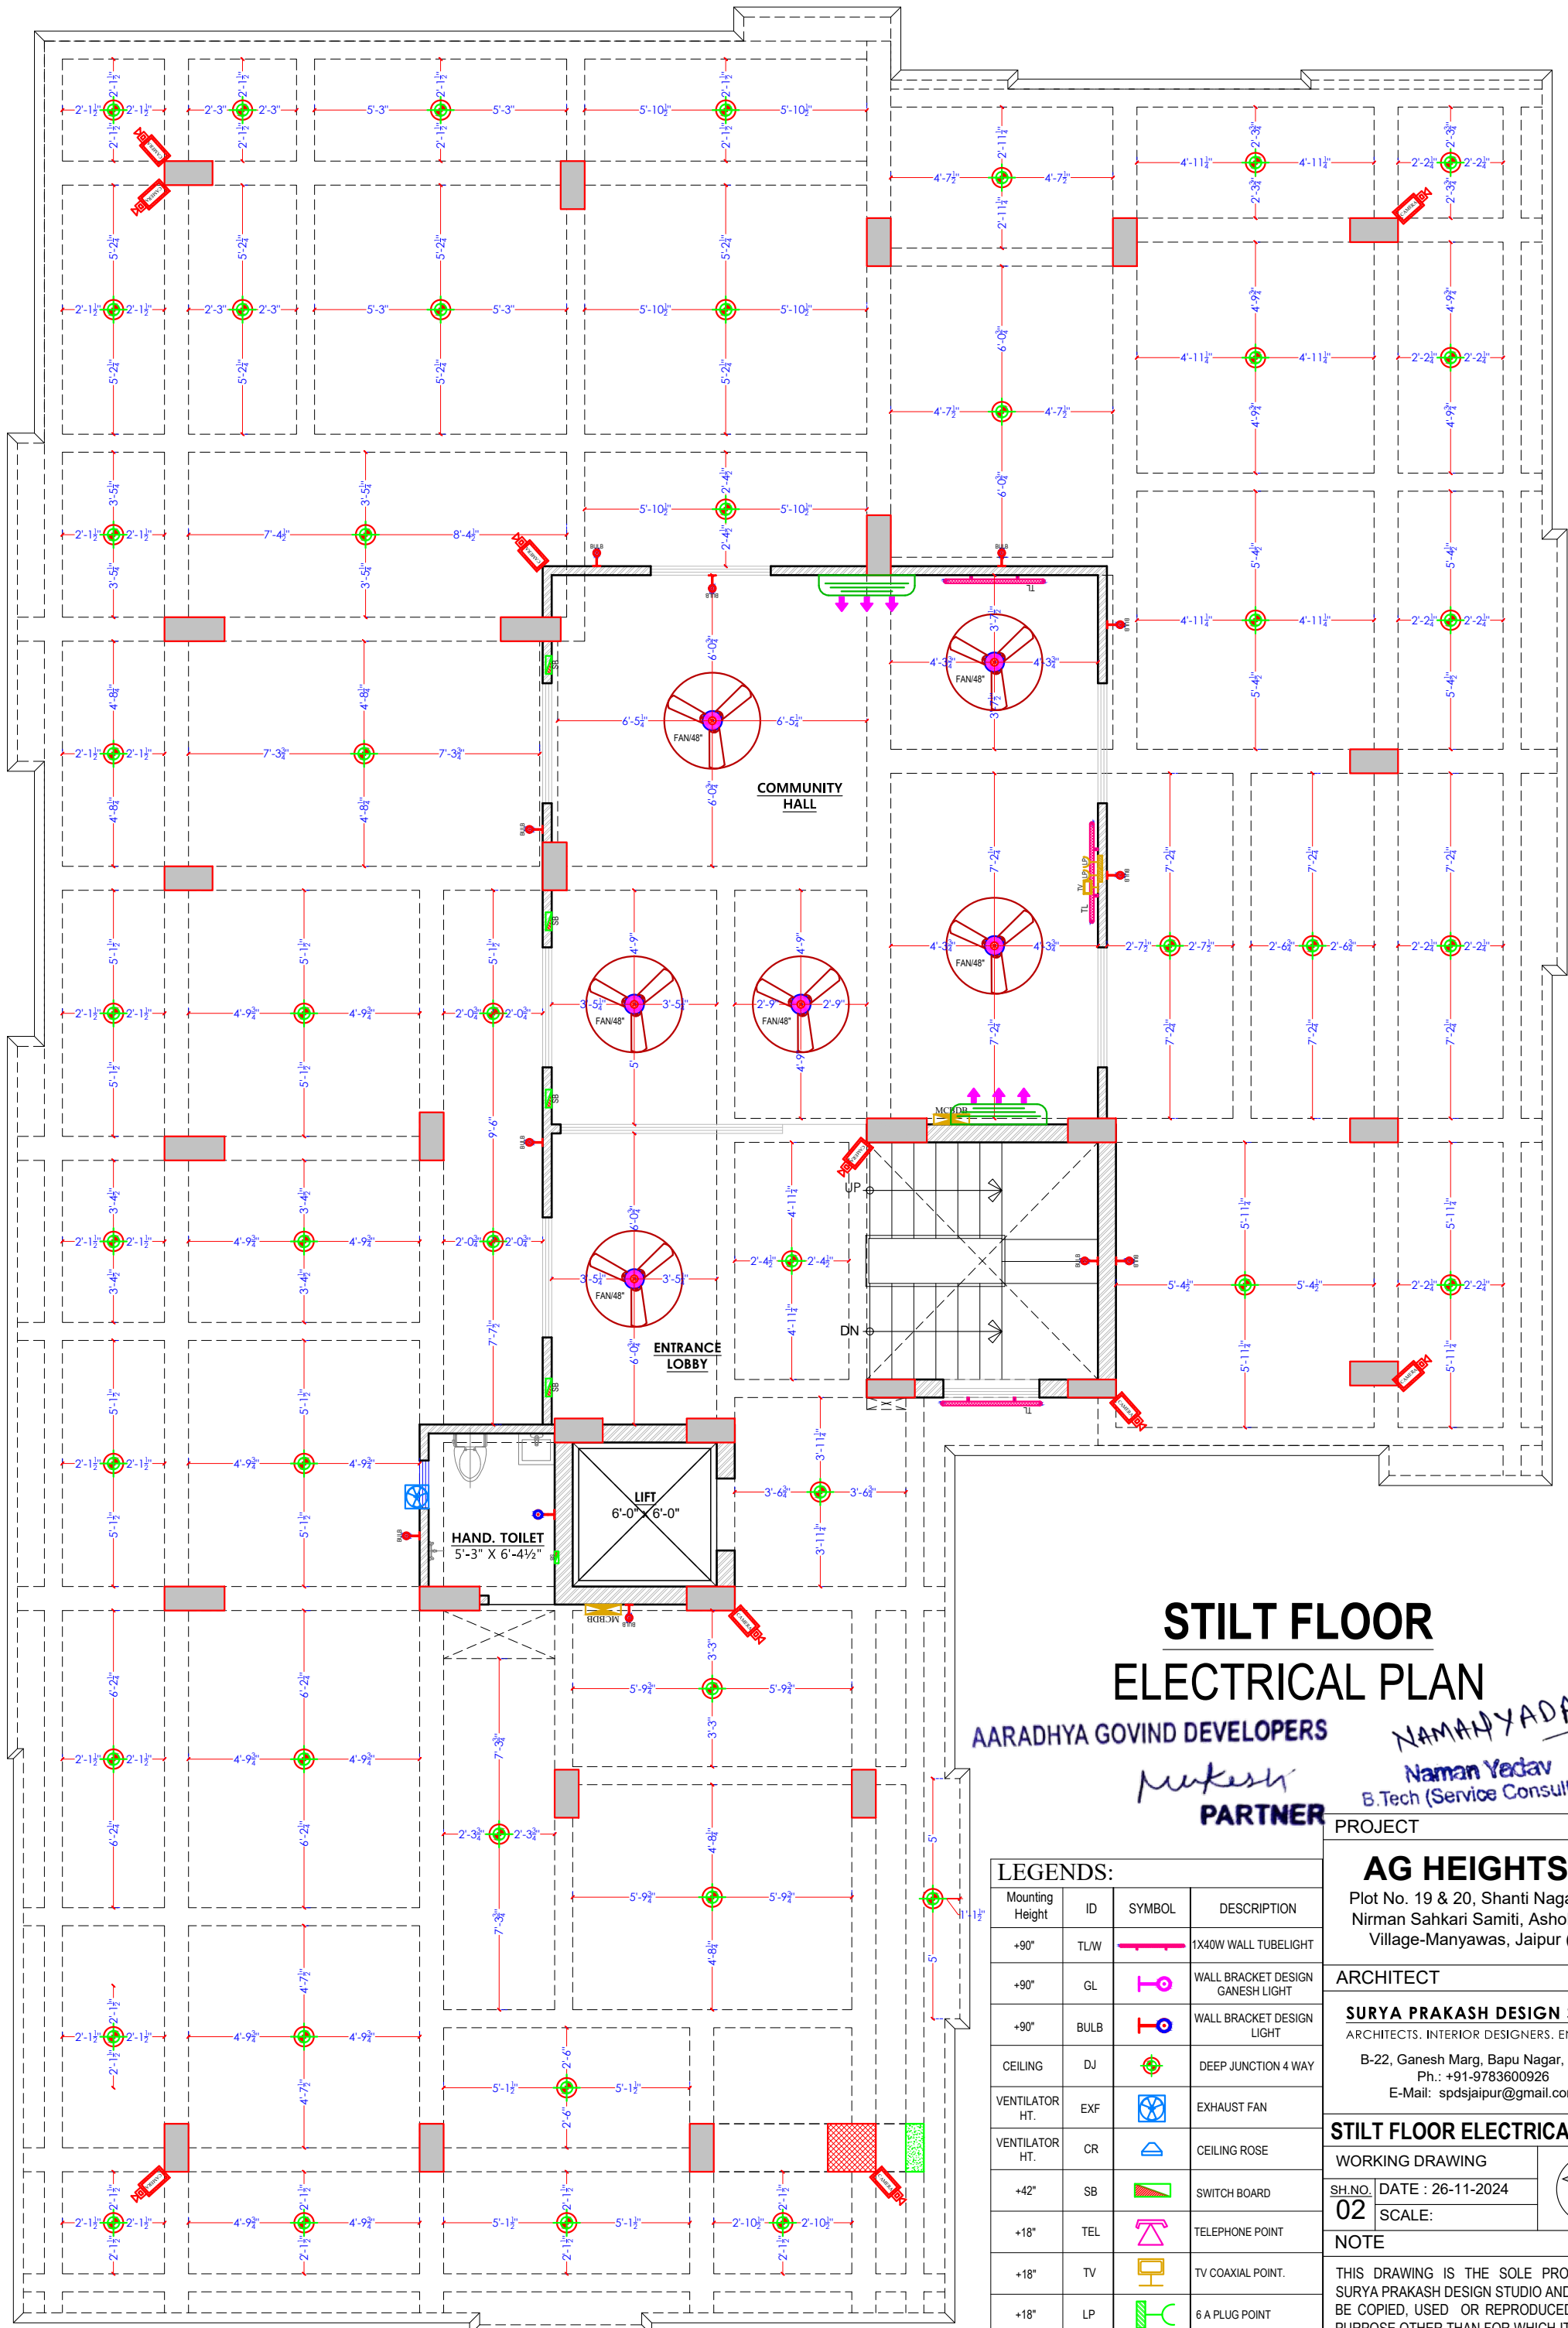

STILT FLOOR ELECTRICAL PLAN

AARADHYA GOVIND DEVELOPERS

Nitesh
PARTNER

NAMAN YADAV

Naman Yadav
B.Tech (Service Consultant)

PROJECT

AG HEIGHTS III,
Plot No. 19 & 20, Shanti Nagar, Grah
Nirman Sahkari Samiti, Ashok Vihar,
Village-Manyawas, Jaipur (Raj.)

ARCHITECT

SURYA PRAKASH DESIGN STUDIO
ARCHITECTS. INTERIOR DESIGNERS. ENGINEERS
B-22, Ganesh Marg, Bapu Nagar, Jaipur
Ph.: +91-9783600926
E-Mail: spdsjaipur@gmail.com

STILT FLOOR ELECTRICAL PLAN

WORKING DRAWING

SH.NO. **02** DATE : 26-11-2024
SCALE:

NOTE

THIS DRAWING IS THE SOLE PROPERTY OF
SURYA PRAKASH DESIGN STUDIO AND IS NOT TO
BE COPIED, USED OR REPRODUCED FOR ANY
PURPOSE OTHER THAN FOR WHICH IT HAS BEEN
LOANED.


FILE PATH

SPDS/2024/11

LEGENDS:

Mounting Height	ID	SYMBOL	DESCRIPTION
+90"	TL/W		1X40W WALL TUBELIGHT
+90"	GL		WALL BRACKET DESIGN GANESH LIGHT
+90"	BULB		WALL BRACKET DESIGN LIGHT
CEILING	DJ		DEEP JUNCTION 4 WAY
VENTILATOR HT.	EXF		EXHAUST FAN
VENTILATOR HT.	CR		CEILING ROSE
+42"	SB		SWITCH BOARD
+18"	TEL		TELEPHONE POINT
+18"	TV		TV COAXIAL POINT.
+18"	LP		6 A PLUG POINT
+18"	PP		16 A POWER POINT
+60"	MCB DB		MCB DISTRIBUTION BOARD

OTHERS LAND

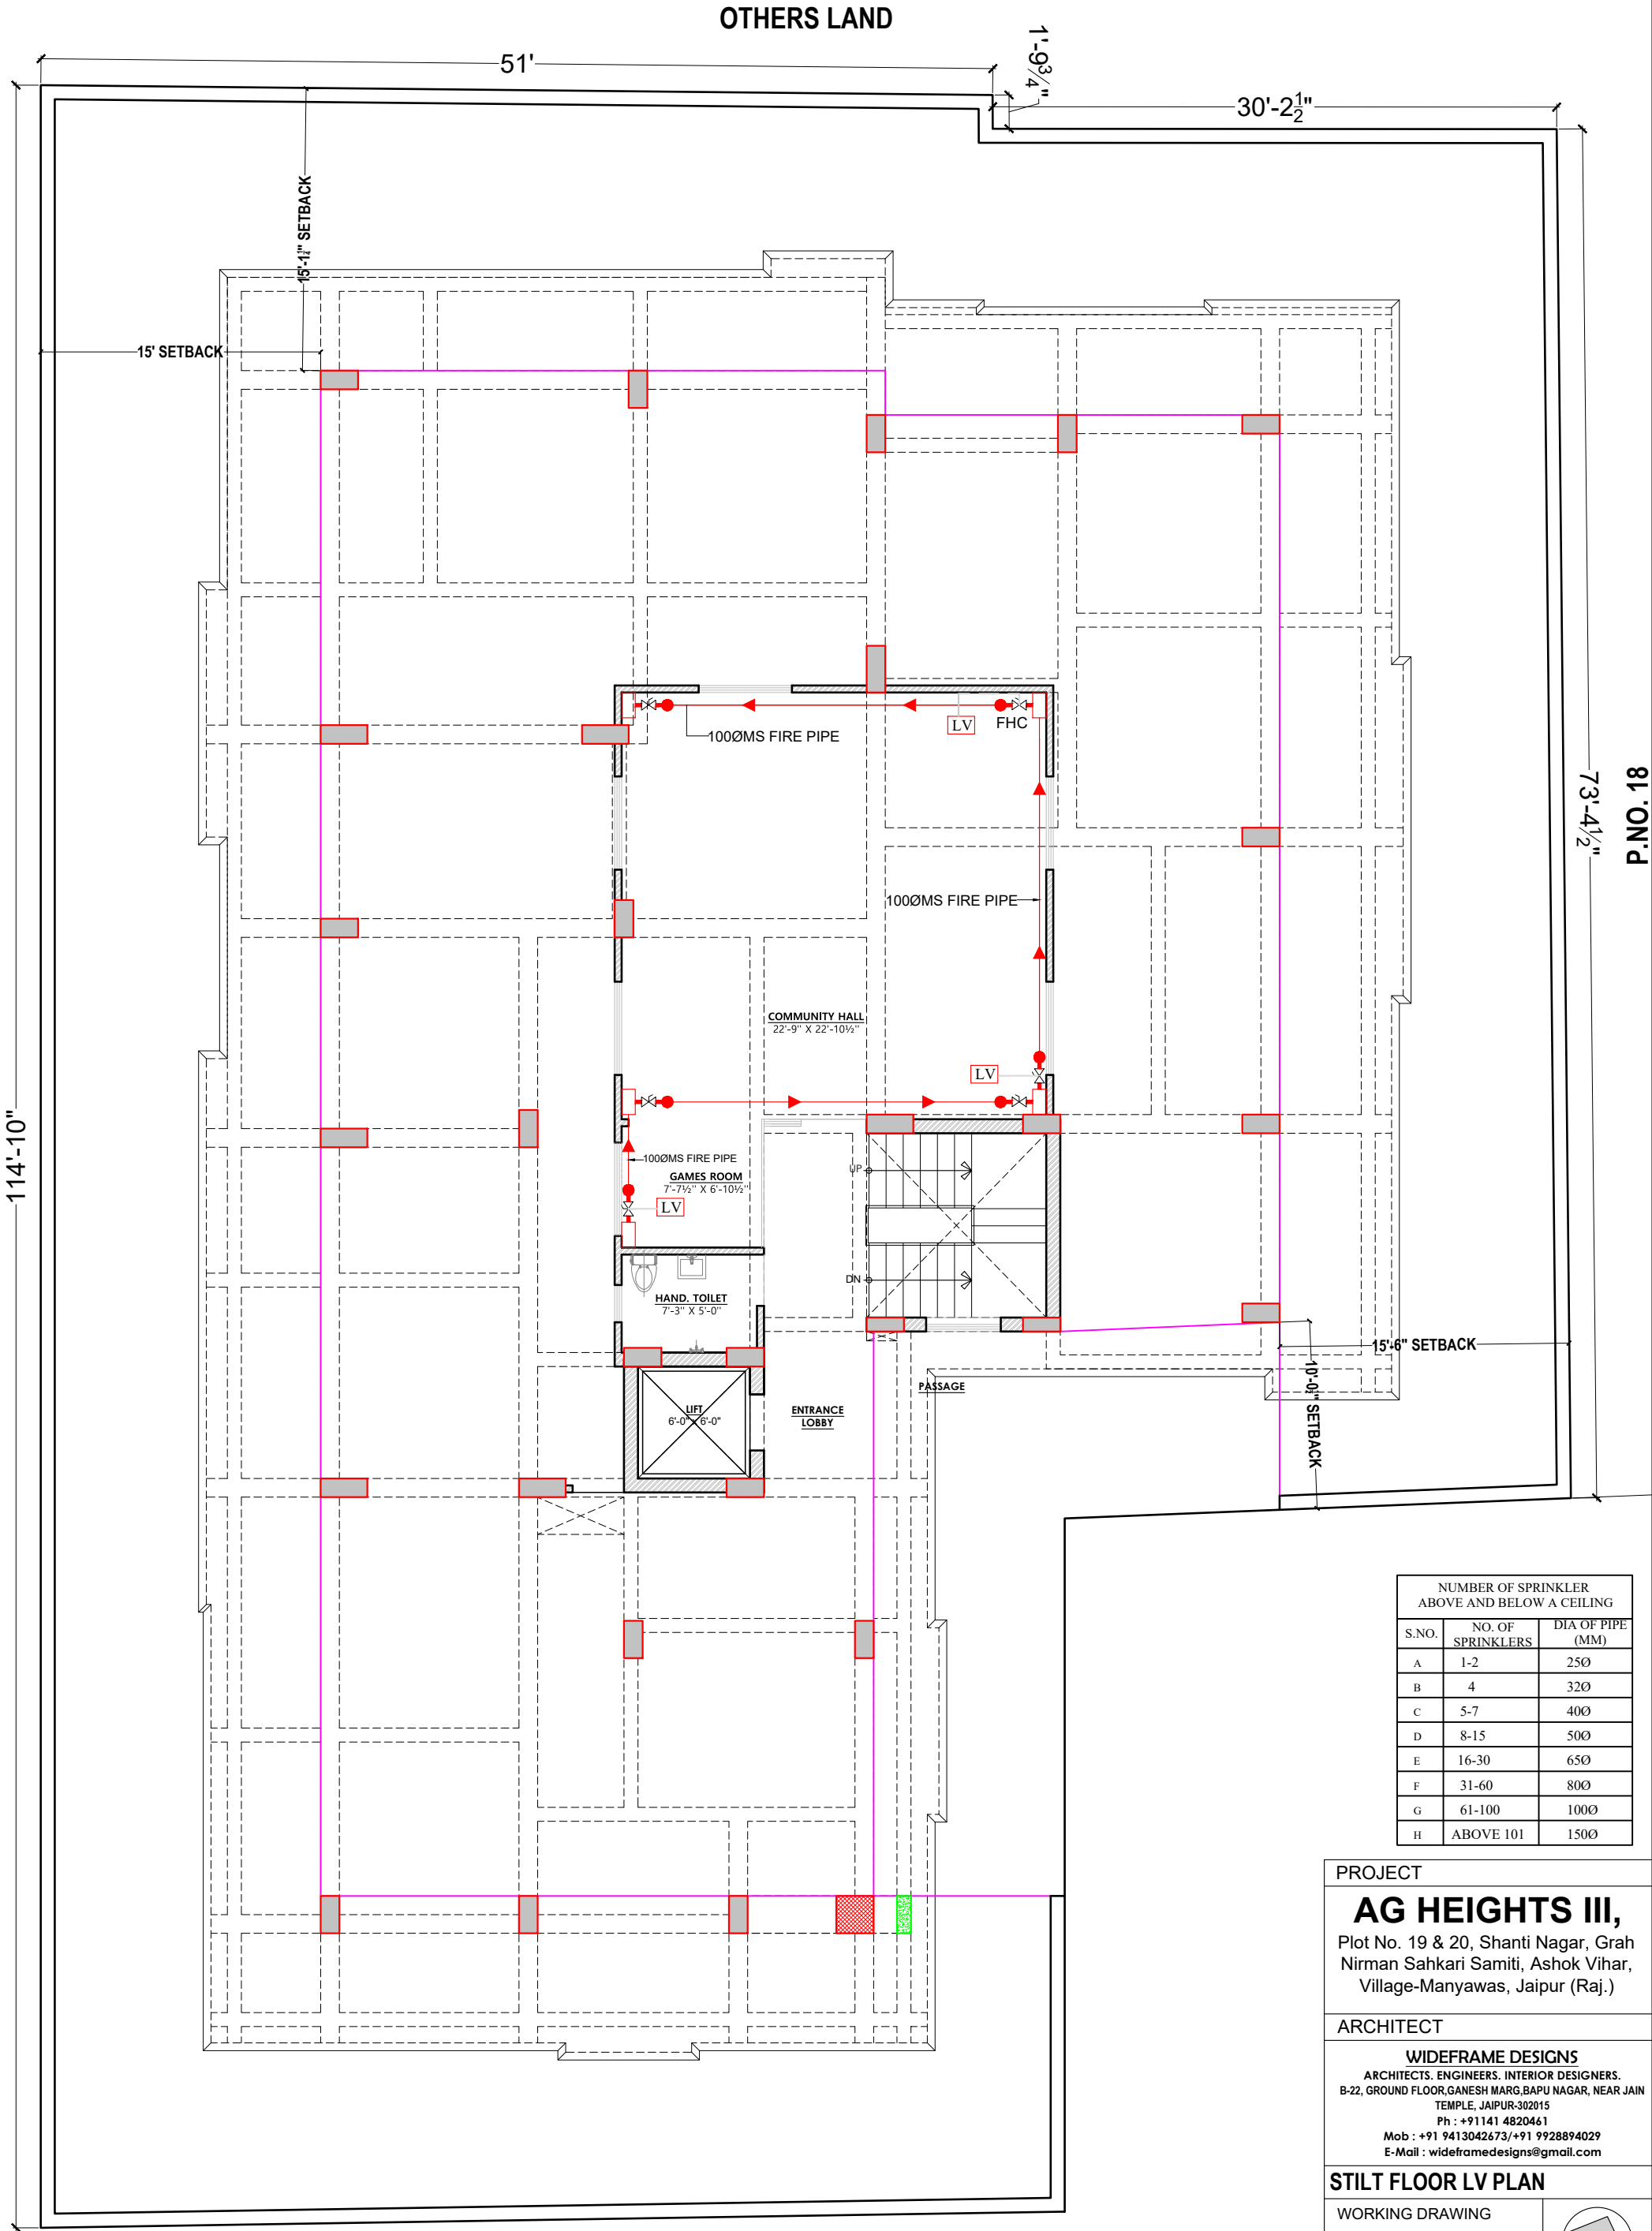

STILT FLOOR PLAN LV PLAN

AARADHYA GOVIND DEVELOPERS
mukesh
PARTNER

NAMAN YADAV
Naman Yadav
B.Tech (Service Consultant)

NUMBER OF SPRINKLER ABOVE AND BELOW A CEILING		
S.NO.	NO. OF SPRINKLERS	DIA OF PIPE (MM)
A	1-2	25Ø
B	4	32Ø
C	5-7	40Ø
D	8-15	50Ø
E	16-30	65Ø
F	31-60	80Ø
G	61-100	100Ø
H	ABOVE 101	150Ø

PROJECT

AG HEIGHTS III,
Plot No. 19 & 20, Shanti Nagar, Grah Nirman Sahkari Samiti, Ashok Vihar, Village-Manyawas, Jaipur (Raj.)

ARCHITECT

WIDEFRAME DESIGNS
ARCHITECTS. ENGINEERS. INTERIOR DESIGNERS.
B-22, GROUND FLOOR, GANESH MARG, BAPU NAGAR, NEAR JAIN TEMPLE, JAIPUR-302015
Ph : +91141 4820461
Mob : +91 9413042673/+91 9928894029
E-Mail : wideframedesigns@gmail.com


STILT FLOOR LV PLAN	
WORKING DRAWING	
SH.NO. 02	DATE : 30-4-2024
	SCALE:

NOTE

THIS DRAWING IS THE SOLE PROPERTY OF SURYA PRAKASH DESIGN STUDIO AND IS NOT TO BE COPIED, USED OR REPRODUCED FOR ANY PURPOSE OTHER THAN FOR WHICH IT HAS BEEN LOANED.

FILE PATH

SPDS/2024/11

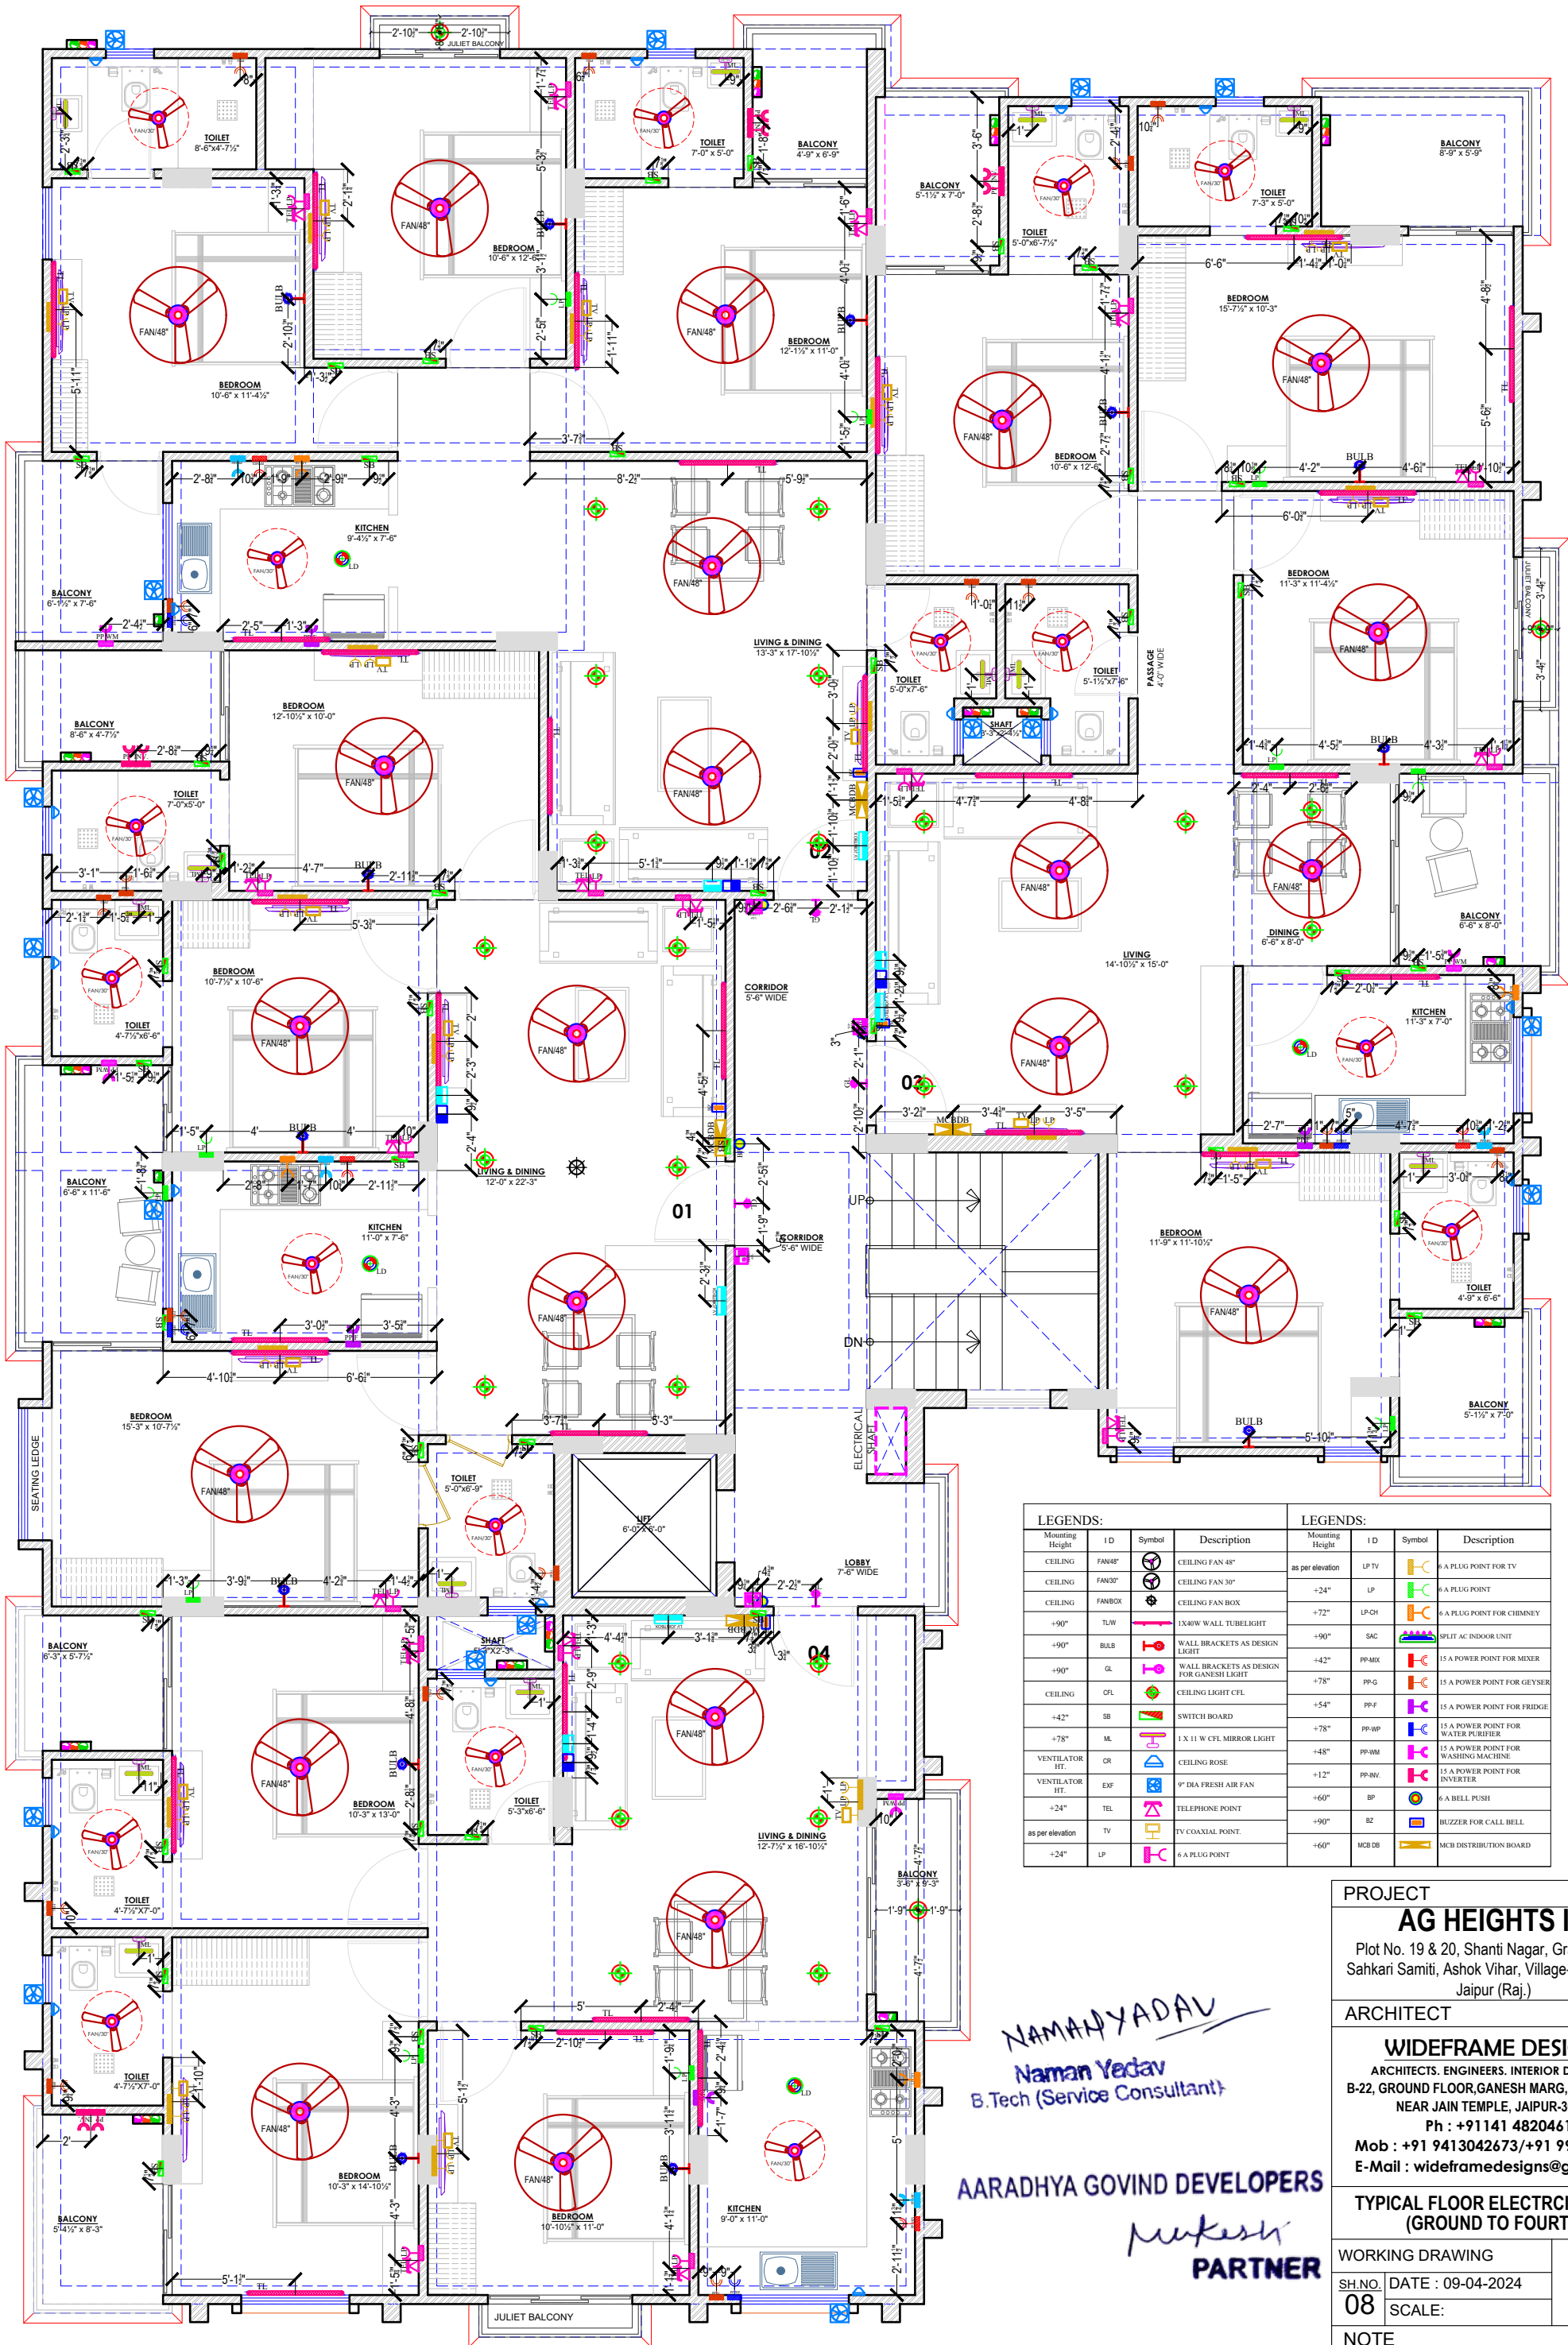

LEGENDS:				LEGENDS:			
Mounting Height	ID	Symbol	Description	Mounting Height	ID	Symbol	Description
CEILING	FAN48"		CEILING FAN 48"	as per elevation	LP TV		6 A PLUG POINT FOR TV
CEILING	FAN30"		CEILING FAN 30"	+24"	LP		6 A PLUG POINT
CEILING	FANBOX		CEILING FAN BOX	+72"	LPCH		6 A PLUG POINT FOR CHIMNEY
+90"	TLW		1x40W WALL TUBELIGHT	+90"	SAC		SPLIT AC INDOOR UNIT
+90"	BULB		WALL BRACKETS AS DESIGN LIGHT	+42"	PP-MIX		15 A POWER POINT FOR MIXER
+90"	GL		WALL BRACKETS AS DESIGN FOR GANESH LIGHT	+78"	PP-G		15 A POWER POINT FOR GEYSER
CEILING	CLF		CEILING LIGHT CFL	+54"	PP-F		15 A POWER POINT FOR FRIDGE
+42"	SB		SWITCH BOARD	+78"	PP-WP		15 A POWER POINT FOR WATER PURIFIER
+78"	ML		1x11 W CFL MIRROR LIGHT	+48"	PP-WM		15 A POWER POINT FOR WASHING MACHINE
VENTILATOR HT	CR		CEILING ROSE	+12"	PP-INV		15 A POWER POINT FOR INVERTER
VENTILATOR HT	EXF		9" DIA FRESH AIR FAN	+60"	BP		6 A BELL PUSH
+24"	TEL		TELEPHONE POINT	+90"	BZ		BUZZER FOR CALL BELL
as per elevation	TV		TV COAXIAL POINT	+60"	MCB DB		MCB DISTRIBUTION BOARD
+24"	LP		6 A PLUG POINT				

TYPICAL FLOOR ELECTRICAL POINTS PLAN
(GROUND TO FOURTH)

PROJECT
AG HEIGHTS III,
Plot No. 19 & 20, Shanti Nagar, Grah Nirman
Sahkari Samiti, Ashok Vihar, Village-Manyawas,
Jaipur (Raj.)


ARCHITECT
WIDEFRAME DESIGNS
ARCHITECTS. ENGINEERS. INTERIOR DESIGNERS.
B-22, GROUND FLOOR, GANESH MARG, BAPU NAGAR,
NEAR JAIN TEMPLE, JAIPUR-302015
Ph : +91141 4820461
Mob : +91 9413042673/+91 9928894029
E-Mail : wideframedesigns@gmail.com

TYPICAL FLOOR ELECTRICAL PLAN
(GROUND TO FOURTH)

WORKING DRAWING
SH.NO. 08 DATE : 09-04-2024
SCALE:

NOTE
THIS DRAWING IS THE SOLE PROPERTY OF
WIDEFRAME DESIGNS AND IS NOT TO BE COPIED,
USED OR REPRODUCED FOR ANY PURPOSE OTHER
THAN FOR WHICH IT HAS BEEN LOANED.

FILE PATH
SPDS/2024/11

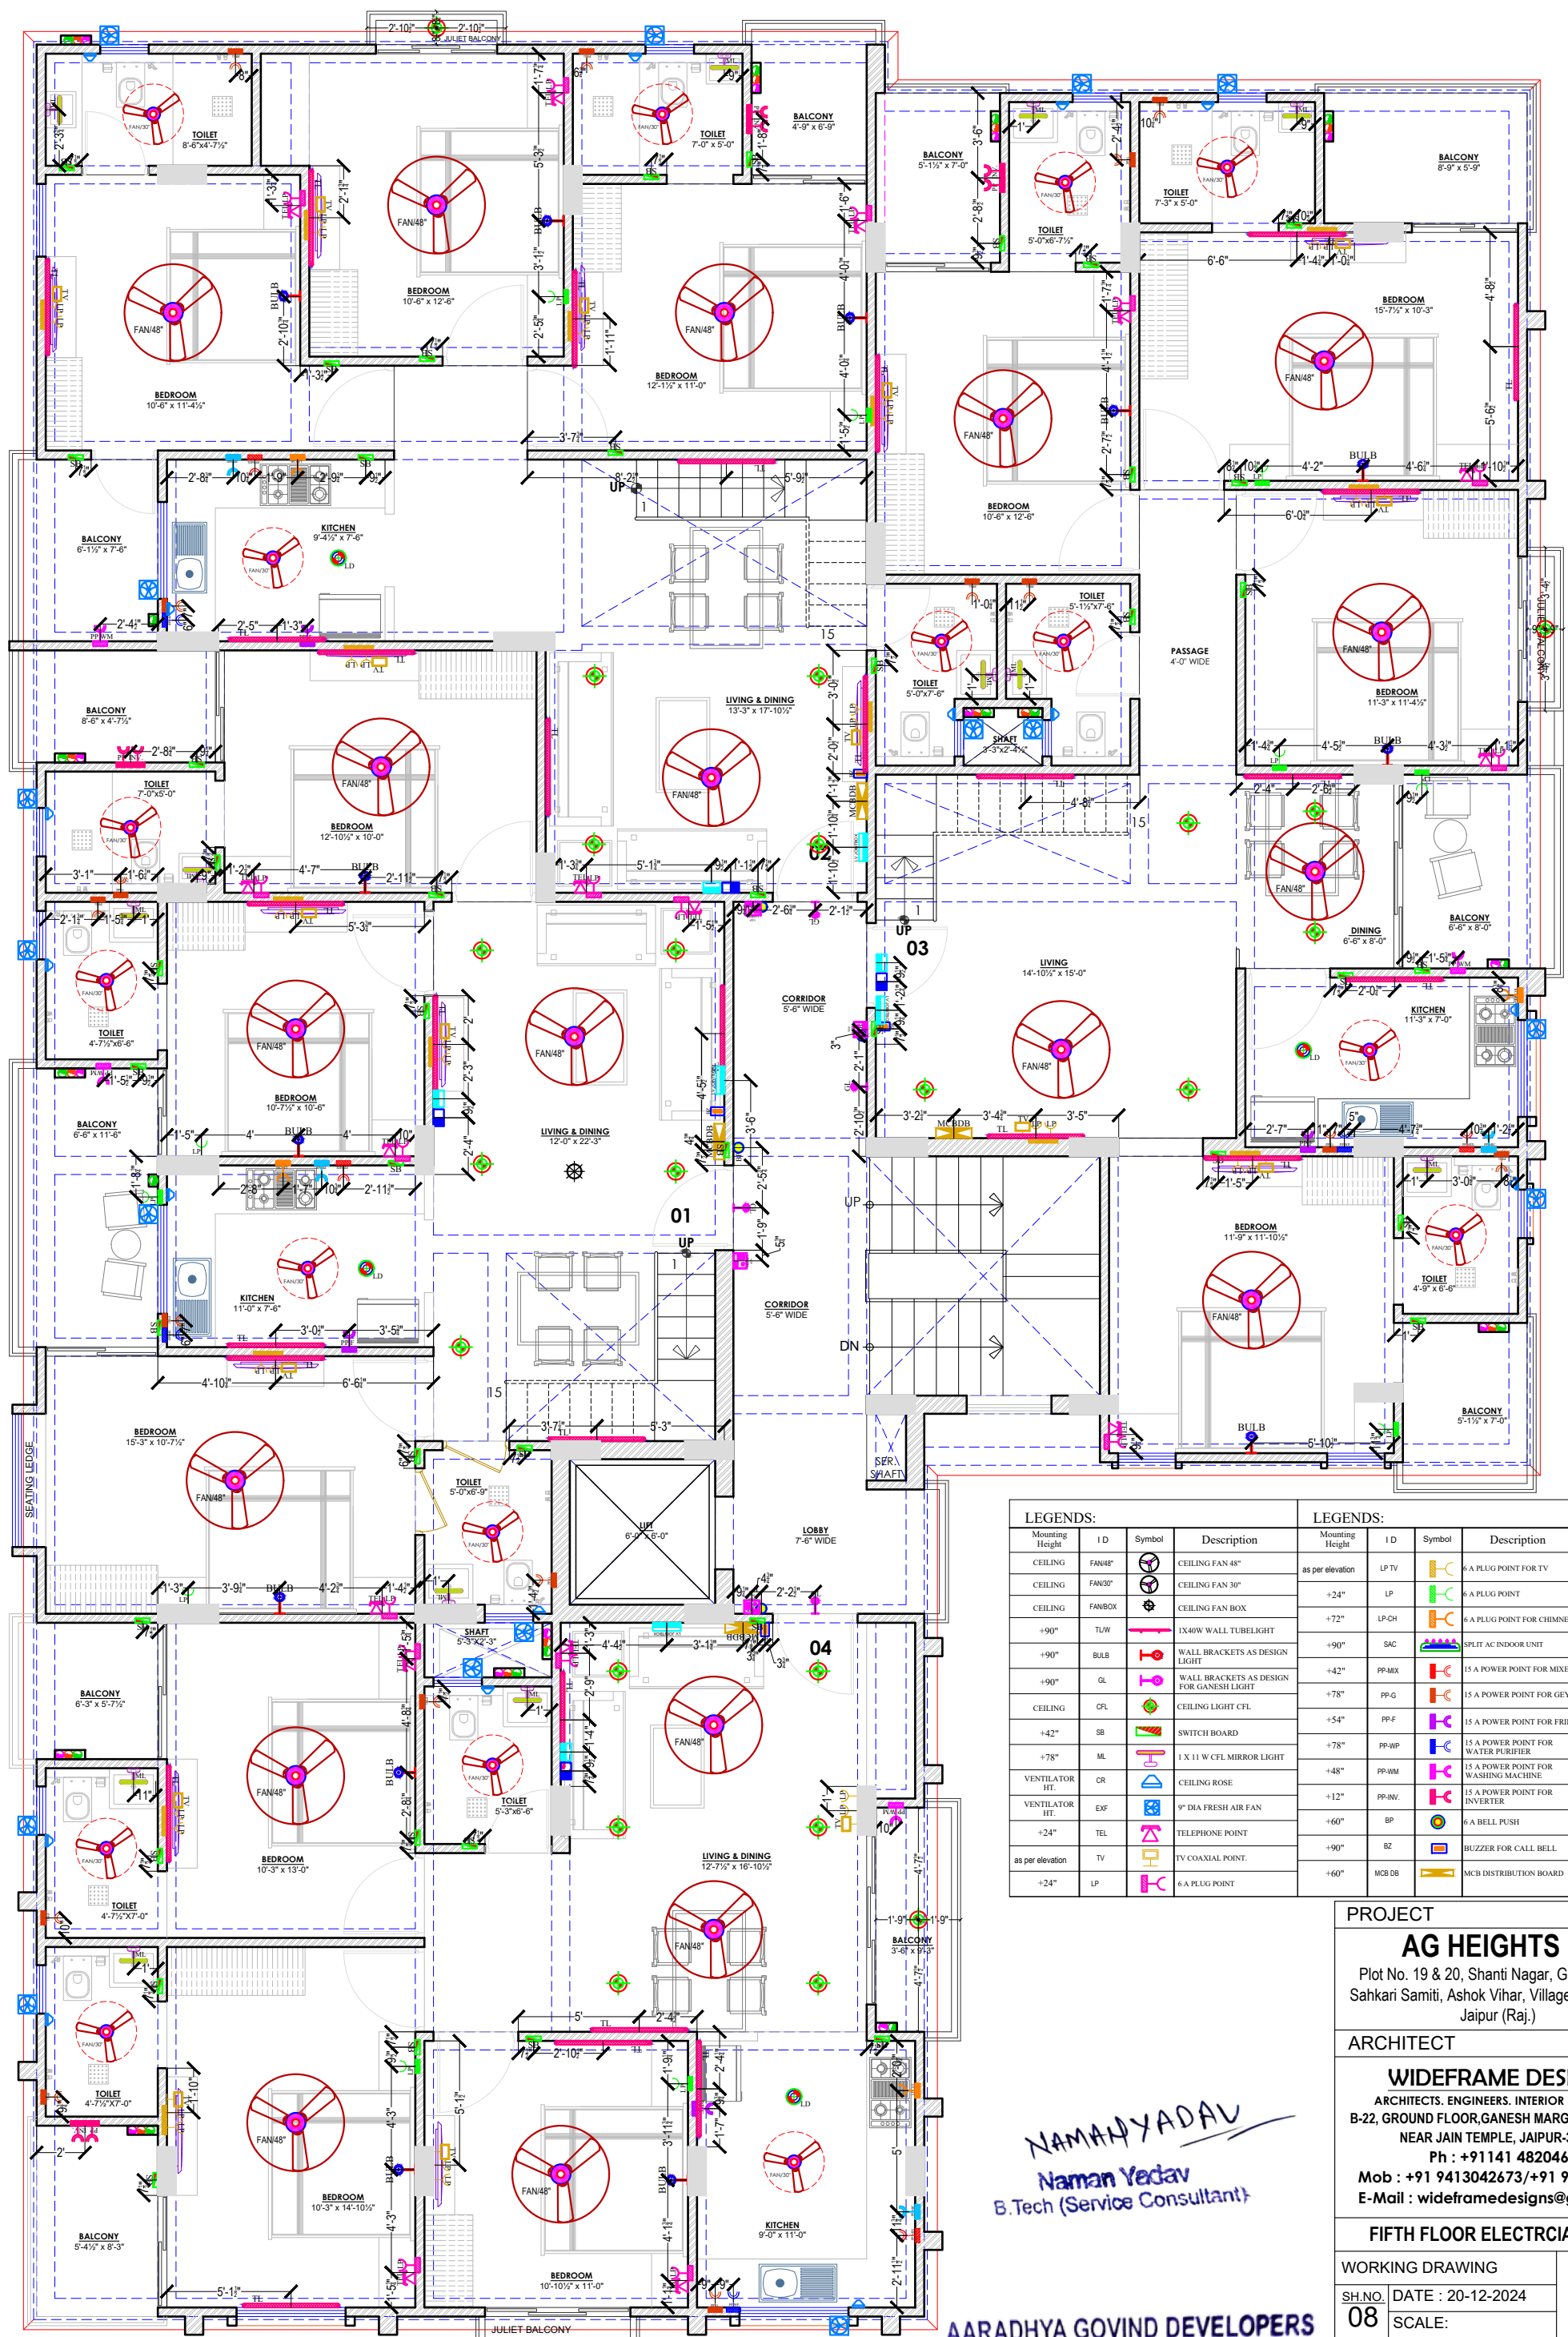

LEGENDS:				LEGENDS:			
Mounting Height	ID	Symbol	Description	Mounting Height	ID	Symbol	Description
CEILING	FAN48"		CEILING FAN 48"	as per elevation	LP TV		6 A PLUG POINT FOR TV
CEILING	FAN30"		CEILING FAN 30"	+24"	LP		6 A PLUG POINT
CEILING	FANBOX		CEILING FAN BOX	+72"	LP-CH		6 A PLUG POINT FOR CHIMNEY
+90"	TLW		1X40W WALL TUBELIGHT	+90"	SAC		SPLIT AC POWER UNIT
+90"	BULB		WALL BRACKETS AS DESIGN LIGHT	+42"	PP-MX		15 A POWER POINT FOR MIXER
+90"	QL		WALL BRACKETS AS DESIGN FOR GANESH LIGHT	+78"	PP-G		15 A POWER POINT FOR GEYSER
CEILING	CFL		CEILING LIGHT CFL	+54"	PP-F		15 A POWER POINT FOR FRIDGE
+42"	SB		SWITCH BOARD	+78"	PP-WP		15 A POWER POINT FOR WATER PURIFIER
+78"	ML		1 X 11 W CFL MIRROR LIGHT	+48"	PP-WM		15 A POWER POINT FOR WASHING MACHINE
VENTILATOR HT.	CR		CEILING ROSE	+12"	PP-INV		15 A POWER POINT FOR INVERTER
VENTILATOR HT.	EXF		9" DIA FRESH AIR FAN	+60"	BP		6 A BELL PUSH
+24"	TEL		TELEPHONE POINT	+90"	BZ		BUZZER FOR CALL BELL
as per elevation	TV		TV COAXIAL POINT	+60"	MCB DB		MCB DISTRIBUTION BOARD
+24"	LP		6 A PLUG POINT				

PROJECT
AG HEIGHTS III,
Plot No. 19 & 20, Shanti Nagar, Grah Nirman
Sahkari Samiti, Ashok Vihar, Village-Manyawas,
Jaipur (Raj.)

ARCHITECT
WIDEFAME DESIGNS
ARCHITECTS. ENGINEERS. INTERIOR DESIGNERS.
B-22, GROUND FLOOR, GANESH MARG, BAPU NAGAR,
NEAR JAIN TEMPLE, JAIPUR-302015
Ph : +91141 4820461
Mob : +91 9413042673/+91 9928894029
E-Mail : wideframedesigns@gmail.com

FIFTH FLOOR ELECTRICAL PLAN

WORKING DRAWING
SH.NO. 08 DATE : 20-12-2024
SCALE:


NOTE
THIS DRAWING IS THE SOLE PROPERTY OF
WIDEFAME DESIGNS AND IS NOT TO BE COPIED,
USED OR REPRODUCED FOR ANY PURPOSE OTHER
THAN FOR WHICH IT HAS BEEN LOANED.

FILE PATH
SPDS/2024/11

FIFTH FLOOR ELECTRICAL POINTS PLAN

NAMAN YADAV
Naman Yadav
B.Tech (Service Consultant)

AARADHYA GOVIND DEVELOPERS
PARTNER

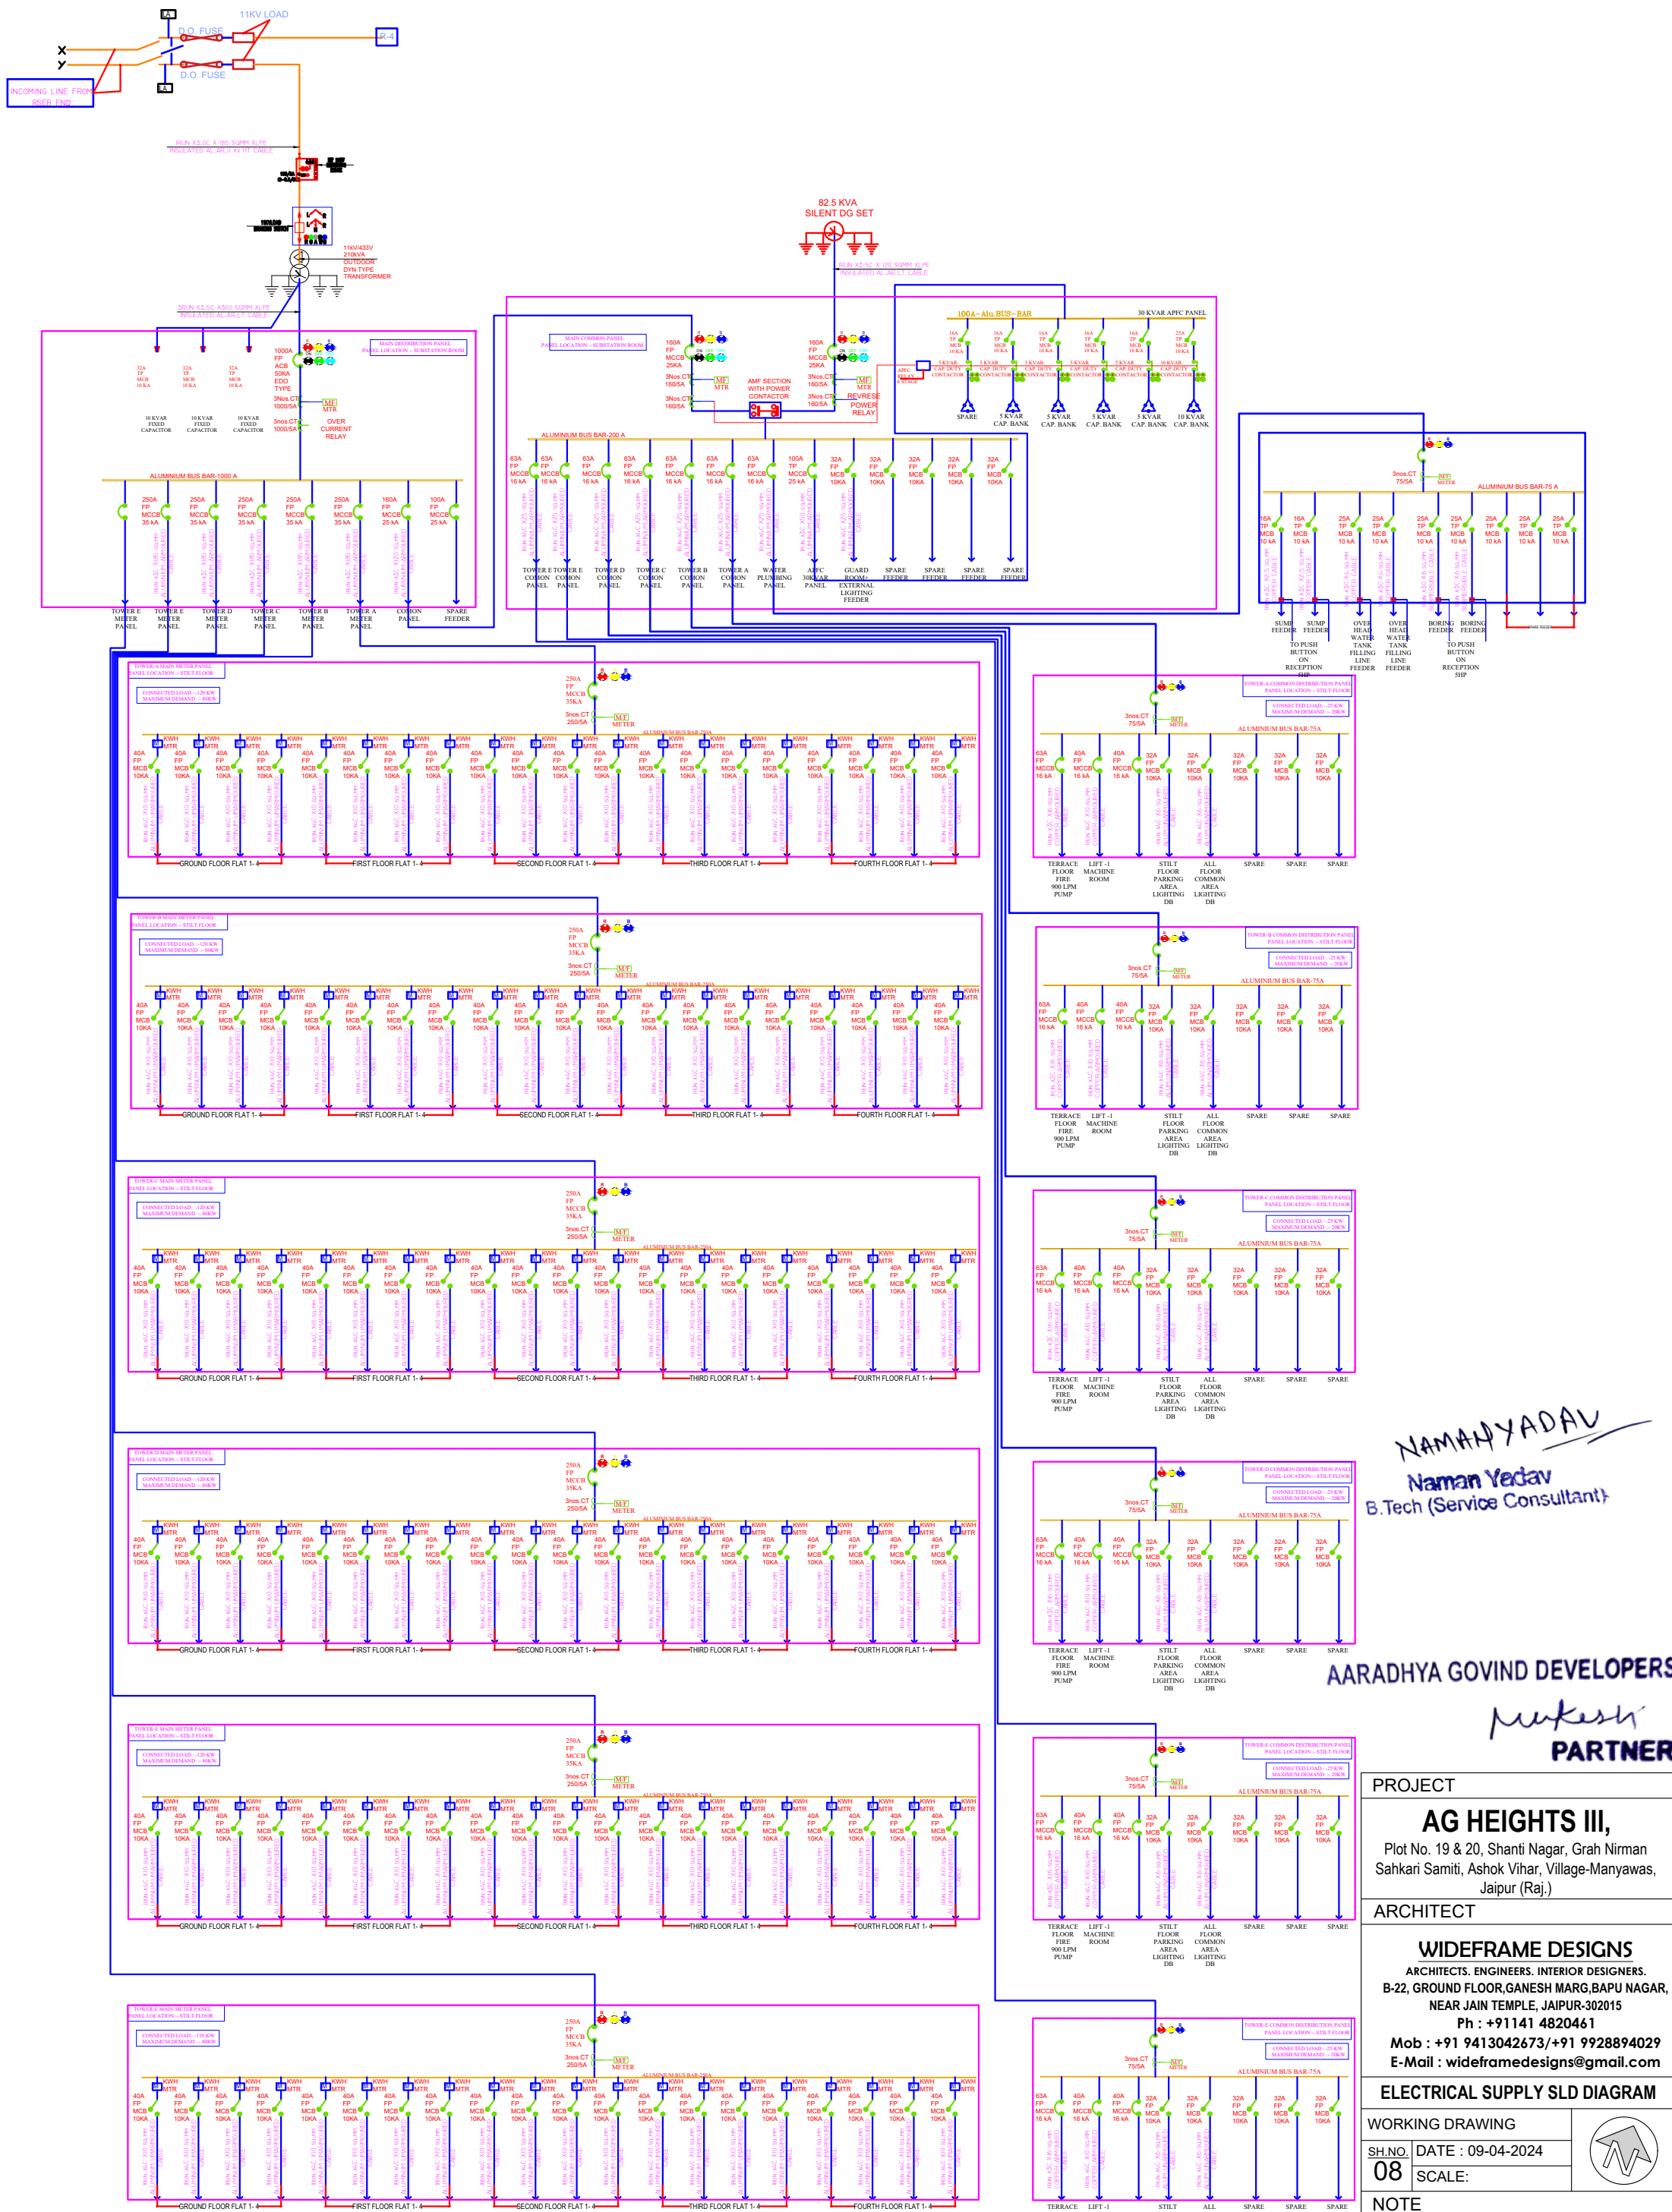

ELECTRICAL SUPPLY SLD DIAGRAM

NAMAN YADAV
Naman Yadav
B.Tech (Service Consultant)

AARADHYA GOVIND DEVELOPERS
Partner

PROJECT
AG HEIGHTS III,
Plot No. 19 & 20, Shanti Nagar, Grah Nirman
Sahkari Samiti, Ashok Vihar, Village-Manyawas,
Jaipur (Raj.)
ARCHITECT
WIDEFRAME DESIGNS
ARCHITECTS. ENGINEERS. INTERIOR DESIGNERS.
B-22, ARUN TEMPLE, GANESH MARG, BAPU NAGAR,
NEAR JAIN TEMPLE, JAIPUR-302015
Ph : +91141 4820461
Mob : +91 9413042673/+91 9928894029
E-Mail : wideframedesigns@gmail.com

ELECTRICAL SUPPLY SLD DIAGRAM

WORKING DRAWING

SH.NO. 08 DATE : 09-04-2024
SCALE:

NOTE

THIS DRAWING IS THE SOLE PROPERTY OF SURYA PRAKASH DESIGN STUDIO AND IS NOT TO BE COPIED, USED OR REPRODUCED FOR ANY PURPOSE OTHER THAN FOR WHICH IT HAS BEEN LOANED.

FILE PATH

SPDS/2024/11

