


RAILING PLAN

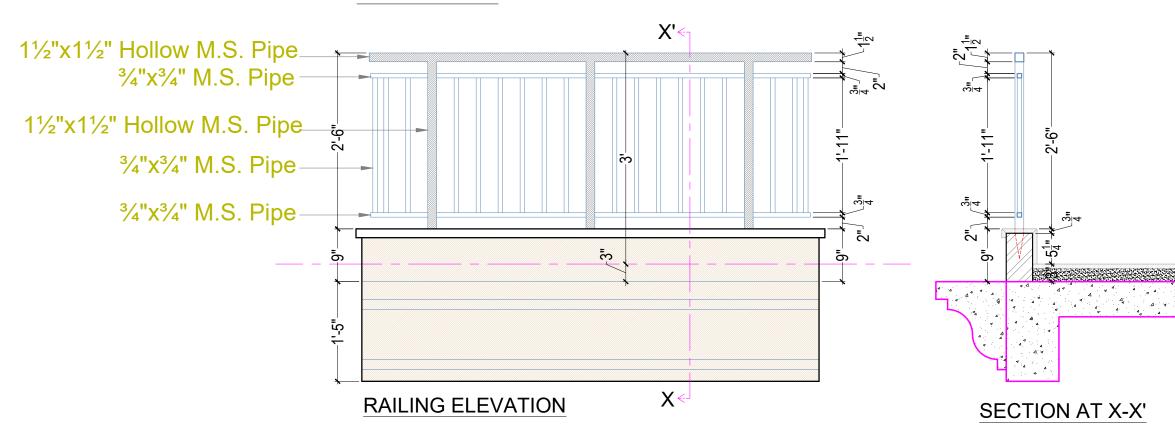

AARADHYA GOVIND DEVELOPERS





PROJECT

PROPOSED RESIDENTIAL BUILDING AT ASHOK VIHAR, JAIPUR

ARCHITECT

WIDEFRAME DESIGNS

ARCHITECTS. ENGINEERS. INTERIOR DESIGNERS.
B-22, GROUND FLOOR,GANESH MARG,BAPU NAGAR,
NEAR JAIN TEMPLE, JAIPUR-302015

Ph: +91141 4820461

Mob: +91 9413042673/+91 9928894029 E-Mail: wideframedesigns@gmail.com

RAILING DETAIL

WORKING DRAWING

SH.NO. DATE: 26-03-2024

08 SCALE:





NOTE


THIS DRAWING IS THE SOLE PROPERTY OF WIDEFRAME DESIGNS AND IS NOT TO BE COPIED, USED OR REPRODUCED FOR ANY PURPOSE OTHER THAN FOR WHICH IT HAS BEEN LOANED.


FILE PATH


SPDS/2024/11

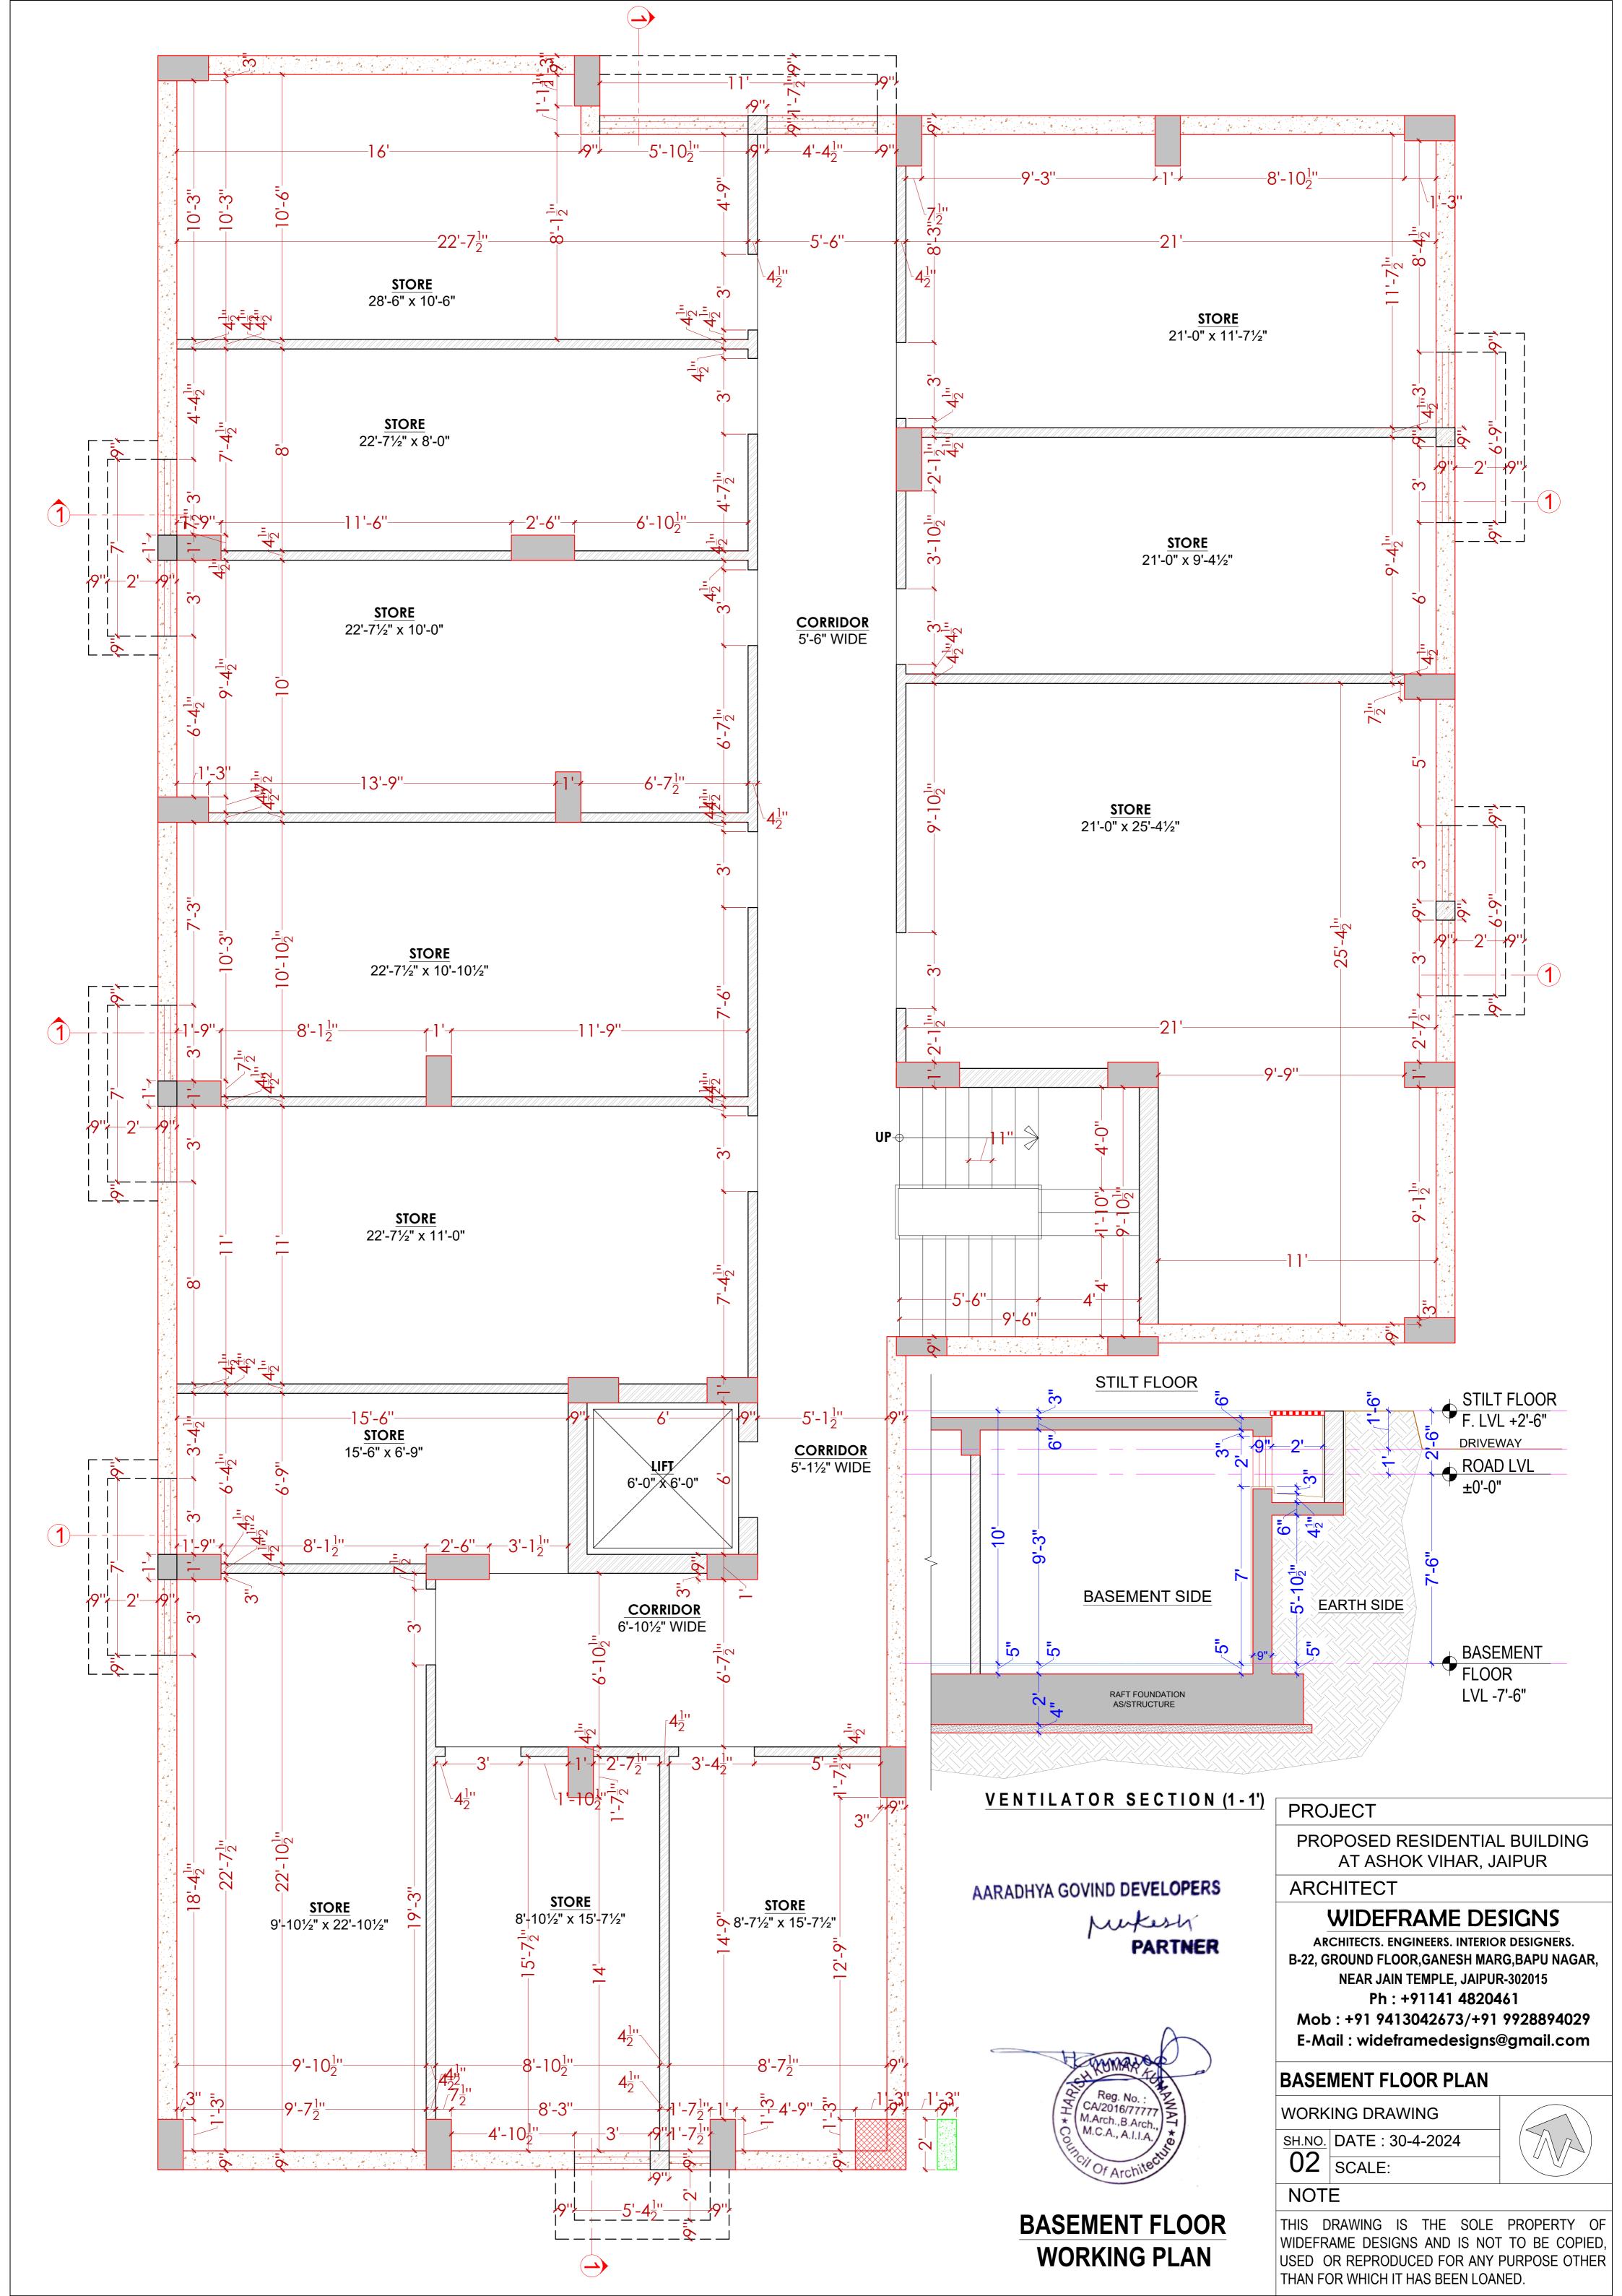


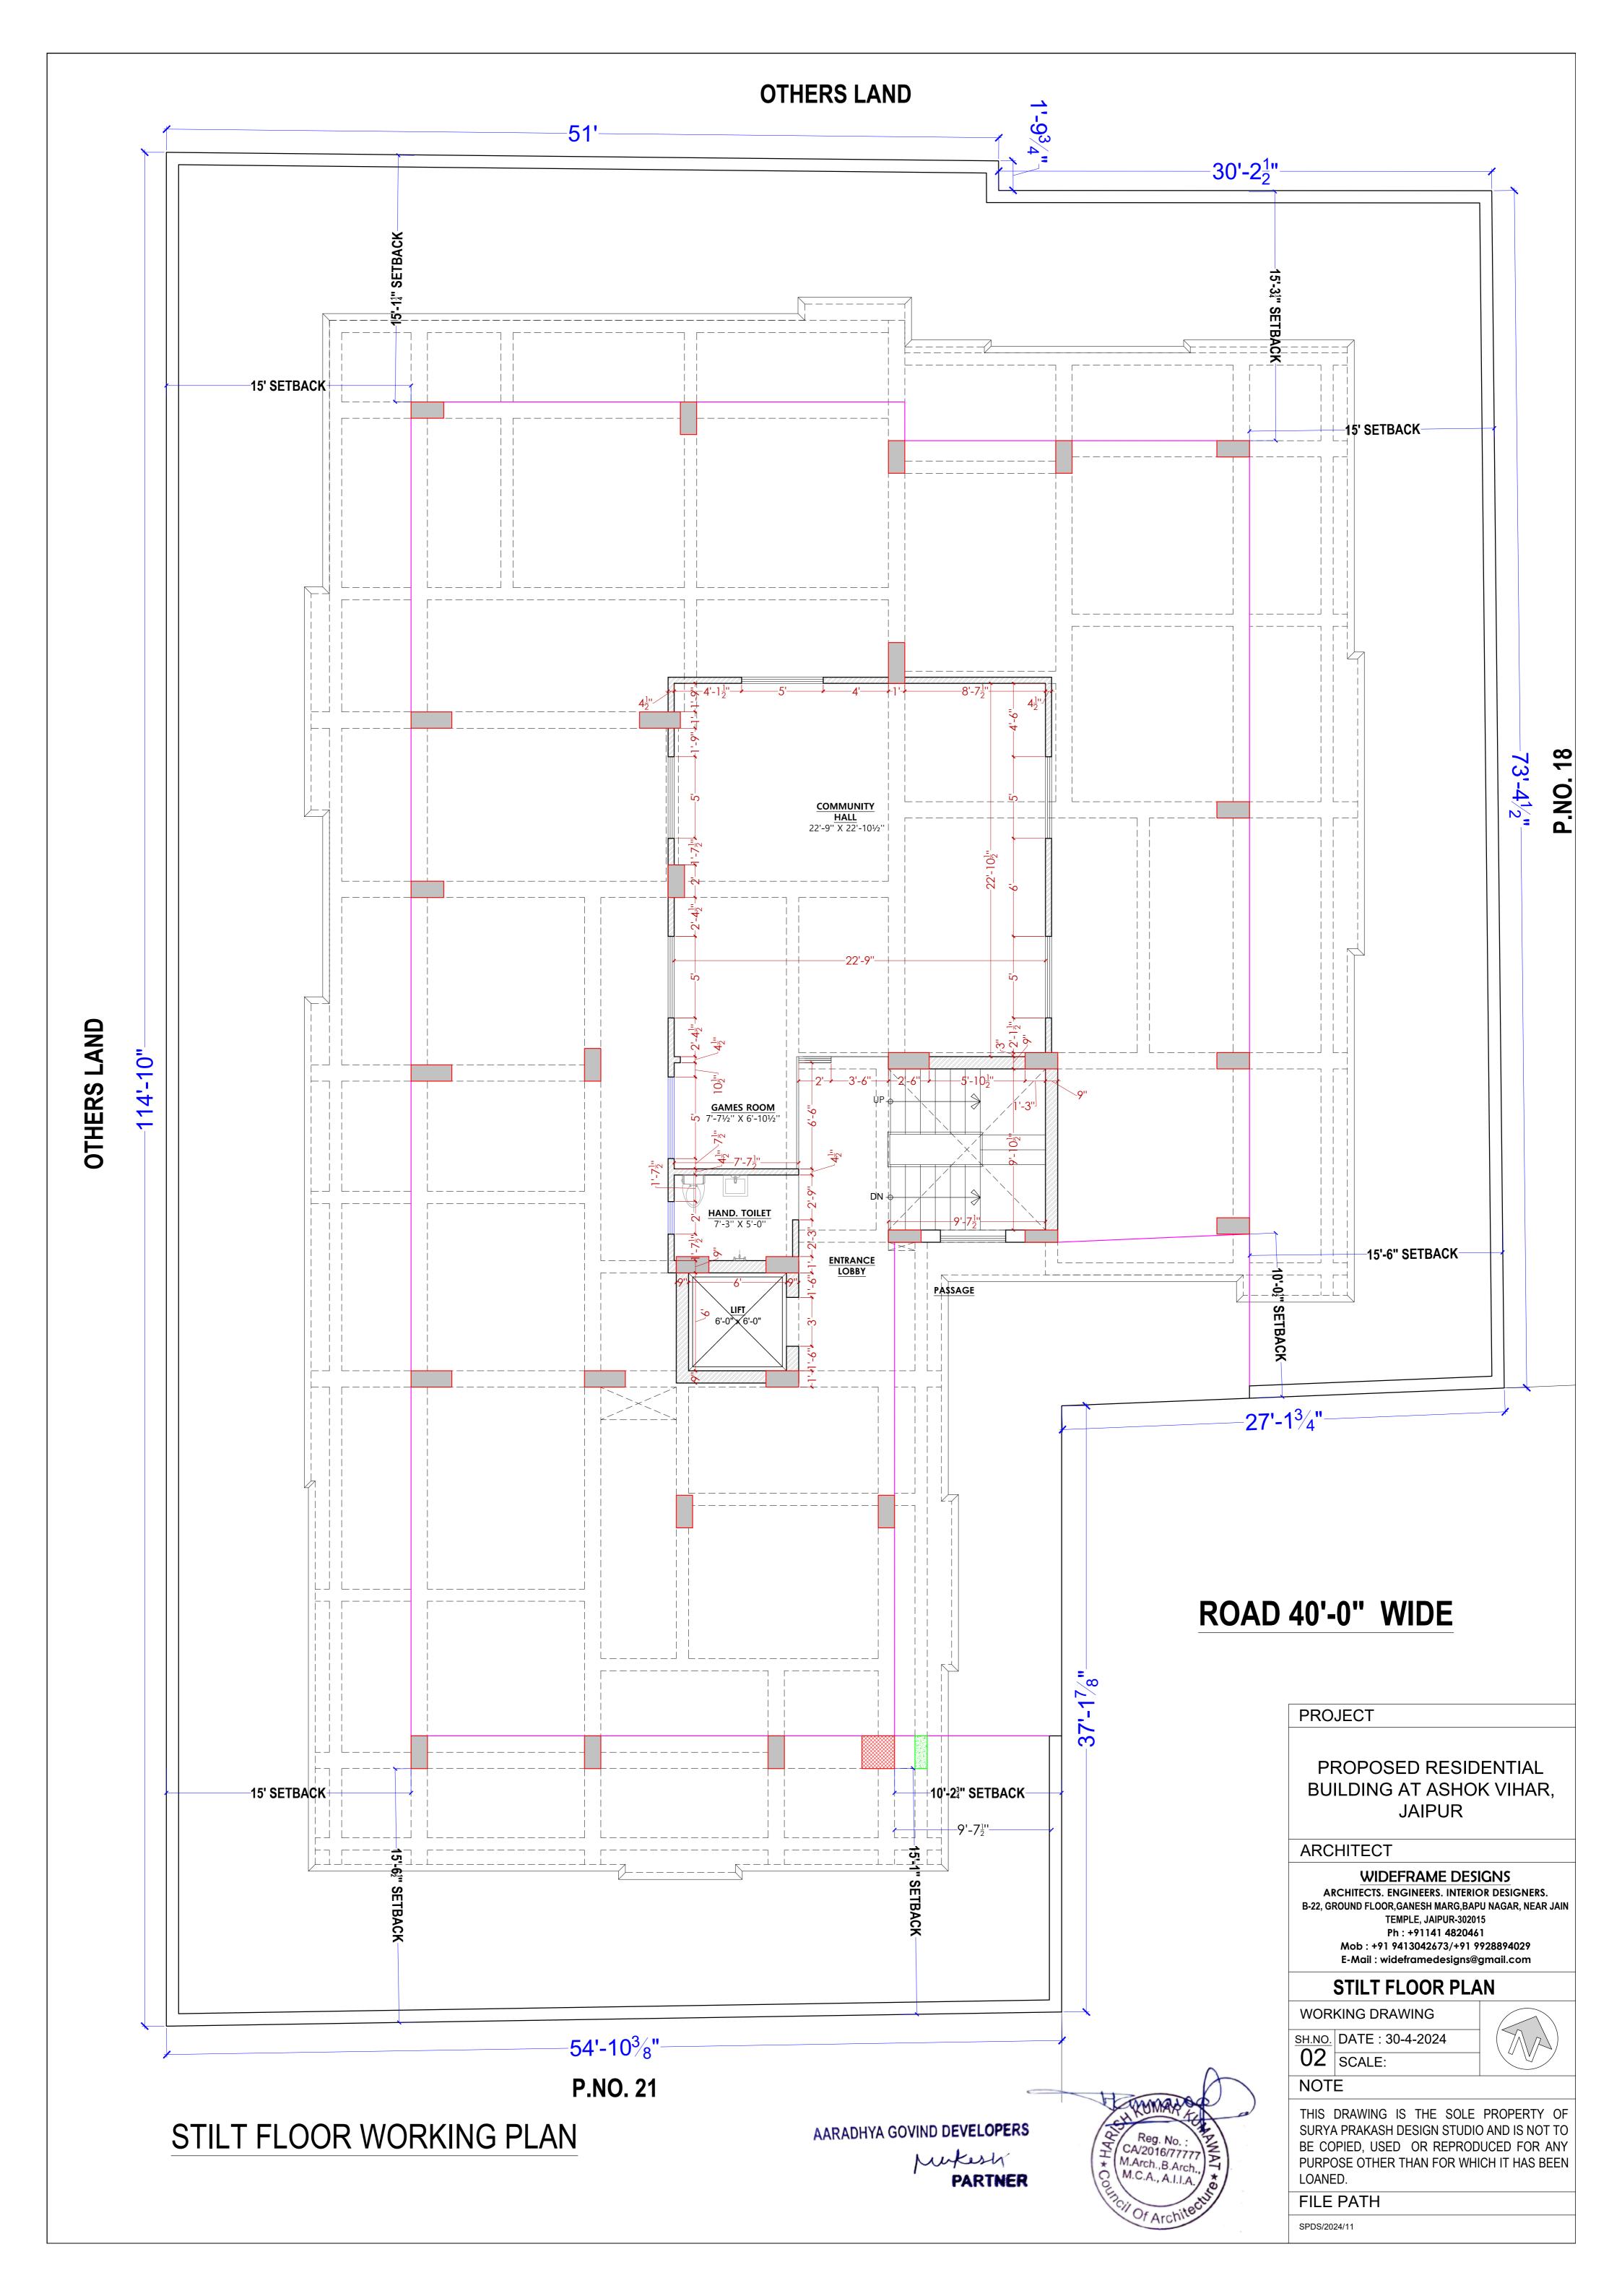

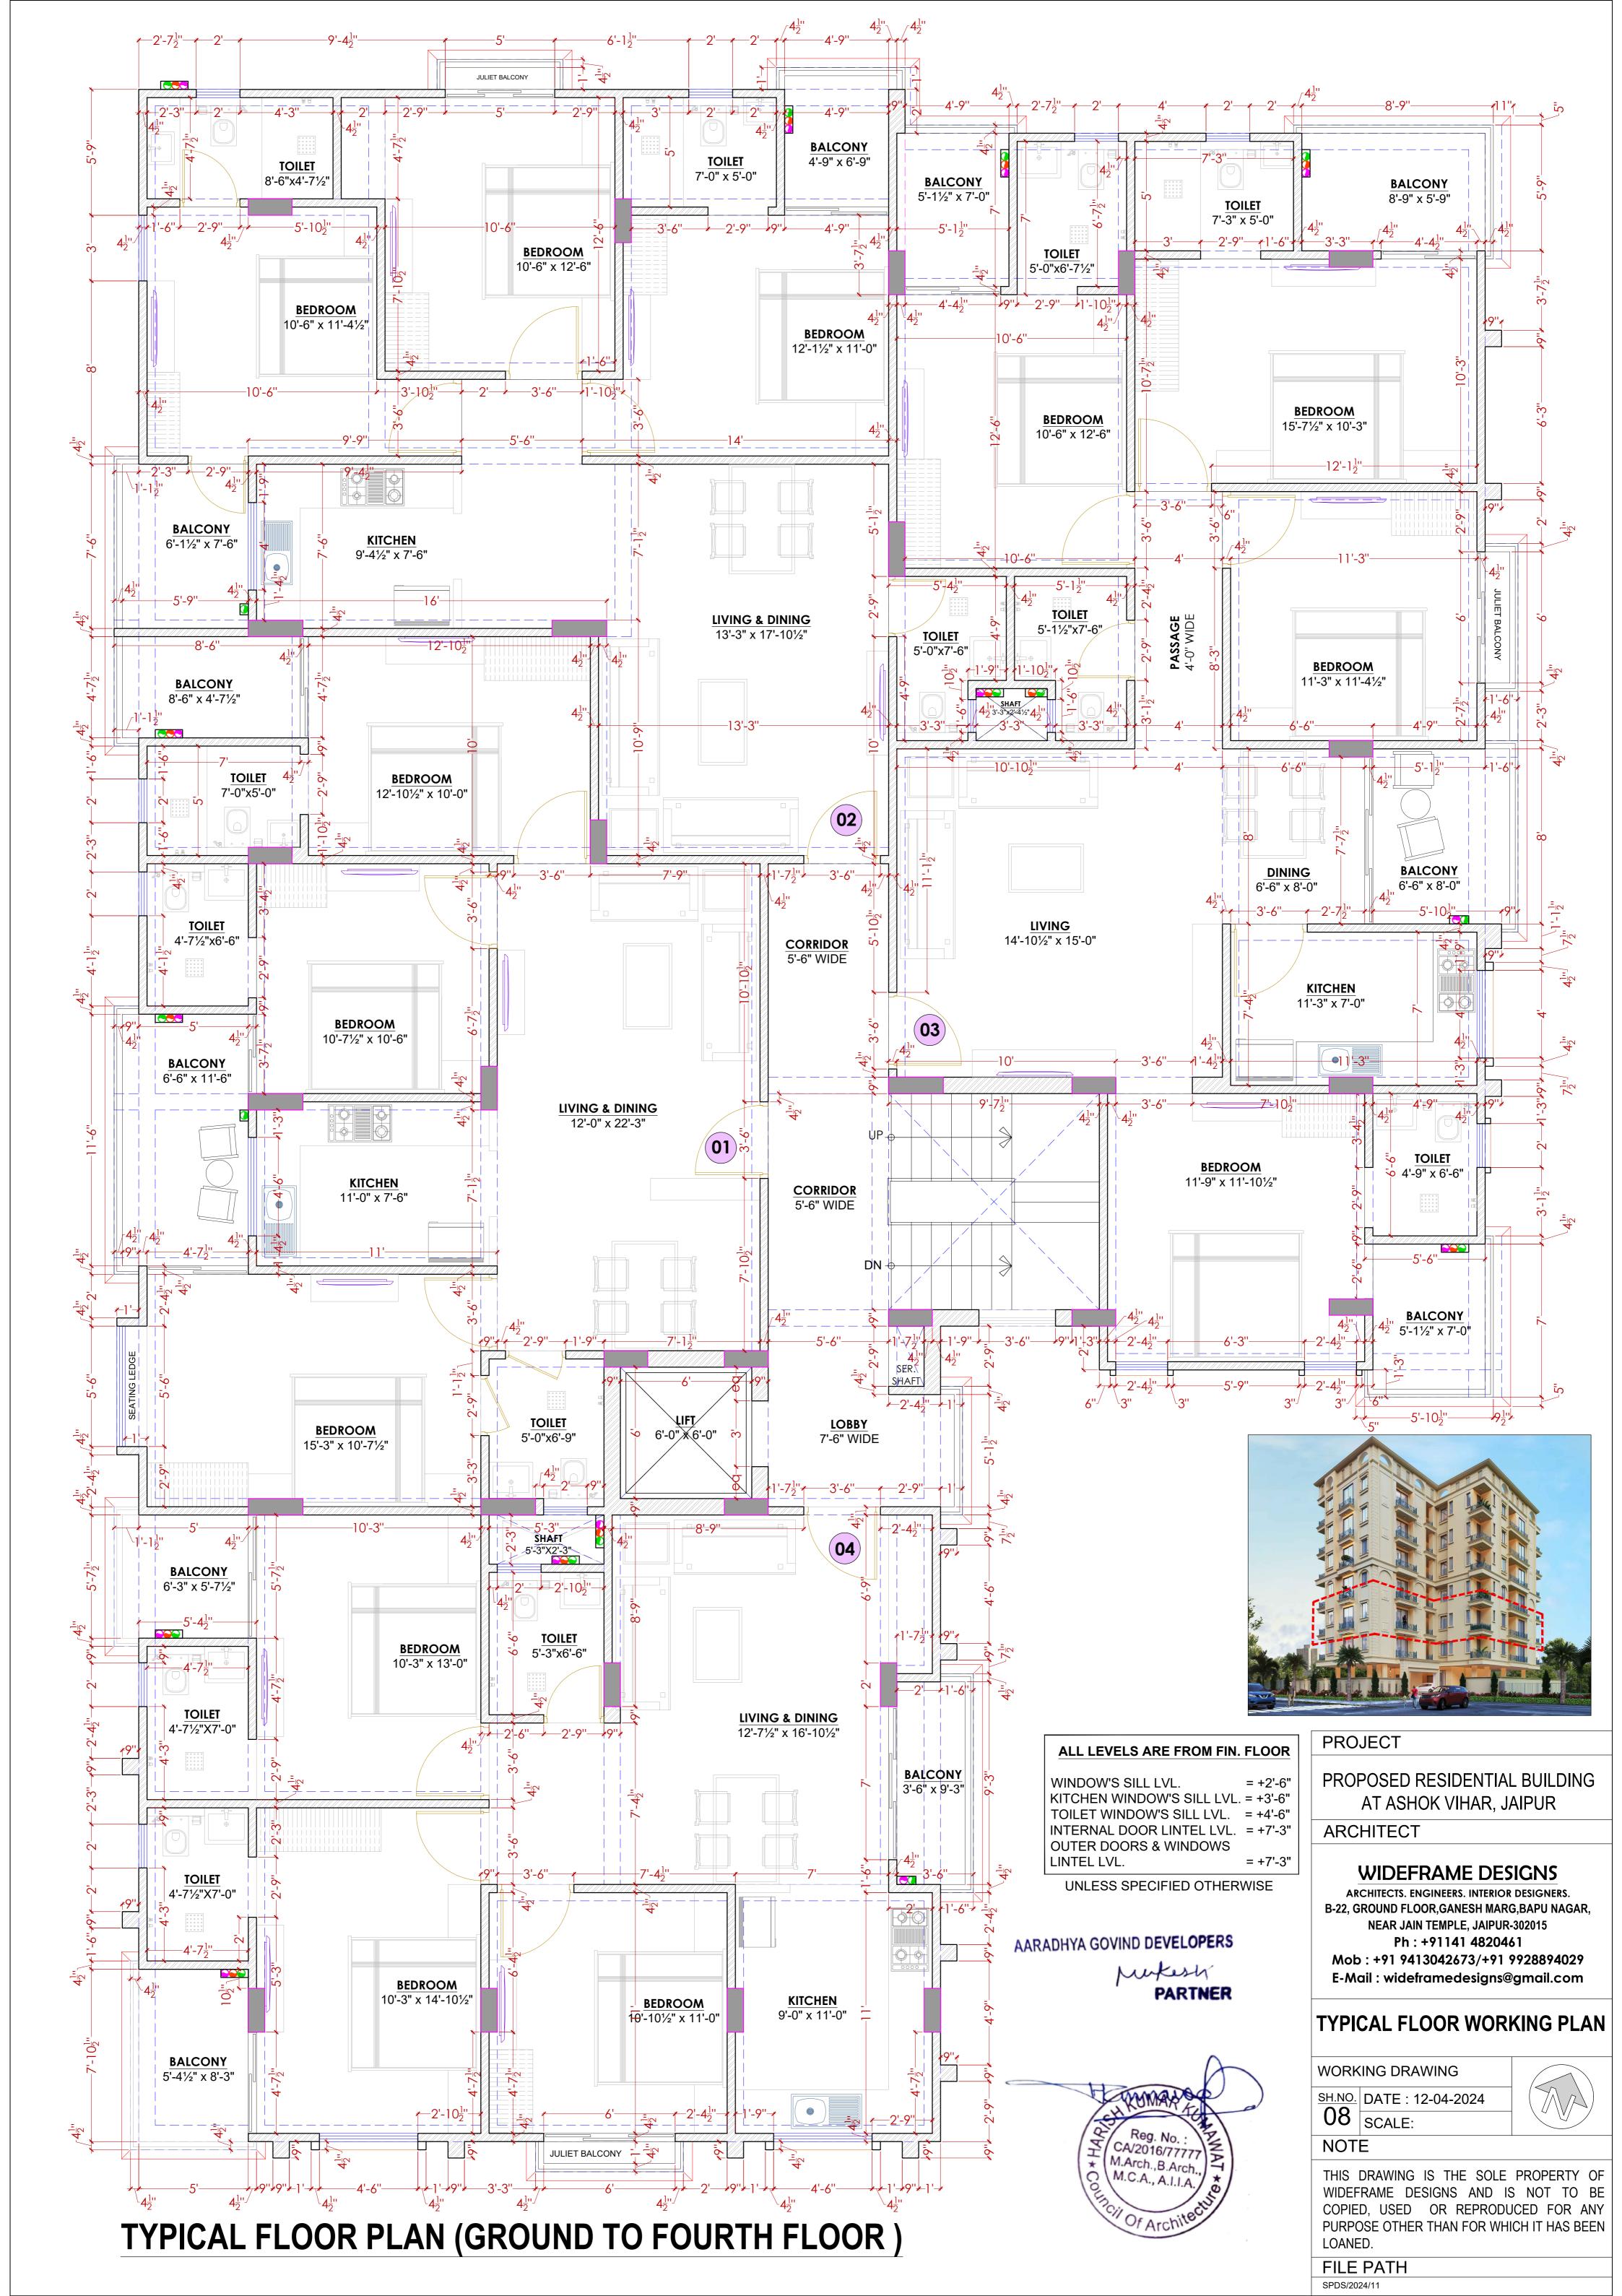

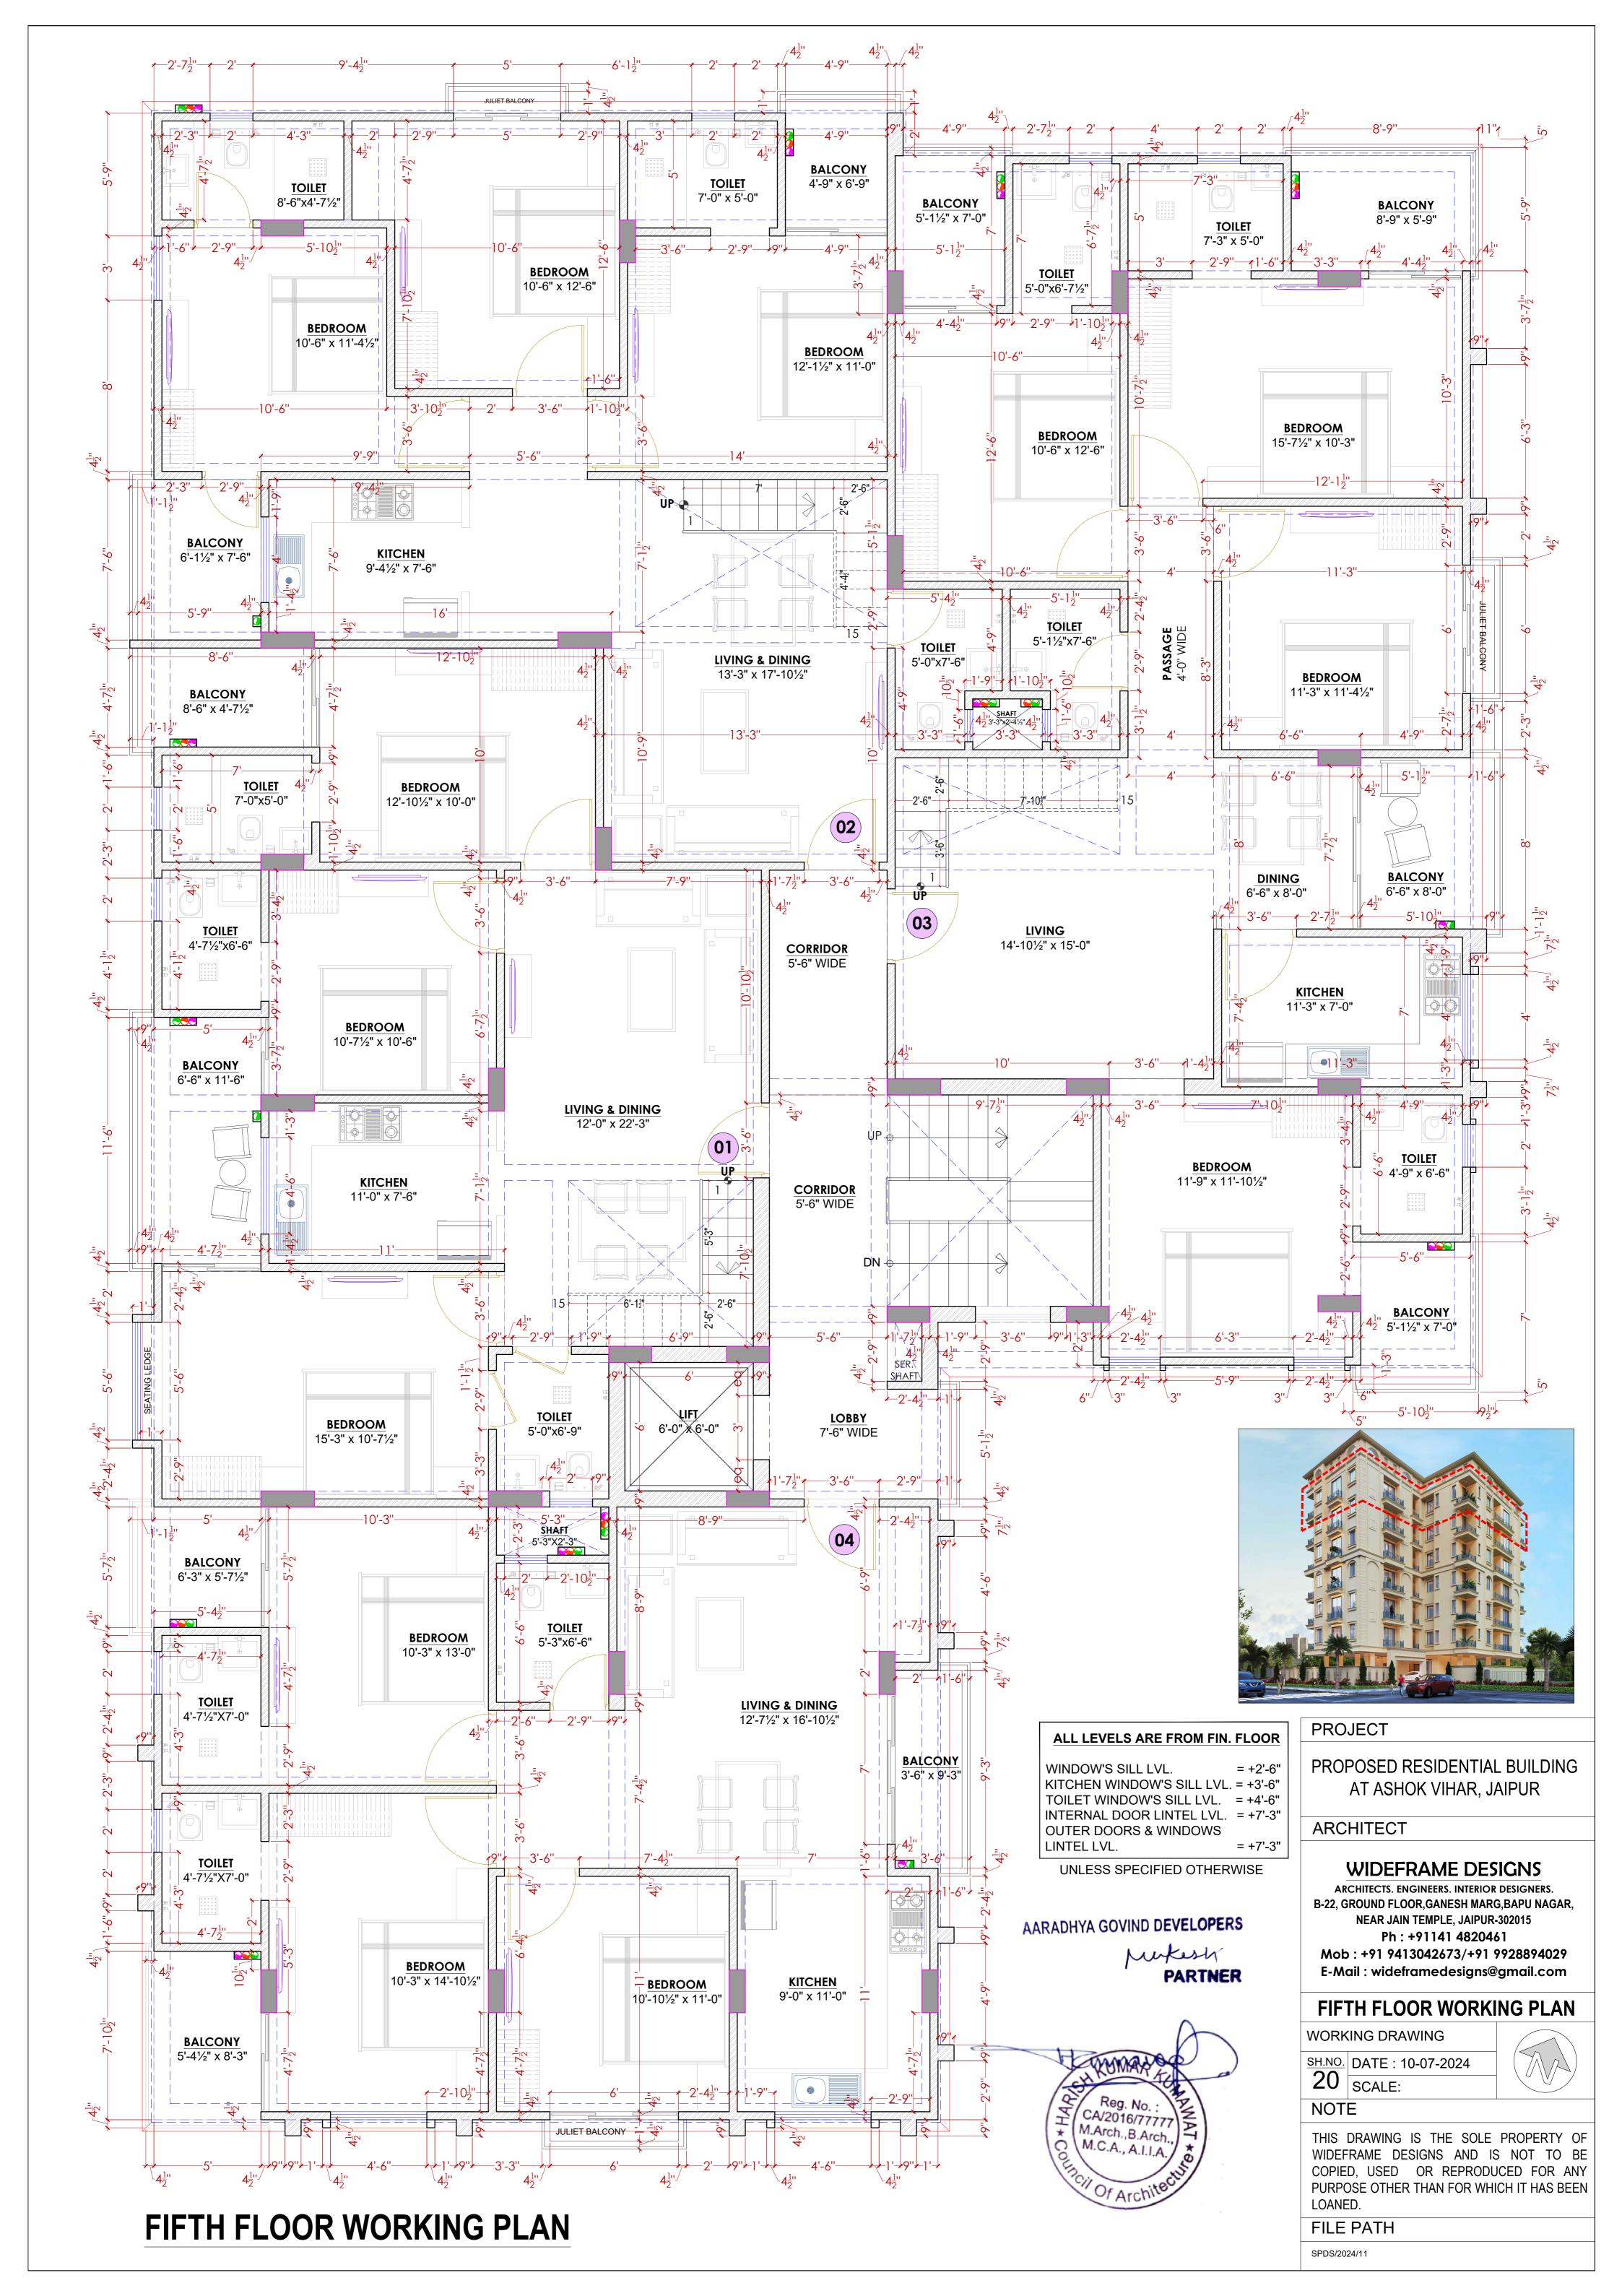

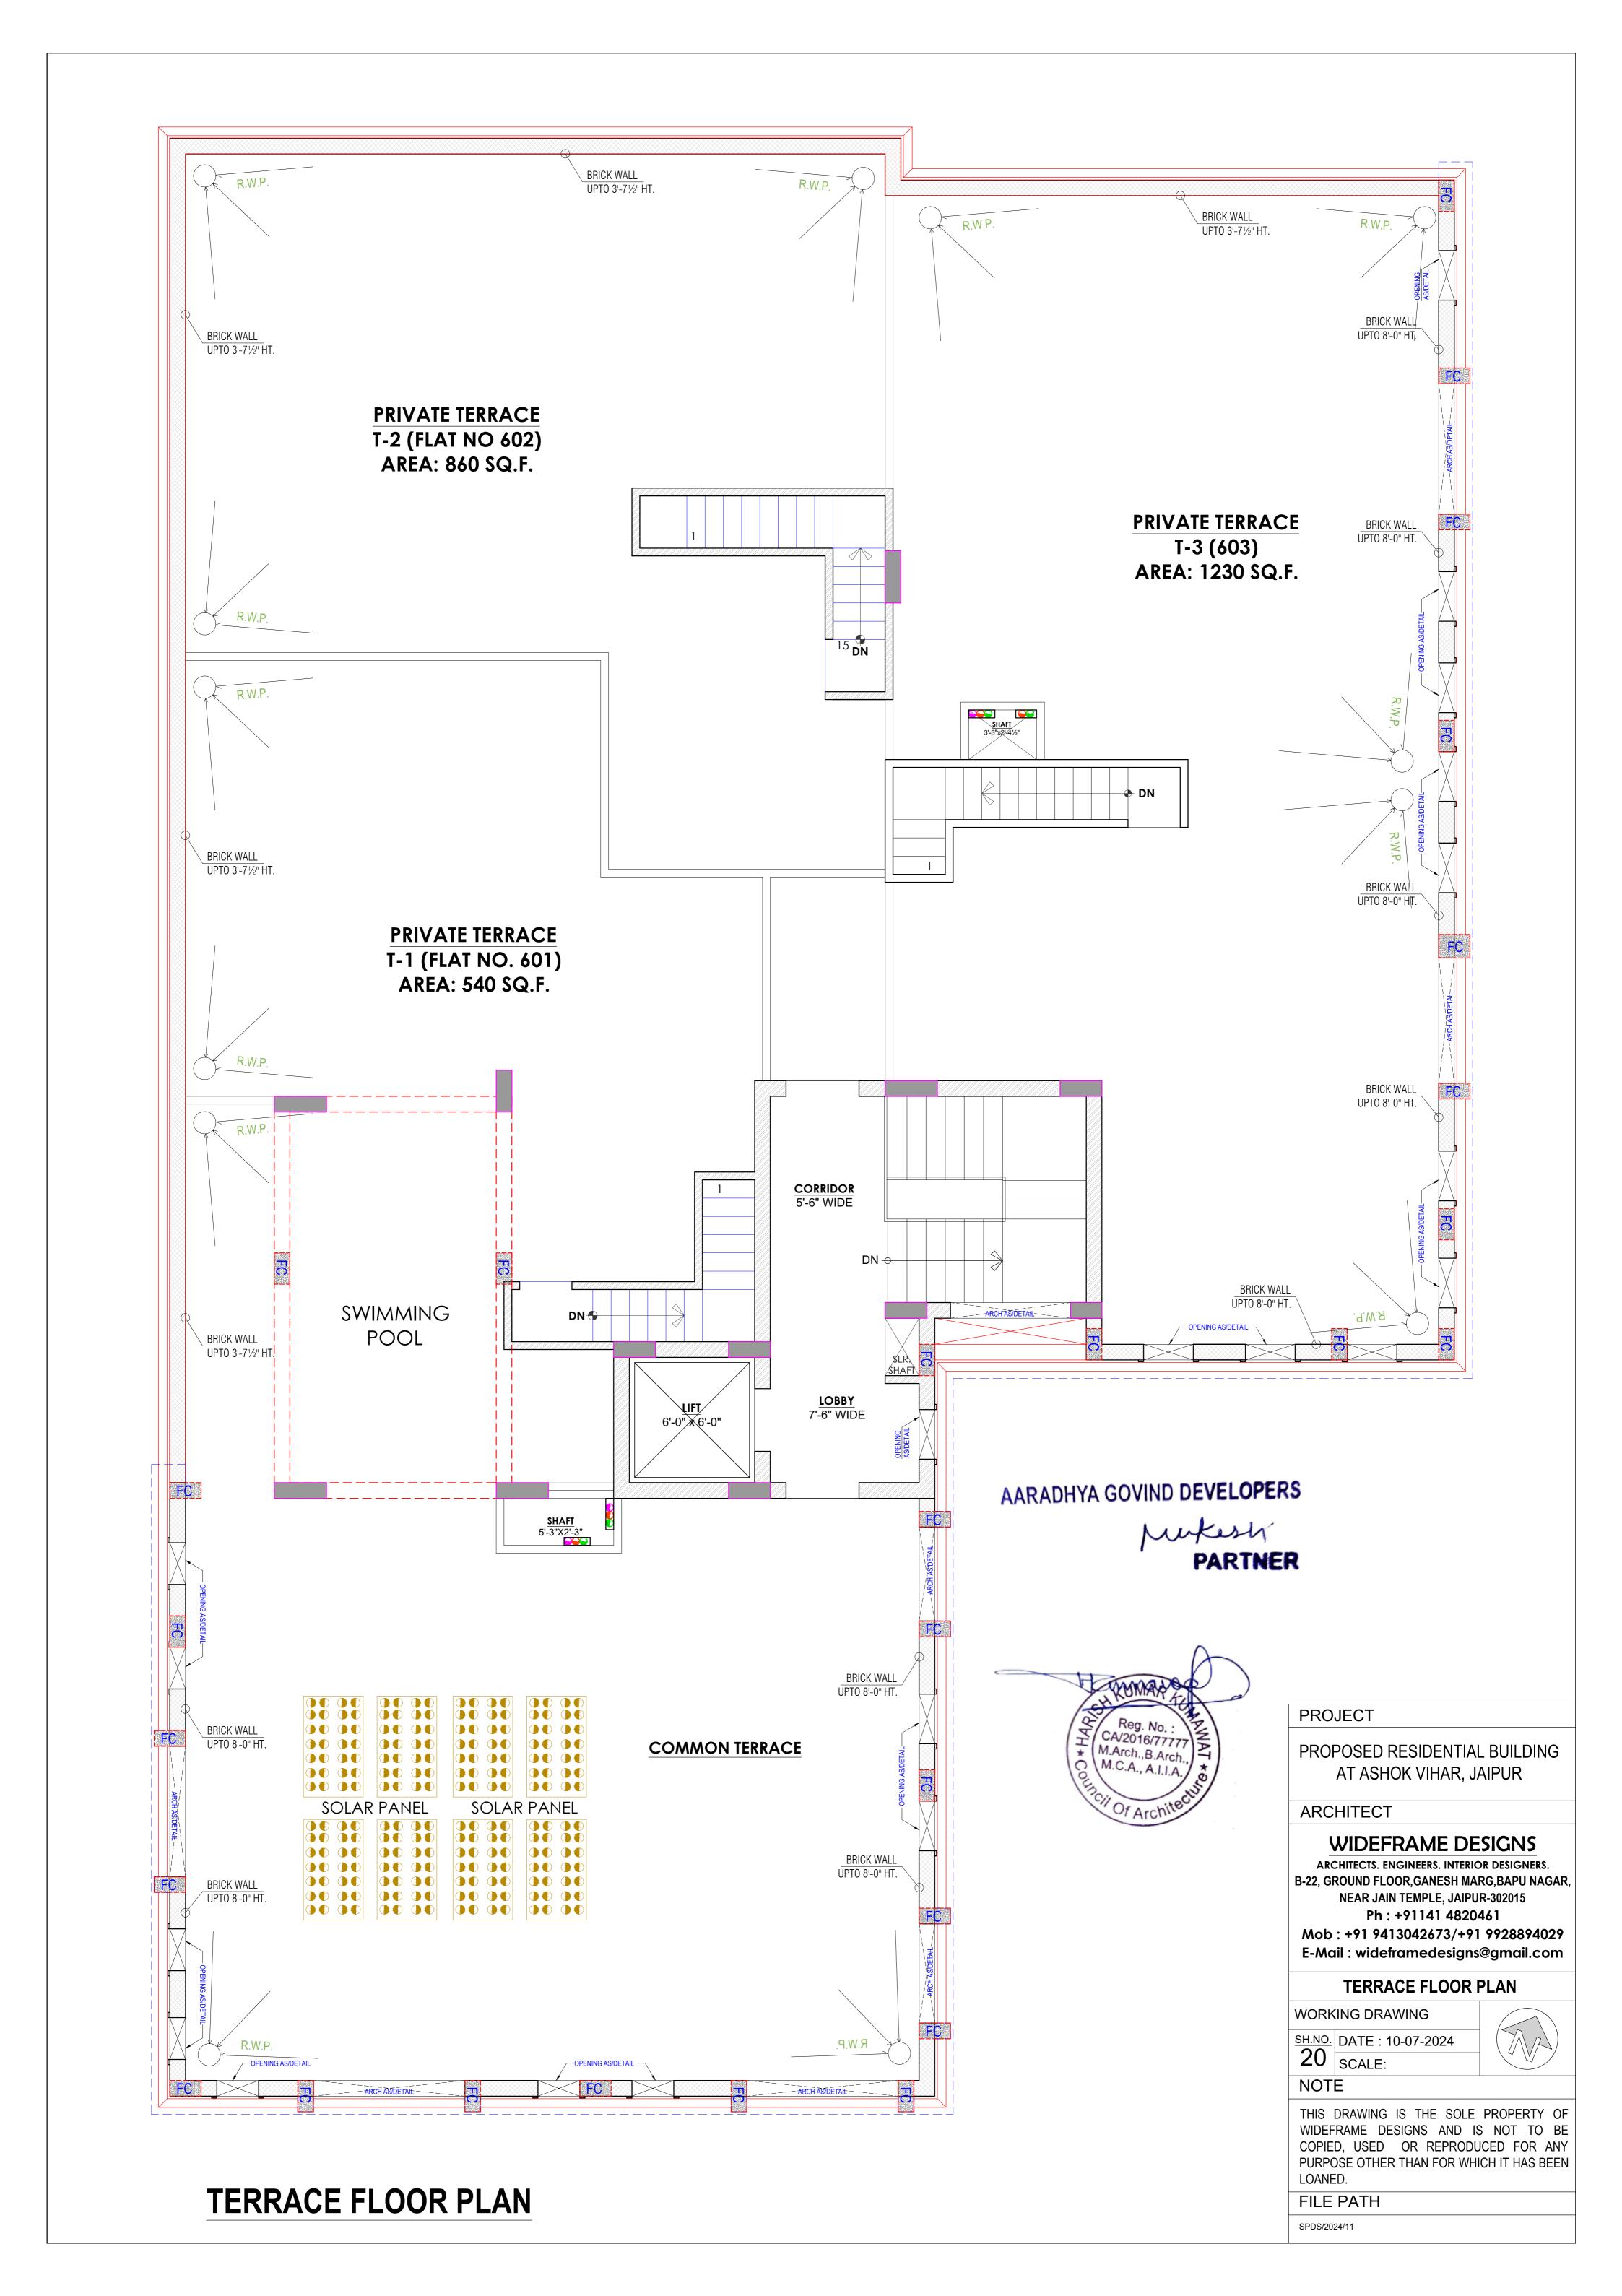

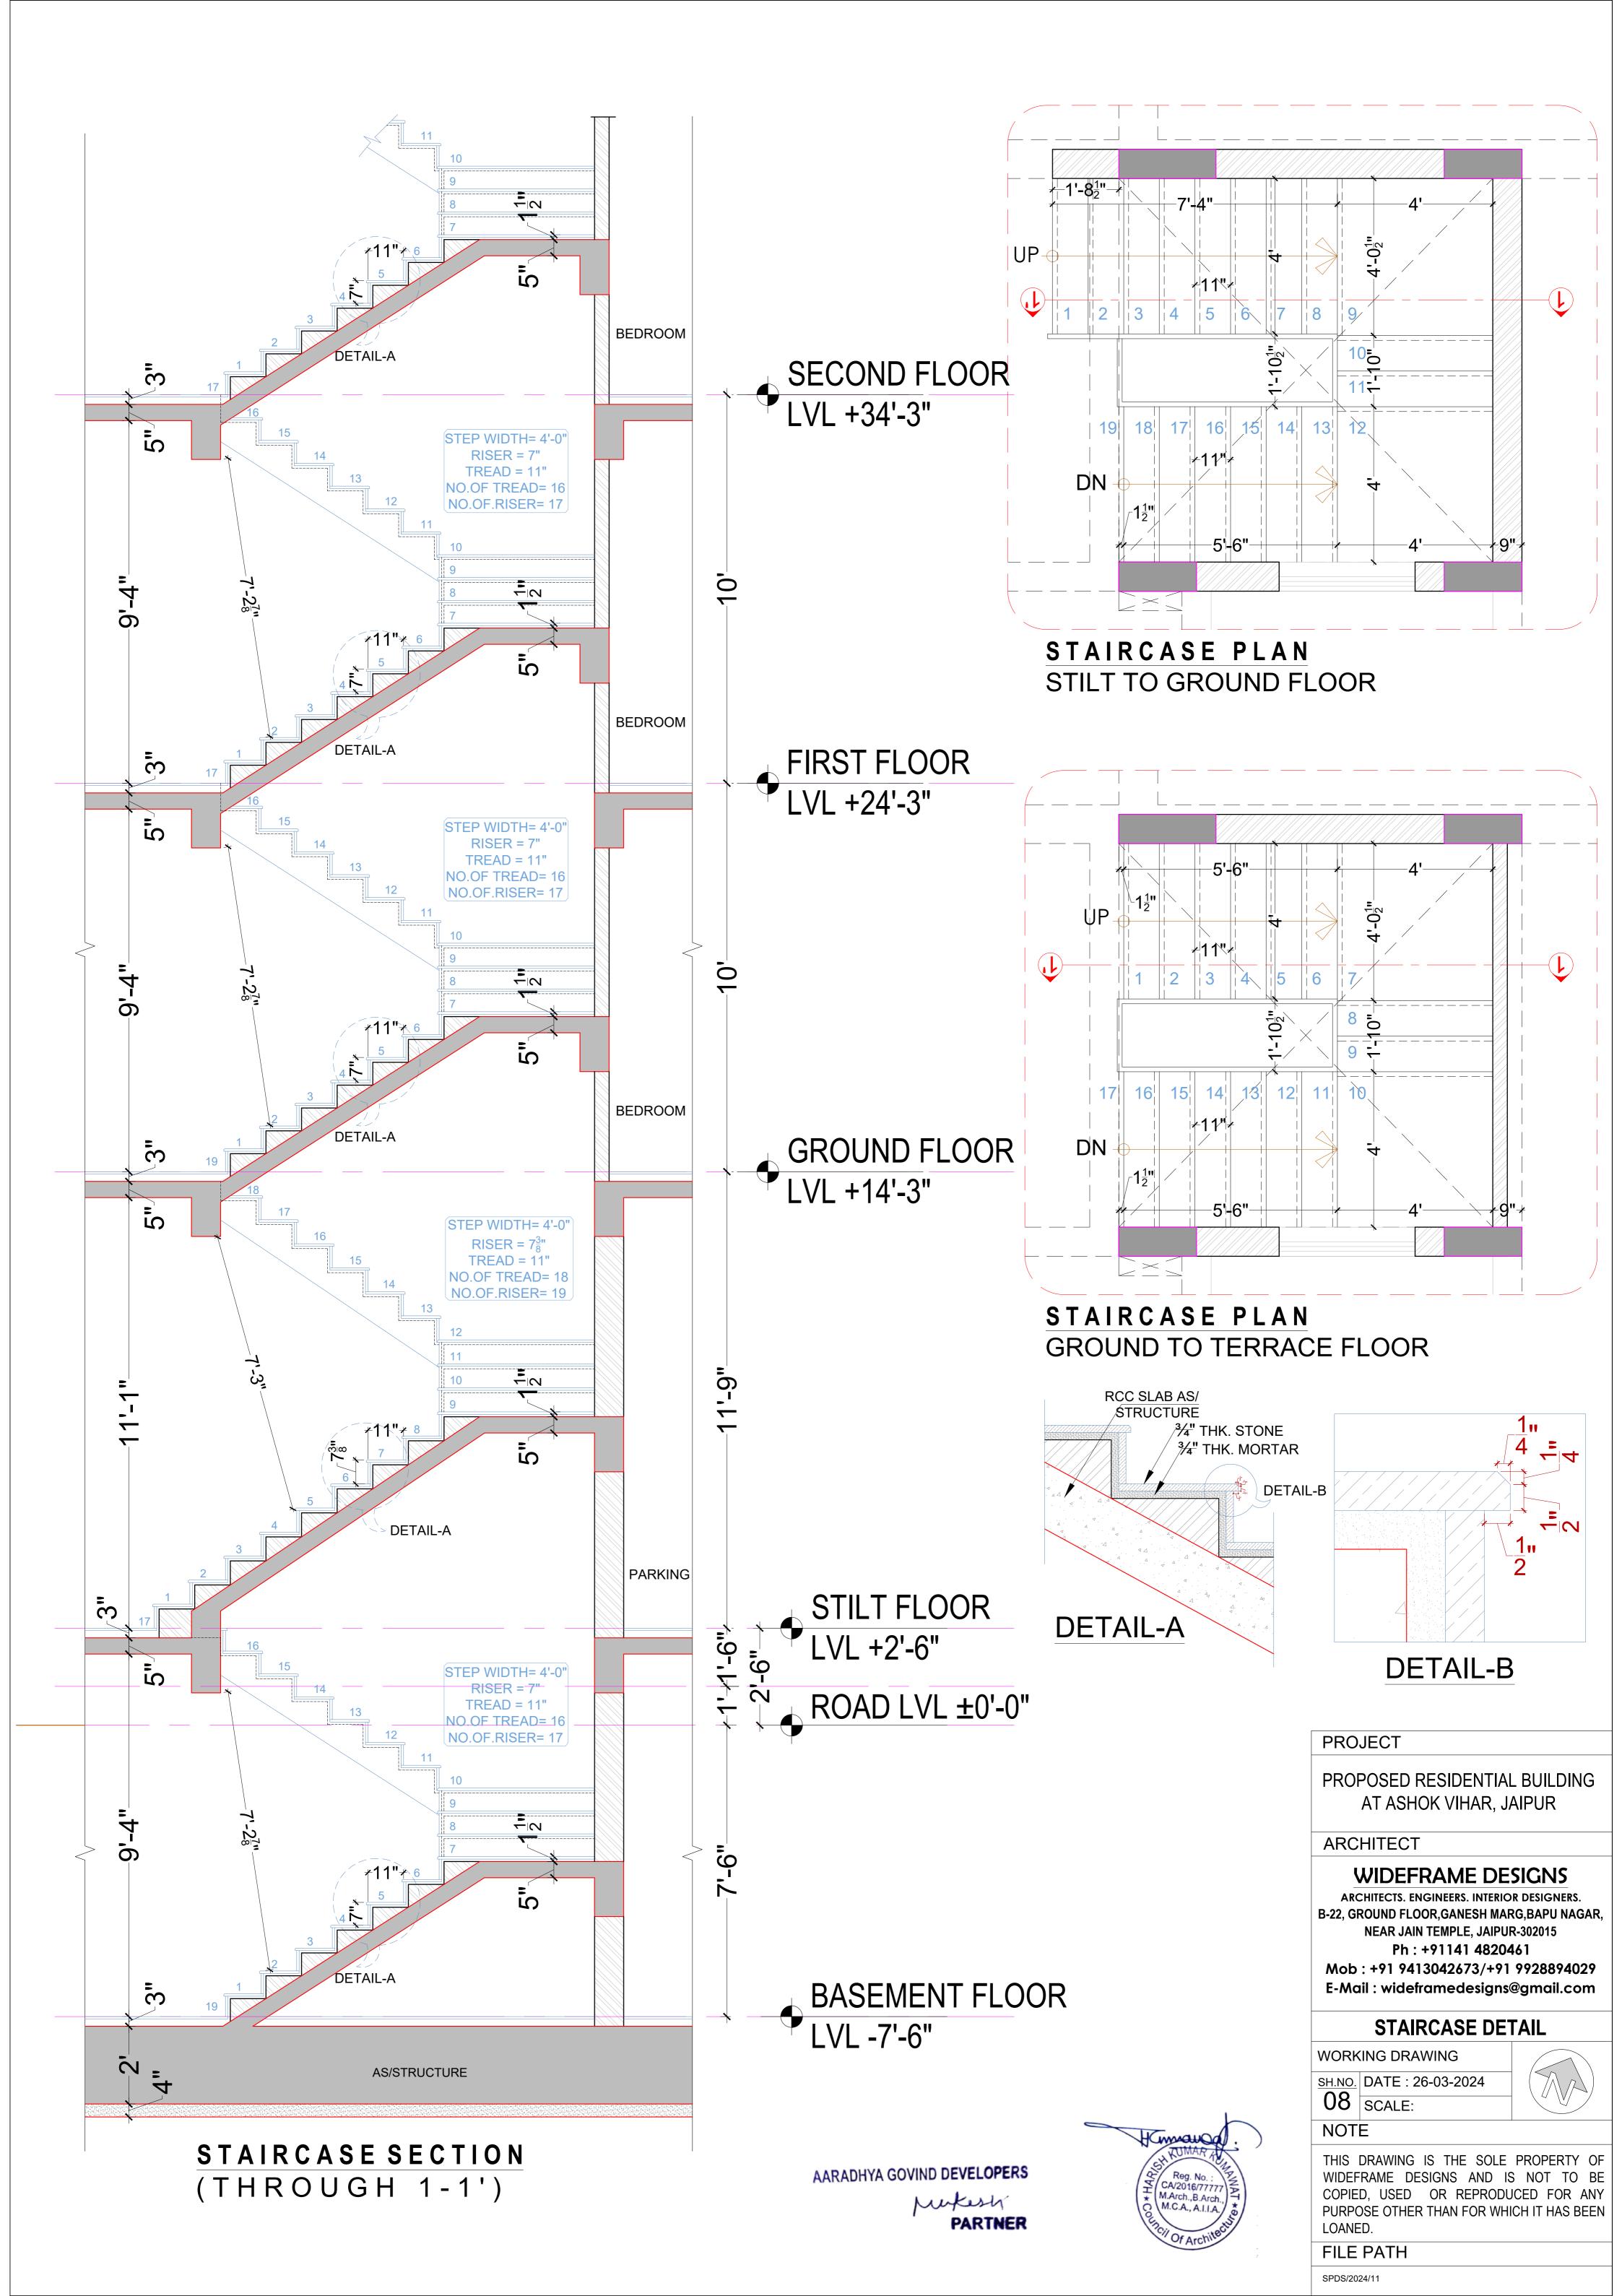




GENERAL NOTES

- 1. ALL DIMENSIONS ARE IN FEET & INCHES, UNLESS SPECIFIED OTHERWISE.
- 2. THE DIMENSIONS ARE TO BE READ ONLY AND NOT TO BE MEASURED.
 - 3. ANY DISCRIPANCY IN THE DRAWING SHOULD BE BROUGHT IN THE NOTICE OF THE ARCHITECT.

REVISIONS

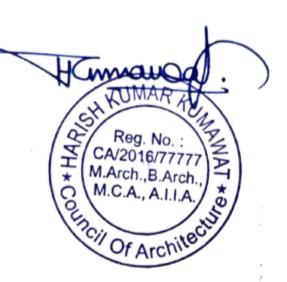



3D VIEW

PROJECT

PROPOSED RESIDENTIAL BUILDING AT ASHOK VIHAR, JAIPUR

ARCHITECT

WIDEFRAME DESIGNS

ARCHITECTS. ENGINEERS. INTERIOR DESIGNERS.
B-22, GROUND FLOOR, GANESH MARG, BAPU NAGAR,
NEAR JAIN TEMPLE, JAIPUR-302015
Ph: +91141 4820461

Mob: +91 9413042673/+91 9928894029 E-Mail: wideframedesigns@gmail.com

REAR SIDE ELEVATION

WORKING DRAWING

SH.NO. DATE: 29-04-2024





NOTE

THIS DRAWING IS THE SOLE PROPERTY OF WIDEFRAME DESIGNS STUDIO AND IS NOT TO BE COPIED, USED OR REPRODUCED FOR ANY PURPOSE OTHER THAN FOR WHICH IT HAS BEEN LOANED.

FILE PATH

SPDS/2024/11

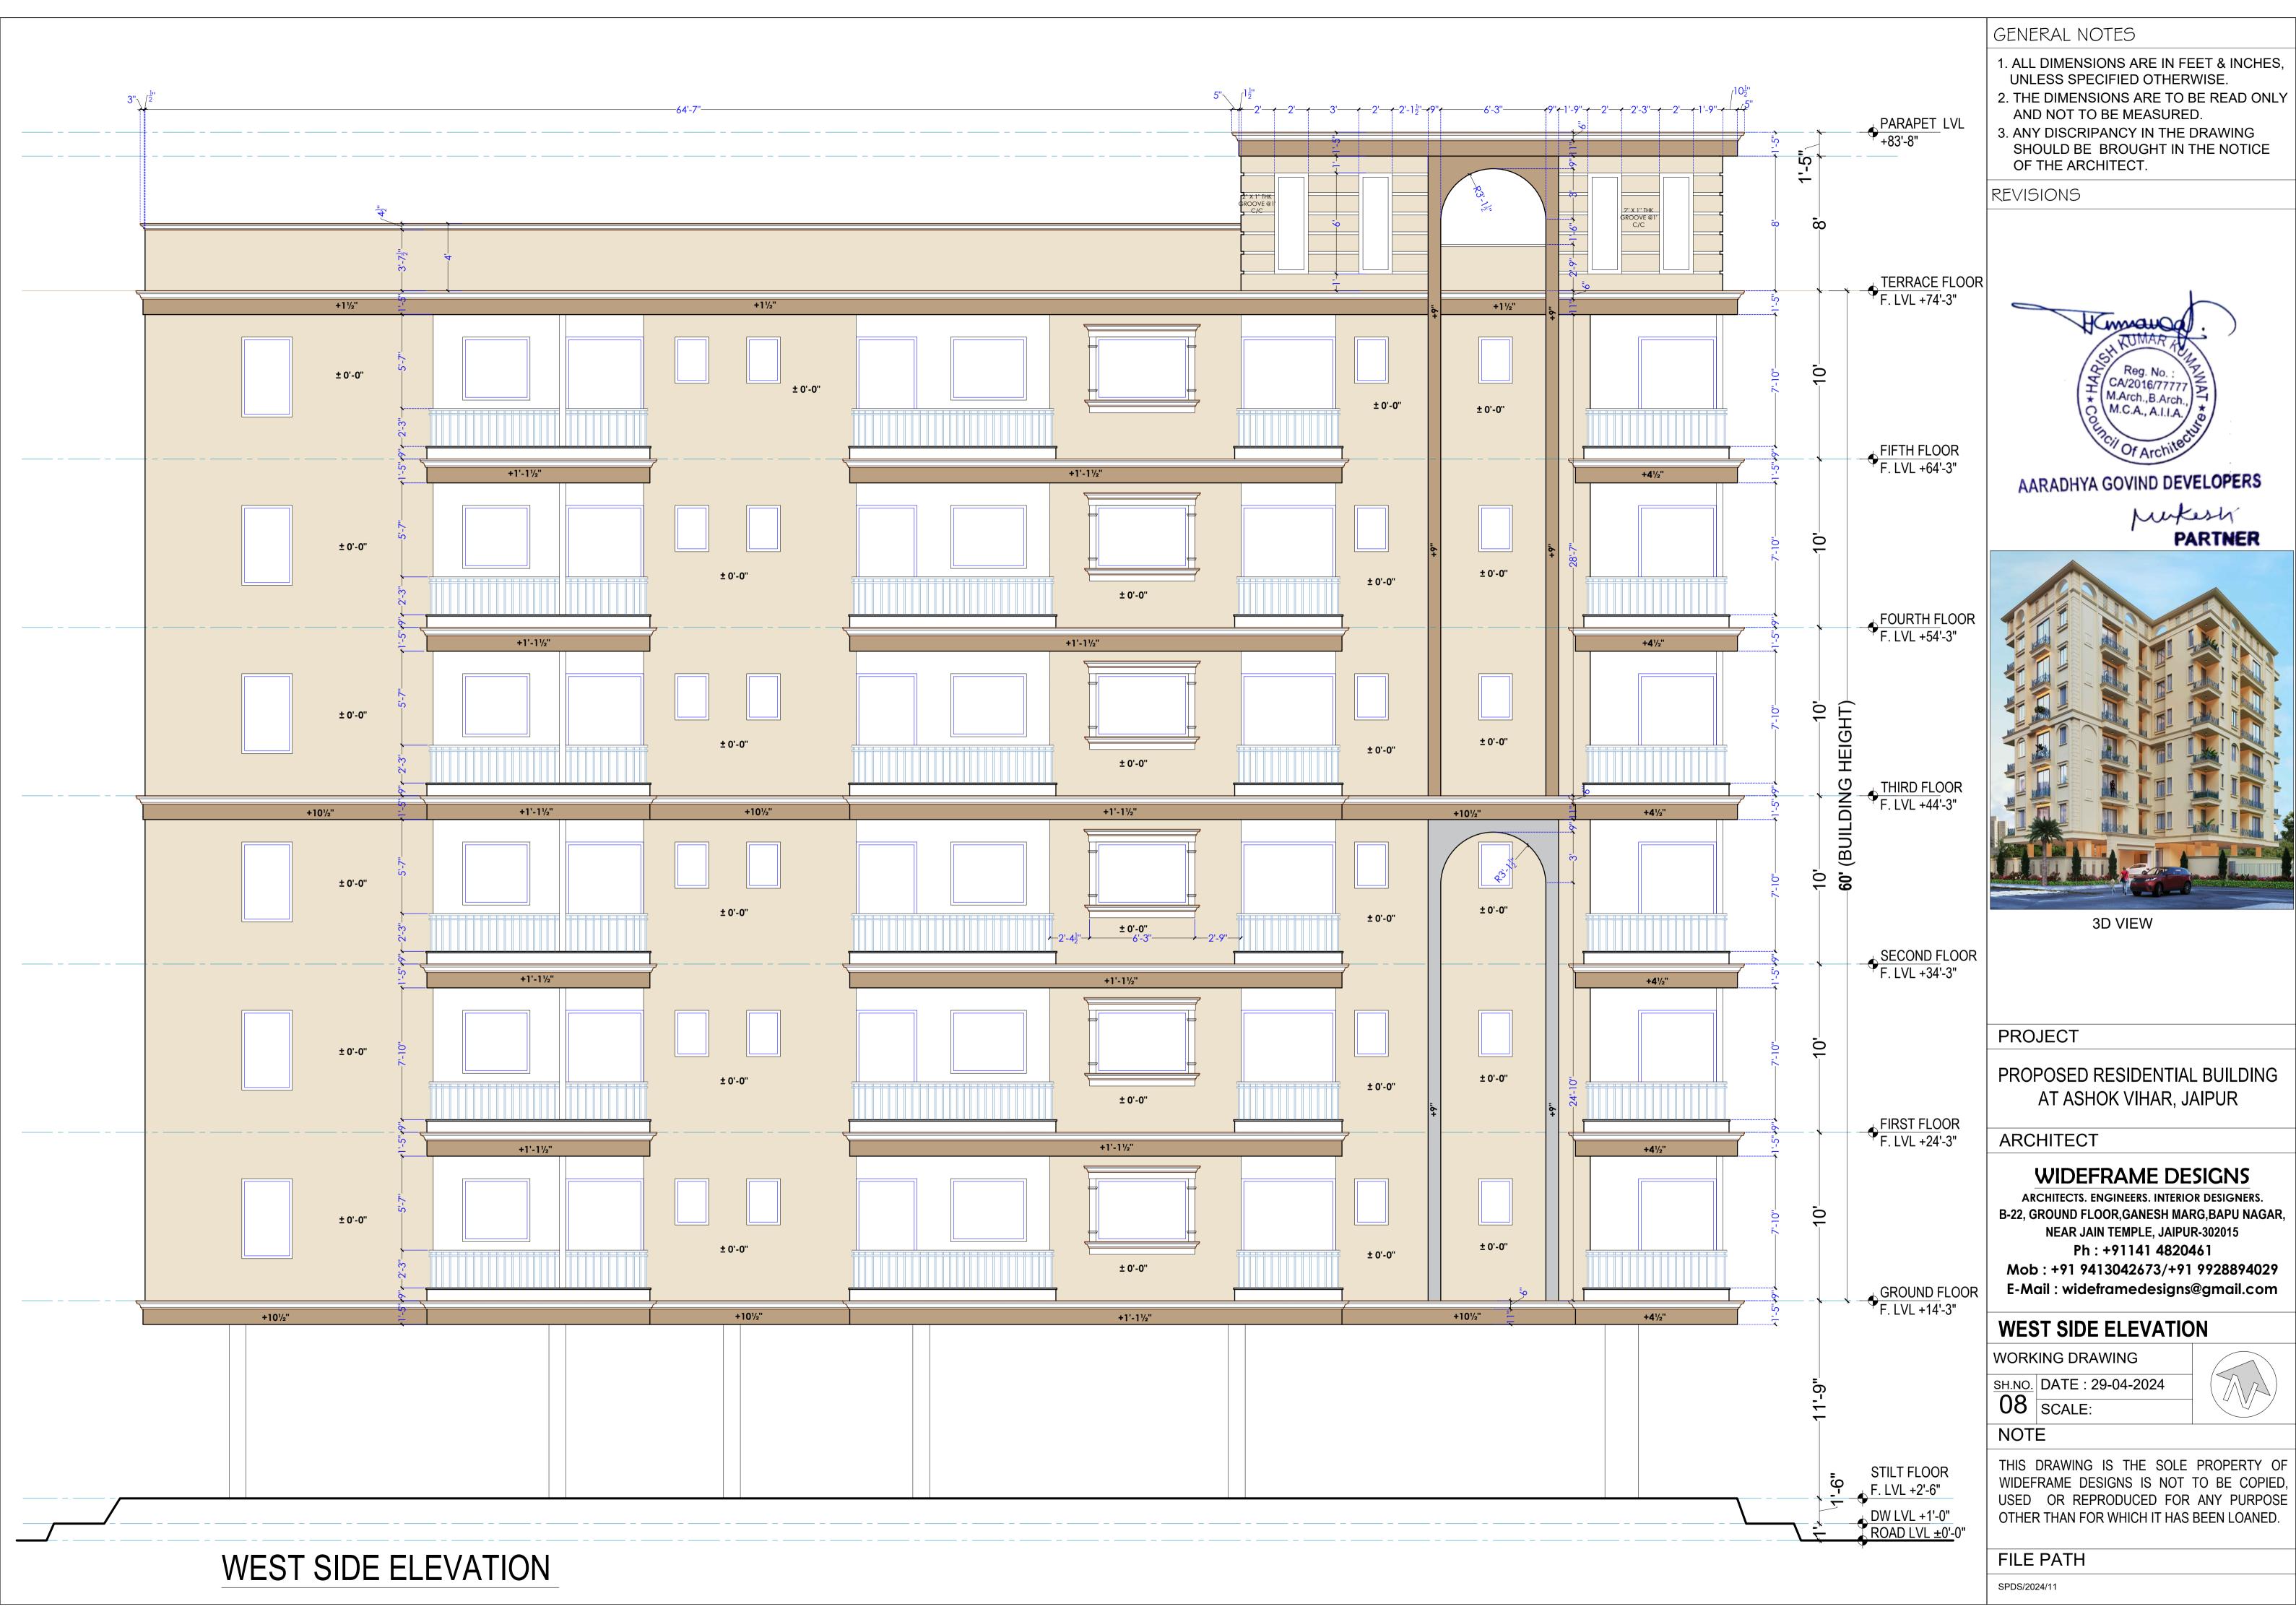

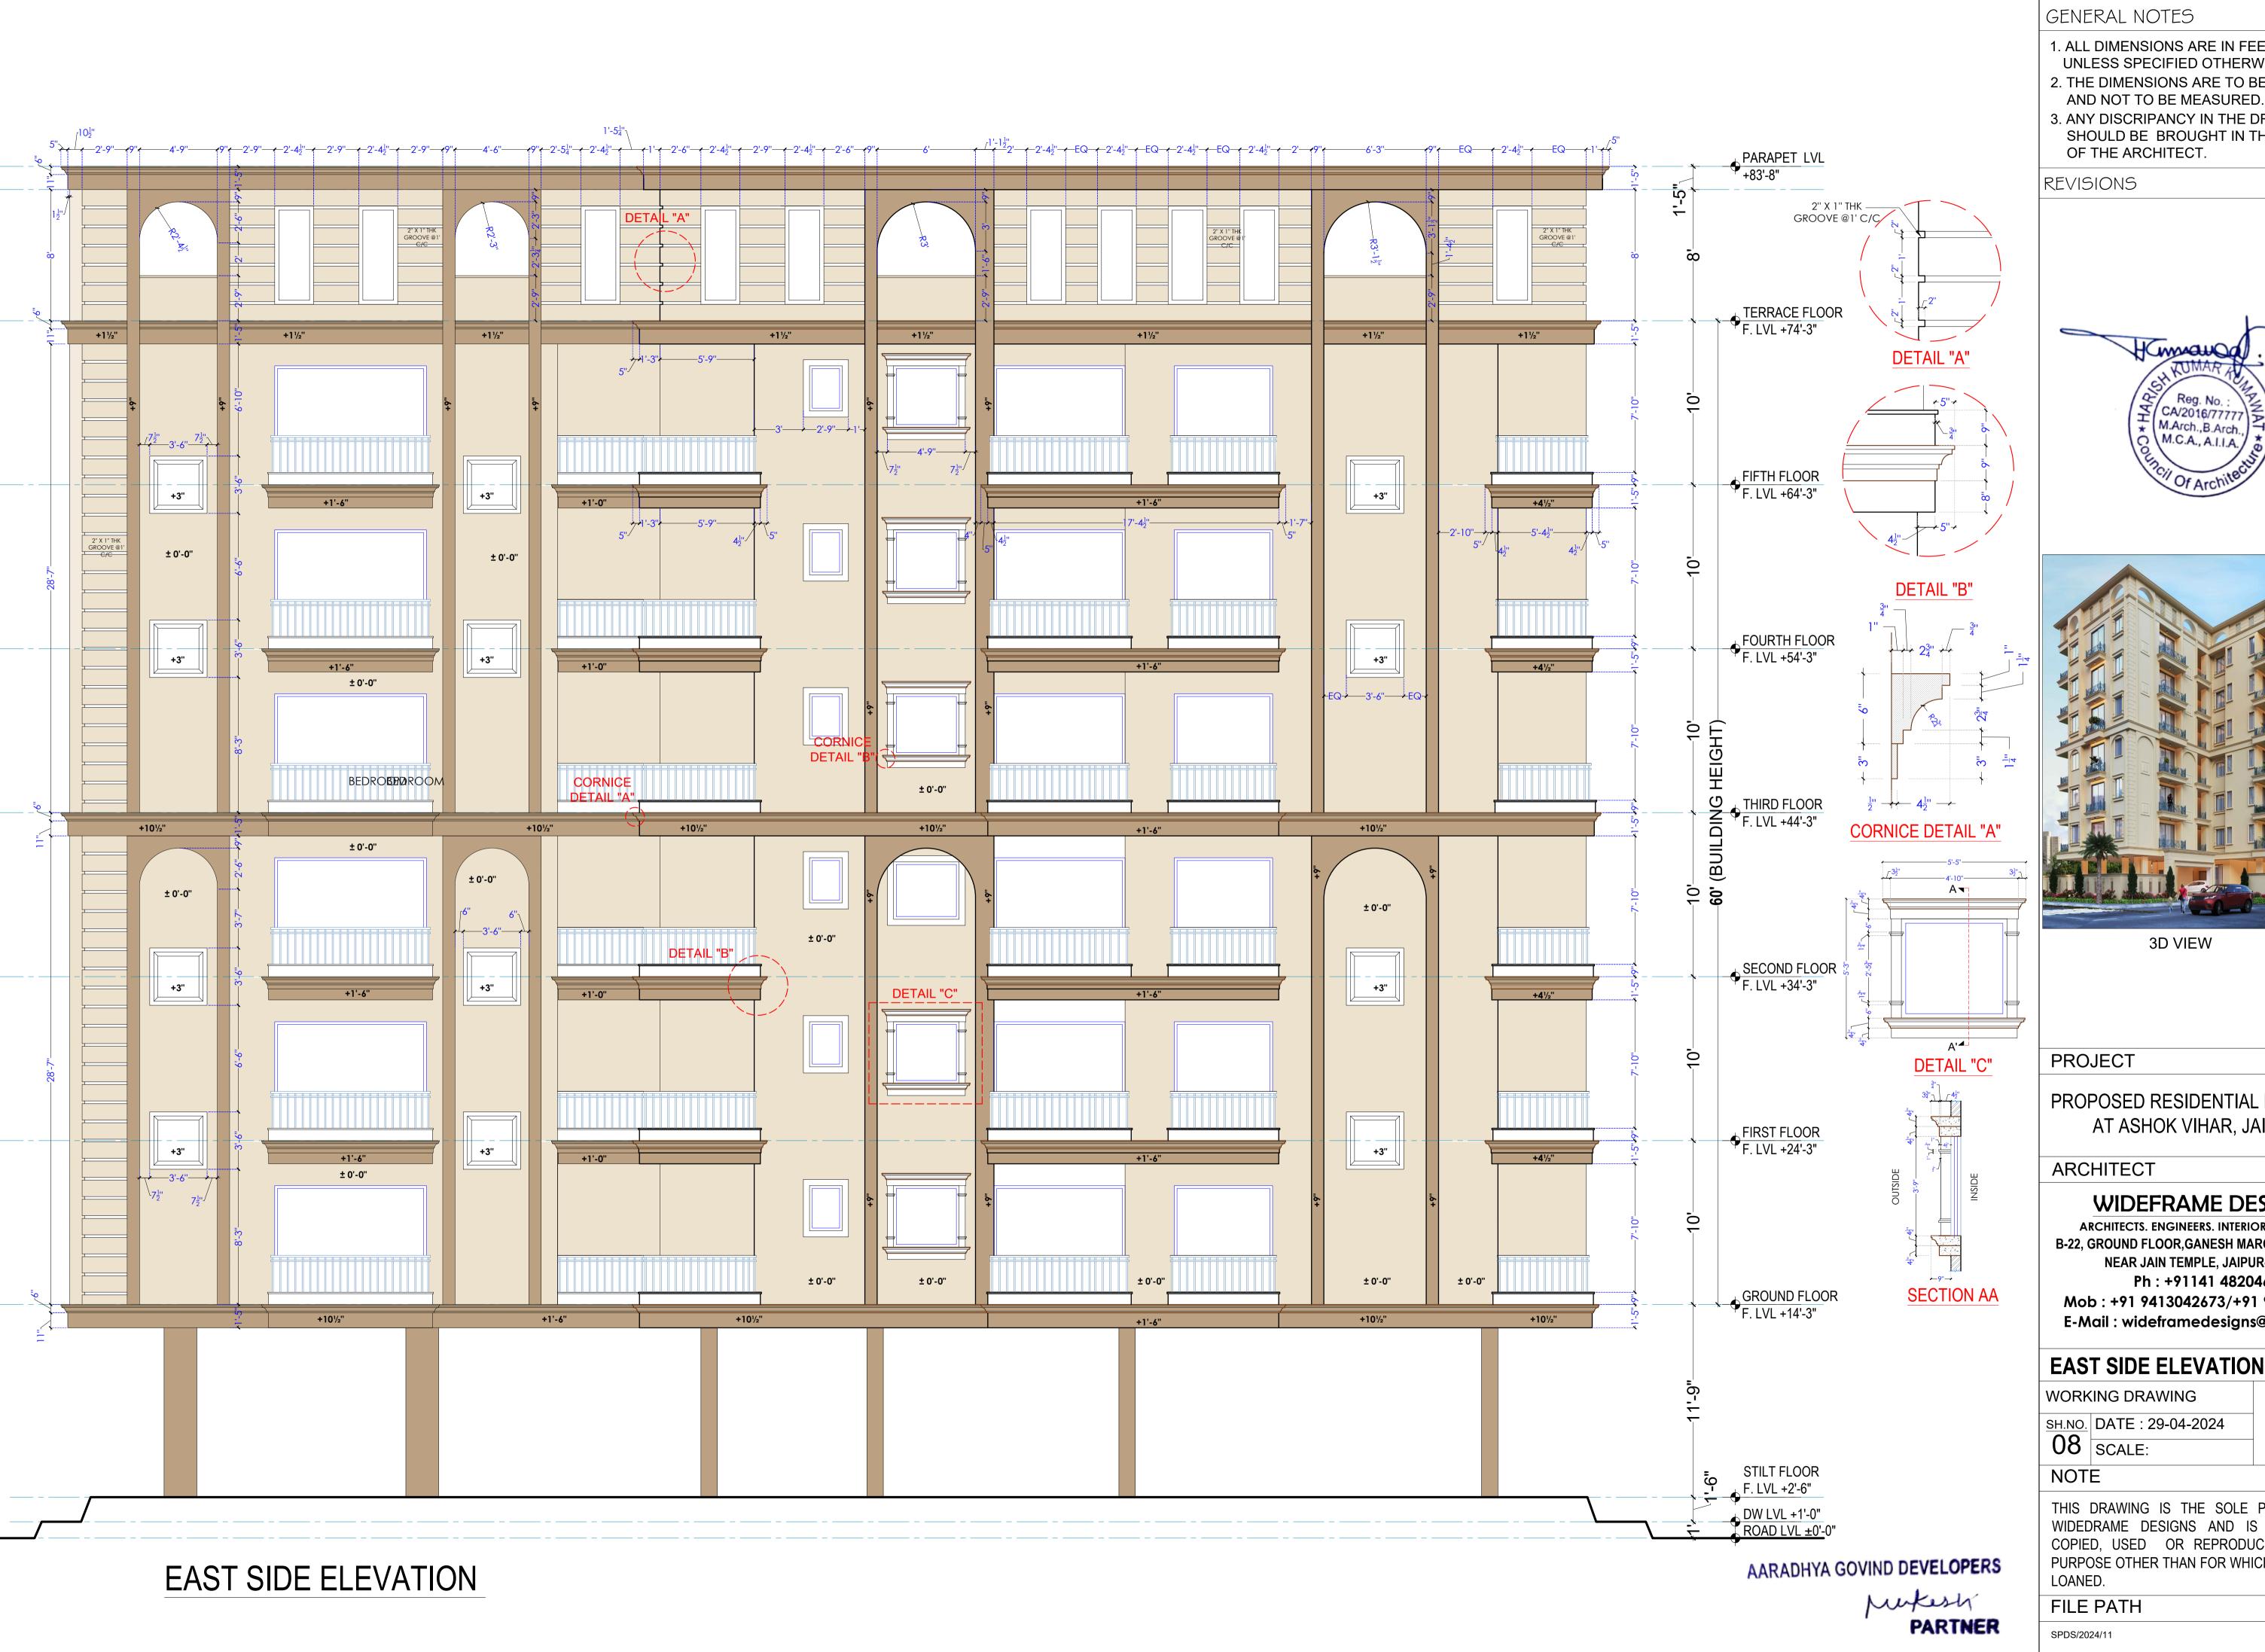

GENERAL NOTES

- 1. ALL DIMENSIONS ARE IN FEET & INCHES, UNLESS SPECIFIED OTHERWISE.
- 2. THE DIMENSIONS ARE TO BE READ ONLY
- 3. ANY DISCRIPANCY IN THE DRAWING SHOULD BE BROUGHT IN THE NOTICE OF THE ARCHITECT.





3D VIEW

PROJECT

PROPOSED RESIDENTIAL BUILDING AT ASHOK VIHAR, JAIPUR

ARCHITECT

WIDEFRAME DESIGNS

ARCHITECTS. ENGINEERS. INTERIOR DESIGNERS. B-22, GROUND FLOOR, GANESH MARG, BAPU NAGAR, **NEAR JAIN TEMPLE, JAIPUR-302015** Ph: +91141 4820461

Mob: +91 9413042673/+91 9928894029 E-Mail: wideframedesigns@gmail.com

EAST SIDE ELEVATION


WORKING DRAWING

SH.NO. DATE: 29-04-2024



THIS DRAWING IS THE SOLE PROPERTY OF WIDEDRAME DESIGNS AND IS NOT TO BE COPIED, USED OR REPRODUCED FOR ANY PURPOSE OTHER THAN FOR WHICH IT HAS BEEN

FILE PATH

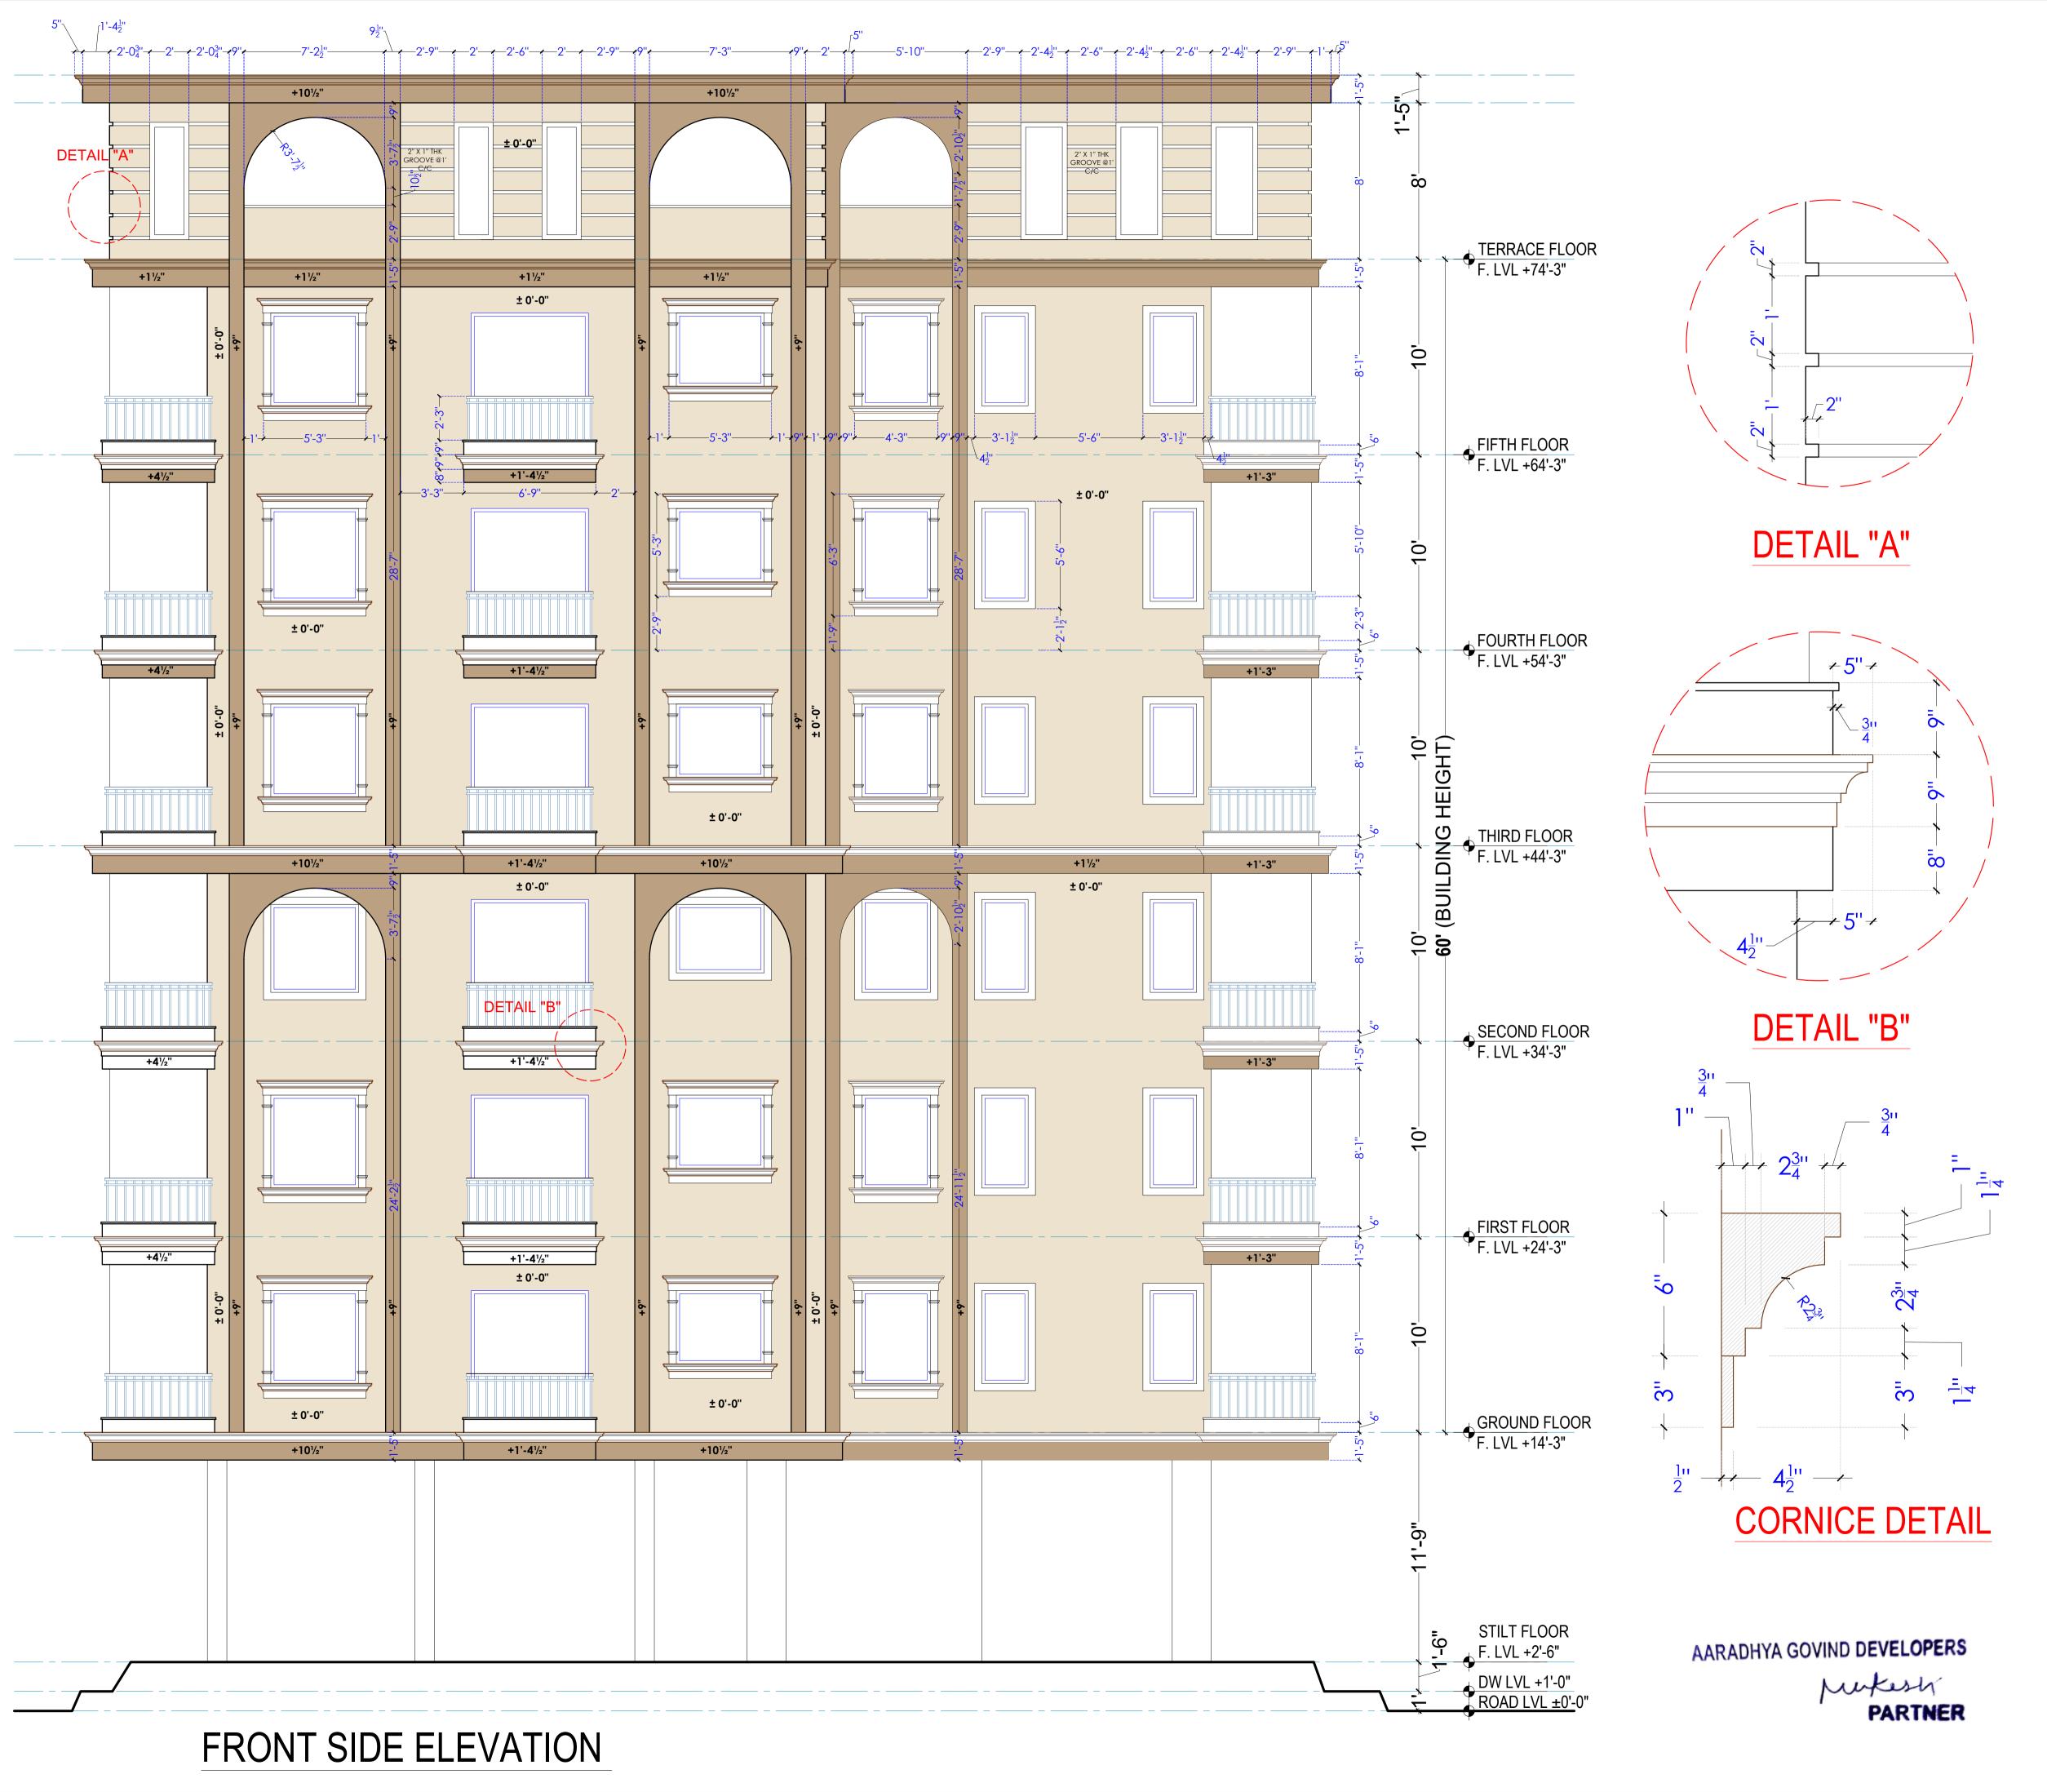


GENERAL NOTES

1. ALL DIMENSIONS ARE IN FEET & INCHES, UNLESS SPECIFIED OTHERWISE.

AND NOT TO BE MEASURED.

- 2. THE DIMENSIONS ARE TO BE READ ONLY
- 3. ANY DISCRIPANCY IN THE DRAWING SHOULD BE BROUGHT IN THE NOTICE OF THE ARCHITECT.

REVISIONS

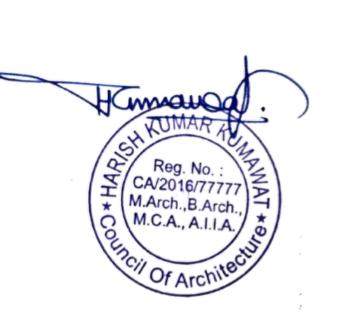



3D VIEW

PROJECT

PROPOSED RESIDENTIAL BUILDING AT ASHOK VIHAR, JAIPUR

ARCHITECT

WIDEFRAME DESIGNS

ARCHITECTS. ENGINEERS. INTERIOR DESIGNERS.
B-22, GROUND FLOOR, GANESH MARG, BAPU NAGAR,
NEAR JAIN TEMPLE, JAIPUR-302015
Ph: +91141 4820461

Mob: +91 9413042673/+91 9928894029 E-Mail: wideframedesigns@gmail.com

FRONT SIDE ELEVATION

WORKING DRAWING

SH.NO. DATE : 29-04-2024

08 SCALE:

NOTE

THIS DRAWING IS THE SOLE PROPERTY OF WIDEFRAME DESIGNS AND IS NOT TO BE COPIED, USED OR REPRODUCED FOR ANY PURPOSE OTHER THAN FOR WHICH IT HAS BEEN LOANED.

FILE PATH

SPDS/2024/11

