


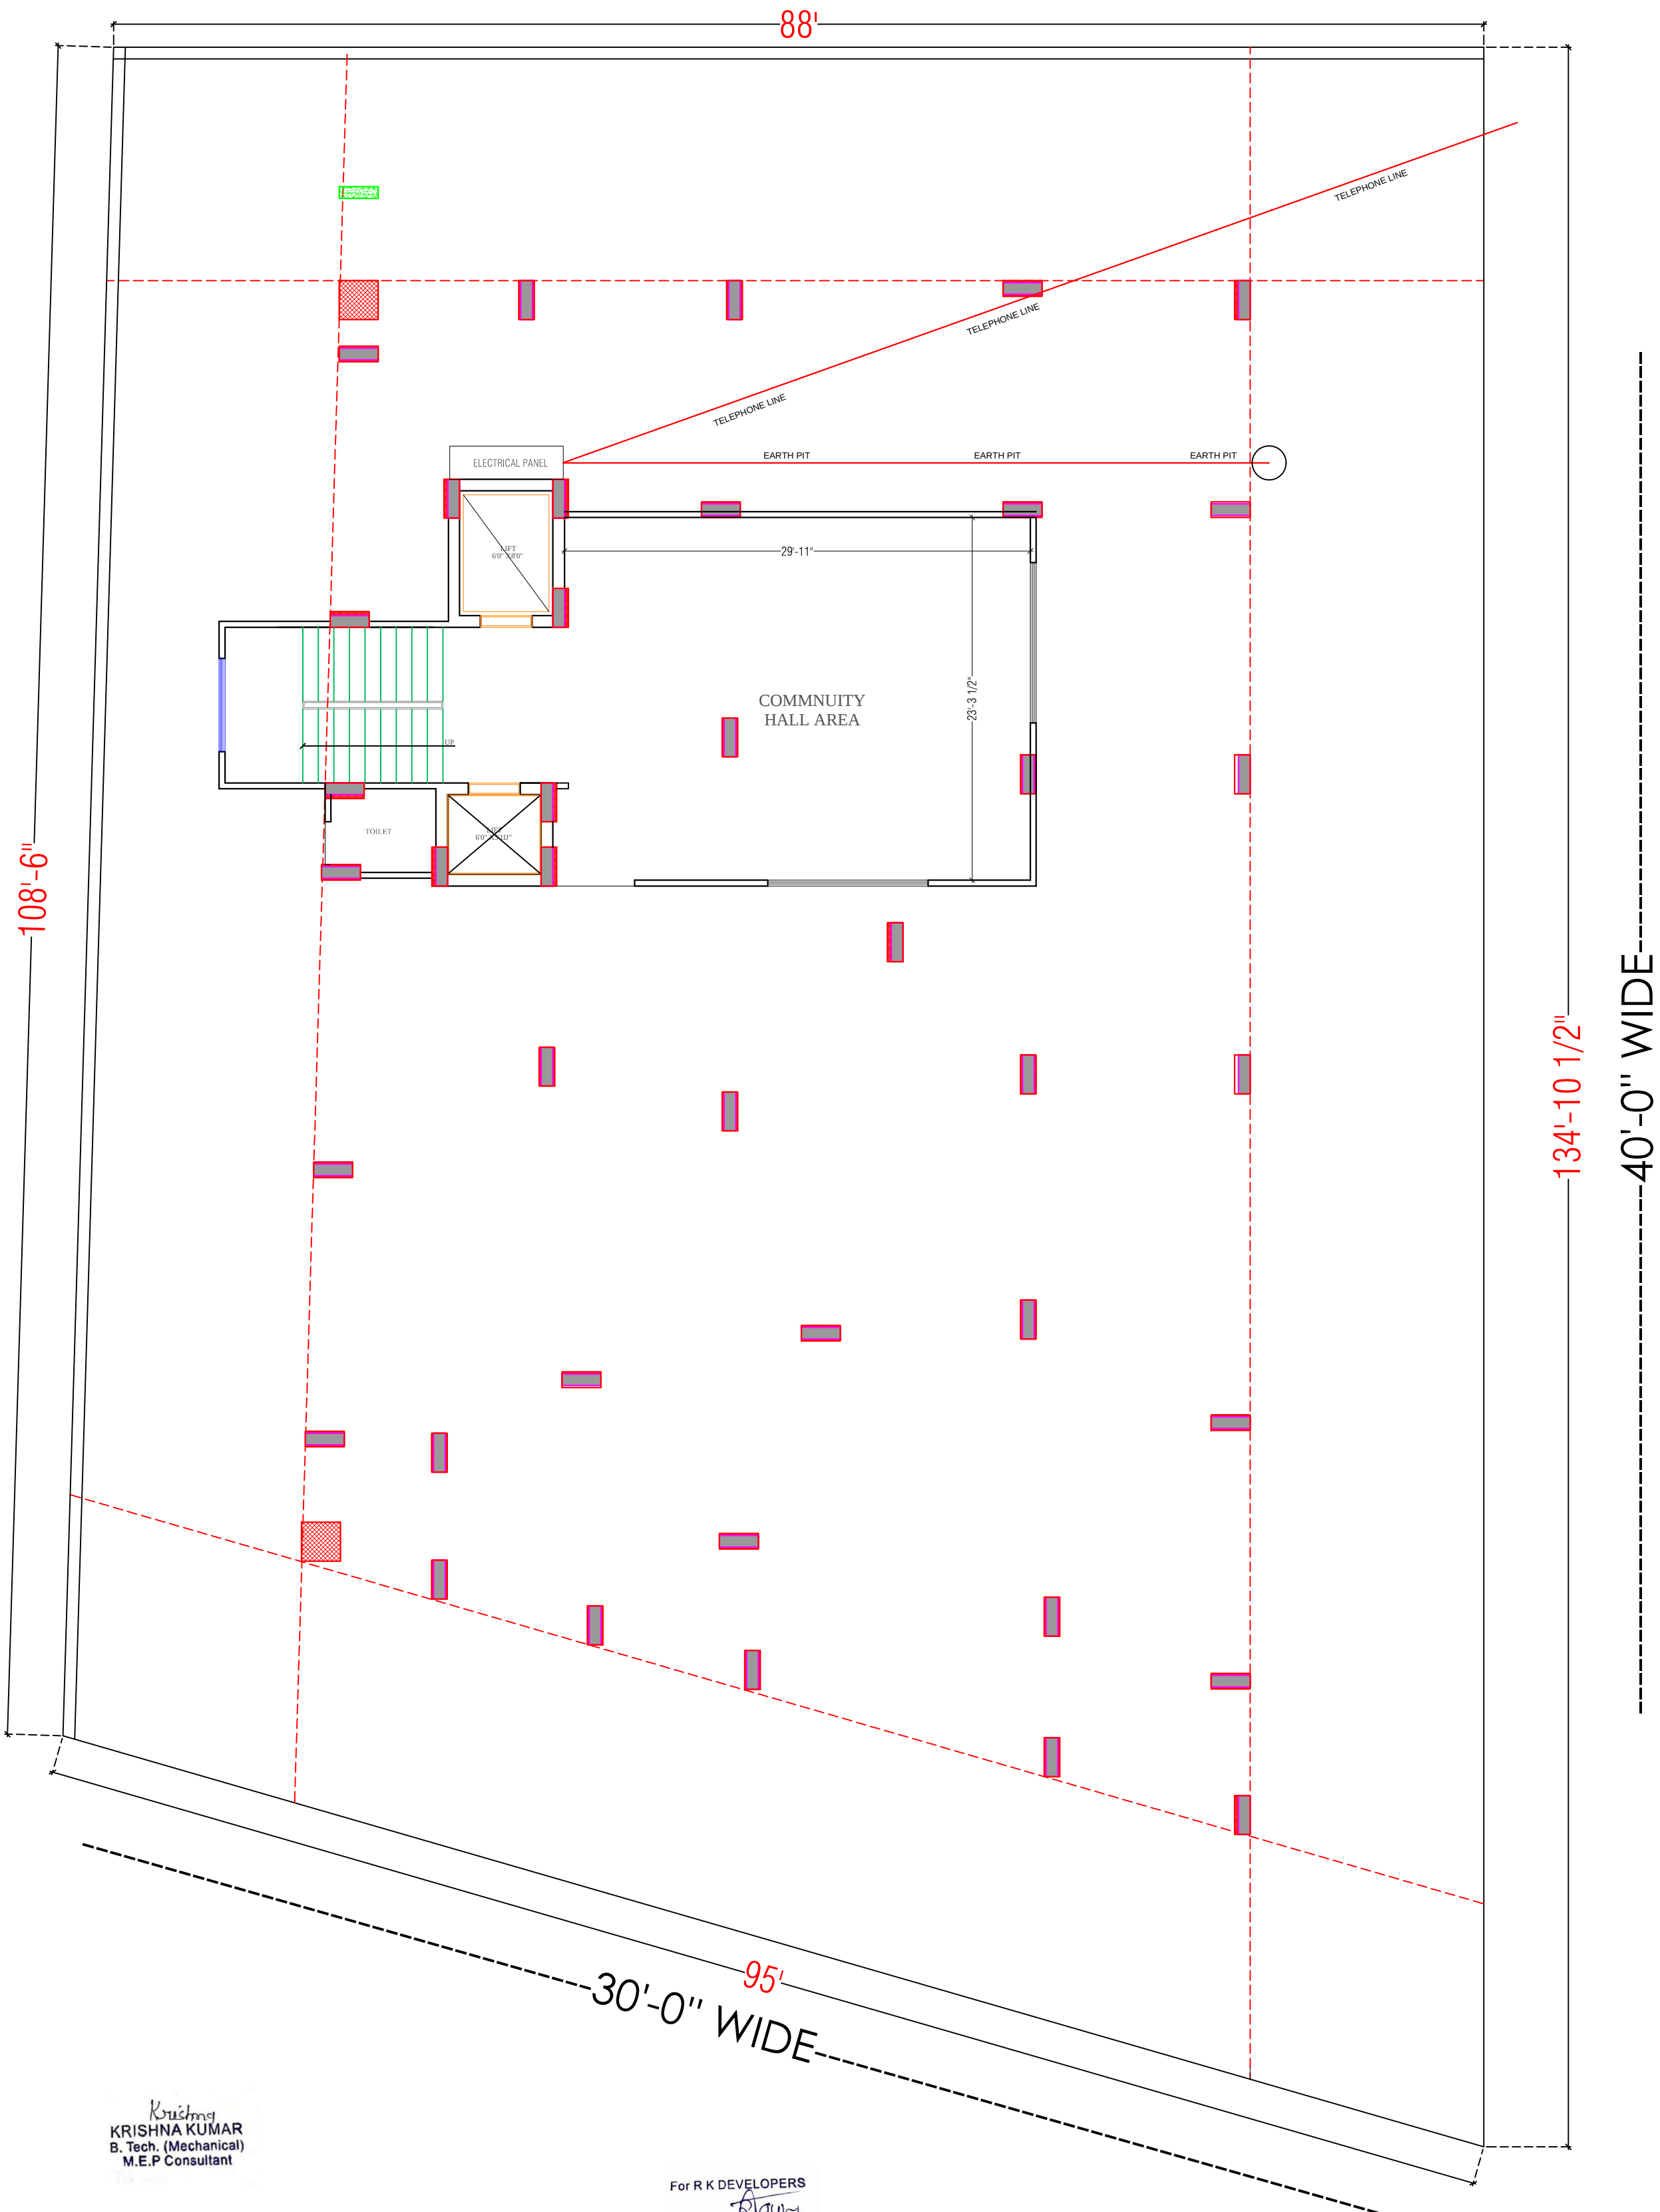

LEGENDS:				
Symbol	No.	I.D.	Symbol	Description
WARNING

1. This drawing is the sole copyright of Architects VISTAAR and should be used for the purpose expressly issued.

GENERAL NOTES

1. All dimensions are in feet and inches.
2. Do not scale this drawing follow written dimensions only.
3. This drawing should be read in conjunction with other architectural and structural drawings.
4. Any discrepancy in the drawing should be immediately brought to the notice of architect.

PROJECT TITLE

SHREEJI RESIDENCY
BUILDING AT PLOT-1, 1A & 1B,
SCHEME GREEN VILLAS,VILL.NANDKISHOREPURA
URF. MANYAWAS,JAIPUR

DRAWING TITLE

SERVICE(SLD/DISTRIBUTION DETAILS AFTER LT
PANEL,EARTHING LAYOUT,EXTERNAL LIGHTING
PLAN,LAYOUT,TV & TELEPHONE RISER
DIAGRAM,LIGHTING ARRESTER LOCATION & PIT
LOCATION,COORDINATION DRAWINGS,FIRE
DETECTION & ALARM SYSTEM LAYOUT OF ALL
FLOOR)

BY/ISSUED BY:

VISTAAR ARCHITECTS &
PLANNERS
Architects :: Interior Designers
B-212, Chitrakoot scheme,
main Gandhi Path Opp mall of jaipur,Jaipur
PH- 0141-4116461,09301010366


Krishna
KRISHNA KUMAR
B. Tech. (Mechanical)
M.E.P Consultant

For R K DEVELOPERS
Partner



WARNING
1. This drawing is the sole copyright of Architects **VISTAAR** and should be used for the purpose expressly issued.

GENERAL NOTES
1. All dimensions are in feet and inches.
2. Do not scale this drawing follow written dimensions only.
3. This drawing should be read in conjunction with other architectural and structural drawings.
4. Any discrepancy in the drawing should be immediately brought to the notice of architect.

PROJECT TITLE
SHREEJI RESIDENDY
BUILDING AT PLOT-1, 1A & 1B,
SCHEME GREEN
VILLAS,VILLNANDKISHOREPURA URF,
MANYAWAS,JAIPUR

DRAWING TITLE
TELEPHONE
SINGLE LINE DIAGRAM

ARCHITECTS -
VISTAAR ARCHITECTS & PLANNERS
Architects - Interior Designers
Main Gandhi Path,Opp mall of jaipur,Jaipur
PH. - 0141-4116461,09901010366

DATE	REVISED	BY	REVISION
17-07-2024			



WARNING
1. This drawing is the sole copyright of Architects **VISTAAR** and should be used for the purpose expressly issued.

GENERAL NOTES
1. All dimensions are in feet and inches.
2. Do not scale this drawing follow written dimensions only.
3. This drawing should be read in conjunction with other architectural and structural drawings.
4. Any discrepancy in the drawing should be immediately brought to the notice of architect.

PROJECT TITLE
SHREEJI RESIDENCY
BUILDING AT PLOT-1, 1A & 1B,
SCHEME GREEN
VILLAS, VILL. NANDKISHOREPURA URF,
MANYAWAS, JAIPUR


DRAWING TITLE
TERRACE FIRE FIGHTER

DESIGNER
VISTAAR ARCHITECTS & PLANNERS
Architects - Interior Designers
Main Gandhi Path Opp. mall of Jaipur Jaipur
Ph:- 0141-4116465, 09801010385

DATE	DATE	REV	REVISION
20-06-2024			
SCALE	1:50		
N.T.S			



NOTE:- THIS SLD HAS BEEN PREPARED AS PER CONCEPT STAGE DATA AVAILABLE WITH US. KINDLY CONTACT US FOR FINAL SLD & DETAILS BEFORE PLACING ORDER FOR FABRICATION. WE SHALL NOT BE RESPONSIBLE, IF THE PANELS ARE UNDER UTILISED OR OVER LOADED AT ANY STAGE.

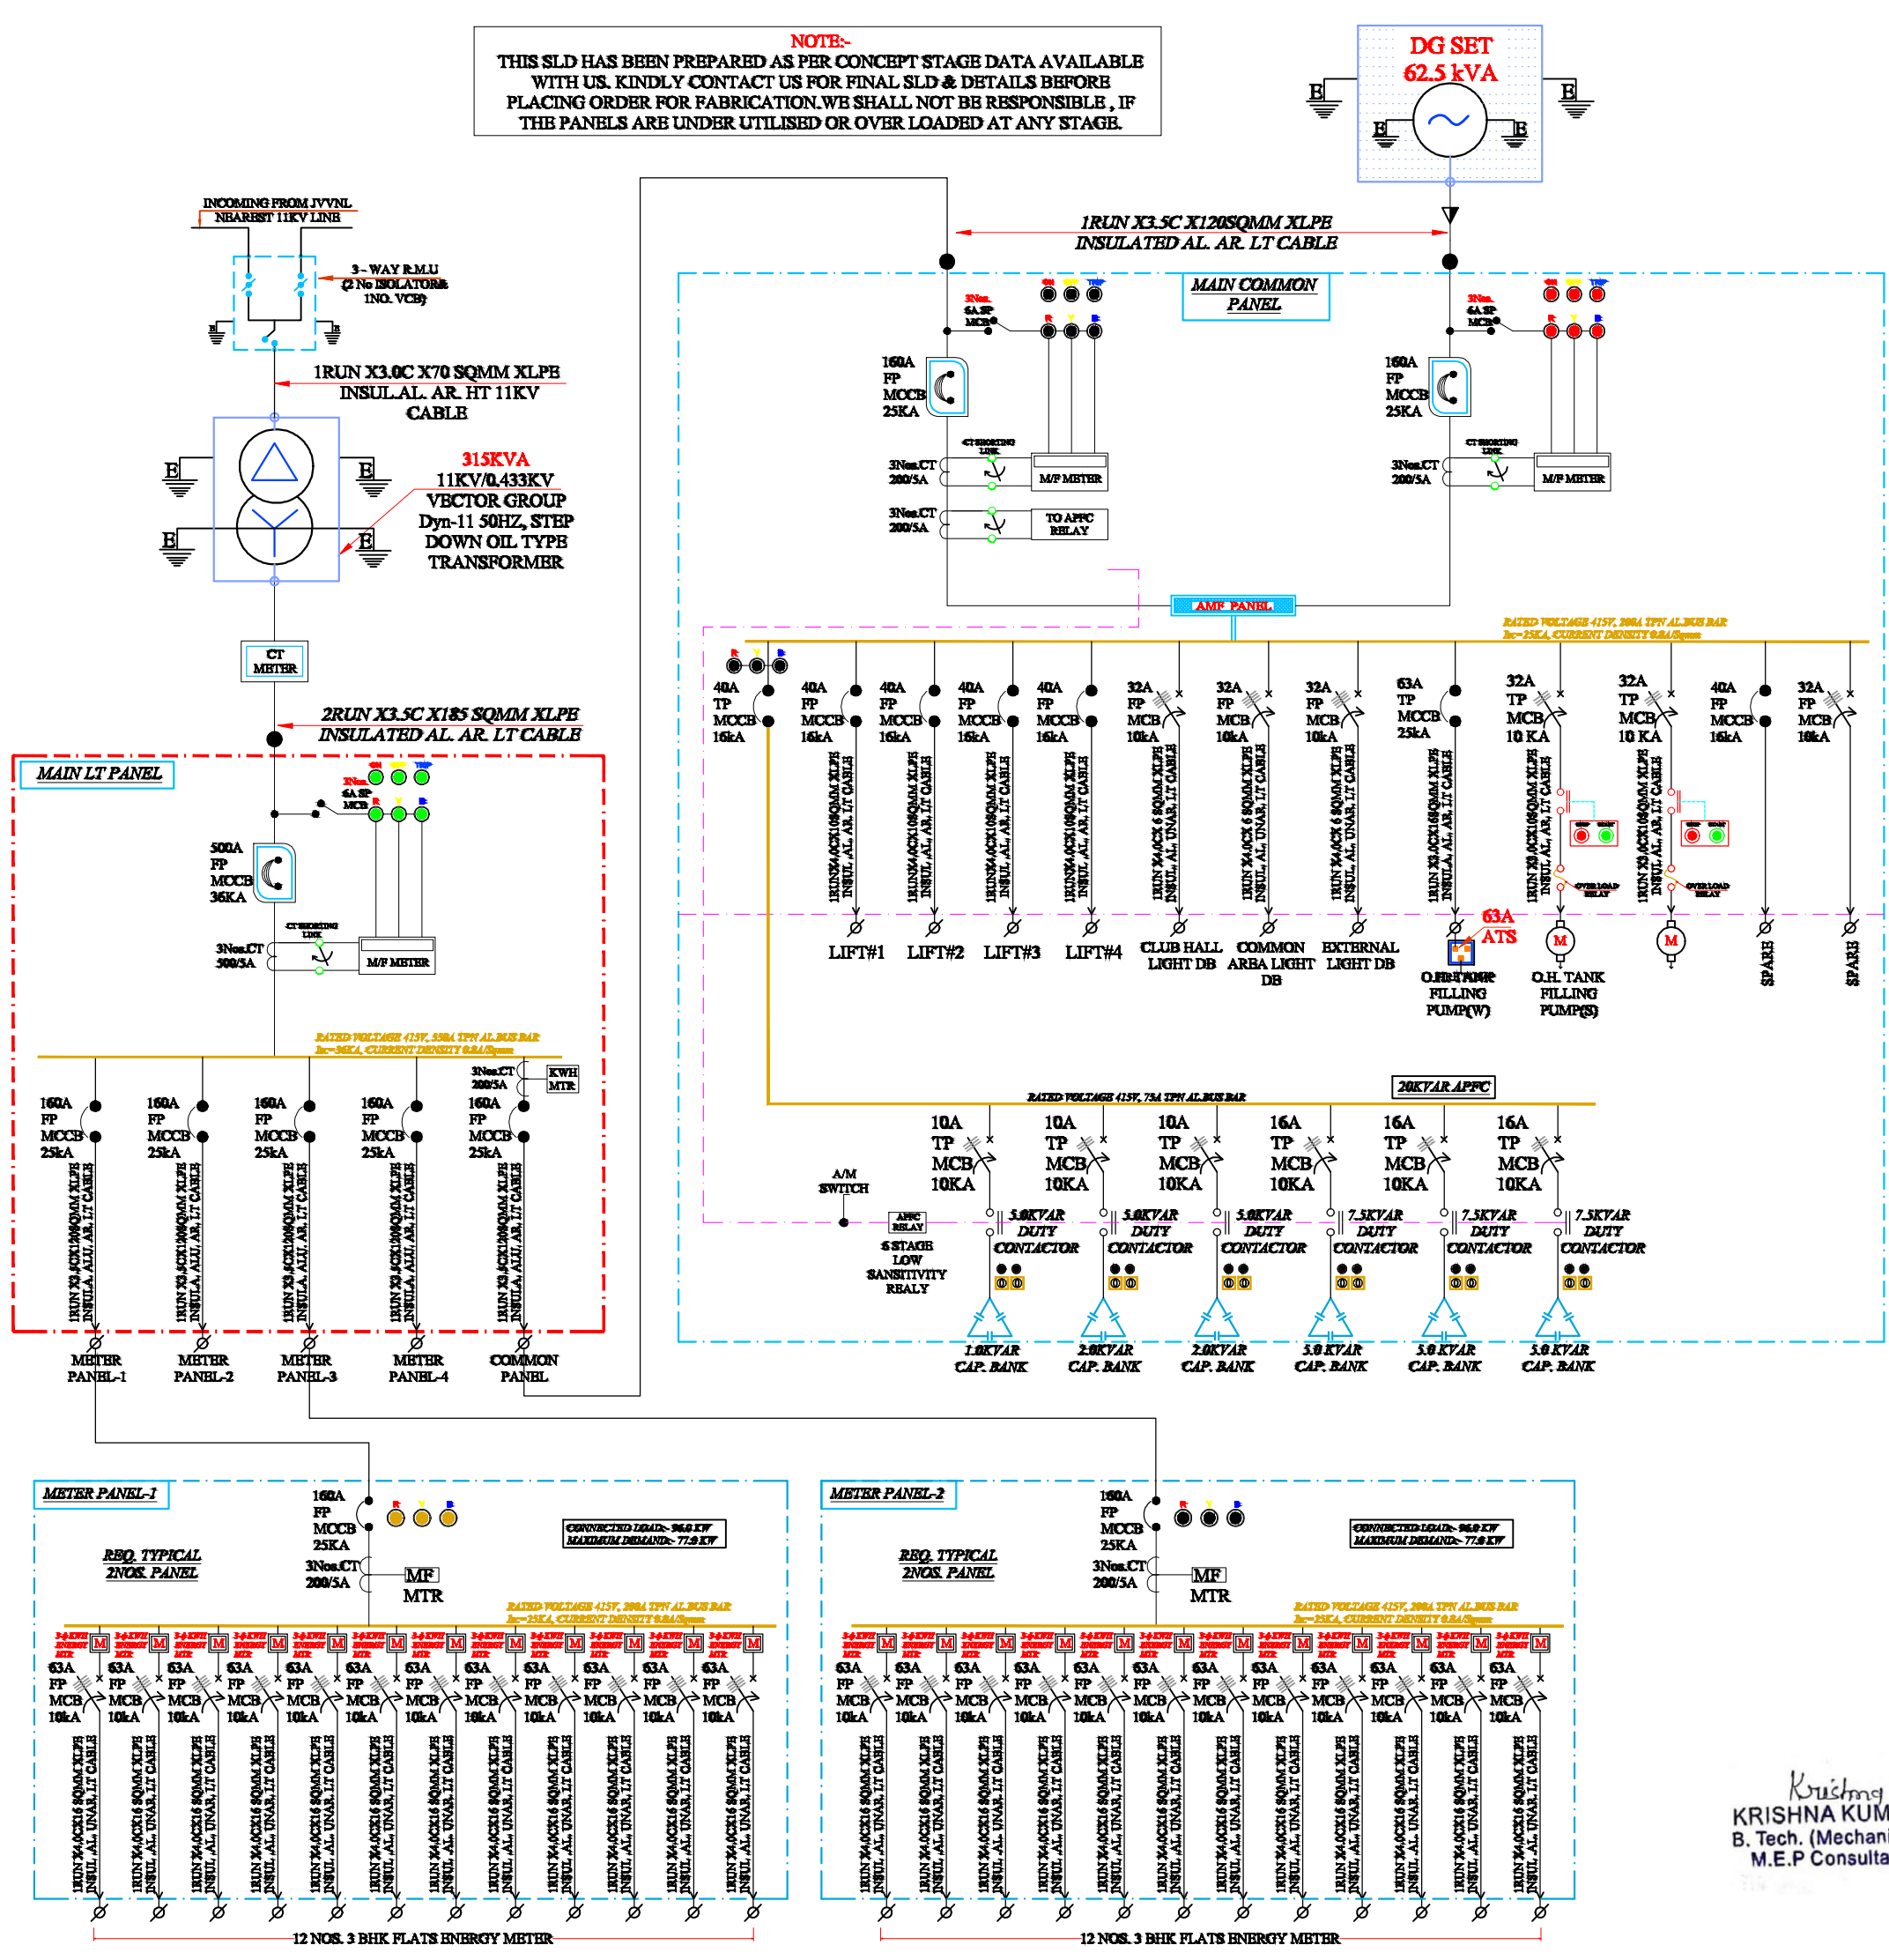

For R K DEVELOPERS
Krishna Kumar
B. Tech. (Mechanical)
M.E.P Consultant
Partner

WARNING
1. This drawing is the sole copyright of Architects **VISTAAR** and should be used for the purpose expressly issued.

GENERAL NOTES
1. All dimensions are in feet and inches.
2. Do not scale this drawing follow written dimensions only.
3. This drawing should be read in conjunction with other architectural and structural drawings.
4. Any discrepancy in the drawing should be immediately brought to the notice of architect.

PROJECT TITLE
SHREEJI RESIDENDY
BUILDING AT PLOT-1, 1A & 1B,
SCHEME GREEN
VILLAS, VILL. NANDKISHOREPURA URF.
MANYAWAS, JAIPUR

DRAWING TITLE
ALL DISTRIBUTION PANEL
SINGLE LINE DIAGRAM

ARCHITECTS :
VISTAAR ARCHITECTS & PLANNERS
Architects :: Interior Designers
B-2/12, Chitrkoot scheme,
main Gandhi Path, Opp mall of jaipur, Jaipur
PH- 0141-4116461, 09001010366

DRN.	DATE	REV.	NORTH
MANOJ KUMAR	17-07-2024		
SCALE	JOB NO.		
NTS			