

Mr. JITENDRA SINGH JI

LEGENDS:

S.No	DATE	REVISION DESCRIPTION
GENERAL NOTES:		1. All dimension on this drawing are in SI/MS System Only written dimensions are to be followed. Drawing should not be scaled. 2. All measurements must be checked and verified by the contractors prior to execution of work at site. 3. This drawing is to be used in conjunction with all relevant structural, services & facility planning drawings. 4. Architectural drawings are to be followed for the location of all structural members. 5. All service ducts, cables and equipment details of structural members, relevant structural drawings are to be referred. 6. All dimensions are to be measured from internal face of the member. 7. Refer to the notice of the contract, schedule and special provision at site. 8. Co-ordinates with services such as water, plumbing & electrical, etc., are the responsibility of the contractor. 9. All masonry work should be aligned with the columns as indicated on the plan, irrespective of the position as calculated with the dimensions. 10. For details, refer relevant task detail drawings, as indicated.

PROJECT ADDRESS:

**PROPOSED RESIDENTIAL FLATS
ON PLOT. NO. -O-29B
SCHEME- 6-D ENGINEERS COLONY
"O" BLOCK, JAIPUR.**

MAIN PANEL(SLD/DISTRIBUTION DETAILS AFTER LT PANEL

DRAWING NO. :

PROJECT			CATEGORY	BLOCK	FLOOR		TYPE	



The floor plan illustrates a building layout with the following features and dimensions:

- Overall Dimensions:**
 - Width: 80'-3"
 - Depth: 195'-6"
- Rooms and Areas:**
 - SWIMMING POOL:** Located at the top left.
 - KID'S PLAY AREA:** 5.59 X 7.06, located in the center-left.
 - GYM:** 5.59 X 7.06, located in the center-right.
 - LOBBY:** Located in the center.
 - CORRIDOR:** Multiple corridors connecting the rooms.
 - FLAT RESIDENT STORE:** Multiple units located along the sides.
 - CHANGE ROOM:** Two change rooms located near the pool and gym.
 - TOILET:** 13'-0" X 5'-3", located near the gym.
 - STRETCHER LIFT:** 8'-3" X 7'-6", located near the toilet.
 - LIFT:** 6'-5" X 8'-0", located near the lobby.
- Level Markings:**
 - LVL +1'-6"
 - LVL ±0'-0"
 - LVL -2'-0"
- Other Features:**
 - UG WATER TANK:** 35'-0" X 11'-0" X 7'-0" (WL=6'-0") CAP.=64500 Lt., located at the bottom.
 - ROAD:** 60'-0" WIDE, located at the bottom.
 - Orientation:** Indicated by a compass rose at the bottom right.

OTHER'S
LAND

CLIENT :			
Mr. JITENDRA SINGH JI			
ARCHITECTS :			
LEGENDS:			
Mounting Height	I D	Symbol	Description
CEILING	FAN/48"		CEILING FAN 48"
CEILING	FAN/30"		CEILING FAN 30"
CEILING	CHI		CHANDLIER
+93"	TL-W		Led Wall Tube Light
+93"	BULB		Led Bulb 20W
+93"	GL		WALL BRACKETS AS DESIGN FOR GANESHI LIGHT
+78"	ML		12x2 Led Mirror Light
CEILING	DL		Led 6" Down Lighter 20W (Surface Mounted)
VENTILATOR HIT	CR		CEILING ROSE
VENTILATOR HIT	EXF		9" DIA FRESH AIR FAN
+24"	2wSB		2wSWITCH BOARD
+42"	SB		SWITCH BOARDS(A SOCKET & SWITCH)
+24"	TEL		TELEPHONE POINT
+24"	LP TEL		6 A PLUG POINT FOR TELEPHONE
+48"	TV		TV COAXIAL POINT
+48"	LP TV		6 A PLUG POINT FOR TV
+24"	LP V		6 A PLUG POINT FOR SIDE TABLE
+72"	LP-CH		6 A PLUG POINT FOR CHIMNEY
+12"	LP PC		6 A PLUG FOR COMPUTER POINT
+93"	SAC		SPLIT AC INDOOR UNIT
+42"	PP-MIX		16 A POWER POINT FOR MIXER
+42"	PP-MIC		16 A POWER POINT FOR MICROWAVE
+78"	PP-G		16 A POWER POINT FOR GEYSER
+54"	PP-F		16 A POWER POINT FOR FRIDGE
+78"	PP-WP		16 A POWER POINT FOR WATER PURIFIER
-48"	PP-WM		16 A POWER POINT FOR WASHING MACHINE
+12"	PP-INV.		16 A POWER POINT FOR INVERTER
+93"	PP-AC		25A SWITCHMCB FOR AC
			CAMERA(2' X 2')
+18"			6A 2MR SOCKET + 1NBR JA SWITCH, TELEPHONE/LAN
+60"	MCB DB		MCB DISTRIBUTION BOARD
			WALL FAN
BSB	6A SS/FAN REGULATOR, TL SWTCH		
BAC	6A SS 25AAC		

S.No	DATE	REVISION DESCRIPTION
GENERAL NOTES :		
1.	All dimension on this drawing are in MPC System Only written dimensions are to be followed. Drawing should not be scaled.	
2.	All measurements must be checked and verified by the contractors prior to execution of work at the site. This drawing is to be used in conjunction with all relevant structural, services & facade planning drawings.	
3.	Architectural drawings are to be followed for the location of all structural members & masonry walls, for sizes & reinforcement details of structural members, relevant structural drawings are to be referred.	
4.	Any discrepancies between architectural, structural and services drawings must lay through to the notice of the architect immediately & prior to execution of all works.	
5.	Coordinate with services such as hvac, plumbing & electrical, etc., in the responsibility of the contractor.	
6.	All masonry walls should be aligned with the columns as indicated on the plan, irrespective of the position as calculated with the dimensioning.	
7.	For details, refer relevant large scale detail dpgs, as indicated.	

PROJECT:	VENTURA SIGNATURE
PROJECT ADDRESS:	
PROPOSED RESIDENTIAL FLATS ON PLOT NO. -O-29B SCHEME- 6-D ENGINEERS COLONY "O" BLOCK, JAIPUR.	
NAME OF DRAWING:	
BASEMENT CEILING ELECTRICAL LAYOUT, ELECTRICAL POINT DRAWING, CAMERA POINT DRAWING	
DRAWING	NORTH:
WORKING DRAWING	
PROJECT NO. :	DATE :
	20-08-2024
SCALE :	REV NO :
NTS	R-0
DRAWING NO. :	
[] PROJECT [] CATEGORY [] BLOCK [] FLOOR [] TYPE [] NUMBER	
A-01	

OTHER'S
LAND

CLIENT :

Mr. JITENDRA SINGH JI

ARCHITECTS :

LEGENDS:

Mounting Height	I D	Symbol	Description
CEILING	FAN48"		CEILING FAN 48"
CEILING	FAN30"		CEILING FAN 30"
CEILING	CH		CHANDELIER
+93"	TLW		Led Wall Tube Light
+93"	BULB		Led Bulb 20W
+93"	GL		WALL BRACKETS AS DESIGN FOR GANESH LIGHT
+78"	ML		12x2 Led Mirror Light
CEILING	DL		Led 6" Down Lighter 20W (Surface Mount)
VENTILATOR HT.	CR		CEILING ROSE
VENTILATOR HT.	EXP		9" DIA FRESH AIR FAN
+24"	2xSB		2x SWITCH BOARD
+42"	SB		SWITCH BOARD 6A SOCKET & SWITCH
+24"	TEL		TELEPHONE POINT
+24"	LP TEL		6 A PLUG POINT FOR TELEPHONE
+48"	TV		TV COAXIAL POINT
+48"	LP TV		6 A PLUG POINT FOR TV
+24"	LP		6 A PLUG POINT FOR SIDE TABLE
+72"	LP CH		6 A PLUG POINT FOR CHIMNEY
+12"	LP PC		6 A PLUG FOR COMPUTER POINT
+93"	SAC		SPLIT AC INDOOR UNIT
+42"	PP-MIX		16 A POWER POINT FOR MIXER
+42"	PP-MC		16 A POWER POINT FOR MICROWAVE
+78"	PP-G		16 A POWER POINT FOR GEYSER
+54"	PP-F		16 A POWER POINT FOR FRIDGE
+78"	PP-WP		16 A POWER POINT FOR WATER PURIFIER
+48"	PP-WM		16 A POWER POINT FOR WASHING MACHINE
+12"	PP-INV		16 A POWER POINT FOR INVERTER
+93"	PP-AC		25A SWITCH MCB FOR AC
			CHAMBER 2' X 2'
+18"			6A 2 MCB SOCKET 11 NOS. (6A SWITCH TELEPHONE LAN
+60"	MCB DB		MCB DISTRIBUTION BOARD
			CAMERA
			WALL FAN
BSB			6A SS FAN REGULATOR, TL SWITCH
BAC			6A SS 25A AC

OTHER'S
LAND

Er. SANJEEV SHARMA
B.E (Electrical)

S No DATE REVISION DESCRIPTION

GENERAL NOTES :

- All dimension on this drawing are in MMS System. Only written dimensions are to be followed. Drawing should not be scaled.
- All measurements must be checked and verified by the contractors prior to execution of work at the site.
- This drawing is to be read in conjunction with all relevant structural, services & facility planning drawings.
- Architectural drawings are to be followed for the location of all structural members & masonry walls, for sizes & reinforcement details of structural members. Relevant structural drawings are to be referred.
- Any discrepancy between architectural, structural and services drawings must be brought to the notice of the architects immediately & prior to execution at site.
- Coordinate with services such as truss, plumbing & electrical, etc. is the responsibility of the contractor.
- All masonry walls should be aligned with the columns as indicated on the plan, irrespective of the position as indicated with the centerline.
- For details, refer relevant large scale detail drgs. as indicated.

PROJECT: VENTURA SIGNATURE

PROJECT ADDRESS:

PROPOSED RESIDENTIAL FLATS
ON PLOT. NO. -O-29B
SCHEME- 6-D ENGINEERS COLONY
"O" BLOCK, JAIPUR.

NAME OF DRAWING:

STILT FLOOR LV CONDUIT
PLAN, ELECTRIC CONDUIT
PLAN, EXTERNAL LIGHTING MARKED
PLAN, ELECTRIC SUB-STATION, CABLE
CHAMBER PIPE ROUTE & LIGHTENING
ARRESTER PLAN ELECTRICAL ROUTE
& CEILING PLAN

DRAWING

WORKING DRAWING

PROJECT NO. :

DATE :

20-08-2024

SCALE :

NTS

REV NO. :

R-0

DRAWING NO. :

PROJECT CATEGORY BLOCK FLOOR TYPE NUMBER

A-01

P.NO.
29

STILT FLOOR LV CONDUIT PLAN, ELECTRIC CONDUIT PLAN, EXTERNAL LIGHTING MARKED PLAN
, ELECTRIC SUB-STATION, CABLE CHAMBER PIPE ROUTE & LIGHTENING ARRESTER PLAN ELECTRICAL
ROUTE & CEILING PLAN

OTHER'S
LAND

CLIENT :

Mr. JITENDRA SINGH JI

ARCHITECTS :

LEGENDS:

Mounting Height	TD	Symbol	Description
CEILING	FAN48"		CEILING FAN 48"
CEILING	FAN36"		CEILING FAN 36"
CEILING	CHI		CHANDLER
+93"	TL/W		Led Wall Tube Light
+93"	BULB		Led Bulb 20W
+93"	GL		WALL BRACKETS AT DESIGN FOR GENES LIGHT
+78"	ML		12x2 Led Mirror Light
CEILING	DL		Led 4" Down Light 20W (Surface Mounted)
VENTILATOR HT.	CR		CEILING ROSE
VENTILATOR HT.	EXP		9" DIA FRESH AIR FAN
+24"	2xSB		2xSWITCH BOARD
+42"	SB		SWITCH BOARD (SCREWED & SWITCH)
+24"	TEL		TELEPHONE POINT
+24"	LP TEL		6 A PLUG POINT FOR TELEPHONE
+48"	TV		TV COAXIAL POINT
+48"	LP TV		6 A PLUG POINT FOR TV
+24"	LP		6 A PLUG POINT FOR SIDE TABLE
+72"	LP CHI		6 A PLUG POINT FOR CHIMNEY
+12"	LP FC		6 A PLUG POINT FOR COMPUTER POINT
+93"	SAC		SPLIT AC INDOOR UNIT
+42"	PP-MIX		16 A POWER POINT FOR MIXER
+42"	PP-MC		16 A POWER POINT FOR MICROWAVE
+78"	PP-G		16 A POWER POINT FOR GEYSER
+54"	PP-F		16 A POWER POINT FOR FRIDGE
+78"	PP-WP		16 A POWER POINT FOR WATER PURIFIER
+48"	PP-WM		16 A POWER POINT FOR WASHING MACHINE
+12"	PP-INV		16 A POWER POINT FOR INVERTER
+93"	PP-AC		2A SWITCH FOR AC
			CHAMBER 2 X 2)
+18"			6A 2N SOCKET 1 NOK (AS PER IS 17299:2001)
+60"	MCB DB		MCB DISTRIBUTION BOARD
			CAMERA
			WALL FAN

BSB	6A S/S,FAN REGULATOR,TL SWITCH
-----	--------------------------------

	BAC	6A S/S, 25 AAC
---	-----	----------------

S.No	DATE	REVISION DESCRIPTION
------	------	----------------------

GENERAL NOTES :	
-----------------	--

1. All dimensions on this drawing are in MKS System Only written dimensions are to be followed drawing should not be scaled.
2. All dimensions should be checked and verified by the contractors prior to execution of work on the site.
3. This drawing is to be read in conjunction with all relevant structural, services & facility planning drawings.
4. Architectural drawings are to be followed for the location of all structural members & services.
5. All masonry walls, for sizes & reinforcement details of structural members, relevant structural drawings are to be referred to the contractor.
6. Any discrepancies between architectural, structural and services drawings must be brought to the notice of the architects immediately, prior to execution at site.
7. Co-ordination with services such as heat, plumbing & electrical, etc. is the responsibility of the contractor.
8. All masonry walls should be aligned with the columns as indicated on the plan, irrespective of the location as calculated with the dimensionsing.
9. For details, refer relevant large scale detail drawings, as indicated.

PROJECT: **VENTURA SIGNATURE**

PROJECT ADDRESS:
PROPOSED RESIDENTIAL FLATS
ON PLOT. NO. -O-29B
SCHEME- 6-D ENGINEERS COLONY
"O" BLOCK, JAIPUR.

NAME OF DRAWING:

**TYPICAL FLOOR ELECTRICAL
LAYOUT(GROUND TO 7TH.)
(ELECTRICAL CABLES,ELECTRICAL DB,
ELECTRICAL SHAFT, CABLE TRAY)**

DRAWING

WORKING DRAWING

PROJECT NO. :

SCALE :

NTS

DRAWING NO. :

				-	-
--	--	--	--	---	---

PROJECT	CATEGORY	BLOCK
---------	----------	-------

A-01

P.NO.
29

3" less

6" less

**TYPICAL FLOOR ELECTRICAL LAYOUT(GROUND TO 7TH.)
(ELECTRICAL CABLES,ELECTRICAL DB, ELECTRICAL SHAFT, CABLE TRAY)**

OTHER'S
LAND

CLIENT :

Mr. JITENDRA SINGH JI

ARCHITECTS :

LEGENDS:

Mounting Height	I D	Symbol	Description
CEILING	FAN48"		CEILING FAN 48"
CEILING	FAN30"		CEILING FAN 30"
CEILING	CHI		CHANDELIER
+93"	TLW		Led Wall Tube Light
+93"	BULB		Led Bulb 20W
+93"	GL		WALL BRACKETS AS DESIGN FOR GANESH LIGHT
+78"	ML		12x2 Led Mirror Light
CEILING	DL		Led 2" Down Lighter 20W (Surface Mounted)
VENTILATOR HT.	CR		CEILING ROSE
VENTILATOR HT.	EXP		9" DIA FRESH AIR FAN
+24"	2wSB		2w SWITCH BOARD
+42"	SB		SWITCH BOARD (A SOCKET & SWITCH)
+24"	TEL		TELEPHONE POINT
+24"	LP TEL		6 A PLUG POINT FOR TELEPHONE
+48"	TV		TV COAXIAL POINT
+48"	LP TV		6 A PLUG POINT FOR TV
+24"	LP		6 A PLUG POINT FOR SIDE TABLE
+72"	LP CH		6 A PLUG POINT FOR CHIMNEY
+12"	LP PC		6 A PLUG POINT FOR COMPUTER
+93"	SAC		SPLIT AC INDOOR UNIT
+42"	PP-MIX		16 A POWER POINT FOR MIXER
+42"	PP-MIC		16 A POWER POINT FOR MICROWAVE
+78"	PP-G		16 A POWER POINT FOR GEYSER
+54"	PP-F		16 A POWER POINT FOR FRIDGE
+78"	PP-WP		16 A POWER POINT FOR WATER PURIFIER
+48"	PP-WM		16 A POWER POINT FOR WASHING MACHINE
+12"	PP-INV.		16 A POWER POINT FOR INVERTER
+93"	PP-AC		25A SWITCH MCB FOR AC
			CHAMBER 2 X 2
+18"			6 A 2 NOS. SOCKET + 1 MCB, 10A SWITCH, TELEPHONE LAN
+60"	MCB DB		MCB DISTRIBUTION BOARD
			CAMERA
			WALL FAN
BSB			6A SIS FAN REGULATOR, TL SWITCH
BAC			6A SIS 25 AAC


3" less

195'-6 1/4"

6" less

Er. SANJEEV SHARMA
B.E (Electrical)

P.NO.
29

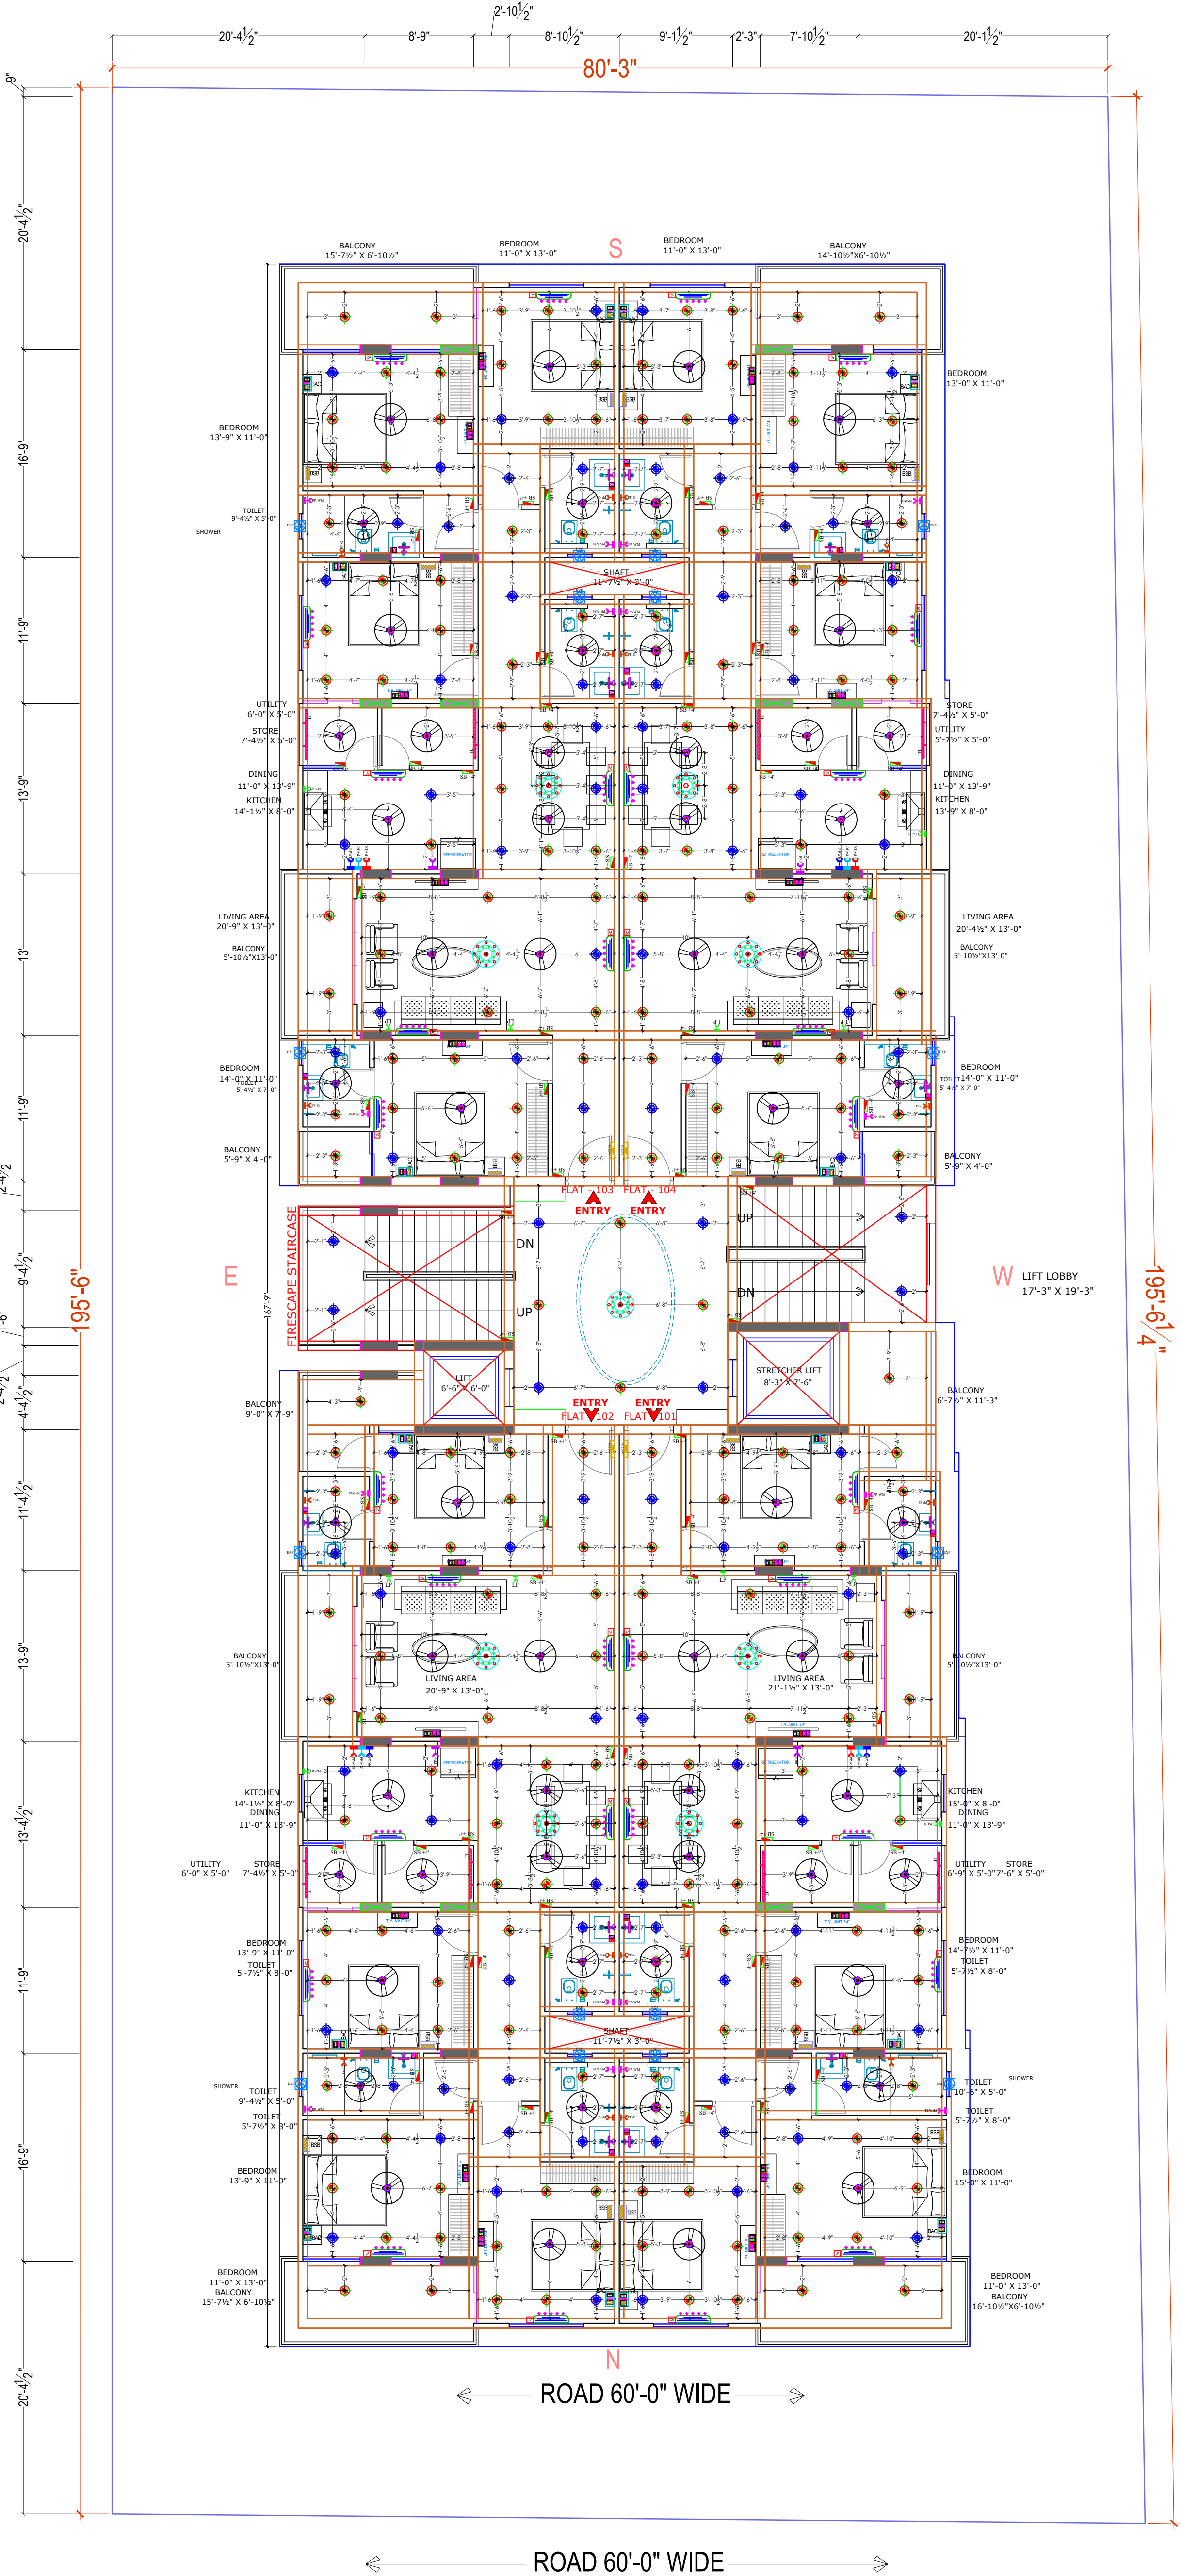

TYPICAL FLOOR ELECTRICAL LAYOUT (GROUND TO 7TH.)
(ELECTRICAL POINT, CEILING POINT, TV)

S.No. DATE REVISION DESCRIPTION

- GENERAL NOTES :
1. All dimension on this drawing are in MMS System Only written dimensions are to be followed.
 2. All dimension should not be scaled.
 3. All dimension should be checked and verified by the contractors prior to execution of work at the site.
 4. This drawing is to be read in conjunction with all relevant structural, services & facility planning drawings.
 5. Architectural drawings are to be followed for the location of all structural members & masonry walls, for sizes & reinforcement details of structural members, relevant structural drawings are to be referred.
 6. Any discrepancies between architectural, structural & services drawings must be brought to the notice of the architect immediately & prior to execution at site.
 7. Coordination with services such as water, drainage & electrical, etc., is the responsibility of the contractor.
 8. All masonry walls should be aligned with the columns as indicated on the plan, irrespective of the position as calculated with the dimensioning.
 9. For details, refer relevant design code (IS) as indicated.

PROJECT: VENTURA SIGNATURE

PROPOSED RESIDENTIAL FLATS
ON PLOT. NO. -O-29B
SCHEME- 6-D ENGINEERS COLONY
"O" BLOCK, JAIPUR.

NAME OF DRAWING:

TYPICAL FLOOR
ELECTRICAL LAYOUT G+7TH
(ELECTRICAL POINT,
CEILING POINT, TV)

DRAWING	NORTH:
WORKING DRAWING	
PROJECT NO. :	DATE :
	18-10-2024
SCALE :	REV NO. :
NTS	R-0
DRAWING NO. :	
PROJECT	CATEGORY
BLOCK	FLOOR
TYPE	NUMBER
A-01	