


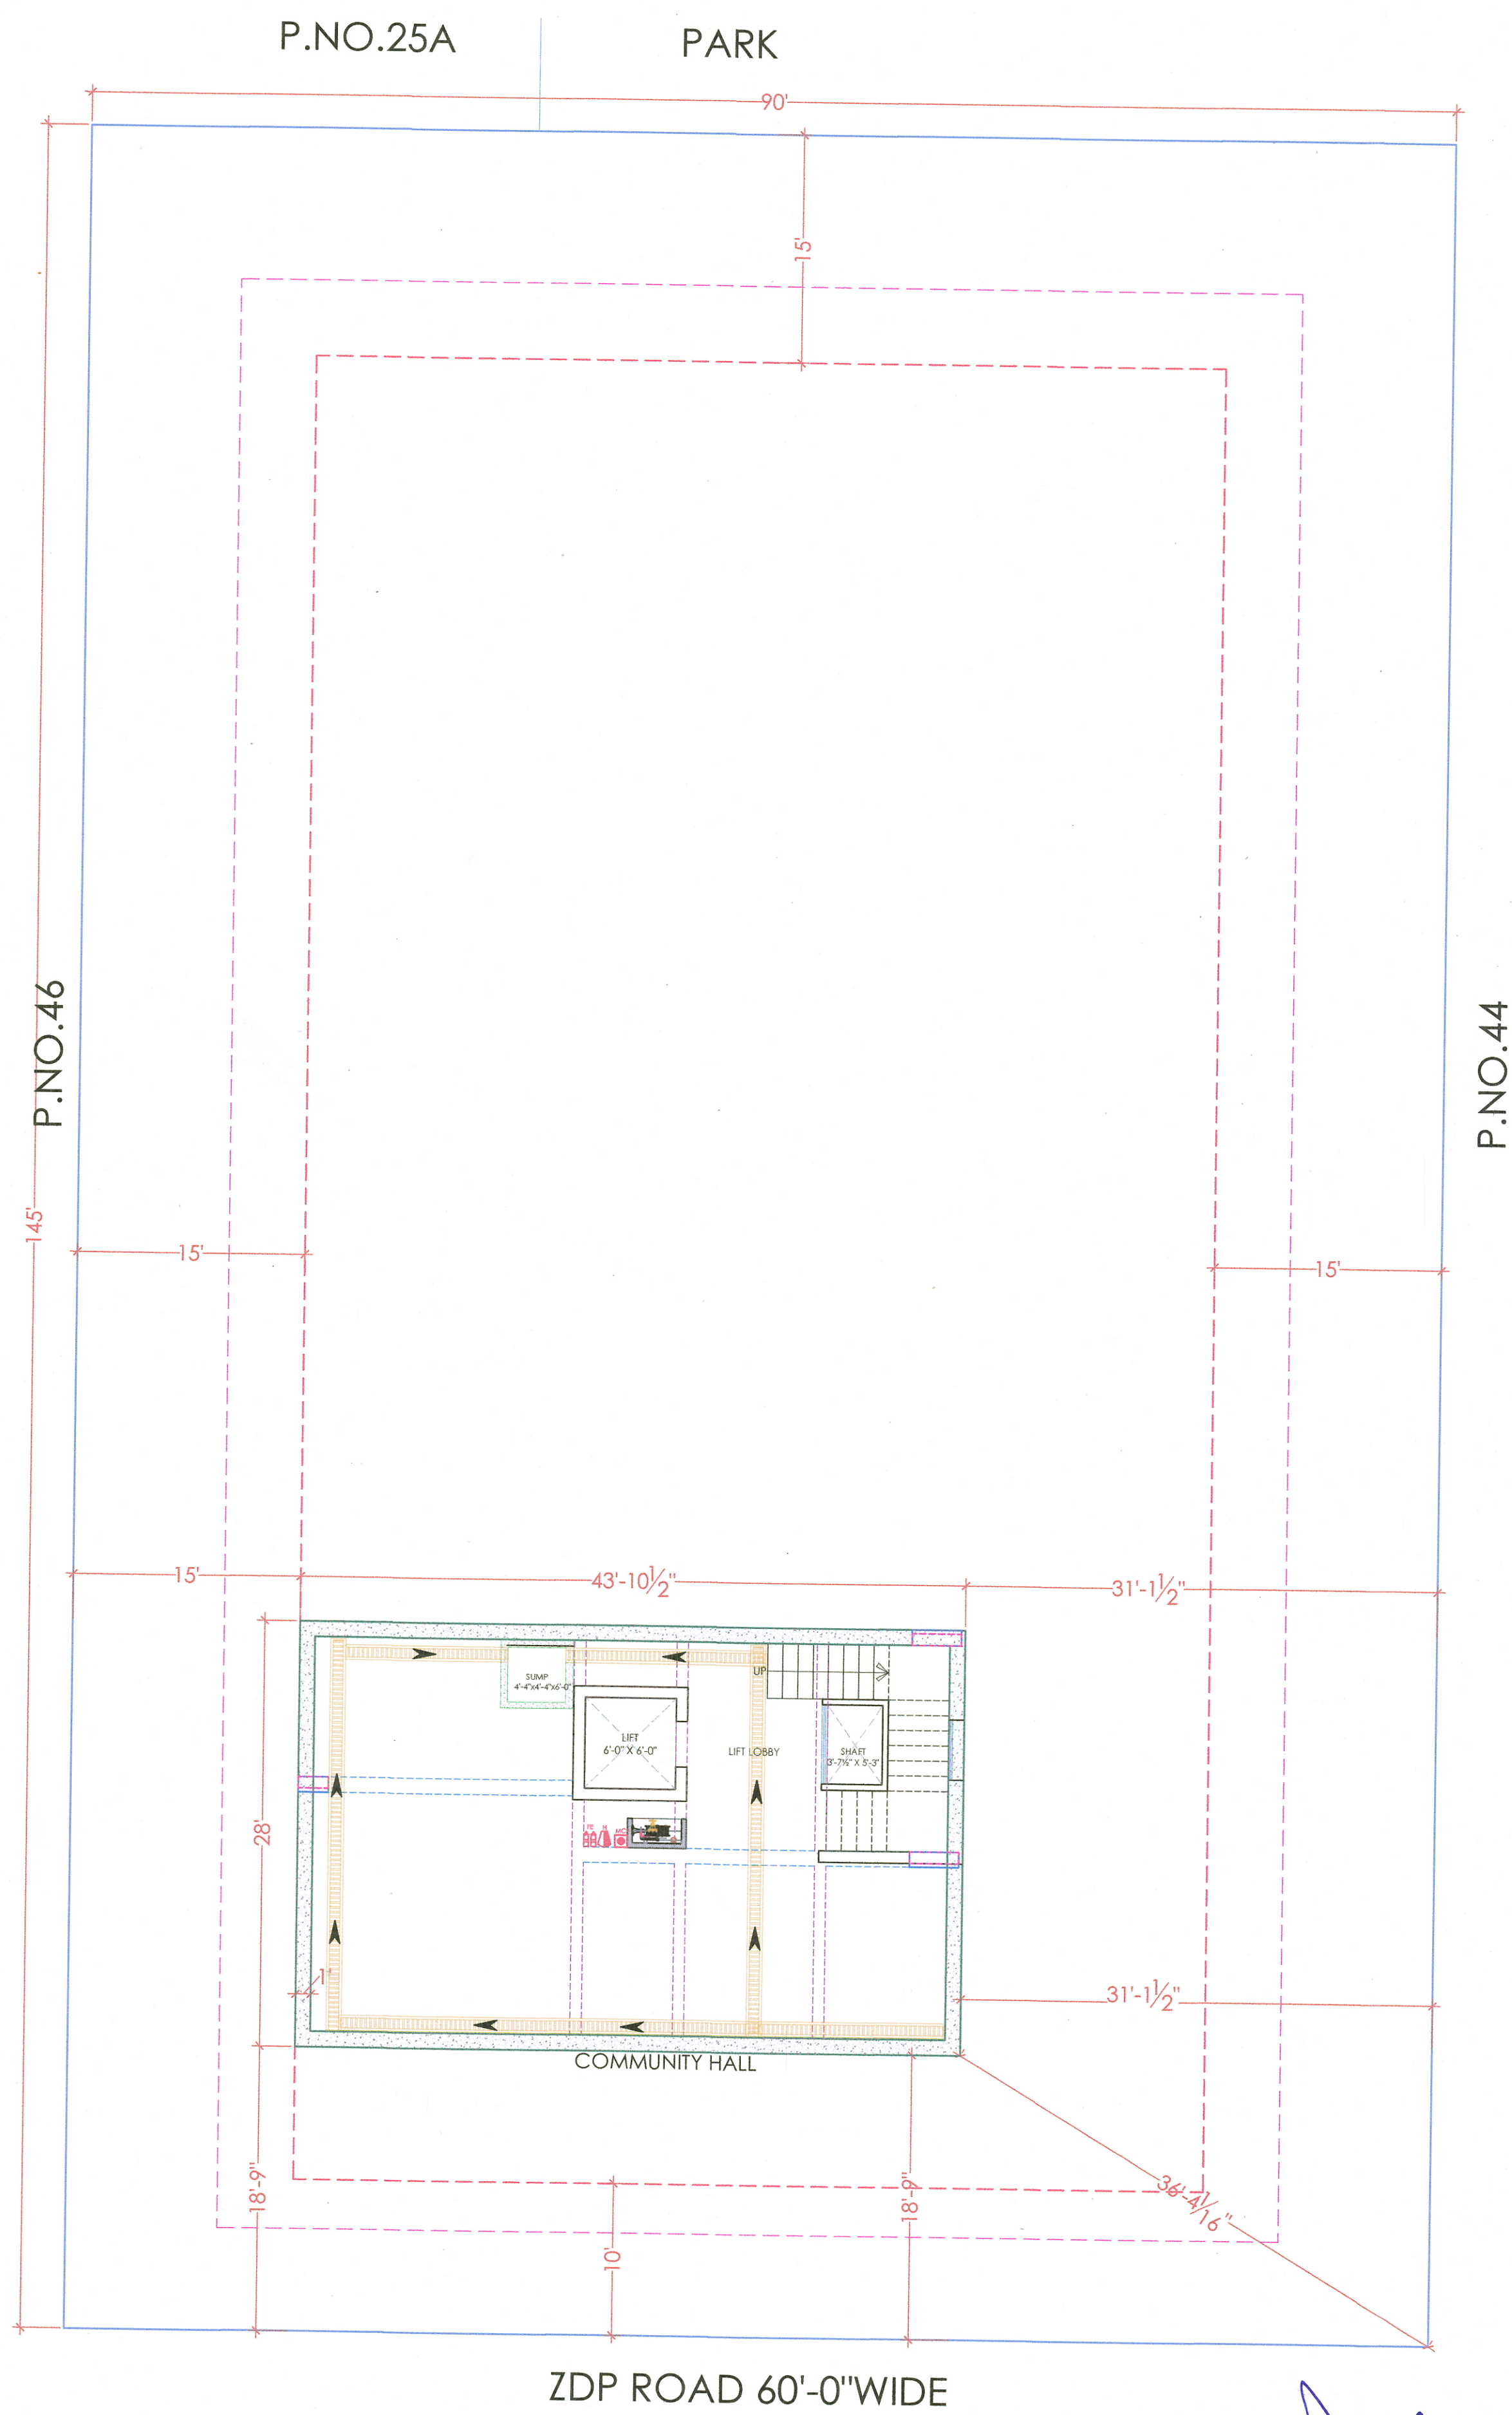

PROJECT NAME:  
THE ROYAL PALACE

DEVELOPER NAME:  
SHREE RAM INFRA

M/s Shree Ram Infra  
Partner

ELEVATION  
FRONT VIEW  
PLAN OF FIRE HOSE CABINET

LEGEND:-

|                            |  |
|----------------------------|--|
| FIRE HYDRANT MS PIPE       |  |
| BALL VALVE                 |  |
| EXTERNAL FIRE HYDRANT      |  |
| EXTERNAL FIRE HOSE CABINET |  |
| FIRE HOSE CABINET          |  |
| UPRIGHT SPRINKLER HEAD     |  |
| PENDENT SPRINKLER HEAD     |  |
| SIDE WALL SPRINKLER HEAD   |  |
| FIRE EXTINGUISHER          |  |
| FLOW SWITCH                |  |
| ISOLATION VALVE            |  |
| 2 WAY FIRE BRIGADE INLET   |  |

PROJECT:  
PROPOSED RESIDENTIAL "THE ROYAL PALACE" BUILDING ON PLOT NO. - 45 SCHEME -24 (RAJAT VIHAR), JAIPUR.

NAME OF DRAWING:  
BASEMENT  
SUMP DRAWING

DRAWING:  
Area calculation

PROJECT NO.:  
NTS

DATE:  
26. JUN. - 2024

SCALE:  
R-0

DRAWING NO.:  
A-01


BASEMENT FLOOR FIRE FIGHTING LAYOUT

Er. SANJEEV SHARMA  
B.E (Electrical)

PROJECT NAME:  
THE ROYAL PALACE

DEVELOPER NAME:  
SHREE RAM INFRA

Ms Shree Ram Infra  
Partner

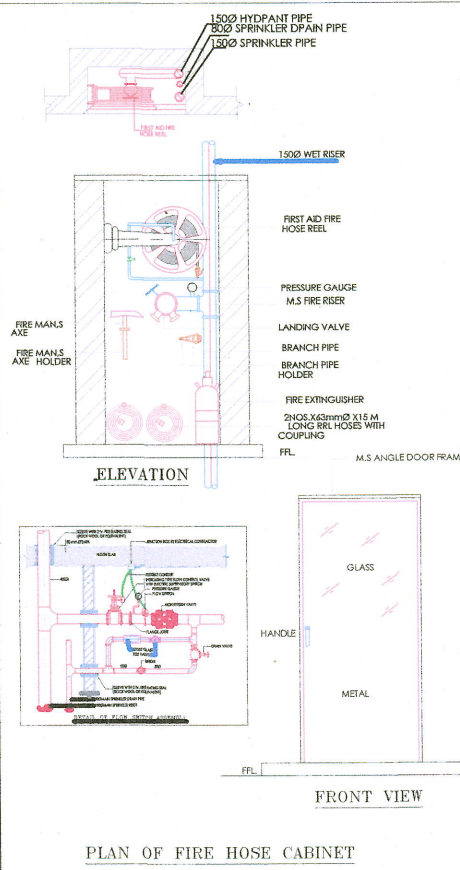

LEGEND:-

|                            |    |
|----------------------------|----|
| FIRE HYDRANT MS PIPE       |    |
| BALL VALVE                 |    |
| EXTERNAL FIRE HYDRANT      |    |
| EXTERNAL FIRE HOSE CABINAT |    |
| FIRE HOSE CABINAT          |    |
| UPRIGHT SPRINKLER HEAD     |    |
| PENDENT SPRINKLER HEAD     |    |
| SIDE WALL SPRINKLER HEAD   |    |
| FIRE EXINGUISHER           |    |
| FLOW SWITCH                | FS |
| ISOLATION VALVE            | IV |
| 2 WAY FIRE BRIGADE INLET   |    |

PROJECT:  
PROPOSED RESIDENTIAL "THE ROYAL PALACE" BUILDING ON PLOT NO. - 45 SCHEME -24 (RAJAT VIHAR ), JAIPUR.

NAME OF DRAWING:  
STILT FLOOR  
FIRE FIGHTING LAYOUT

|                                          |                          |
|------------------------------------------|--------------------------|
| DRAWING<br>Area calculation              | NORTH:<br>               |
| PROJECT NO.:                             | DATE:<br>26, JUN. - 2024 |
| SCALE:<br>NTS                            | REV NO.:<br>R-0          |
| DRAWING NO.:                             |                          |
| PROJECT CATEGORY BLOCK FLOOR TYPE NUMBER |                          |
| A-01                                     |                          |

P.NO.25A


PARK

90'

P.NO.46

145'

P.NO.44

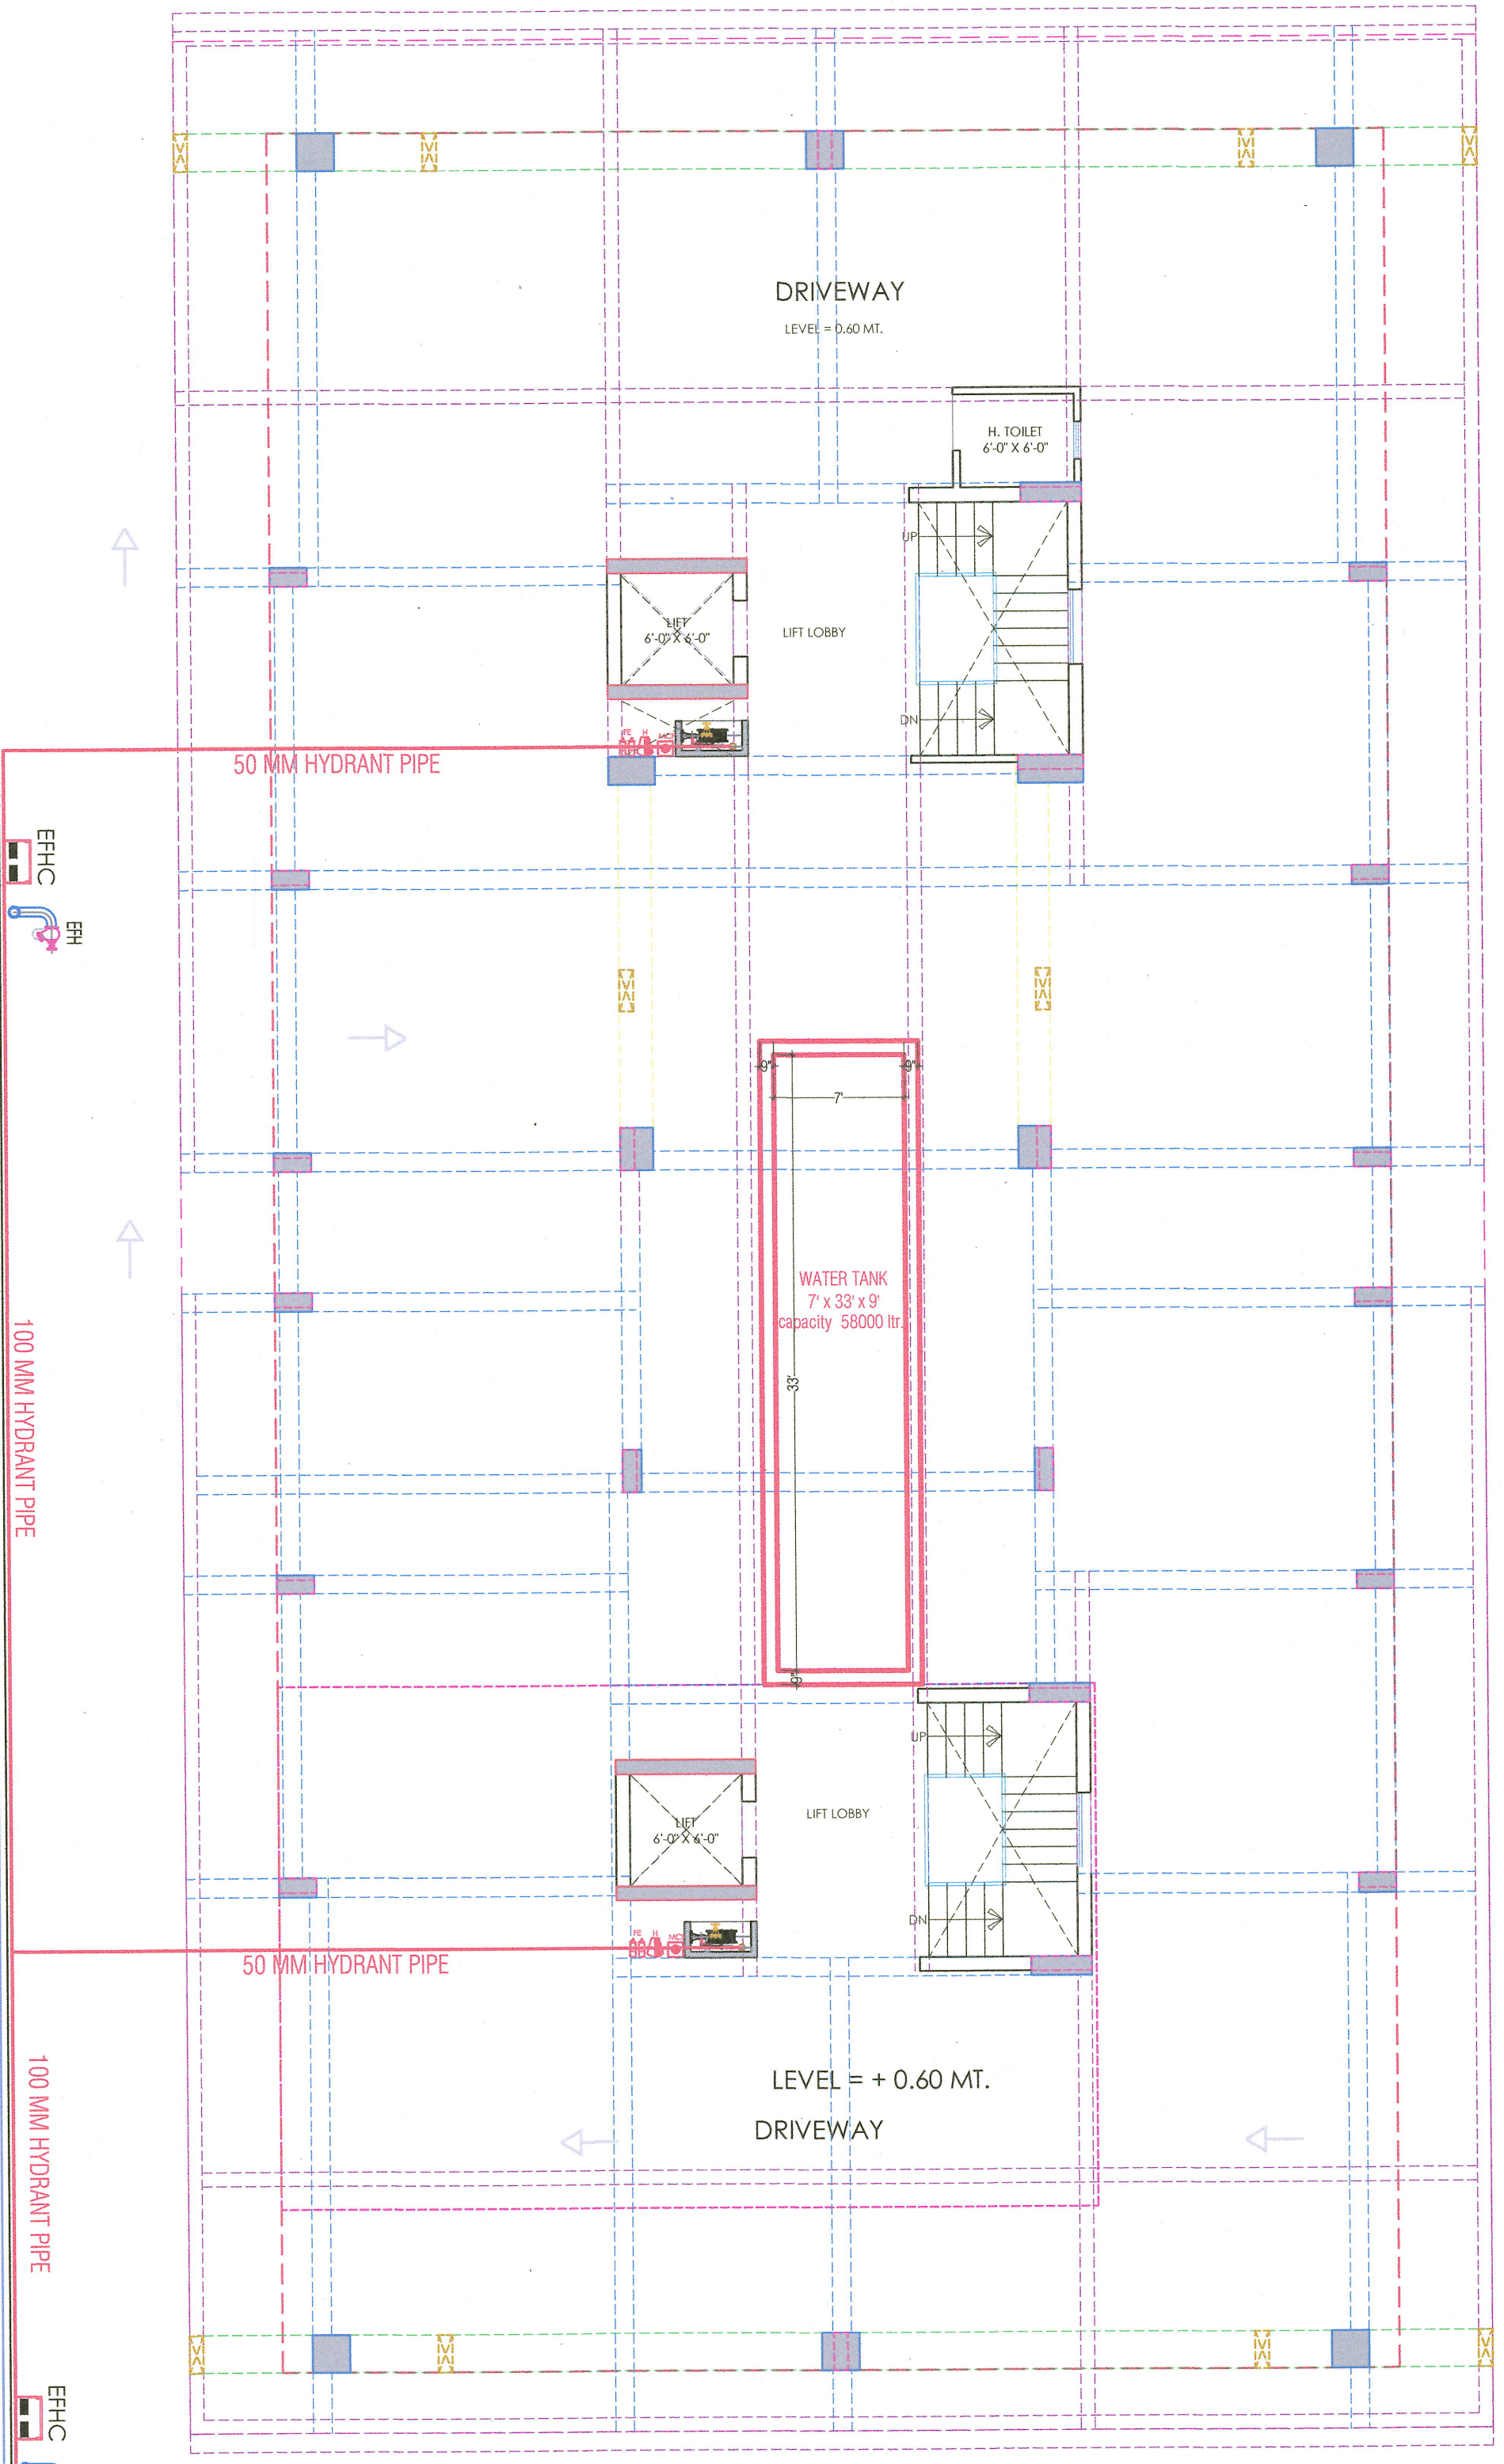


STILT FLOOR FIRE FIGHTING LAYOUT

Er. SANJEEV SHARMA  
B.E (Electrical)

DEVELOPER NAME:  
SHREE RAM INFRA

M/s Shree Ram Infra  
21/5

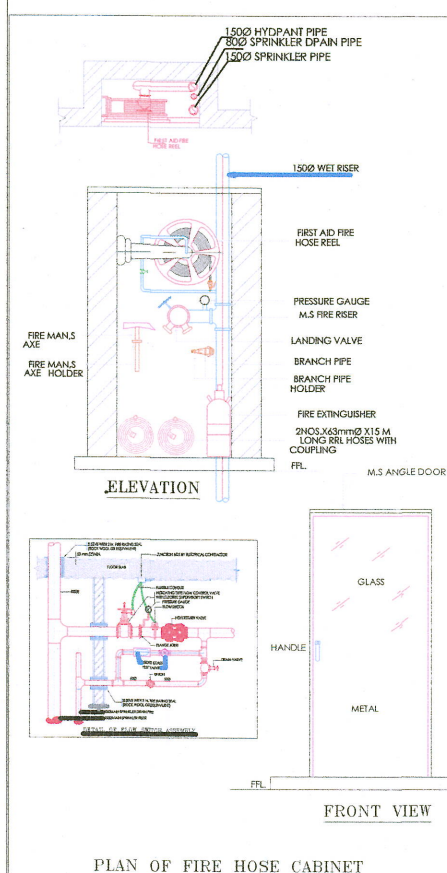

LEGEND:-

|                            |                                                                                       |
|----------------------------|---------------------------------------------------------------------------------------|
| FIRE HYDRANT MS PIPE       |  |
| BALL VALVE                 |  |
| EXTERNAL FIRE HYDRANT      |  |
| EXTERNAL FIRE HOSE CABINET |  |
| FIRE HOSE CABINET          |  |
| UPRIGHT SPRINKLER HEAD     |  |
| PENDENT SPRINKLER HEAD     |  |
| SIDE WALL SPRINKLER HEAD   |  |
| FIRE EXTINGUISHER          |  |
| FLOW SWITCH                |  |
| ISOLATION VALVE            |  |
| 2 WAY FIRE BRIGADE INLET   |  |


PROJECT:

PROPOSED RESIDENTIAL "THE ROYAL PALACE" BUILDING ON PLOT NO. - 45 SCHEME -24 (RAJAT VIHAR ), JAIPUR.

NAME OF DRAWING:

TYPICAL FLOOR  
FIRE FIGHTING LAYOUT

|   |   |
|---|---|
| DRAWING<br><br><h2 style="text-align: center;">Area calculation</h2>   | NORTH:   |
| PROJECT NO.:   | DATE:<br><br><div style="text-align: center; font-size: 1.2em;">26. JUN. - 2021</div>                                                                                      |
| SCALE:<br><br><div style="text-align: center; font-size: 1.2em;">NTS</div>   | REV NO.:<br><br><div style="text-align: center; font-size: 1.2em;">R-0</div>                                                                                               |
| DRAWING NO.:   |   |
| <div style="display: flex; justify-content: space-around;"> <div style="border: 1px solid black; width: 40px; height: 30px;"></div> <div style="border: 1px solid black; width: 40px; height: 30px; text-align: center;">-</div> <div style="border: 1px solid black; width: 40px; height: 30px; text-align: center;">-</div> <div style="border: 1px solid black; width: 40px; height: 30px;"></div> </div> | <div style="display: flex; justify-content: space-around;"> <div>PROJECT</div> <div>CATEGORY</div> <div>BLOCK</div> <div>FLOOR</div> <div>TYPE</div> <div>NO.</div> </div> |
| <div style="font-size: 1.5em; font-weight: bold;">A-01</div>   |   |


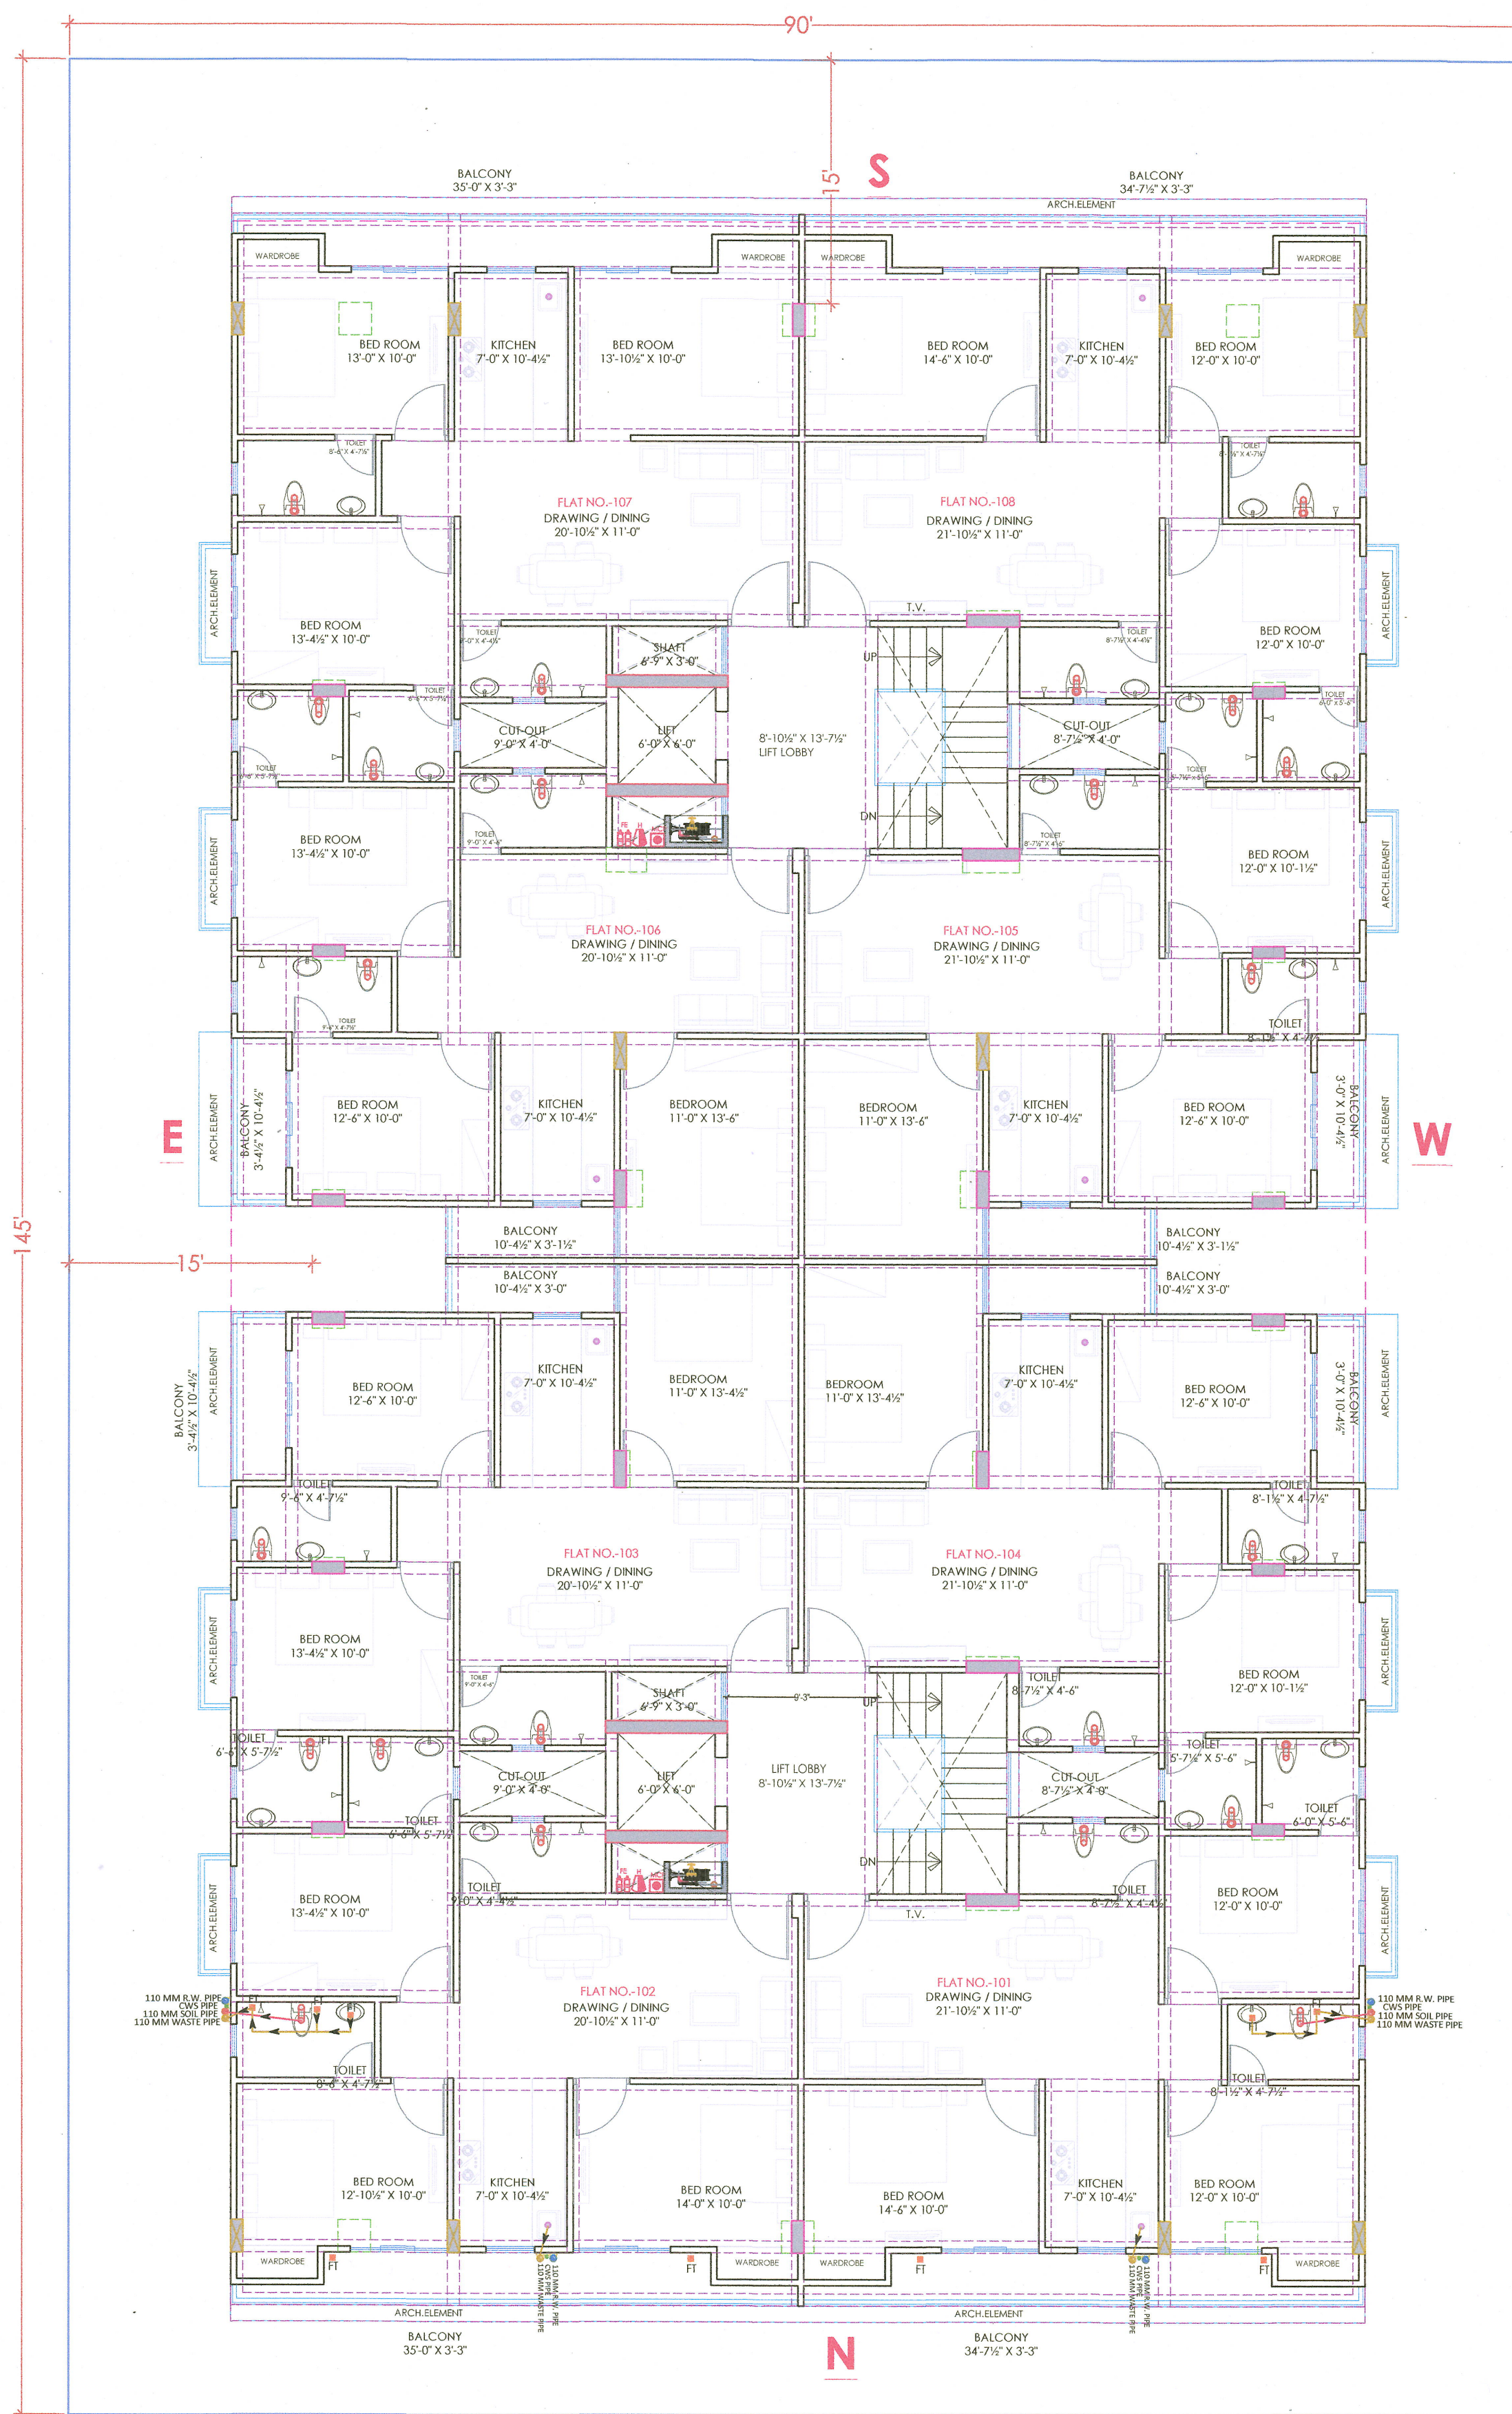


ZDP ROAD 60'-0" WIDE

## TYPICAL FLOOR FIRE FIGHTING LAYOUT

Er. SANJEEV SHARMA  
B.E (Electrical)

PROJECT NAME:  
THE ROYAL PALACE  
DEVELOPER NAME:  
SHREE RAM INFRA

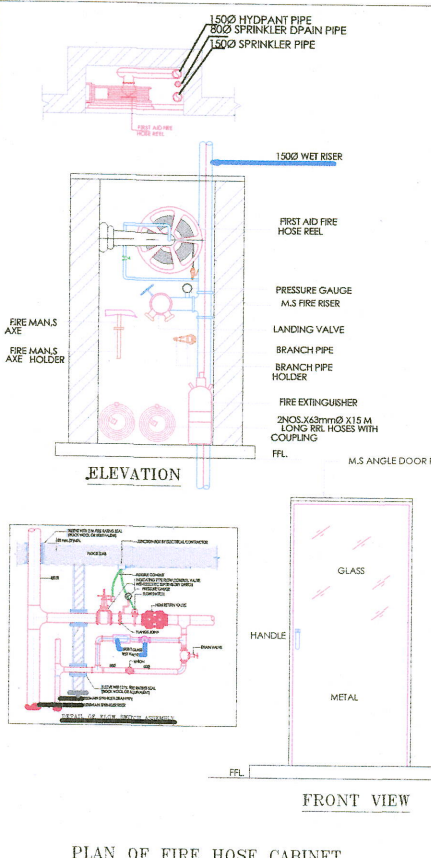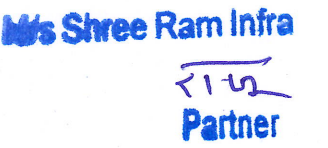


LEGEND:-

|                            |      |
|----------------------------|------|
| FIRE HYDRANT MS PIPE       |      |
| BALL VALVE                 |      |
| EXTERNAL FIRE HYDRANT      |      |
| EXTERNAL FIRE HOSE CABINAT | EFHC |
| FIRE HOSE CABINAT          | FHC  |
| UPRIGHT SPRINKLER HEAD     |      |
| PENDENT SPRINKLER HEAD     |      |
| SIDE WALL SPRINKLER HEAD   |      |
| FIRE EXINGUISHER           |      |
| FLOW SWITCH                | FS   |
| ISOLATION VALVE            | IV   |
| 2 WAY FIRE BRIGADE INLET   |      |

PROJECT:  
PROPOSED RESIDENTIAL "THE ROYAL PALACE" BUILDING ON PLOT NO. - 45 SCHEME -24 (RAJAT VIHAR ), JAIPUR.

NAME OF DRAWING:  
TERRACE FLOOR FIRE FIGHTING LAYOUT

|                             |                          |
|-----------------------------|--------------------------|
| DRAWING<br>Area calculation | NORTH:<br>               |
| PROJECT NO.:                | DATE:<br>26, JUN. - 2024 |
| SCALE:<br>NTS               | REV NO.:<br>R-0          |
| DRAWING NO.:                |                          |
| PROJECT                     | CATEGORY                 |
| AREA                        | FLOOR                    |
| TYPE                        | NUMBER                   |
| A-01                        |                          |

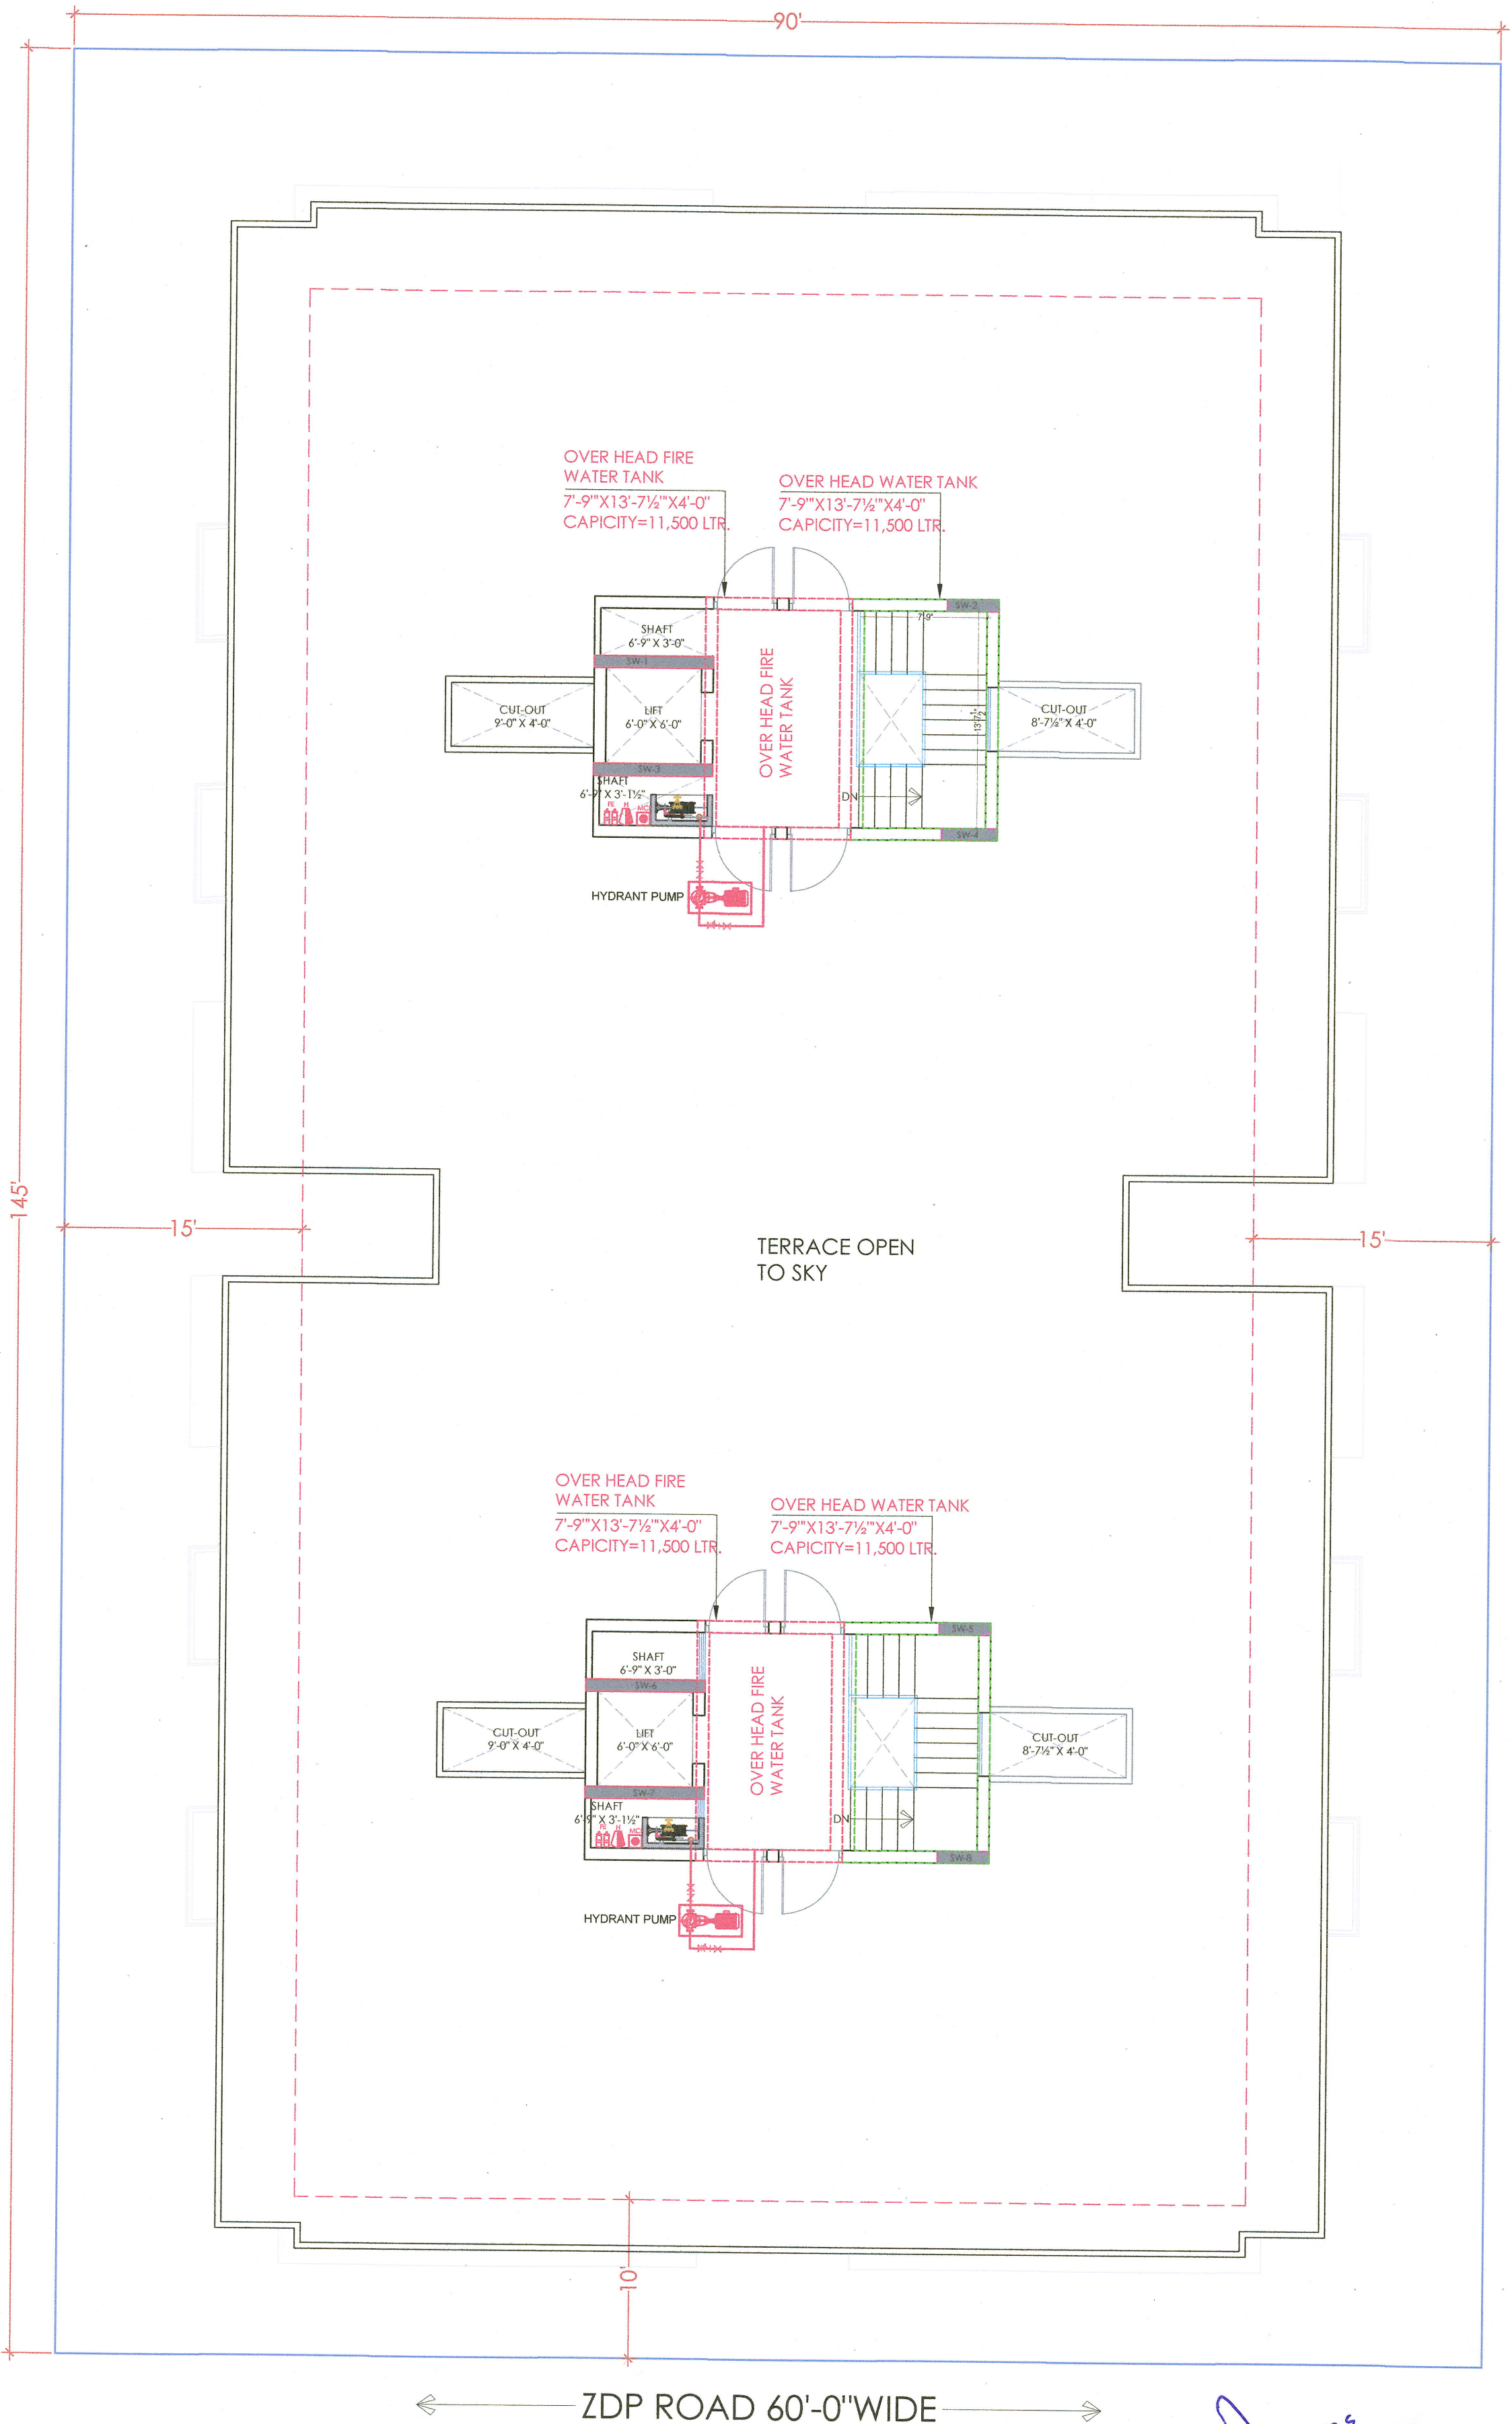

TERRACE FLOOR FIRE FIGHTING LAYOUT

Er. SANJEEV SHARMA  
B.E ( Electrical )