



All Heights For Finish Floor Lvl	SYMBOL	SYMBOL	DESCRIPTION
+1000MM			Ø 20MM CWS PIPE THRU WALL CHASE TO SINK
			Ø 20MM HWS PIPE THRU WALL CHASE TO SINK
+1950MM			Ø 20MM CWS PIPE THRU WALL CHASE TO GEYSER
			Ø 20MM HWS PIPE THRU WALL CHASE FROM GEYSER
+1500MM			Ø 20MM CWS PIPE THRU WALL CHASE TO AQUAGUARD
+450MM			Ø 20MM CWS PIPE THRU WALL CHASE TO BASIN ANGLE VALVE
+800MM			Ø 20MM HWS PIPE THRU WALL CHASE TO BASIN ANGLE VALVE
+2100MM			Ø 20MM CWS PIPE THRU WALL CHASE TO CONCEALED STOP COCK
+300MM			Ø 20MM CWS PIPE THRU WALL CHASE TO FAUCET
+1000MM WALL MIXER DIVERTOR +2025MM O.H.SHOWER			Ø 20MM CWS PIPE THRU WALL CHASE TO WALL MIXER / DIVERTOR
			Ø 20MM HWS PIPE THRU WALL CHASE TO WALL MIXER / DIVERTOR
+600MM			Ø 20MM CWS PIPE THRU WALL CHASE TO TAP
+450MM			Ø 20MM CWS PIPE THRU WALL CHASE TO CISTERN ANGLE VALVE
+1000MM			Ø 20MM CWS PIPE THRU WALL CHASE TO URINAL ANGLE VALVE
+450MM			Ø 20MM CWS PIPE THRU WALL CHASE TO BASIN ANGLE VALVE
+1000MM	AS PER/ARCHL.		SOAP DISH
+1500MM	AS PER/ARCHL.		TOWEL RAIL
+450MM	AS PER/ARCHL.		PAPER HOLDER
			COLD WATER SUPPLY LINE
			HOT WATER SUPPLY LINE

SERVICES CONSULTANT:

ASHI ASSOCIATES
F 9 / 440 , Keshav Marg Chitrakut Scheme,Jaipur
PH:91-0-93146-10438 ,0141-2440946 Mail:vipul8599@yahoo.co

ARCHITECT:-

SPACE GRID
C-49,vidya Apartment,paras Marg,
Bapu Nagar,near Janta Store Circle,
Jaipur-302015
Ph-09314918766,0141-4005506 (o)
Email:-info.spacegrid@gmail.com

VIPUL AGARWAL
M.E.P. CONSULTANT
B.E. ELECTRICAL

PROJECT NAME:-

JB PRIME

PROMOTER:-

J B Construction

ADDRESS:-

**KHASRA NO.- 2534/760 & 2537/2479
IN VILLAGE- SIRSI, JAIPUR**

DRAWING:-

FIRST FLOOR PLUMBING PLAN

DRN. By: RAAJ

CHEKD. By: SANJAY

APPD. By: VIPUL AGARWAL

DATE-

08-04-2025





All Heights For Finish Floor Lvl	SYMBOL	SYMBOL	DESCRIPTION
+1000MM			Ø 20MM CWS PIPE THRU WALL CHASE TO SINK
			Ø 20MM HWS PIPE THRU WALL CHASE TO SINK
+1950MM			Ø 20MM CWS PIPE THRU WALL CHASE TO GEYSER
			Ø 20MM HWS PIPE THRU WALL CHASE FROM GEYSER
+1500MM			Ø 20MM CWS PIPE THRU WALL CHASE TO AQUAGUARD
+450MM			Ø 20MM CWS PIPE THRU WALL CHASE TO BASIN ANGLE VALVE
+800MM			Ø 20MM HWS PIPE THRU WALL CHASE TO BASIN ANGLE VALVE
+2100MM			Ø 20MM CWS PIPE THRU WALL CHASE TO CONCEALED STOP COCK
+300MM			Ø 20MM CWS PIPE THRU WALL CHASE TO FAUCET
+1000MM WALL MIXER DIVERTOR			Ø 20MM CWS PIPE THRU WALL CHASE TO WALL MIXER / DIVERTOR
+2025MM O.H.SHOWER			Ø 20MM HWS PIPE THRU WALL CHASE TO WALL MIXER / DIVERTOR
+600MM			Ø 20MM CWS PIPE THRU WALL CHASE TO TAP
+450MM			Ø 20MM CWS PIPE THRU WALL CHASE TO CISTERN ANGLE VALVE
+1000MM			Ø 20MM CWS PIPE THRU WALL CHASE TO URINAL ANGLE VALVE
+450MM			Ø 20MM CWS PIPE THRU WALL CHASE TO BASIN ANGLE VALVE
+1000MM	AS PER/ARCHI.		SOAP DISH
+1500MM	AS PER/ARCHI.		TOWEL RAIL
+450MM	AS PER/ARCHI.		PAPER HOLDER
			COLD WATER SUPPLY LINE
			HOT WATER SUPPLY LINE

SERVICES CONSULTANT:
ASHI ASSOCIATES
F 9 / 440 , Keshav Marg Chitrakut Scheme,Jaipur
PH:91-0-93146-10438 ,0141-2440946 Mail:vipul8599@yahoo.com

ARCHITECT:-
SPACE GRID
C-49,vidya Apartment,paras Marg,
Bapu Nagar,near Janta Store Circle,
Jaipur-302015
Ph-09314918766,0141-4005506 (o)
Email:-info.spacegrid@gmail.com

VIPUL AGARWAL
M.E.P. CONSULTANT
B.E. ELECTRICAL

PROJECT NAME:-
JB PRIME

PROMOTER:-
J B Construction

ADDRESS:-
**KHASRA NO.- 2534/760 & 2537/2479
IN VILLAGE- SIRSI, JAIPUR**

DRAWING:-
2nd to 5th FLOOR PLUMBING PLAN

DRN. By:	RAAJ	CHEKD. By:	SANJAY
APPD. By:	VIPUL AGARWAL		
DATE-	08-04-2025		



All Heights For Finish Floor Lvl	SYMBOL	SYMBOL	DESCRIPTION
+1000MM			Ø 20MM CWS PIPE THRU WALL CHASE TO SINK
+1950MM			Ø 20MM CWS PIPE THRU WALL CHASE TO GEYSER
+1500MM			Ø 20MM CWS PIPE THRU WALL CHASE TO AQUAGUARD
+450MM			Ø 20MM CWS PIPE THRU WALL CHASE TO BASIN ANGLE VALVE
+800MM			Ø 20MM CWS PIPE THRU WALL CHASE TO BASIN ANGLE VALVE
+2100MM			Ø 20MM CWS PIPE THRU WALL CHASE TO CONCEALED STOP COCK
+300MM			Ø 20MM CWS PIPE THRU WALL CHASE TO FAUCET
+100MM			Ø 20MM CWS PIPE THRU WALL CHASE TO WALL MIXER / DIVERTOR
+2025MM			Ø 20MM CWS PIPE THRU WALL CHASE TO WALL MIXER / DIVERTOR
+600MM			Ø 20MM CWS PIPE THRU WALL CHASE TO TAP
+450MM			Ø 20MM CWS PIPE THRU WALL CHASE TO CISTERN ANGLE VALVE
+1000MM			Ø 20MM CWS PIPE THRU WALL CHASE TO URINAL ANGLE VALVE
+450MM			Ø 20MM CWS PIPE THRU WALL CHASE TO BASIN ANGLE VALVE
+1000MM	AS PER/ARCH.		SOAP DISH
+1500MM	AS PER/ARCH.		TOWEL RAIL
+450MM	AS PER/ARCH.		PAPER HOLDER
			COLD WATER SUPPLY LINE
			HOT WATER SUPPLY LINE


SERVICES CONSULTANT:
ASHI ASSOCIATES
F 9 / 440 , Keshav Marg Chitrakut Scheme,Jaipur
PH:91-0-93146-10438 ,0141-2440946 Mail:vipul8599@yahoo.com

ARCHITECT:-

C-49,vidya Apartment,paras Marg,
Bapu Nagar,near Janta Store Circle,
Jaipur-302015
Ph-09314918766,0141-4005506 (o)
Email:-info.spacegrid@gmail.com

VIPUL AGARWAL
M.E.P. CONSULTANT
B.E. ELECTRICAL

PROJECT NAME:-	JB PRIME	
PROMOTER:-	J B Construction	
ADDRESS:-	KHASRA NO.- 2534/760 & 2537/2479 IN VILLAGE- SIRSI, JAIPUR	
DRAWING:-	6th FLOOR PLUMBING PLAN	
DRN. By:	RAAJ	CHEKD. By: SANJAY
APPD. By:	VIPUL AGARWAL	
DATE-	08-04-2025	

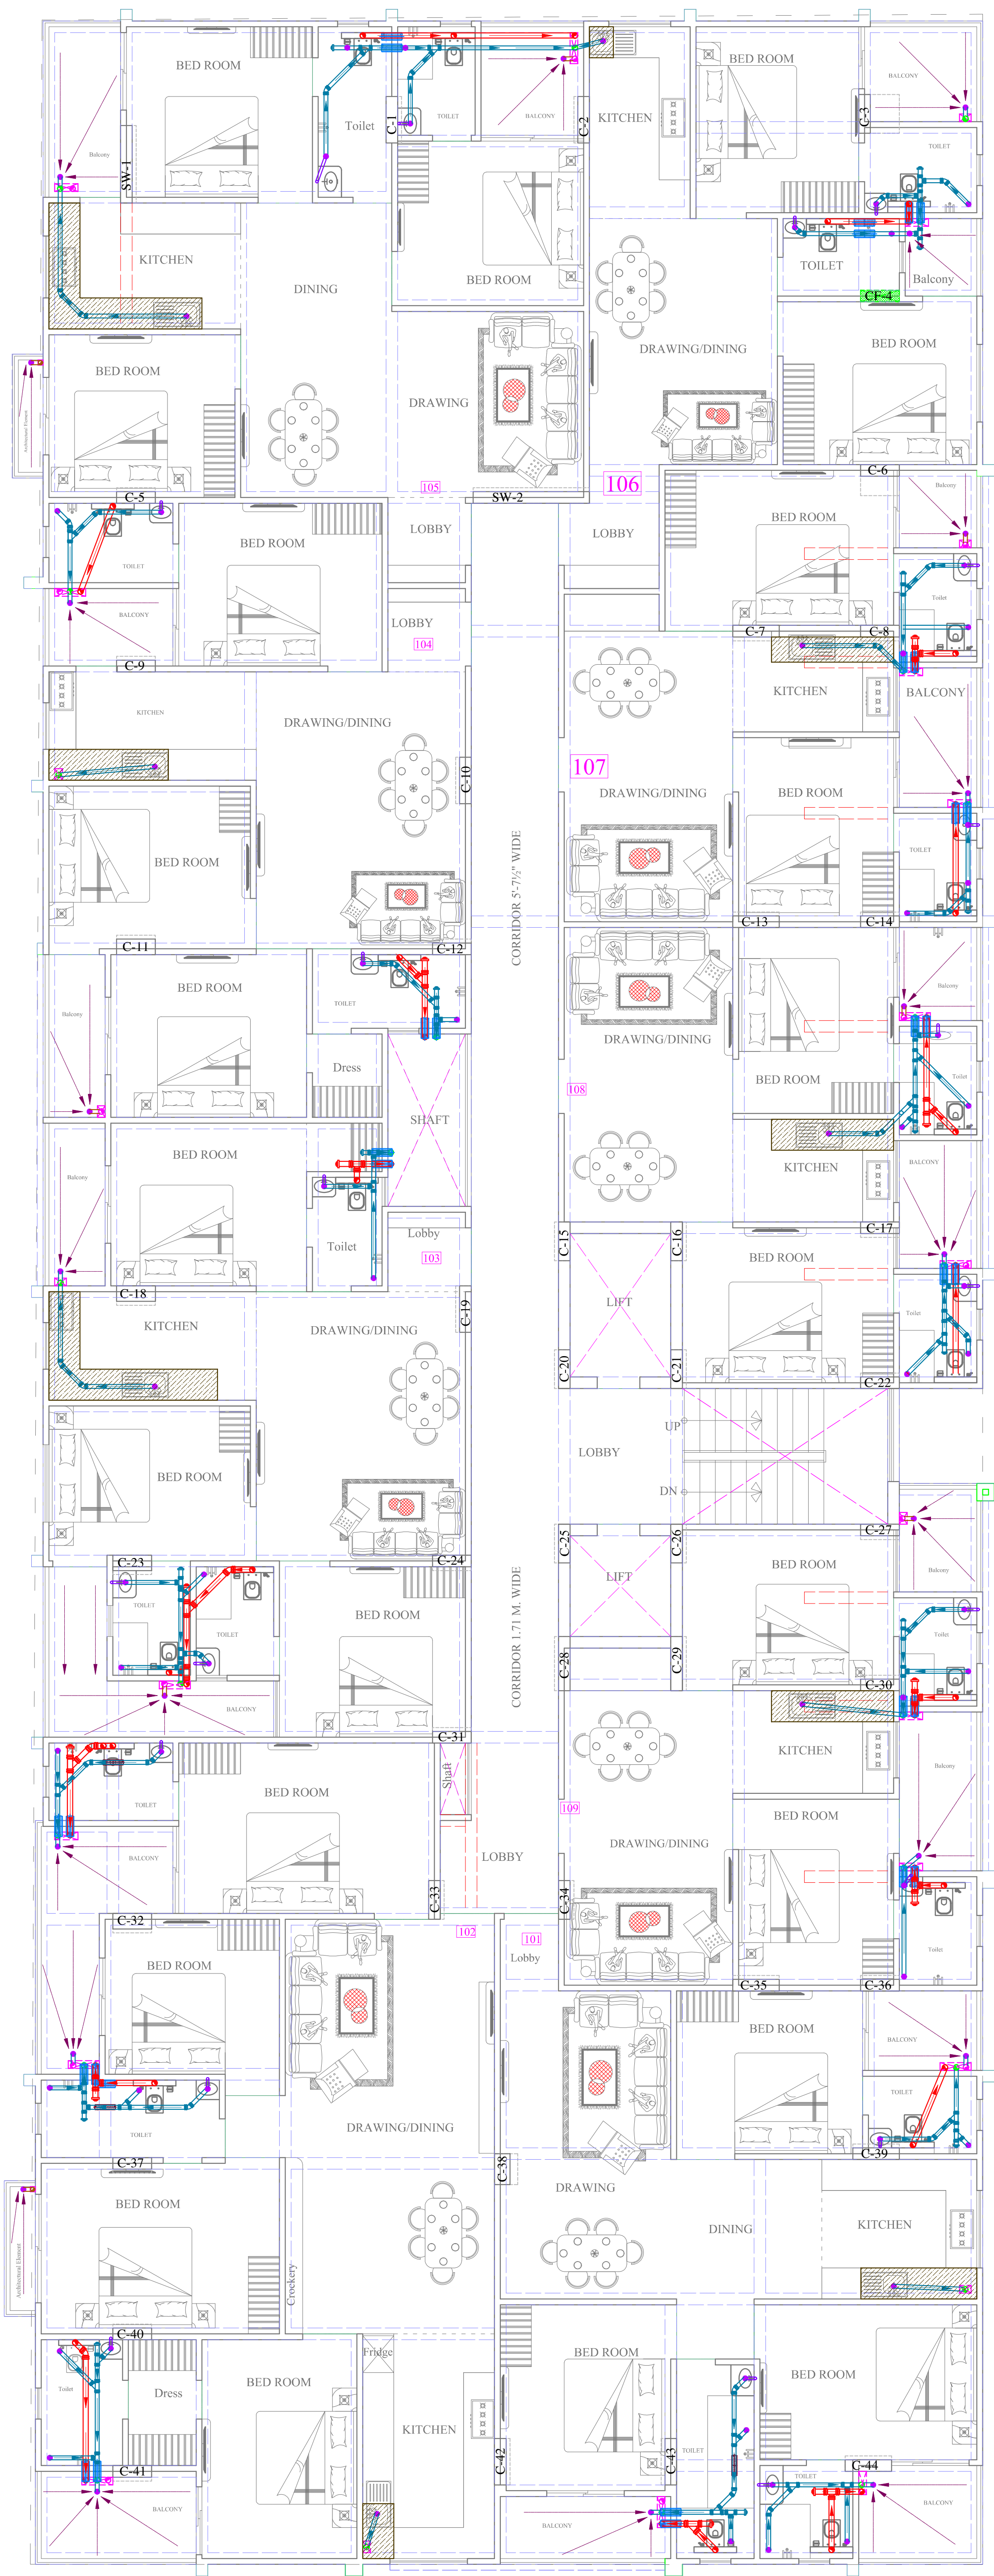

SYMBOL	DESCRIPTION
	Ø110 mm Soil Waste Water Pipe
	Ø110 mm Waste Water Pipe
	Ø110 mm Rain Water Pipe
	Ø110 mm Soil Waste Water Pipe Slope 1:150
	Ø110 mm Waste Water Pipe Slope 1:150
	Ø110 mm Rain Water Pipe Slope 1:200
	Ø75 mm Waste Water Pipe Internal Toilet Slope 1:150
	Ø75 mm Rain Water Pipe
	Ø40mm Waste Water Pipe Bottle Trap
	Floor Trap
	P-Trap Required
	Flow Direction
	6" Platform Raise

SERVICES CONSULTANT:
ASHI ASSOCIATES
F 9 / 440 , Keshav Marg Chitrakut Scheme,Jaipur
PH:91-0-93146-10438 ,0141-2440946 Mail:vipul8599@yahoo.com

ARCHITECT:-
 SPACE GRID
C-49,vidya Apartment,paras Marg,
Bapu Nagar,near Janta Store Circle,
Jaipur-302015
Ph-09314918766,0141-4005506 (o)
Email:-info.spacegrid@gmail.com

VIPUL AGARWAL
M.E.P. CONSULTANT
B.E. ELECTRICAL


PROJECT NAME:-
JB PRIME

PROMOTER:-
J B Construction

ADDRESS:-
**KHASRA NO.- 2534/760 & 2537/2479
IN VILLAGE- SIRSI, JAIPUR**

DRAWING:-
FIRST FLOOR DRAINAGE PLAN

DRN. By:	RAAJ	CHEKD. By:	SANJAY
APPD. By:	VIPUL AGARWAL		
DATE-	08-04-2025		

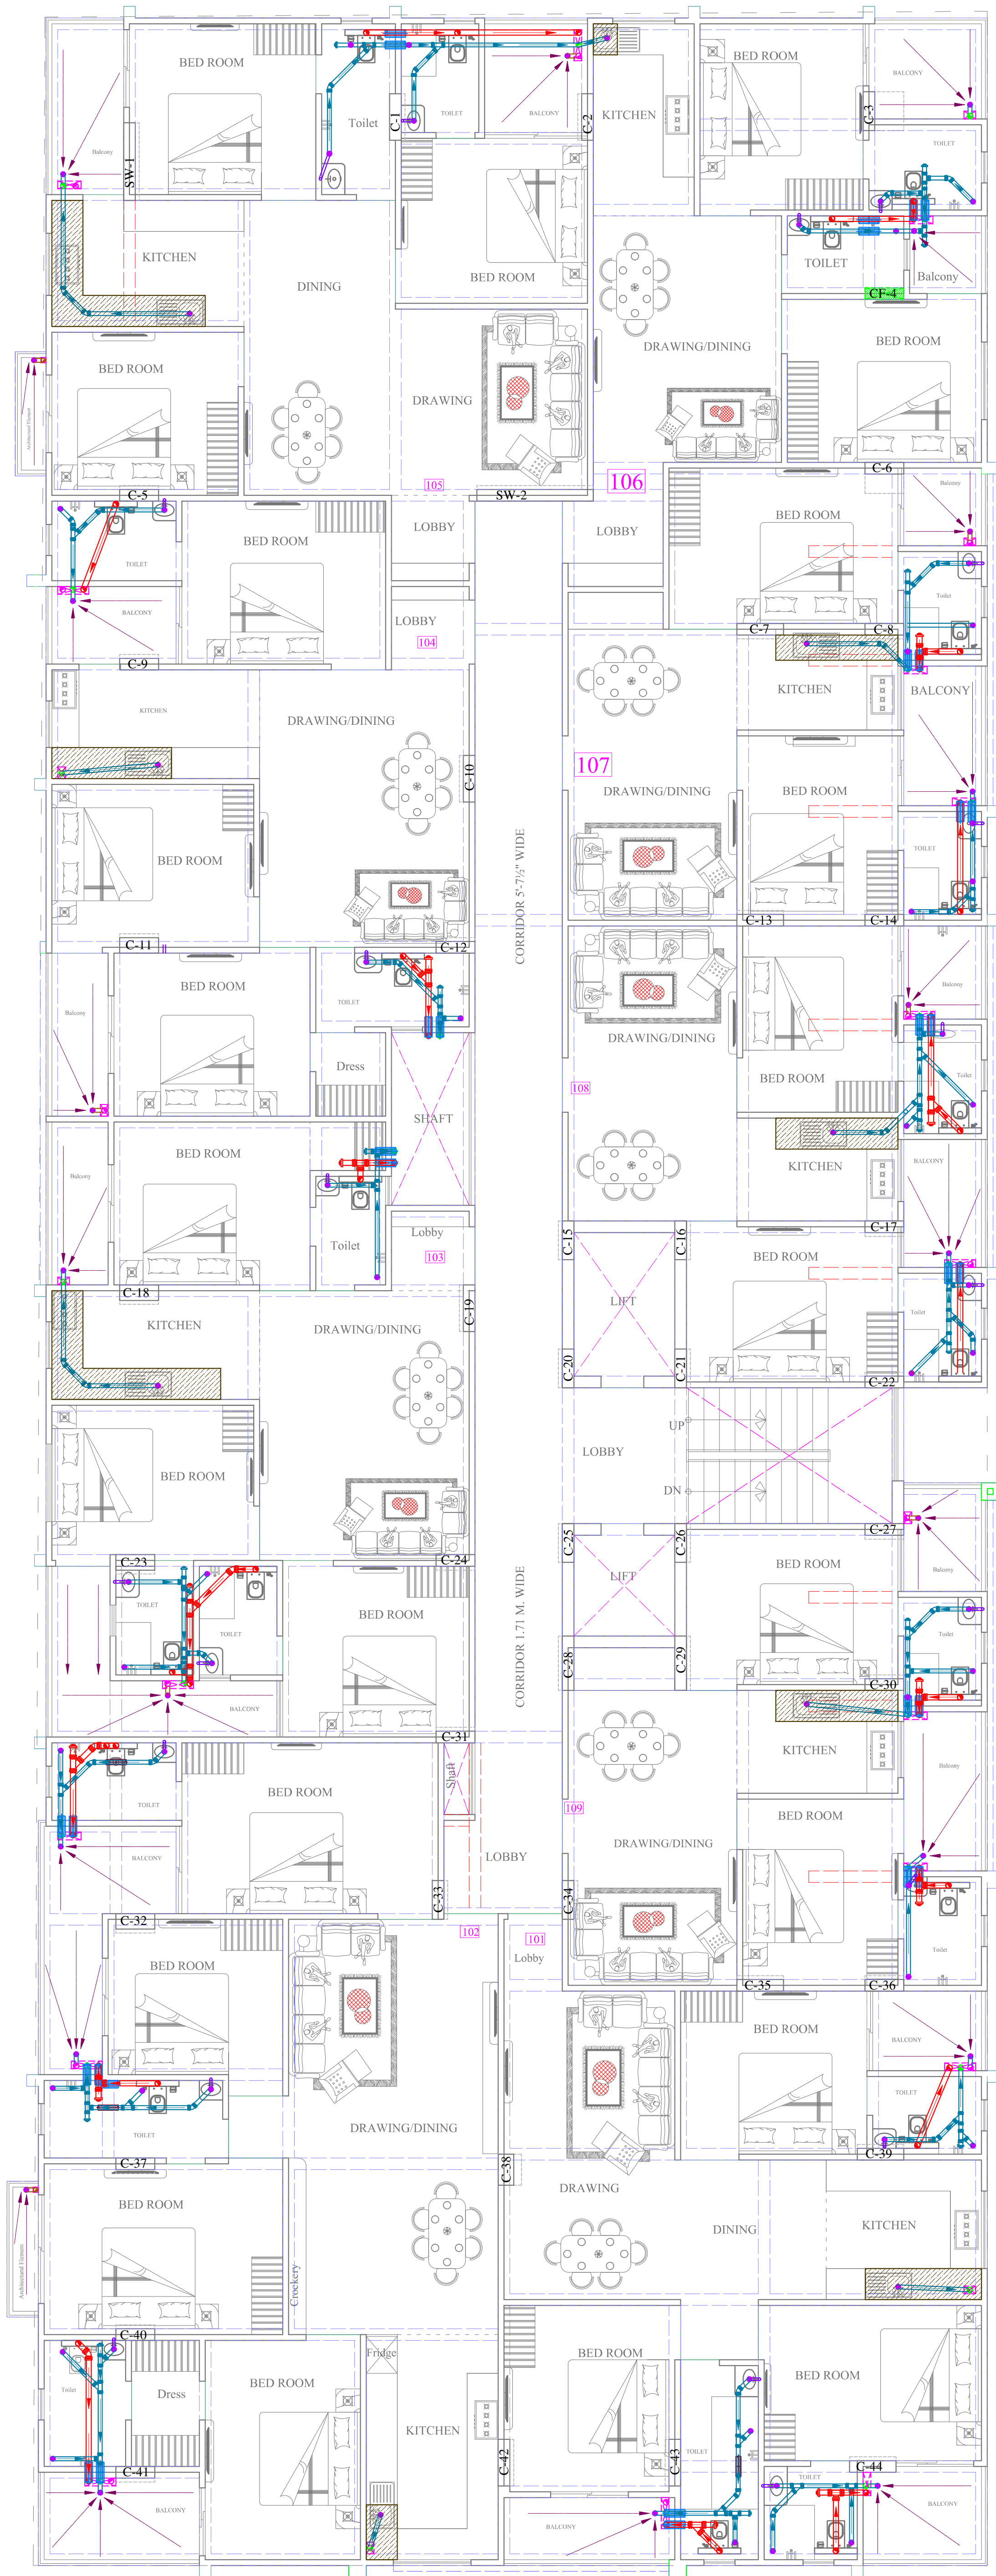

SYMBOL	DESCRIPTION
	Ø110 mm Soil Waste Water Pipe
	Ø110 mm Waste Water Pipe
	Ø110 mm Rain Water Pipe
	Ø110 mm Soil Waste Water Pipe Slope 1:150
	Ø110 mm Waste Water Pipe Slope 1:150
	Ø110 mm Rain Water Pipe Slope 1:200
	Ø75 mm Waste Water Pipe Internal Toilet Slope 1:150
	Ø75 mm Rain Water Pipe
	Ø40mm Waste Water Pipe Bottle Trap
	Floor Trap
	P-Trap Required
	Flow Direction
	6" Platform Raise

SERVICES CONSULTANT:
ASHI ASSOCIATES
F 9 / 440 , Keshav Marg Chitrakut Scheme,Jaipur
PH:91-0-93146-10438 ,0141-2440946 Mail:vipul8599@yahoo.com

ARCHITECT:-
 SPACE GRID
C-49,vidya Apartment,paras Marg,
Bapu Nagar,near Janta Store Circle,
Jaipur-302015
Ph-09314918766,0141-4005506 (o)
Email:-info.spacegrid@gmail.com

VIPUL AGARWAL
M.E.P. CONSULTANT
B.E. ELECTRICAL

PROJECT NAME:-
JB PRIME


PROMOTER:-
J B Construction

ADDRESS:-
**KHASRA NO.- 2534/760 & 2537/2479
IN VILLAGE- SIRSI, JAIPUR**



DRAWING:-
2nd to 5th FLOOR DRAINAGE PLAN

DRN. By:	RAAJ	CHEKD. By:	SANJAY
APPD. By:	VIPUL AGARWAL		
DATE-	08-04-2025		



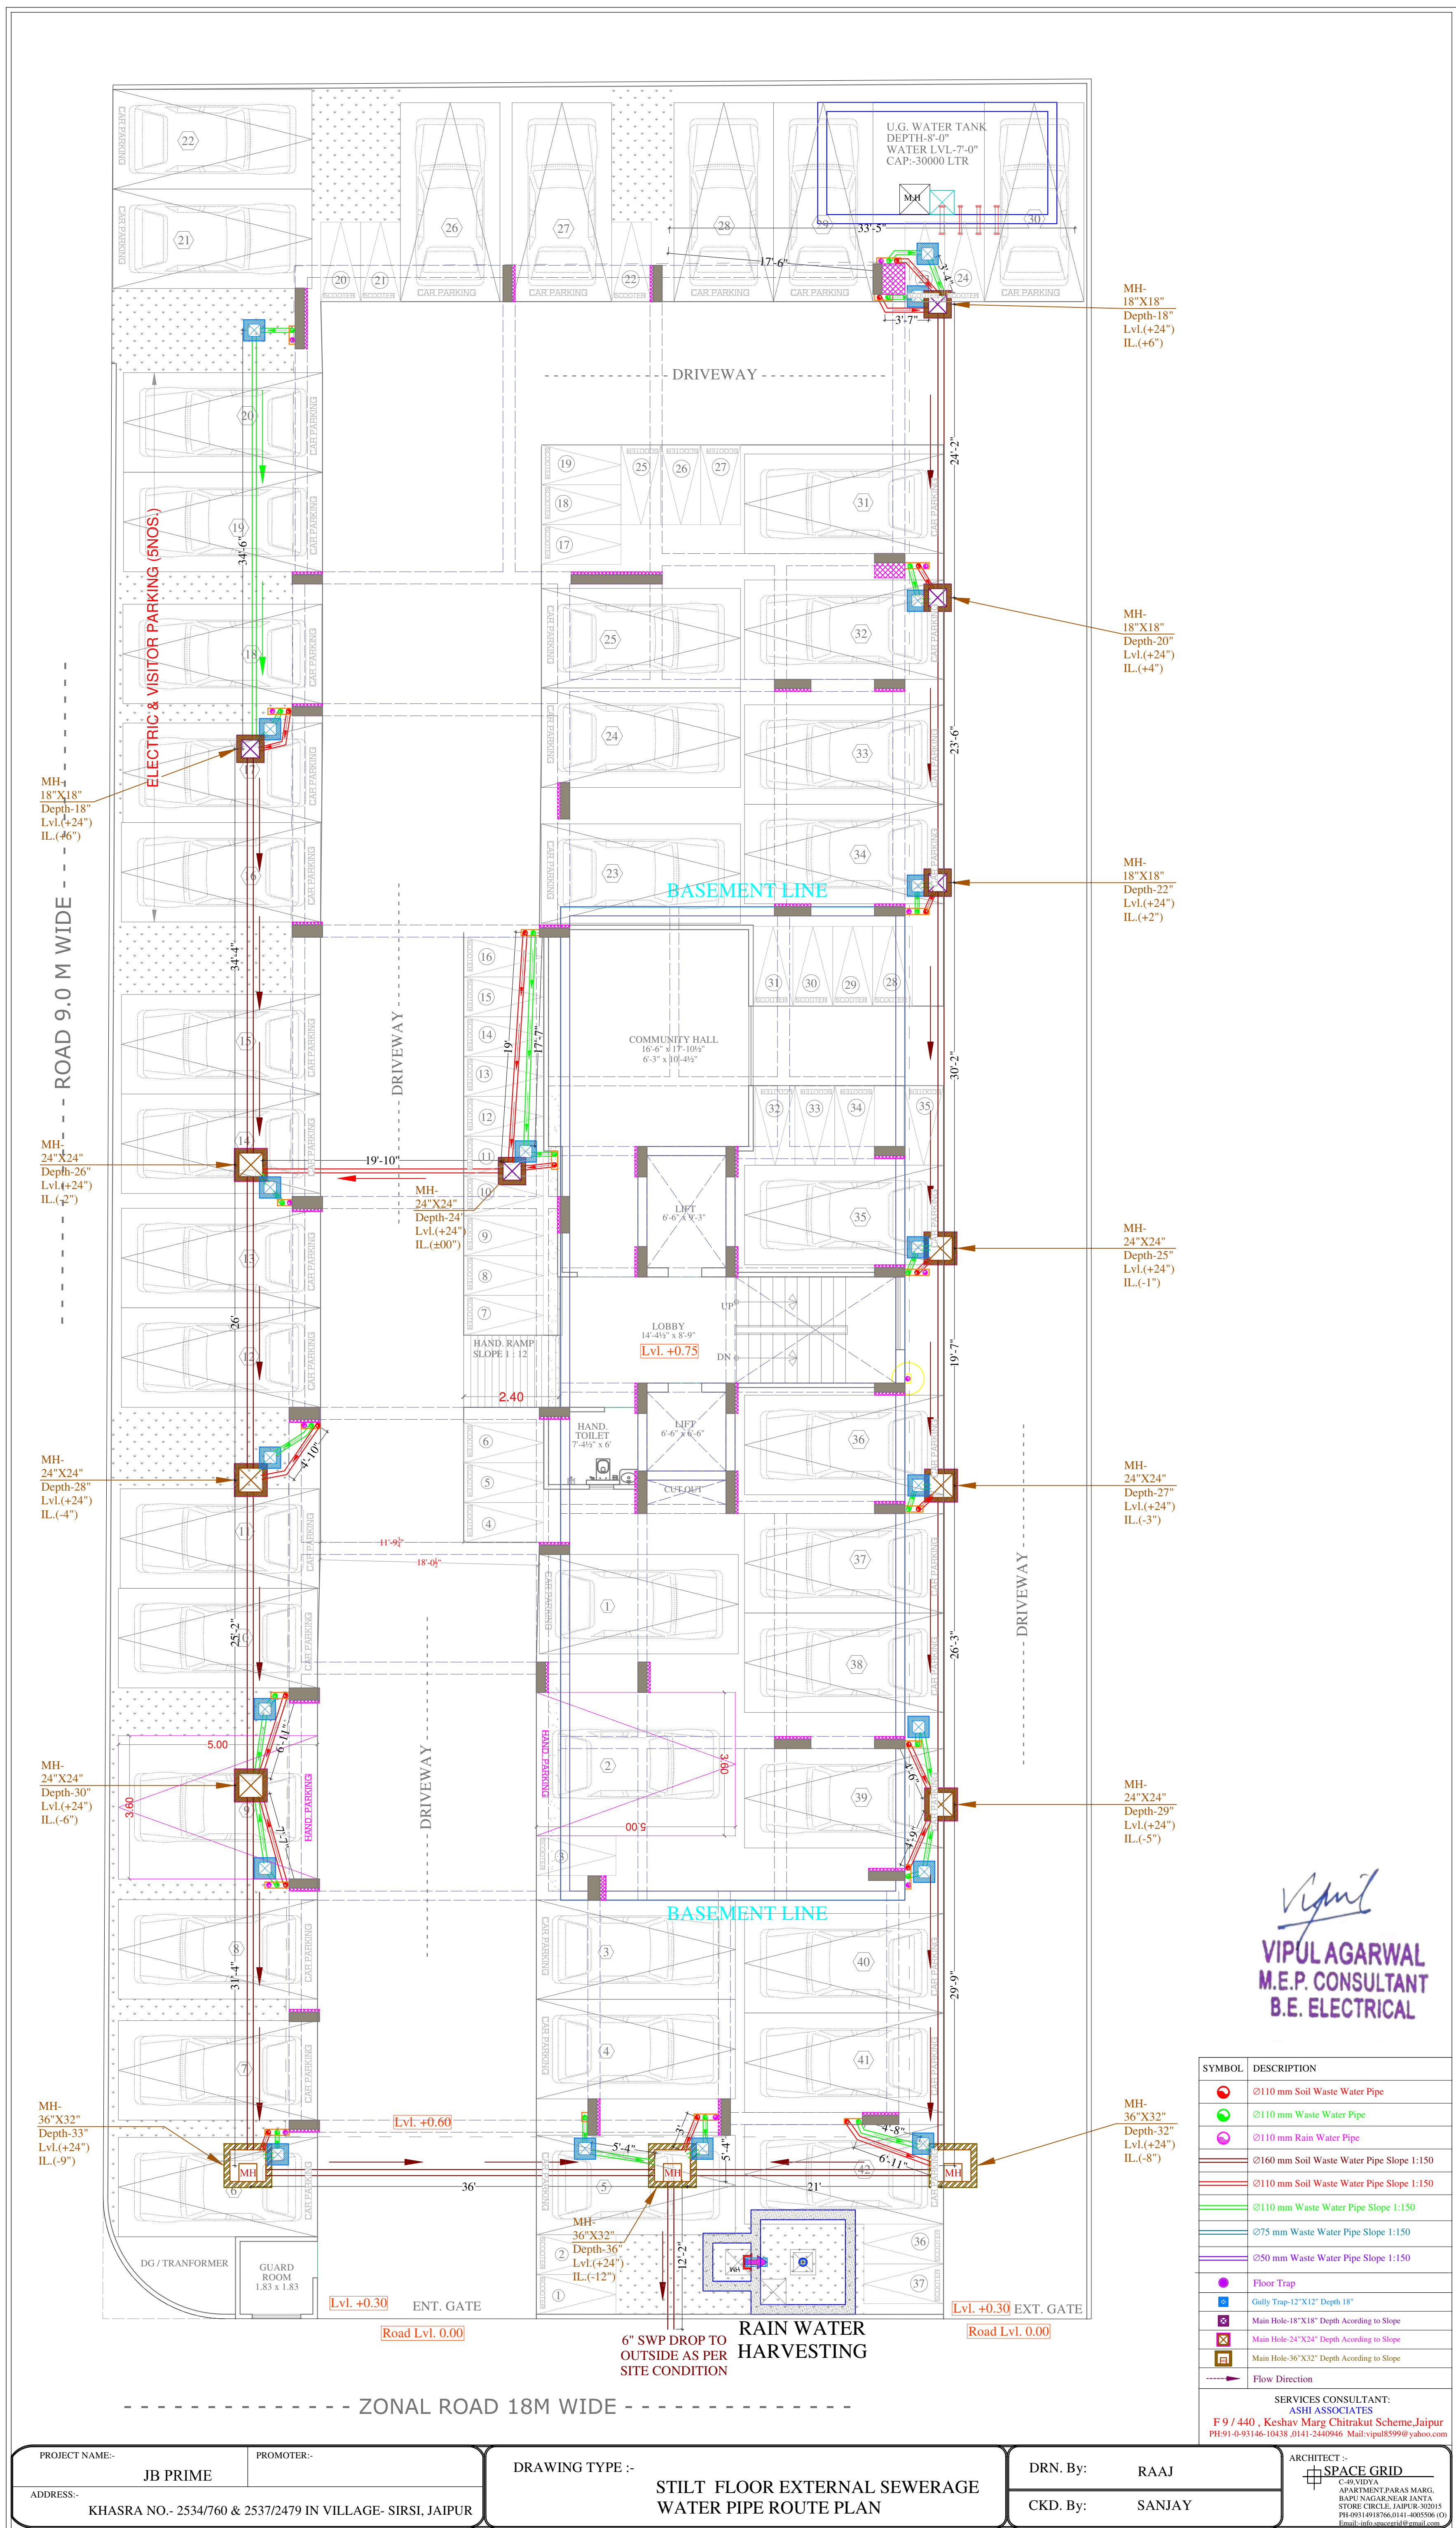



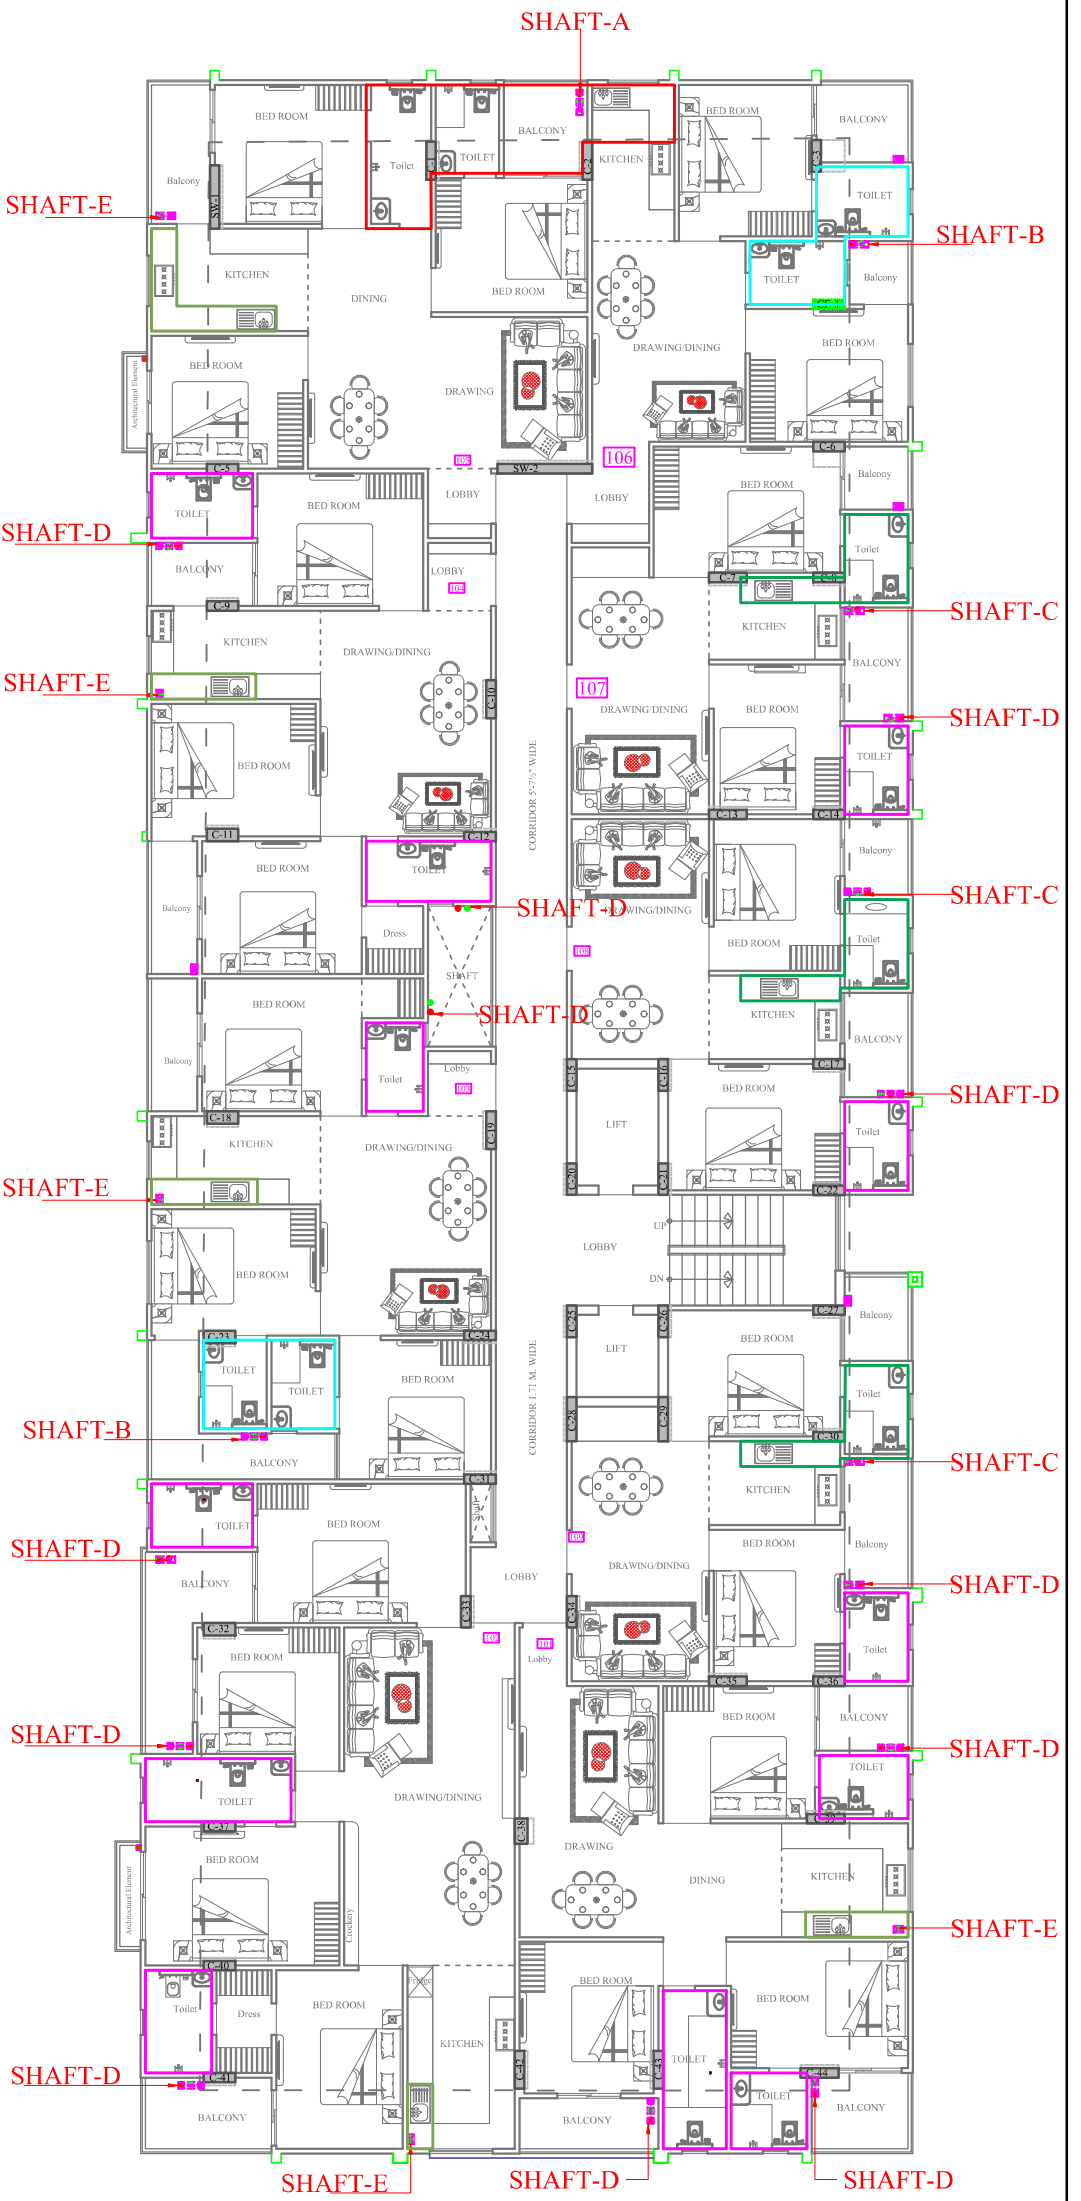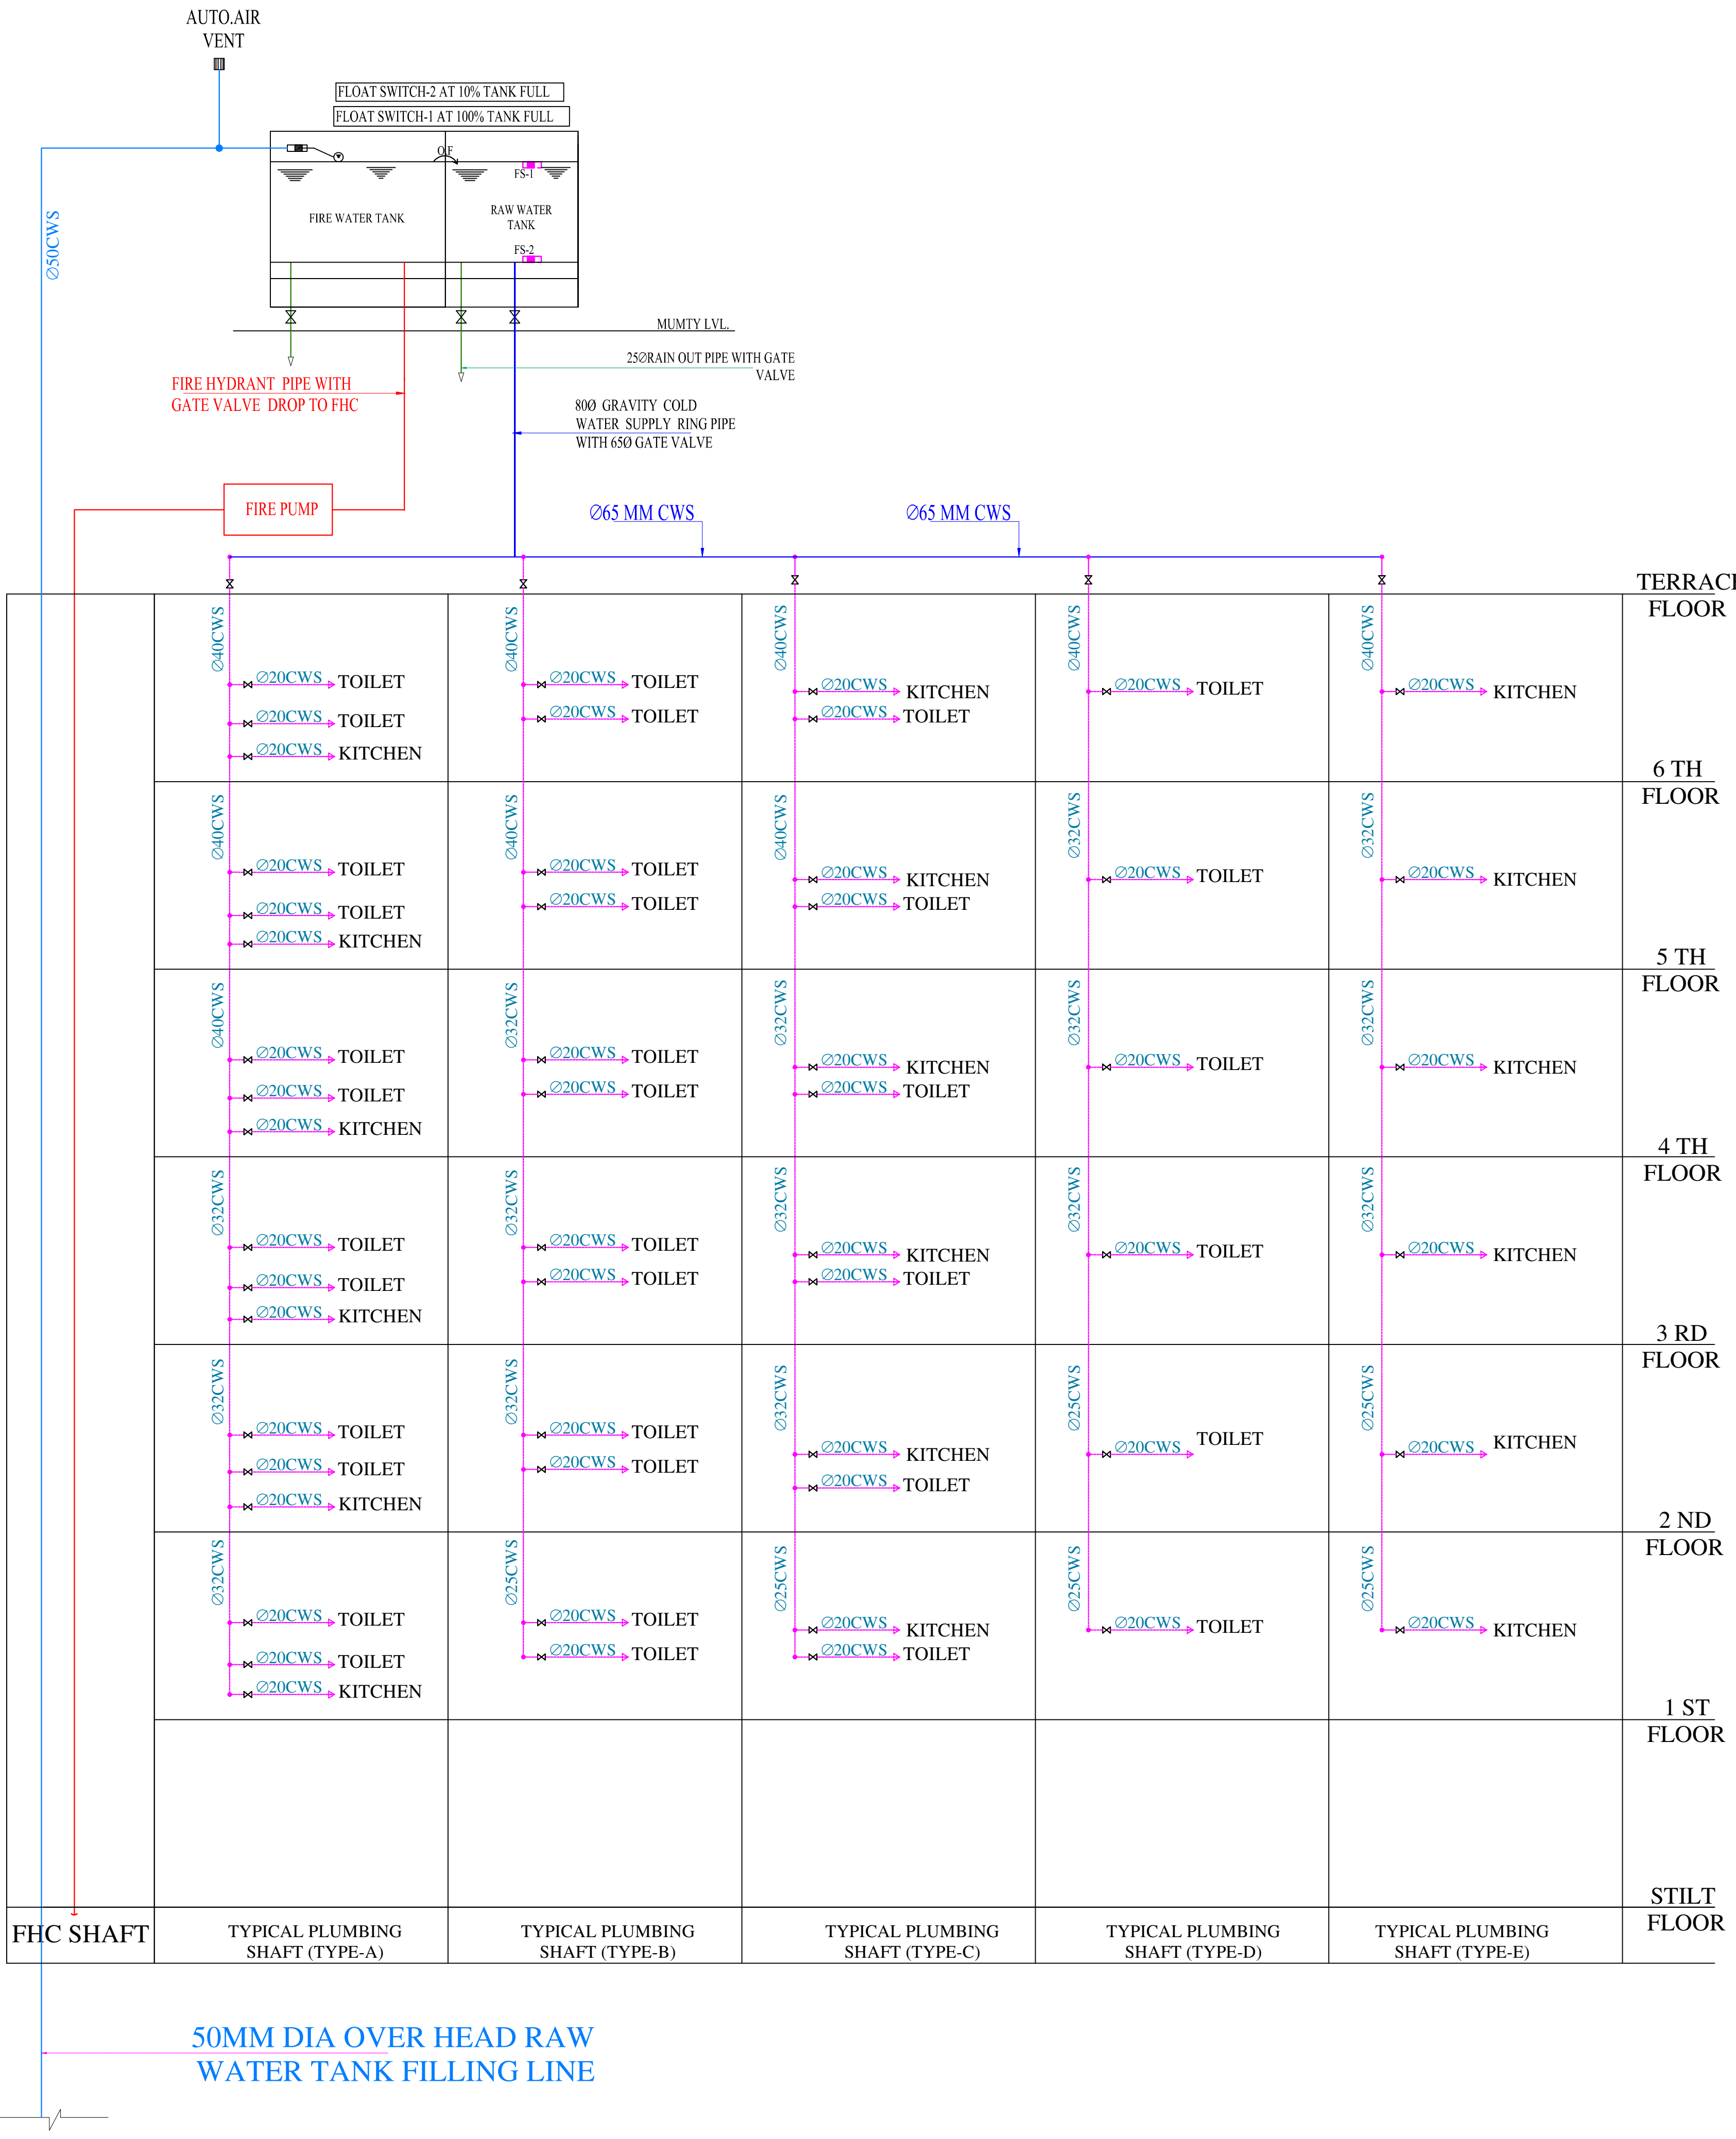

Vipul
VIPUL AGARWAL
M.E.P. CONSULTANT
B.E. ELECTRICAL

SERVICES CONSULTANT:	
ASHI ASSOCIATES	
F 9 / 440 , Keshav Marg Chitrakut Scheme,Jaipur	
PH-91-0-93146-10438 ,0141-2440946 Mail:vipul8599@yahoo.com	
ARCHITECT:-	
SPACE GRID	
C-49,vidya Apartment,paras Marg, Bapu Nagar,near Janta Store Circle, Jaipur-302015	
Ph-09314918766,0141-4005506 (o)	
Email:-info.spacegrid@gmail.com	
PROJECT NAME:-	
JB PRIME	
PROMOTER:-	
J B Construction	
ADDRESS:-	
KHASRA NO.- 2534/760 & 2537/2479	
IN VILLAGE- SIRSI, JAIPUR	
DRAWING:-	
WATER SUPPLY DIAGRAM PLAN	
DRN. By:	HIMANSHU
CHEKD. By:	SANJAY
APPD. By:	VIPUL AGARWAL
DATE:-	
27-02-2025	