


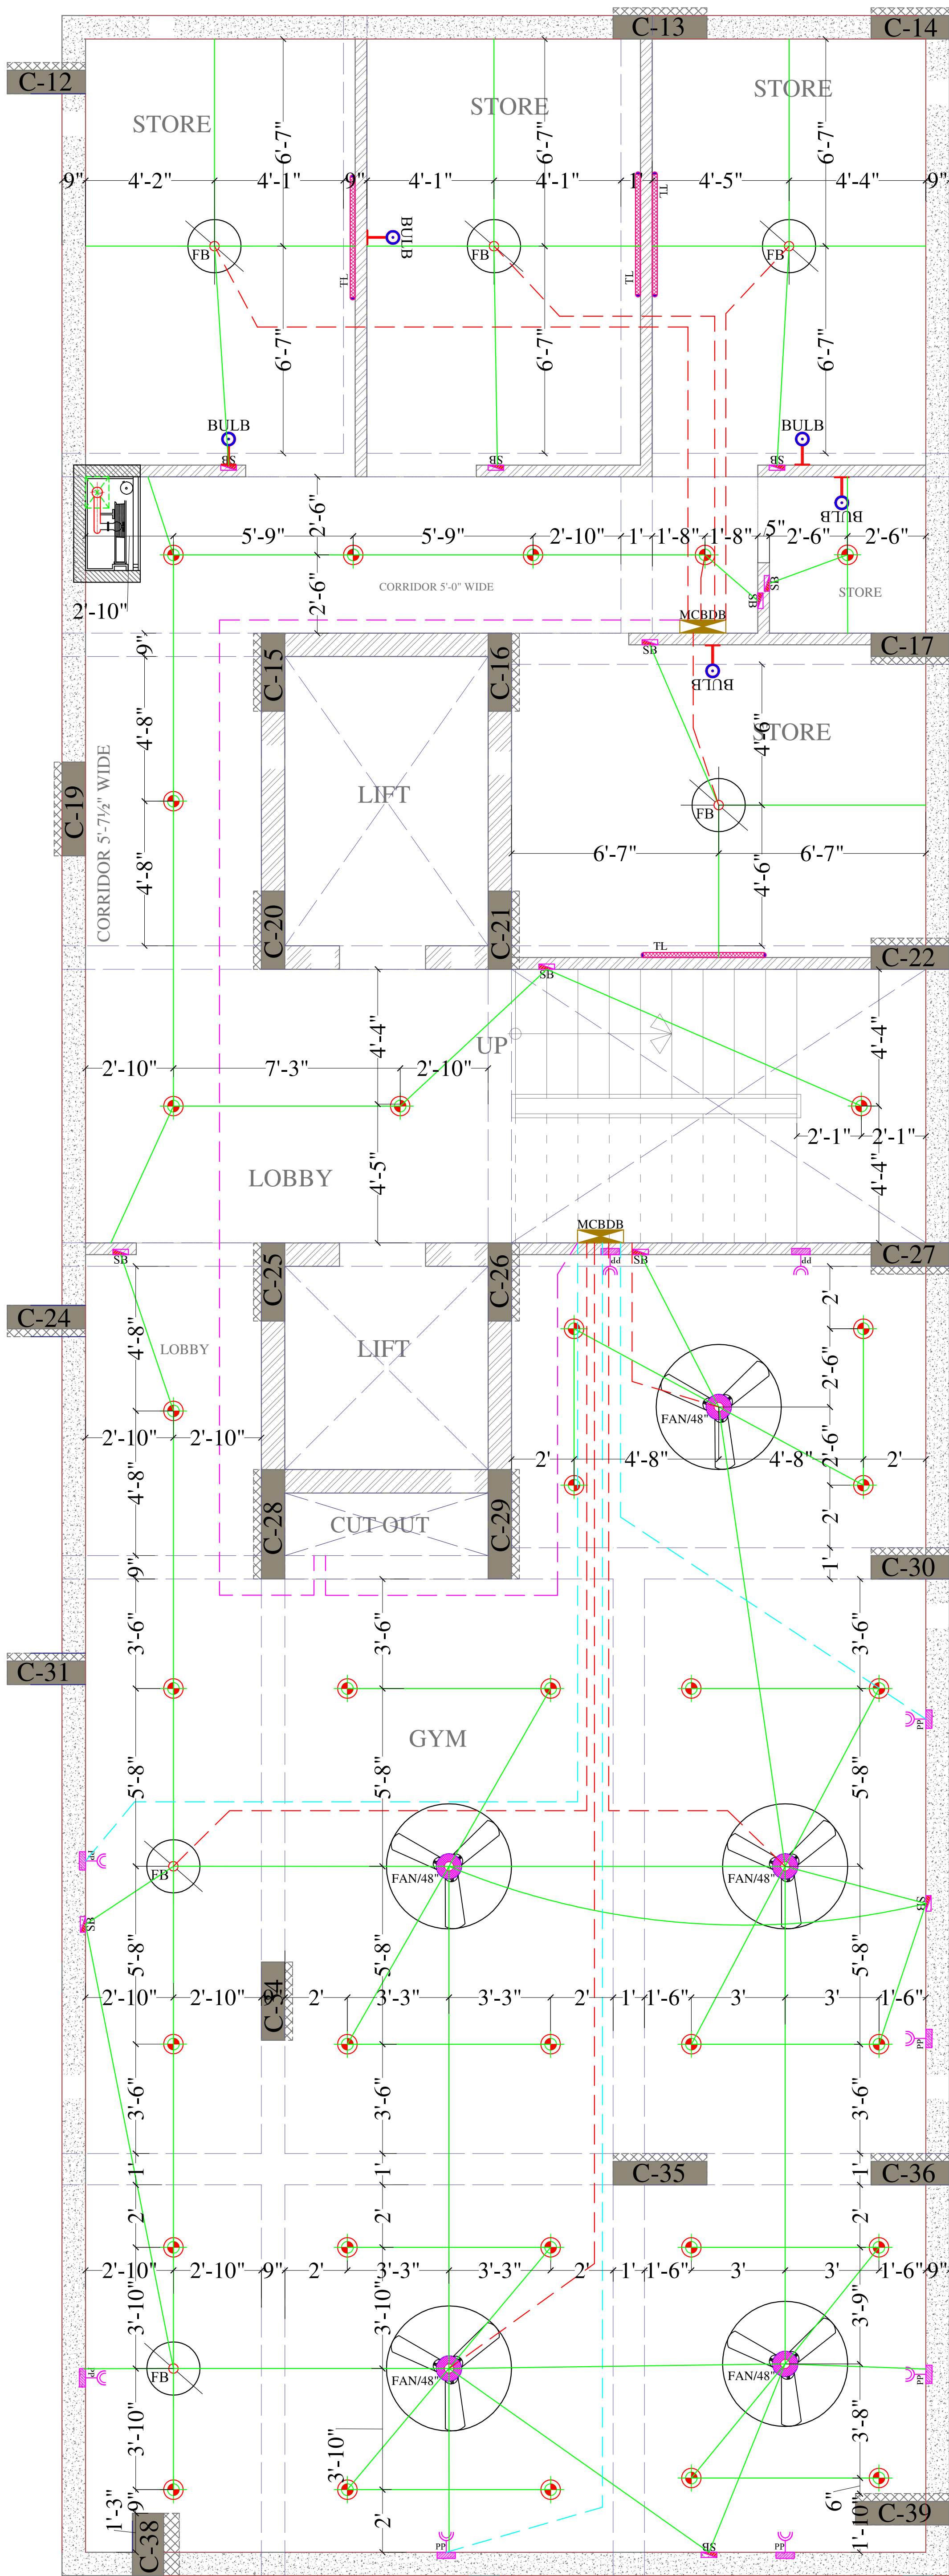

LEGENDS:

Mounting Height	No.	I D	Symbol	Description
IN RCC SLAB		CONDUIT		Rigid PVC 25mm dia. Conduit /1.5 sqmm Wire For Light Points
IN RCC SLAB		CONDUIT		Rigid PVC 25mm dia. Conduit /2.5 sqmm Wire For Light Circuits
IN RCC SLAB		CONDUIT		Rigid PVC 25mm dia. Conduit / 4.00 sqmm Wire For Power Circuits
IN RCC SLAB		CONDUIT		Submain Wire to DB From Main Panel on Ground Floor in Inos. 32mm dia Conduits
CEILING	05	FAN/48"		CEILING FAN 48"
CEILING	06	FB		FAN BOX
CEILING	34	DL		LED 6" DOWN LIGHTER 20W (SURFACE MOUNTED)
+90"	04	TL/W		LED WALL TUBE LIGHT
+90"	05	BULB		Led Bulb 20W
+42"	12	SB		SWITCH BOARD
+18"	09	PP		16 A POWER POINT
+60"	02	MCB DB		MCB DISTRIBUTION BOARD

SERVICES CONSULTANT:
ASHI ASSOCIATES
F 9 / 440 , Keshav Marg Chitrakut Scheme,Jaipur
PH:91-0-93146-10438 ,0141-2440946 Mail:vipul8599@yahoo.com

ARCHITECT:-

SPACE GRID
C-49,vidya Apartment,paras Marg,
Bapu Nagar,near Janta Store Circle,
Jaipur-302015
Ph-09314918766,0141-4005506 (o)
Email:-info.spacegrid@gmail.com

VIPUL AGARWAL
M.E.P. CONSULTANT
B.E. ELECTRICAL



PROJECT NAME:-
JB PRIME

PROMOTER:-
J B Construction

ADDRESS:-
**KHASRA NO.- 2534/760 & 2537/2479
IN VILLAGE- SIRSI, JAIPUR**

DRAWING:-
**BASEMENT FLOOR ROOF
ELECTRIC CONDUIT
PLAN**

DRN. By:	KEDAR	CHEKD. By:	SANJAY
APPD. By:	VIPUL AGARWAL		
DATE-			
06-02-2025			

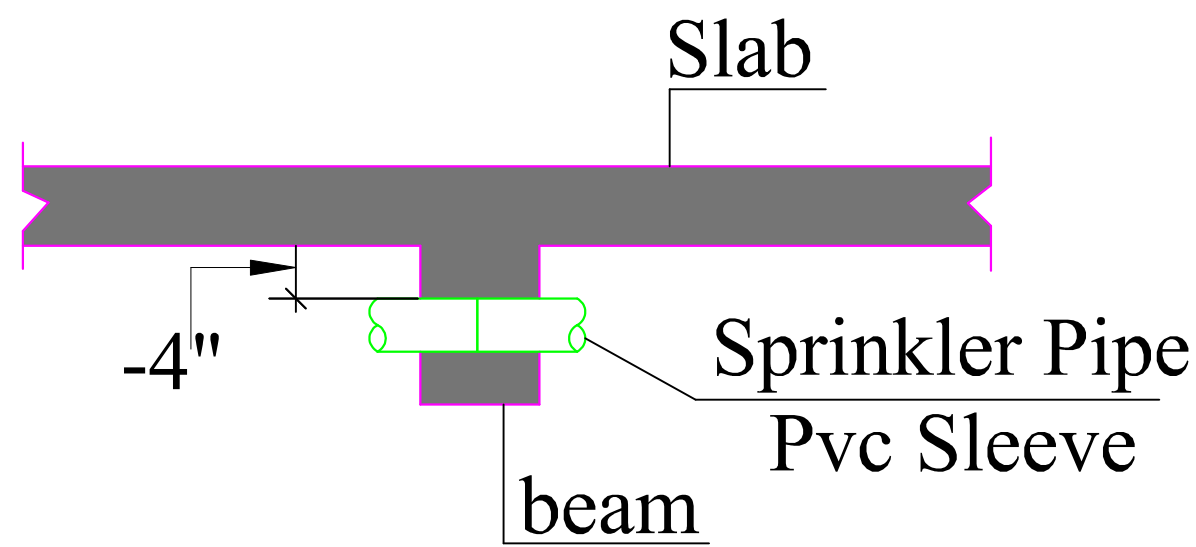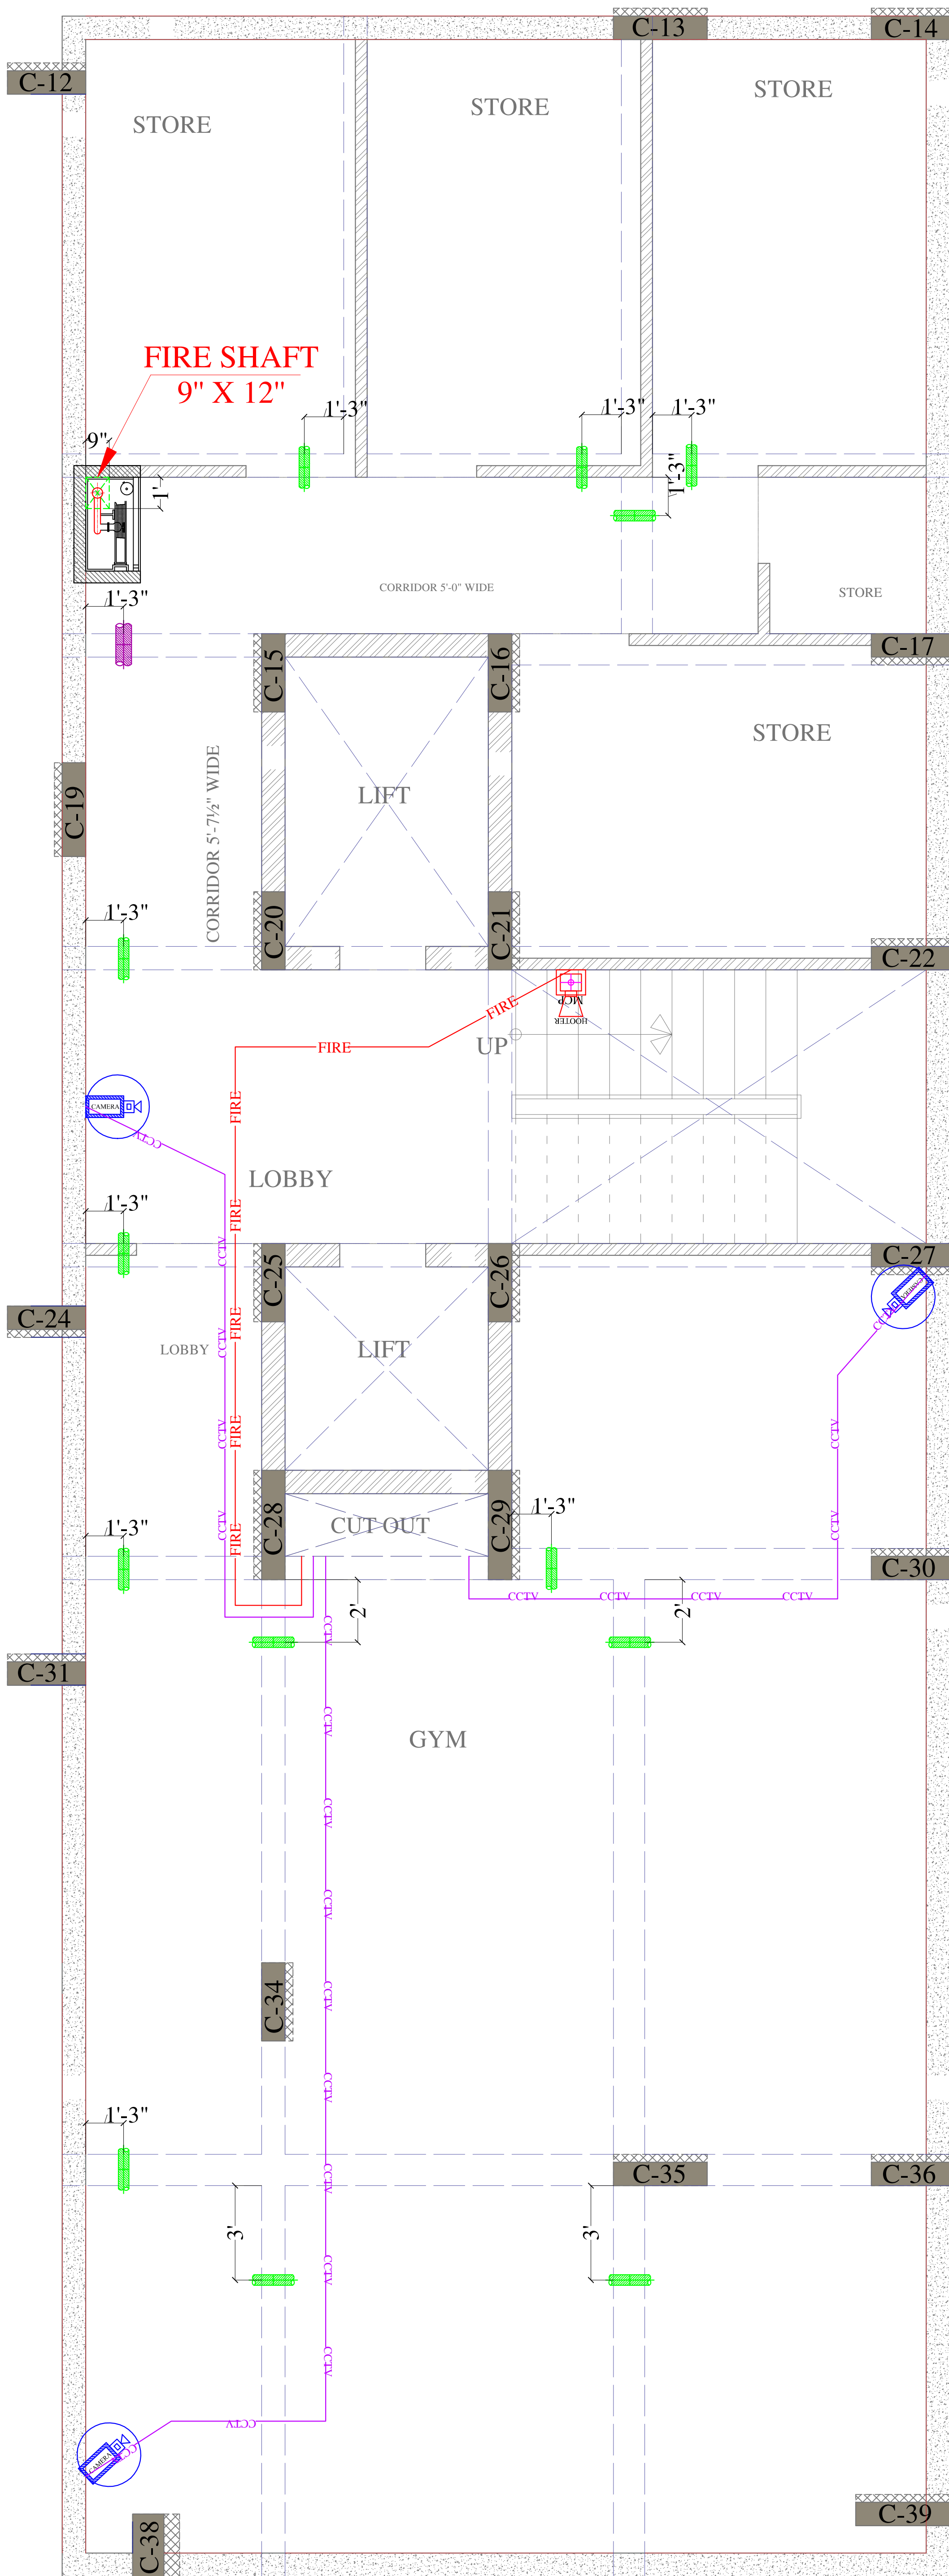

Typical Section of Sleeve
in Beam for Sprinkler Pipe/ Lvl
-4" below roof bottom

LEGENDS:

Mounting Height	No.	I D	Symbol	Description
IN RCC SLAB		CONDUIT	— FIRE	Rigid PVC 25mm dia. Conduit / 2X1.5 sq. mm Copper Wire For Fire Alarm
IN RCC SLAB		CONDUIT	— CCTV	Rigid PVC 25mm dia. Conduit /3+1 Coaxial Wire / Cat 6 UTP Cable For Security Camera (C.C.T.V.).
+42"	01	MCP		MANUAL CALL POINT
+90"	01	HO		HOOTER POINT
+90"	03	CCTV		WALL MOUNTED CCTV CAMERA

LEGENDS:

Mounting Ht.	Qty.	Symbol	Description
IN BEAM	13		4" DIA. PVC SLEEVE FOR SPRINKLER PIPING -4" BELOW ROOF BOTTOM LVL
IN BEAM	01		6" DIA. PVC SLEEVE FOR SPRINKLER PIPING -4" BELOW ROOF BOTTOM LVL

SERVICES CONSULTANT:
ASHI ASSOCIATES
F 9 / 440 , Keshav Marg Chitrakut Scheme,Jaipur
PH:91-0-93146-10438 ,0141-2440946 Mail:vipul8599@yahoo.com

ARCHITECT:-

SPACE GRID
C-49,vidya Apartment,paras Marg,
Bapu Nagar,near Janta Store Circle,
Jaipur-302015
Ph-09314918766,0141-4005506 (o)
Email:-info.spacegrid@gmail.com

VIPUL AGARWAL
M.E.P. CONSULTANT
B.E. ELECTRICAL

PROJECT NAME:-

JB PRIME

PROMOTER:-

J B Construction

ADDRESS:-

**KHASRA NO.- 2534/760 & 2537/2479
IN VILLAGE- SIRSI, JAIPUR**


DRAWING:-


**BASEMENT FLOOR ROOF LV
CONDUIT & SPRINKLER SLEEVE
PLAN**

DRN. By:	KEDAR	CHEKD. By:	SANJAY
APPD. By:	VIPUL AGARWAL		

DATE-

06-02-2025

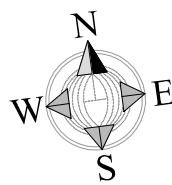

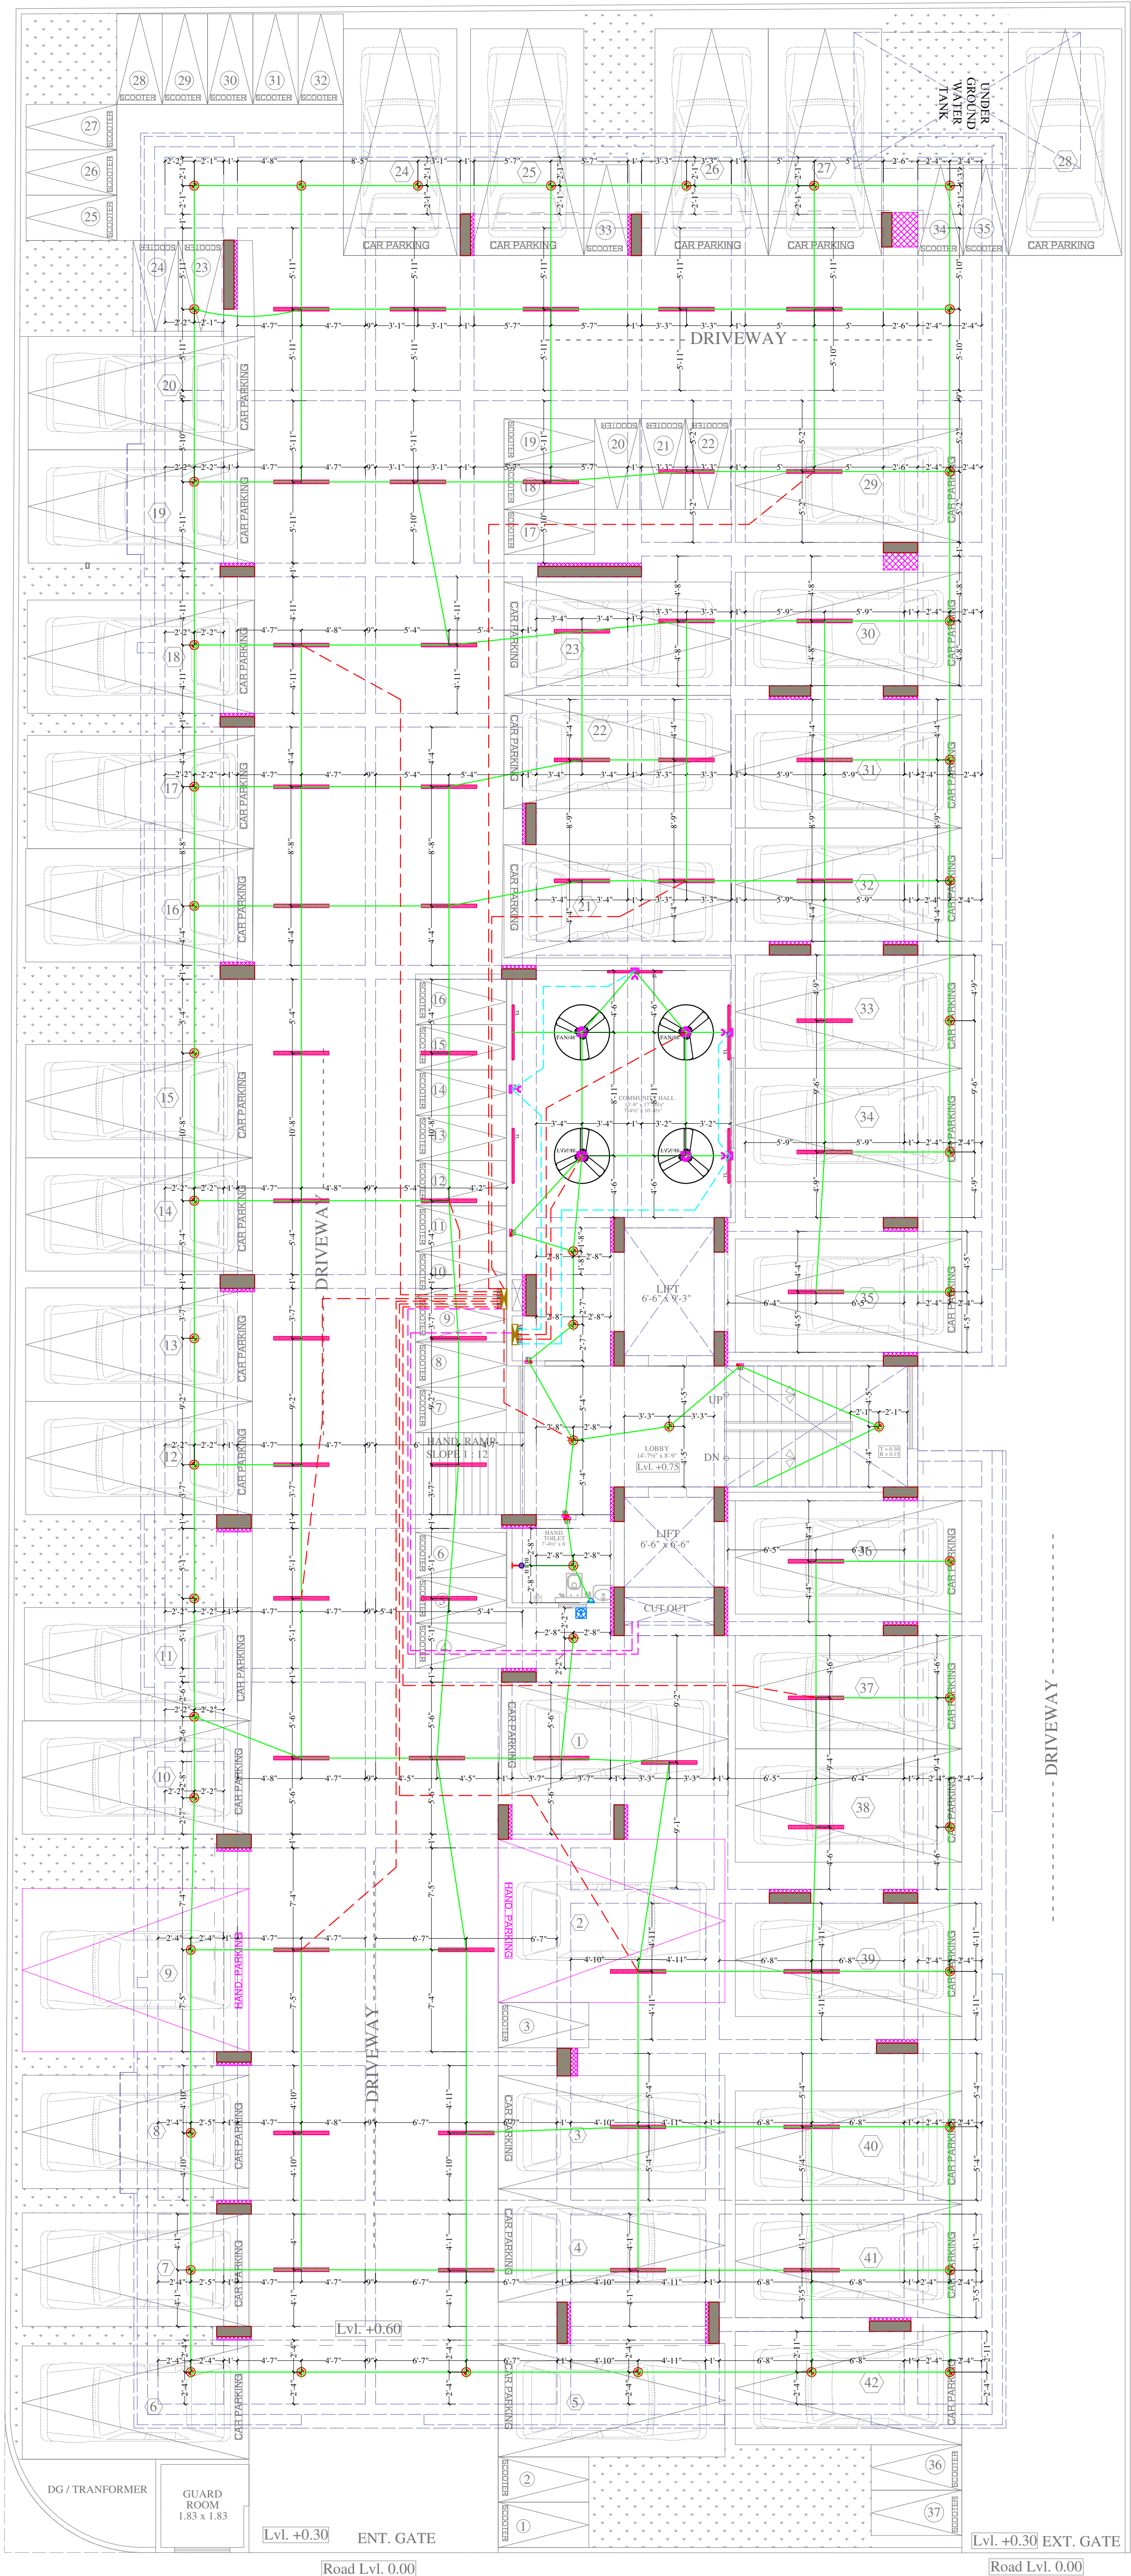

LEGENDS:

Mounting Height	No.	ID	Symbol	Description
IN RCC SLAB		CONDUIT		Rigid PVC 25mm dia. Conduit /1.5 sqmm Wire For Light Points
IN RCC SLAB		CONDUIT		Rigid PVC 25mm dia. Conduit /2.5 sqmm Wire For Light Circuits
IN RCC SLAB		CONDUIT		Rigid PVC 25mm dia. Conduit / 4.00 sqmm Wire For Power Circuits
IN RCC SLAB		CONDUIT		Submain Wire to DB From Main Panel on Ground Floor in Inos. 32mm dia Conduits
CEILING	04	FAN/48"		CEILING FAN 48"
CEILING	49	DL		LED 6" DOWN LIGHTER 20W (SURFACE MOUNTED)
CEILING	57	TL/C		LED CEILING TUBE LIGHT MAKE:- SYSKA LED CAT NO.:- SSK-T5-20W
+90"	05	TL/W		LED WALL TUBE LIGHT
VENTILATOR HT.	01	CR		CEILING ROSE
VENTILATOR HT.	01	EXF		9" DIA. EXHAUST FAN
+90"	01	BULB		Led Bulb 20W
+42"	05	SB		SWITCH BOARD
+18"	04	PP		16 A POWER POINT
+60"	02	MCB DB		MCB DISTRIBUTION BOARD

SERVICES CONSULTANT:

ASHI ASSOCIATES
F 9 / 440 , Keshav Marg Chitrakut Scheme,Jaipur
PH:91-0-93146-10438 ,0141-2440946 Mail:vipul8599@yahoo.com

ARCHITECT:-

SPACE GRID
C-49,vidya Apartment,paras Marg,
Bapu Nagar,near Janta Store Circle,
Jaipur-302015
Ph-09314918766,0141-4005506 (o)
Email:-info.spacegrid@gmail.com

VIPUL AGARWAL
M.E.P. CONSULTANT
B.E. ELECTRICAL

PROJECT NAME:-

JB PRIME

PROMOTER:-

J B Construction

ADDRESS:-

KHASRA NO.- 2534/760 & 2537/2479
IN VILLAGE- SIRSI, JAIPUR

DRAWING:-

STILT FLOOR ROOF
ELECTRIC CONDUIT
PLAN


DRN. By: HIMANSHU

CHEKD. By: SANJAY

APPD. By: VIPUL AGARWAL

DATE-

27-02-2025

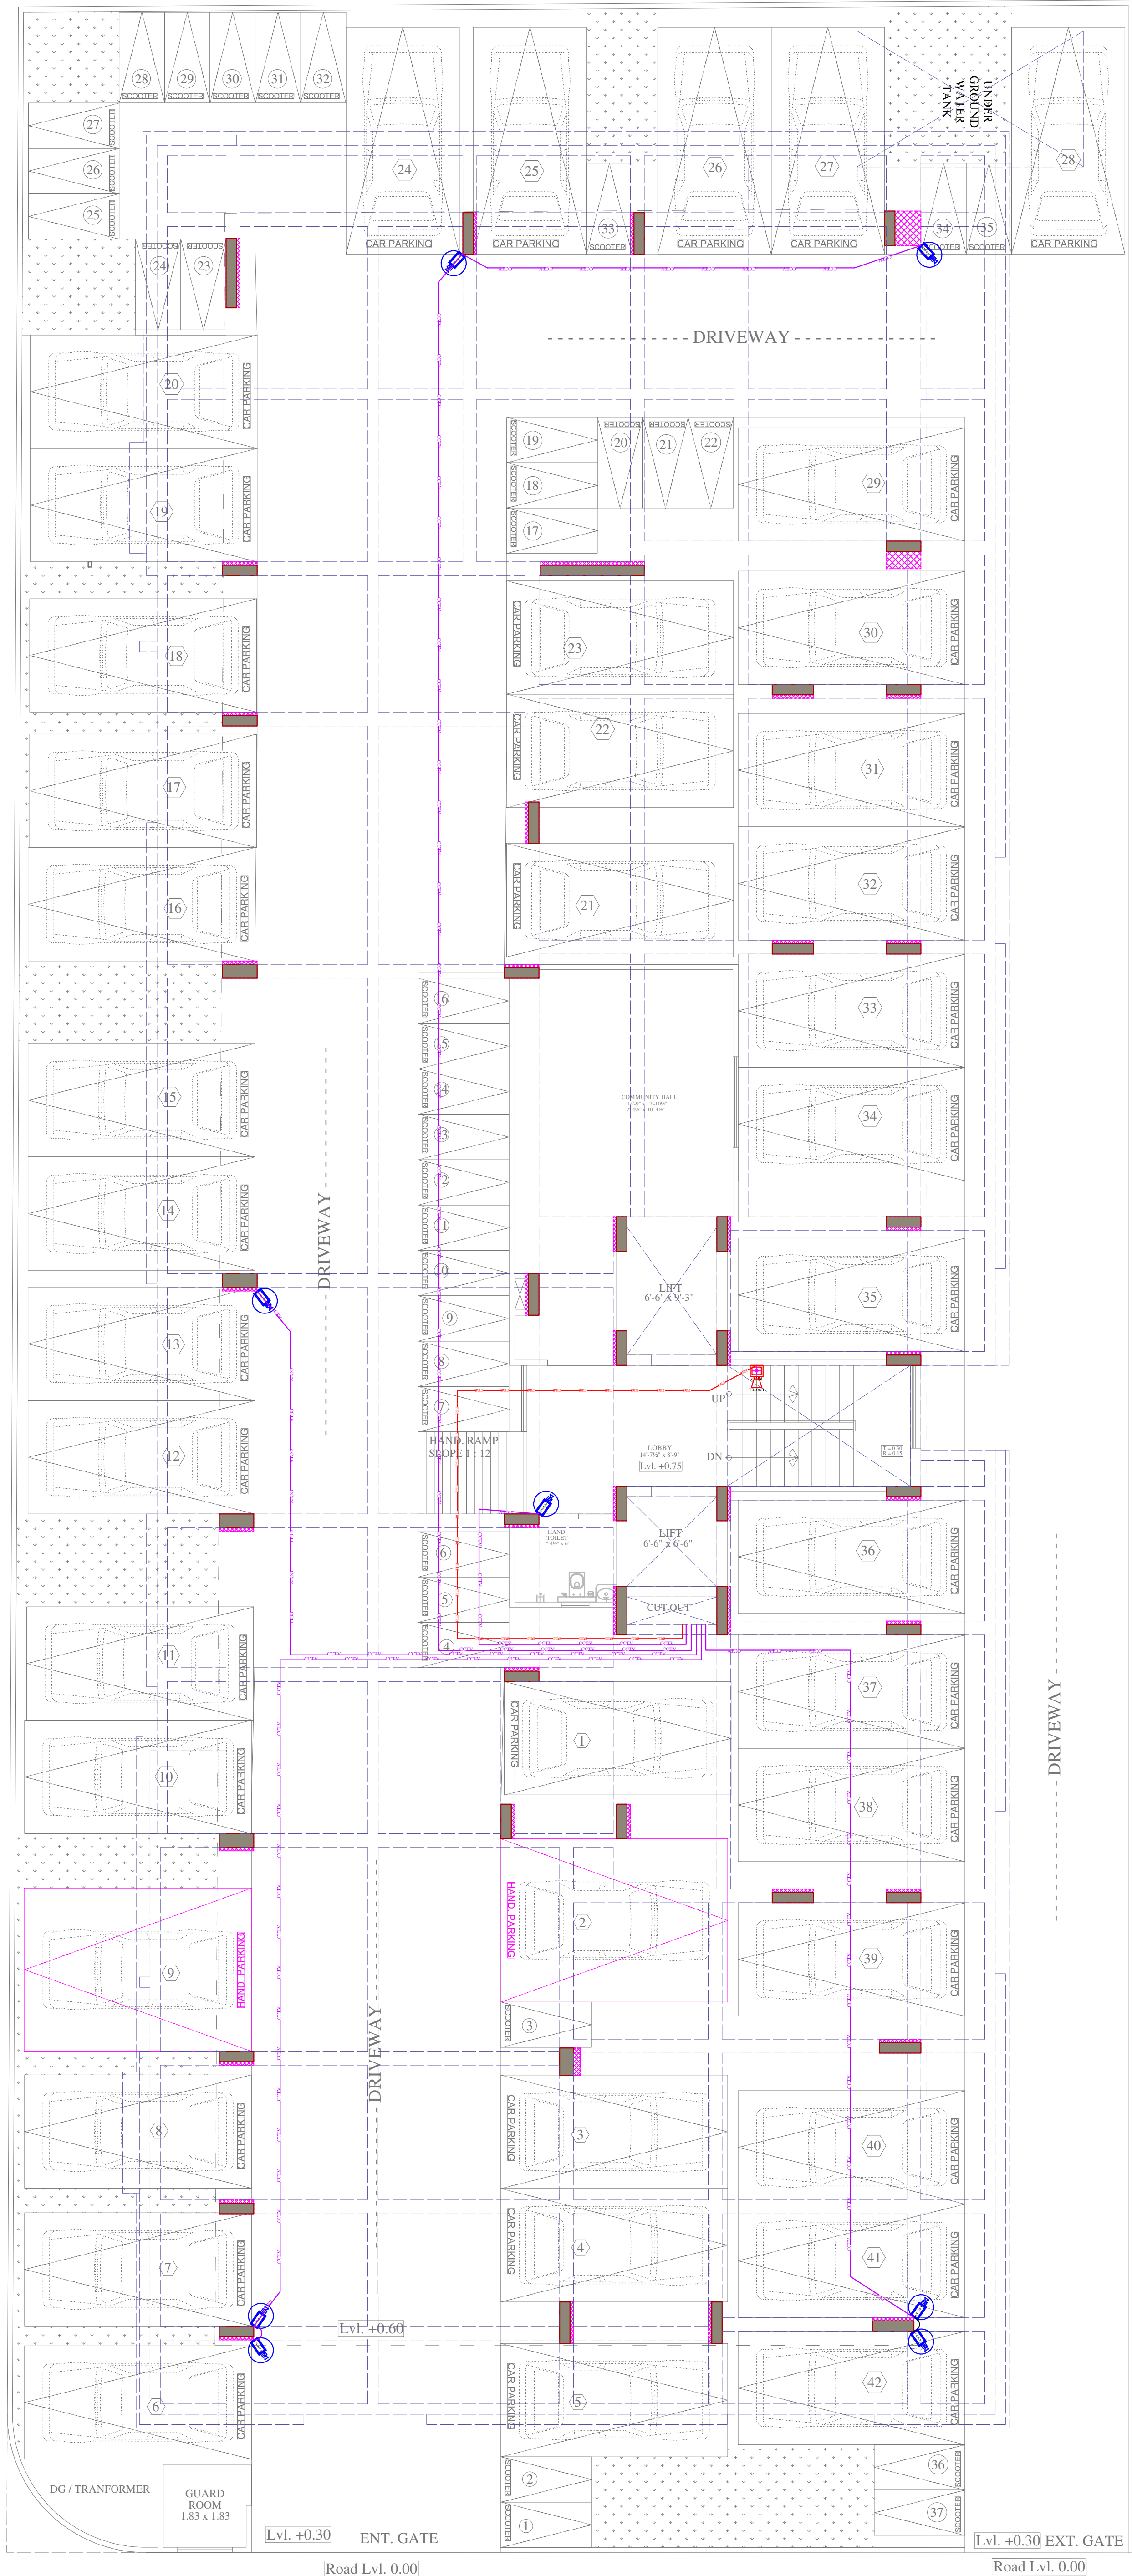

LEGENDS:


Mounting Height	QTY.	ID	SYMBOL	DESCRIPTION
IN RCC SLAB		CONDUIT	CCTV	Rigid PVC 25mm dia. Conduit /3+1 Coaxial Wire / Cat 6 UTP Cable For Security Camera (C.C.T.V.).
IN RCC SLAB		CONDUIT	FIRE	Rigid PVC Conduit 25mm/ 2X1.5 sq. mm Copper Wire for Mep & Hooter
+42"	01	MCP		MANUAL CALL POINT
+90"	01	HO		HOOTER POINT
+90"	08	CCTV		WALL MOUNTED CCTV CAMERA

SERVICES CONSULTANT:

ASHI ASSOCIATES

F 9 / 440 , Keshav Marg Chitrakut Scheme,Jaipur
PH:91-0-93146-10438 ,0141-2440946 Mail:vipul8599@yahoo.com

ARCHITECT:-

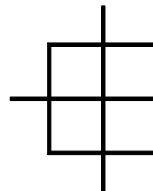

SPACE GRID
C-49,vidya Apartment,paras Marg,
Bapu Nagar,near Janta Store Circle,
Jaipur-302015
Ph-09314918766,0141-4005506 (o)
Email:-info.spacegrid@gmail.com

PROJECT NAME:

VIPUL AGARWAL
M.E.P. CONSULTANT
B.E. ELECTRICAL

PROMOTER:-

J B Construction

ADDRESS:-

KHASRA NO.- 2534/760 & 2537/2479
IN VILLAGE- SIRSI, JAIPUR

DRAWING:-

STILT FLOOR ROOF
LV CONDUIT
PLAN

DRN. By:

HIMANSHU

CHEKD. By:

SANJAY



APPD. By:

VIPUL AGARWAL

DATE-

27-02-2025



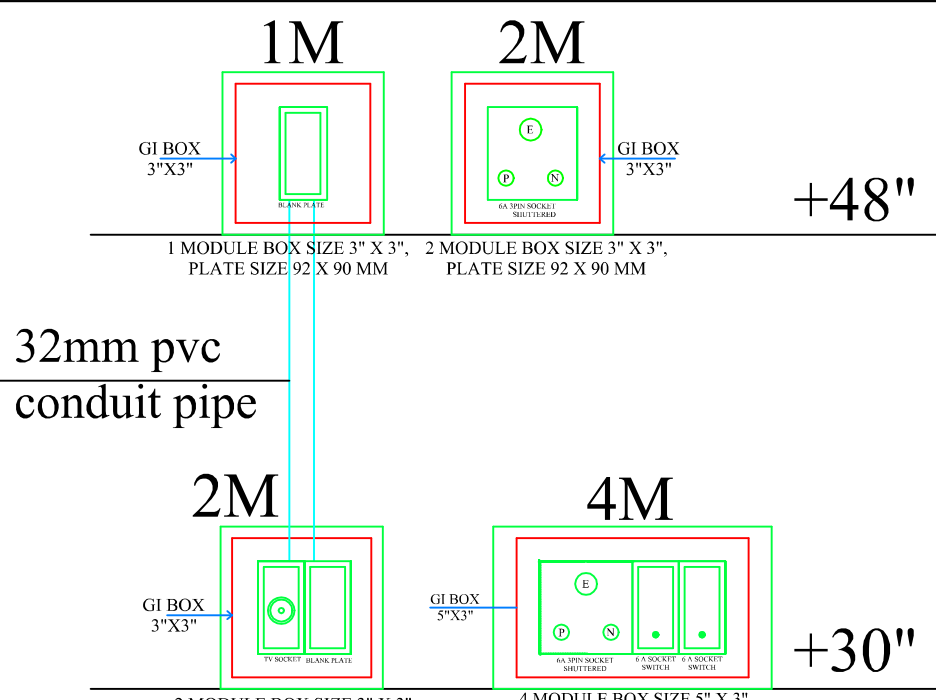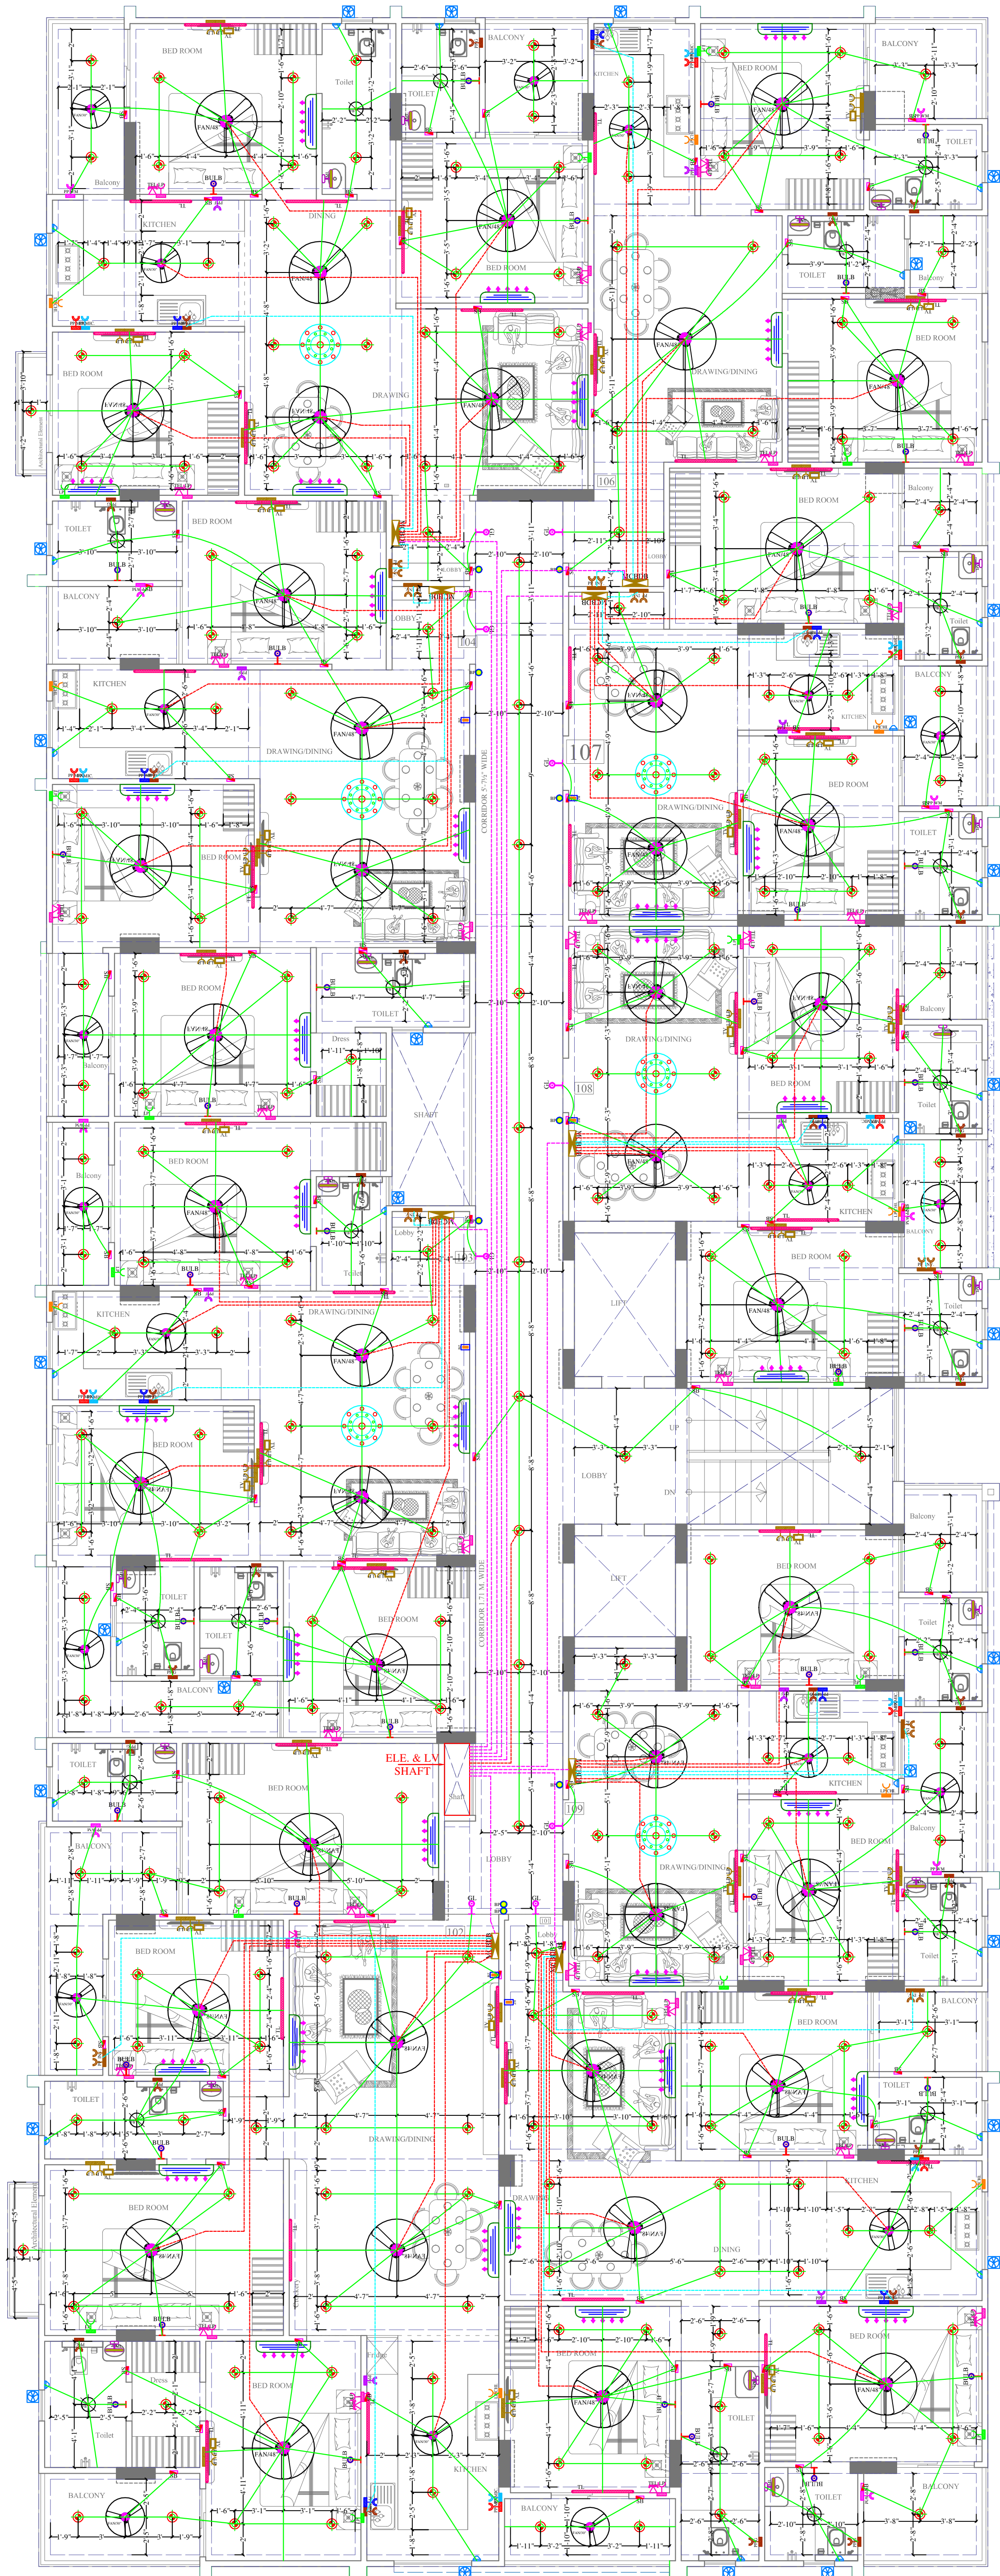

TYPICAL TV WALL ELEVATION PLAN

LEGENDS:				
Mounting Height	No.	ID	Symbol	Description
IN RCC SLAB		CONDUIT		Rigid PVC 25mm dia. Conduit /1.5 sqmm Wire For Light Points
IN RCC SLAB		CONDUIT		Rigid PVC 25mm dia. Conduit /2.5 sqmm Wire For Light Circuits
IN RCC SLAB		CONDUIT		Rigid PVC 25mm dia. Conduit / 4.00 sqmm Wire For Power Circuits
IN RCC SLAB		CONDUIT		Submain Wire to DB From Main Panel on Ground Floor in 1nos. 32mm dia Conduits
CEILING	42	FAN/48"		CEILING FAN 48"
CEILING	20	FAN/30"		CEILING FAN 30"
CEILING	21	FB		FAN BOX
CEILING	06	CH1		CHANDELIER
+90"	50	TL/W		Led Wall Tube Light Make:- Syska Led Cat no:- SSK-T5-20W
+90"	41	BULB		Led Bulb 20W Make:- Syska Led Cat no. SKC-20W 5.7K/3K
+90"	09	GL		WALL BRACKETS AS DESIGN FOR GANESH LIGHT
+78"	21	ML		12x2 Led Mirror Light Make:- Syska Led Cat no:- FPL-12x2
CEILING	242	DL		Led 6" Down Lighter 20W (Surface Mounted) Make:- Syska Led Cat no:- SDL-15W GLD 6.5K/4K
VENTILATOR HT.	30	CR		CEILING ROSE
VENTILATOR HT.	30	EXF		9" DIA FRESH AIR FAN
+42"	101	SB		SWITCH BOARD
+24"	32	TEL		TELEPHONE POINT
+24"	32	LP TEL		6 A PLUG POINT FOR TELEPHONE
+48"	33	TV		TV COAXIAL POINT
+48"	66	LP TV		6 A PLUG POINT FOR TV
+24"	15	LP		6 A PLUG POINT FOR SIDE TABLE
+72"	09	LP-CH		6 A PLUG POINT FOR CHIMNEY
+90"	33	SAC		SPLIT AC INDOOR UNIT
+42"	09	PP-MIX		16 A POWER POINT FOR MIXER
+42"	09	PP-MIC		16 A POWER POINT FOR MICROWAVE
+78"	29	PP-G		16 A POWER POINT FOR GEYSER
+54"	09	PP-F		16 A POWER POINT FOR FRIDGE
+78"	09	PP-WP		16 A POWER POINT FOR WATER PURIFIER
+48"	09	PP-WM		16 A POWER POINT FOR WASHING MACHINE
+12"	18	PP-INV.		16 A POWER POINT FOR INVERTOR
+60"	09	BP		6 A BELL PUSH
+90"	09	BZ		BUZZER FOR CALL BELL
+60"	09	MCB DB		MCB DISTRIBUTION BOARD

SERVICES CONSULTANT:
ASHI ASSOCIATES
 F 9 / 440 , Keshav Marg Chitrakut Scheme,Jaipur
 PH:91-0-93146-10438 ,0141-2440946 Mail:vipul8599@yahoo.com

ARCHITECT:-

 C-49,vidya Apartment,paras Marg, Bapu Nagar,near Janta Store Circle, Jaipur-302015
 Ph-09314918766,0141-4005506 (o)
 Email:-info.spacegrid@gmail.com

VIPUL AGARWAL
 M.E.P. CONSULTANT
 B.E. ELECTRICAL

PROJECT NAME:-
JB PRIME

PROMOTER:-
J B Construction



ADDRESS:-
KHASRA NO.- 2534/760 & 2537/2479 IN VILLAGE- SIRSI, JAIPUR

DRAWING:-
**1st FLOOR ROOF
ELECTRIC CONDUIT PLAN**

DRN. By: **MAHENDRA** CHEKD. By: **SANJAY**
 APPD. By: **VIPUL AGARWAL**

DATE-
 12-03-2025



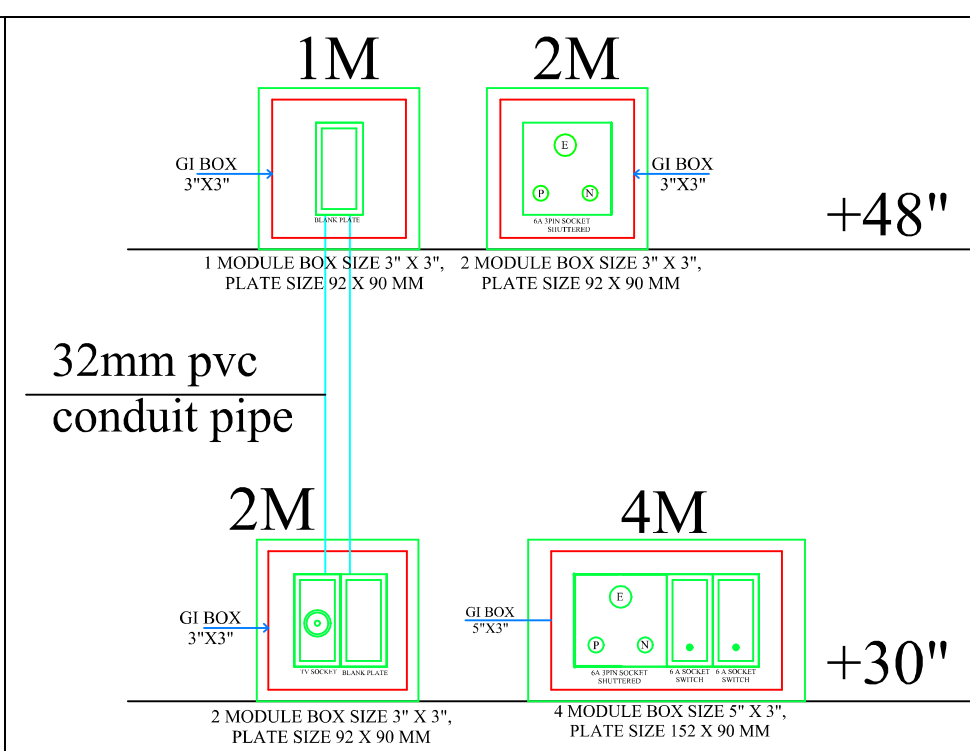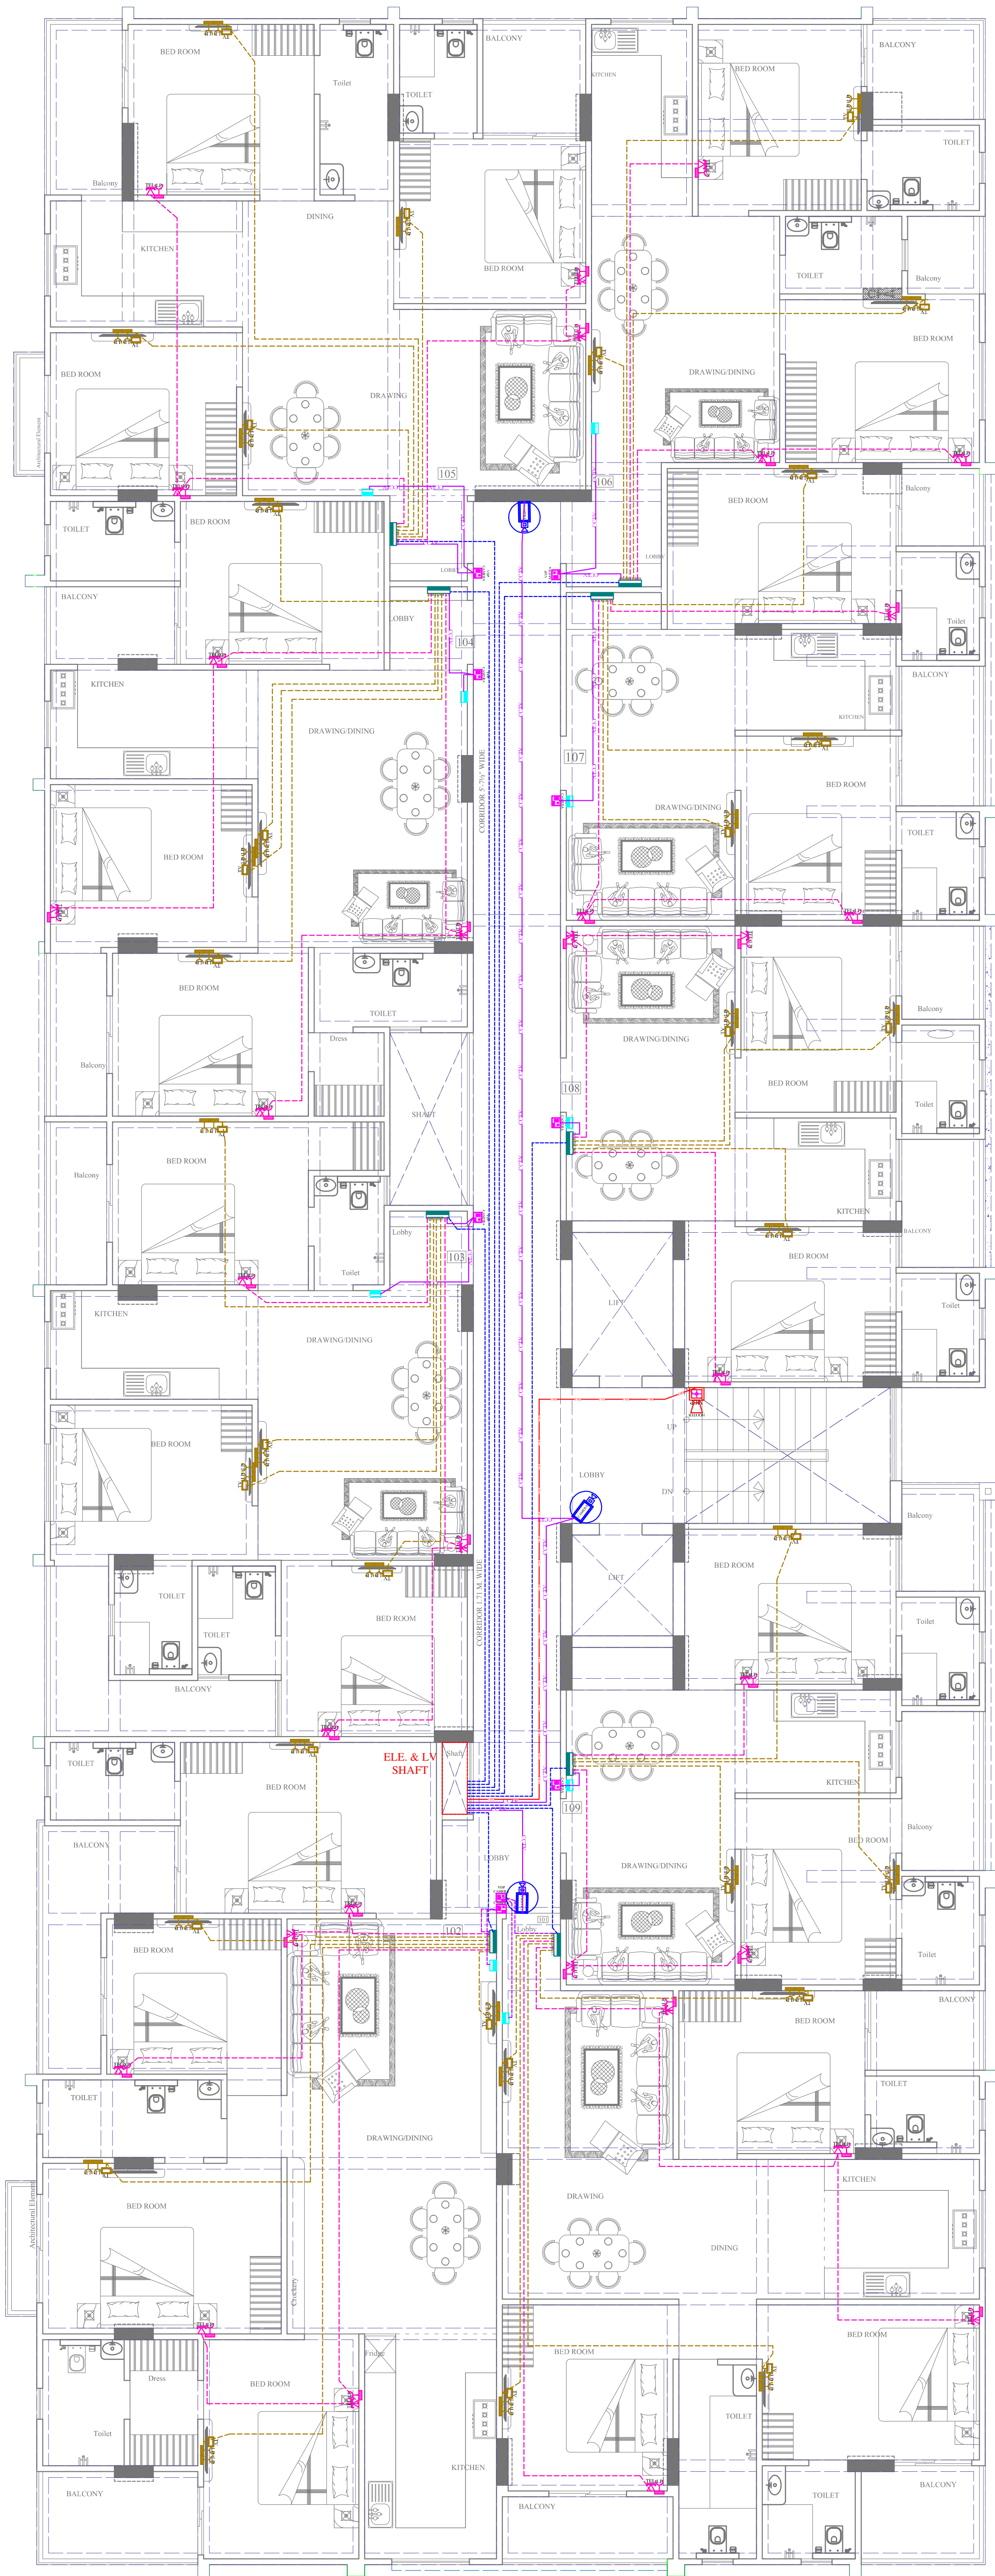

TYPICAL TV WALL ELEVATION PLAN


LEGENDS:


Mounting Height	No.	I D	Symbol	Description
IN FLOOR		CONDUIT	TEL	Rigid PVC 25mm dia. Conduit / 0.5mm 2 Pair Wire For Tel Wiring
IN FLOOR		CONDUIT	TV	Rigid PVC 25mm dia. Conduit / RG6 Cable For TV Wiring
IN RCC SLAB		CONDUIT		1nos. 32 mm dia Conduits From Flat LV System to Drop LV Shaft
IN RCC SLAB		CONDUIT	CCTV	Rigid PVC Conduit 25mm/3+1 Coaxial Wire/Cat-6 Cable for Video Door Phone & Security Camera (C.C.T.V.).
IN RCC SLAB		CONDUIT	FIRE	Rigid PVC 25mm dia. Conduit / 2X1.5 sq. mm Copper Wire For Fire Alarm
+60"	09	VDP CAMERA		VIDEO DOOR PHONE OUTDOOR UNIT WITH BUILT IN CAMERA
+48"	09	VDP		VIDEO DOOR PHONE INDOOR UNIT
+24"	32	TEL		TELEPHONE POINT
+24"	32	LP TEL		6 A PLUG POINT FOR TELEPHONE
+48"	33	TV		TV COAXIAL POINT
+48"	66	LP TV		6 A PLUG POINT FOR TV
+24"	09	LV JB		LV SYSTEM JOINT BOX
+42"	01	MCP		MANUAL CALL POINT
+90"	01	HO		HOOTER POINT
+90"	03	CCTV		WALL MOUNTED CCTV CAMERA

SERVICES CONSULTANT:

ASHI ASSOCIATES
F 9 / 440 , Keshav Marg Chitrakut Scheme,Jaipur
PH:91-0-93146-10438 ,0141-2440946 Mail:vipul8599@yahoo.com

ARCHITECT:-

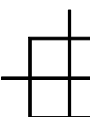 **SPACE GRID**
C-49,vidya Apartment,paras Marg,
Bapu Nagar,near Janta Store Circle,
Jaipur-302015
Ph-09314918766,0141-4005506 (o)
Email:-info.spacegrid@gmail.com

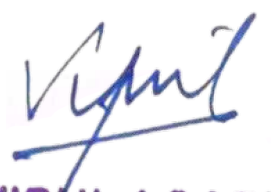
VIPUL AGARWAL
M.E.P. CONSULTANT
B.E. ELECTRICAL

PROJECT NAME:-

JB PRIME

PROMOTER:-

J B Construction

ADDRESS:-

**KHASRA NO.- 2534/760 & 2537/2479
IN VILLAGE- SIRSI, JAIPUR**

DRAWING:-

**1st FLOOR ROOF
LV CONDUIT PLAN**



DRN. By: MAHENDRA CHEKD. By: SANJAY

APPD. By: VIPUL AGARWAL

DATE-

12-03-2025



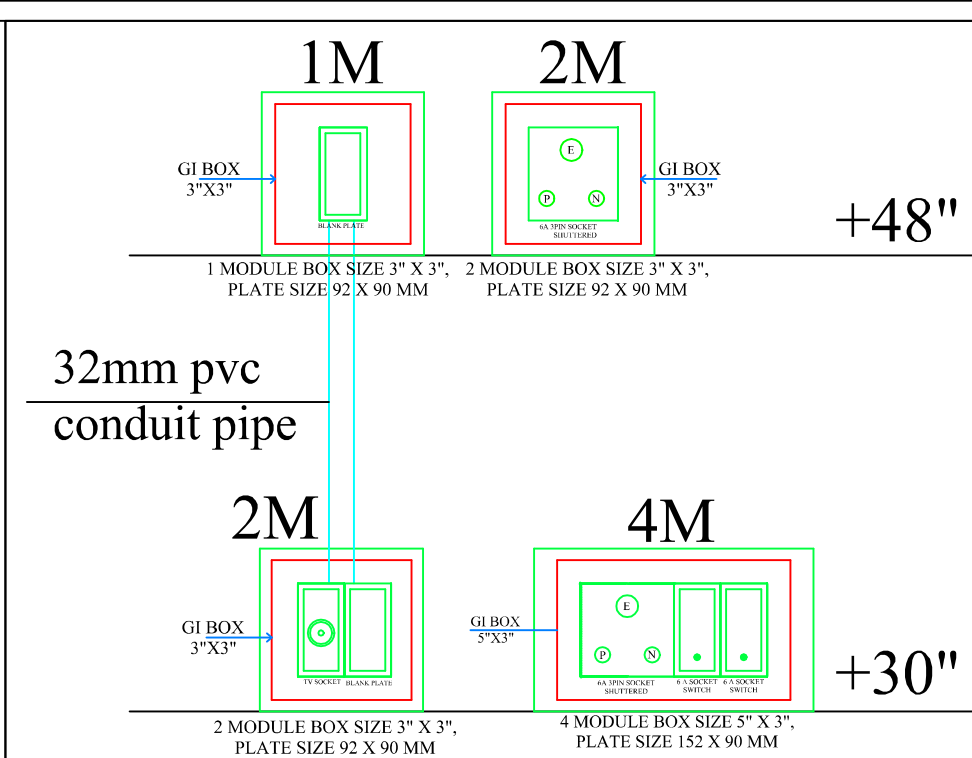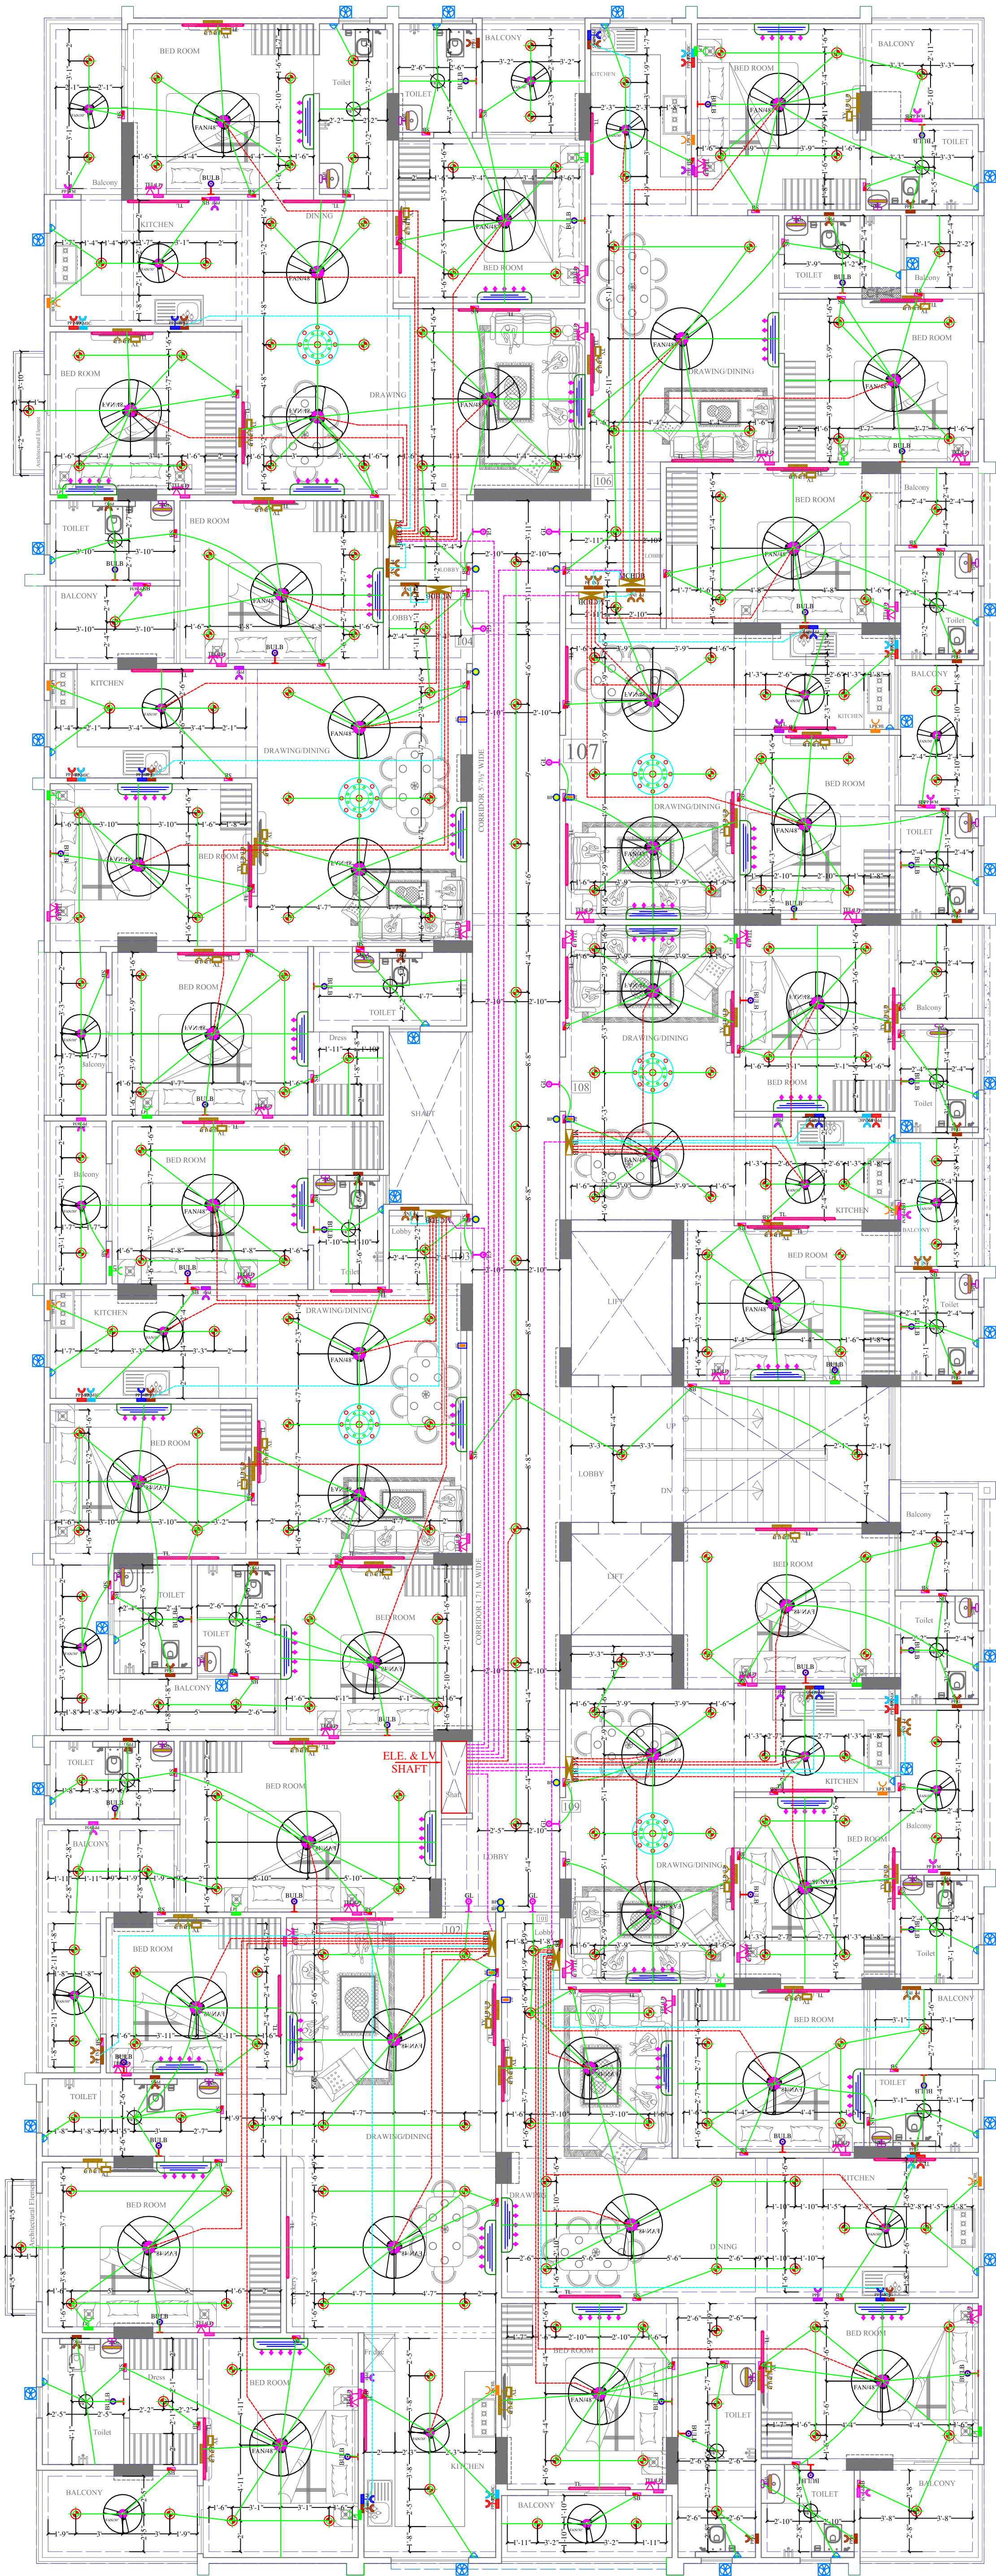

TYPICAL TV WALL ELEVATION PLAN

LEGENDS:

Mounting Height	No.	I D	Symbol	Description
IN RCC SLAB		CONDUIT		Rigid PVC 25mm dia. Conduit /1.5 sqmm Wire For Light Points
IN RCC SLAB		CONDUIT		Rigid PVC 25mm dia. Conduit /2.5 sqmm Wire For Light Circuits
IN RCC SLAB		CONDUIT		Rigid PVC 25mm dia. Conduit / 4.0 sqmm Wire For Power Circuits
IN RCC SLAB		CONDUIT		Submain Wire to DB From Main Panel on Ground Floor in Inos. 32mm dia Conduits
CEILING	42	FAN/48"		CEILING FAN 48"
CEILING	20	FAN/30"		CEILING FAN 30"
CEILING	21	FB		FAN BOX
CEILING	06	CH1		CHANDELIER
+90"	50	TL/W		Led Wall Tube Light Make:- Syska Led Cat no:- SSK-T5-20W
+90"	41	BULB		Led Bulb 20W Make:- Syska Led Cat no:- SKC-20W 5.7K/4K
+90"	09	GL		WALL BRACKETS AS DESIGN FOR GANESH LIGHT
+78"	21	ML		12x2 Led Mirror Light Make:- Syska Led Cat no:- FPL-12x2
CEILING	242	DL		Led 6" Down Lighter 20W (Surface Mounted) Make:- Syska Led Cat no:- SDL-15W GLD 6.5K/4K
VENTILATOR HT.	30	CR		CEILING ROSE
VENTILATOR HT.	30	EXF		9" DIA FRESH AIR FAN
+42"	101	SB		SWITCH BOARD
+24"	32	TEL		TELEPHONE POINT
+24"	32	LP TEL		6 A PLUG POINT FOR TELEPHONE
+48"	33	TV		TV COAXIAL POINT
+48"	66	LP TV		6 A PLUG POINT FOR TV
+24"	15	LP		6 A PLUG POINT FOR SIDE TABLE
+72"	09	LP-CH		6 A PLUG POINT FOR CHIMNEY
+90"	33	SAC		SPLIT AC INDOOR UNIT
+42"	09	PP-MIX		16 A POWER POINT FOR MIXER
+42"	09	PP-MIC		16 A POWER POINT FOR MICROWAVE
+78"	29	PP-G		16 A POWER POINT FOR GEYSER
+54"	09	PP-F		16 A POWER POINT FOR FRIDGE
+78"	09	PP-WP		16 A POWER POINT FOR WATER PURIFIER
+48"	09	PP-WM		16 A POWER POINT FOR WASHING MACHINE
+12"	18	PP-INV.		16 A POWER POINT FOR INVERTOR
+60"	09	BP		6 A BELL PUSH
+90"	09	BZ		BUZZER FOR CALL BELL
+60"	09	MCB DB		MCB DISTRIBUTION BOARD

SERVICES CONSULTANT:

ASHI ASSOCIATES

F 9 / 440 , Keshav Marg Chitrakut Scheme,Jaipur
PH:91-0-93146-10438 ,0141-2440946 Mail:vipul8599@yahoo.com

ARCHITECT:-

SPACE GRID

C-49,vidya Apartment,paras Marg,
Bapu Nagar,near Janta Store Circle,
Jaipur-302015
Ph-09314918766,0141-4005506 (o)
Email:-info.spacegrid@gmail.com

PROJECT NAME:-

JB PRIME

PROMOTER:-

J B Construction

ADDRESS:-

**KHASRA NO.- 2534/760 & 2537/2479
IN VILLAGE- SIRSI, JAIPUR**

DRAWING:-

**2nd to 5th FLOOR ROOF ELECTRIC
CONDUIT PLAN**

DRN. By:

MAHENDRA

CHEKD. By:

SANJAY



APPD. By:

VIPUL AGARWAL

DATE-

12-03-2025



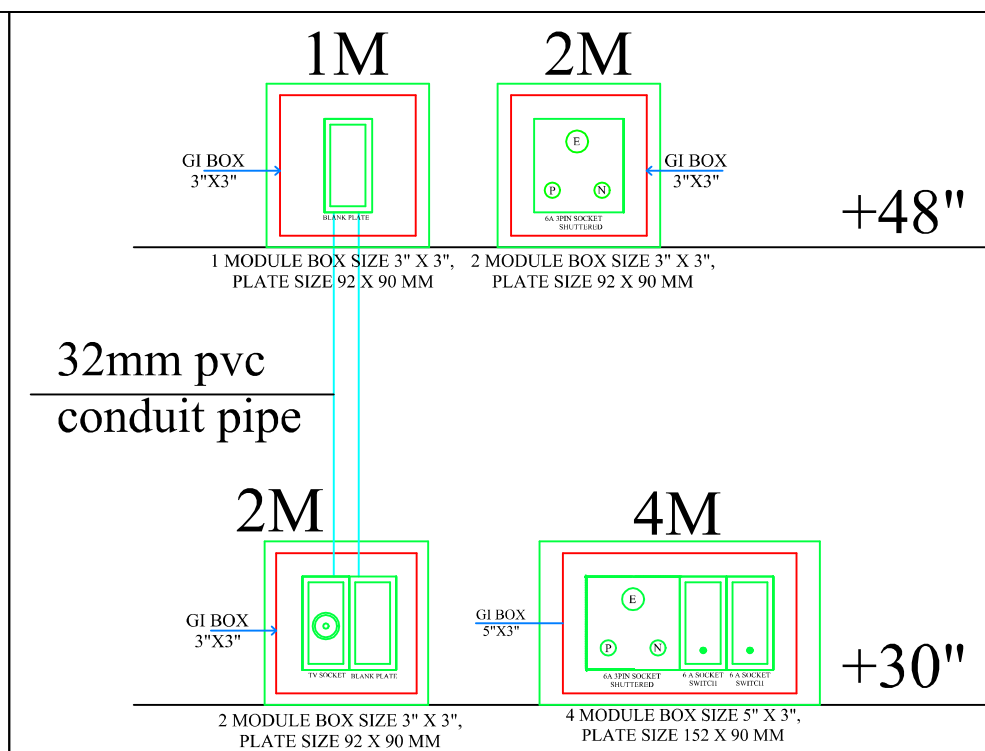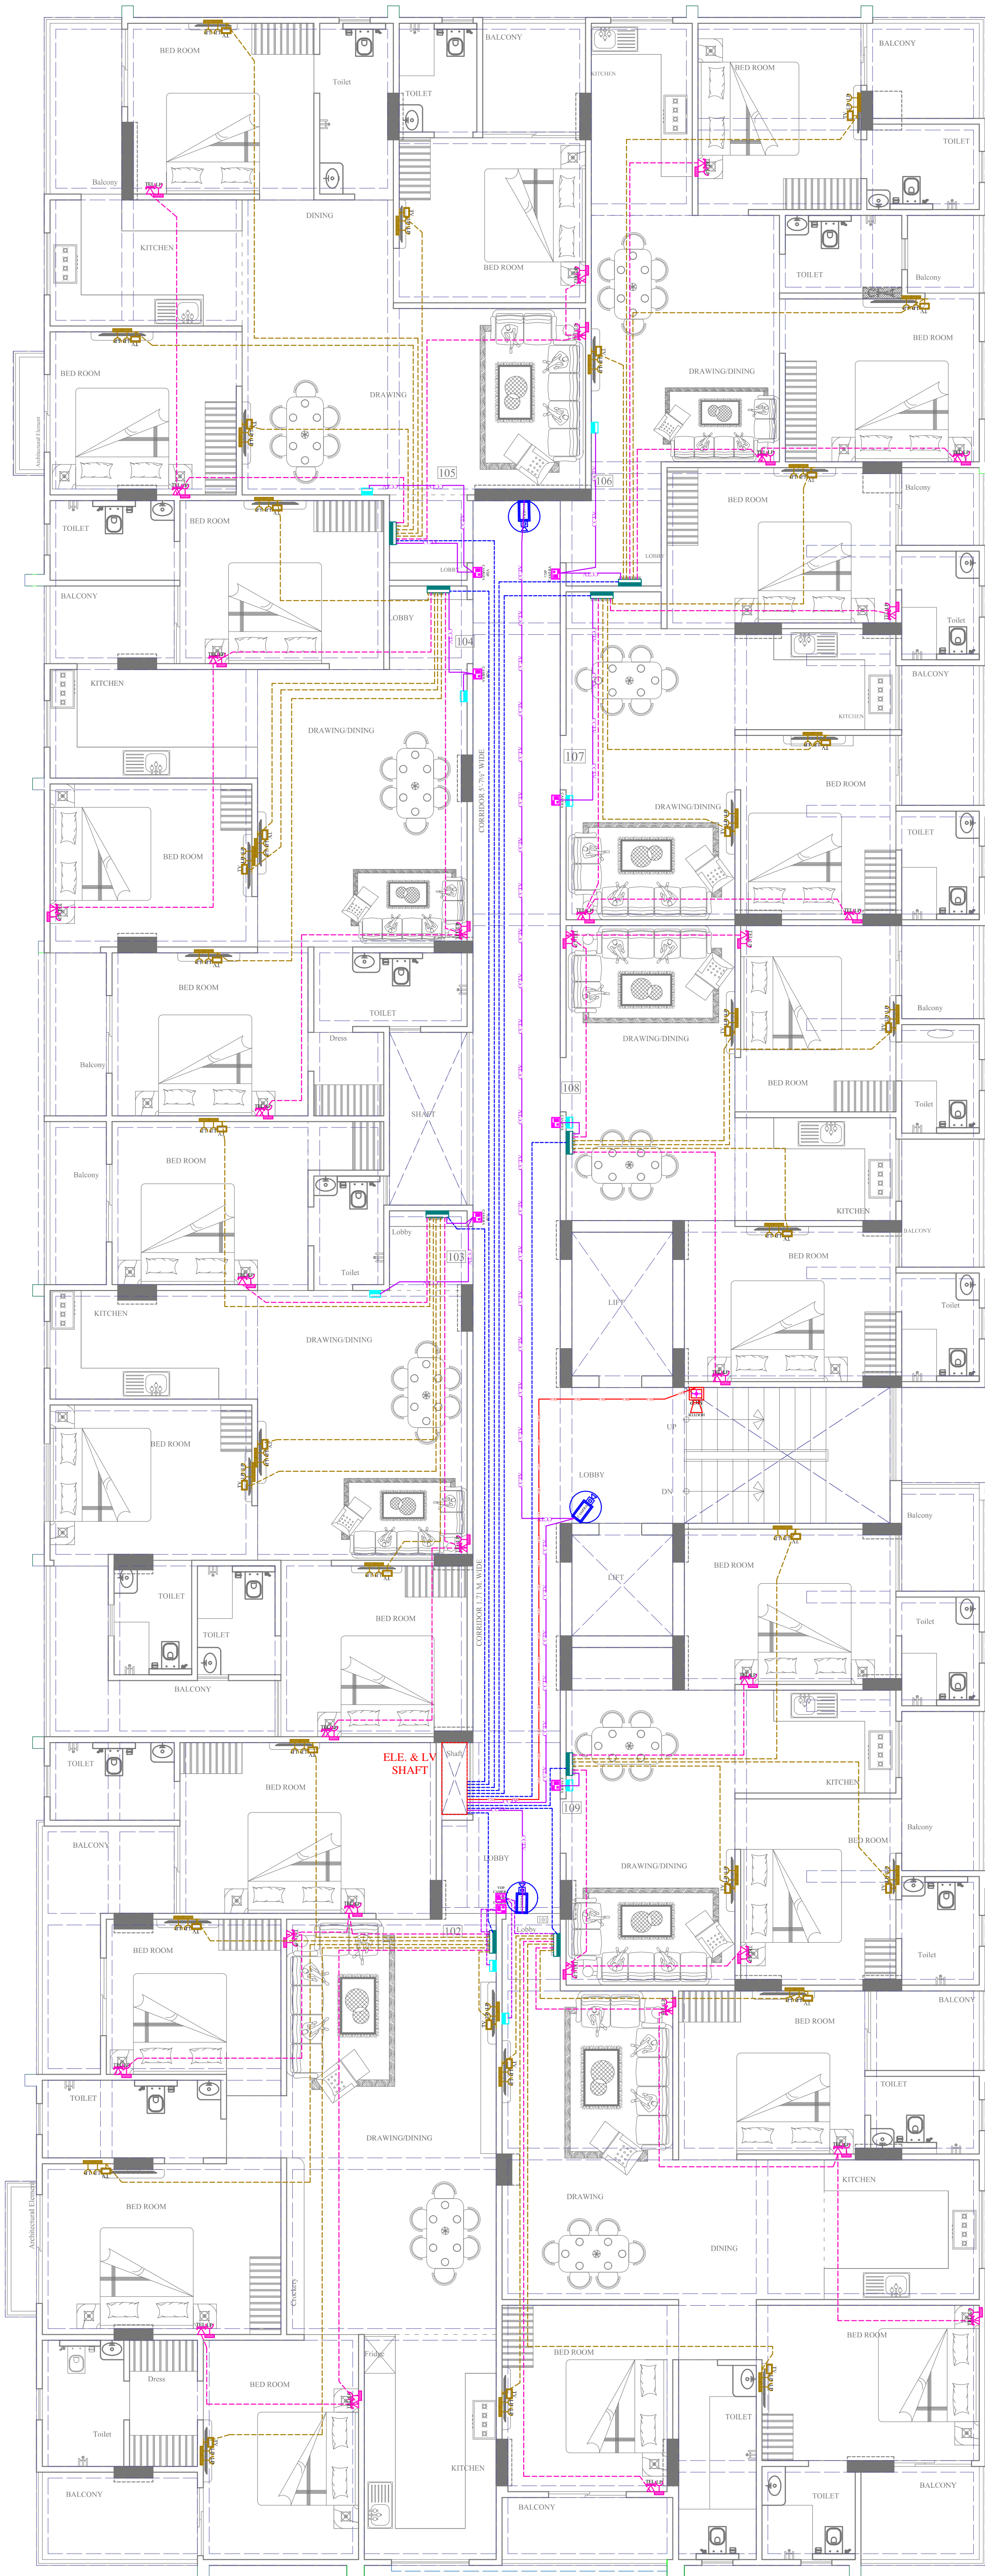

TYPICAL TV WALL ELEVATION PLAN


LEGENDS:


Mounting Height	No.	I D	Symbol	Description
IN FLOOR		CONDUIT	TEL	Rigid PVC 25mm dia. Conduit /0.5mm 2 Pair Wire For Tel Wiring
IN FLOOR		CONDUIT	TV	Rigid PVC 25mm dia. Conduit /RG6 Cable For TV Wiring
IN RCC SLAB		CONDUIT		INos. 32 mm dia Conduits From Flat LV System to Drop LV Shaft
IN RCC SLAB		CONDUIT	CCTV	Rigid PVC Conduit 25mm/3+1 Coaxial Wire/Cat-6 Cable for Video Door Phone & Security Camera (C.C.T.V.).
IN RCC SLAB		CONDUIT	FIRE	Rigid PVC 25mm dia. Conduit / 2X1.5 sq. mm Copper Wire For Fire Alarm
+60"	09	VDP CAMERA		VIDEO DOOR PHONE OUTDOOR UNIT WITH BUILT IN CAMERA
+48"	09	VDP		VIDEO DOOR PHONE INDOOR UNIT
+24"	32	TEL		TELEPHONE POINT
+24"	32	LP TEL		6 A PLUG POINT FOR TELEPHONE
+48"	33	TV		TV COAXIAL POINT
+48"	66	LP TV		6 A PLUG POINT FOR TV
+24"	09	LV JB		LV SYSTEM JOINT BOX
+42"	01	MCP		MANUAL CALL POINT
+90"	01	HO		HOOTER POINT
+90"	03	CCTV		WALL MOUNTED CCTV CAMERA

SERVICES CONSULTANT:

ASHI ASSOCIATES
F 9 / 440 , Keshav Marg Chitrakut Scheme,Jaipur
PH:91-0-93146-10438 ,0141-2440946 Mail:vipul8599@yahoo.com

ARCHITECT:-

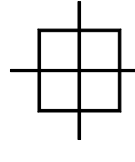 **SPACE GRID**
C-49,vidya Apartment,paras Marg,
Bapu Nagar,near Janta Store Circle,
Jaipur-302015
Ph-09314918766,0141-4005506 (o)
Email:-info.spacegrid@gmail.com

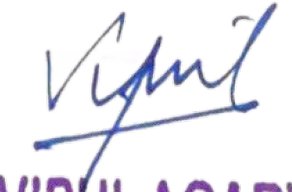
VIPUL AGARWAL
M.E.P. CONSULTANT
B.E. ELECTRICAL

PROJECT NAME:-

JB PRIME

PROMOTER:-

J B Construction

ADDRESS:-

**KHASRA NO.- 2534/760 & 2537/2479
IN VILLAGE- SIRSI, JAIPUR**

DRAWING:-

**2nd to 5th FLOOR ROOF
LV CONDUIT PLAN**


DRN. By: MAHENDRA CHEKD. By: SANJAY

APPD. By: VIPUL AGARWAL

DATE-

12-03-2025



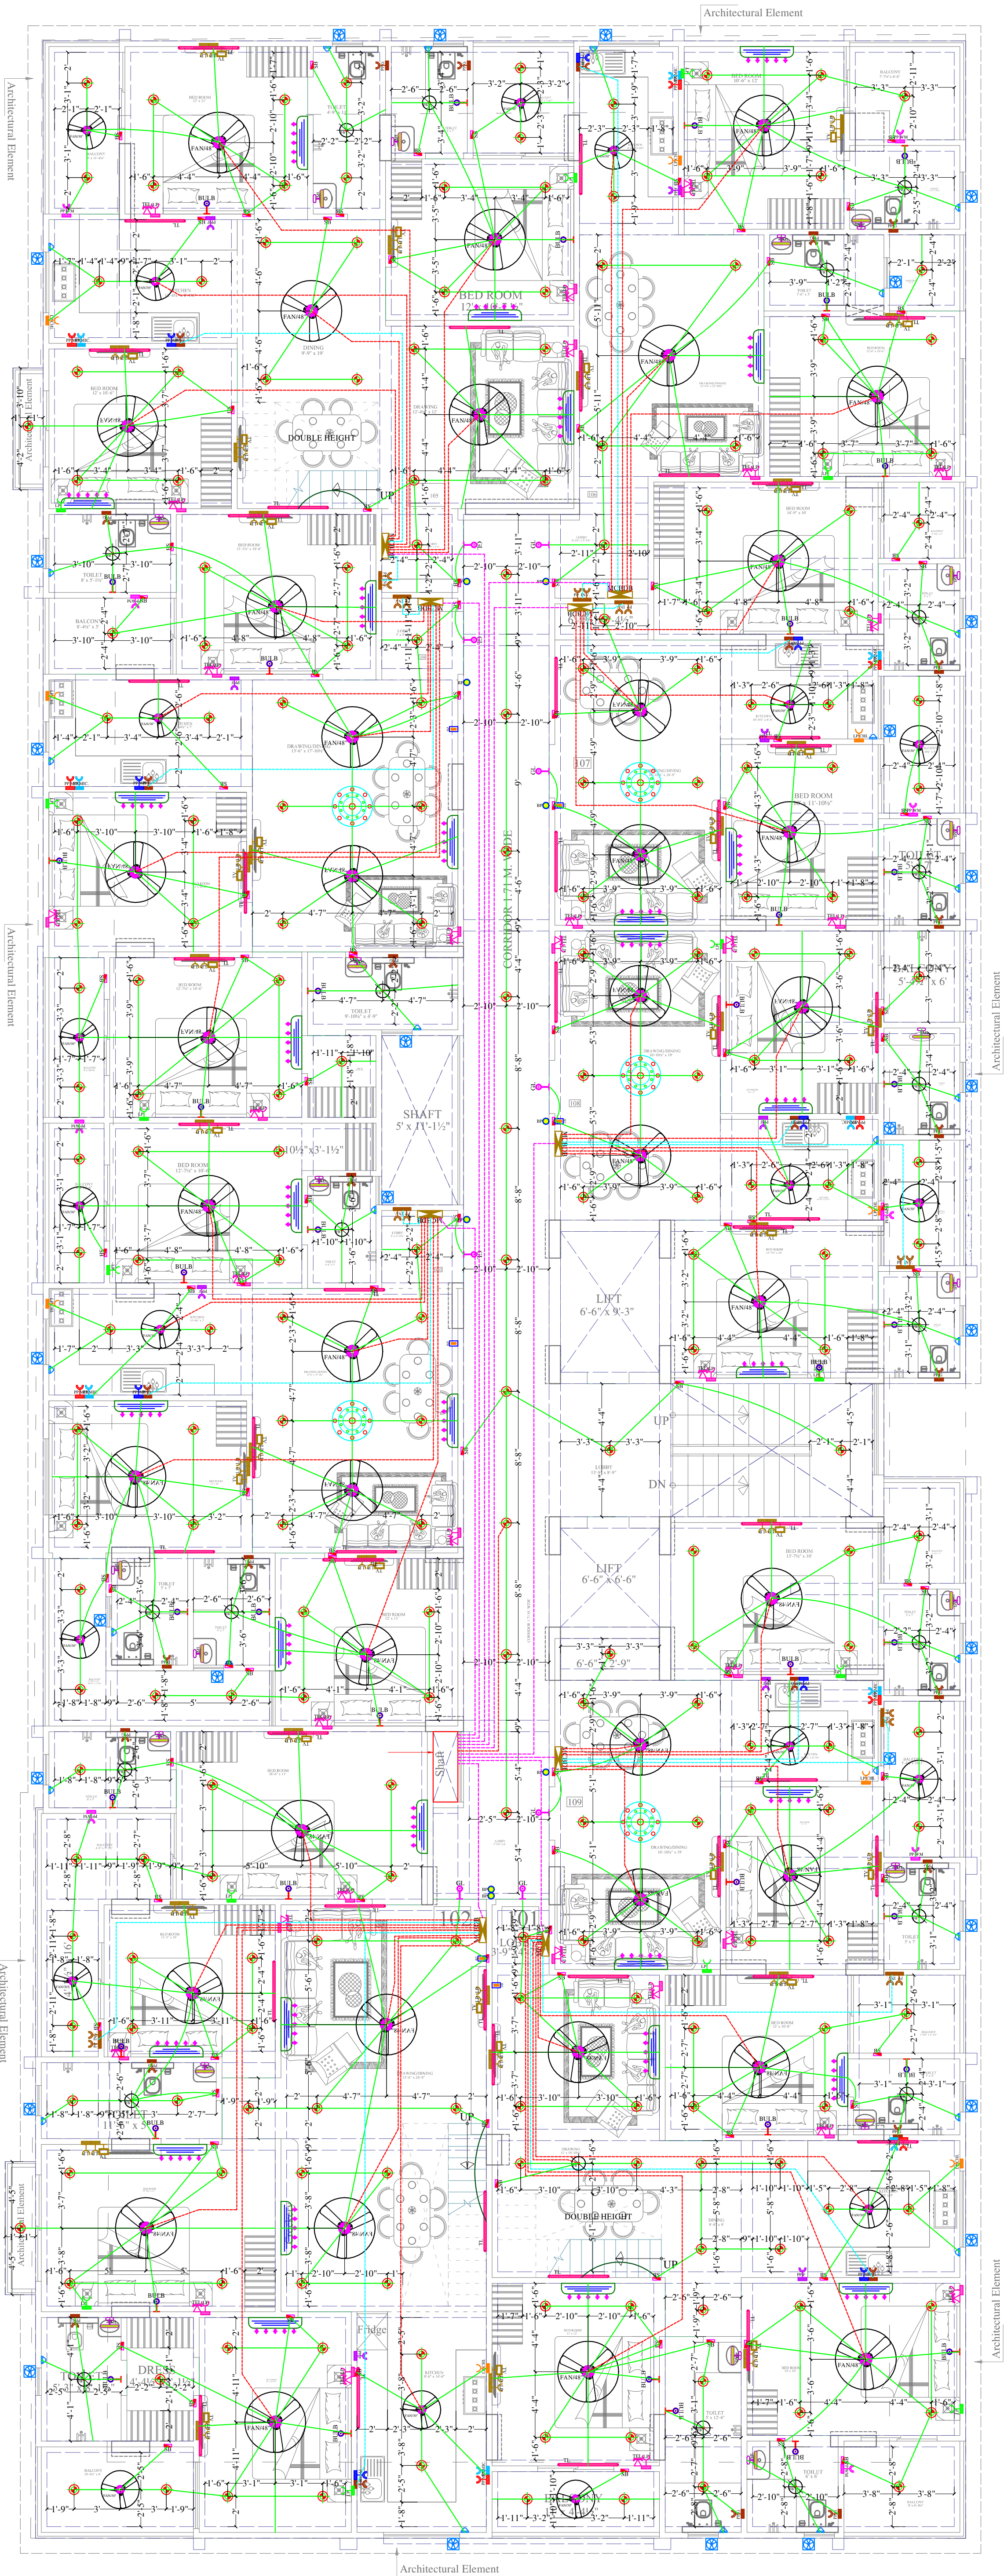

LEGENDS:				
Mounting Height	No.	I D	Symbol	Description
IN RCC SLAB		CONDUIT		Rigid PVC 25mm dia. Conduit /1.5 sqmm Wire For Light Points
IN RCC SLAB		CONDUIT		Rigid PVC 25mm dia. Conduit /2.5 sqmm Wire For Light Circuits
IN RCC SLAB		CONDUIT		Rigid PVC 25mm dia. Conduit / 4.00 sqmm Wire For Power Circuits
IN RCC SLAB		CONDUIT		Submain Wire to DB From Main Panel on Ground Floor in Inos. 32mm dia Conduits
CEILING	40	FAN/48"		CEILING FAN 48"
CEILING	20	FAN/30"		CEILING FAN 30"
CEILING	22	FB		FAN BOX
CEILING	05	CHI		CHANDELIER
+90"	48	TL/W		Led Wall Tube Light Make:- Syska Led Cat no:- SSK-TS-20W
+90"	41	BULB		Led Bulb 20W Make:- Syska Led Cat no:- FPL-12x2
+90"	09	GL		WALL BRACKETS AS DESIGN FOR GANESH LIGHT
+78"	21	ML		12x2 Led Mirror Light Make:- Syska Led Cat no:- FPL-12x2
CEILING	240	DL		Led 6" Down Lighter 20W (Surface Mounted) Make:- Syska Led Cat no:- SDL-15W GLD 6.5K/4K
VENTILATOR HT.	30	CR		CEILING ROSE
VENTILATOR HT.	30	EXF		9" DIA FRESH AIR FAN
+42"	103	SB		SWITCH BOARD
+24"	32	TEL		TELEPHONE POINT
+24"	32	LP TEL		6 A PLUG POINT FOR TELEPHONE
+48"	33	TV		TV COAXIAL POINT
+48"	66	LP TV		6 A PLUG POINT FOR TV
+24"	15	LP		6 A PLUG POINT FOR SIDE TABLE
+72"	09	LP-CH		6 A PLUG POINT FOR CHIMNEY
+90"	33	SAC		SPLIT AC INDOOR UNIT
+42"	09	PP-MIX		16 A POWER POINT FOR MIXER
+42"	09	PP-MIC		16 A POWER POINT FOR MICROWAVE
+78"	30	PP-G		16 A POWER POINT FOR GEYSER
+54"	09	PP-F		16 A POWER POINT FOR FRIDGE
+78"	09	PP-WP		16 A POWER POINT FOR WATER PURIFIER
+48"	09	PP-WM		16 A POWER POINT FOR WASHING MACHINE
+12"	18	PP-INV.		16 A POWER POINT FOR INVERTOR
+60"	09	BP		6 A BELL PUSH
+90"	09	BZ		BUZZER FOR CALL BELL
+60"	09	MCB DB		MCB DISTRIBUTION BOARD


SERVICES CONSULTANT:
ASHI ASSOCIATES
F 9 / 440 , Keshav Marg Chitrakut Scheme,Jaipur
PH:91-0-93146-10438 ,0141-2440946 Mail:vipul8599@yahoo.com

ARCHITECT:-
SPACE GRID
C-49,vidya Apartment,paras Marg,
Bapu Nagar,near Janta Store Circle,
Jaipur-302015
Ph-09314918766,0141-4005506 (o)
Email:-info.spacegrid@gmail.com

VIPUL AGARWAL
M.E.P. CONSULTANT
B.E. ELECTRICAL

PROJECT NAME:-
JB PRIME
PROMOTER:-
J B Construction
ADDRESS:-
**KHASRA NO.- 2534/760 & 2537/2479
IN VILLAGE- SIRSI, JAIPUR**

DRAWING:-
**6th FLOOR ROOF ELECTRIC CONDUIT
PLAN**
DRN. By: **KEDAR** CHEKD. By: **SANJAY**
APPD. By: **VIPUL AGARWAL**
DATE:-
08-04-2025

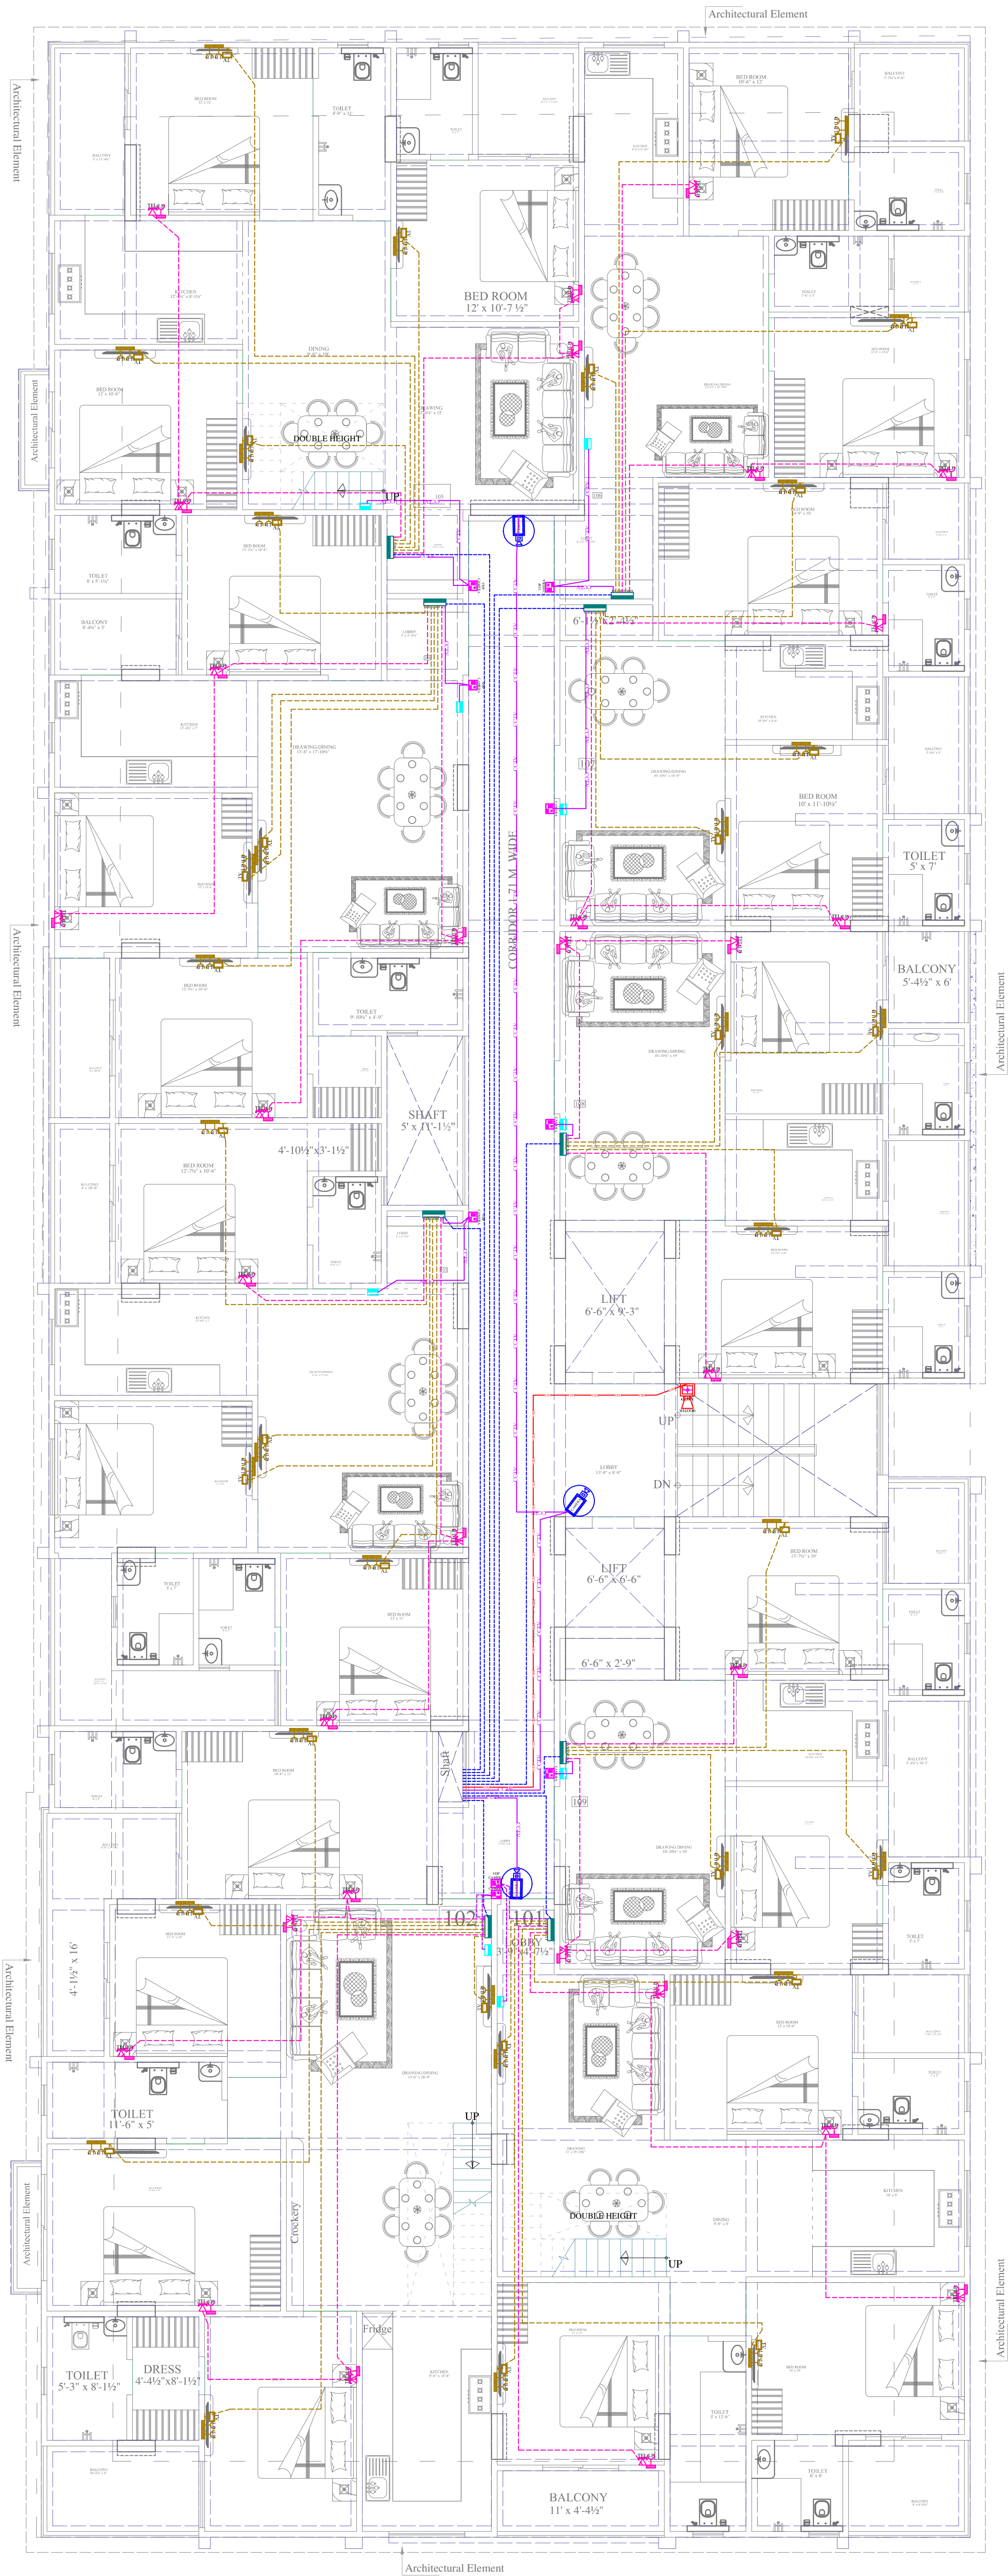


LEGENDS:

Mounting Height	No.	I D	Symbol	Description
IN FLOOR		CONDUIT	TEL	Rigid PVC 25mm dia. Conduit /0.5mm 2 Pair Wire For Tel Wiring
IN FLOOR		CONDUIT	TV	Rigid PVC 25mm dia. Conduit /RG6 Cable For TV Wiring
IN RCC SLAB		CONDUIT		1Nos. 32 mm dia Conduits From Flat LV System to Drop LV Shaft
IN RCC SLAB		CONDUIT	CCTV	Rigid PVC Conduit 25mm/3+1 Coaxial Wire/Cat-6 Cable for Video Door Phone & Security Camera (C.C.T.V.).
IN RCC SLAB		CONDUIT	FIRE	Rigid PVC 25mm dia. Conduit / 2X1.5 sq. mm Copper Wire For Fire Alarm
+60"	09	VDP CAMERA		VIDEO DOOR PHONE OUTDOOR UNIT WITH BUILT IN CAMERA
+48"	09	VDP		VIDEO DOOR PHONE INDOOR UNIT
+24"	32	TEL		TELEPHONE POINT
+24"	32	LP TEL		6 A PLUG POINT FOR TELEPHONE
+48"	33	TV		TV COAXIAL POINT
+48"	66	LP TV		6 A PLUG POINT FOR TV
+24"	09	LV JB		LV SYSTEM JOINT BOX
+42"	01	MCP		MANUAL CALL POINT
+90"	01	HO		HOOTER POINT
+90"	03	CCTV		WALL MOUNTED CCTV CAMERA

Vipul
VIPUL AGARWAL
M.E.P. CONSULTANT
B.E. ELECTRICAL

SERVICES CONSULTANT:
ASHI ASSOCIATES
F 9 / 440 , Keshav Marg Chitrakut Scheme,Jaipur
PH:91-0-93146-10438 ,0141-2440946 Mail:vipul8599@yahoo.com

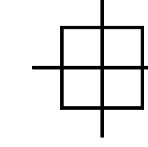ARCHITECT:-
 **SPACE GRID**
C-49,vidya Apartment,paras Marg,
Bapu Nagar,near Janta Store Circle,
Jaipur-302015
Ph-09314918766,0141-4005506 (o)
Email:-info.spacegrid@gmail.com

PROJECT NAME:-
JB PRIME

PROMOTER:-
J B Construction

ADDRESS:-
**KHASRA NO.- 2534/760 & 2537/2479
IN VILLAGE- SIRSI, JAIPUR**

DRAWING:-
6th FLOOR ROOF LV CONDUIT PLAN

DRN. By:	KEDAR	CHEKD. By:	SANJAY
APPD. By:	VIPUL AGARWAL		

DATE-	
08-04-2025	