



PROJECT NAME :
TOWN SQUARE III
DEVELOPER NAME :
CM RESIDENCY

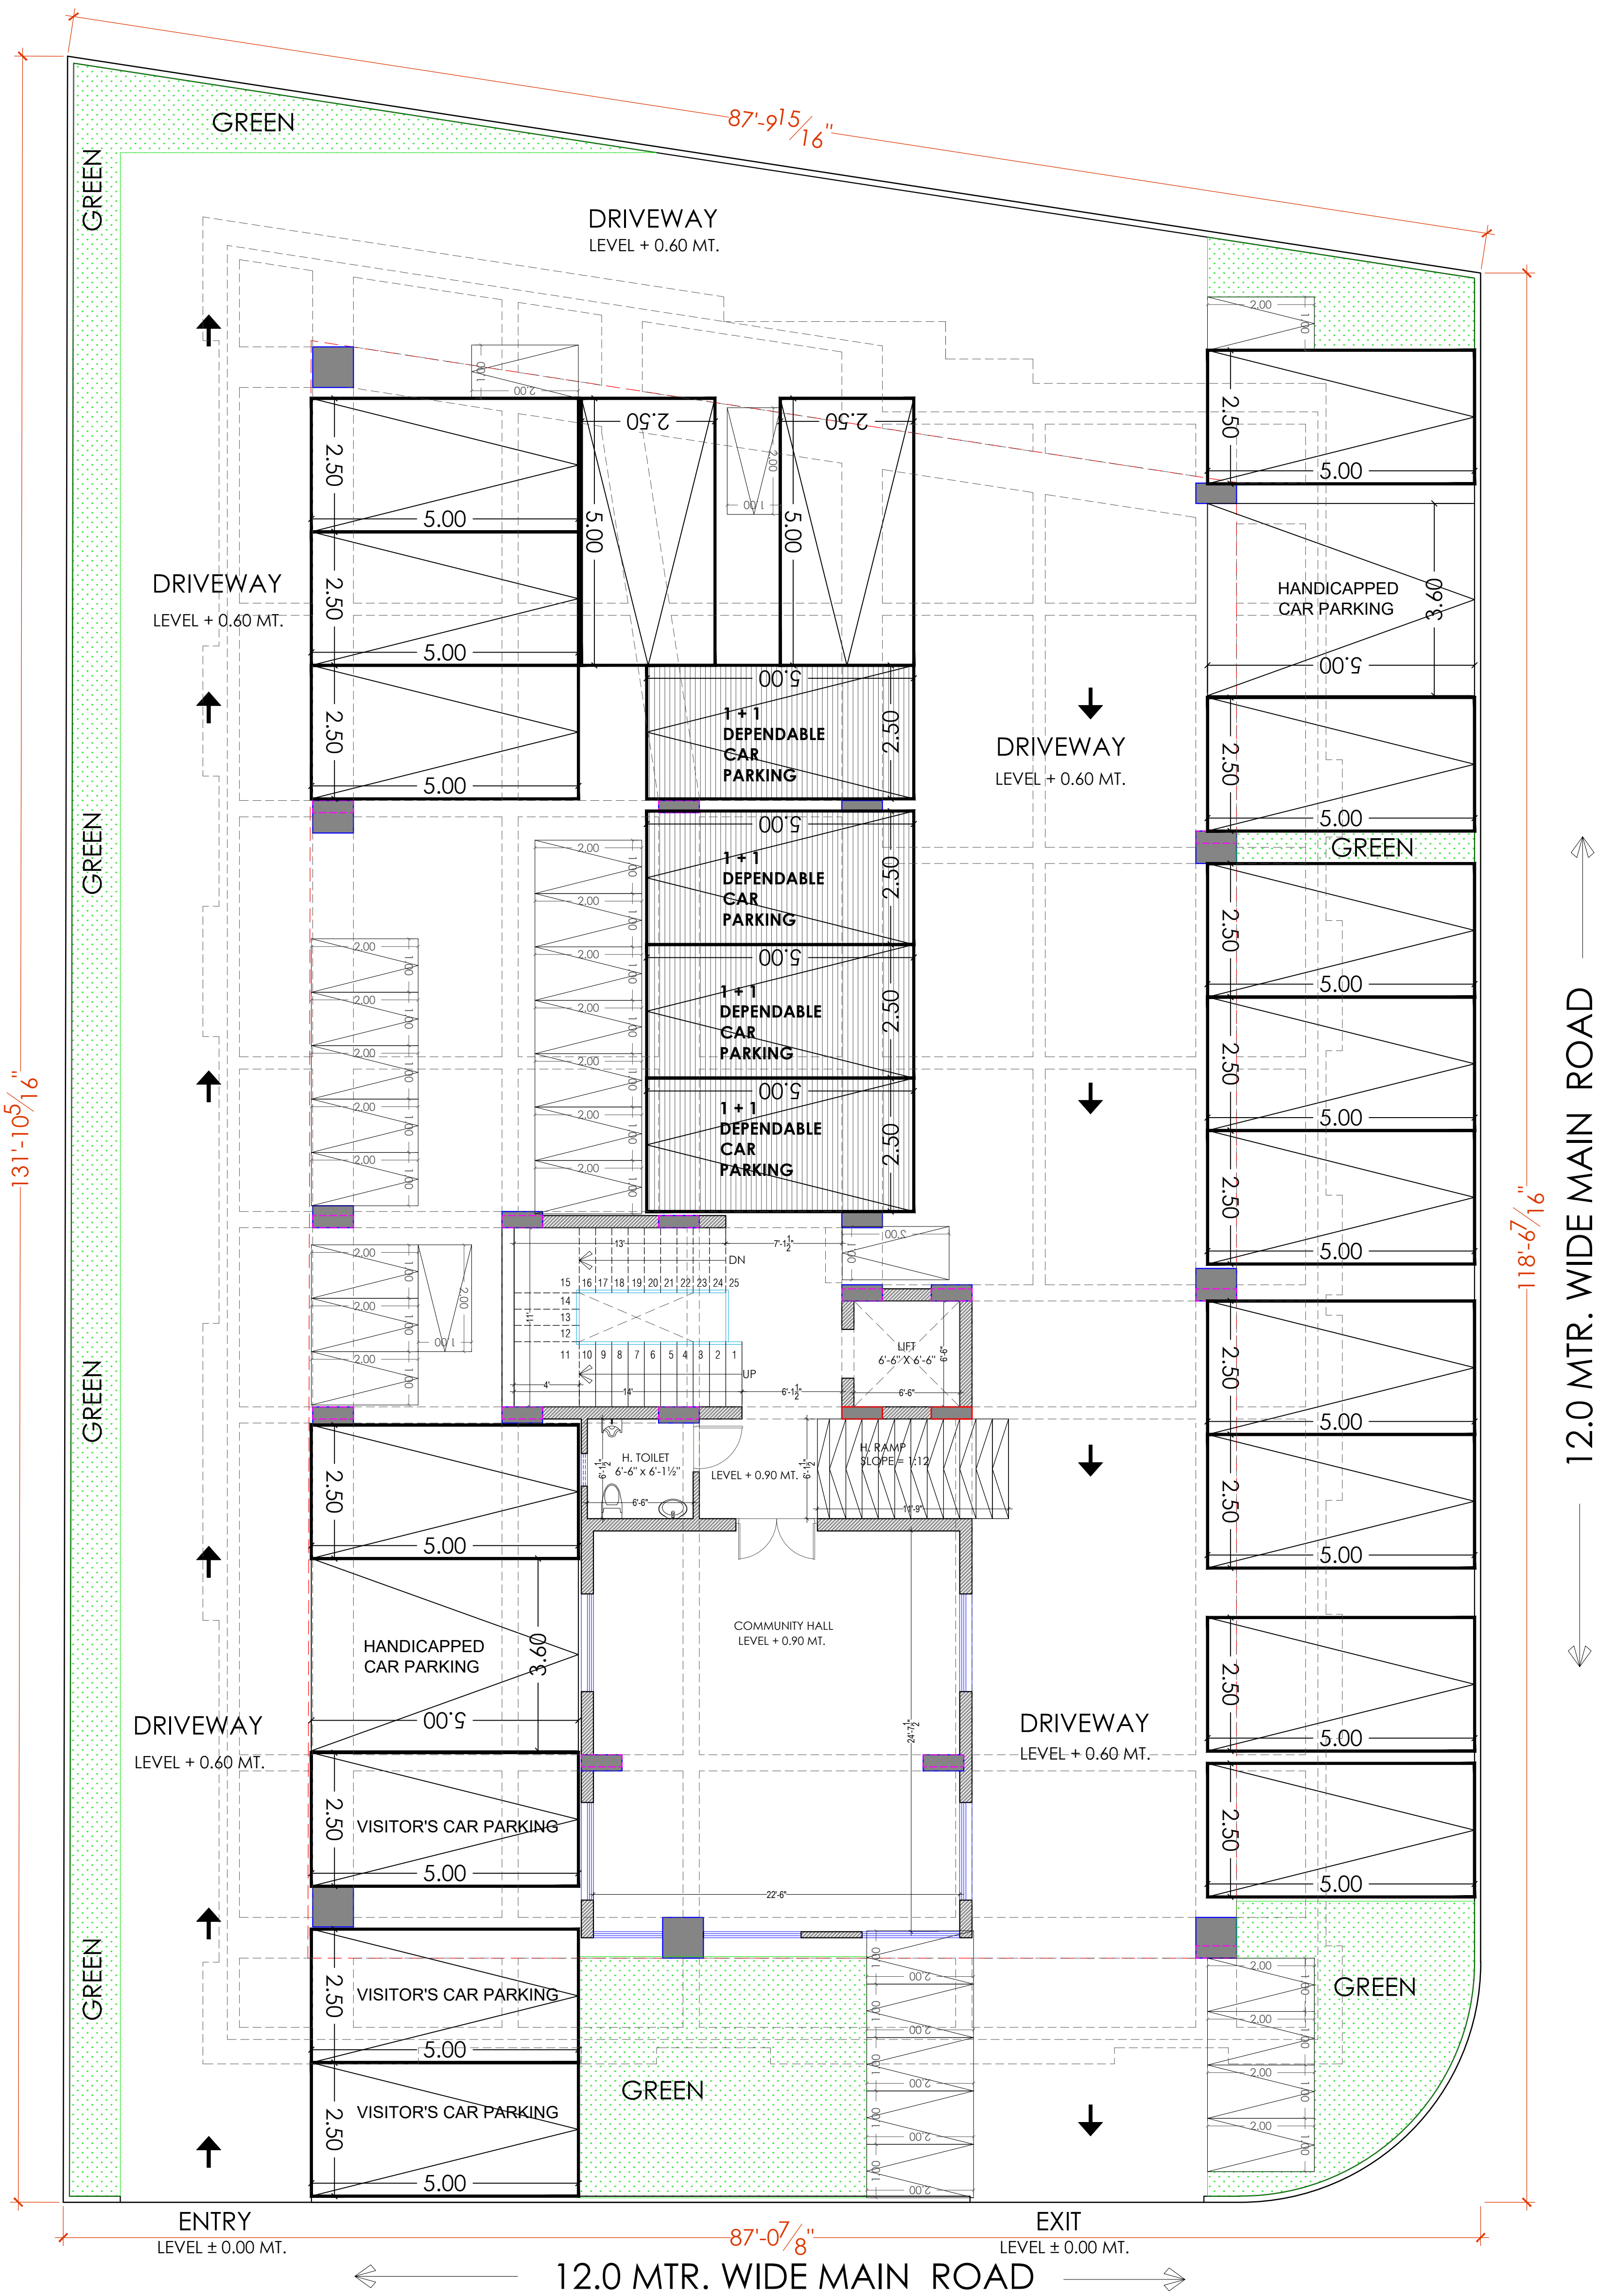

For- CM RESIDENCY
Proprietor

Ar. Jitendra Sharma
72, Sardar Patel Marg. Opp. CPMG
Office, C-Scheme, Jaipur (Raj.) 302001
CA/2009/45196
CTP Raj./Architects/2021/32

STILT FLOOR WORKING PLAN

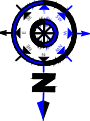PROJECT:													
KHASRA NO - 765 / 221 AT REVENUE VILLAGE - NARSINGHPURA URF RIKSHA, TEH. - SANGANER. JAIPUR. (RAJ.)													
NAME OF DRAWING:													
STILT FLOOR WORKING PLAN													
DRAWING	NORTH: 												
WORKING DRAWING													
PROJECT NO. :	DATE : 06, Feb. - 2025												
SCALE : NTS	REV NO. : R-0												
DRAWING NO. :													
<table><tr><td>PROJECT</td><td>CATEGORY</td><td>BLOCK</td><td>FLOOR</td><td>TYPE</td><td>NUMBER</td></tr><tr><td></td><td></td><td></td><td></td><td></td><td></td></tr></table>		PROJECT	CATEGORY	BLOCK	FLOOR	TYPE	NUMBER						
PROJECT	CATEGORY	BLOCK	FLOOR	TYPE	NUMBER								
A-01													

PROJECT NAME :
TOWN SQUARE III
DEVELOPER NAME :
CM RESIDENCY



12.0 MTR. WIDE MAIN ROAD

PROJECT:
KHASRA NO - 765 / 221 AT REVENUE VILLAGE - NARSINGHPURA URF RIKSHA, TEH. - SANGANER. JAIPUR. (RAJ.)

NAME OF DRAWING:
TYPICAL FLOOR WORKING PLAN(GROUND TO 4th.)

DRAWING: WORKING DRAWING
PROJECT NO.:
DATE: 22, Feb. - 2025

SCALE: NTS
REV NO.: R-1

DRAWING NO.:
PROJECT CATEGORY BLOCK FLOOR TYPE NUMBER

A-201

For- CM RESIDENCY
Proprietor

Ar. Jitendra Sharma
72, Sardar Patel Marg, Opp. CPMG
Office, C-Scheme, Jaipur (Raj.) 302001
CA/2009/45196
CTP Raj./Architects/2021/32

TYPICAL FLOOR WORKING PLAN(GROUND TO 4th.)

PROJECT NAME :
TOWN SQUARE III
DEVELOPER NAME :
CM RESIDENCY



12.0 MTR. WIDE MAIN ROAD


For- CM RESIDENCY
Proprietor

Ar. Jitendra Sharma
72, Sardar Patel Marg, Opp. CPMG
Office, C-Scheme, Jaipur (Raj.) 302001
CA/2009/45196
CTP Raj/Architects/2021/32

FIFTH FLOOR WORKING PLAN

PROJECT:															
KHASRA NO - 765 / 221 AT REVENUE VILLAGE - NARSINGHPURA URF RIKSHA, TEH. - SANGANER. JAIPUR. (RAJ.)															
NAME OF DRAWING:															
FIFTH FLOOR WORKING PLAN															
DRAWING	NORTH:														
WORKING DRAWING															
PROJECT NO. :	DATE :														
	08, Mar. - 2025														
SCALE :	REV NO. :														
NTS	R-0														
DRAWING NO. :															
<table><tr><td> </td><td> - </td><td> - </td><td> </td><td> </td><td> </td><td> </td></tr><tr><td>PROJECT</td><td>CATEGORY</td><td>BLOCK</td><td>FLOOR</td><td>TYPE</td><td colspan="2">NUMBER</td></tr></table>			-	-					PROJECT	CATEGORY	BLOCK	FLOOR	TYPE	NUMBER	
	-	-													
PROJECT	CATEGORY	BLOCK	FLOOR	TYPE	NUMBER										
A-201															

PROJECT NAME :
TOWN SQUARE III
DEVELOPER NAME :
CM RESIDENCY

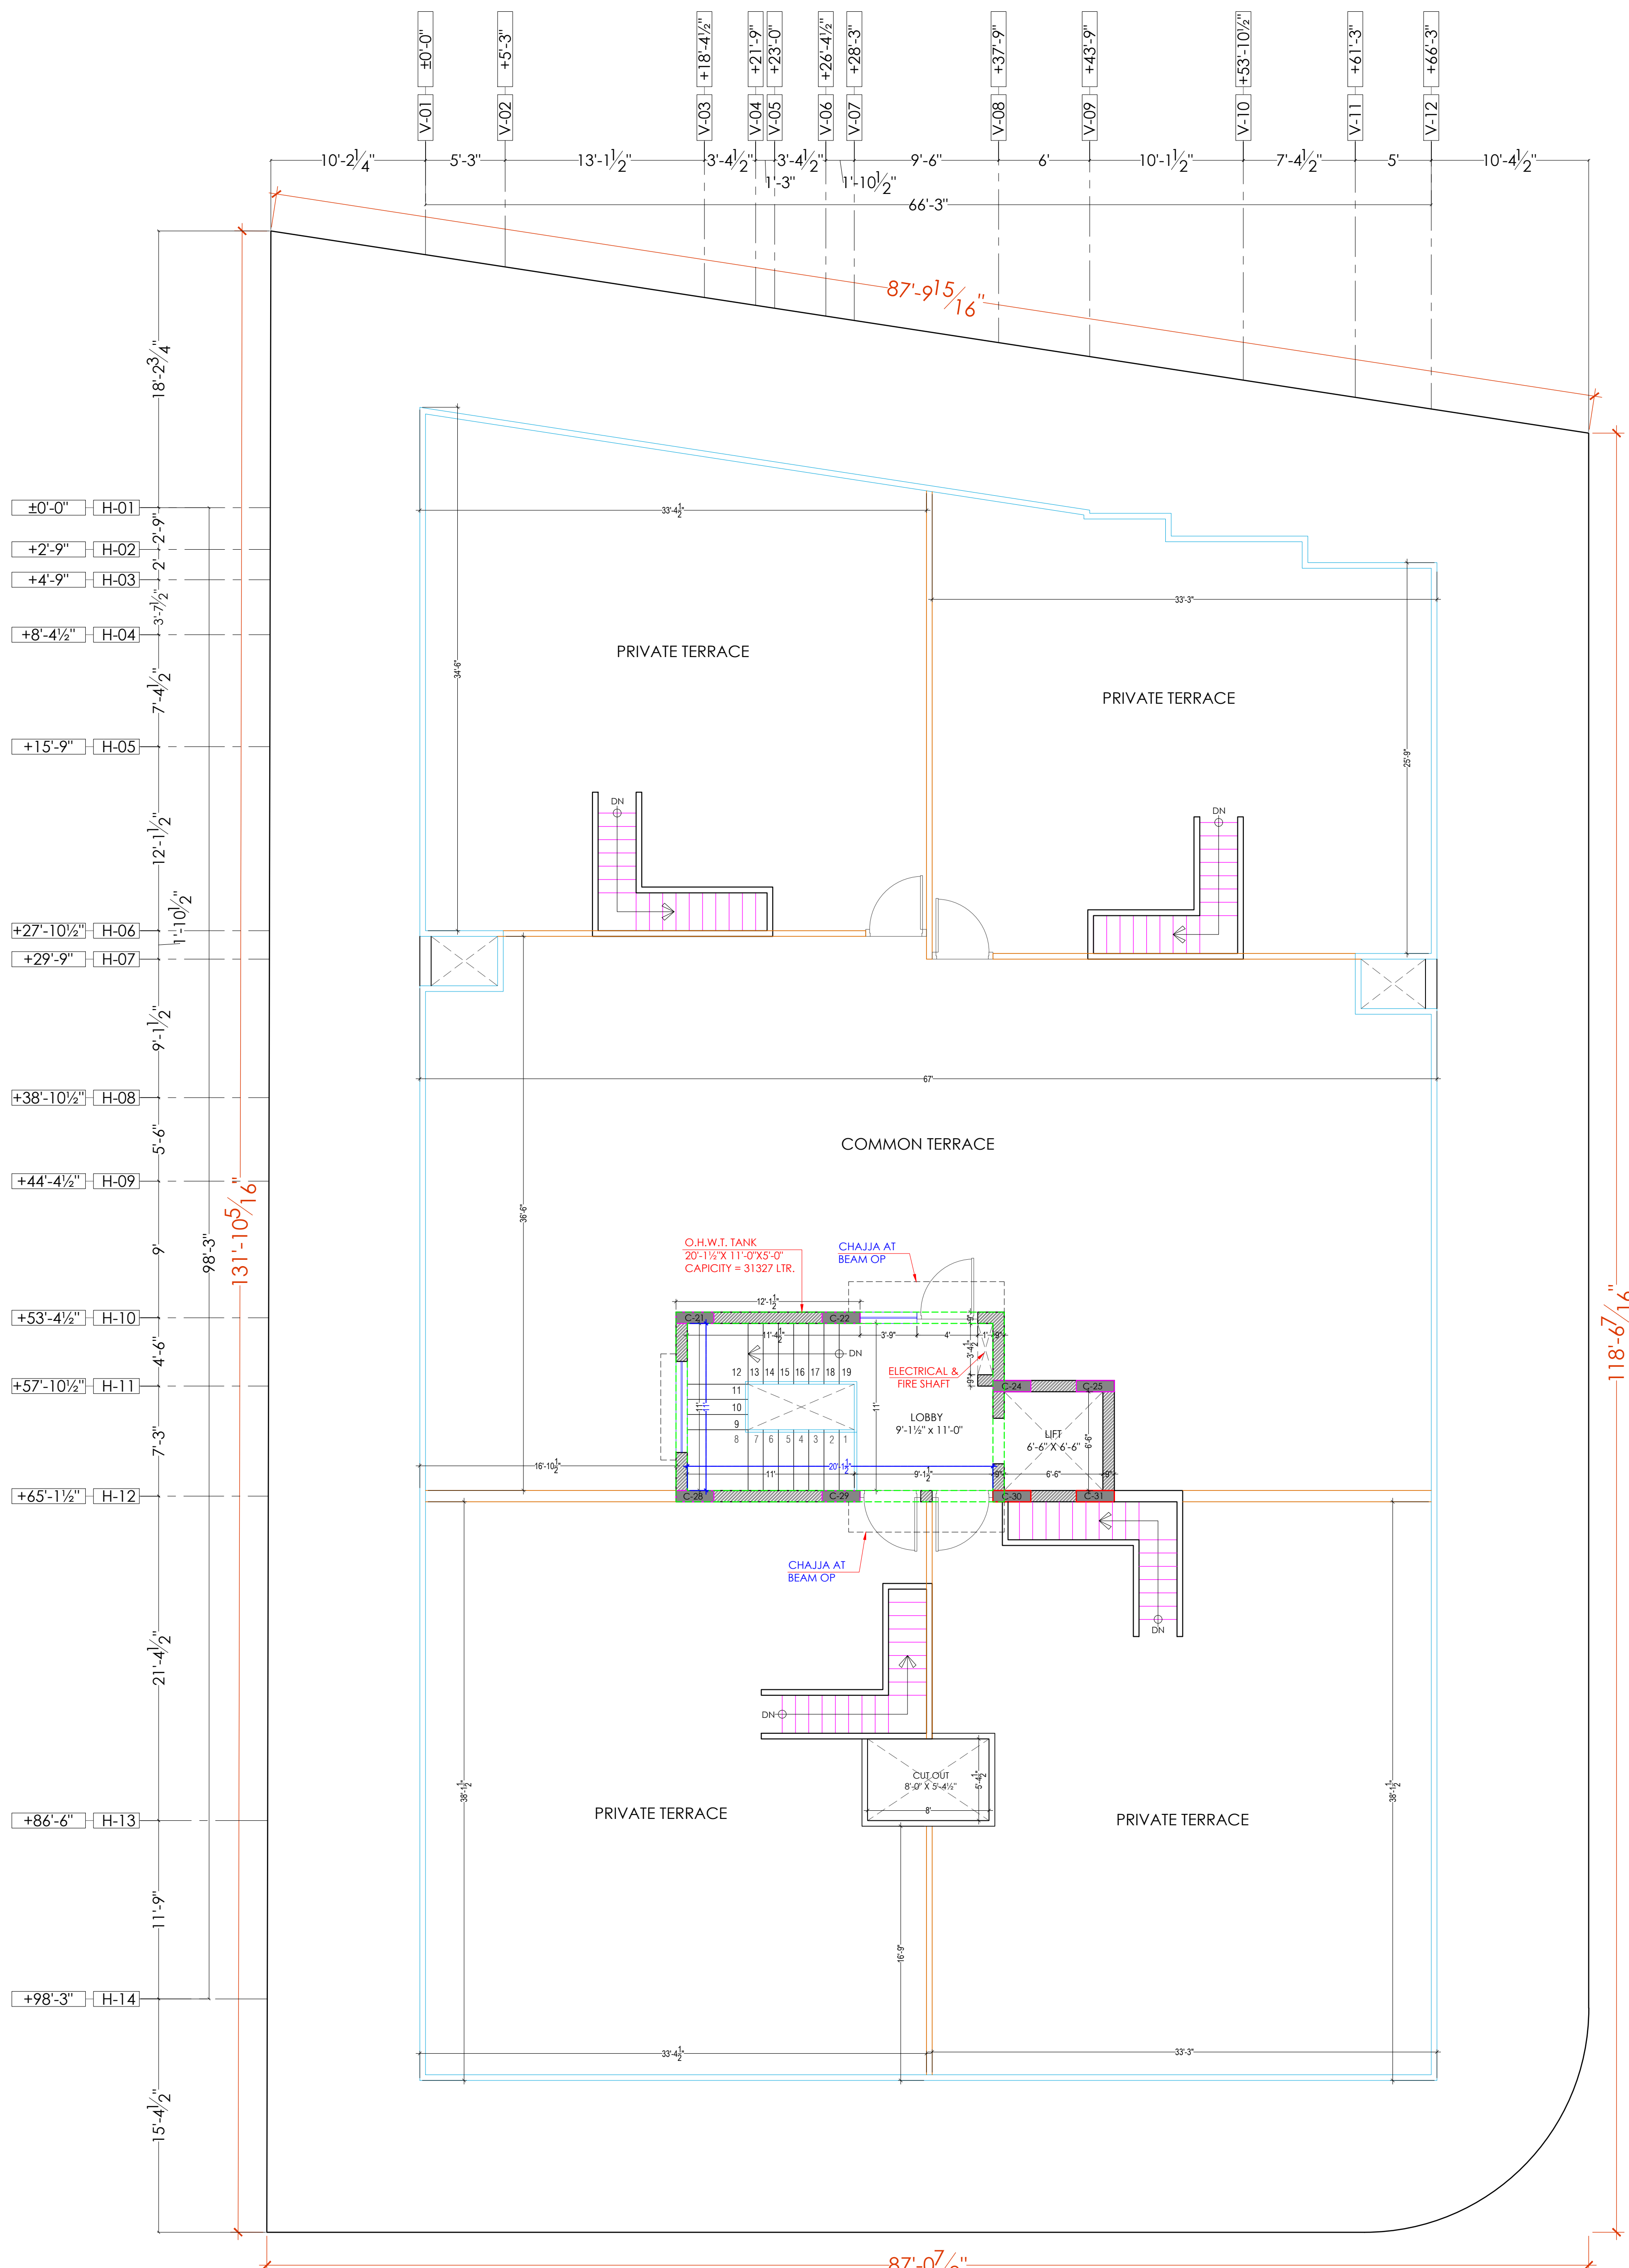

PROJECT:													
KHASRA NO - 765 / 221 AT REVENUE VILLAGE - NARSINGHPURA URF RIKSHA, TEH. - SANGANER. JAIPUR. (RAJ.)													
NAME OF DRAWING:													
TERRACE FLOOR WORKING PLAN													
DRAWING WORKING DRAWING	NORTH: 												
PROJECT NO. :	DATE : 08, Mar. - 2025												
SCALE : NTS	REV NO. : R-0												
DRAWING NO. :													
<table><tr><td> </td><td> </td><td> </td><td> </td><td> </td><td> </td></tr><tr><td>PROJECT</td><td>CATEGORY</td><td>BLOCK</td><td>FLOOR</td><td>TYPE</td><td>NUMBER</td></tr></table>								PROJECT	CATEGORY	BLOCK	FLOOR	TYPE	NUMBER
PROJECT	CATEGORY	BLOCK	FLOOR	TYPE	NUMBER								
A-201													

For- CM RESIDENCY
Proprietor

Ar. Jitendra Sharma
72, Sardar Patel Marg, Opp. CPMG
Office, C-Scheme, Jaipur (Raj.) 302001
CA/2009/45196
CTP Raj./Architects/2021/32

TERRACE FLOOR WORKING PLAN

PROJECT NAME :

TOWN SQUARE III

DEVELOPER NAME :

CM RESIDENCY

PROJECT:

KHASRA NO - 765 / 221 AT REVENUE
VILLAGE - NARSINGHPURA URF RIKSHA,
TEH. - SANGANER, JAIPUR. (RAJ.)

NAME OF DRAWING:

STAIRCASE SECTION , ELEVATION ,
STAIRCASE RAILING DETAIL &
BALCONY RAILING DETAIL

DRAWING

WORKING DRAWING

PROJECT NO. :

DATE :
08, Mar. - 2025

SCALE :



NTS

REV NO. :
R-0

DRAWING NO. :

PROJECT CATEGORY BLOCK FLOOR TYPE NUMBER

A-201

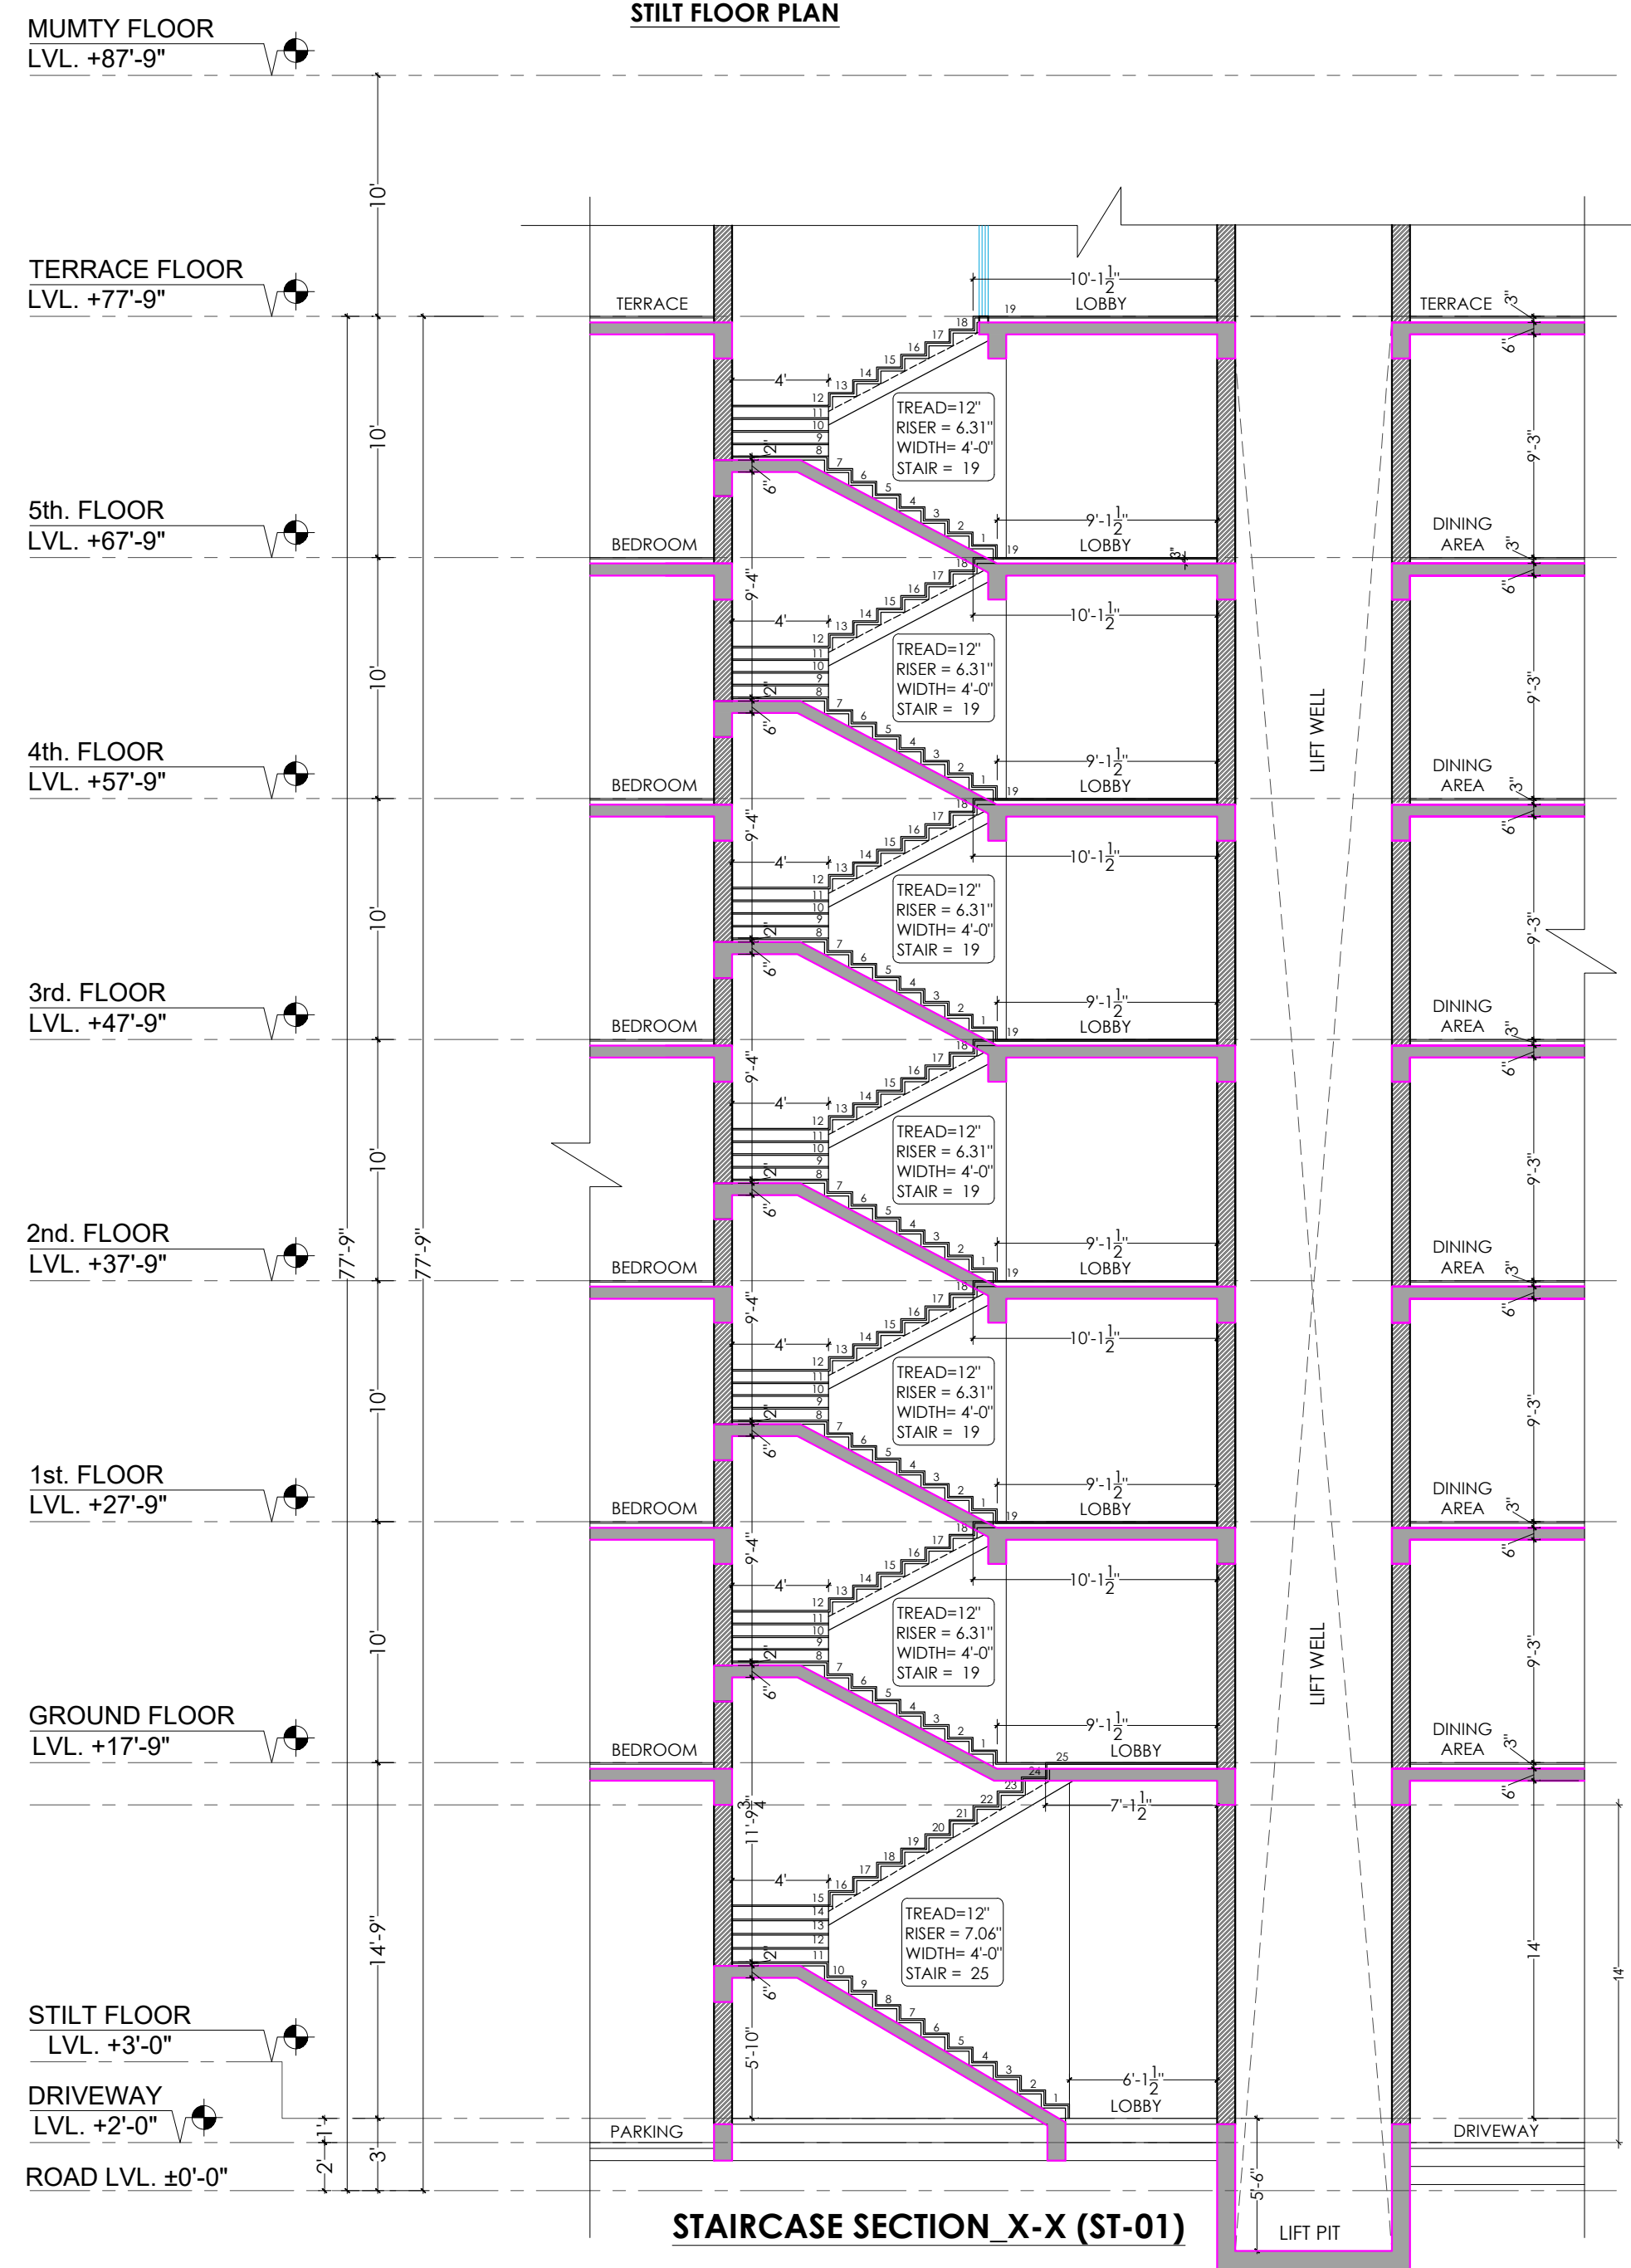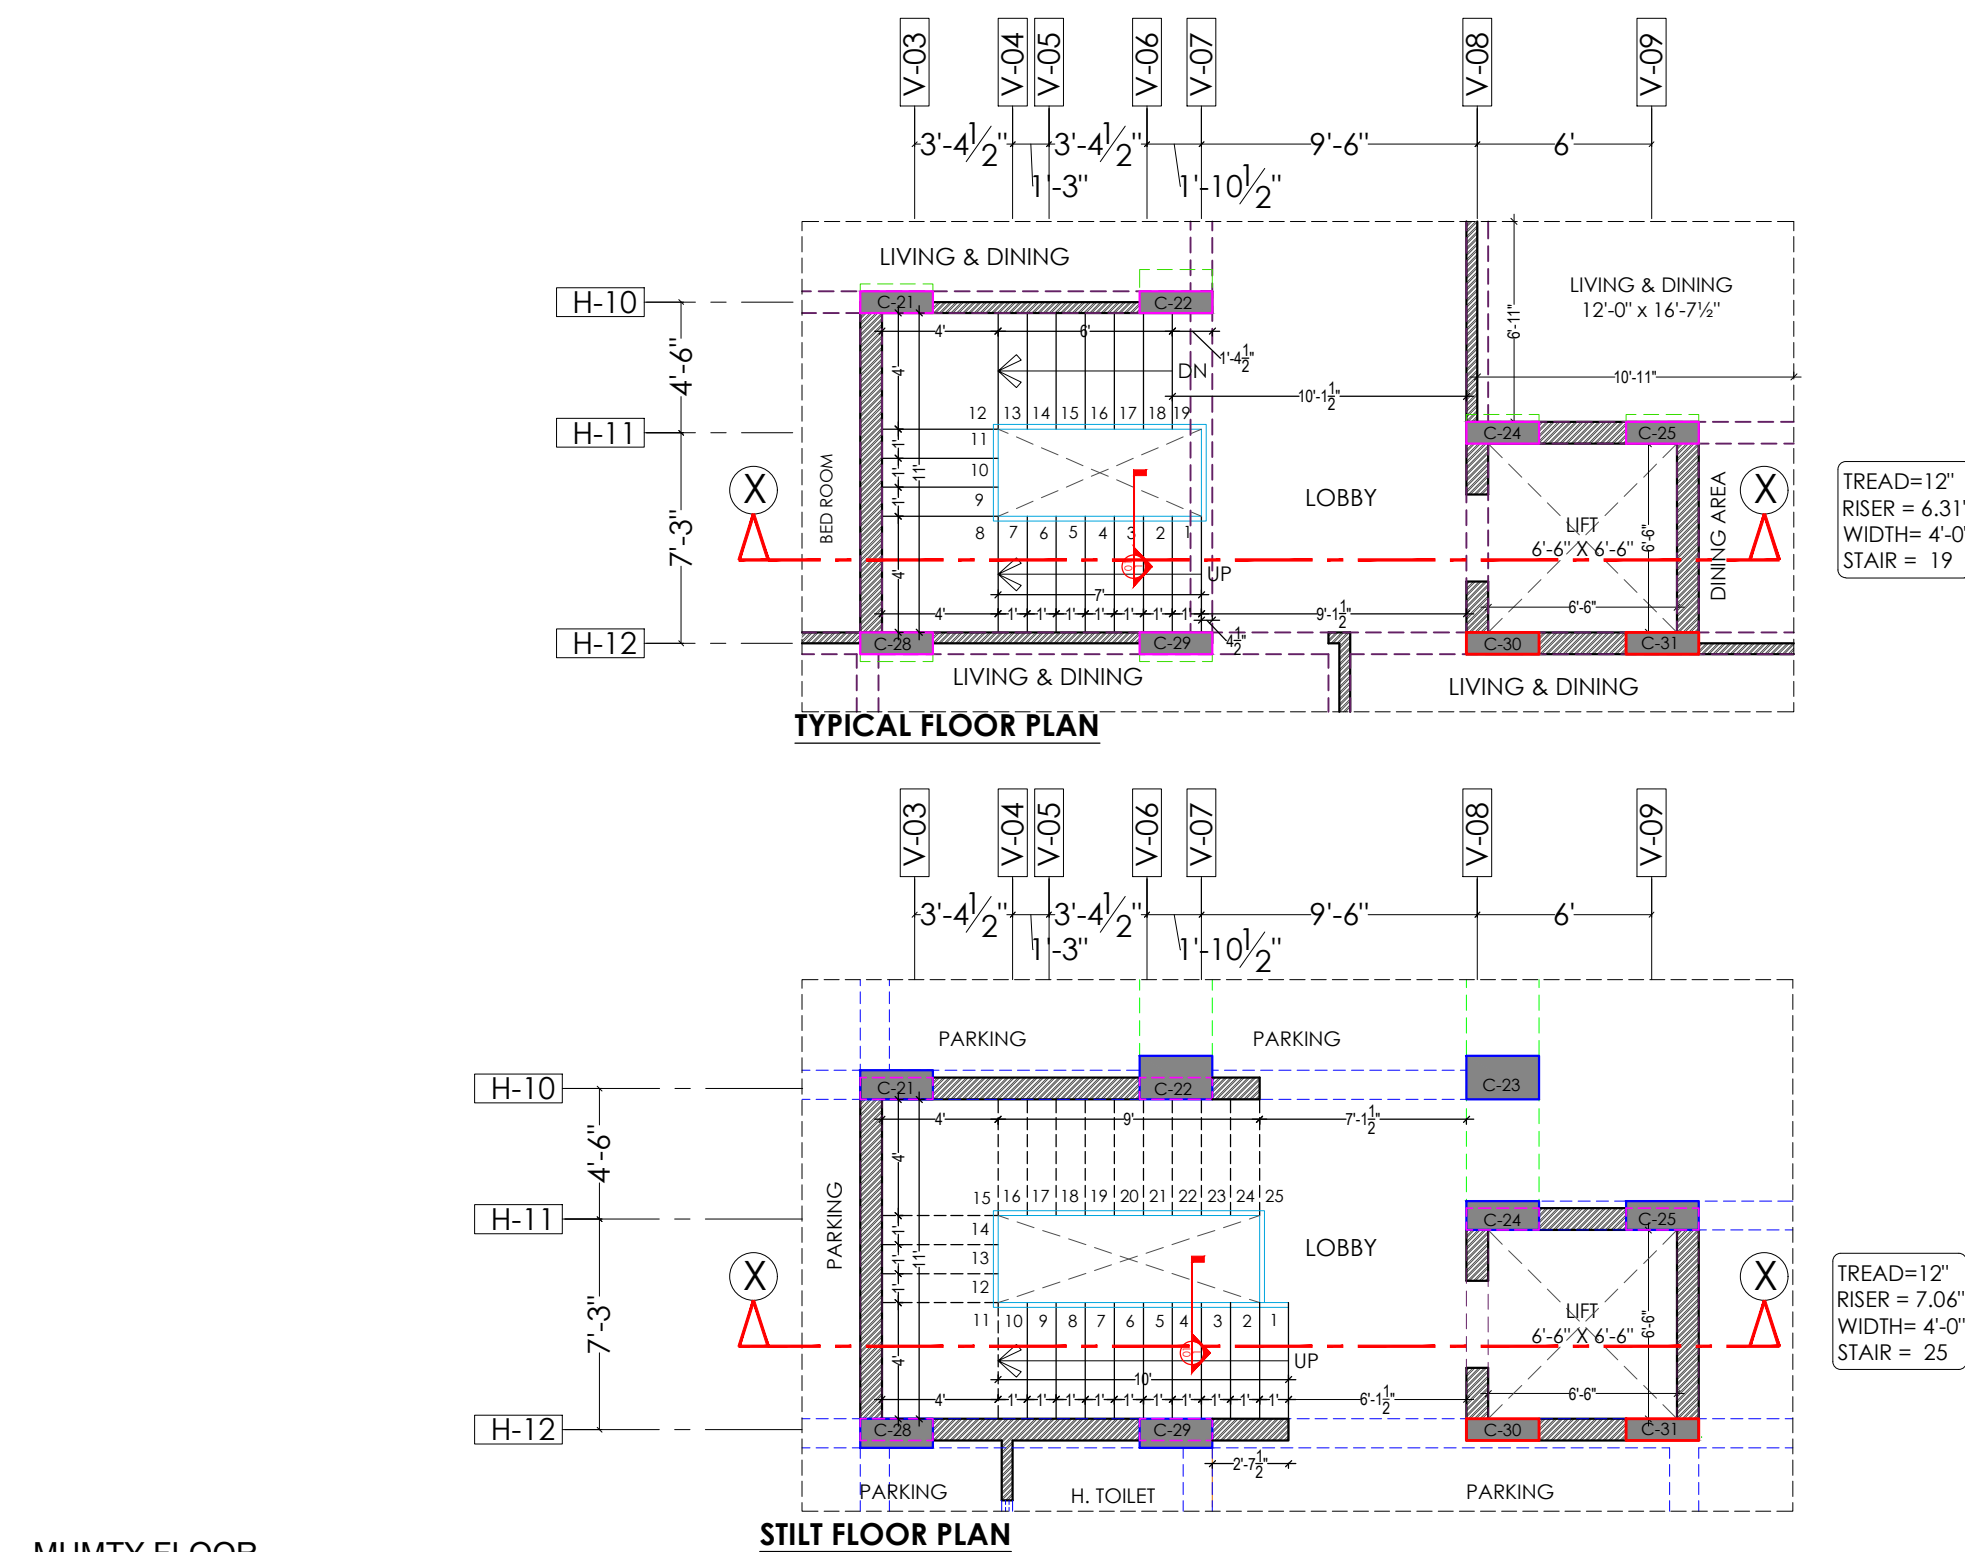

LIFT MACHINE ROOM TOP
LVL. + 103'-3"

WATER TANK TOP
LVL. + 94'-3"

MUMTY FLOOR
LVL. +87'-9"

TERRACE FLOOR
LVL. +77'-9"

5th. FLOOR
LVL. +67'-9"

4th. FLOOR
LVL. +57'-9"

3rd. FLOOR
LVL. +47'-9"

2nd. FLOOR
LVL. +37'-9"

1st. FLOOR
LVL. +27'-9"



GROUND FLOOR
LVL. +17'-9"

STILT FLOOR
LVL. +3'-0"

DRIVEWAY
LVL. +2'-0"

ROAD LVL. ±0'-0"

FRONT SIDE ELEVATION

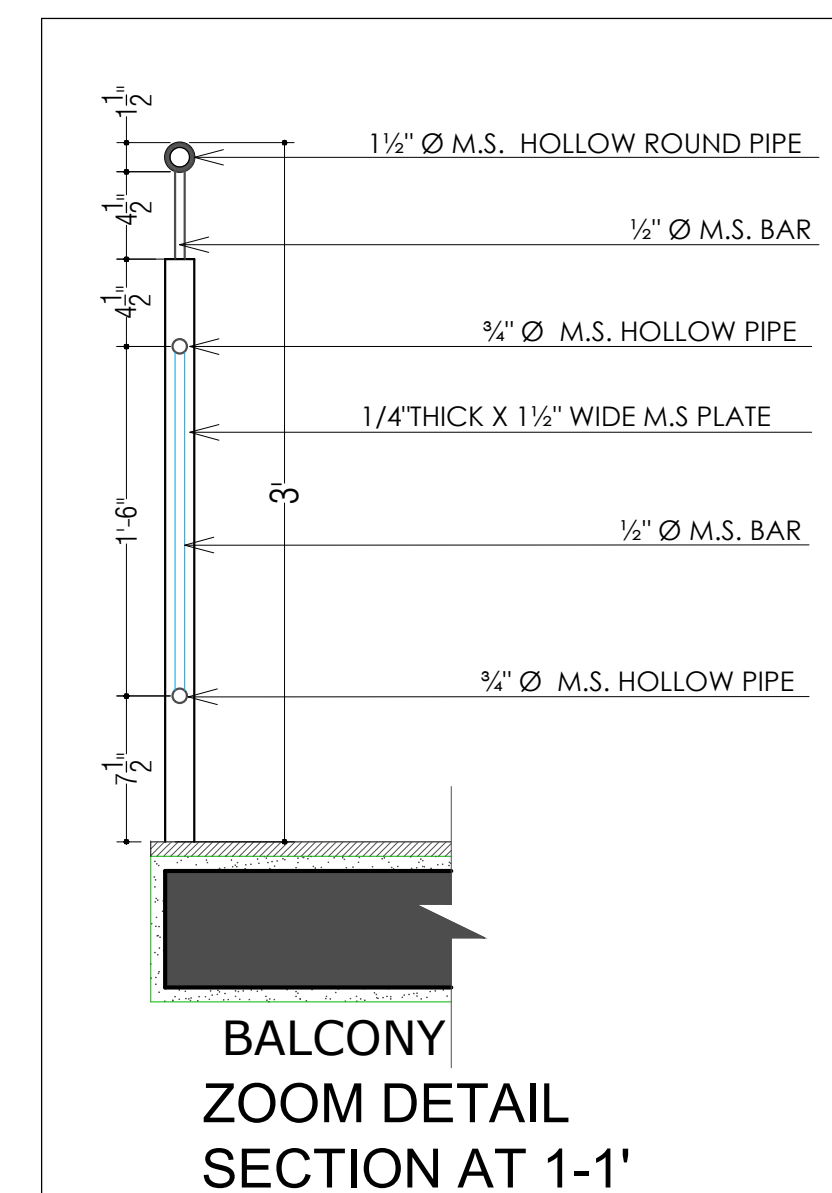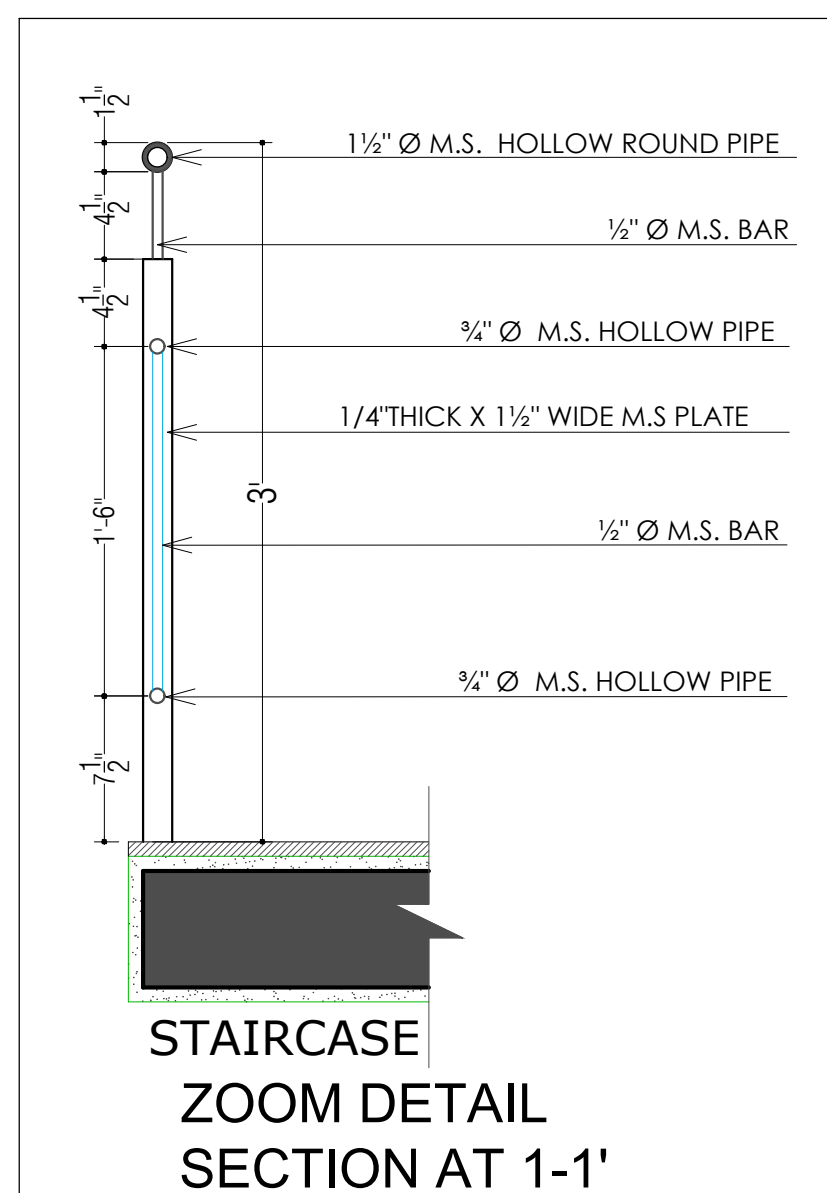

Ar. Jitendra Sharma
Ar. Jitendra Sharma
72, Sardar Patel Marg, Opp. CPMG
Office, C-Scheme, Jaipur (Raj.) 302001
CA/2009/45196
CTP Raj./Architects/2021/32
For- CM RESIDENCY
Ar. J. Sharma
Proprietor

STAIRCASE SECTION , ELEVATION ,
STAIRCASE RAILING DETAIL &
BALCONY RAILING DETAIL

LIFT MACHINE ROOM TOP
LVL. +103'-3"

WATER TANK TOP
LVL. +94'-3"

MUMTY FLOOR
LVL. +87'-9"

TERRACE FLOOR
LVL. +77'-9"

5th. FLOOR
LVL. +67'-9"

4th. FLOOR
LVL. +57'-9"

3rd. FLOOR
LVL. +47'-9"

2nd. FLOOR
LVL. +37'-9"

1st. FLOOR
LVL. +27'-9"

GROUND FLOOR
LVL. +17'-9"

STILT FLOOR
LVL. +3'-0"

DRIVEWAY
LVL. +2'-0"

ROAD LVL. ±0'-0"

ARCHITECTURAL
ELEMENT

TERRACE

TERRACE

ARCHITECTURAL
ELEMENT

BALCONY

BED ROOM

TOILET

LIVING & DINING

LIFT WALL

LIVING AREA

BED ROOM

LIVING & DINING

BED ROOM

BALCONY

ARCHITECTURAL
ELEMENT

BALCONY

BED ROOM

TOILET

LIVING & DINING

LIFT WALL

LIVING AREA

BED ROOM

LIVING & DINING

BED ROOM

BALCONY

ARCHITECTURAL
ELEMENT

BALCONY

BED ROOM

TOILET

LIVING & DINING

LIFT WALL

LIVING AREA

BED ROOM

LIVING & DINING

BED ROOM

BALCONY

ARCHITECTURAL
ELEMENT

BALCONY

BED ROOM

TOILET

LIVING & DINING

LIFT WALL

LIVING AREA

BED ROOM

LIVING & DINING

BED ROOM

BALCONY

ARCHITECTURAL
ELEMENT

BALCONY

BED ROOM

TOILET

LIVING & DINING

LIFT WALL

LIVING AREA

BED ROOM

LIVING & DINING

BED ROOM

BALCONY

ARCHITECTURAL
ELEMENT

BALCONY

BED ROOM

TOILET

LIVING & DINING

LIFT WALL

LIVING AREA

BED ROOM

LIVING & DINING

BED ROOM

BALCONY

COMMUNITY HALL

H. RAMP

PARKING

PARKING

PARKING

LIFT PIT

BUILDING HEIGHT SECTION_Y-Y

PROJECT NAME :

TOWN SQUARE III

DEVELOPER NAME :

CM RESIDENCY

PROJECT:

KHASRA NO - 765 / 221 AT REVENUE
VILLAGE - NARSINGHPURA URF RIKSHA,
TEH. - SANGANER. JAIPUR. (RAJ.)


NAME OF DRAWING:

BUILDING HEIGHT SECTION_Y-Y

DRAWING

WORKING DRAWING

NORTH:

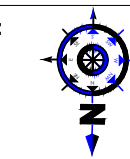

PROJECT NO. :

DATE :

08, Mar. - 2025

SCALE :

NTS

REV NO. :

R-0

DRAWING NO. :

PROJECT	CATEGORY	BLOCK	FLOOR	TYPE	NUMBER
---------	----------	-------	-------	------	--------

A-201

Pharms
Ar. Jitendra Sharma
72, Sardar Patel Marg, Opp. CPMG
Office, C-Scheme, Jaipur (Raj.) 302001
CA/2009/45196
CTP Raj./Architects/2021/32

For- CM RESIDENCY

Proprietor
Proprietor