

PROJECT NAME :
TOWN SQUARE III
DEVELOPER NAME :
CM RESIDENCY

LEGENDS:			
Mounting Height	ID	Symbol	Description
CEILING	FAN48"		CEILING FAN 48"
CEILING	FAN30"		CEILING FAN 30"
CEILING	CHI		CHANDIELIER
+93"	TLW		Led Wall Tube Light
+93"	BULB		Led Bulb 20W
+93"	GL		WALL BRACKETS AS DESIGN FOR GANESH LIGHT
+78"	ML		12x2 Led Mirror Light
CEILING	DL		Led 6" Down Lighter 20W (Surface Mounted)
VENTILATOR HT	CR		CEILING ROSE
VENTILATOR HT	EXF		9" DIA FRESH AIR FAN
+24"	2xSB		2x SWITCH BOARD
+42"	SB		SWITCH BOARD/Socket & Switch
+24"	TEL		TELEPHONE POINT
+24"	LP TEL		6 A PLUG POINT FOR TELEPHONE
+48"	TV		TV COAXIAL POINT
+48"	LP TV		6 A PLUG POINT FOR TV
+24"	LP		6 A PLUG POINT FOR SIDE TABLE
+72"	LP CH		6 A PLUG POINT FOR CHIMNEY
+12"	LP PC		6 A PLUG POINT FOR COMPUTER
+93"	SAC		SPLIT AC INDOOR UNIT
+42"	PP-MIX		16 A POWER POINT FOR MIXER
+42"	PP-MIC		16 A POWER POINT FOR MICROWAVE
+78"	PP-G		16 A POWER POINT FOR GEYSER
+54"	PP-F		16 A POWER POINT FOR FRIDGE
+78"	PP-WP		16 A POWER POINT FOR WATER PURIFIER
+48"	PP-WM		16 A POWER POINT FOR WASHING MACHINE
+12"	PP-DV		16 A POWER POINT FOR INVERTER
+93"	PP-AC		25A SWITCH/MCB FOR AC
			CHAMBER (2' X 2')
+18"			6A 2 NOS. SOCKET 1 NOS. 16A SWITCH TELEPHONE LAN
+60"	MCB DB		MCB DISTRIBUTION BOARD
			CAMERA
			WALL FAN
BSB	6A S/S .25 A AC		
BAC	6A S/S .25 A AC		
EV	32A SINGLE PHASE EV CHARGING 1R x 3C (1PH+N+E) x 6SQMM COPPER CABLE		
PS	22KW THREE PHASE SUPPLY 1R x 5C (3PH+N+E) x 2.5SQMM COPPER CABLE		

For- CM RESIDENCY
Proprietor

Er. SANJEEV SHARMA
B.E (Electrical)

PROJECT ADDRESS:
KHASRA NO - 765 / 221 AT REVENUE VILLAGE - NARSINGHPURA URF RIKSHA, TEH. - SANGANER, JAIPUR. (RAJ.)

NAME OF DRAWING:
STILT FLOOR ELECTRIC SUB-STATION, CABLE CHAMBER, PIPE ROUTE & LIGHTENING ARRESTER PLAN

DRAWING
WORKING DRAWING

PROJECT NO. :
DATE :
20-08-2024

SCALE :
NTS

DRAWING NO. :
R-0

DRAWING NO. :
A-01

PROJECT CATEGORY BLOCK FLOOR TYPE NAME

PROJECT CATEGORY BLOCK FLOOR TYPE NAME

PROJECT NAME :
TOWN SQUARE III
DEVELOPER NAME :
CM RESIDENCY

LEGENDS:			
Mounting Height	ID	Symbol	Description
CEILING	FAN 48"		CEILING FAN 48"
CEILING	FAN 30"		CEILING FAN 30"
CEILING	CHU		CHANDELIER
+93"	TL/W		Led Wall Tube Light
+93"	BULB		Led Bulb 20W
+93"	GL		WALL BRACKETS AS DESIGN FOR GANESH LIGHT
+78"	ML		12x2 Led Mirror Light
CEILING	DL		Led 6" Down Lighter 20W (Surface Mounted)
VENTILATOR HT.	CR		CEILING ROSE
VENTILATOR HT.	EXF		9" DIA FRESH AIR FAN
+24"	2xSB		2x SWITCH BOARD
+142"	SB		SWITCH BOARD/SA SOCKET & SWITCH
+24"	TEL		TELEPHONE POINT
+24"	LP TEL		6 A PLUG POINT FOR TELEPHONE
+48"	TV		TV COAXIAL POINT
+48"	LP TV		6 A PLUG POINT FOR TV
+24"	LP		6 A PLUG POINT FOR SIDE TABLE
+72"	LP-CH		6 A PLUG POINT FOR CHIMNEY
+12"	LP-PC		6 A PLUG POINT FOR COMPUTER POINT
+93"	SAC		SPLIT AC INDOOR UNIT
+42"	PP-MIX		16 A POWER POINT FOR MIXER
+42"	PP-MIC		16 A POWER POINT FOR MICROWAVE
+78"	PP-G		16 A POWER POINT FOR GEYSER
+54"	PP-F		16 A POWER POINT FOR FRIDGE
+78"	PP-WP		16 A POWER POINT FOR WATER PURIFIER
+48"	PP-WM		16 A POWER POINT FOR WASHING MACHINE
+12"	PP-INV.		16 A POWER POINT FOR INVERTER
+93"	PP-AC		25A SWITCH MCB FOR AC
			CHAMBER (2 X 2)
+18"			6A 5/5 FAN REGULATOR 1 MCB 16A SWITCH TELEPHONE LAN
+60"	MCB DB		MCB DISTRIBUTION BOARD
			CAMERA
			WALL FAN
BSB			6A 5/5 FAN REGULATOR 1 MCB 16A SWITCH TELEPHONE LAN
BAC			6A 5/5 25A AC

12.0 MTR. WIDE MAIN ROAD

For- CM RESIDENCY
Proprietor

Er. SANJEEV SHARMA
B.E (Electrical)

PROJECT:
KHASRA NO - 765 / 221 AT REVENUE VILLAGE - NARSINGHPURA URF RIKSHA, TEH. - SANGANER. JAIPUR. (RAJ.)

NAME OF DRAWING:
TYPICAL FLOOR G+5TH
(ELECTRICAL POINT, CEILING POINT,TV)

DRAWING
WORKING DRAWING


NORTH:

PROJECT NO. :
DATE :
27, Feb. - 2025

SCALE :
NTS
REV NO. :
R-1


DRAWING NO. :
PROJECT CATEGORY BLOCK FLOOR TYPE NUMBER

A-201

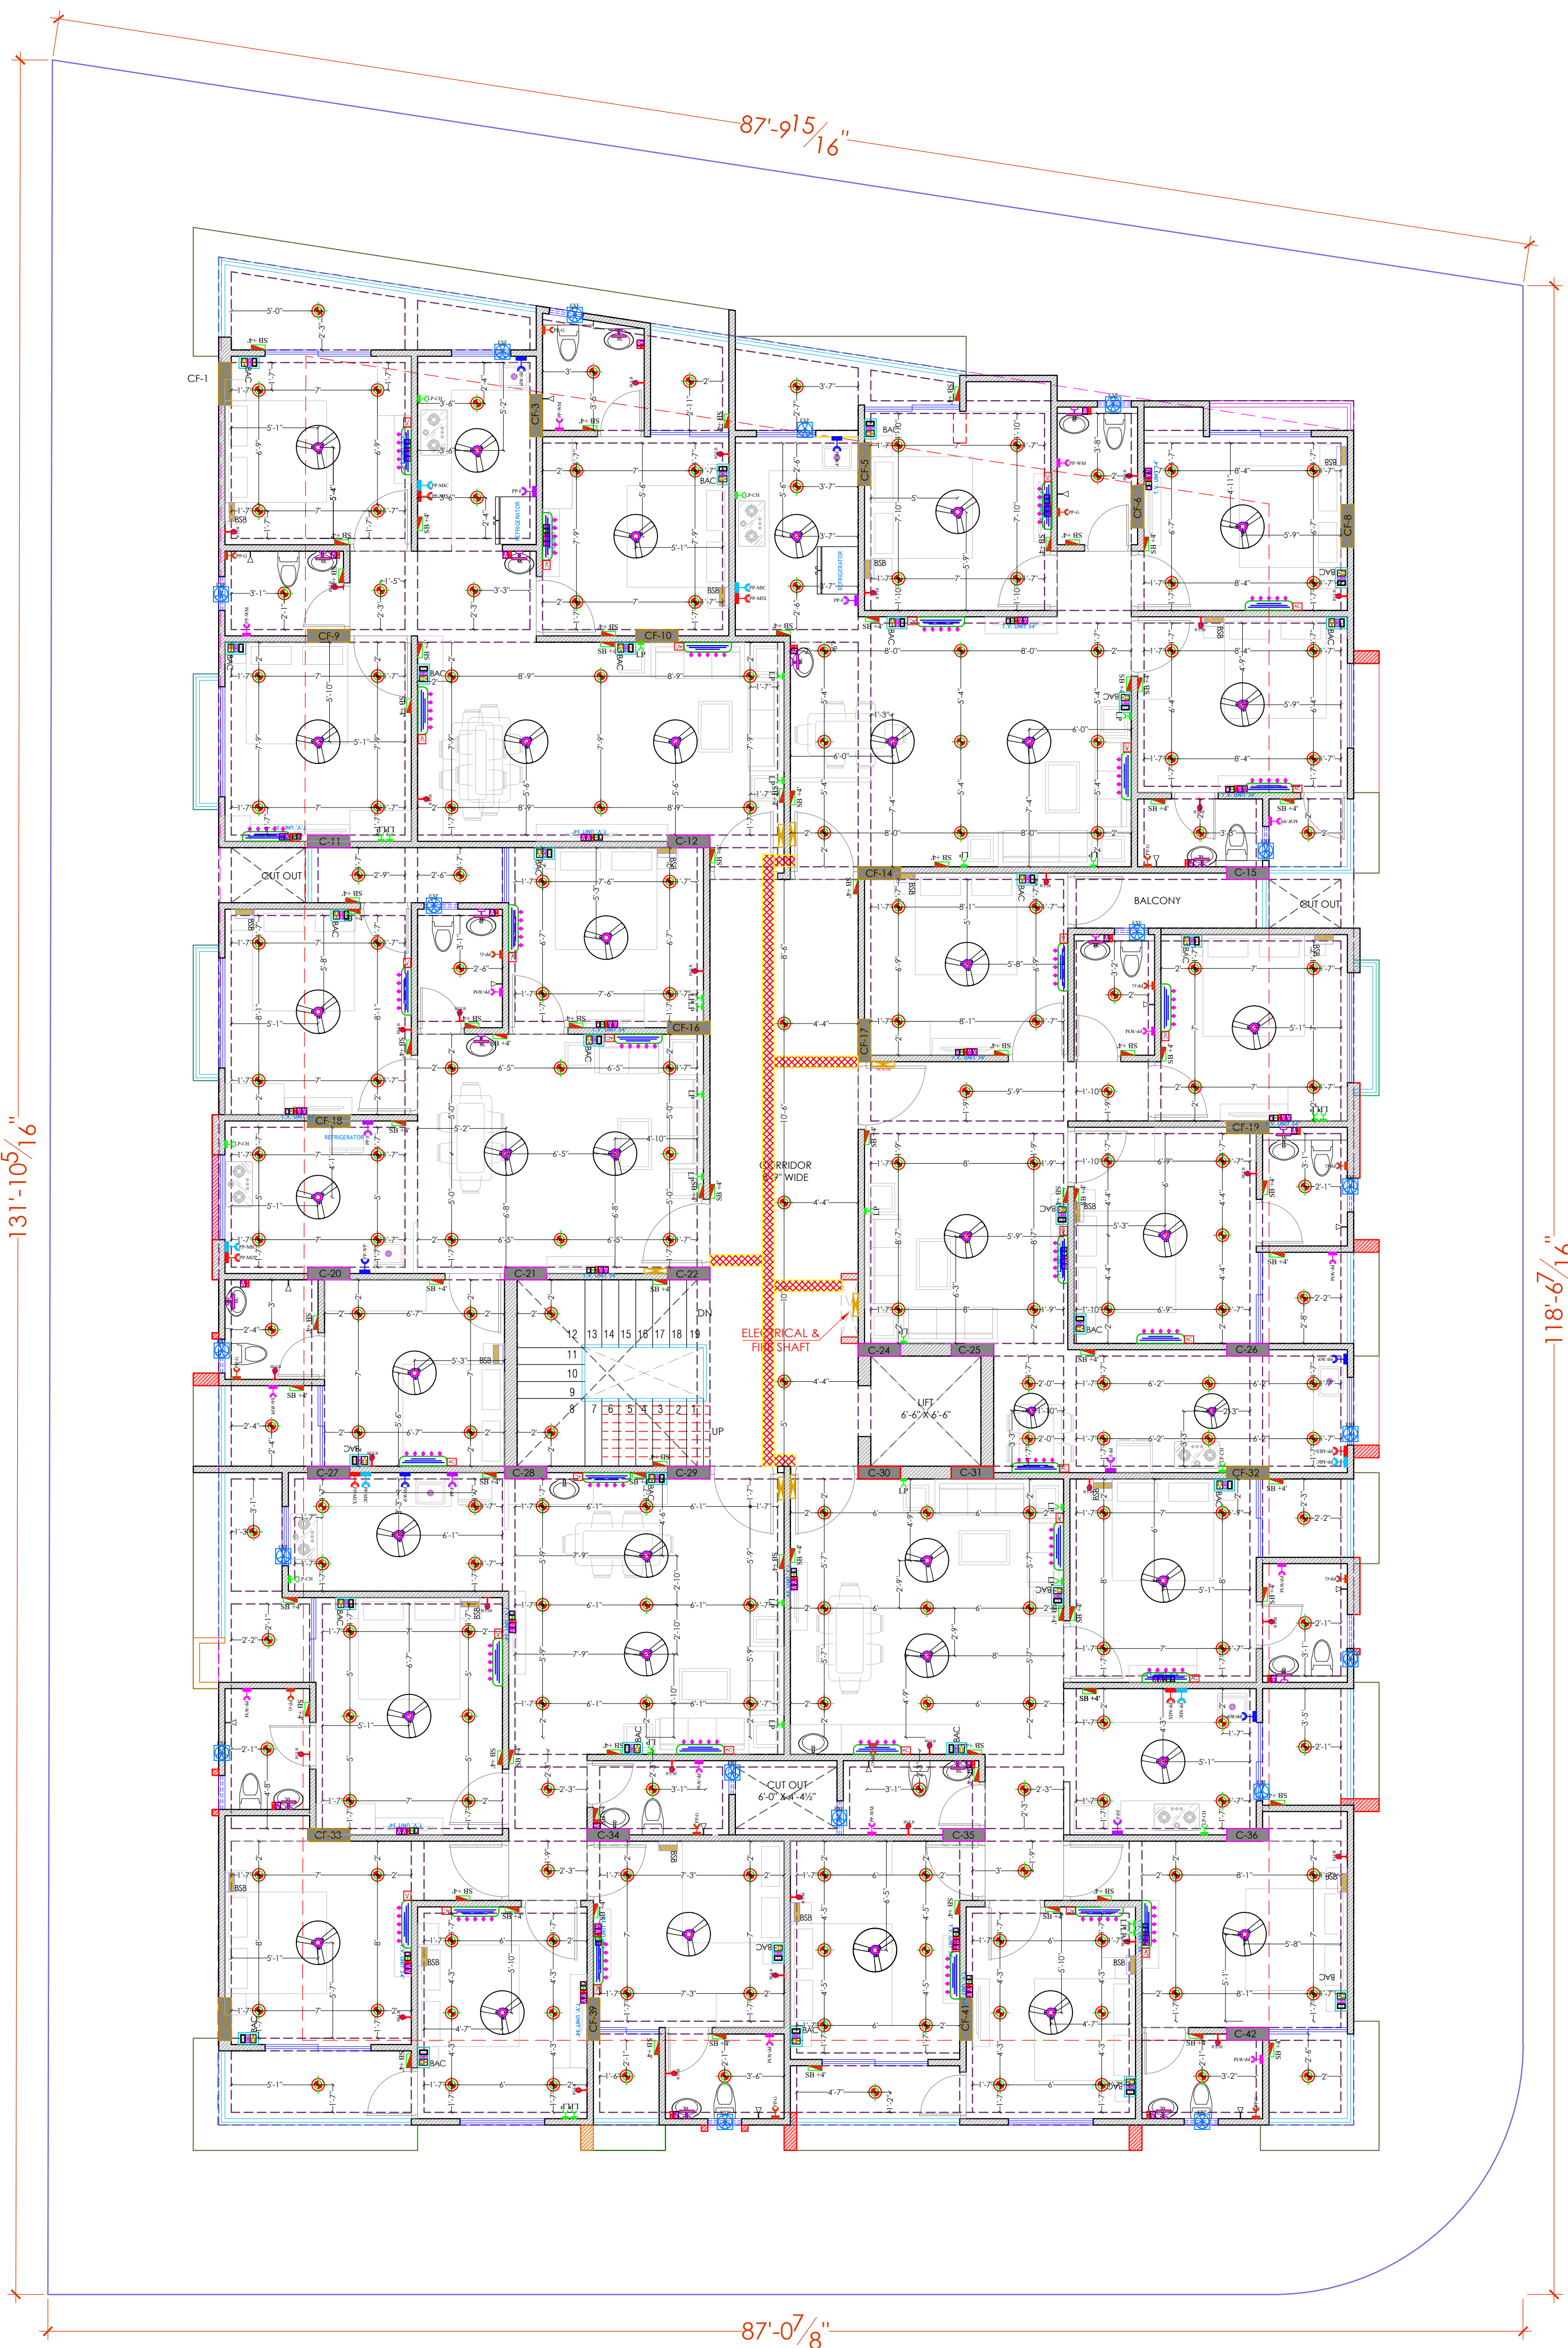

TYPICAL FLOOR G+4TH
(ELECTRICAL POINT, CEILING POINT,TV)

	25 MM PVC CONDUIT FOR JB TO WALL POINT
	32 MM PVC CONDUIT FOR DB TO JB (JUNCTION BOX)

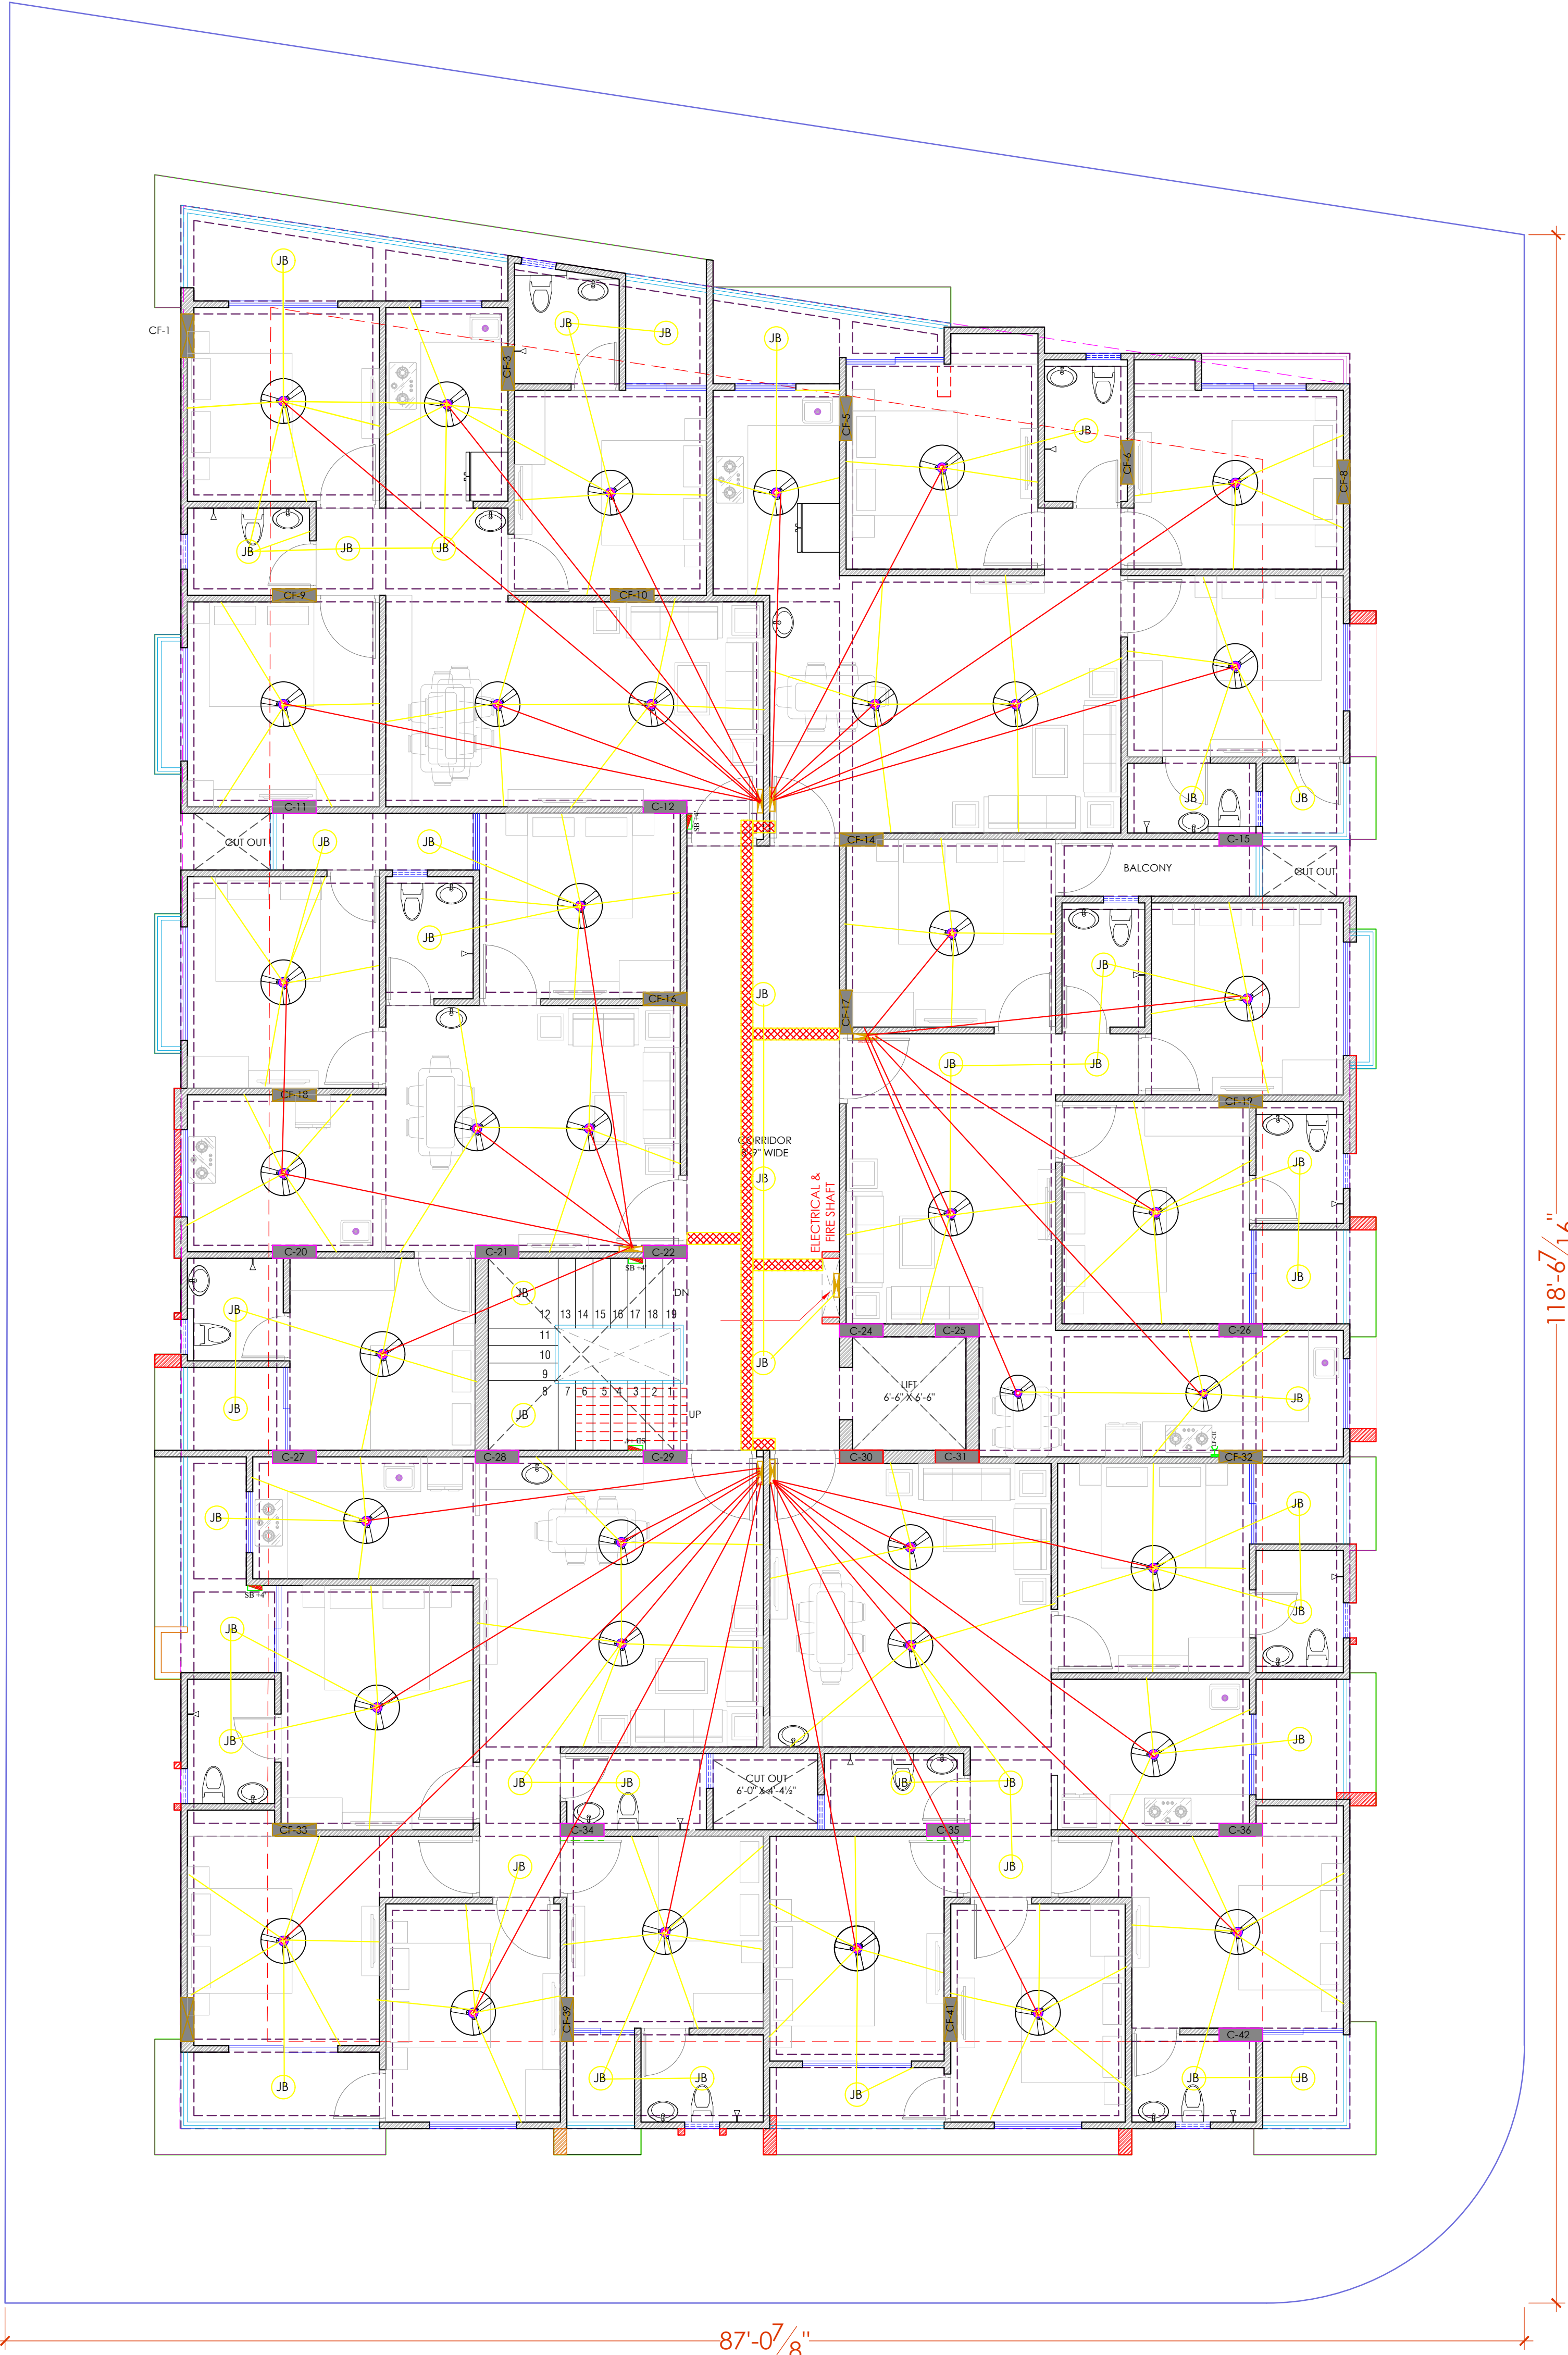

TYPICAL FLOOR (GROUND TO 4TH) LV CONDUIT PLAN, ELECTRIC CONDUIT PLAN,ELECTRICAL DB, ELECTRICAL SHAFT, CABLE TRAY

PROJECT NAME :
TOWN SQUARE III
DEVELOPER NAME :
CM RESIDENCY

LEGENDS:			
Mounting Height	I D	Symbol	Description
CEILING	FAN 48"		CEILING FAN 48"
CEILING	FAN 30"		CEILING FAN 30"
CEILING	CH1		CHANDIELIER
+93"	TL/W		Led Wall Tube Light
+93"	BULB		Led Bulb 20W
+93"	GL		WALL BRACKETS AS DESIGN FOR GANESH LIGHT
+78"	ML		12x2 Led Mirror Light
CEILING	DL		Led 6" Down Lighter 20W (Surface Mounted)
VENTILATOR HT.	CR		CEILING ROSE
VENTILATOR HT.	EXF		9" DIA FRESH AIR FAN
+24"	2xSB		2xSWITCH BOARD
+42"	SB		SWITCH BOARD(SA SOCKET & SWITCH)
+24"	TEL		TELEPHONE POINT
+24"	LP TEL		6 A PLUG POINT FOR TELEPHONE
+48"	TV		TV COAXIAL POINT
+48"	LP TV		6 A PLUG POINT FOR TV
+24"	LP		6 A PLUG POINT FOR SIDE TABLE
+72"	LP CH		6 A PLUG POINT FOR CHIMNEY
+12"	LP PC		6 A PLUG FOR COMPUTER POINT
+93"	SAC		SPLIT AC INDOOR UNIT
+42"	PP-MIX		16 A POWER POINT FOR MIXER
+42"	PP-MIC		16 A POWER POINT FOR MICROWAVE
+78"	PP-G		16 A POWER POINT FOR GEYSER
+54"	PP-F		16 A POWER POINT FOR FRIDGE
+78"	PP-WP		16 A POWER POINT FOR WATER PURIFIER
+48"	PP-WM		16 A POWER POINT FOR WASHING MACHINE
+12"	PP-INV		16 A POWER POINT FOR INVERTOR
+93"	PP-AC		25A SWITCH/MCB FOR AC
			CHAMBER CUT X 2)
+18"			6A 2 NOS SOCKET + 1 NOS 16A SWITCH TELEPHONE JUNCTION
+60"	MCB DB		MCB DISTRIBUTION BOARD
			CAMERA
			WALL FAN
	BSB		6A 5/3 FAN REGULATOR TL SWITCH
	BAC		6A 5/5 .25 A AC

For- CM RESIDENCY
Proprietor

ER. SANJEEV SHARMA
B.E (Electrical)

PROJECT:
KHASRA NO - 765 / 221 AT REVENUE VILLAGE - NARSINGHPURA URF RIKSHA, TEH. - SANGANER. JAIPUR. (RAJ.)


NAME OF DRAWING:
TYPICAL FLOOR (GROUND TO 5TH) LV CONDUIT PLAN, ELECTRIC CONDUIT PLAN,ELECTRICAL DB, ELECTRICAL SHAFT, CABLE TRAY

DRAWING: WORKING DRAWING
PROJECT NO.:
DATE: 27, Feb. - 2025

SCALE: NTS
REV NO.: R-1

DRAWING NO.:
PROJECT CATEGORY BLOCK FLOOR TYPE NUMBER

MAIN PANEL

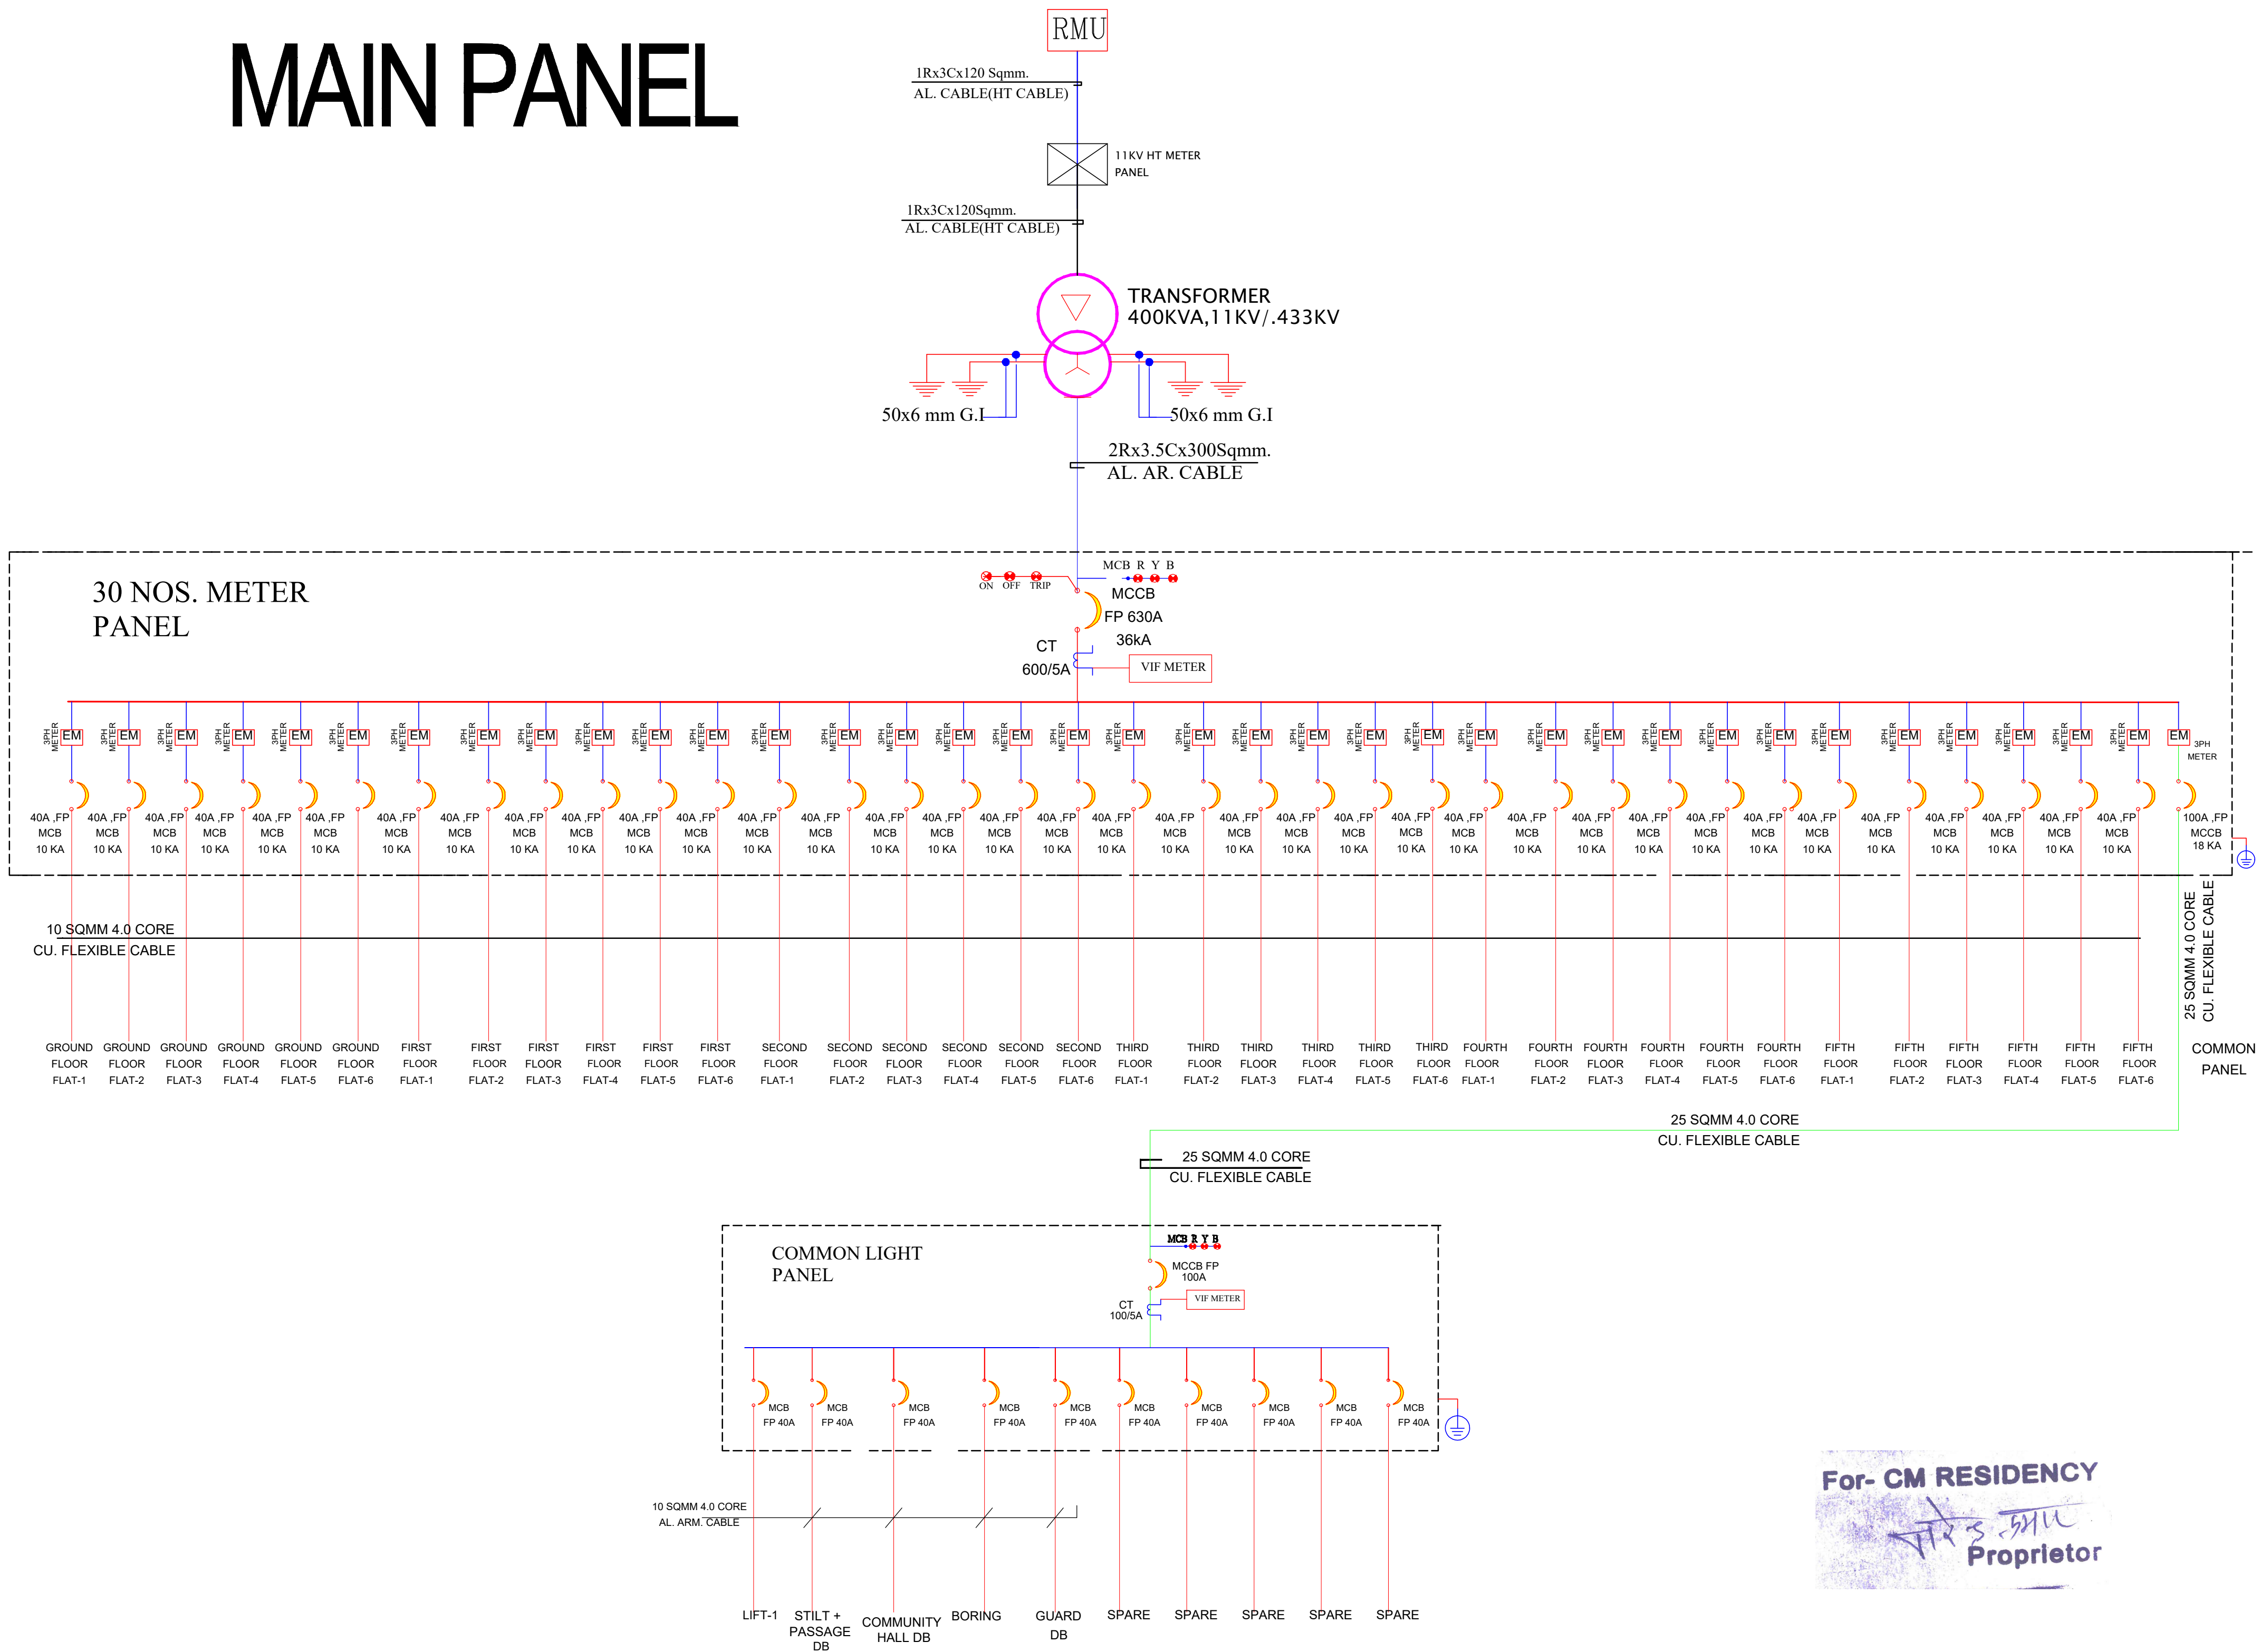

MAIN LT PANEL AND SLD DRAWING

For- CM RESIDENCY

Proprietor

Er. SANJEEV SHARMA
B.E (Electrical)

PROJECT NAME :

TOWN SQUARE III

DEVELOPER NAME :

CM RESIDENCY

LEGENDS:			
Meaning	TD	Symbol	Description
CEILING	FAN 40"		CEILING FAN 40"
CEILING	FAN 30"		CEILING FAN 30"
CEILING	CHU		CHANDIELIER
+93"	TL.W		LED Wall Tube Light
+93"	MULB		LED Bulb 20W
+93"	GL		WALL BRACKETS AS DESIGN FOR GANESH LIGHT
+78"	ML		12x1 Led Mirror Light
CEILING	DL		LED 12" Down Lighter 20W (Surface Mounted)
VENTILATOR	HT		CEILING ROSE
VENTILATOR	HT		9" DIA FRESH AIR FAN
+24"	2x50		2x50 SWITCH BOARD
+42"	SB		SWITCH BOARD/DA SOCKET & SWITCH
+24"	TEL		TELEPHONE POINT
+24"	LP TEL		6 A PLUG POINT FOR TELEPHONE
+48"	TV		TV COAXIAL POINT
+48"	LP TV		6 A PLUG POINT FOR TV
+24"	LP		6 A PLUG POINT FOR SIDE TABLE
+72"	LP CH		6 A PLUG POINT FOR CHIMNEY
+12"	LP PC		6 A PLUG FOR COMPUTER POINT
+93"	SAC		SPLIT AC INDOOR UNIT
+42"	PP MIX		16 A POWER POINT FOR MIXER
+42"	PP MIC		16 A POWER POINT FOR MICROWAVE
+78"	PP G		16 A POWER POINT FOR GEYSER
+54"	PP F		16 A POWER POINT FOR FRIDGE
+78"	PP WP		16 A POWER POINT FOR WATER PURIFIER
+48"	PP WM		16 A POWER POINT FOR WASHING MACHINE
+12"	PP INV		16 A POWER POINT FOR INVERTER
+93"	PP AC		25A SWITCH/MB FOR AC
			CHAMBER (X 2)
+18"			6A 230V SOCKET + 1 NOS. 16A SWITCH/16A PULLMAN
+60"	MCB DB		MCB DISTRIBUTION BOARD
			CAMERA
			WALL FAN

6A 5/5 FAN REGULATOR/TL SWITCH

6A 5/5 25A AC

PROJECT:

KHASRA NO - 765 / 221 AT REVENUE VILLAGE - NARSINGHPURA URF RIKSHA, TEH. - SANGANER, JAIPUR. (RAJ.)

NAME OF DRAWING:

MAIN LT PANEL AND SLD DRAWING

DRAWING WORKING DRAWING

NORTH:

PROJECT NO. :

DATE: 27, Feb. - 2025

SCALE: NTS

REV NO. :

R-1


DRAWING NO. :

PROJECT CATEGORY BLOCK FLOOR TYPE NUMBER


A-201

DRAWING DATE:

PROJECT NAME :
TOWN SQUARE III
DEVELOPER NAME :
CM RESIDENCY

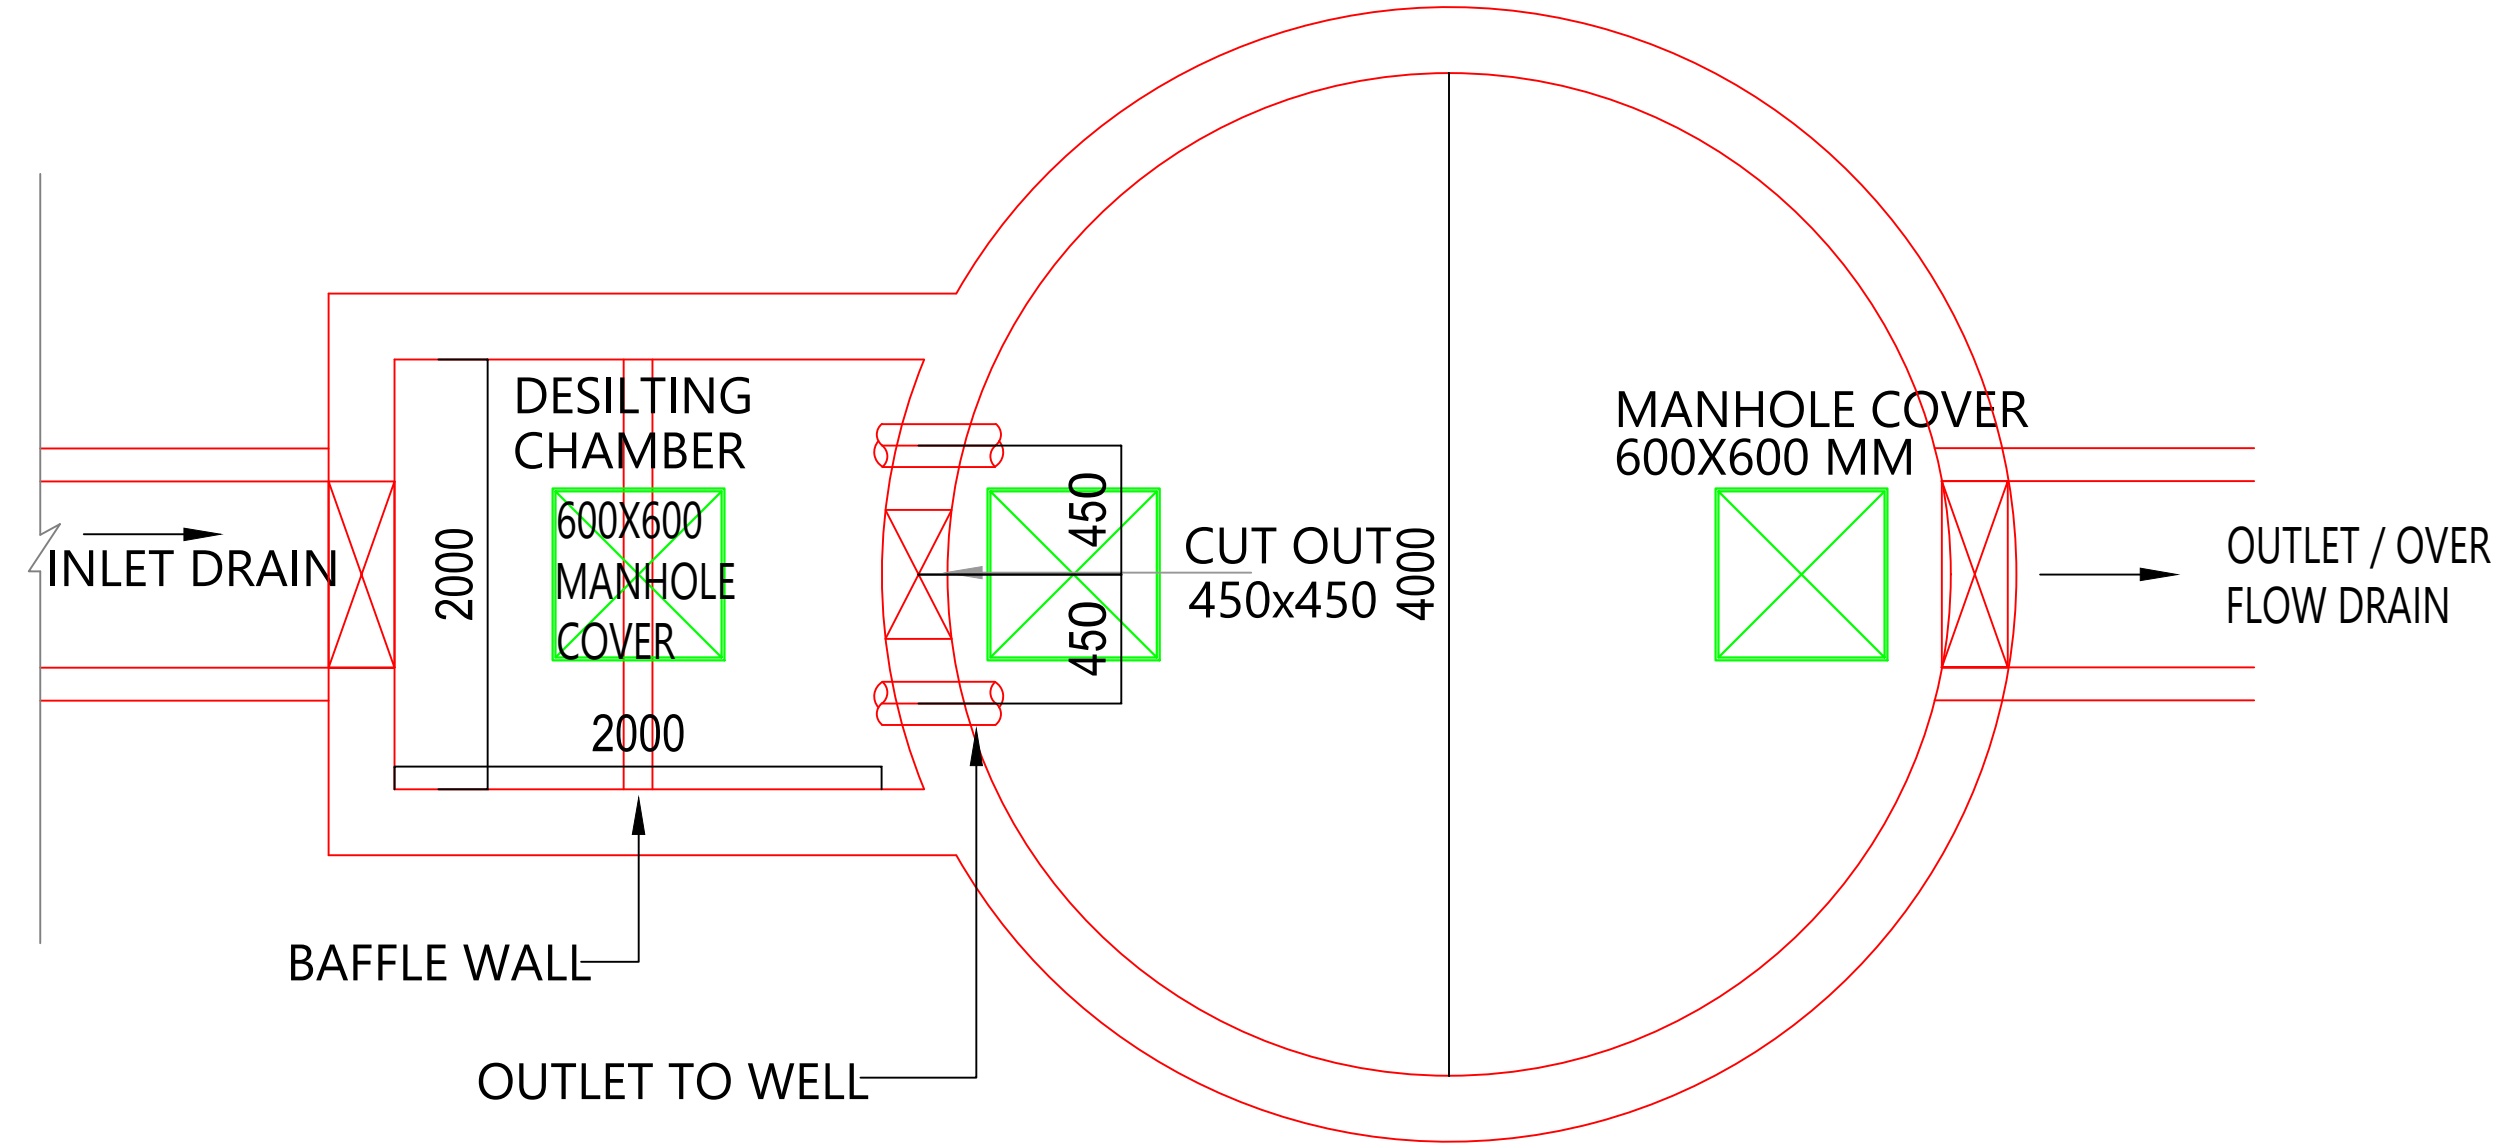

PLAN

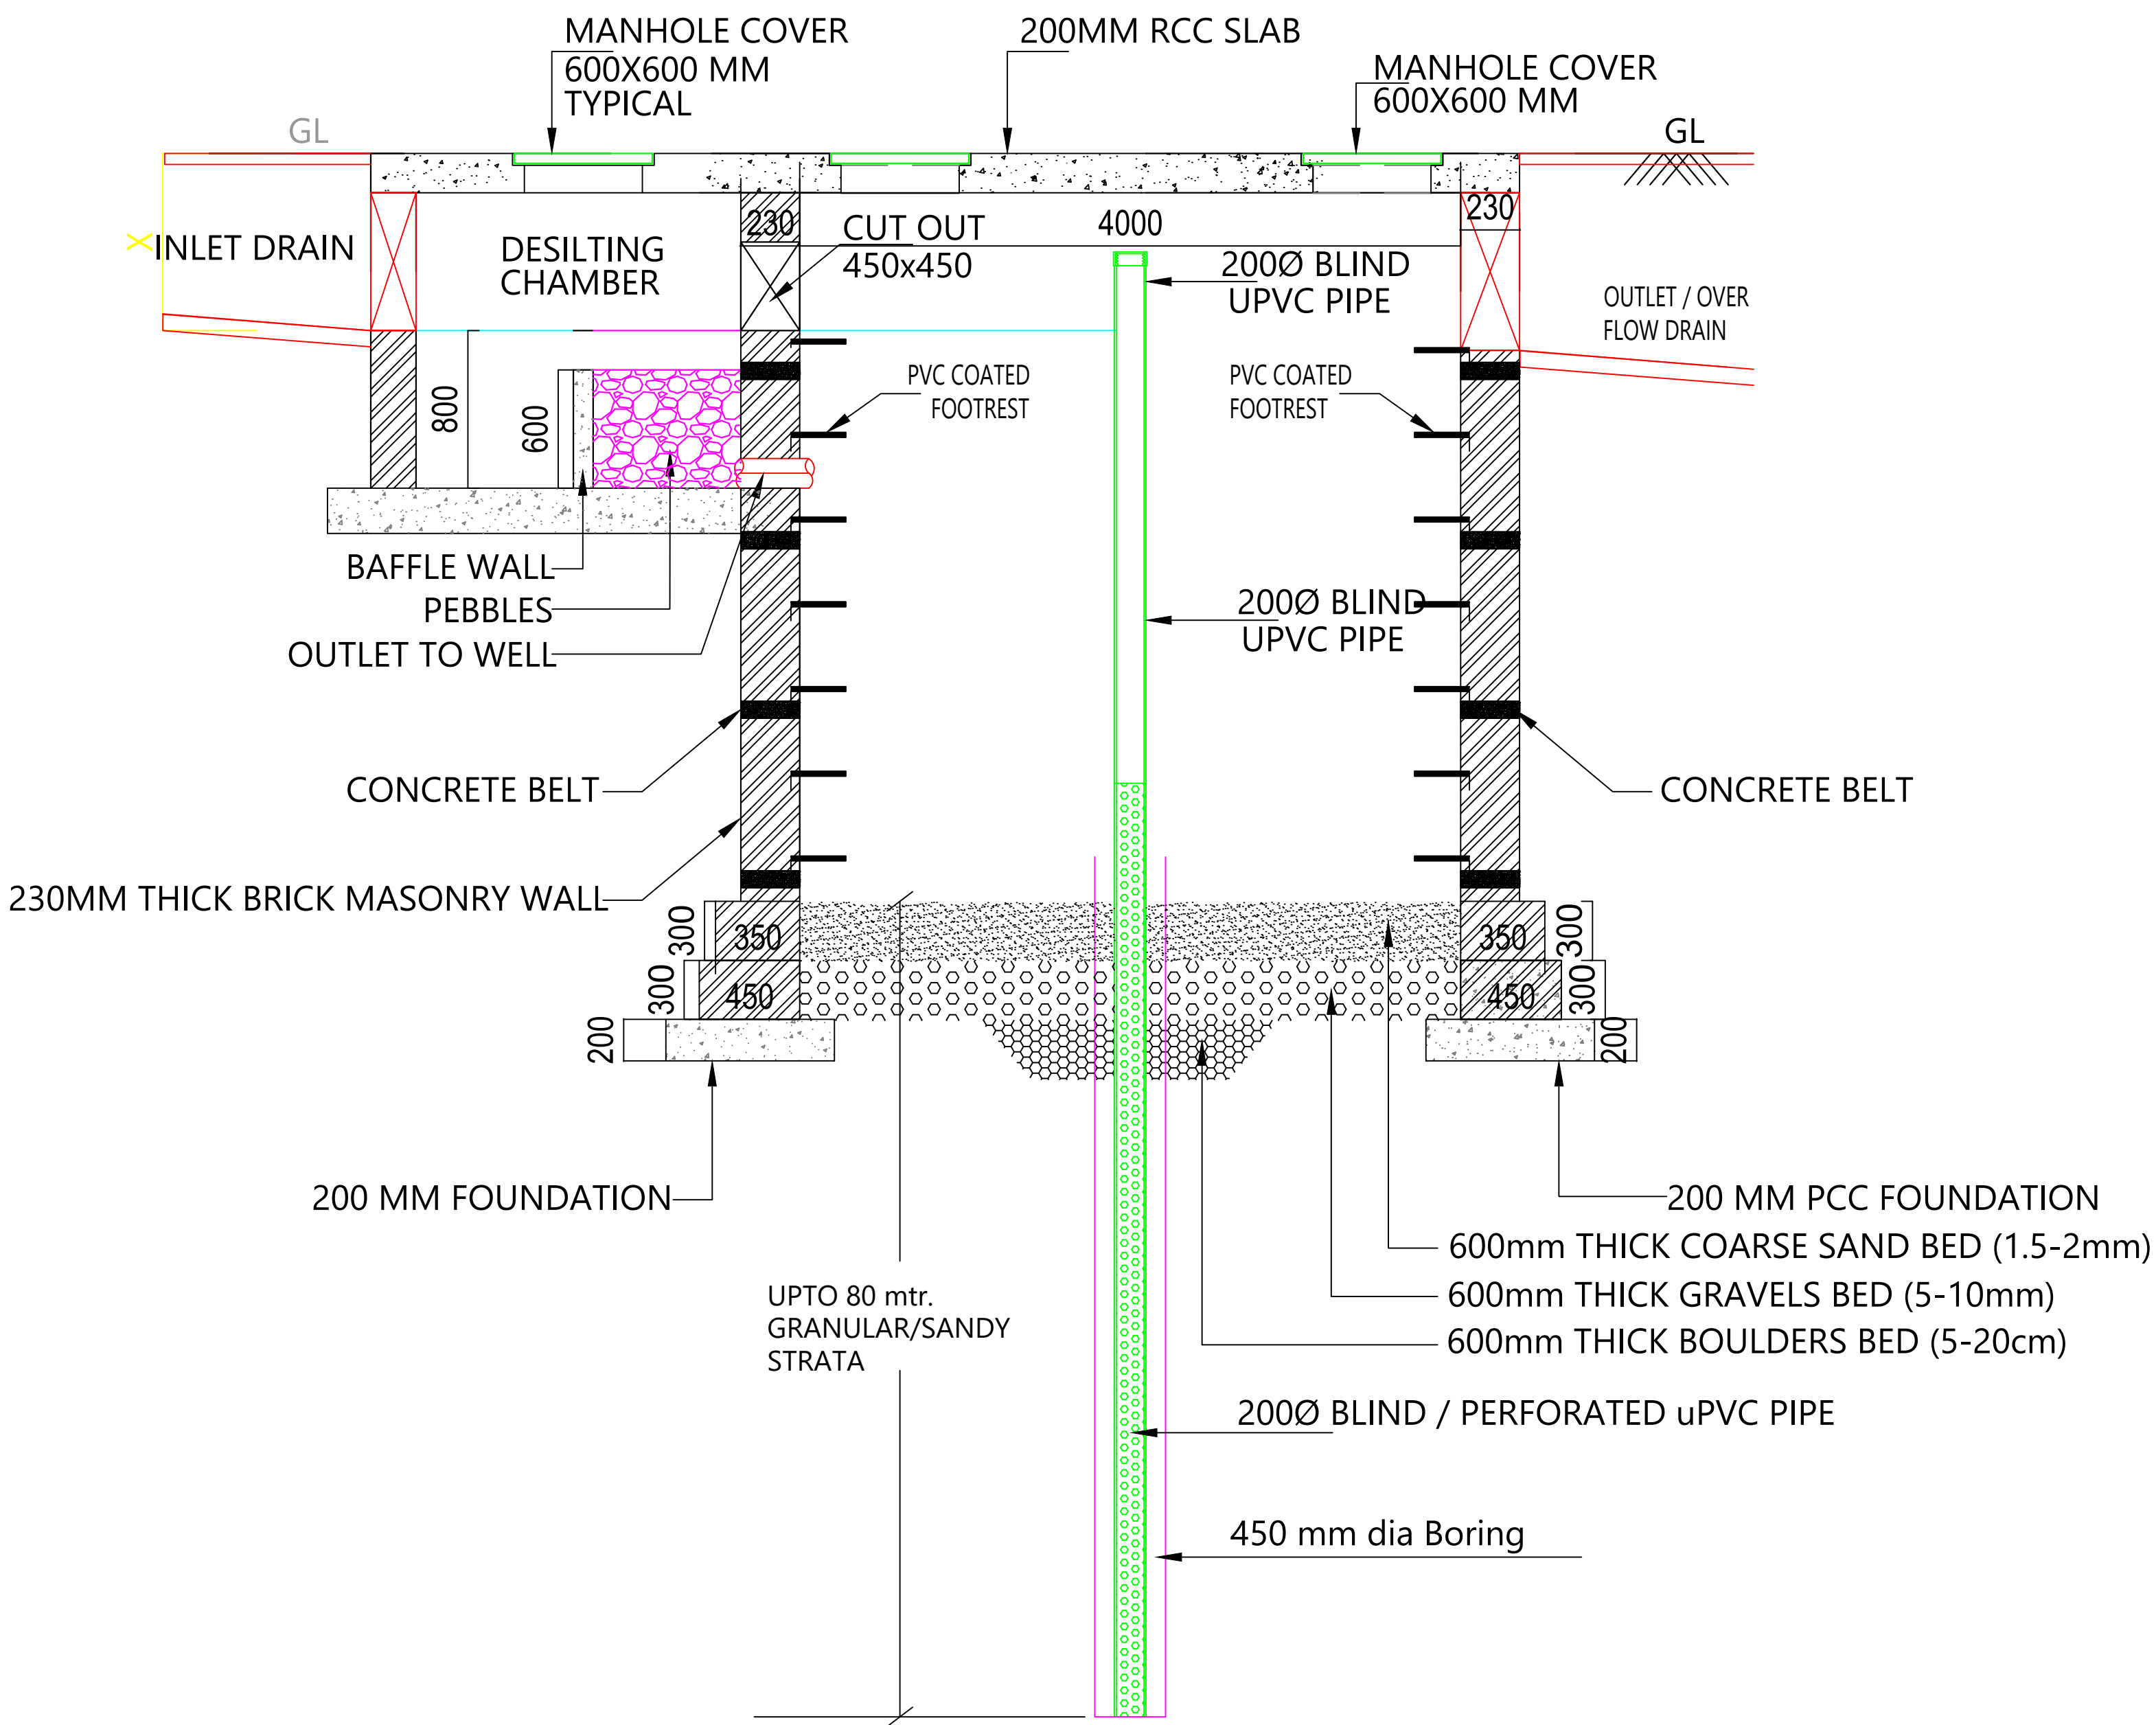

RAIN WATER HARVESTING/ RECHARGING

NOTES:

1. ALL DIMENSIONS ARE IN MM. AND INDICATIVE ONLY. SUITABLE AMENDMENTS MAY BE DONE AS PER ACTUAL SITE CONDITIONS.
2. THE DIMENSION OF STRUCTURAL ELEMENTS (FOUNDATION, WALL, SLAB ETC.) ARE ONLY INDICATIVE. THESE SHALL BE AS PER STRUCTURAL DRAWINGS.
3. THE DIMENSION 'X' SHALL BE CALCULATED ON THE BASIS OF INVERT OF UPSTREAM DRAIN

For- CM RESIDENCY
Proprietor

Er. SANJEEV SHARMA
B.E (Electrical)

LEGEND:-

①	SOIL PIPE	
②	WASTE PIPE	
③	VENT PIPE	
④	COLD WATER SUPPLY (CWS)	
⑤	HOT WATER SUPPLY (HWS)	
	RAIN WATER PIPE	
SW	SEWER LINE- EXTERNAL	
RW	STORM WATER DRAINAGE PIPE	
	SEWERAGE MANHOLE (2' x 2')	M.H.
	STORM WATER MANHOLE (2' x 2')	M.H.
GT	GULLY TRAP	
BV	BALL VALVE	
FT	FLOOR TRAP	
FD	FLOOR FLOOR DRAIN	
	RAIN WATER COLLECTION CHAMBER 450X450MM	
	KHURRA	

PROJECT:
KHASRA NO - 765 / 221 AT REVENUE VILLAGE - NARSINGHPURA URF RIKSHA, TEH. - SANGANER. JAIPUR. (RAJ.)

NAME OF DRAWING:
RAIN WATER HARVESTING PIT SECTION DETAILS PLAN

DRAWING WORKING DRAWING	NORTH:
PROJECT NO. :	DATE : 20-08-2024
SCALE : NTS	REV NO. : R-0
DRAWING NO. : A-01	