


# OTHER'S PLOT




# OTHER'S PLOT

# ROAD 60' WIDE

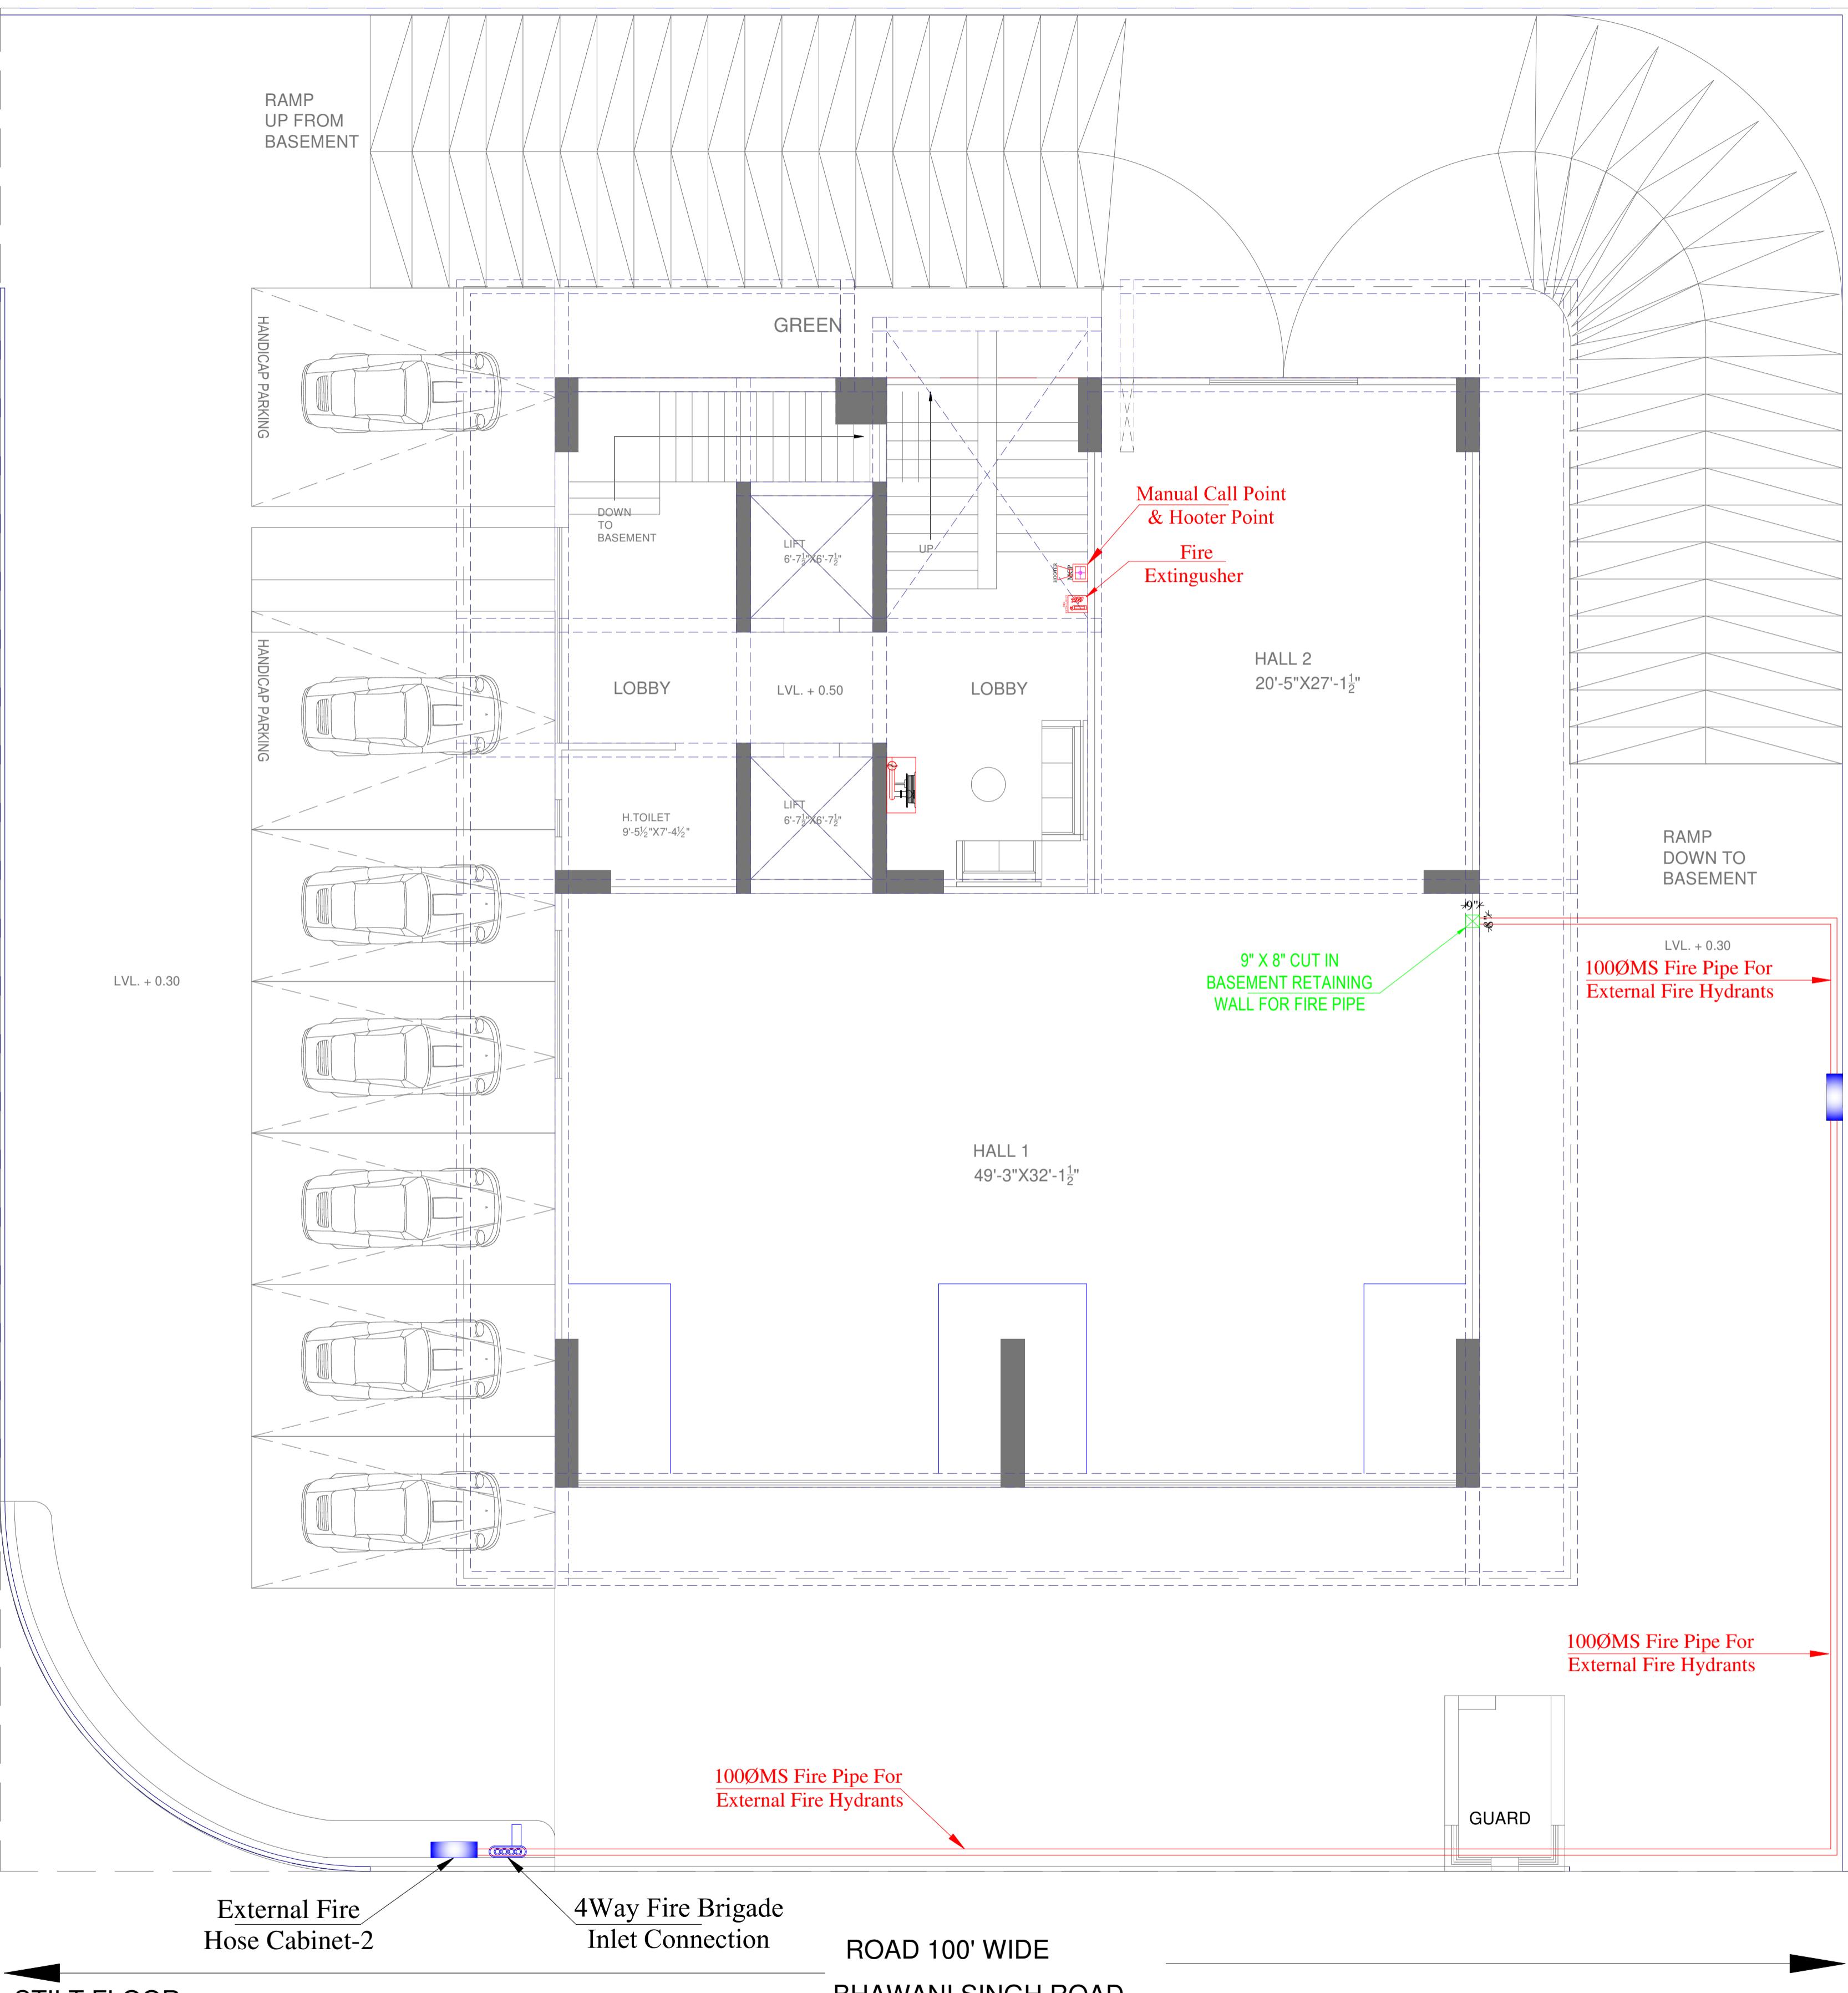

OTHEB'S PI OT - SB25

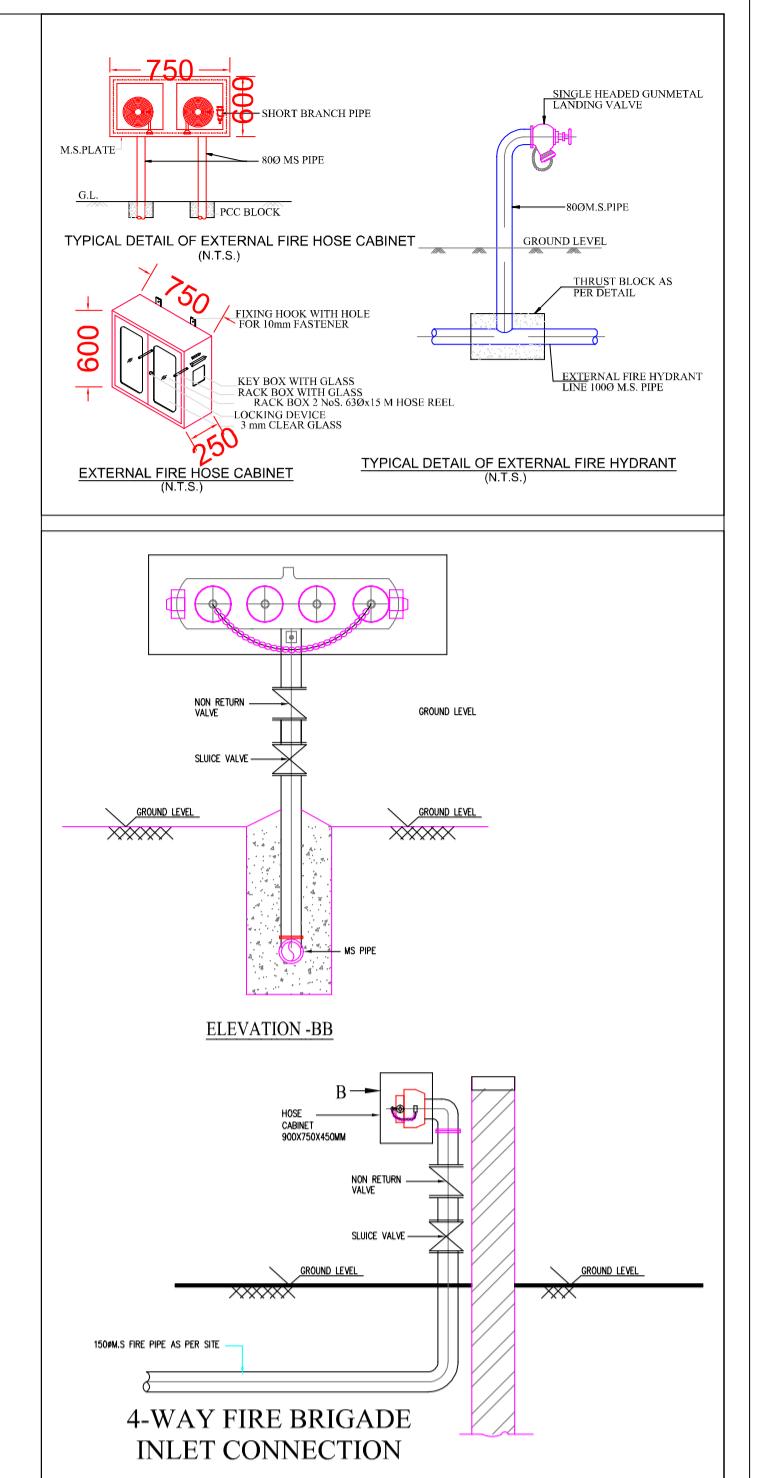

*Vipul*  
**VIPUL AGARWAL**  
**I.E.P. CONSULTANT**  
**B.E. ELECTRICAL**

## LEGENDS:

No.	Symbol	Description
01		FIRE EXTINGUISHER
01		MANUAL CALL POINT
01		HOOTER POINT
		63mmØ FABRIC LINED CANVAS FIRE HOSE (15mtr. Each) WITH COUPLING
SYMBOL	QTY.	DESCRIPTION
		100ØMS FIRE PIPE FOR EXTERNAL FIRE HYDRANTS
	07	63mmØ FABRIC LINED CANVAS FIRE HOSE (15m. 1NOS.) WITH COUPLING
	02	EXTERNAL FIRE HOSE CABINET
	01	4Way Fire Brigade Inlet Connection

**SERVICES CONSULTANT:  
ASHI ASSOCIATES**

<u>PROJECT</u>	GURUKRIPA AARISE		DRA.:-	DRN. BY-	CHKD. BY-	DATE:-	SCALE:-	<u>ARCHITECT</u> :-	STUDIO-1503 Architects, Interior Designers Flat No:-G-101,PLOT-C1/44 SECTOR 1 Narayani Path,Chitrakoot, Jaipur PH: +91-141-3571121 email : studio1503@gmail.com
<u>PROJECT ADD. :-</u>	STUDIO APARTMENTS AT PLOT No.SB26 BAPUNAGAR , JAIPUR		MCP, Hooter, FIRE EXTINGUISHER, FIRE SHAFT MARKED & EXTERNAL FIRE HYDRANT WITH PIPE ROUTE PLAN	MAHENDRA	SANJAY	21-05-2025			
	APPD. BY-		REV:-	00			N.T.S.		
	VIPUL AGARWAL								



