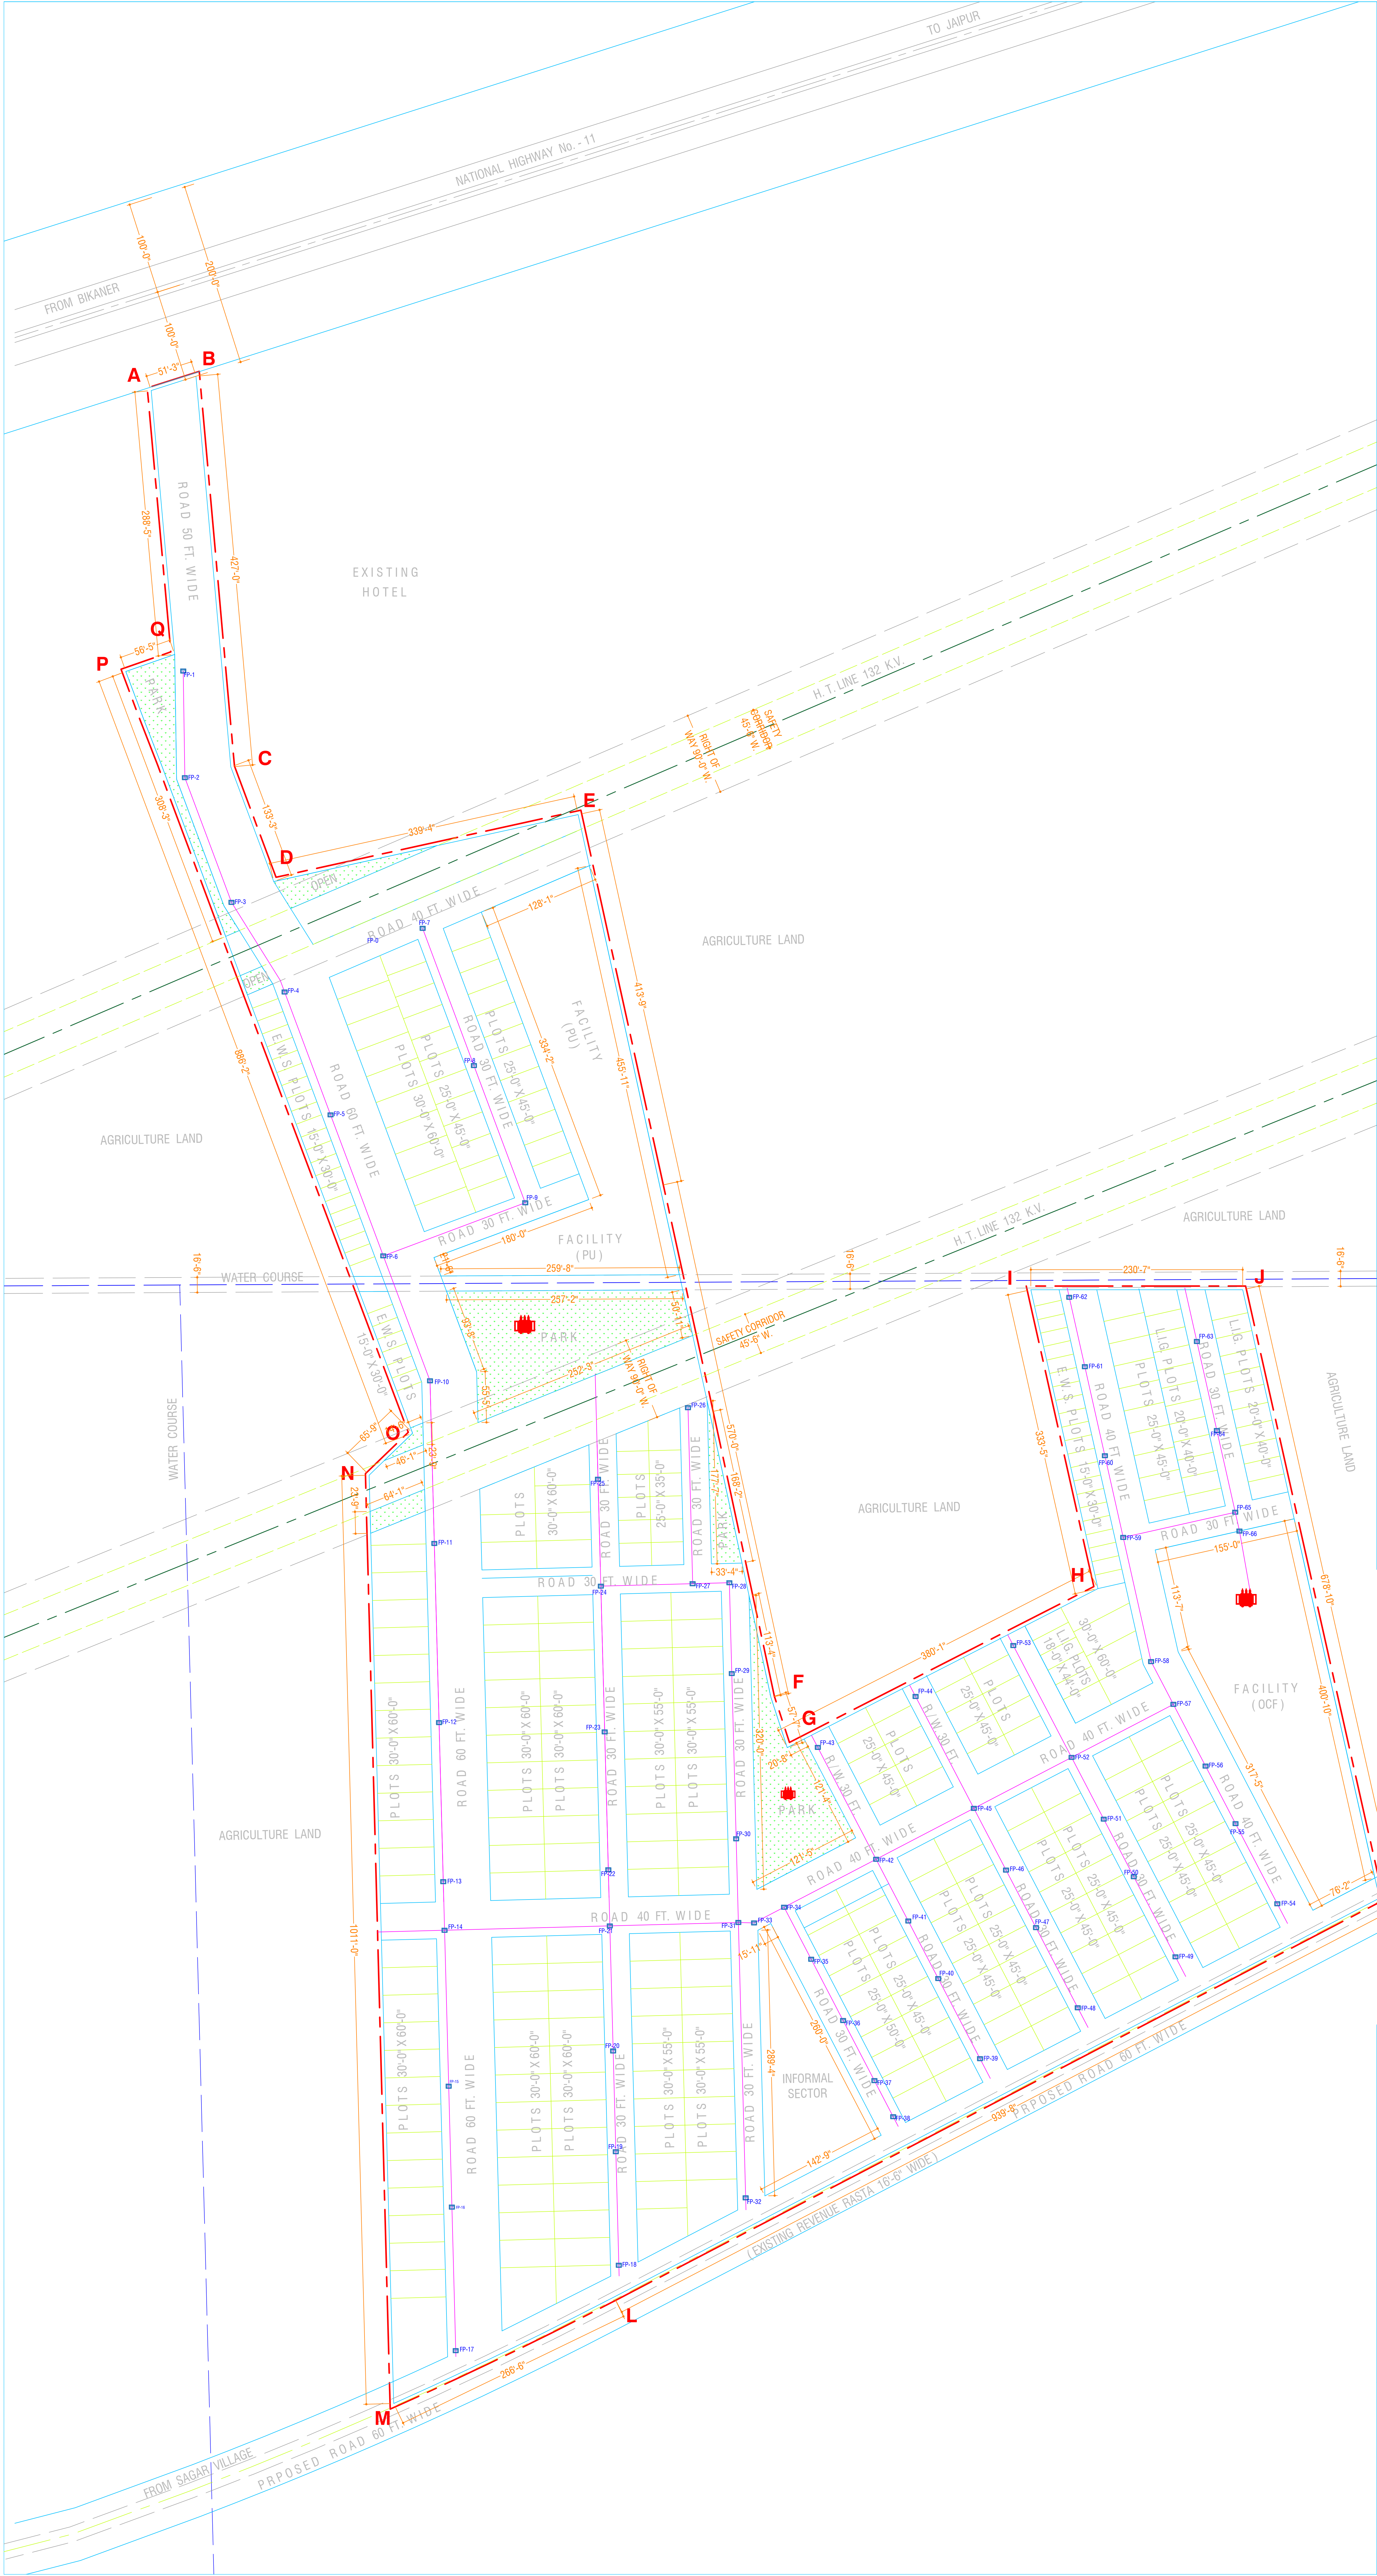




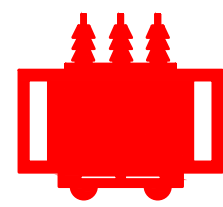
TOTAL AREA OF LAND

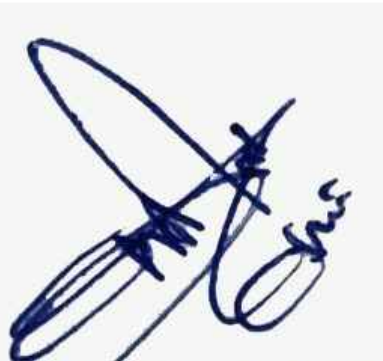
K.No. - 62 / 19 : 50.00 BIGHAS (Kachcha) = 812812.50 S.Ft.
K.No. - 62 / 19 : 8 BIGHAS 6 Biswa (Pakka) = 225967.50 S.Ft.
Village : Ridmalsar Purohitan 1038780.00 S.Ft.
38.155 Bighas
9.6503 Hectare

AREA ANALYSIS

S.No.	PARTICULARS	AREA IN Sq. Feet	PERCENTAGE
1.	RESIDENTIAL	419055.00	40.34 %
2.	E.W.S. / L.I.G.	48203.00	04.64 % (11.32 %)
3.	INFORMAL SECTOR	20624.00	01.99 %
4.	FACILITY - PU	51942.00	05.00 %
5.	FACILITY - OCF	51953.00	05.00 %
6.	PARKS & OPEN	52872.00	05.09 %
7.	H. T. LINE & W / C	35700.00	03.44 %
8.	ROADS	358431.00	34.50 %
		1038780.00	100.00 %
		38.155 Bighas	

DRAWING TITLE
EXTERNAL ELECTRIC CABLE ROUTE
WITH TRANSFORMER PLAN

-  ELECTRIC CABLE
-  FEEDER PILLAR FOR PLOT ELECTRIC DISTRIBUTION SUPPLY
-  11/0.433 KV,550 KVA
TRANSFORMER ON -POLE STRUCTURE
WITH 3 WAY RMU


Er. ZAMEEL HASSAN
B.Tech.,M.Tech.(Civil)
APPROVED VALUER
CCIT/JDH/ITO (Tech.)
2020-21/34AB/345

PROJECT NAME- RANGOLI GARDEN
APPROVED LAYOUT PLAN OF RESIDENTIAL SCHEME
IN KHASRA No. 62 / 19 OF
VILLAGE - RIDMAL SAR PUROHITAN, BIKANER.

SCALE : 80 FEET TO AN INCH