


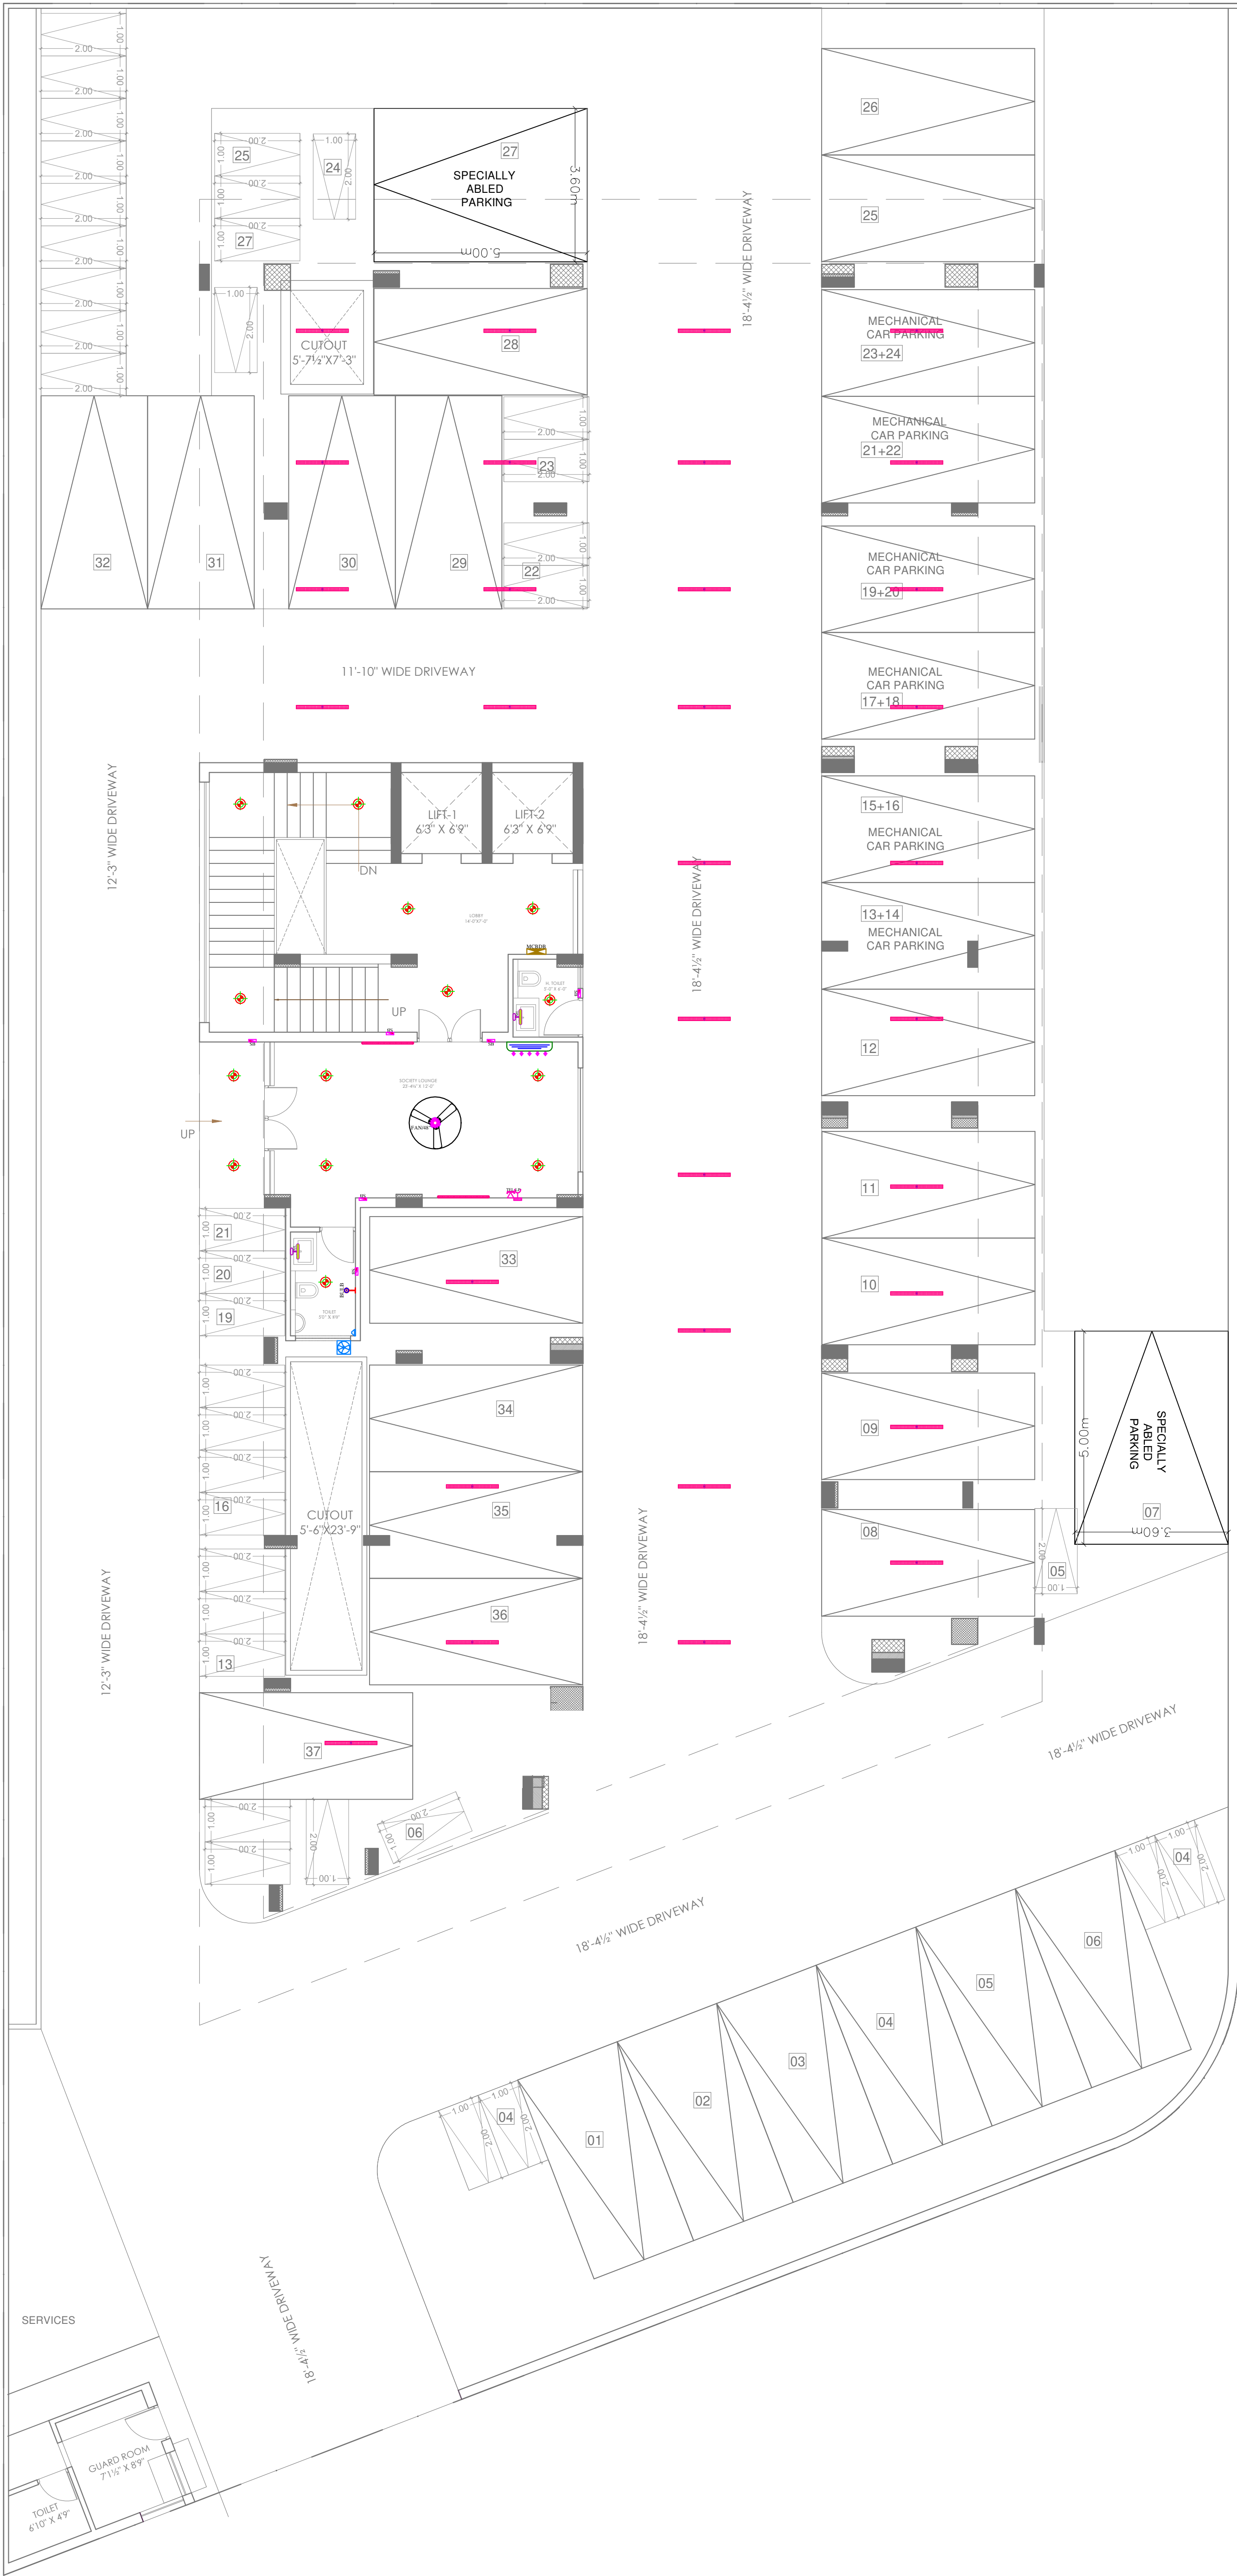

Vipul
VIPUL AGARWAL
M.E.P. CONSULTANT
B.E. ELECTRICAL

LEGENDS:

Mounting Height	No.	I D	Symbol	Description
CEILING		FAN48"		CEILING FAN 48"
CEILING		TL		LED CEILING TUBE LIGHT MAKE:- SYSKA LED CAT NO:- SSK-T5-20W
+90°		TL/W		LED Wall Tube Light Make:- Syska Led Cat no:- SSK-T5-20W
+90°		BULB		LED Bulb 20W Make:- Syska Led Cat no. SSK-20W 5.7K/3K
CEILING		DL		LED 6" Down Lighter 20W (Surface Mounted) Make:- Syska Led Cat no:- SDL-15W GLD 6.5K/4K
+78"		ML		12x2 LED Mirror Light Make:- Syska Led Cat no:- FPL-12x2
VENTILATOR HT.		CR		CEILING ROSE
VENTILATOR HT.		EXF		9" DIA FRESH AIR FAN
+42"		SB		SWITCH BOARD
+24"		TEL		TELEPHONE POINT
+24"		LP TEL		6 A PLUG POINT FOR TELEPHONE
+90°		SAC		SPLIT AC INDOOR UNIT
+60"		MCB DB		MCB DISTRIBUTION BOARD

SERVICES CONSULTANT:
ASHI ASSOCIATES
F9/440,Keshav Marg Chitrakut Scheme Jaipur
PH:91-0-93146-10438 ,0141-2440946 Mail:vipul8599@yahoo.com

DRAWN. BY:-
KEDAR

CHKD. BY:-
SANJAY

APPD. BY:-
VIPUL AGARWAL

DATE:-
22-08-2024

REV:-
00


SCALE - NTS


DRAWING TYPE :-
GROUND FLOOR
ELECTRIC POINT MARKING PLAN

PROJECT NAME :
PARK VIEW APARTMENTS
BY SONI'S

PROMOTERS NAME :
NEHAL
MAHESHWARI

PROJECT ADDRESS :
PLOT NO. 77& 78, VISHVASHRIYA NAGAR VISTAR
(APOLLO NAGAR - GRAH NIRMAN SAHKAR SAMITI
LIMITED), JAIPUR RAJASHTAN

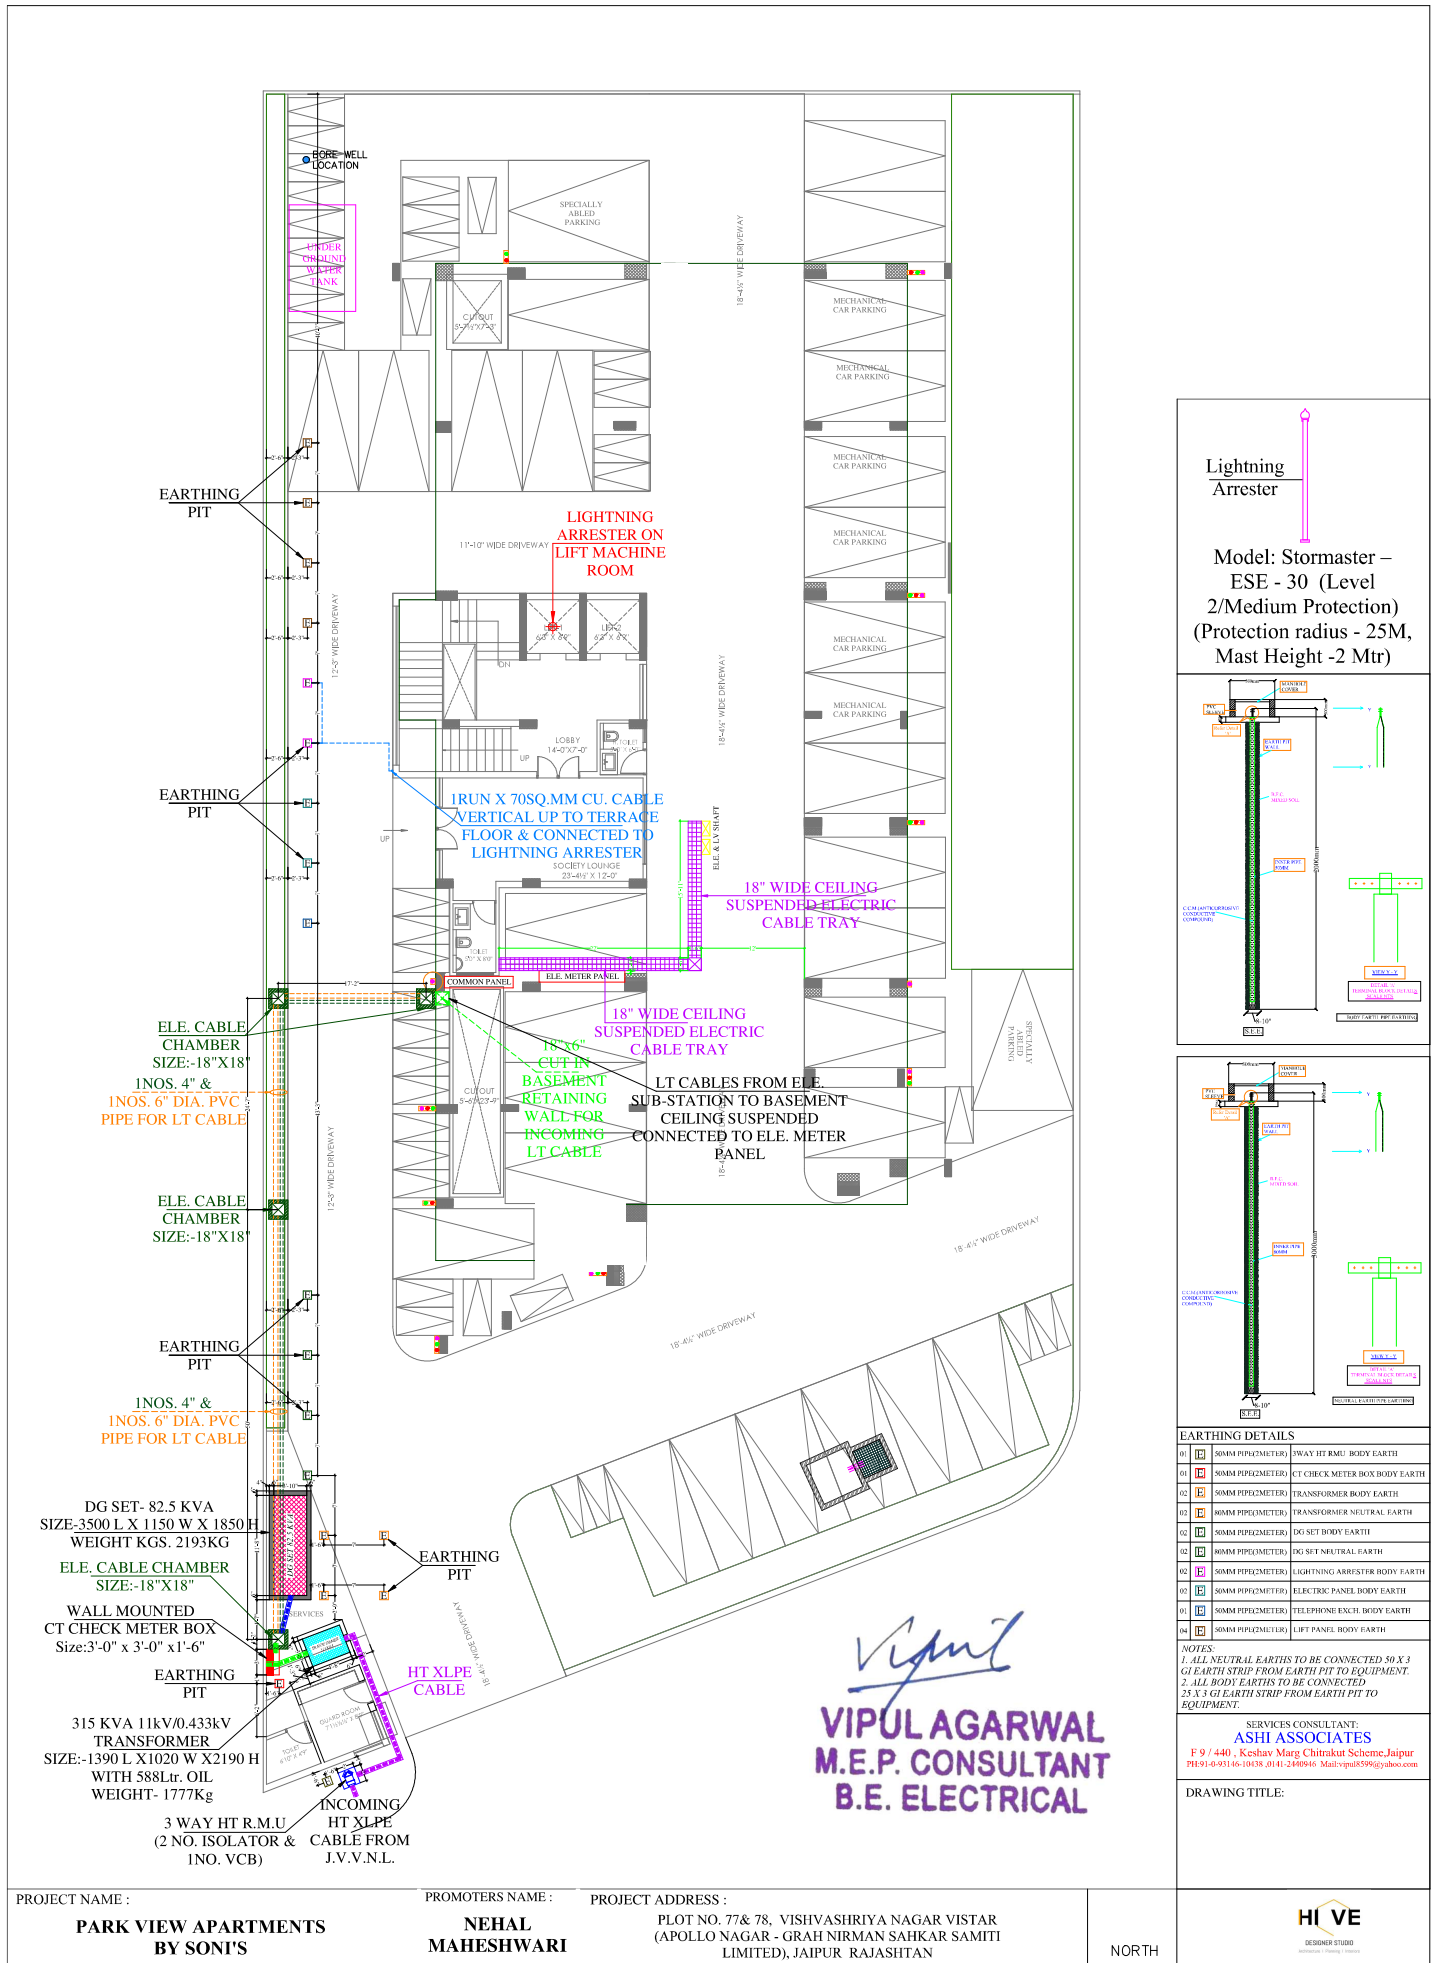

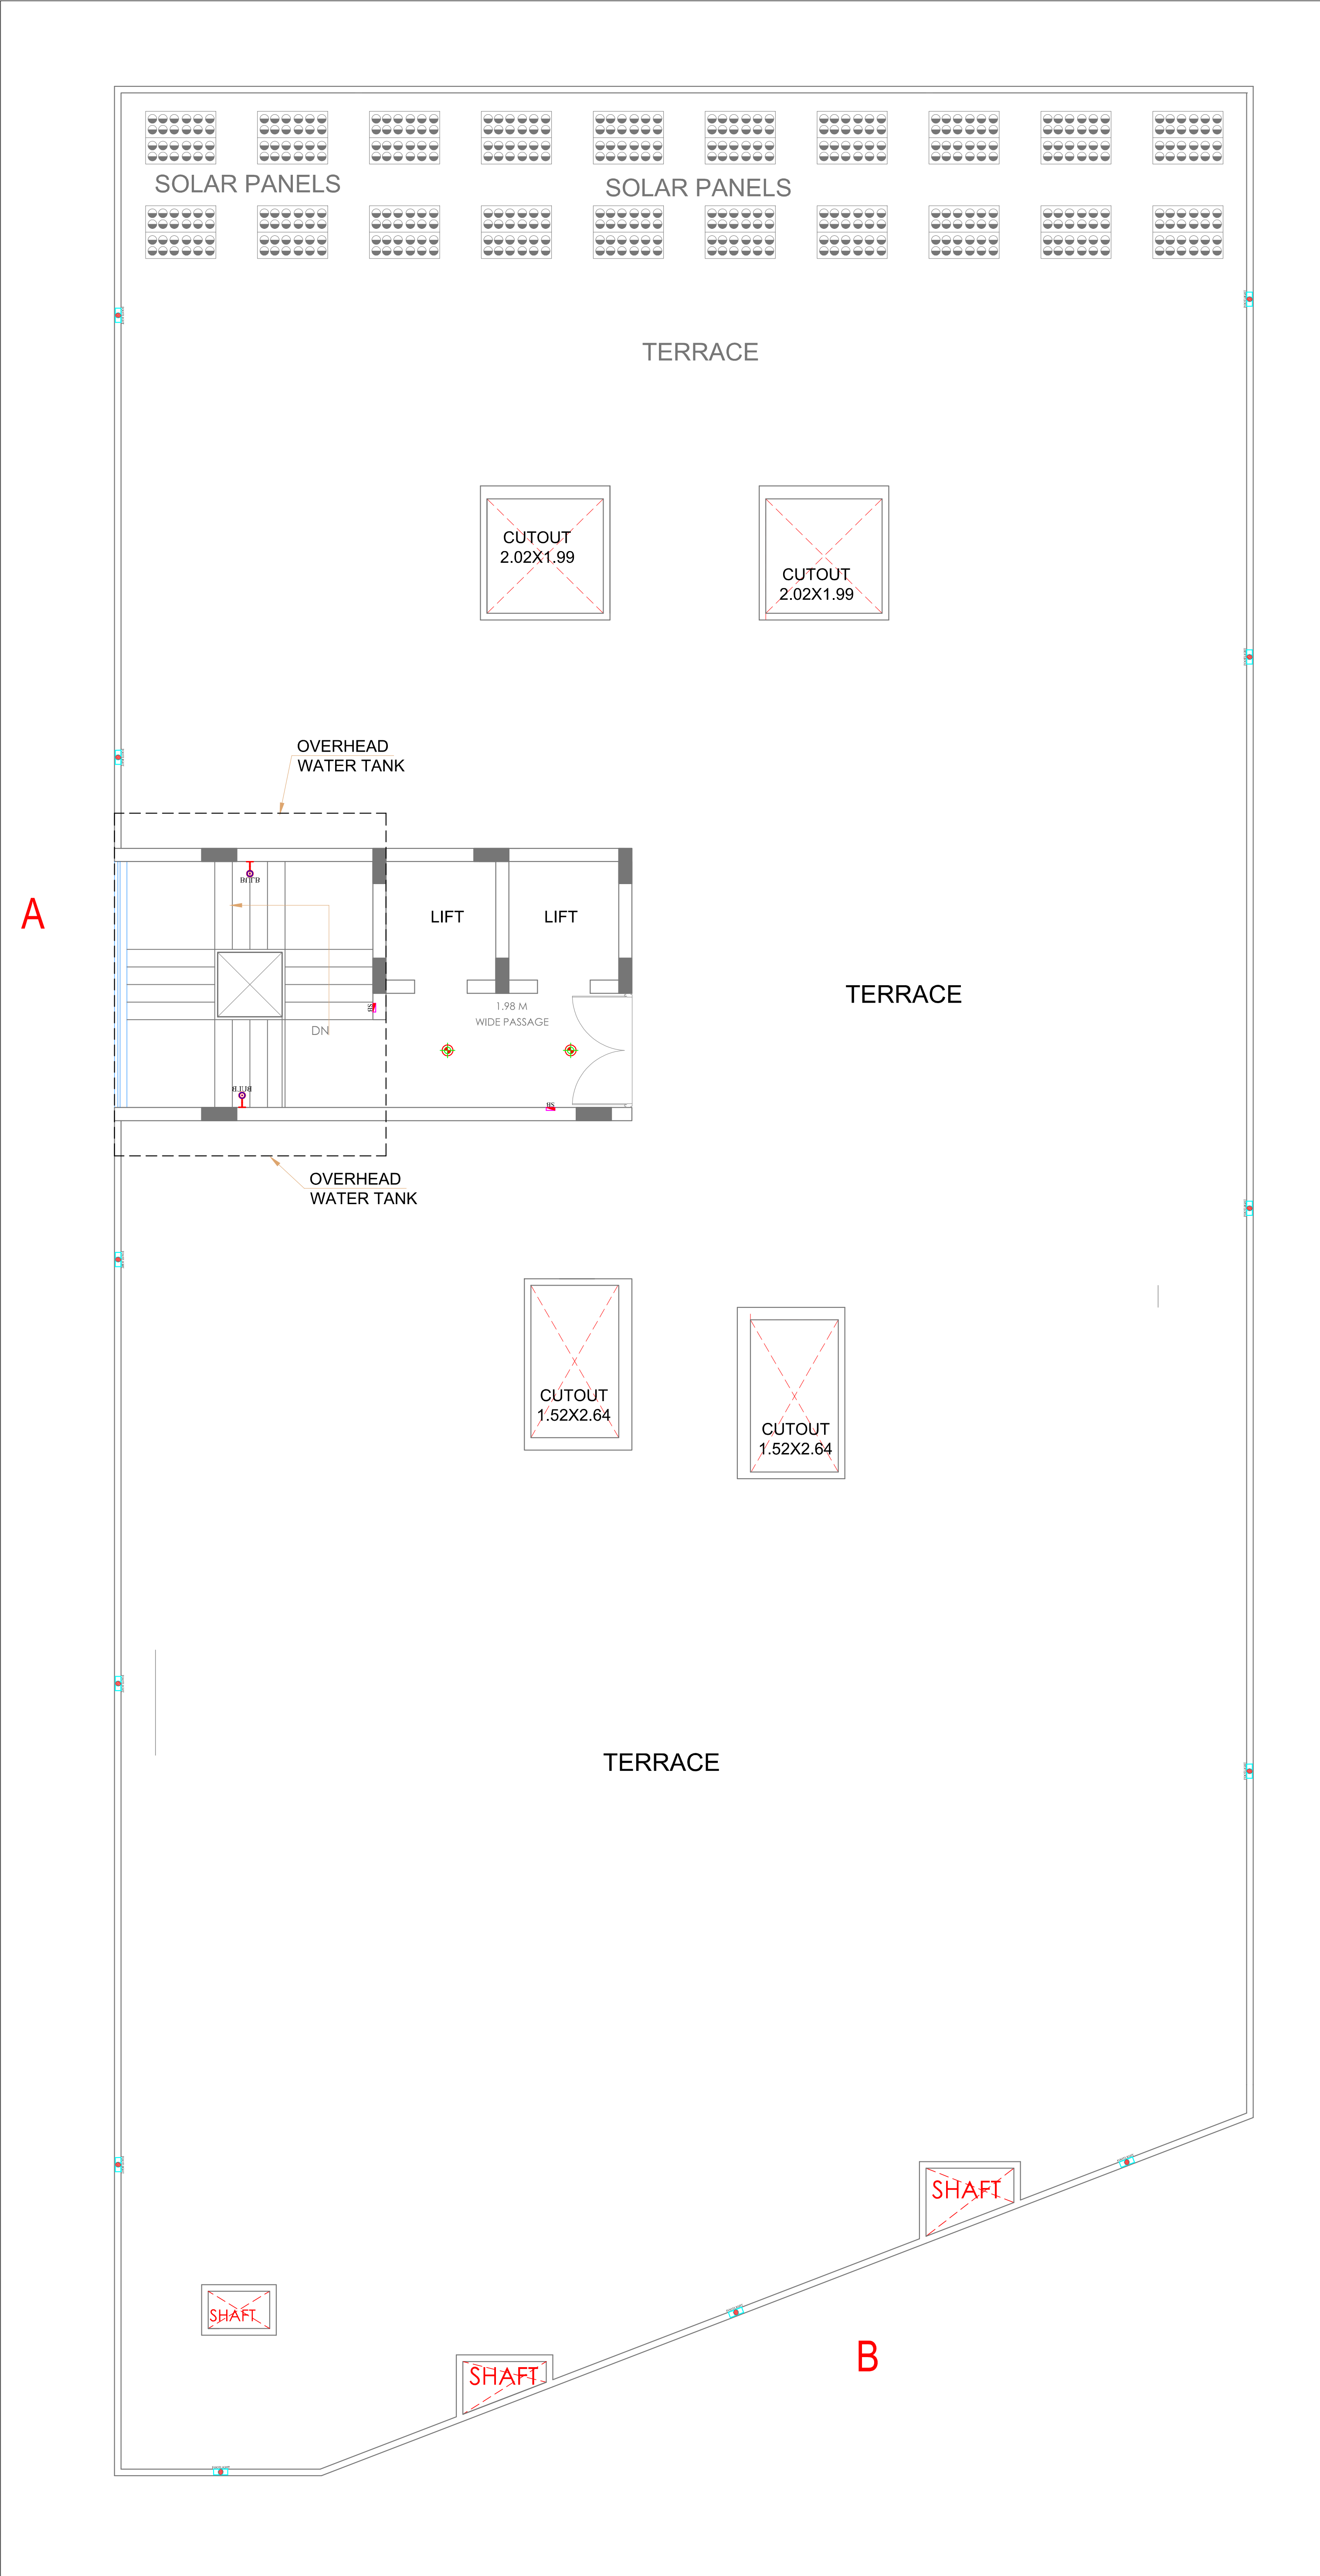

Vipul
VIPUL AGARWAL
M.E.P. CONSULTANT
B.E. ELECTRICAL

LEGENDS:

Mounting Height	NO.	ID	Symbol	Description
CEILING		DL		LED 6" DOWN LIGHTER 20W (SURFACE MOUNTED) MAKE:- SYSKA LED CAT NO.-: SDL-15W GLD 6.5K/4K
+90"		BULB		LED BULB 20W MAKE:- SYSKA LED CAT NO. SKC-20W 5.7K/3K
+42"		SB		SWITCH BOARD
+18"		FL		FOOT LIGHT

SERVICES CONSULTANT:

ASHI ASSOCIATES

F9/440,Keshav Marg Chitrakut Scheme,Jaipur

PH:91-0-93146-10438 ,0141-2440946 Mail:vipul8599@yahoo.com

DRAWN. BY:-	CHKD. BY:-
MAHENDRA	SANJAY
APPD. BY:-	
VIPUL AGARWAL	
DATE:-	REV.:-
04-10-2024	00
DRAWING TYPE :-	
TERRACE FLOOR	
ELECTRIC POINT MARKING PLAN	

PROJECT NAME : PARK VIEW APARTMENTS BY SONI'S	PROMOTERS NAME : NEHAL MAHESHWARI	PROJECT ADDRESS : PLOT NO. 77& 78, VISHVASHRIYA NAGAR VISTAR (APOLLO NAGAR - GRAH NIRMAN SAHKAR SAMITI LIMITED), JAIPUR RAJASHTAN	 NORTH	 DESIGNER STUDIO Architecture Planning Interiors
---	---	--	-----------	--