


ELECTRIFICATION & STREET LIGHT LAYOUT OF SHREE KALYAN SAGAR BLOCK-A


AT VILL- MOHANPURA TEH- SANGANER JAIPUR

Khasra No. 361,362,703/364,705/367,707/371,708/372,373,374,375,711/376



SCALE:-1:1000

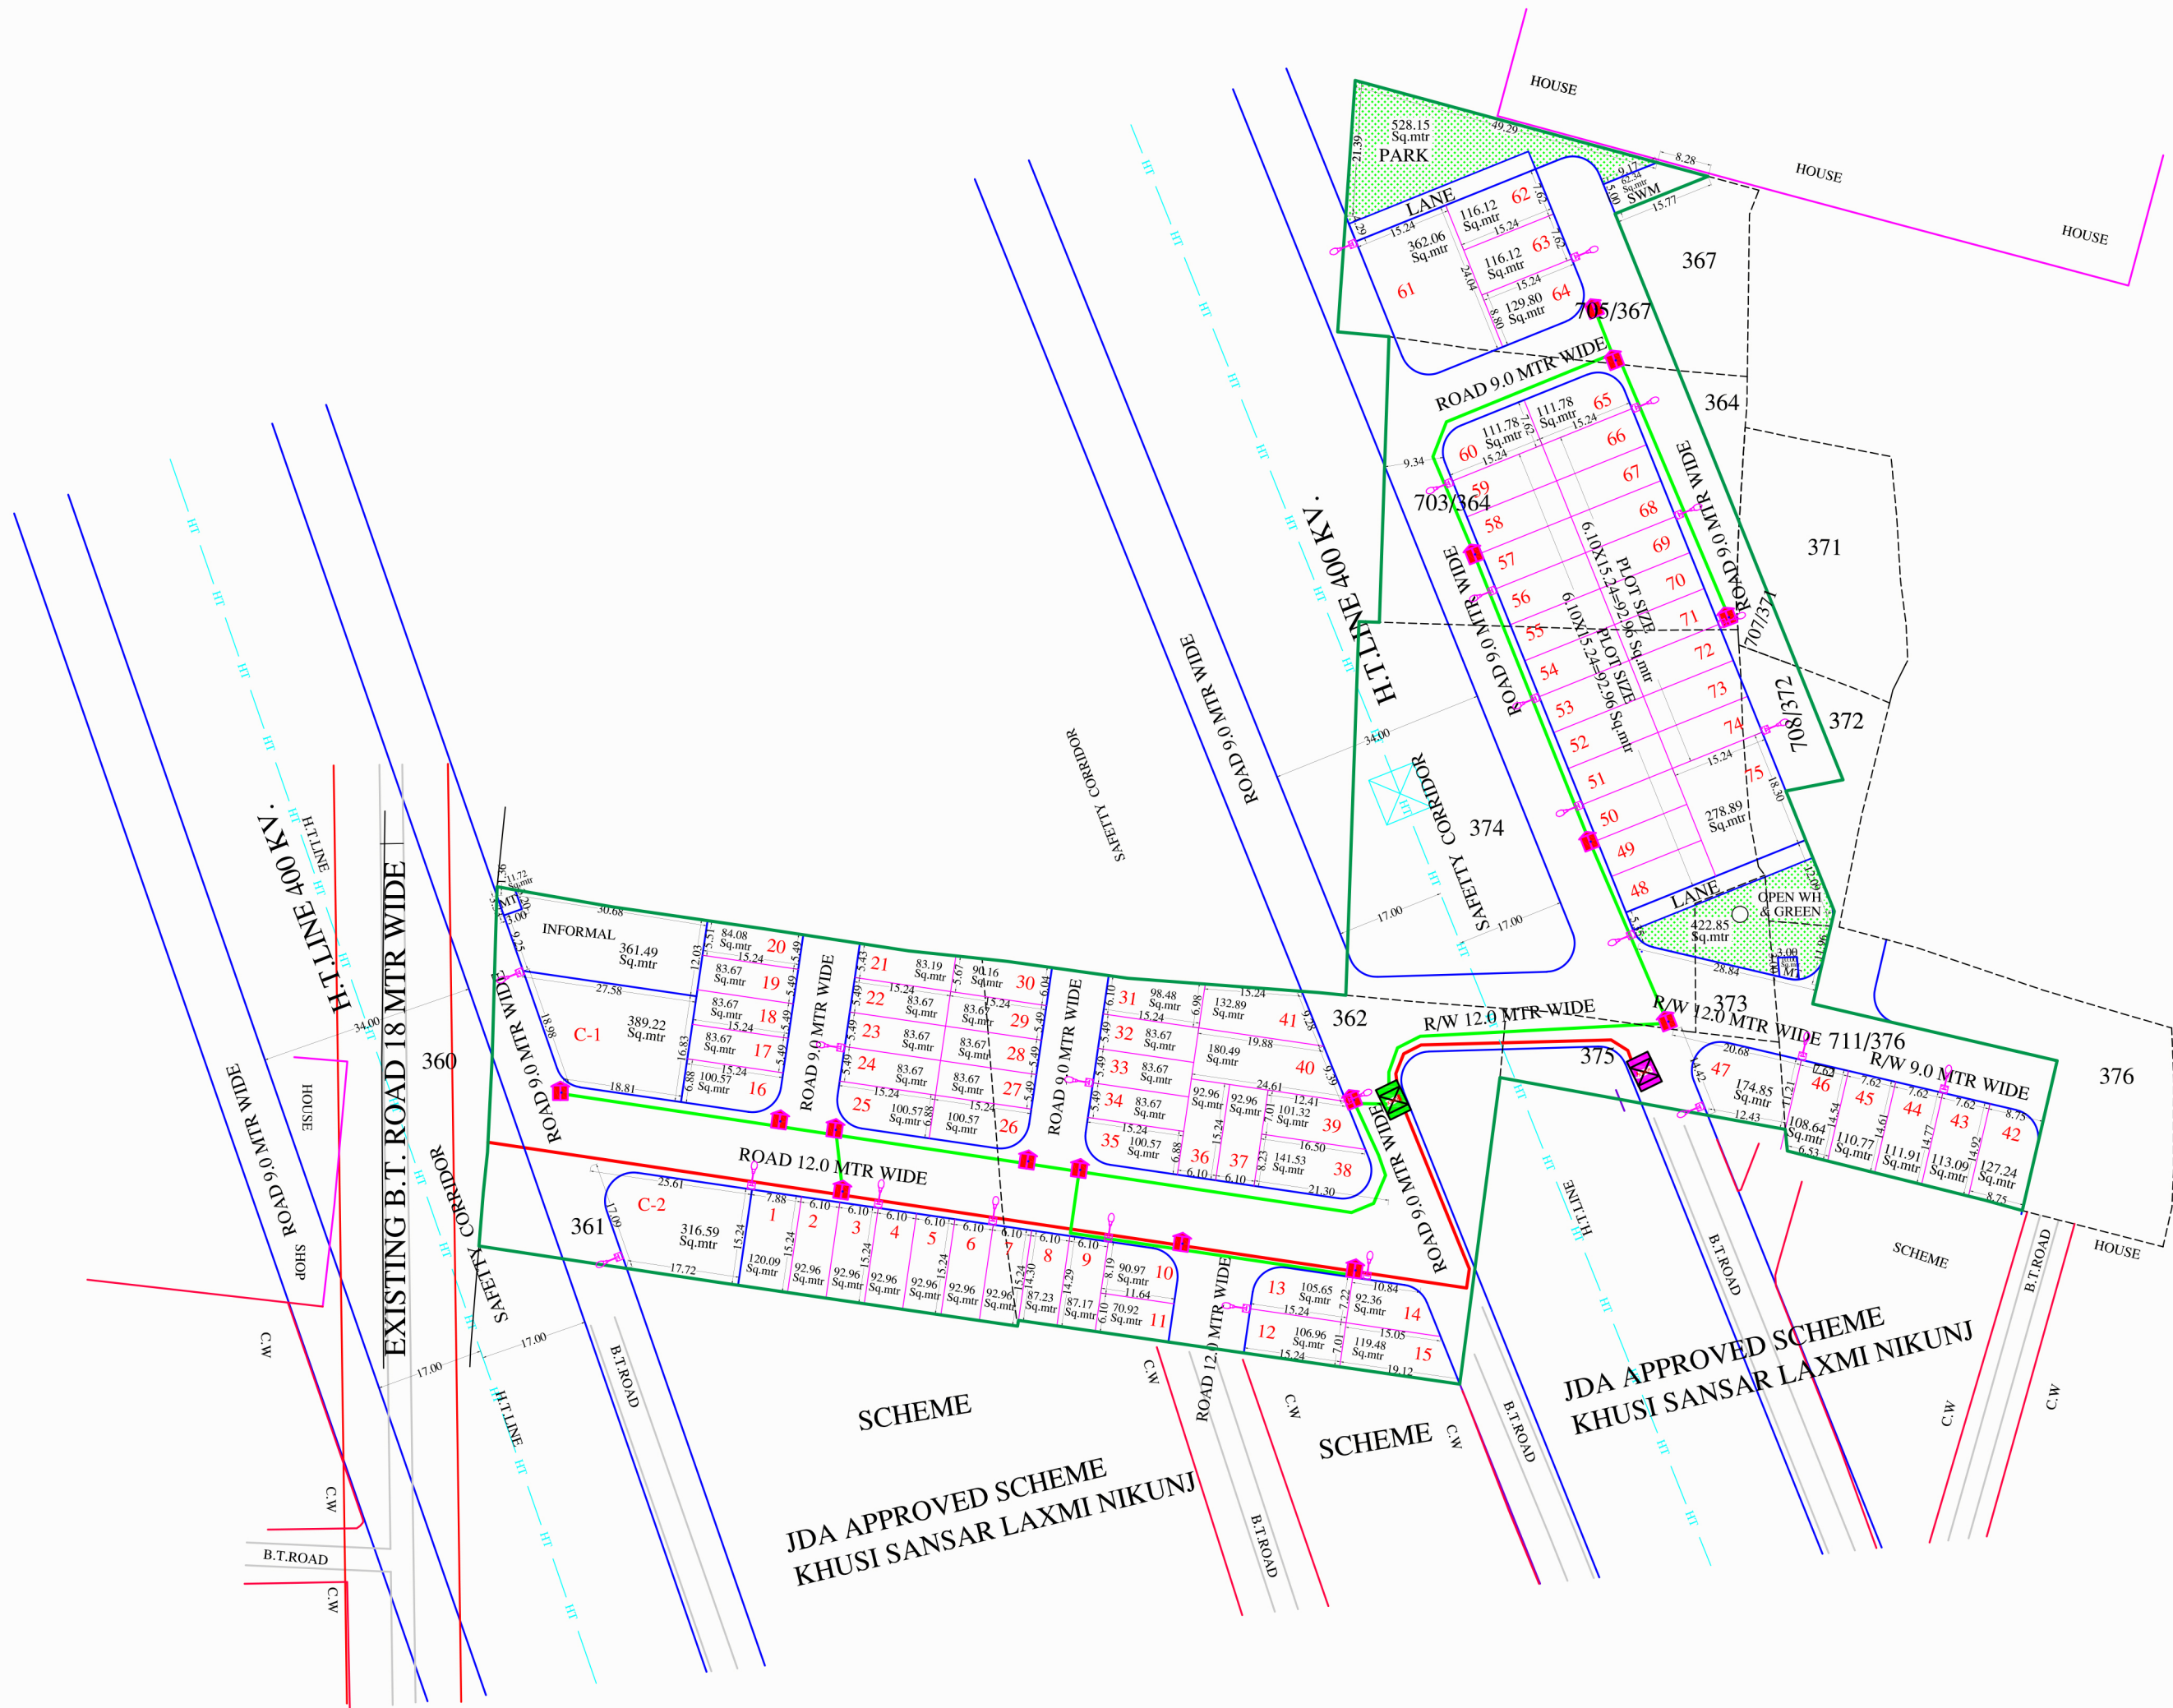

HT LINE	
LT LINE	
FULL TRANSFORMER	
EXTRA TRANSFORMER	
LT PANELS	
STREET LIGHT	

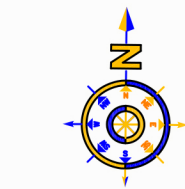

SANJAY KADAV
B.TECH (CIVIL)

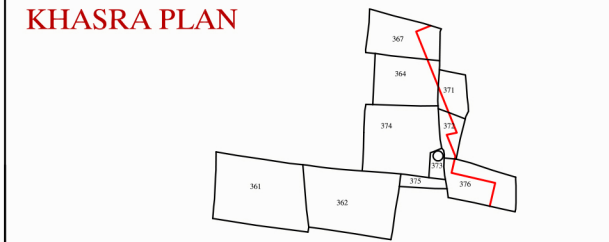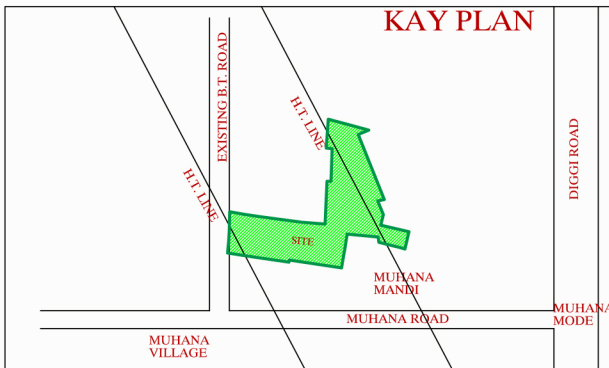

J. D. A.			
AREA ANALYSIS'S :-			
S.NO.	LAND USE	AREA(IN Sq.mtr)	%
1.	RESIDENTIAL PLOT	7869.74 Sq.mtr	41.42%
2.	COMMERCIAL	705.81 Sq.mtr	03.71%
3.	RETAIL COMM.	361.49 Sq.mtr	01.90%
4.	M.T. & S.W.M.	82.33 Sq.mtr	00.43%
5.	PARK AND GREEN	955.42 Sq.mtr	05.03%
6.	H.T. LINE AREA OPEN PARK	2209.38 Sq.mtr	11.63%
7.	ROAD	6815.83 Sq.mtr	35.88%
7.	NET PLANNING AREA	19000.00 Sq.mtr	100.00%
NAME OF SOCIETY : NIJI KHATEDAR			
NAME OF SCHEME :			
ZONE NO. ()		SECTOR NO.	
SCALE : 1=1000		DRG. NO.	
A. T. P. ZONE		D.T.P.	S.T.P.
JAIPUR DEVELOPEMENT AUTHORITY, JAIPUR.			
PLANNER :			