


ROAD 9.0 M WIDE

STILT PLAN WITH CIRCULATION

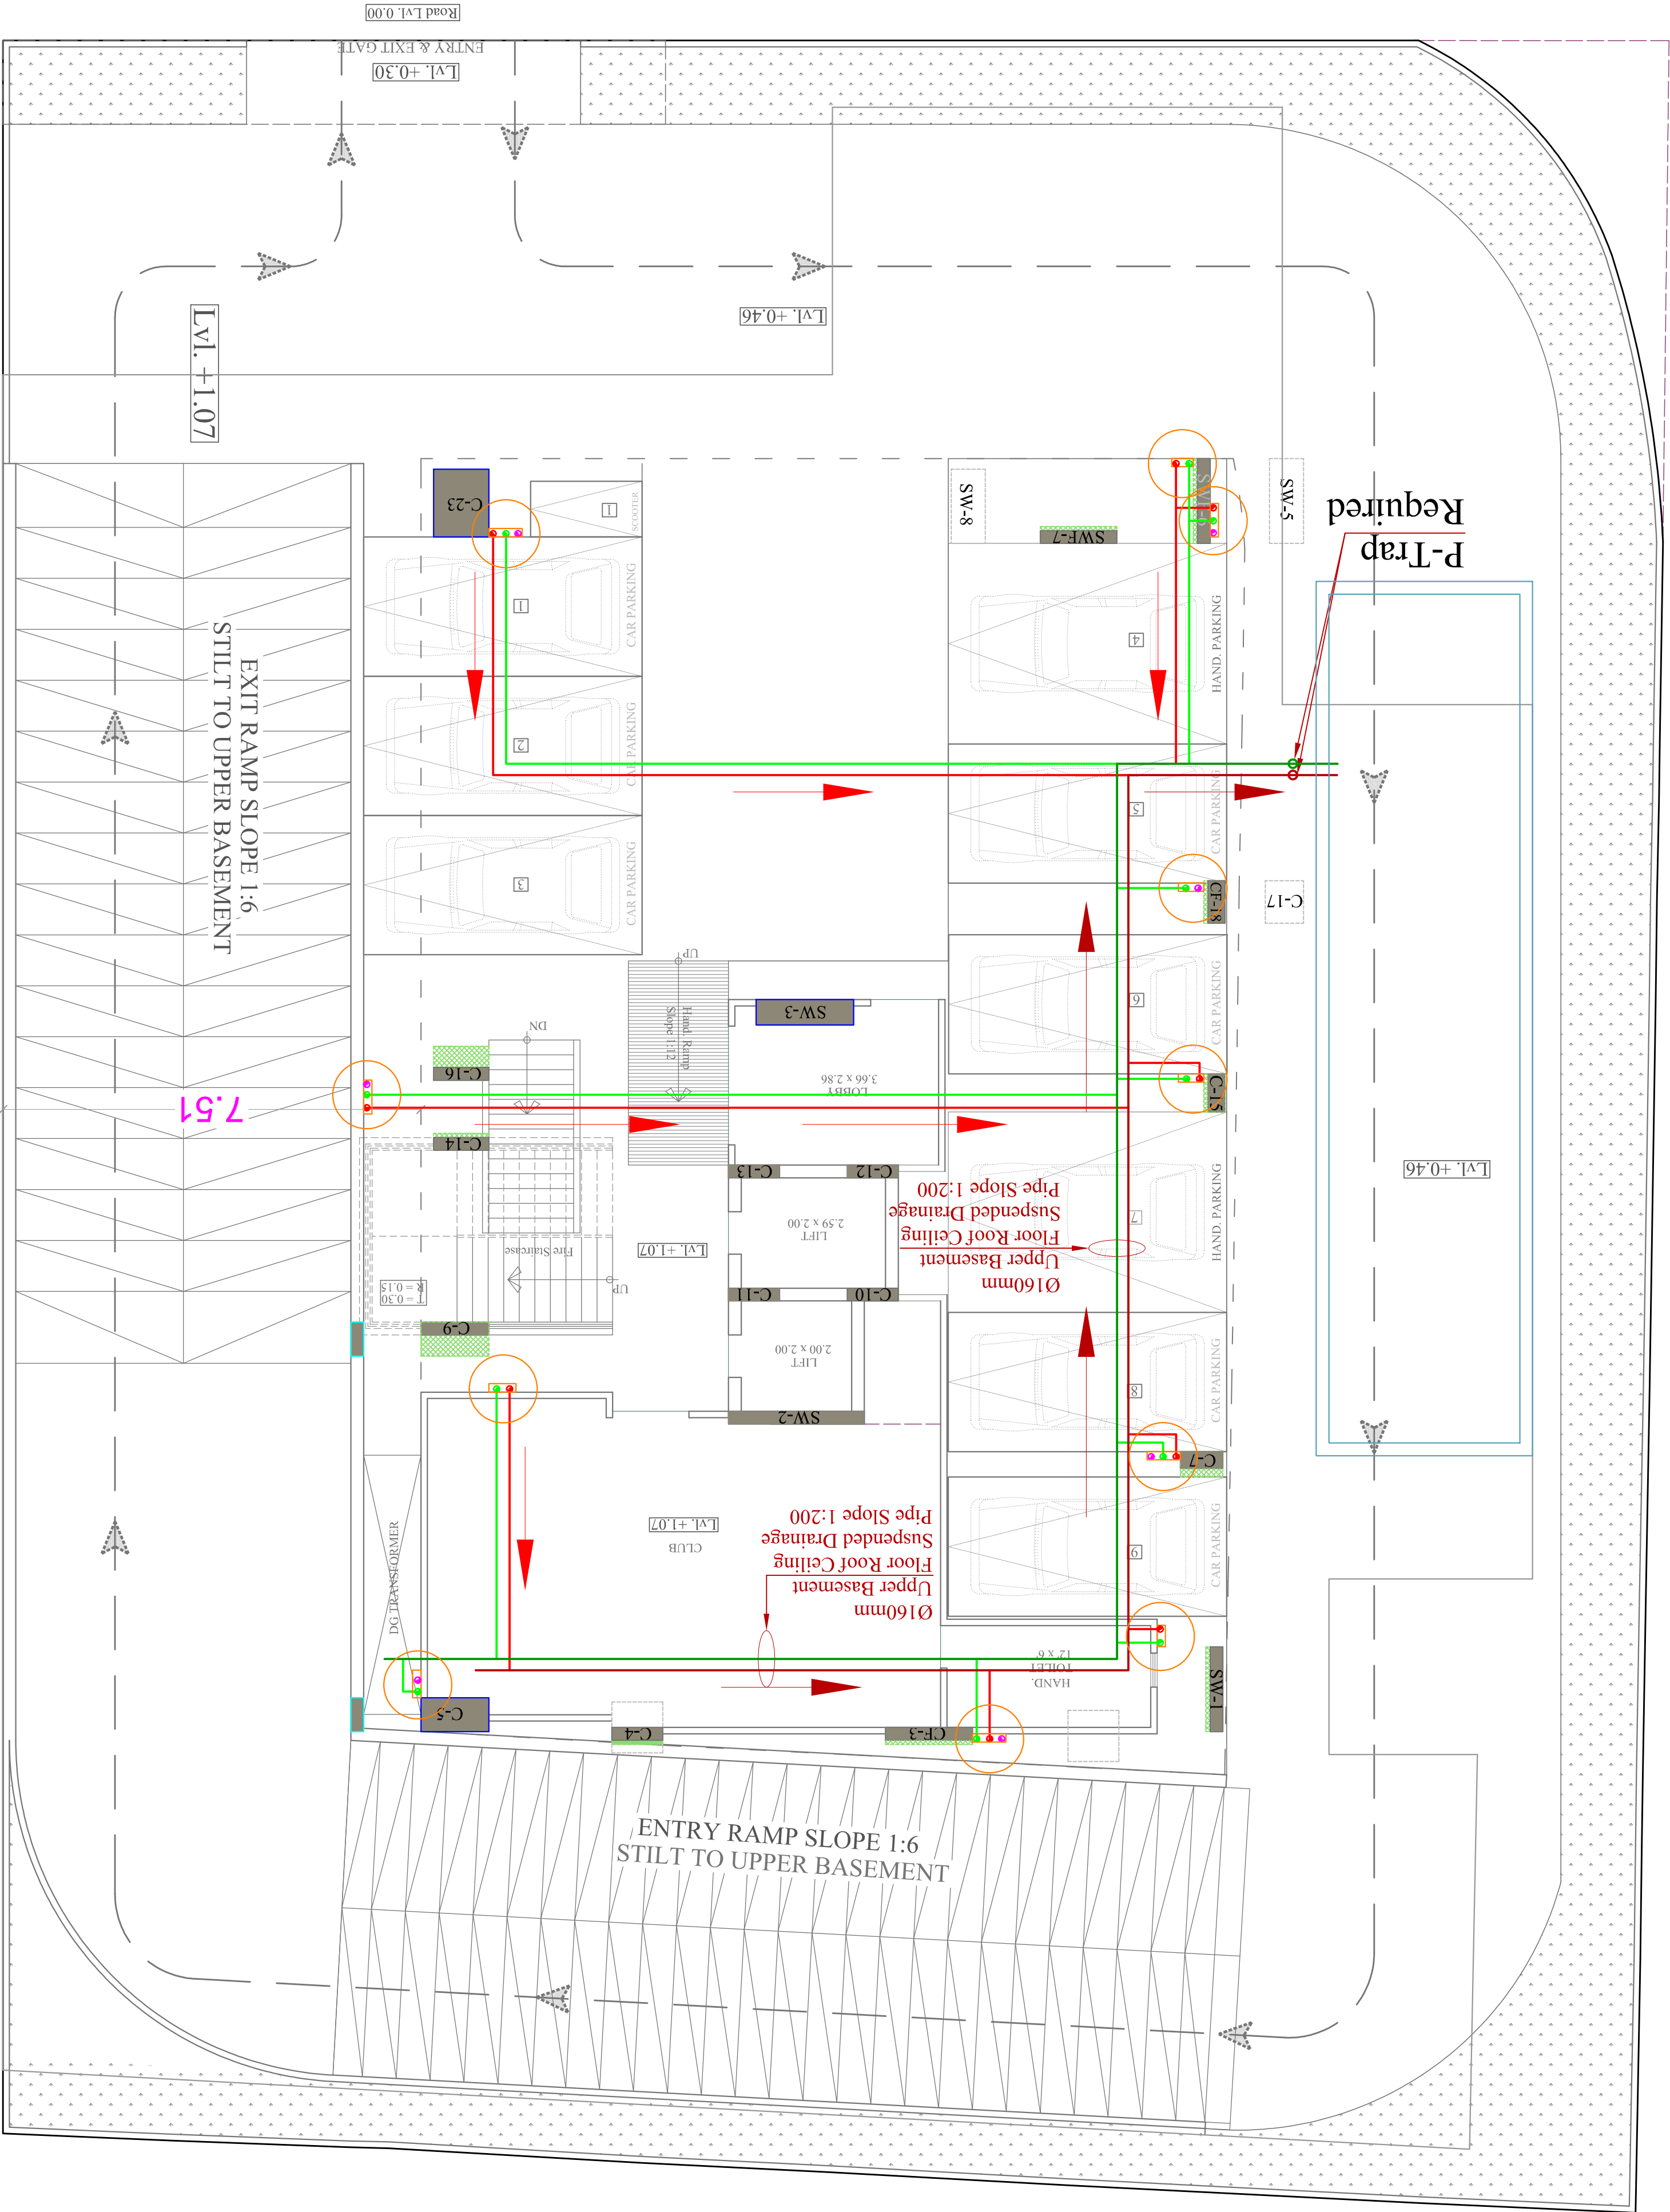

ROAD 18 M WIDE

ARCHITECT :-

PROJECT ADDRESS :-
KHASRA NO. 2643/2624 AT
REVENUE VILLAGE - SIRSI,
TEHSIL- JAIPUR, DISTT. JAIPUR,
RAJASTHAN

DRAWING TYPE :-

EXTERNAL SEWERAGE
WATER PIPE ROUTE PLAN



PROJECT NAME :-

SAHIT REALTY

PROMOTER :-

ASHI ASSOCIATES
F 9 / 440 , Keshav Marg Chitrakut
Scheme, Jaipur
PH: 91-0-93146-10438, 0141-2440946,
Mail: vipul8599@yahoo.com

SERVICE CONSULTANT

SYMBOL

DESCRIPTION

	Ø110 mm Soil Waste Water Pipe
	Ø110 mm Waste Water Pipe
	Ø110 mm Rain Water Pipe
	Ø160 mm Soil Waste Water Pipe
	Ø160 mm Waste Water Pipe
	Ø160 mm Rain Water Pipe
	Ø110 mm Rain Water Pipe

VIPUL AGARWAL
M.E.P. CONSULTANT
B.E. ELECTRICAL

SPACE GRID
C-49, VIDYA APARTMENT, PARAS MARG,
BAPU NAGAR, NEAR JANTA STORE,
CIRCLC, JAIPUR-302015
PH-09314918766, 0141-4005506 (O)
Email:-info.spacegrid@gmail.com