




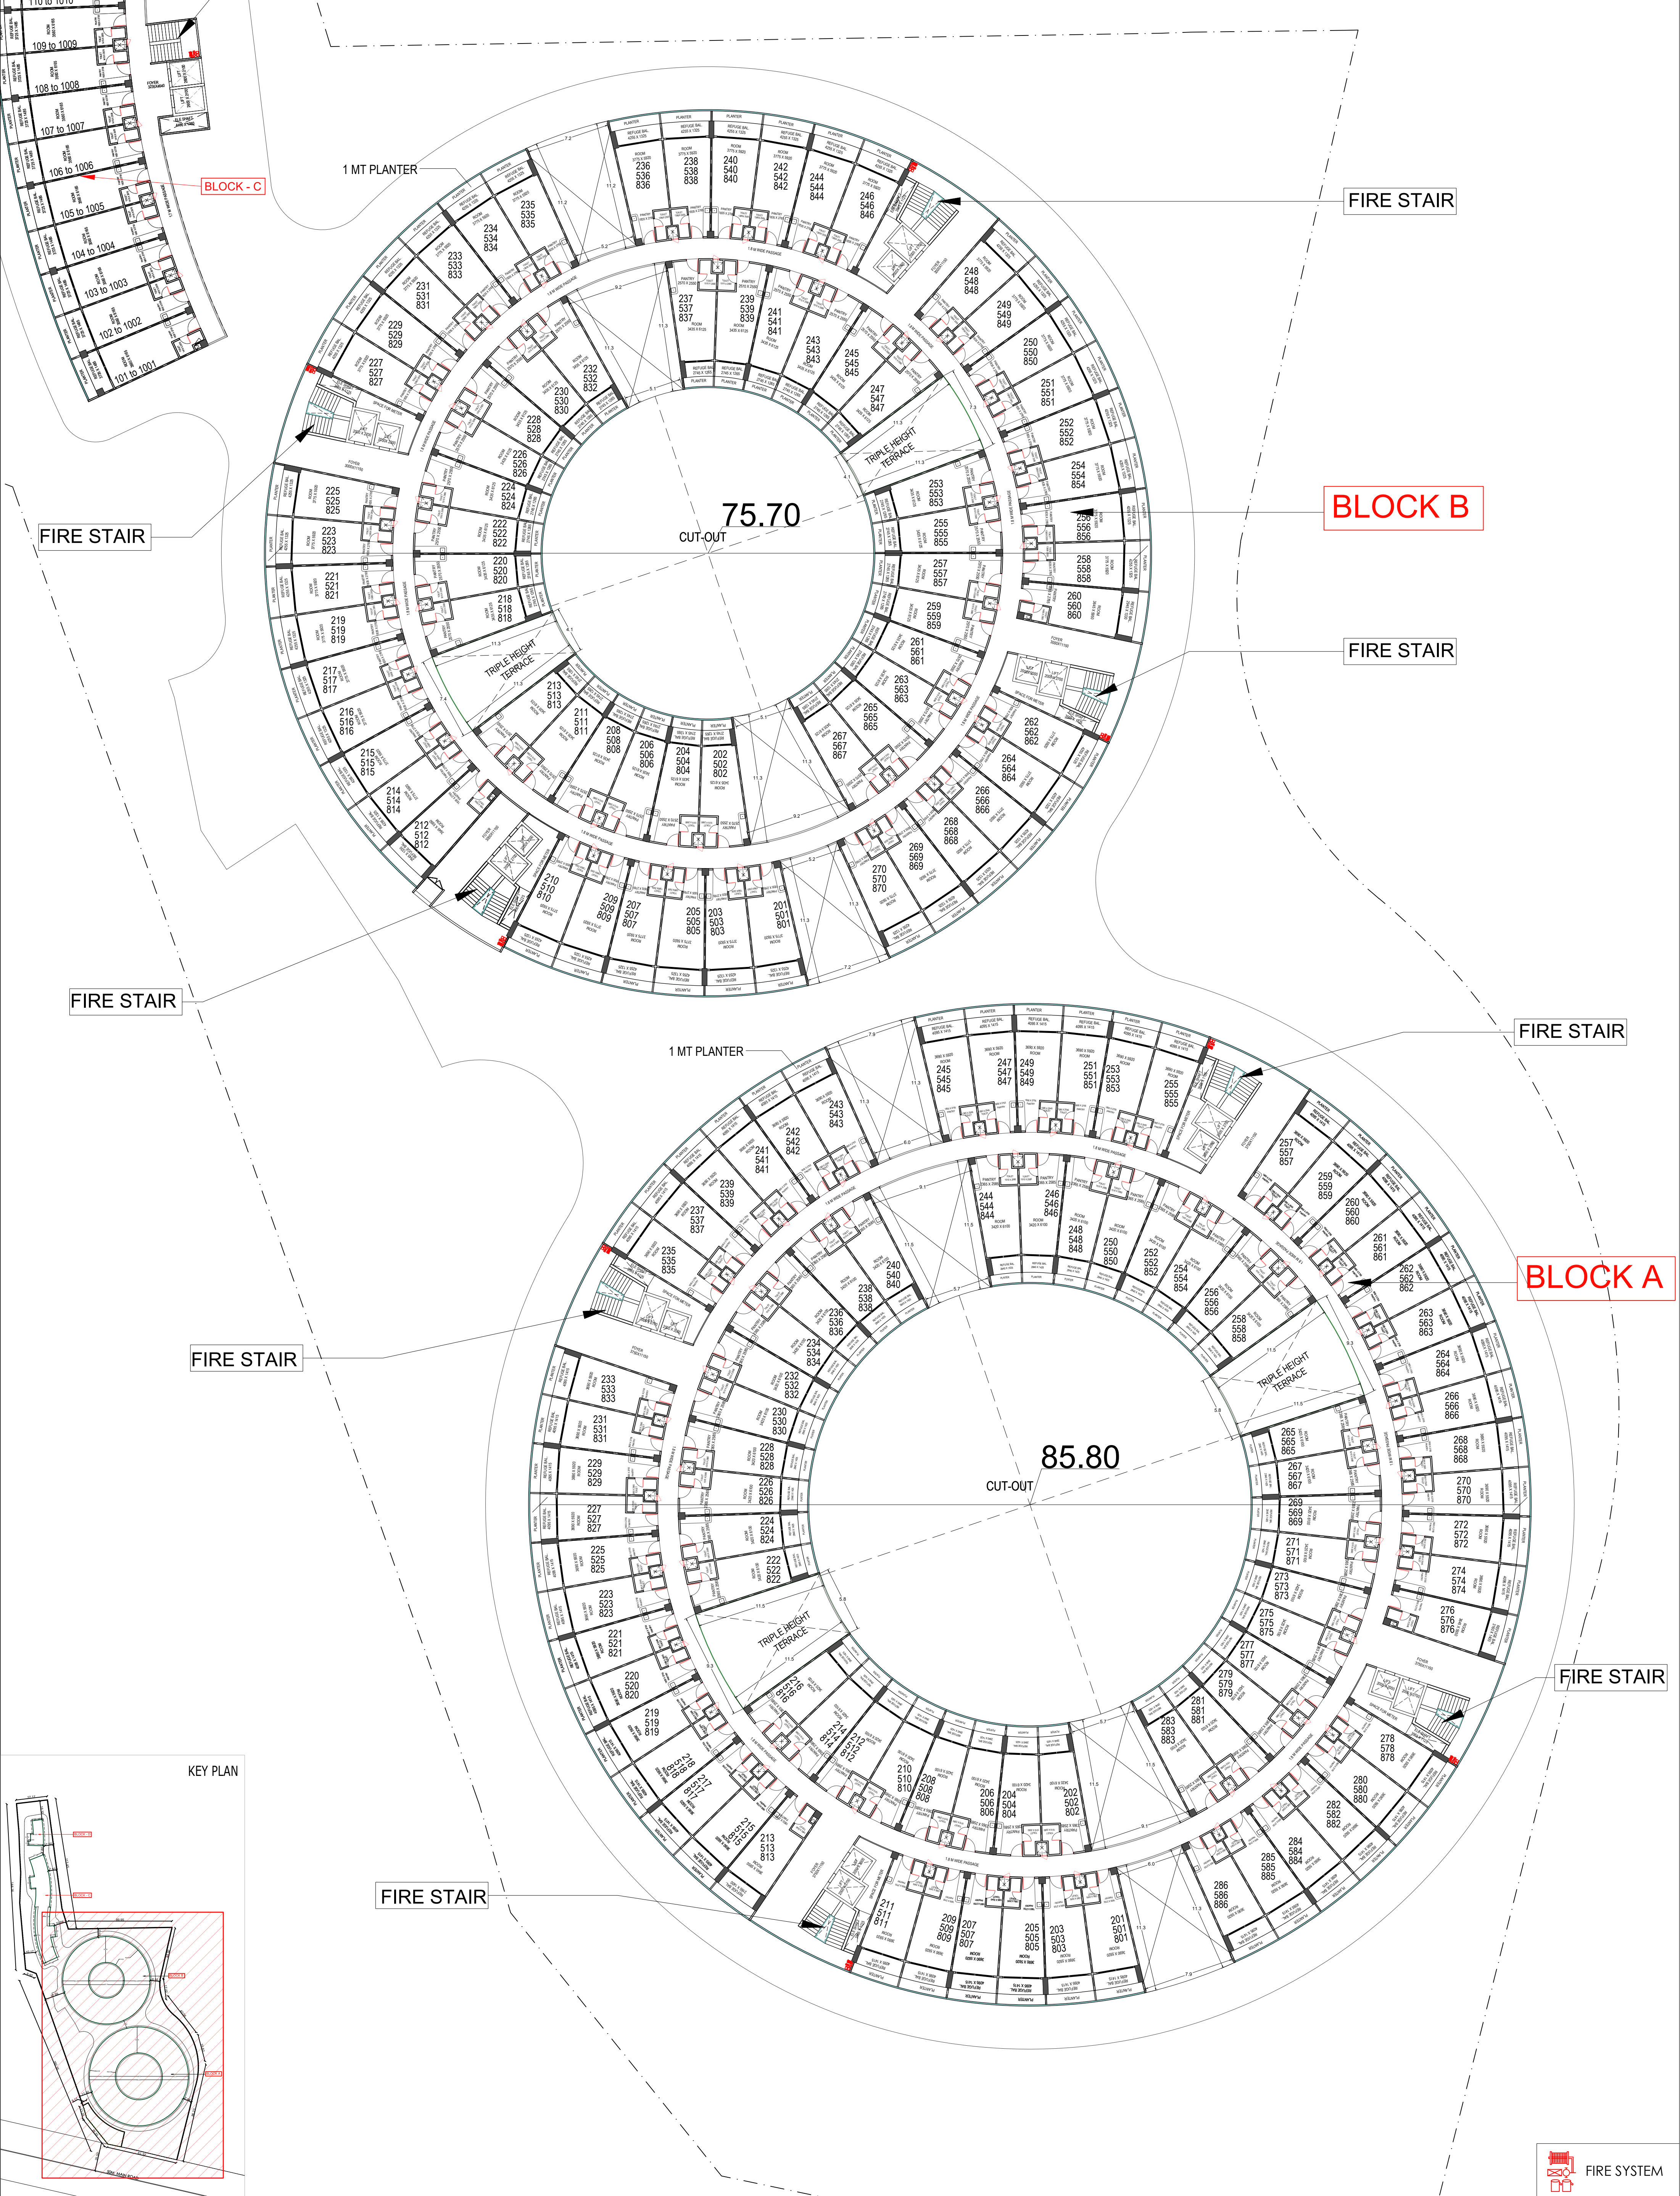


TITLE:- FIRE FIGHTING DRAWING BLOCK A & B- TYPICAL LEVEL PLAN		SCALE:- 1:250	LEGEND:-	CLIENT	ARCHITECT	STRUCTURE	MEPF
PROJECT:- PROPOSED RESIDENTIAL BUILDING AT KH. NO-1000/1, 1000/2, 1001/1, 1002/1, 1009/1, 1009/2, 1009/3, 1245/997, 1310/1000, 1313/1001, 1341/1009, 1344/ 997, 1345/1003, 1372/997, 1373/1004, 1379/996, 1380/1002, 1381/995, 1387/999, 1392/1003, 995/1, 996/1, 997/1, 998, 999/1, 1003/1, 1004/1 & 994 VILL - AMTHALA, ABU ROAD, SIROHI, RAJASTHAN.		NORTH:- 		JYOT OVERSEAS PRIVATE LIMITED 604/B, Mahalay, Opp Hotel President, Off C.G. Road, Ahmedabad-380009	99 STUDIO 11th Floor, Landmark building, Anandnagar Road, Satellite, Ahmedabad-380015	SETU INFRASTRUCTURE D 701-704 The first, B/h. Keshav Baug Party Plot Judges Bungalow Road, Off. 132 ft.Ring Road, Vastrapur, Ahmedabad. :- 380015	JHAVERI ASSOCIATES 2 ND Floor, "B" Block, Titanium Business Park Near Makarba Underbridge, Makarba, Ahmedabad-380051


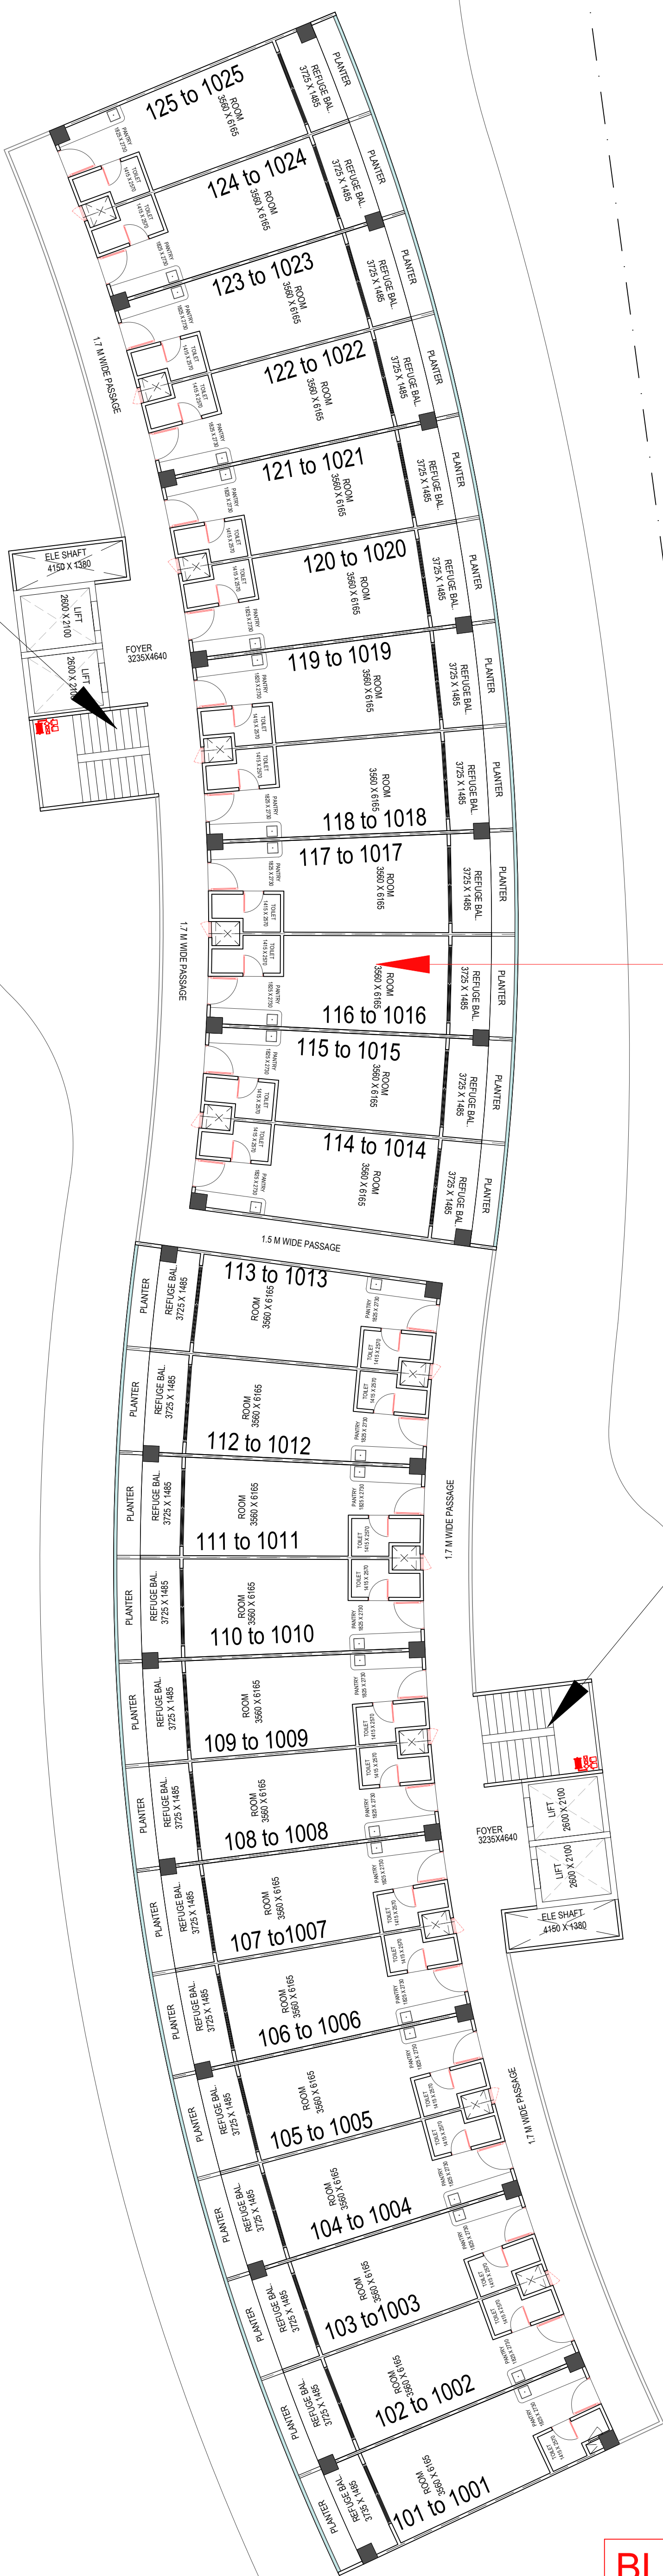




E

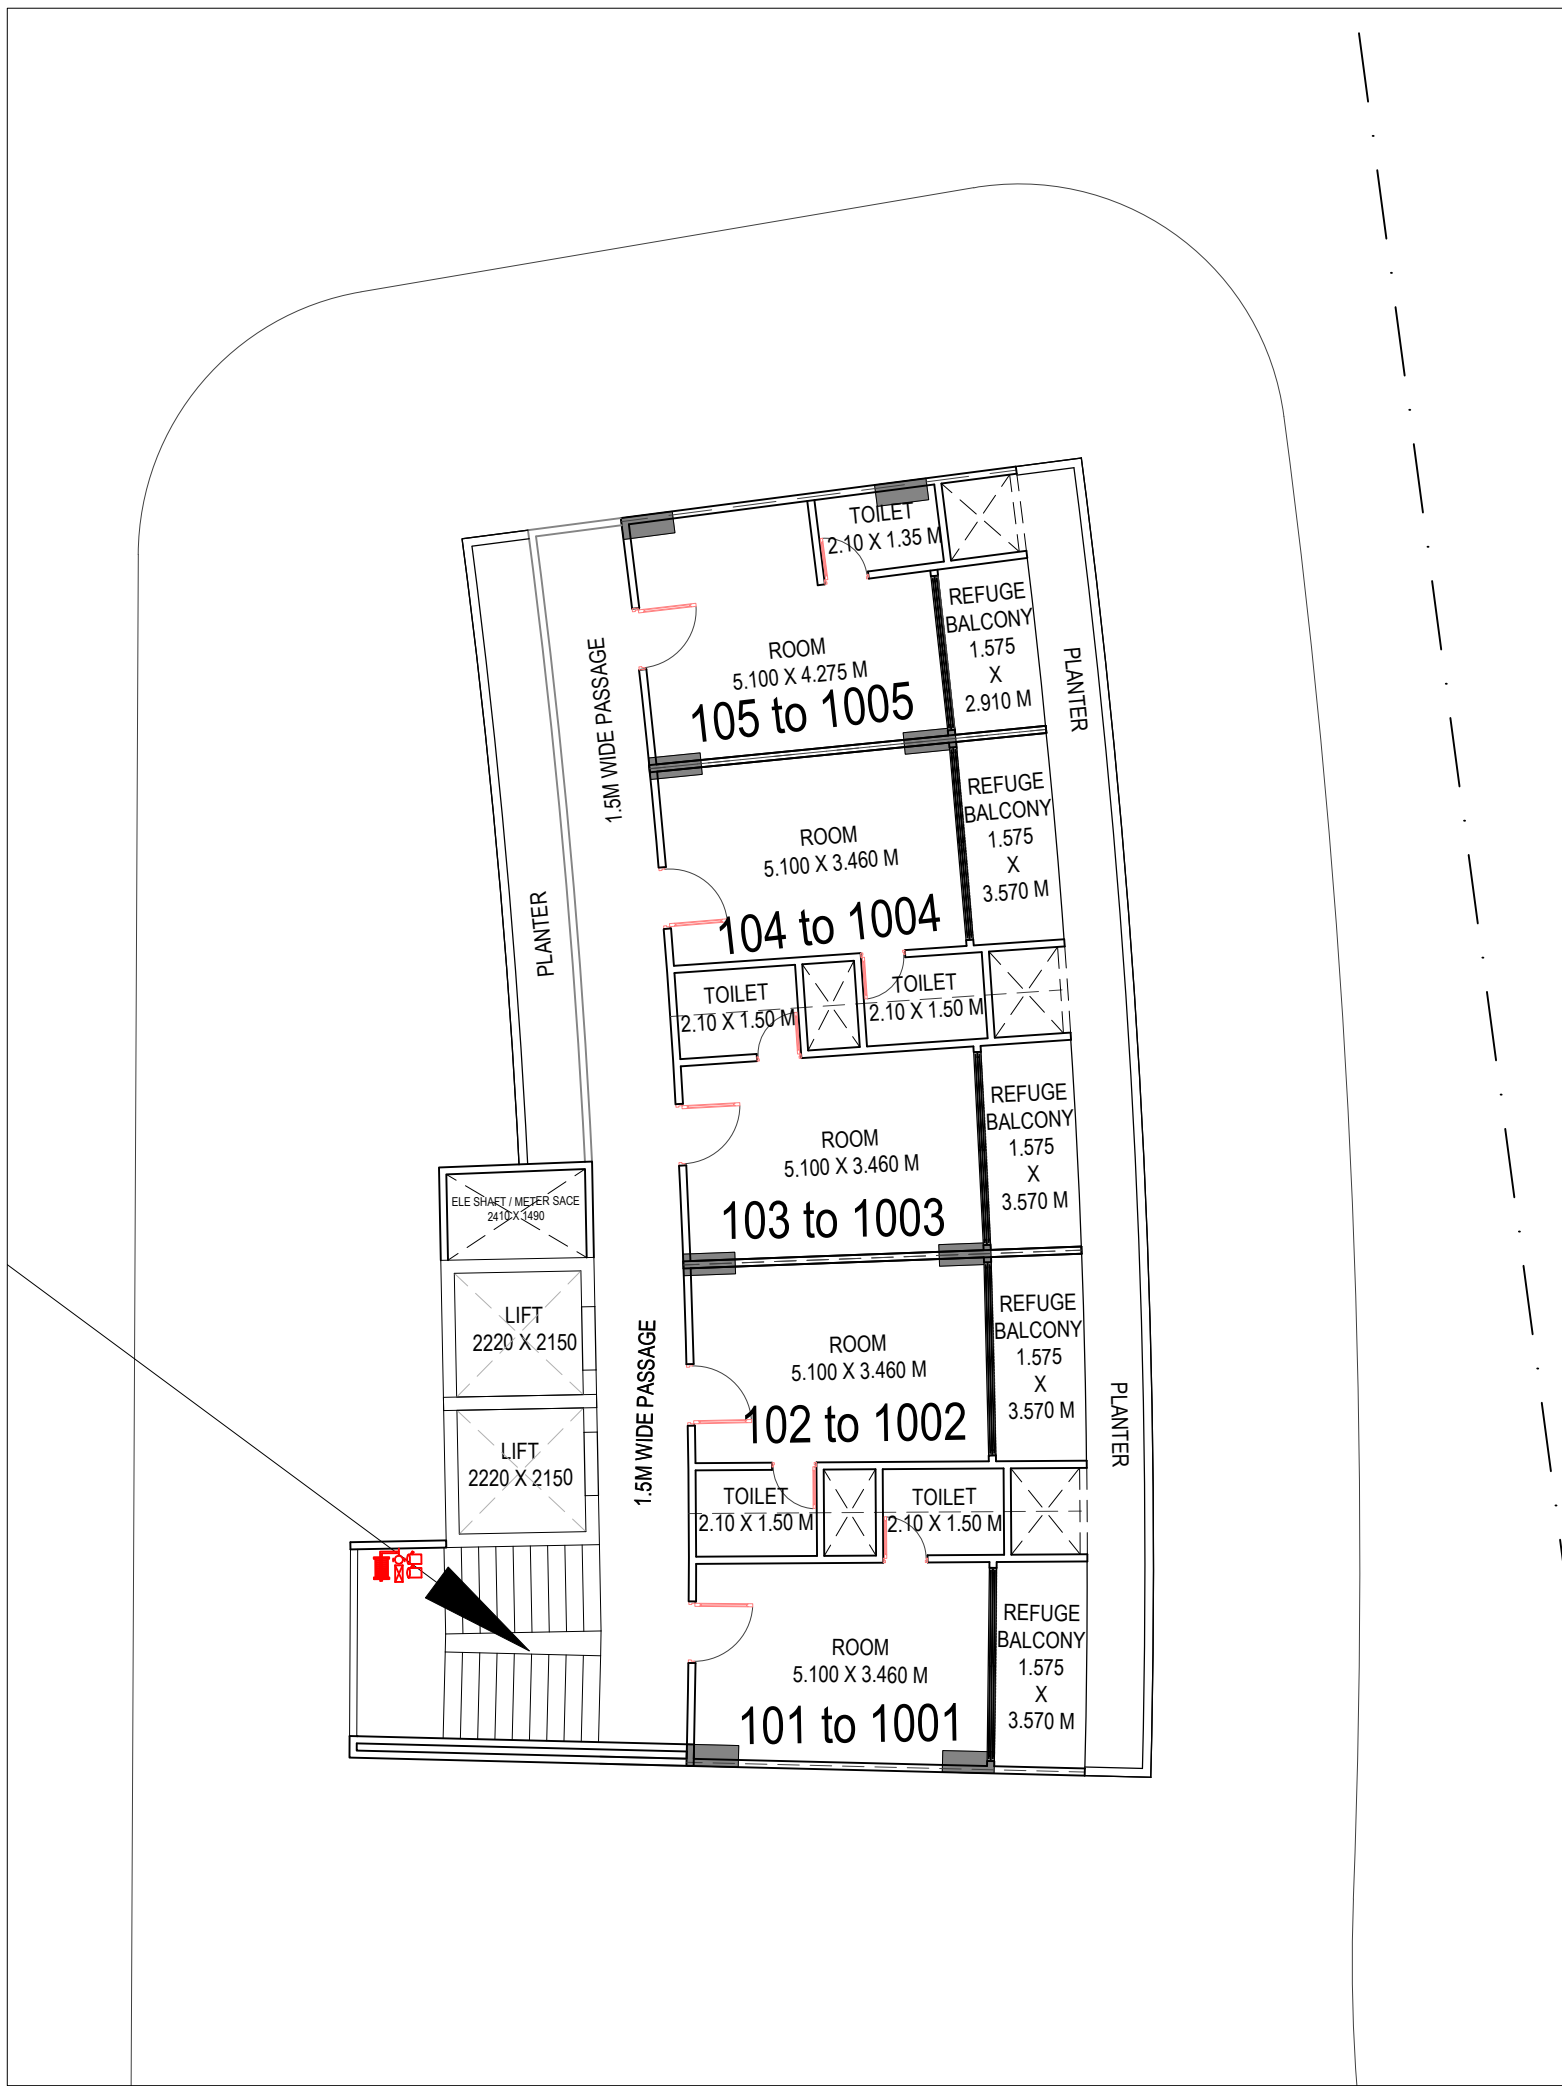

BLOCK - D

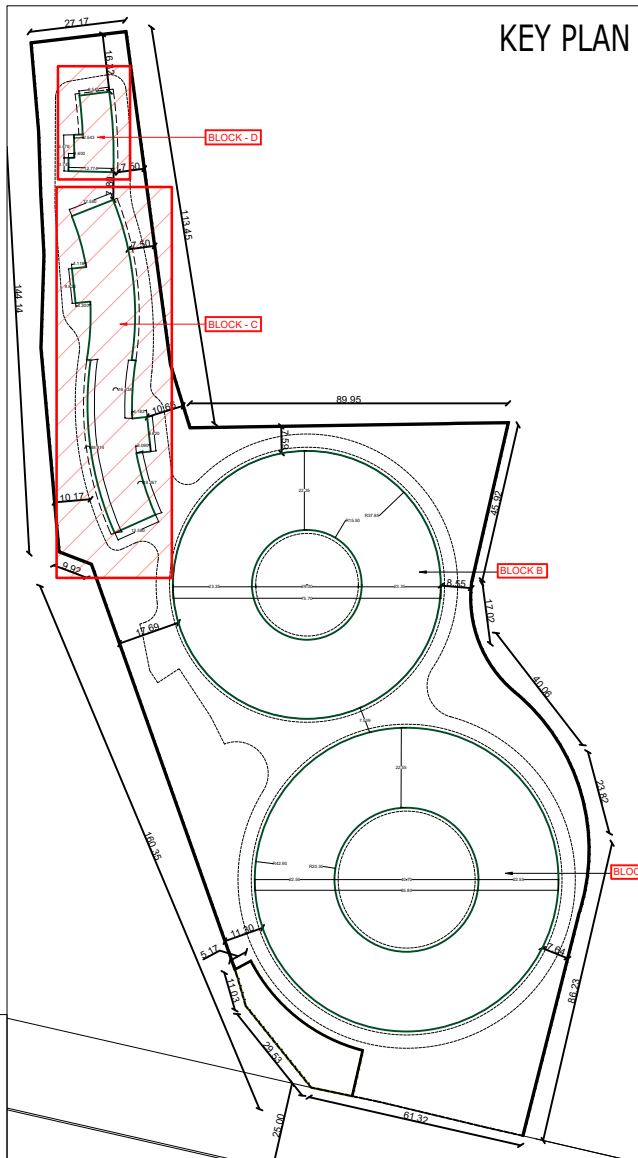

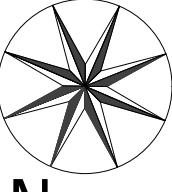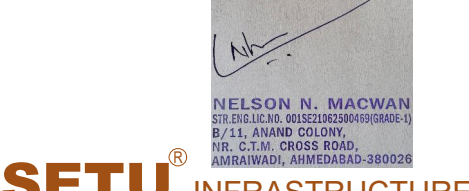TITLE:- FIRE FIGHTING DRAWING BLOCK C & D TYPICAL LEVEL PLAN	SCALE:- 1:130	LEGEND:-	CLIENT JYOT OVERSEAS PRIVATE LIMITED 604/B, Mahalay, Opp Hotel President, Off C.G. Road, Ahmedabad-380009	ARCHITECT 99 STUDIO 11th Floor, Landmark building, Anandnagar Road, Satellite, Ahmedabad-380015	STRUCTURE SETU INFRASTRUCTURE D 701-704 The first, B/h. Keshav Baug Party Plot Judges Bungalow Road, Off. 132 ft.Ring Road, Vastrapur, Ahmedabad. :- 380015	MEPF JHAVERI ASSOCIATES 2 ND Floor, "B" Block, Titanium Business Park Near Makarba Underbridge, Makarba, Ahmedabad-380051
PROJECT:- PROPOSED RESIDENTIAL BUILDING AT KH. NO- 1000/1, 1000/2, 1001/1, 1002/1, 1009/1, 1009/2, 1009/3, 1245/997, 1310/1000, 1313/1001, 1341/1009, 1344/ 997, 1345/1003, 1372/997, 1373/1004, 1379/996, 1380/1002, 1381/995, 1387/999, 1392/1003, 995/1, 996/1, 997/1, 998, 999/1, 1003/1, 1004/1 & 994 VILL - AMTHALA, ABU ROAD, SIROHI, RAJASTHAN.	NORTH:-  N			 		

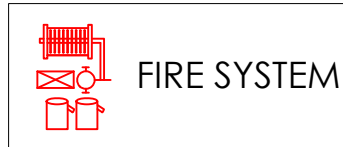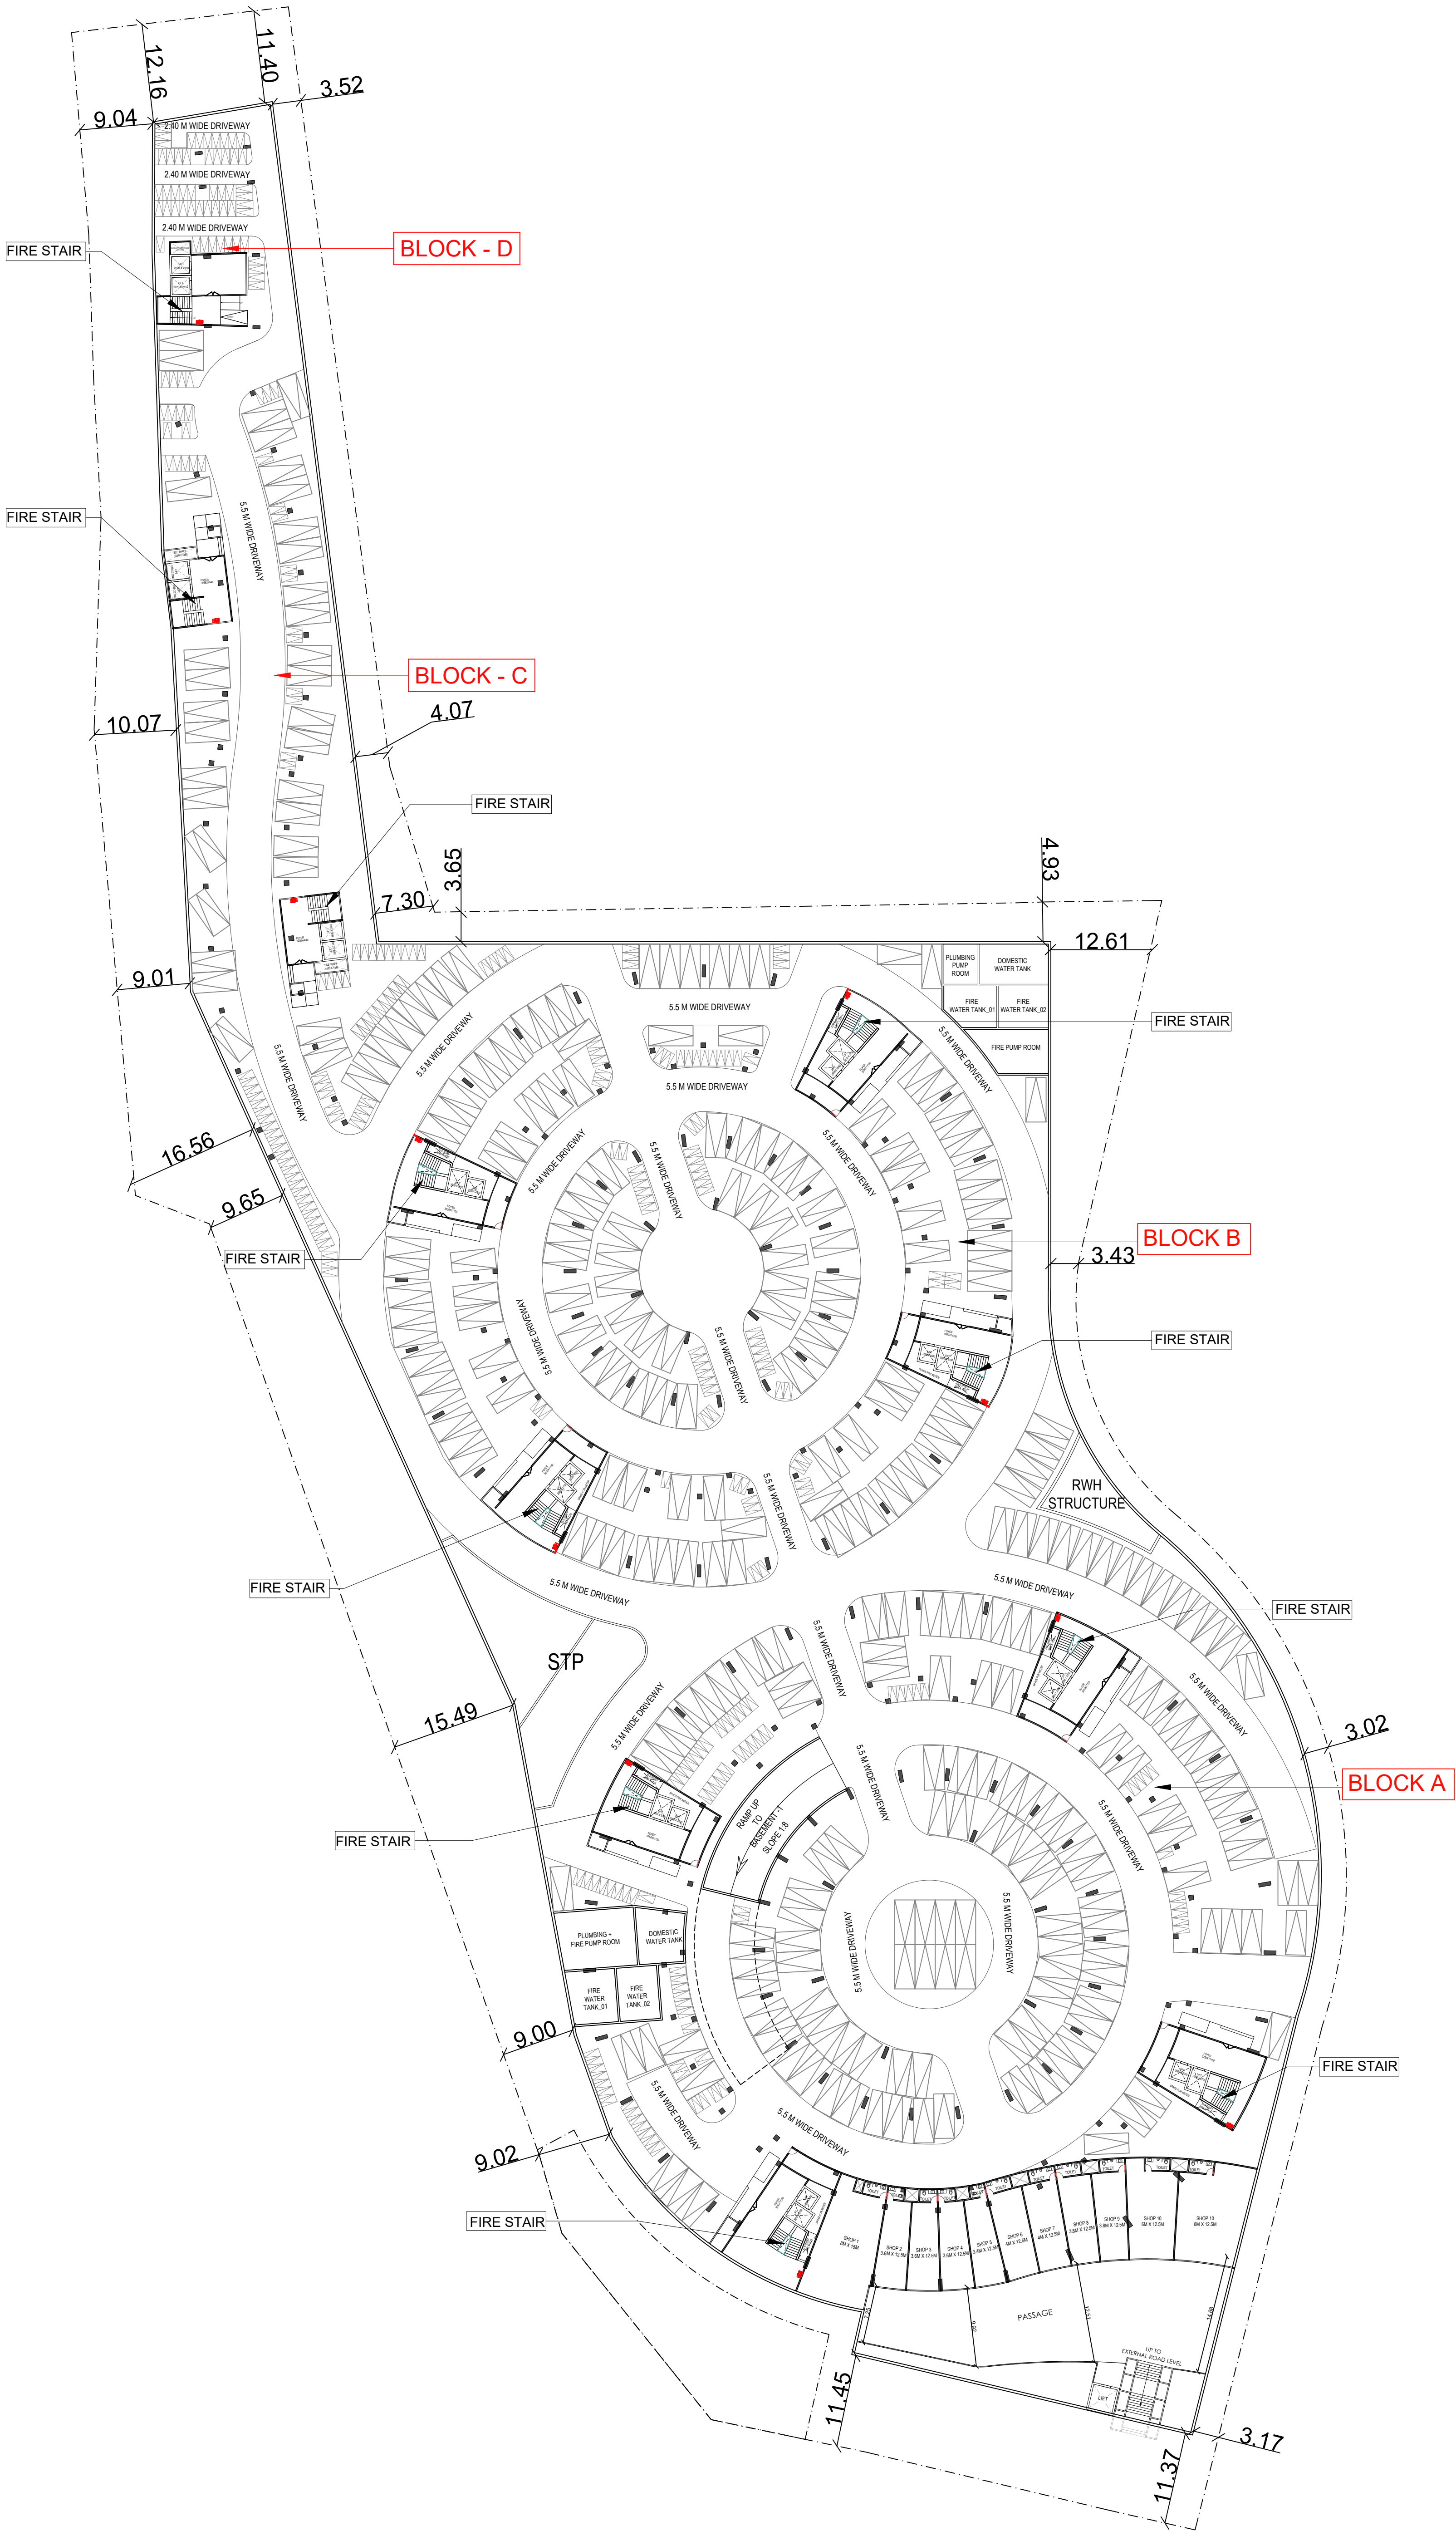

TITLE:-		SCALE:-	LEGEND:-	CLIENT	ARCHITECT	STRUCTURE	MEPF
FIRE FIGHTING DRAWING BASEMENT-2 PLAN		1:420					
PROJECT:-		NORTH:-					
PROPOSED RESIDENTIAL BUILDING AT KH. NO-1000/1, 1000/2, 1001/1, 1002/1, 1009/1, 1009/2, 1009/3, 1245/997, 1310/1000, 1313/1001, 1341/1009, 1344/ 997, 1345/1003, 1372/997, 1373/1004, 1379/996, 1380/1002, 1381/995, 1387/999, 1392/1003, 995/1, 996/1, 997/1, 998, 999/1, 1003/1, 1004/1 & 994 VILL - AMTHALA, ABU ROAD, SIROHI, RAJASTHAN.			PLOT BOUNDARY DIAPHRAGM WALL	JYOT OVERSEAS PRIVATE LIMITED604/B, Mahalay, Opp Hotel President, Off C.G. Road, Ahmedabad-380009	99 STUDIO11th Floor, Landmark building, Anandnagar Road, Satellite, Ahmedabad-380015	SETU INFRASTRUCTURED 701-704 The first, B/h. Keshav Baug Party Plot Judges Bungalow Road, Off. 132 ft.Ring Road, Vastrapur, Ahmedabad. :- 380015	JHAVERI ASSOCIATES2ND Floor, "B" Block, Titanium Business Park Near Makarba Underbridge, Makarba, Ahmedabad-380051