
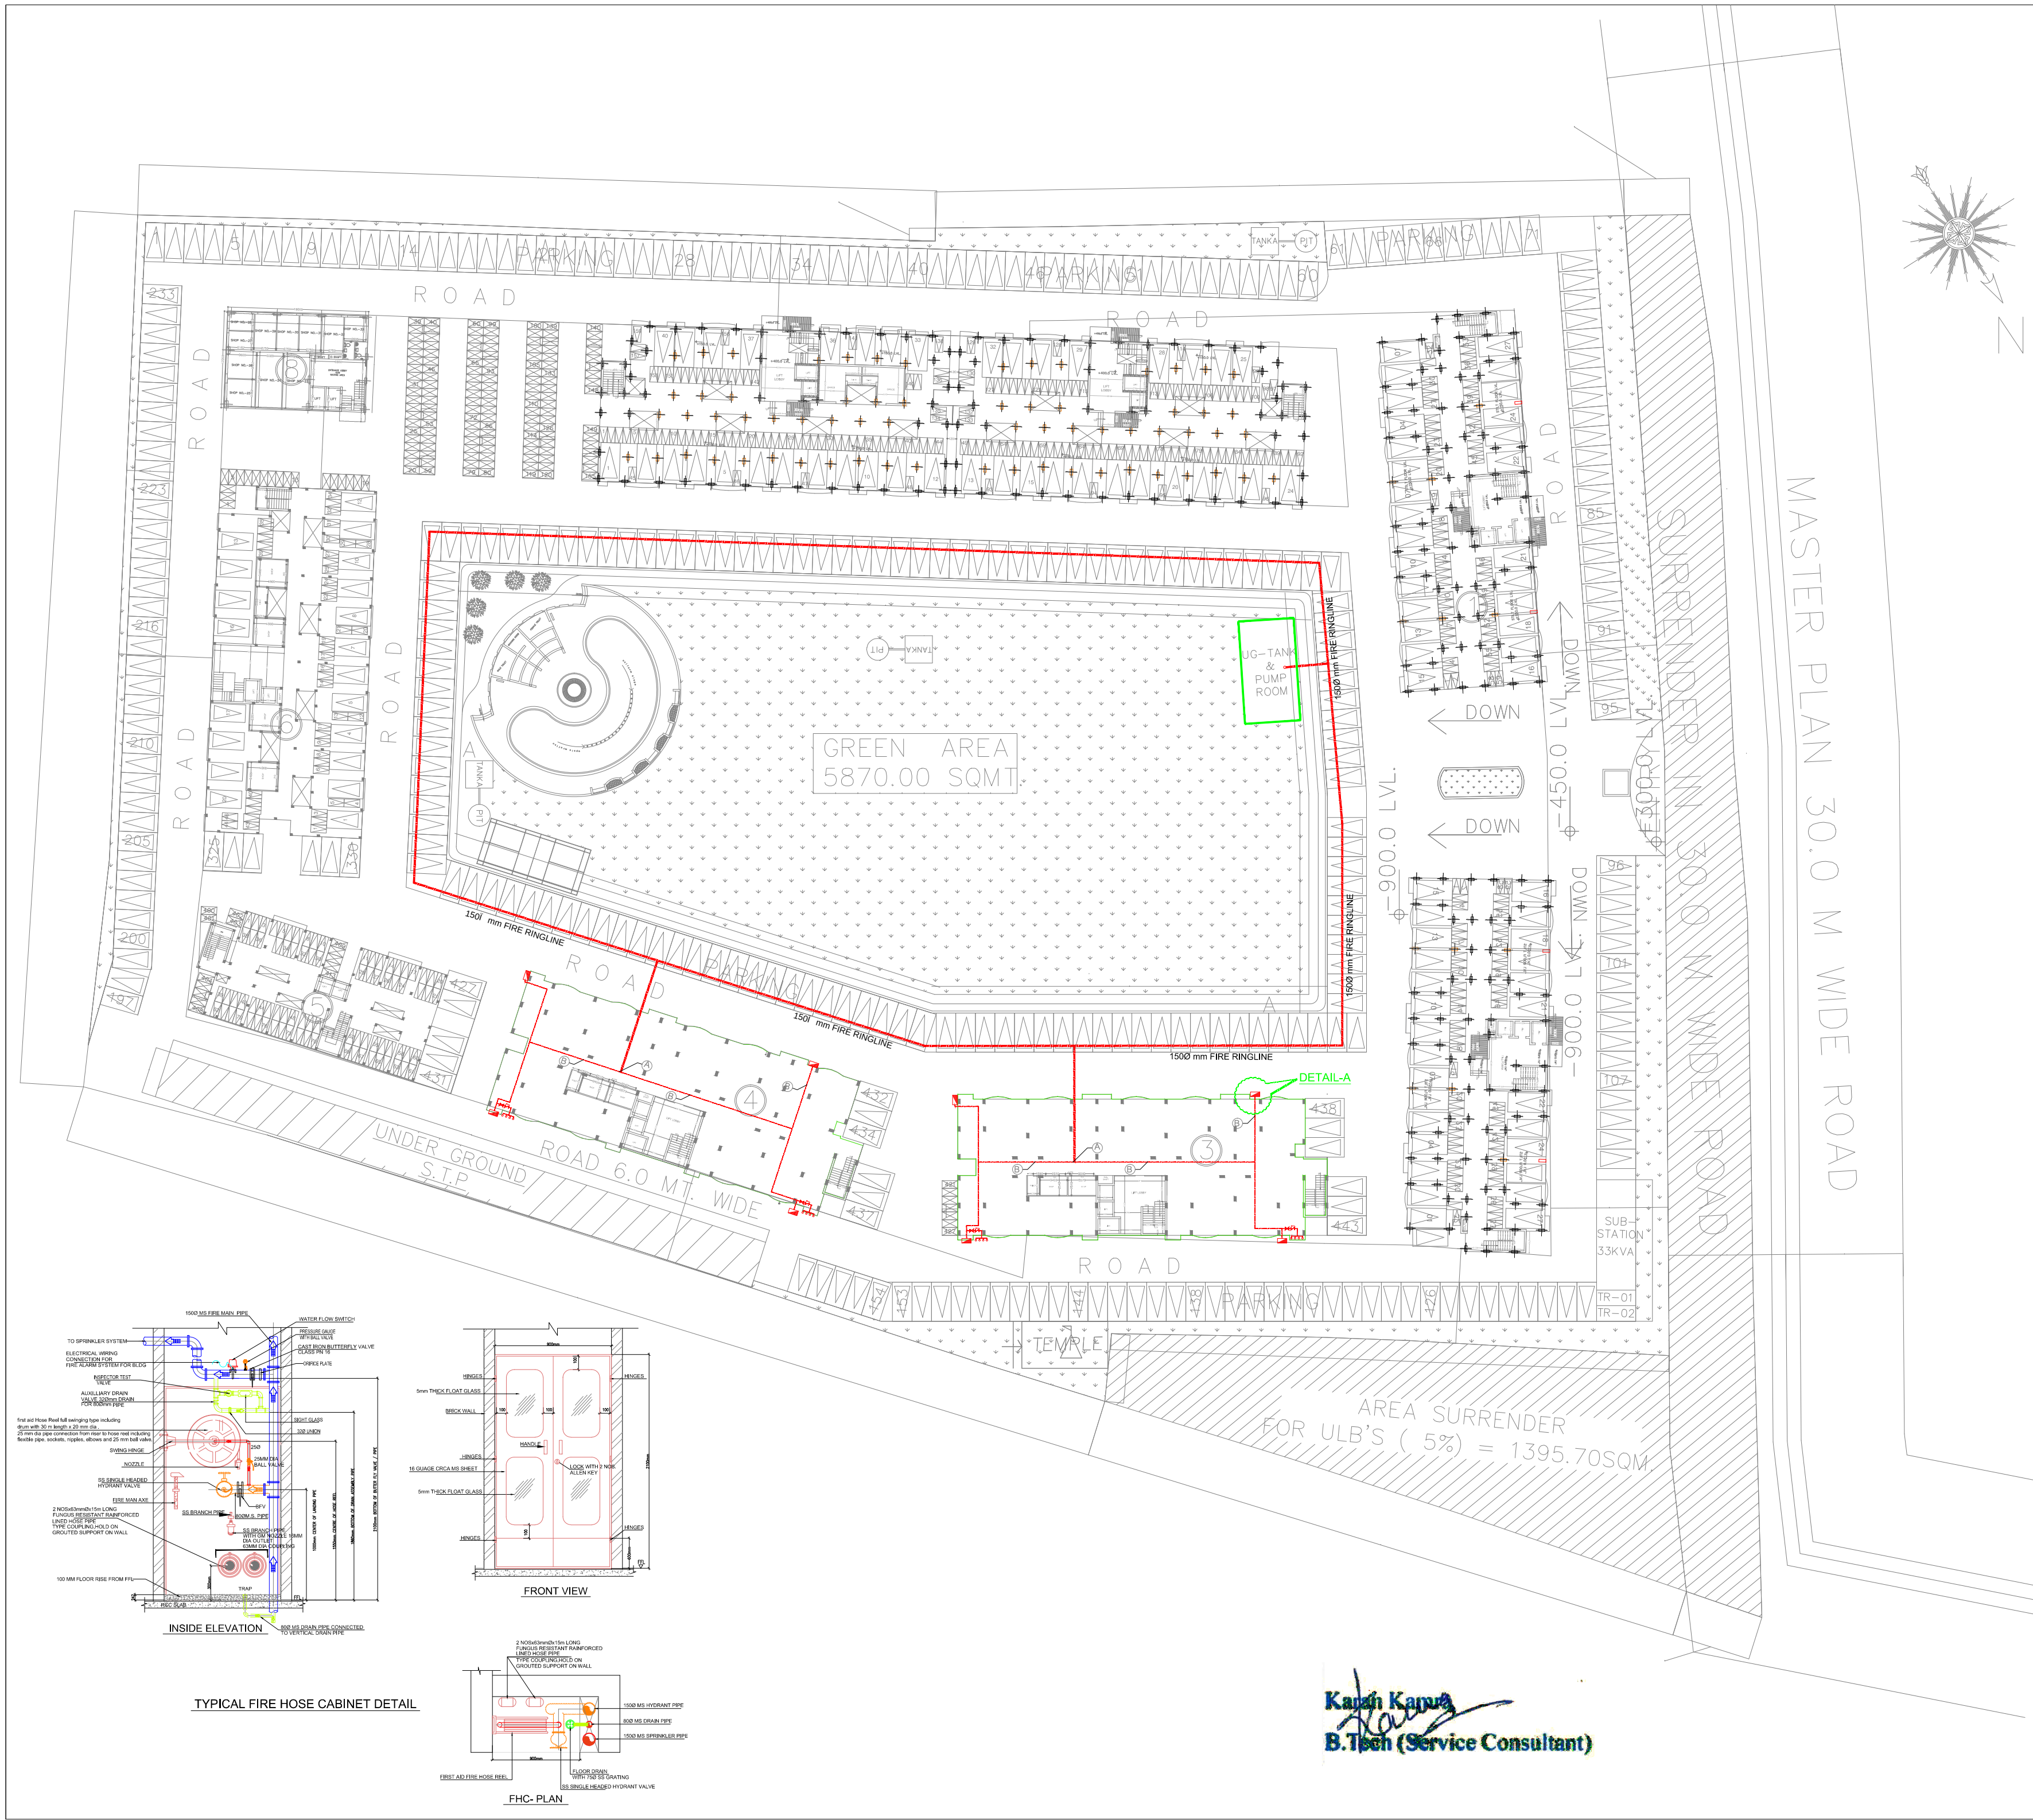


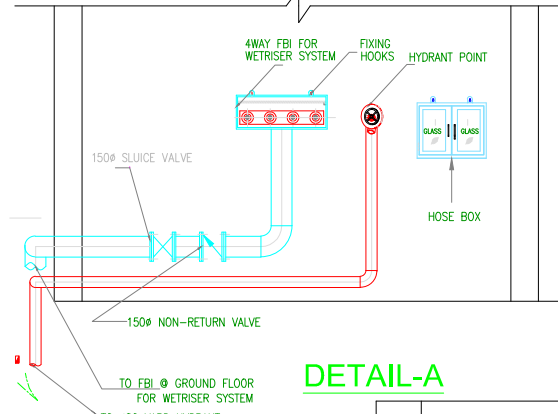

														
DETAIL-A														
<table><tr><td>SN.</td><td></td></tr><tr><td>Ⓐ</td><td>WET RISER</td></tr><tr><td>Ⓑ</td><td>PIPE RUN AT THE CEILING</td></tr><tr><td>Ⓒ</td><td>FOUR WAY FIRE BRIGADE INLET CONN.</td></tr></table>		SN.		Ⓐ	WET RISER	Ⓑ	PIPE RUN AT THE CEILING	Ⓒ	FOUR WAY FIRE BRIGADE INLET CONN.					
SN.														
Ⓐ	WET RISER													
Ⓑ	PIPE RUN AT THE CEILING													
Ⓒ	FOUR WAY FIRE BRIGADE INLET CONN.													
<table><tr><th colspan="2">LEGEND:-</th></tr><tr><td>1</td><td> FIRE PIPE</td></tr><tr><td>2</td><td> EXTERNAL FIRE HYDRANT</td></tr><tr><td>3</td><td> FOUR FIRE BRIGADE INLET CONN.</td></tr><tr><td>4</td><td> BATTER FLY VALVE</td></tr><tr><td>5</td><td> NON RETURN VALVE</td></tr></table>			LEGEND:-		1	FIRE PIPE	2	EXTERNAL FIRE HYDRANT	3	FOUR FIRE BRIGADE INLET CONN.	4	BATTER FLY VALVE	5	NON RETURN VALVE
LEGEND:-														
1	FIRE PIPE													
2	EXTERNAL FIRE HYDRANT													
3	FOUR FIRE BRIGADE INLET CONN.													
4	BATTER FLY VALVE													
5	NON RETURN VALVE													
DESCRIPTION		SYMBOL												
FIRE HOSE CABINET														
1 NO. SS SINGLE HEADED HYDRANT VALVE														
2 NOS. FIRE HOSES 63mm,15M. LONG														
1 NO. SS BRANCH PIPE WITH GM NOZZLE 16MM														
1 NO. FIRST AID HOSE REEL DRUM 30 mtr.X 20MM DIA PIPE														
1 NO. FIREMAN'S AXE														
1 NO. PRESSURE GAUGE WITH BALL VALVE														
1 NO. 09KG. DRY CHEMICAL POWDER FIRE EXTINGUISHER														
1 NO. 4.5KG. ABC TYPE FIRE EXTINGUISHER														
FHC														
150 Ø FIRE PIPE FIRE FIGHTING														
CONSULTANT:-														
KASHVI BUILDING SERVICES CONSULTANTS B-101, II Floor side Ganesh Nagar, New Delhi-110018 Engg : KARAN KAMRA (B.Tech, CIVIL) Email-kk.241338@gmail.com														
DRAWING TITLE:-														
FIRE FIGHTING LAYOUT PLAN														
CLIENT:-														
TREHAN APNA GHAR PVT. LTD. 290, NAYA-BASS, ALWAR. RAJASTHAN Alwar Office: C/O PHOOL BAGH SERVICE STATION NEAR CIRCUIT HOUSE, ALWAR. Tel. 0144-3241400														
PROJECT:-														
TREHAN VILASA HEIGHTS KHASRA NO :- 1205, 1206 AT VILLAGE PIPLI, NEEMRANA, TEH.- BEHROR DISTT.-ALWAR (RAJ.)														
DATE:-	SCALE:- N.T.S													