



Master Drawing Of Services

The Ring Avenue B-Block

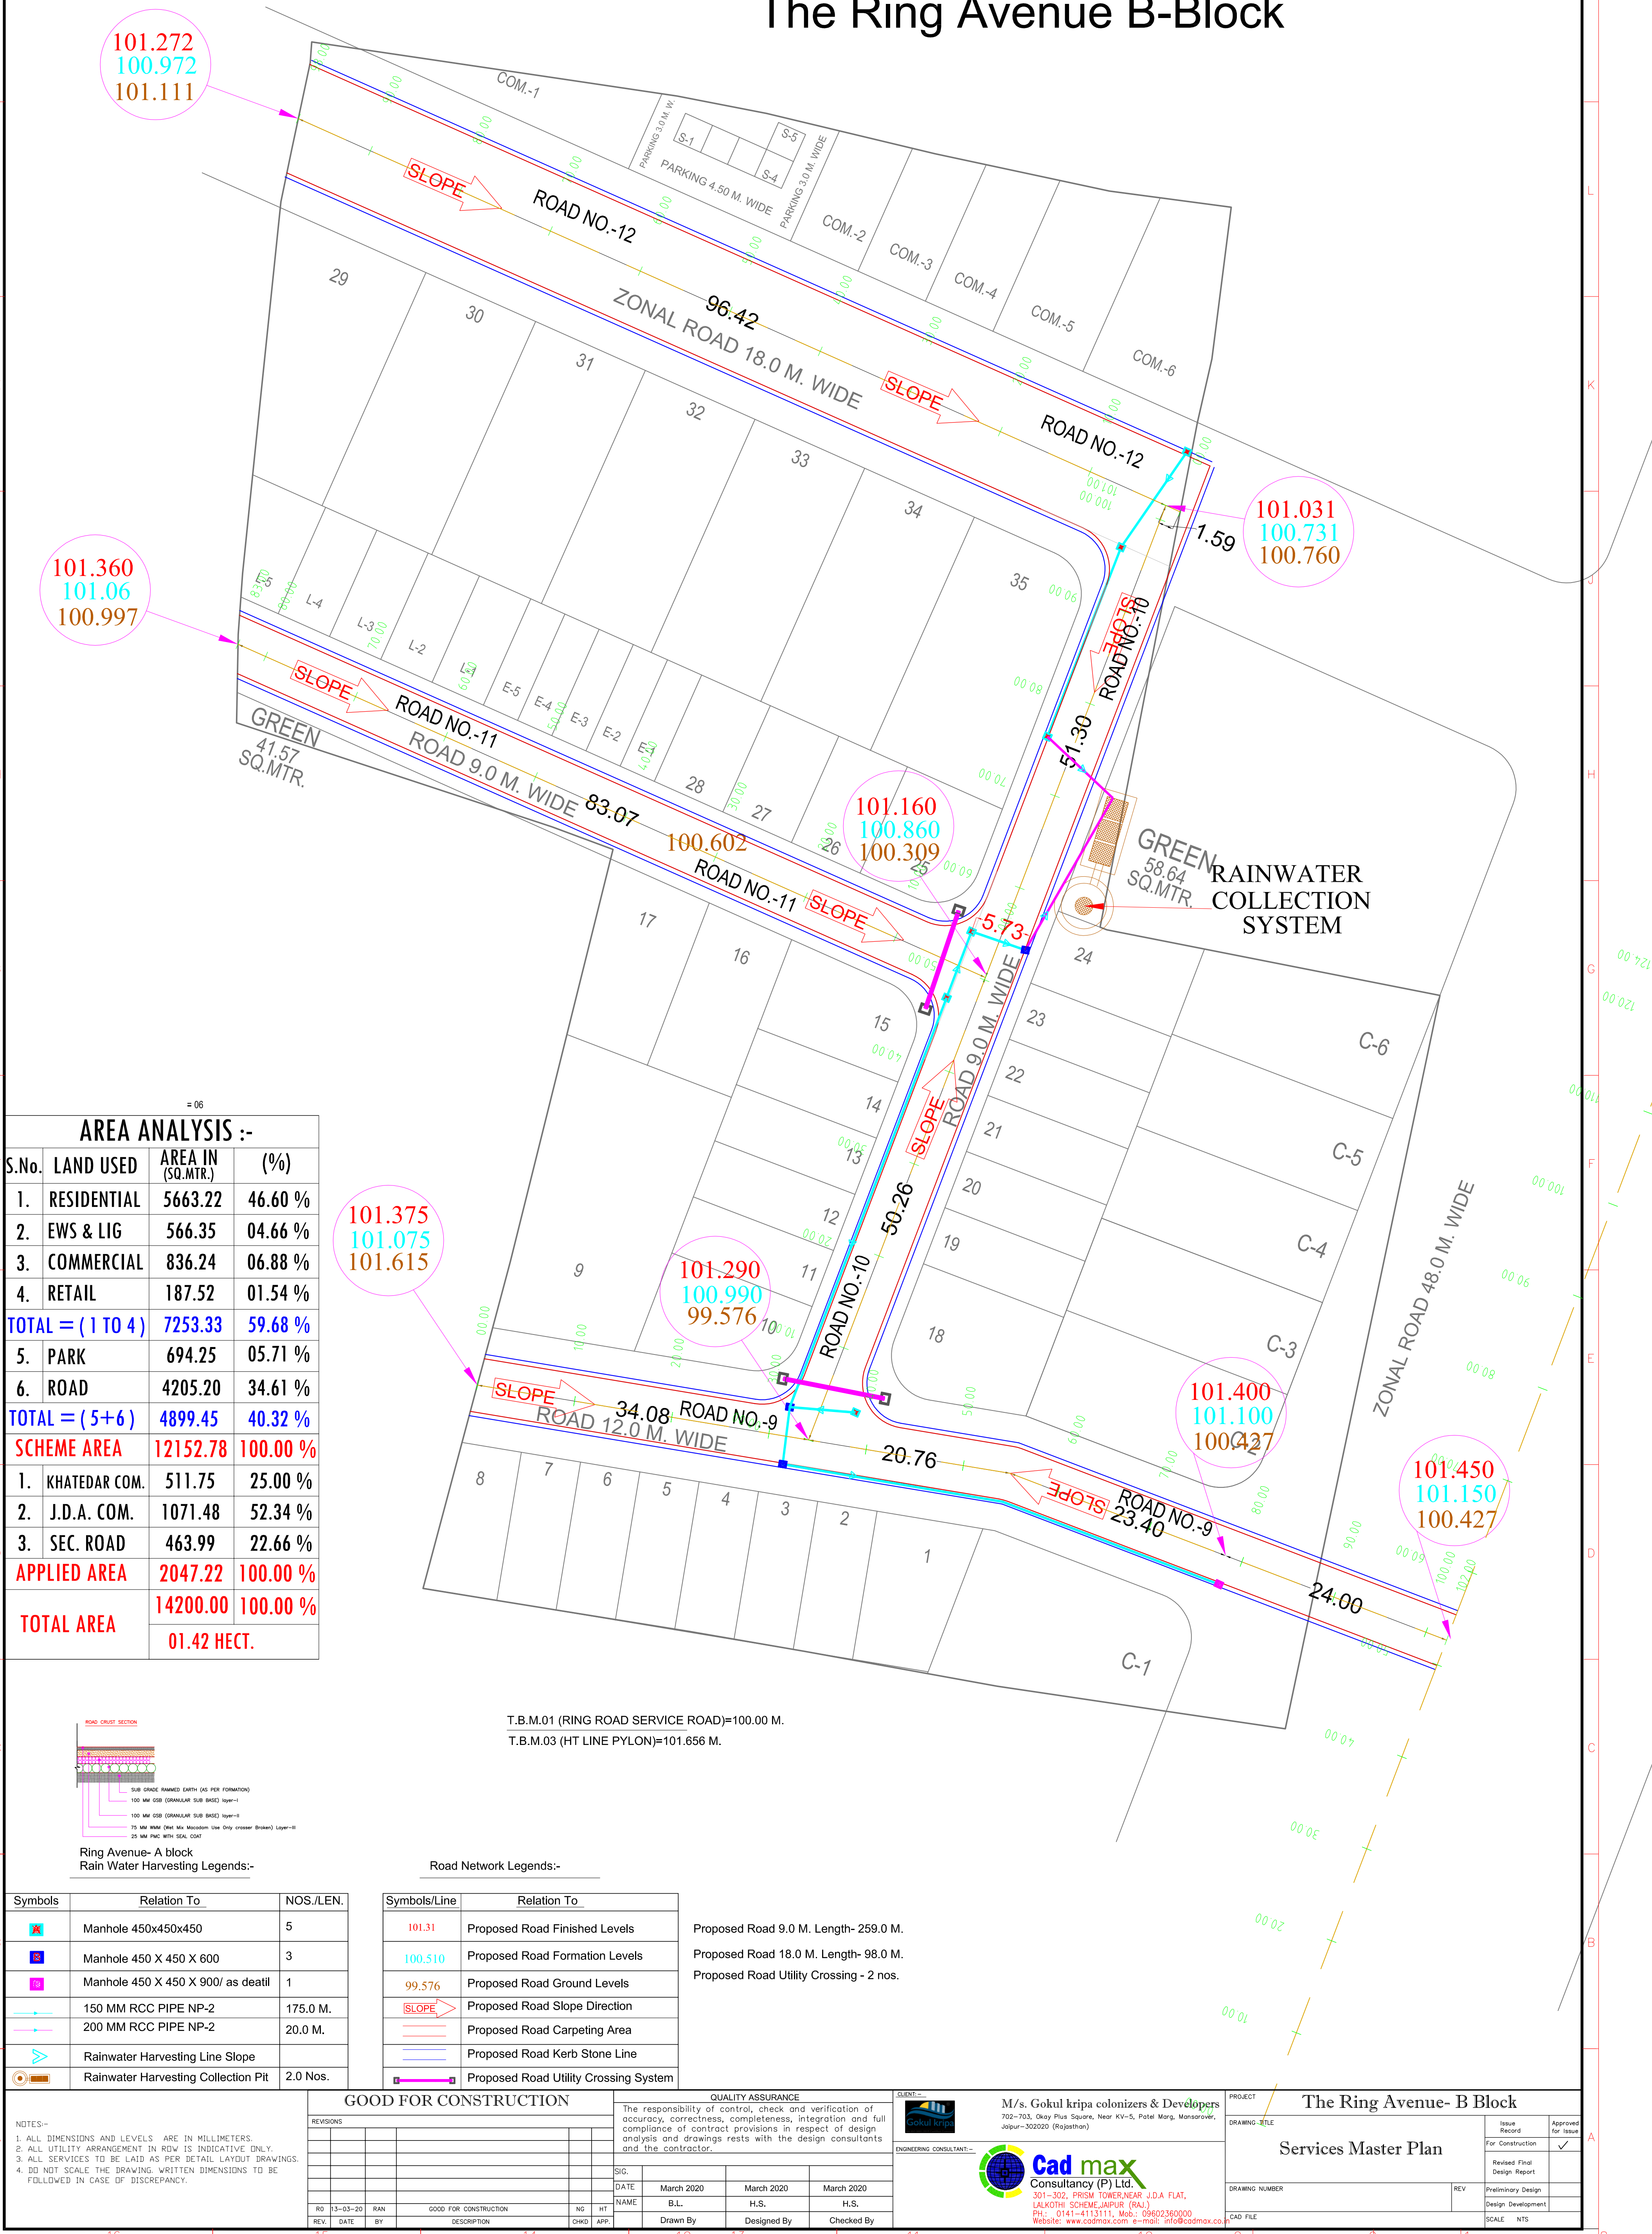

AREA ANALYSIS :-			
S.No.	LAND USED	AREA IN (SQ.MTR.)	(%)
1.	RESIDENTIAL	5663.22	46.60 %
2.	EWS & LIG	566.35	04.66 %
3.	COMMERCIAL	836.24	06.88 %
4.	RETAIL	187.52	01.54 %
TOTAL = (1 TO 4)		7253.33	59.68 %
5.	PARK	694.25	05.71 %
6.	ROAD	4205.20	34.61 %
TOTAL = (5+6)		4899.45	40.32 %
SCHEME AREA		12152.78	100.00 %
1.	KHATEDAR COM.	511.75	25.00 %
2.	J.D.A. COM.	1071.48	52.34 %
3.	SEC. ROAD	463.99	22.66 %
APPLIED AREA		2047.22	100.00 %
TOTAL AREA		14200.00	100.00 %
		01.42 HECT.	

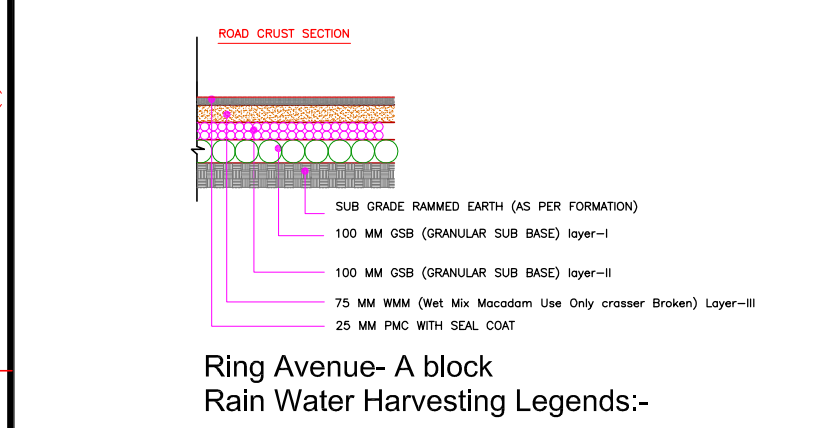

Symbols	Relation To	NOS./LEN.
	Manhole 450x450x450	5
	Manhole 450 X 450 X 600	3
	Manhole 450 X 450 X 900/ as detail	1
	150 MM RCC PIPE NP-2	175.0 M.
	200 MM RCC PIPE NP-2	20.0 M.
	Rainwater Harvesting Line Slope	
	Rainwater Harvesting Collection Pit	2.0 Nos.

Symbols/Line	Relation To
101.31	Proposed Road Finished Levels
100.510	Proposed Road Formation Levels
99.576	Proposed Road Ground Levels
SLOPE	Proposed Road Slope Direction
	Proposed Road Carpeting Area
	Proposed Road Kerb Stone Line
	Proposed Road Utility Crossing System

Proposed Road 9.0 M. Length- 259.0 M.
Proposed Road 18.0 M. Length- 98.0 M.
Proposed Road Utility Crossing - 2 nos.

NOTES:-

- ALL DIMENSIONS AND LEVELS ARE IN MILLIMETERS.
- ALL UTILITY ARRANGEMENT IN ROW IS INDICATIVE ONLY.
- ALL SERVICES TO BE LAID AS PER DETAIL LAYOUT DRAWINGS.
- DO NOT SCALE THE DRAWING. WRITTEN DIMENSIONS TO BE FOLLOWED IN CASE OF DISCREPANCY.

GOOD FOR CONSTRUCTION

REV.	DATE	BY	DESCRIPTION	NG	HT
13-03-20		RAN	GOOD FOR CONSTRUCTION		
REV.	DATE	BY	DESCRIPTION	CHKD	APP.

QUALITY ASSURANCE

The responsibility of control, check and verification of accuracy, correctness, completeness, integration and full compliance of contract provisions in respect of design analysis and drawings rests with the design consultants and the contractor.

SIG.	March 2020	March 2020	March 2020
NAME	B.L.	H.S.	H.S.
Drawn By	Designed By	Checked By	

CLIENT:-

M/s. Gokul kripa colonizers & Developers
702-703, Okay Plus Square, Near KV-5, Patel Marg, Mansarovar, Jaipur-302020 (Rajasthan)

ENGINEERING CONSULTANT:-

Cad max
Consultancy (P) Ltd.
301-302, PRISM TOWER NEAR J.D.A FLAT, LAKHOTI SCHEME, JAIPUR (RAJ.)
PH.: 0141-4113111, Mob.: 9860236000
Website: www.cadmax.com e-mail: info@cadmax.com

PROJECT

The Ring Avenue- B Block

DRAWING TITLE

Services Master Plan

DRAWING NUMBER

REV

SCALE

NTS

Issue Record	Approved for Issue
For Construction	✓
Revised Final Design Report	
Preliminary Design	
Design Development	