
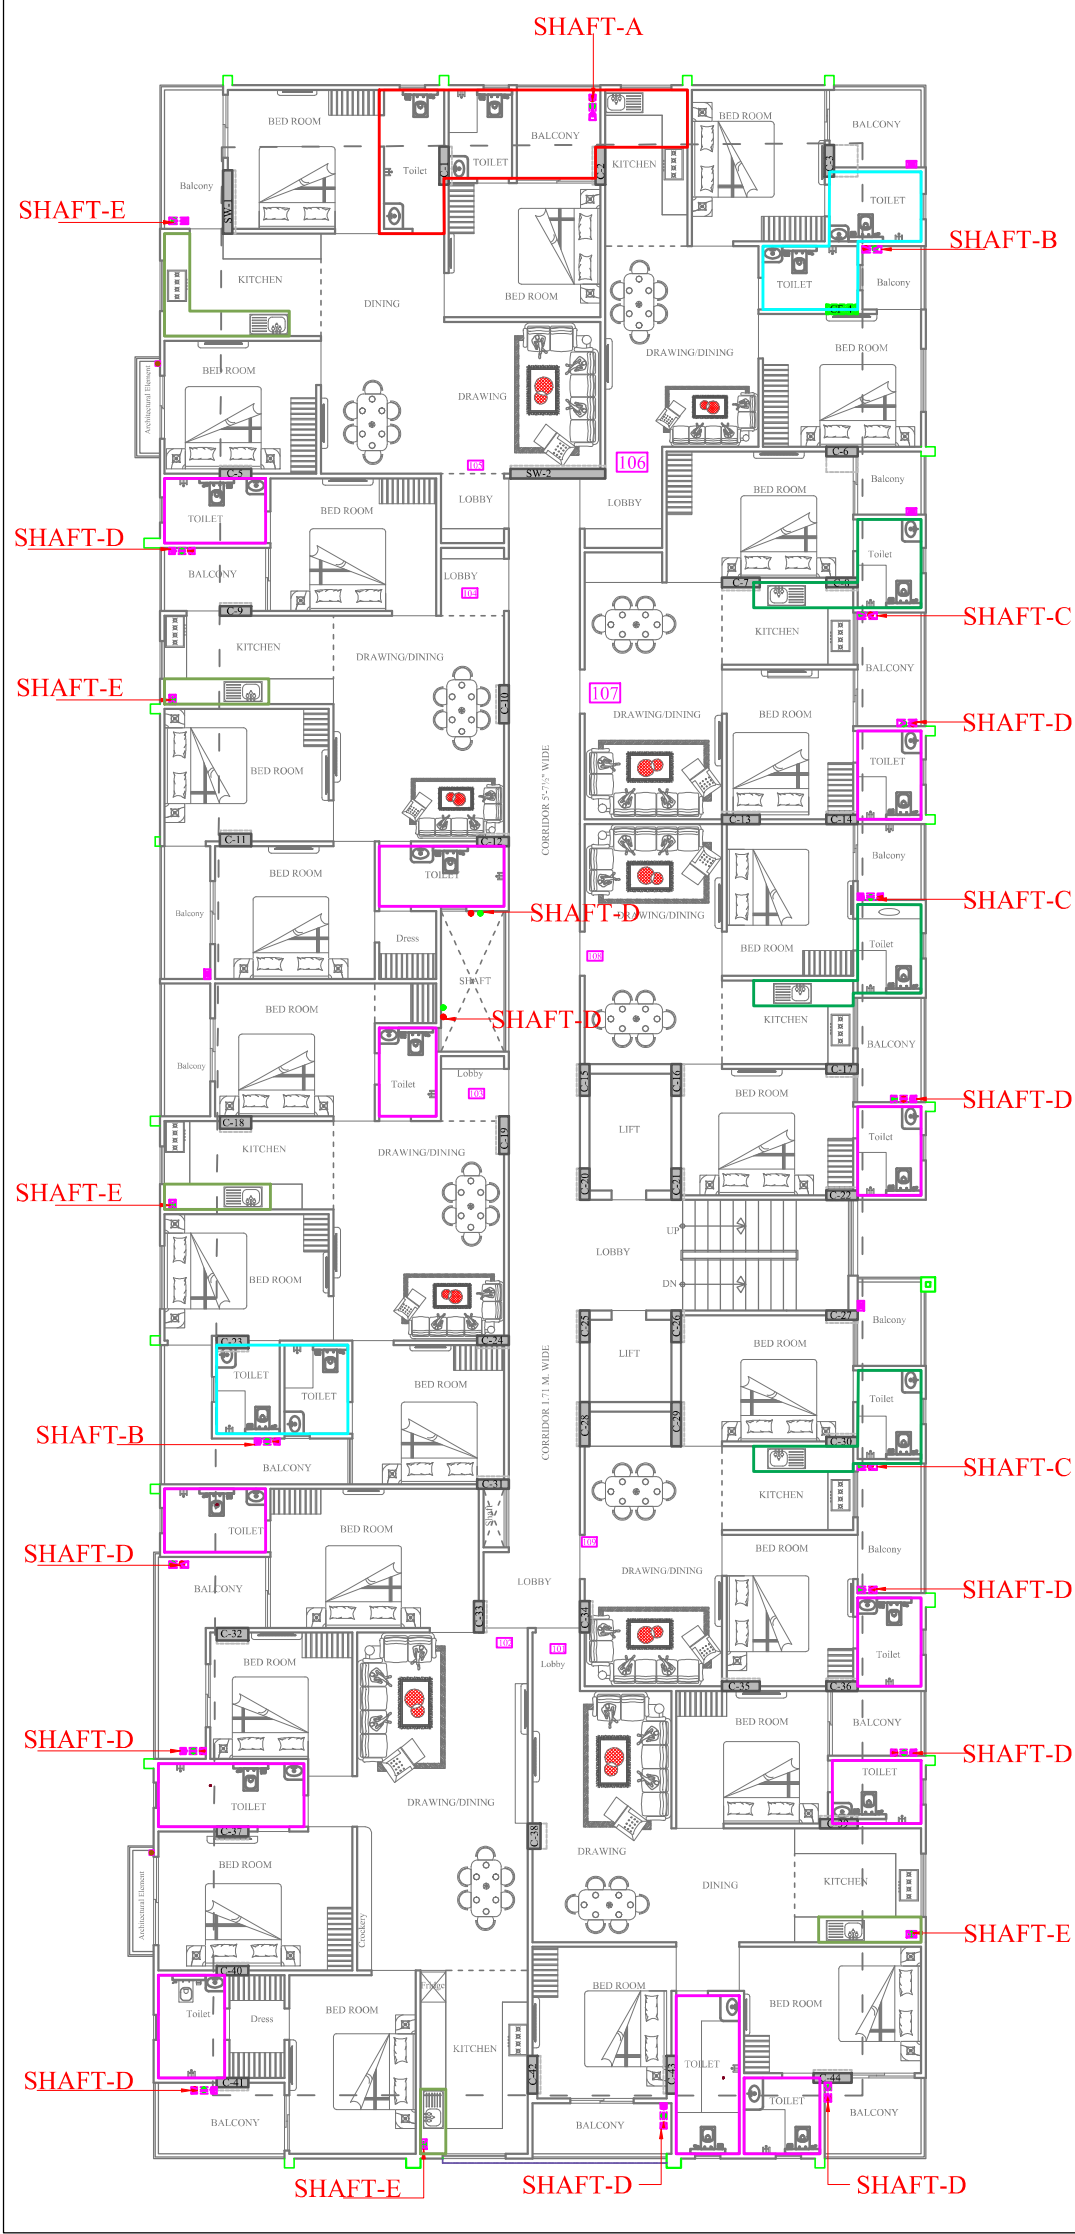


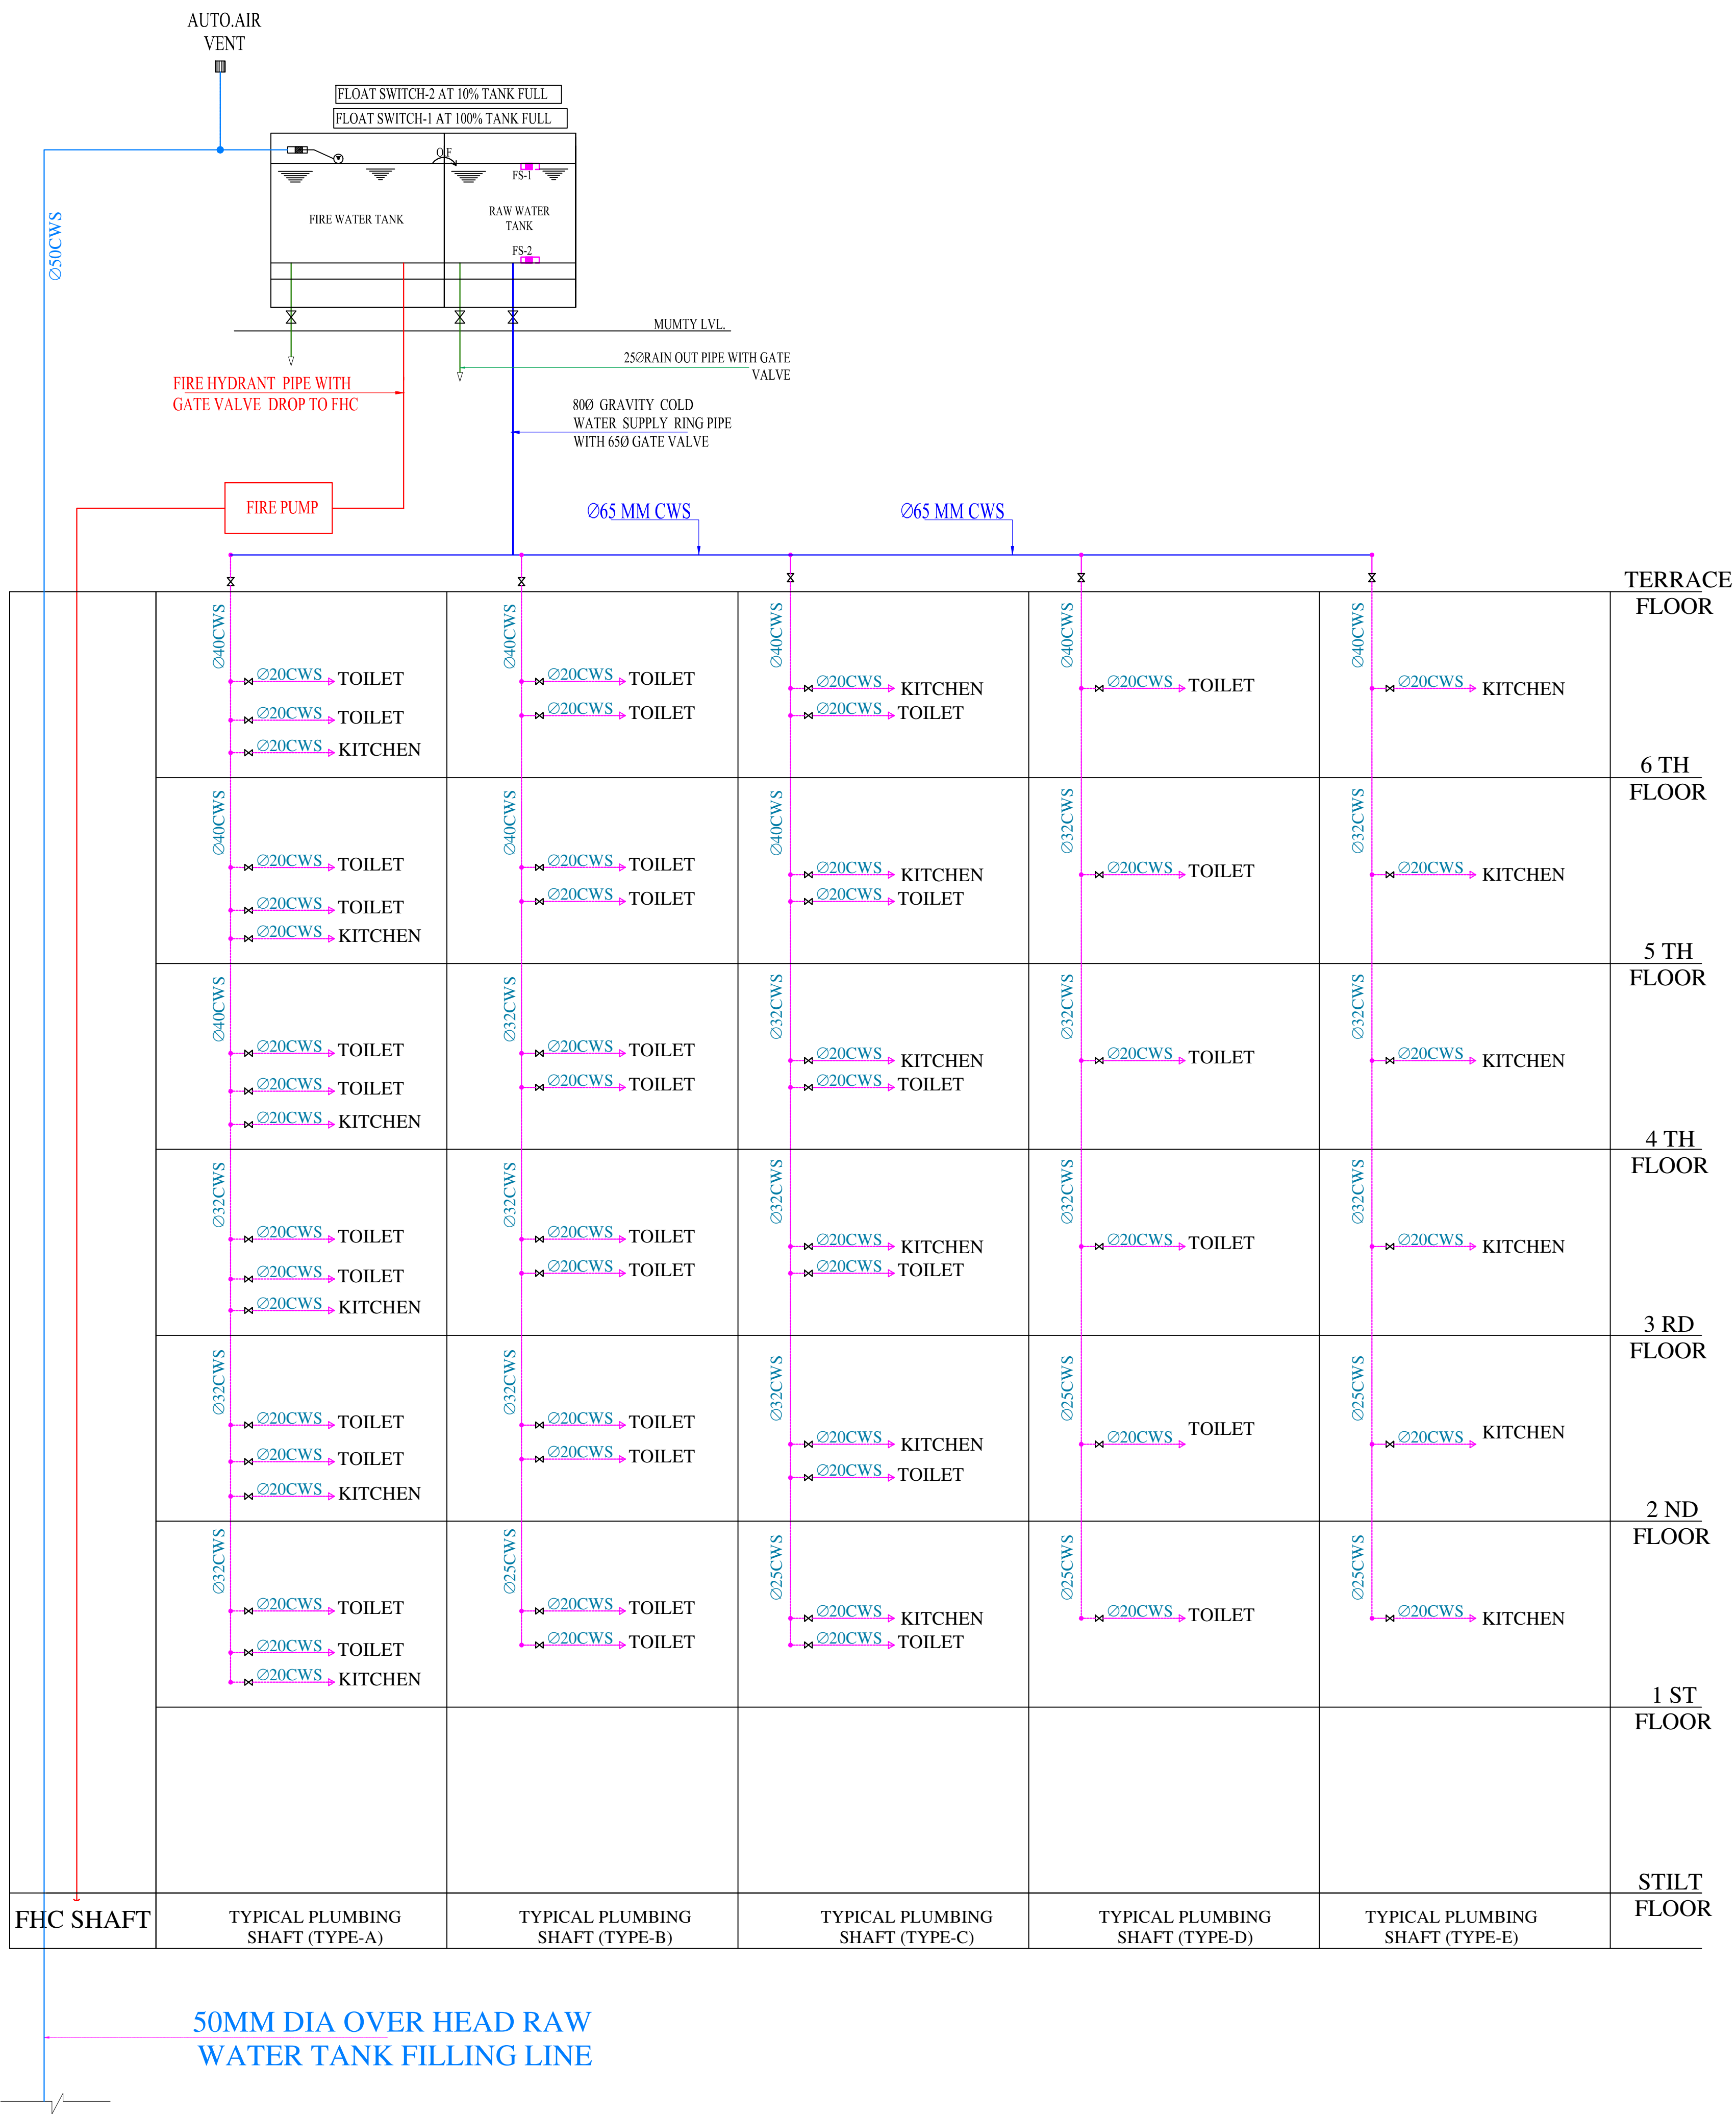

Vipul
VIPUL AGARWAL
M.E.P. CONSULTANT
B.E. ELECTRICAL

SERVICES CONSULTANT:
ASHI ASSOCIATES
F 9 / 440 , Keshav Marg Chitrakut Scheme,Jaipur
PH-91-0-93146-10438 ,0141-2440946 Mail:vipul8599@yahoo.com

ARCHITECT:-
SPACE GRID
C-49,vidya Apartment,paras Marg,
Bapu Nagar,near Janta Store Circle,
Jaipur-302015
Ph-09314918766,0141-4005506 (o)
Email:-info.spacegrid@gmail.com

PROJECT NAME:-
JB PRIME

PROMOTER:-
J B Construction

ADDRESS:-
**KHASRA NO.- 2534/760 & 2537/2479
IN VILLAGE- SIRSI, JAIPUR**

DRAWING:-
**WATER SUPPLY DIAGRAM
PLAN**

DRN. By: **HIMANSHU** CHEKD. By: **SANJAY**

APPD. By: **VIPUL AGARWAL**

DATE:-
27-02-2025