


SERVICE DRAWING OF SEWERAGE LINE DPM ROYAL ENCLAVE
IN KHASRA NO.- 409, 410, 411, 412, 408/2126, 414, 415, 416 IN VILLAGE- BEELWA KALAN, TEH.-SANGANER, JAIPUR

J.D.A.

PRODUCED BY AN AUTODESK EDUCATIONAL PRODUCT

PRODUCED BY AN AUTODESK EDUCATIONAL PRODUCT

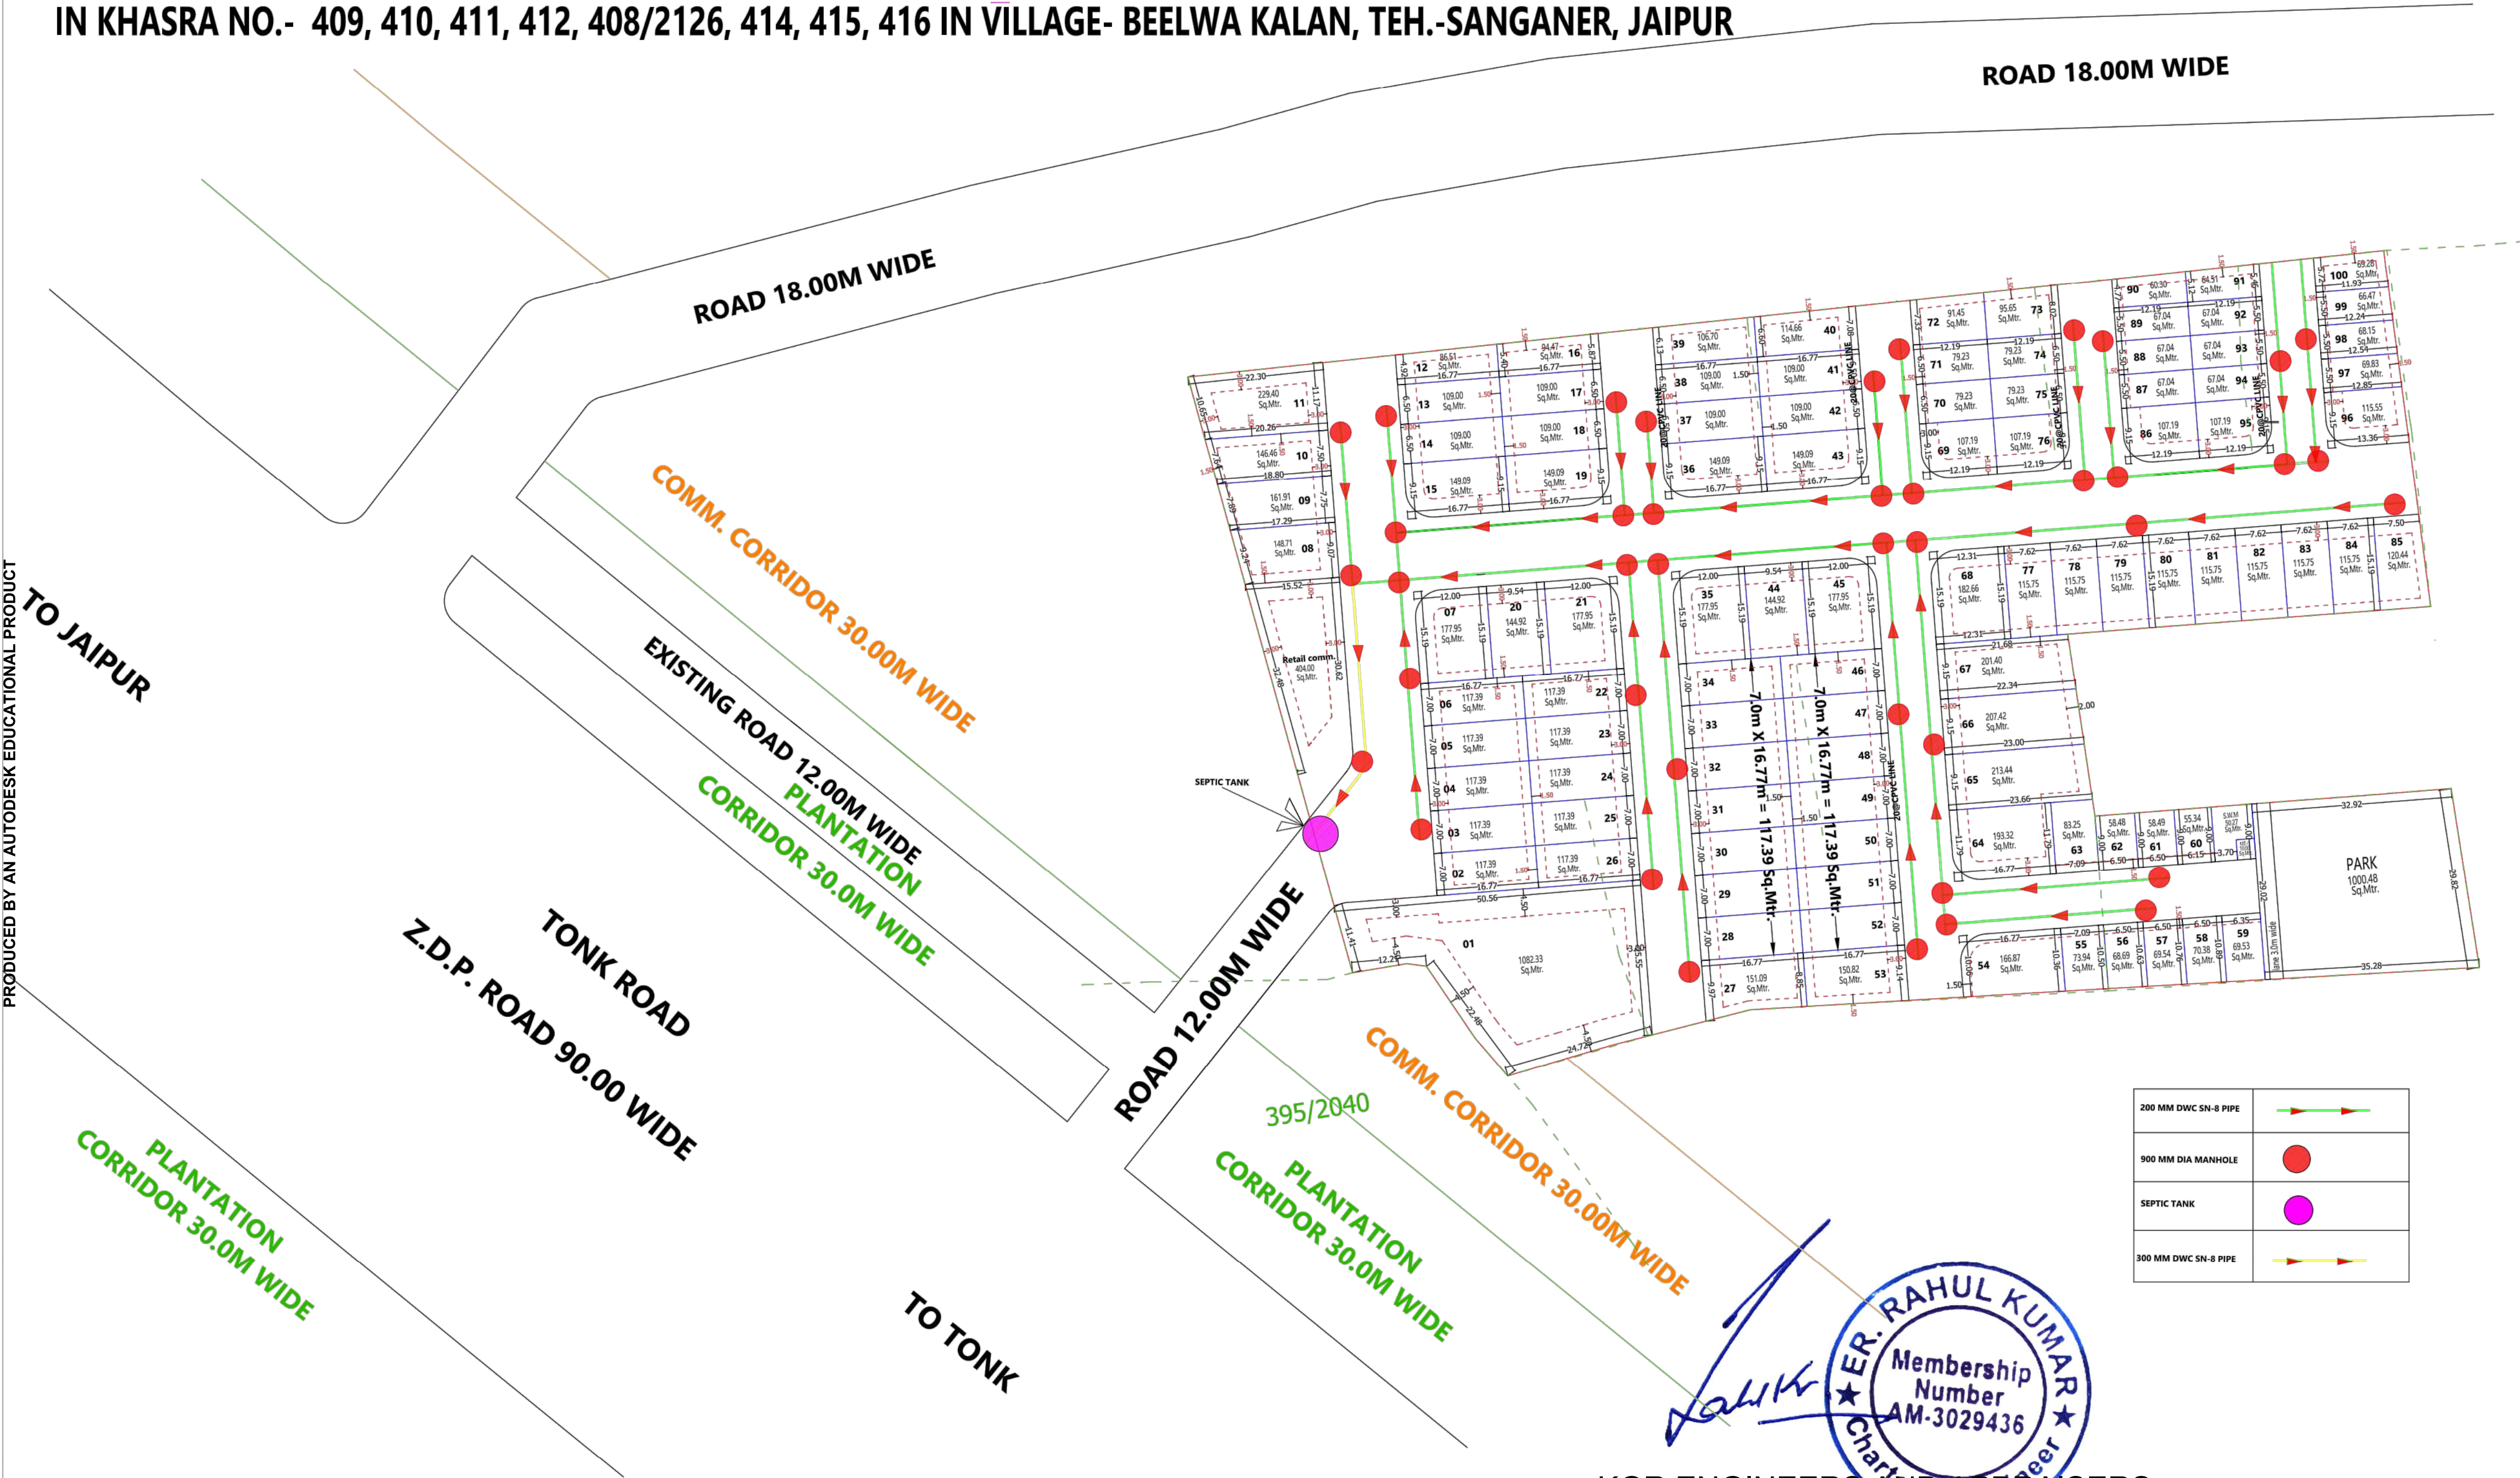

200 MM DWC SN-8 PIPE	
900 MM DIA MANHOLE	
SEPTIC TANK	
300 MM DWC SN-8 PIPE	

KGR ENGINEERS AND APPRAISERS
PROP. ER. RAHUL KUMAR
CHARTERED ENGINEER
P. No. +91 8955829798



Residential Scheme Area Analysis:-

S.no.	Land Use	Area(sq.mtr)	Percent	
1	Residential	12408.10	62.04 %	64.06%
2	Retail comm.	404.00	02.02 %	
3	Park	1000.48	05.00 %	
4	S.W.M+MT	80.41	00.40 %	
5	Road	6107.01	30.54 %	35.94 %
Total area		20000.00	100.00 %	100.00%

Note:-

NAME OF SOCIETY :-		NIJI KHATEDARI
NAME OF SCHEME :-		DPM ROYAL ENCLAVE
ZONE NO.-14		
SCALE:- 1 : 500		
JAIPUR DEVELOPMENT AUTHORITY JAIPUR		