


GANESH NAGAR RESIDENTIAL SCHME

LAYOUT PLAN OF RAIN WATER HARVESTING/ RECHARGING

LAYOUT PLAN OF KH.NO. 294/275, DULA KI DHANI, SIKAR
 REVENUE VILL. DULHA KI DHANI
 FOR 90-A AND RESIDENTIAL COLONY
 APPLICANT/KHATEDAR:- NANU RAM S/O GANESH RAM

URBAN IMPROVEMENT TRUST
 SIKAR

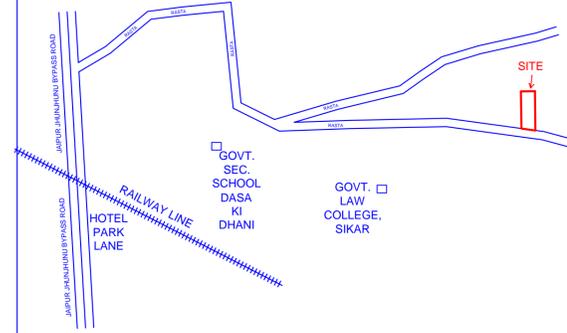

KEY PLAN (N.T.S.)

AREA ANALYSIS

S.N.	LAND USE	AREA (sq.mtr.)	%
1.	RESIDENTIAL	2334.51	63.91%
2.	INFORMAL COMMERCIAL	203.55	05.57%
3.	AREA SURRENDAR IN MASTER PLAN ROAD	130.31	03.57%
4.	ROAD	984.63	26.95 %
TOTAL		3653.00	100.00 %


SCHEME PLOTS DETAIL

	PARTICULARS	NO.
1.	RESIDENTIAL PLOT'S	20
2.	INFORMAL COMMERCIAL	2

---	SCHEME BOUNDARY
- - - - -	KHASRA LINE
— — — — —	PLOT BOUNDARY
=====	SECTOR/MASTER PLAN ROAD

NOTE : ALL DIMENSIONS ARE IN METER

SCALE-1 C.M. = 4.0 MTR

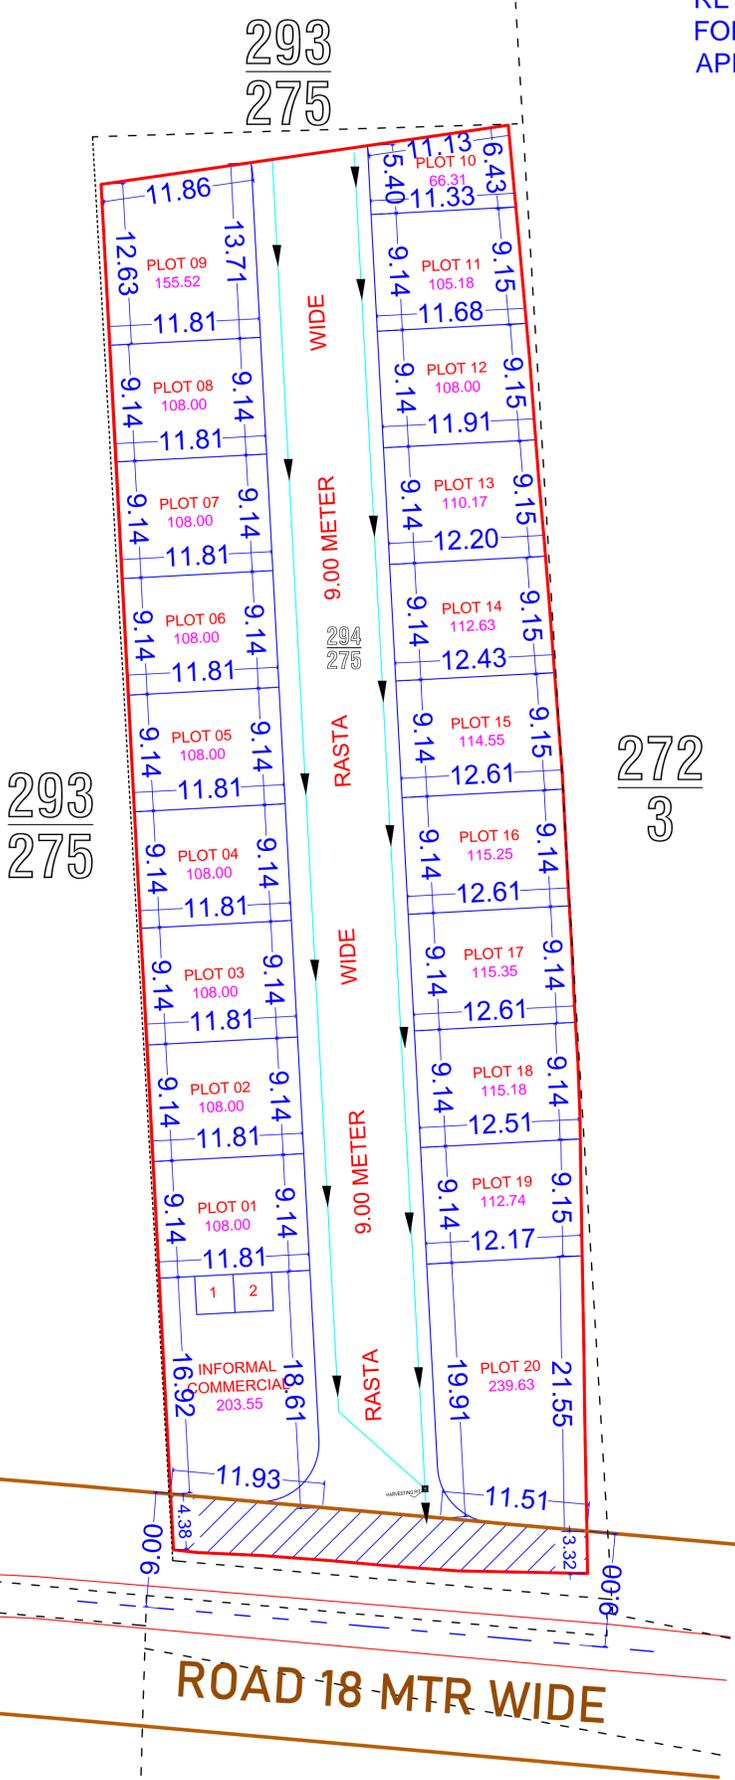

LEGEND	
	HARVESTING PIT
	WATER CHANNEL

योजना का नाम का ले-आउट आज दिनांक को
 लेआउट प्लान कमेटी द्वारा सर्वसम्मति से अनुमोदित किया गया।



ZONAL MAP

AREA IN KH. NO.294/275=3653.00 SQ. MTR