


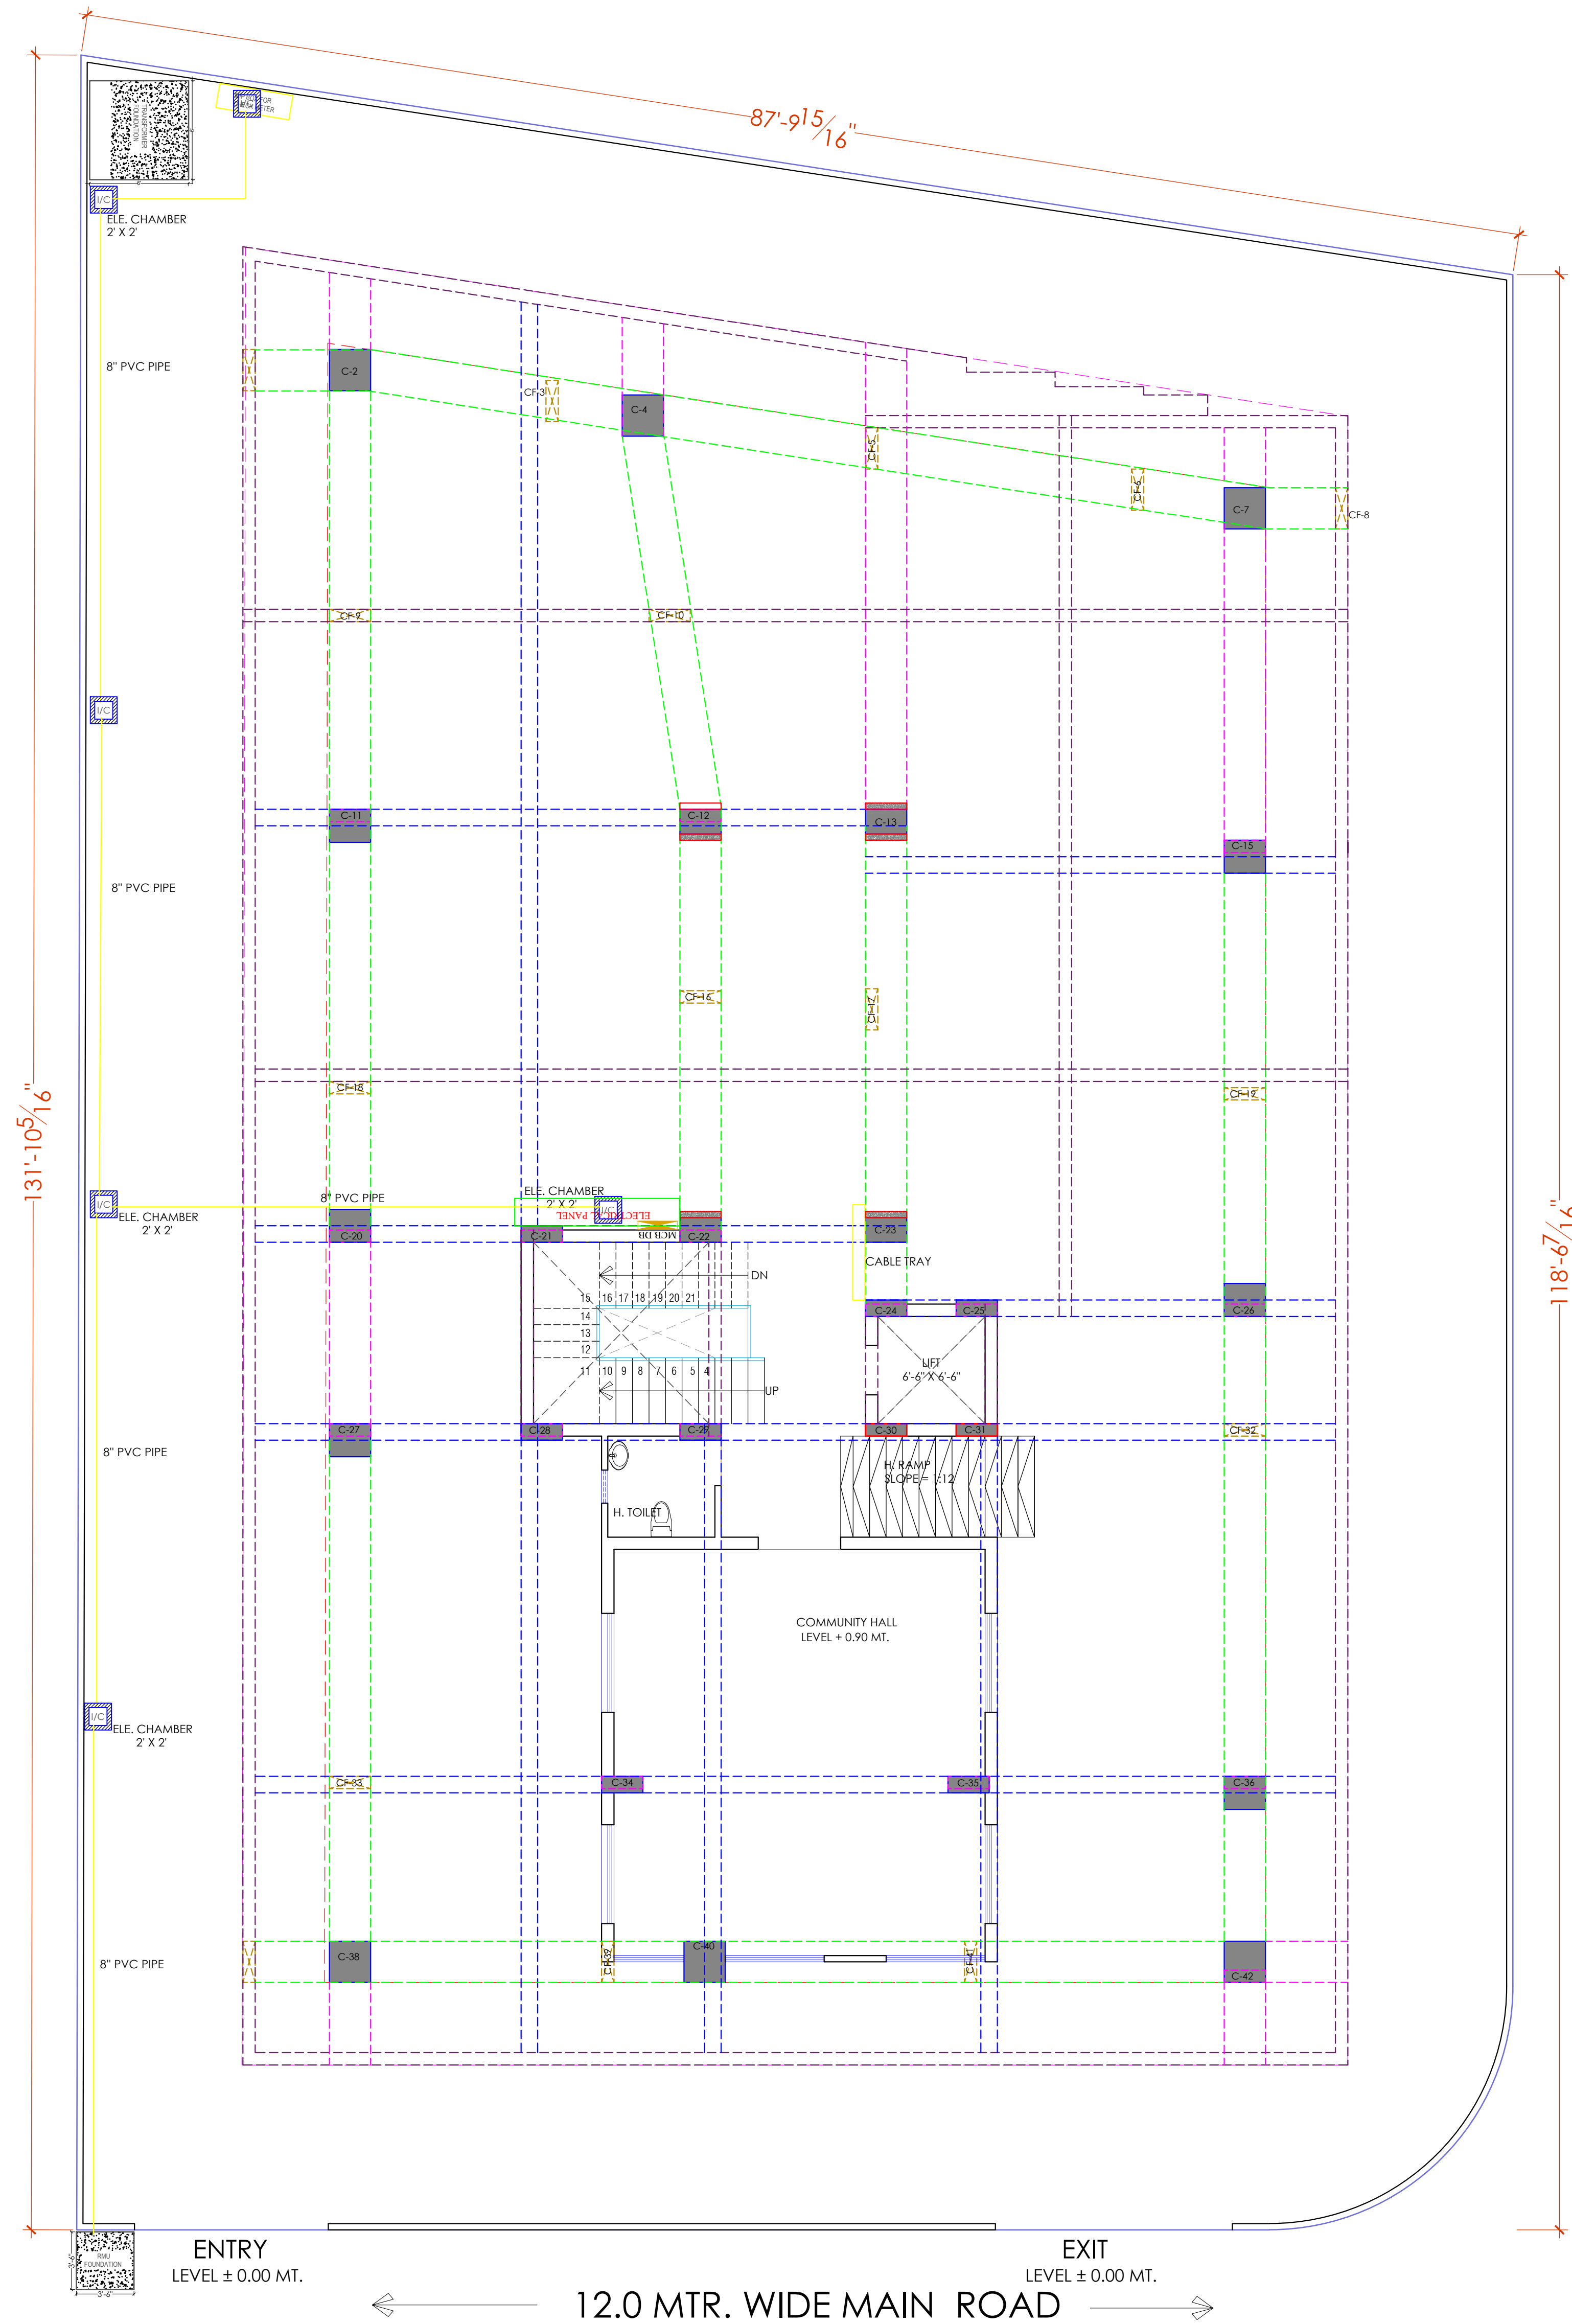

STILT FLOOR ELECTRIC SUB-STATION, CABLE CHAMBER, PIPE ROUTE & LIGHTENING ARRESTER PLAN

PROJECT NAME :
TOWN SQUARE III

DEVELOPER NAME :
CM RESIDENCY

LEGENDS:

Mounting Height	ID	Symbol	Description
CEILING	FAN48"		CEILING FAN 48"
CEILING	FAN30"		CEILING FAN 30"
CEILING	CHI		CHANDIELIER
+93"	TLW		Led Wall Tube Light
+93"	BULB		Led Bulb 20W
+93"	GL		WALL BRACKETS AS DESIGN FOR GANESH LIGHT
+78"	ML		12x2 Led Mirror Light
CEILING	DL		Led 6" Down Lighter 20W (Surface Mounted)
VENTILATOR HT	CR		CEILING ROSE
VENTILATOR HT	EXF		9" DIA FRESH AIR FAN
+24"	2wSB		2w SWITCH BOARD
+42"	SB		SWITCH BOARD (A SOCKET & SWITCH)
+24"	TEL		TELEPHONE POINT
+24"	LP TEL		6 A PLUG POINT FOR TELEPHONE
+48"	TV		TV COAXIAL POINT
+48"	LP TV		6 A PLUG POINT FOR TV
+24"	LP		6 A PLUG POINT FOR SIDE TABLE
+72"	LP CH		6 A PLUG POINT FOR CHIMNEY
+12"	LP PC		6 A PLUG FOR COMPUTER POINT
+93"	SAC		SPLIT AC INDOOR UNIT
+42"	PP-MIX		16 A POWER POINT FOR MIXER
+42"	PP-MIC		16 A POWER POINT FOR MICROWAVE
+78"	PP-G		16 A POWER POINT FOR GEYSER
+54"	PP-F		16 A POWER POINT FOR FRIDGE
+78"	PP-WP		16 A POWER POINT FOR WATER PURIFIER
+48"	PP-WM		16 A POWER POINT FOR WASHING MACHINE
+12"	PP-DV		16 A POWER POINT FOR INVERTOR
+93"	PP-AC		25A SWITCH MCB FOR AC
			CHAMBER (2' X 2')
+18"			6A 2 NOS. SOCKET + 1 NOS. 16A SWITCH TELEPHONE LIAN
+60"	MCB DB		MCB DISTRIBUTION BOARD
			CAMERA
			WALL FAN
BSB			6A S/S .25 A AC
BAC			6A S/S .25 A AC
EV			32A SINGLE PHASE EV CHARGING 1R x 3C (1PH+N+E) x 6SQMM COPPER CABLE
PS			22KW THREE PHASE SUPPLY 1R x 5C (3PH+N+E) x 2.5SQMM COPPER CABLE

For- CM RESIDENCY

Proprietor

Er. SANJEEV SHARMA
B.E (Electrical)

PROJECT ADDRESS:
KHASRA NO - 765 / 221 AT REVENUE VILLAGE - NARSINGHPURA URF RIKSHA, TEH. - SANGANER, JAIPUR. (RAJ.)

NAME OF DRAWING:
STILT FLOOR ELECTRIC SUB-STATION, CABLE CHAMBER, PIPE ROUTE & LIGHTENING ARRESTER PLAN

DRAWING
WORKING DRAWING


PROJECT NO. :
DATE :
20-08-2024

SCALE :
NTS

REV NO. :
R-0

DRAWING NO. :
A-01

MAIN PANEL

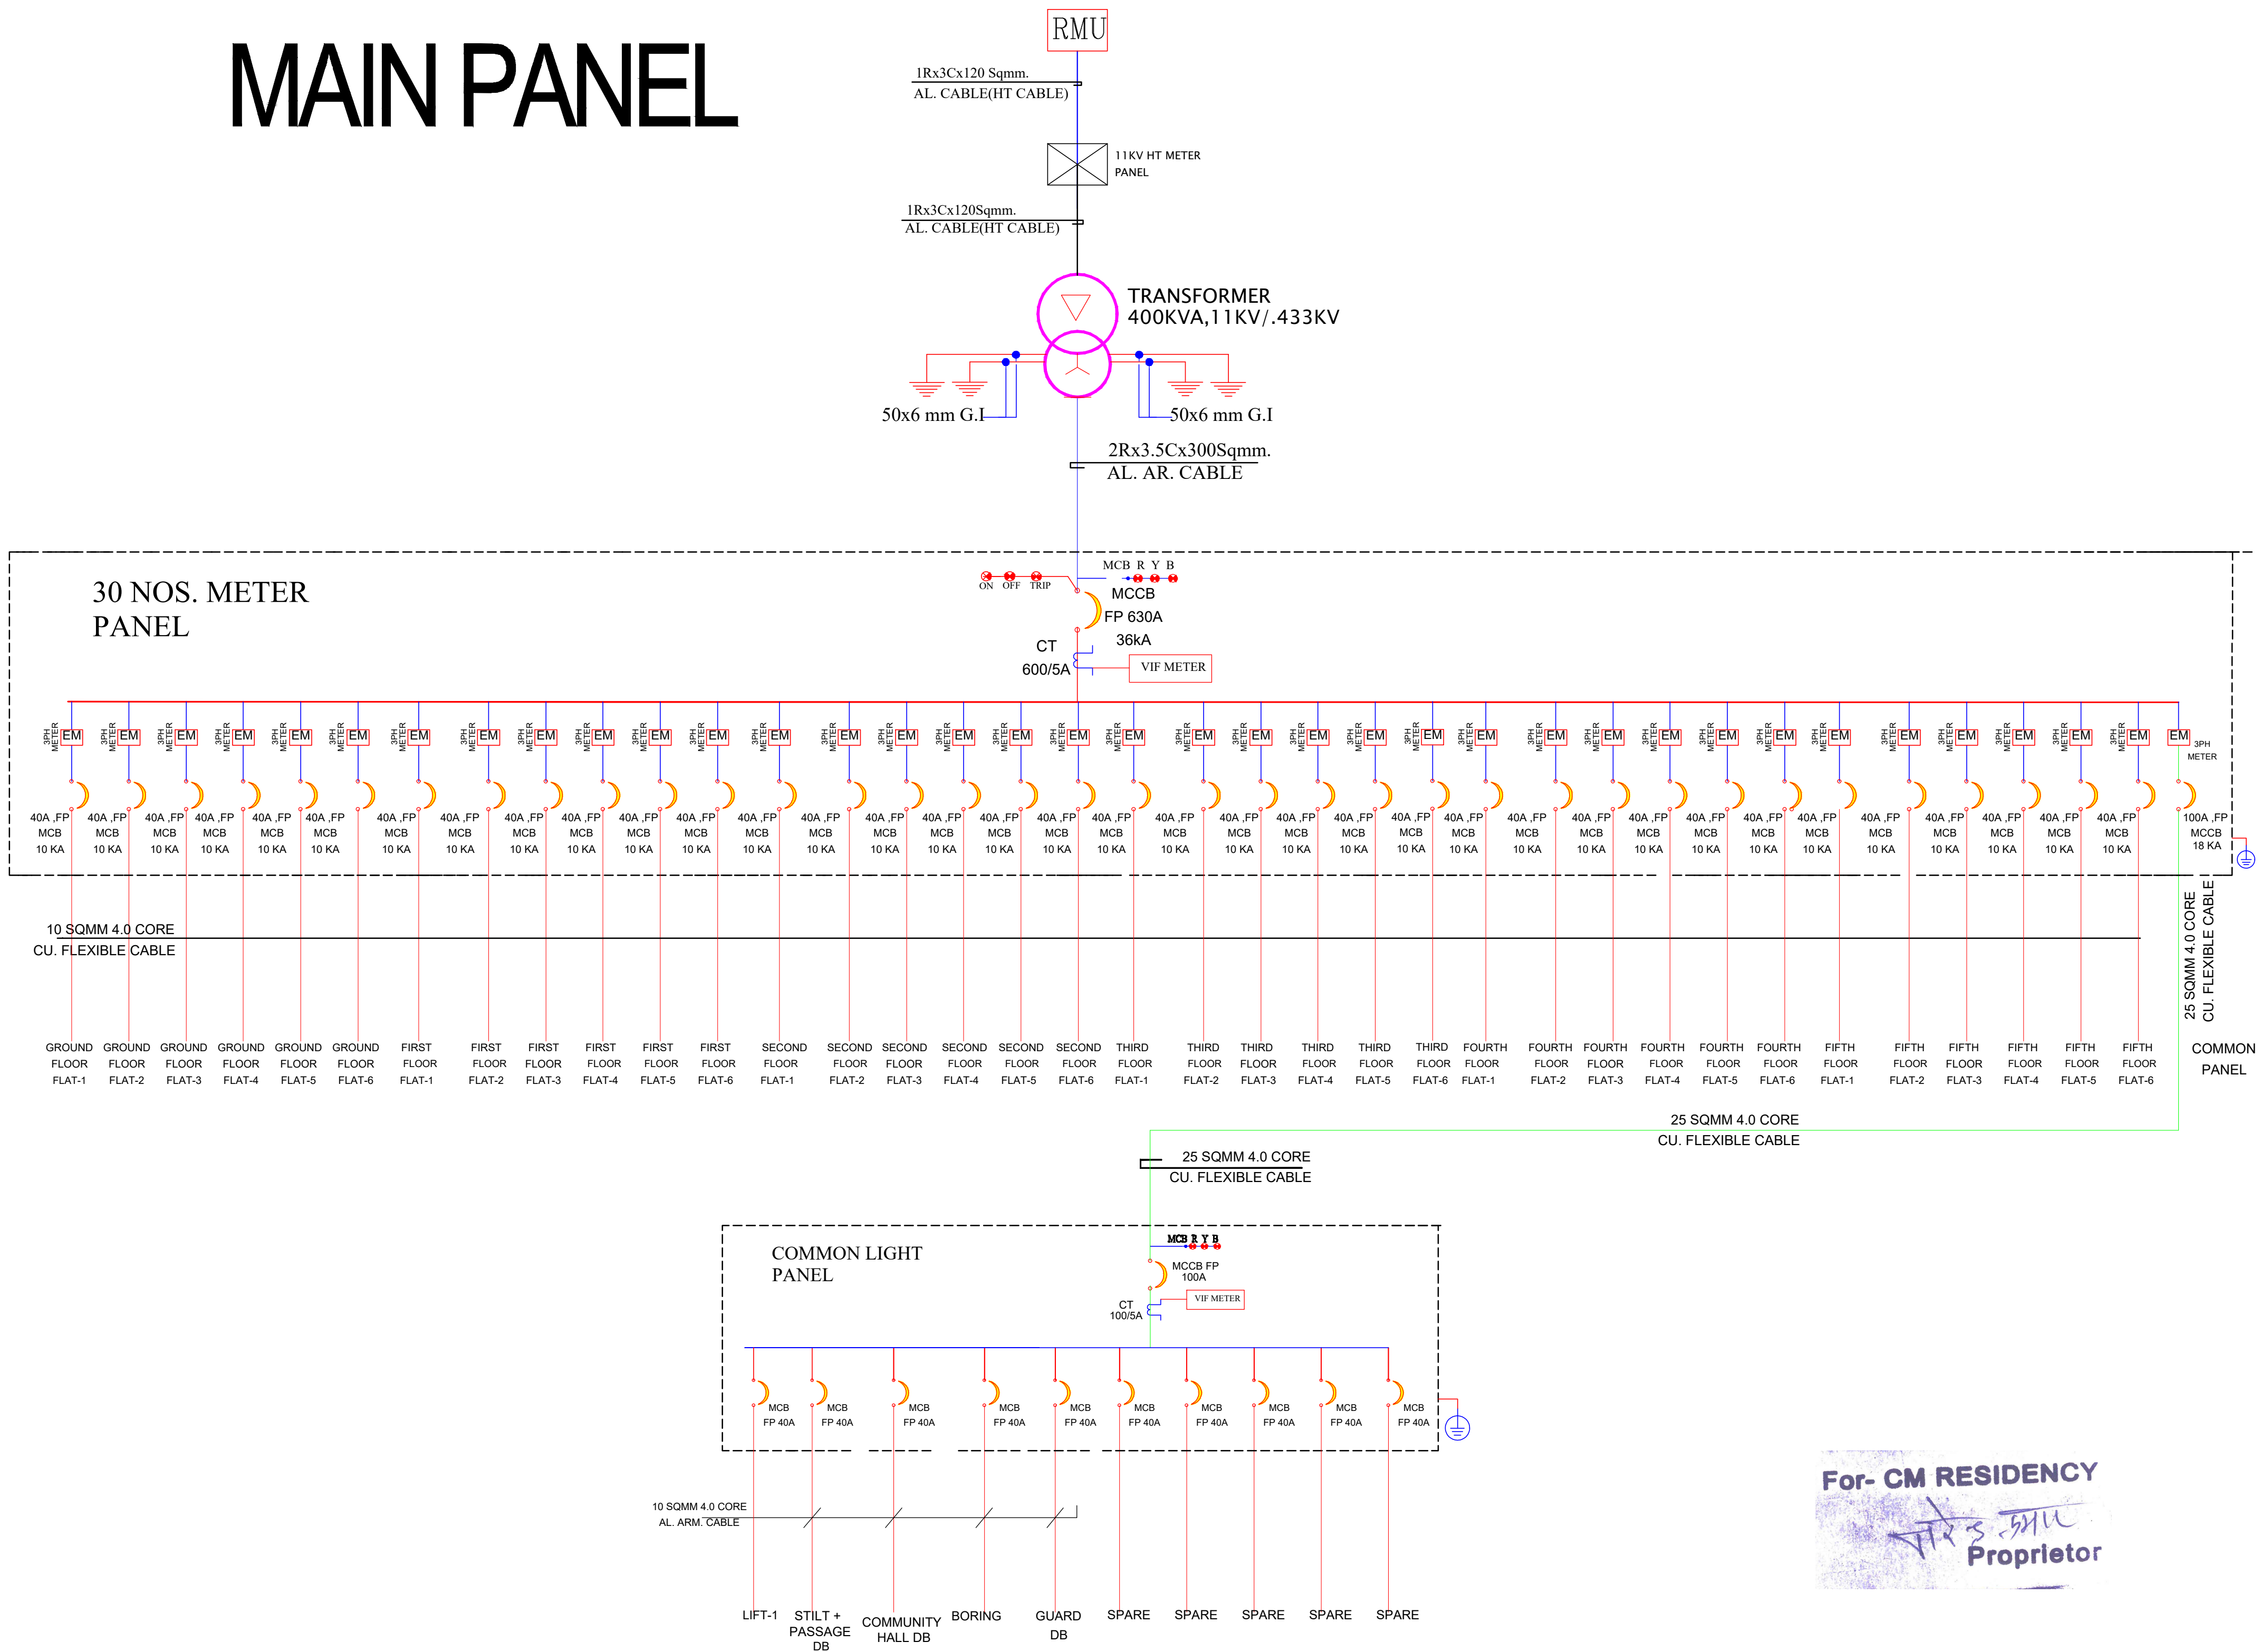

MAIN LT PANEL AND SLD DRAWING

For- CM RESIDENCY

Proprietor

Er. SANJEEV SHARMA
B.E (Electrical)

PROJECT NAME :

TOWN SQUARE III

DEVELOPER NAME :

CM RESIDENCY

LEGENDS:			
Meaning	TD	Symbol	Description
CEILING	FAN 40"		CEILING FAN 40"
CEILING	FAN 30"		CEILING FAN 30"
CEILING	CHU		CHANDIELIER
+93"	TL.W		LED Wall Tube Light
+93"	MULB		LED Bulb 20W
+93"	GL		WALL BRACKETS AS DESIGN FOR GANESH LIGHT
+78"	ML		12x1 LED Mirror Light
CEILING	DL		LED 12" Down Lighter 20W (Surface Mounted)
VENTILATOR	HT		CEILING ROSE
VENTILATOR	HT		9" DIA FRESH AIR FAN
+24"	2x50		2x50 SWITCH BOARD
+42"	SB		SWITCH BOARD/DA SOCKET & SWITCH
+24"	TEL		TELEPHONE POINT
+24"	LP TEL		6 A PLUG POINT FOR TELEPHONE
+48"	TV		TV COAXIAL POINT
+48"	LP TV		6 A PLUG POINT FOR TV
+24"	LP		6 A PLUG POINT FOR SIDE TABLE
+72"	LP CH		6 A PLUG POINT FOR CHIMNEY
+12"	LP PC		6 A PLUG POINT FOR COMPUTER POINT
+93"	SAC		SPLIT AC INDOOR UNIT
+42"	PP MIX		16 A POWER POINT FOR MIXER
+42"	PP MIC		16 A POWER POINT FOR MICROWAVE
+78"	PP G		16 A POWER POINT FOR GEYSER
+54"	PP F		16 A POWER POINT FOR FRIDGE
+78"	PP WP		16 A POWER POINT FOR WATER PURIFIER
+48"	PP WM		16 A POWER POINT FOR WASHING MACHINE
+12"	PP INV		16 A POWER POINT FOR INVERTER
+93"	PP AC		25A SWITCH/MB FOR AC
			CHAMBER (X 2)
+18"			6A 230V SOCKET + 1 NOS. HAWTHORN/DELFOR/ELLAN
+60"	MCB DB		MCB DISTRIBUTION BOARD
			CAMERA
			WALL FAN

6A 5/5 FAN REGULATOR/TL SWITCH

6A 5/5 25 A AC

PROJECT:

KHASRA NO - 765 / 221 AT REVENUE VILLAGE - NARSINGHPURA URF RIKSHA, TEH. - SANGANER, JAIPUR. (RAJ.)

NAME OF DRAWING:

MAIN LT PANEL AND SLD DRAWING

DRAWING WORKING DRAWING

NORTH:

PROJECT NO. :

DATE: 27, Feb. - 2025

SCALE: NTS

REV NO. :

R-1

DRAWING NO. :

PROJECT CATEGORY BLOCK FLOOR TYPE NUMBER

A-201

DRAWING DATE: