


SEWAGE LINE PLAN FOR RESIDENTIAL SCHEME (SAI AASHIYANA) ON KHASRA NO. 82 OF VILLAGE SHRIYADE NAGAR AT JODHPUR

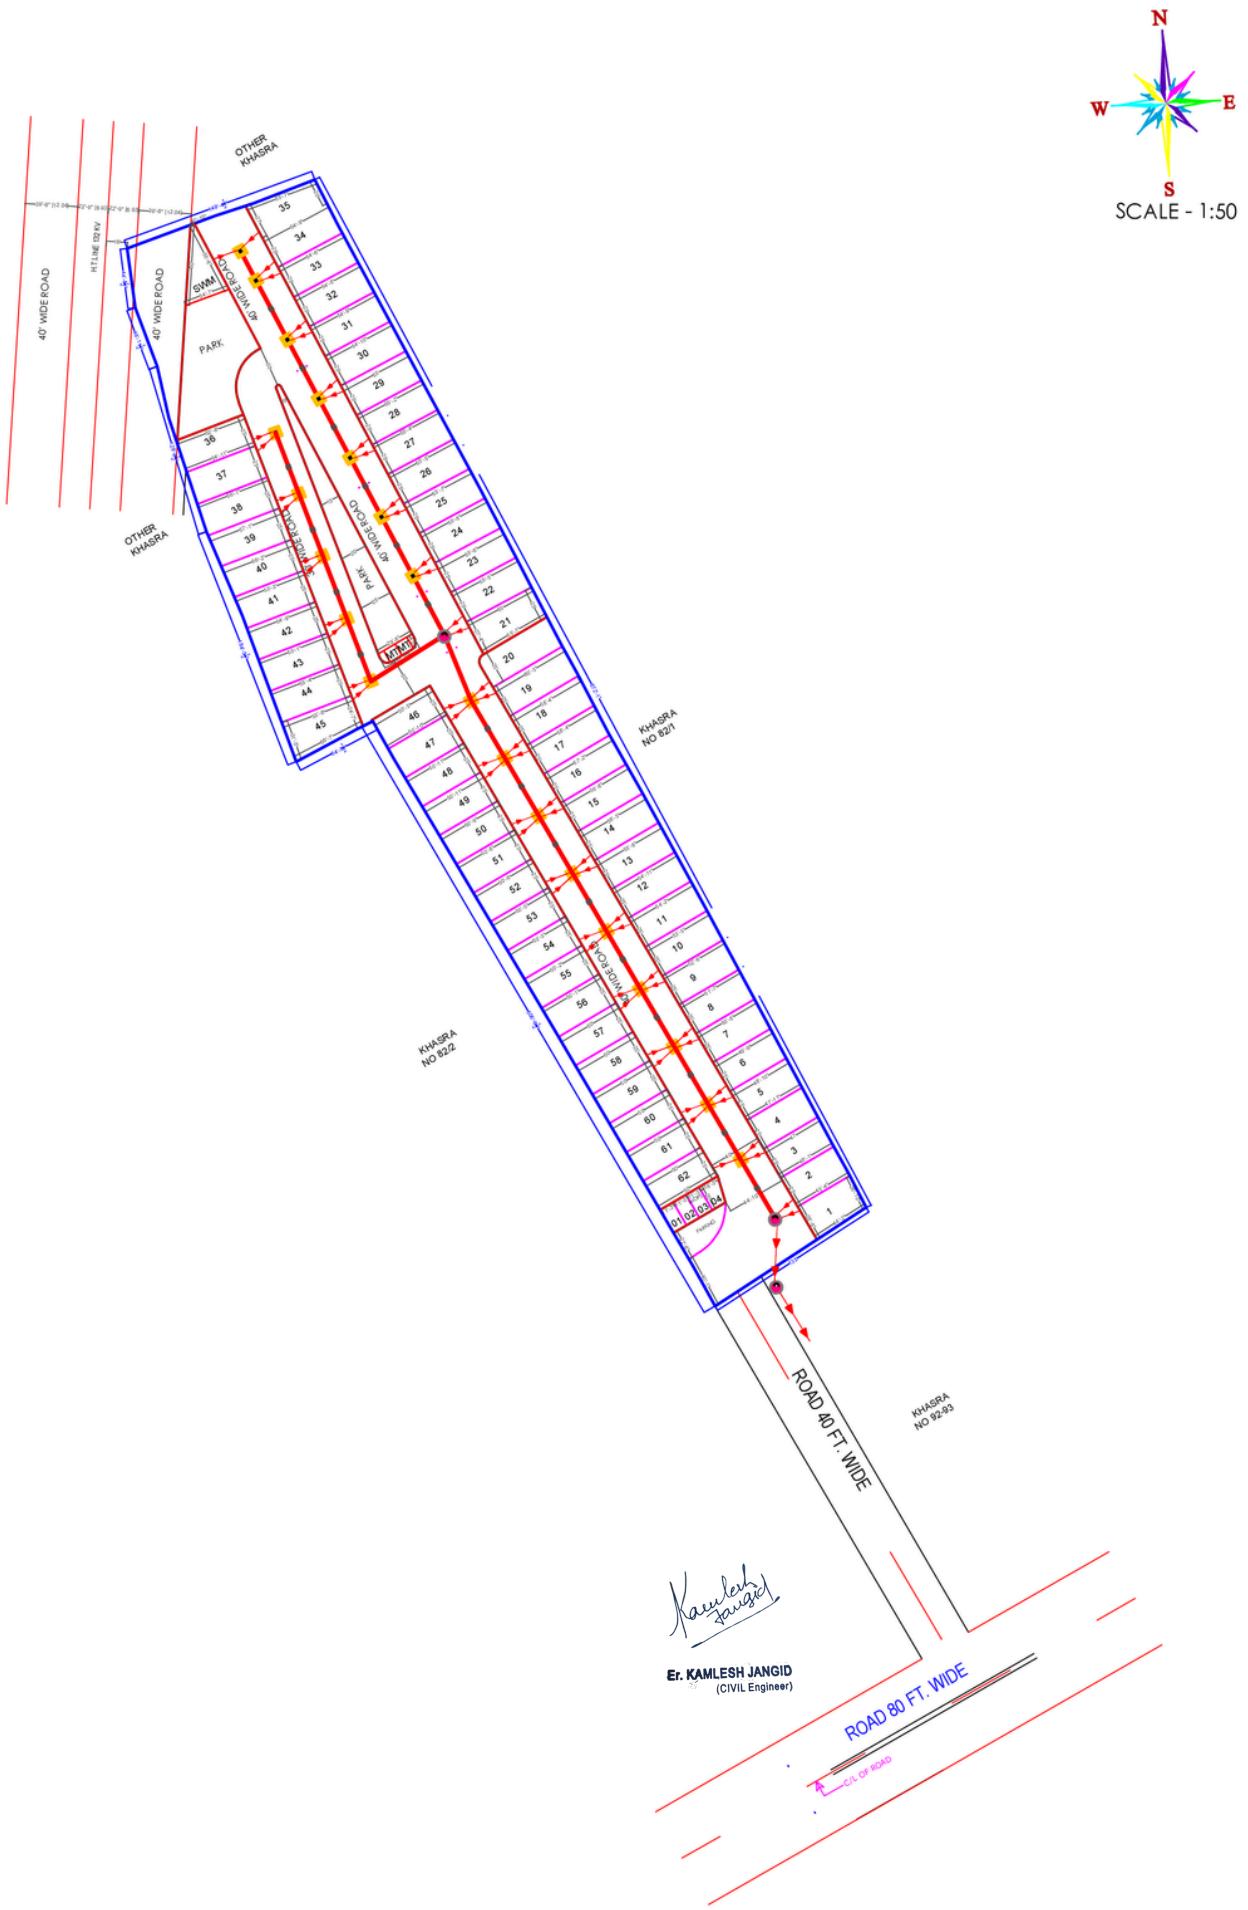

STORM WATER & RAIN WATER PLAN FOR RESIDENTIAL SCHEME (SAI AASHIYANA) ON KHASRA NO. 82 OF VILLAGE SHRIYADE NAGAR AT JODHPUR

