
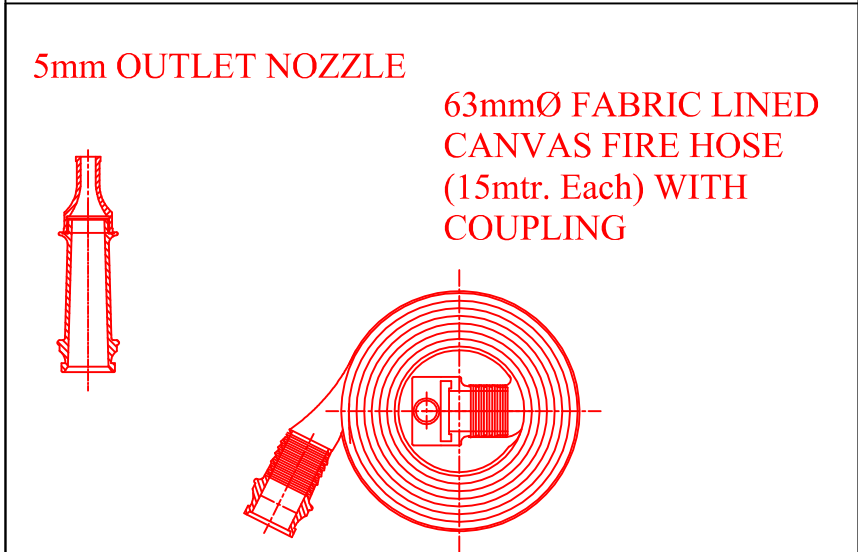
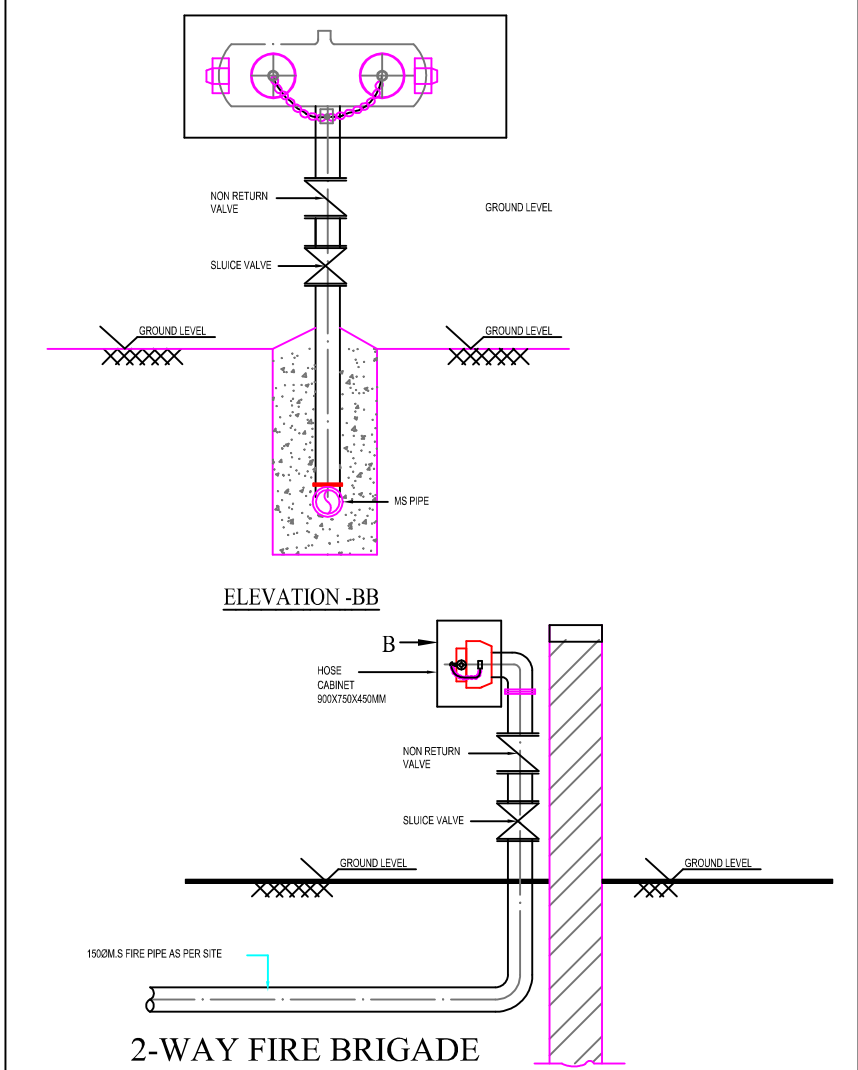
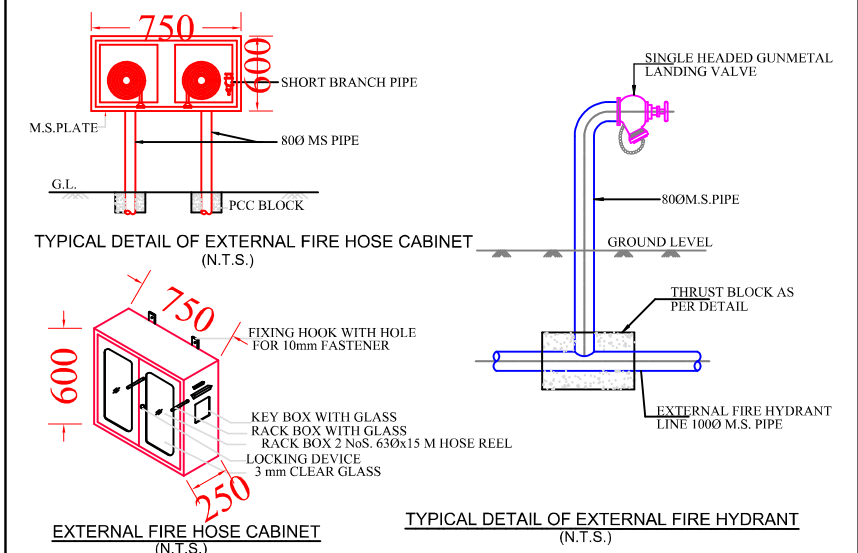


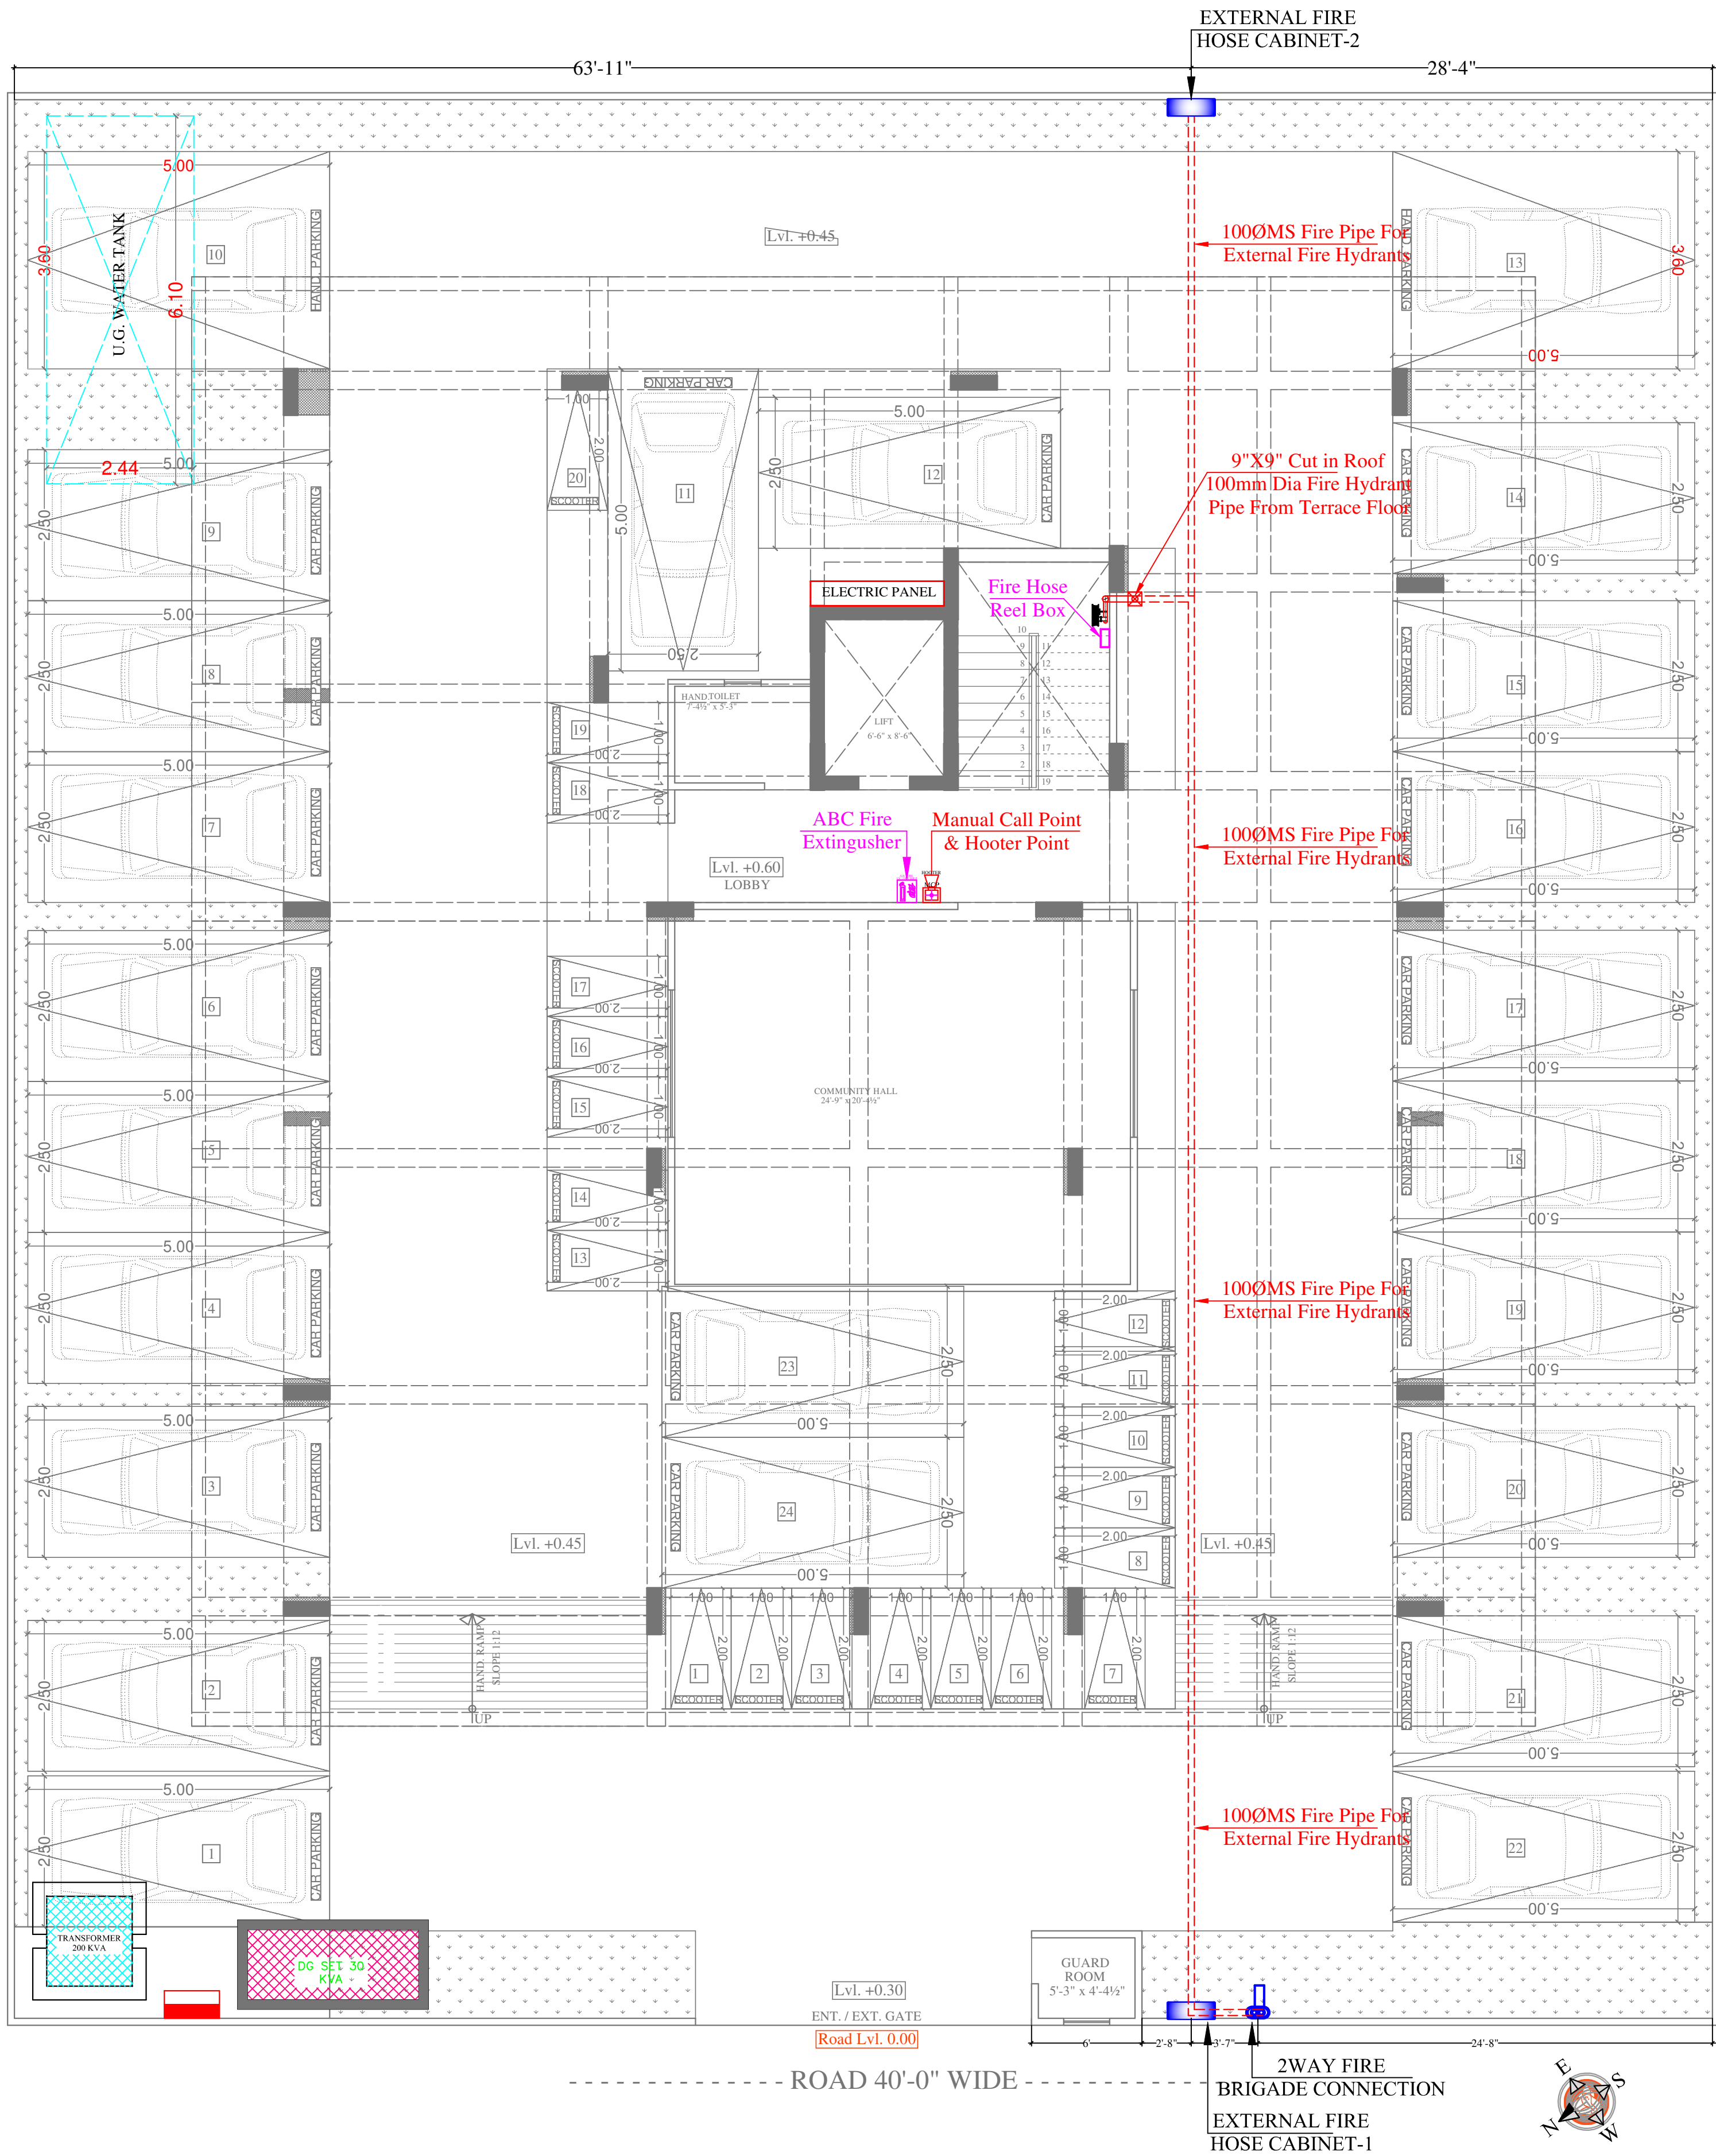

VIPUL AGARWAL
M.E.P. CONSULTANT
B.E. ELECTRICAL

LEGENDS:		
No.	Symbol	Description
01		ABC FIRE EXTINGUISHER
01		MANUAL CALL POINT
01		HOOTER POINT

SYMBOL	QTY.	DESCRIPTION
		100ØMS FIRE PIPE FOR EXTERNAL FIRE HYDRANTS
	01	63mmØ FABRIC LINED CANVAS FIRE HOSE (15m. 1NOS.) WITH COUPLING
	02	EXTERNAL FIRE HOSE CABINET

DEVELOPER:
OM BUILDERS & DEVELOPERS





PROJECT NAME:-
OM SHIVANTA

DRAWING TYPE :-
STILT FLOOR
MCP, HOOTER, FIRE EXTINGUISHER,
FIRE HOSE REEL BOX MARKED &
EXTERNAL FIRE HYDRANT PLAN

DRN. By: VIJESH
CHECK. By: SANJAY
DATE: 10-07-2024

SERVICES CONSULTANT:
ASHI ASSOCIATES
F 9 / 440 , Keshav Marg Chitrakut Scheme,Jaipur
PH:91-0-93146-10438 ,0141-2440946
Mail:vipul8599@yahoo.com

ARCHITECT :-
SPACE GRID
C-49, VIDYA APARTMENT, PARAS MARG,
BAPU NAGAR, NEAR JANTA STORE
CIRCLE, JAIPUR-302015
PH-09314918766, 0141-4005506 (O)
Email:-info.spacegrid@gmail.com

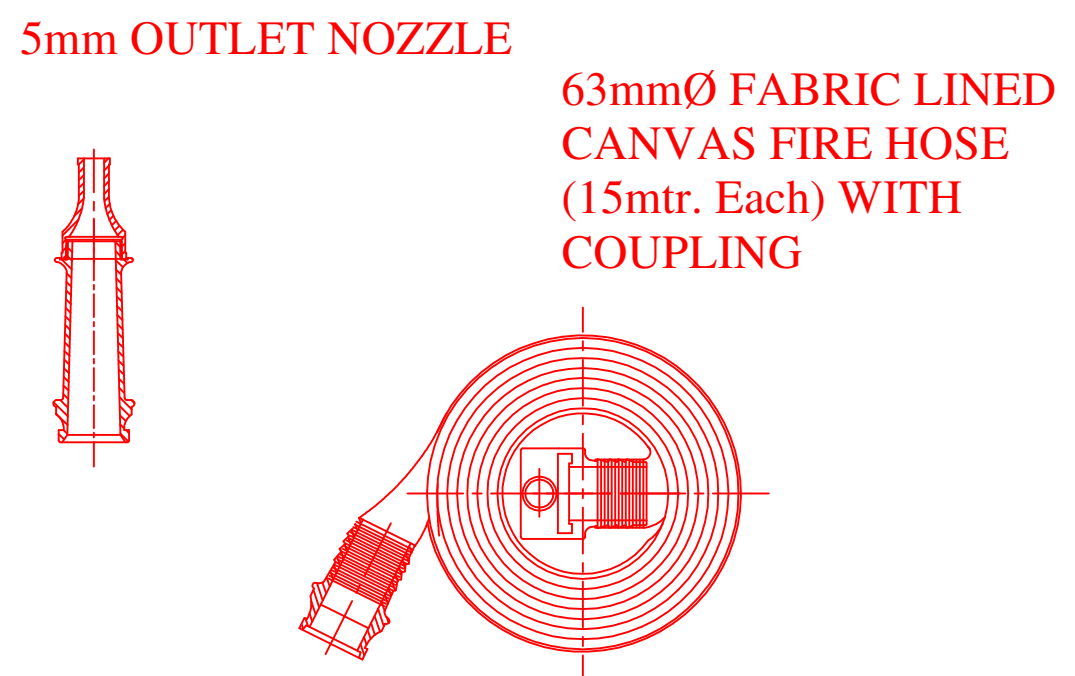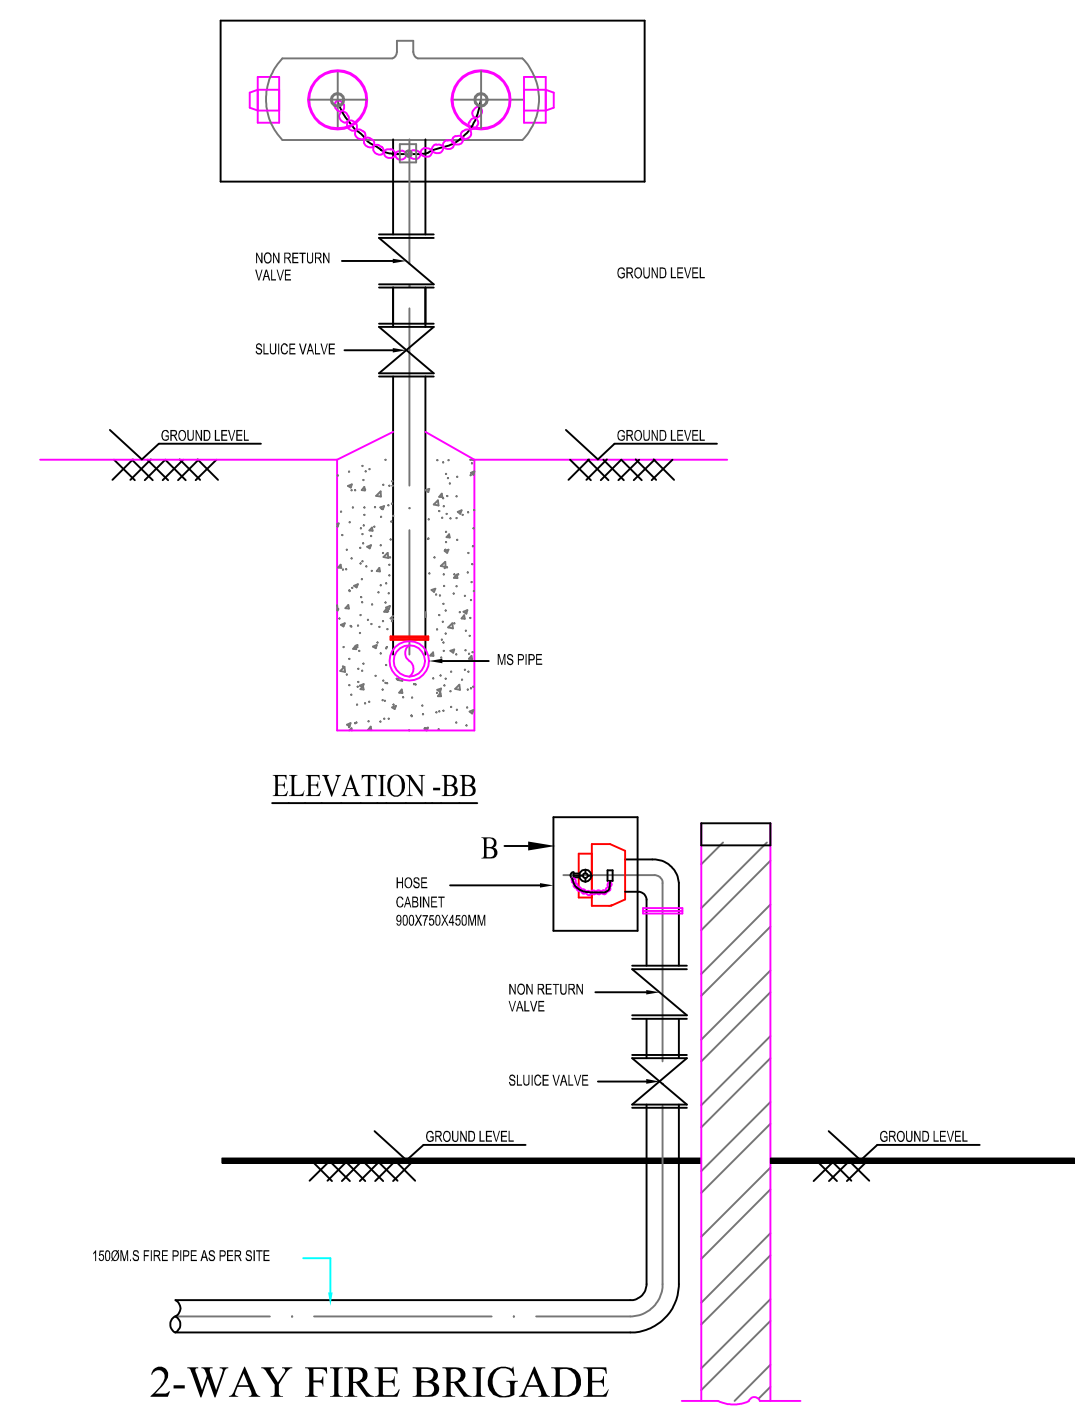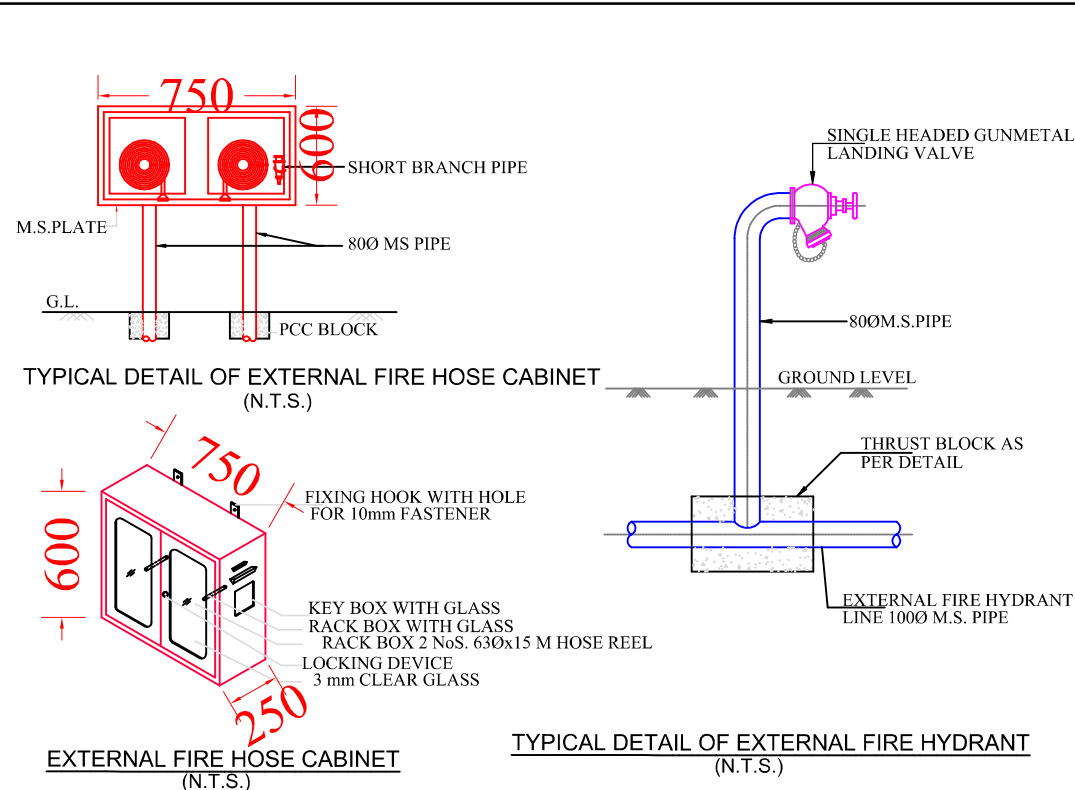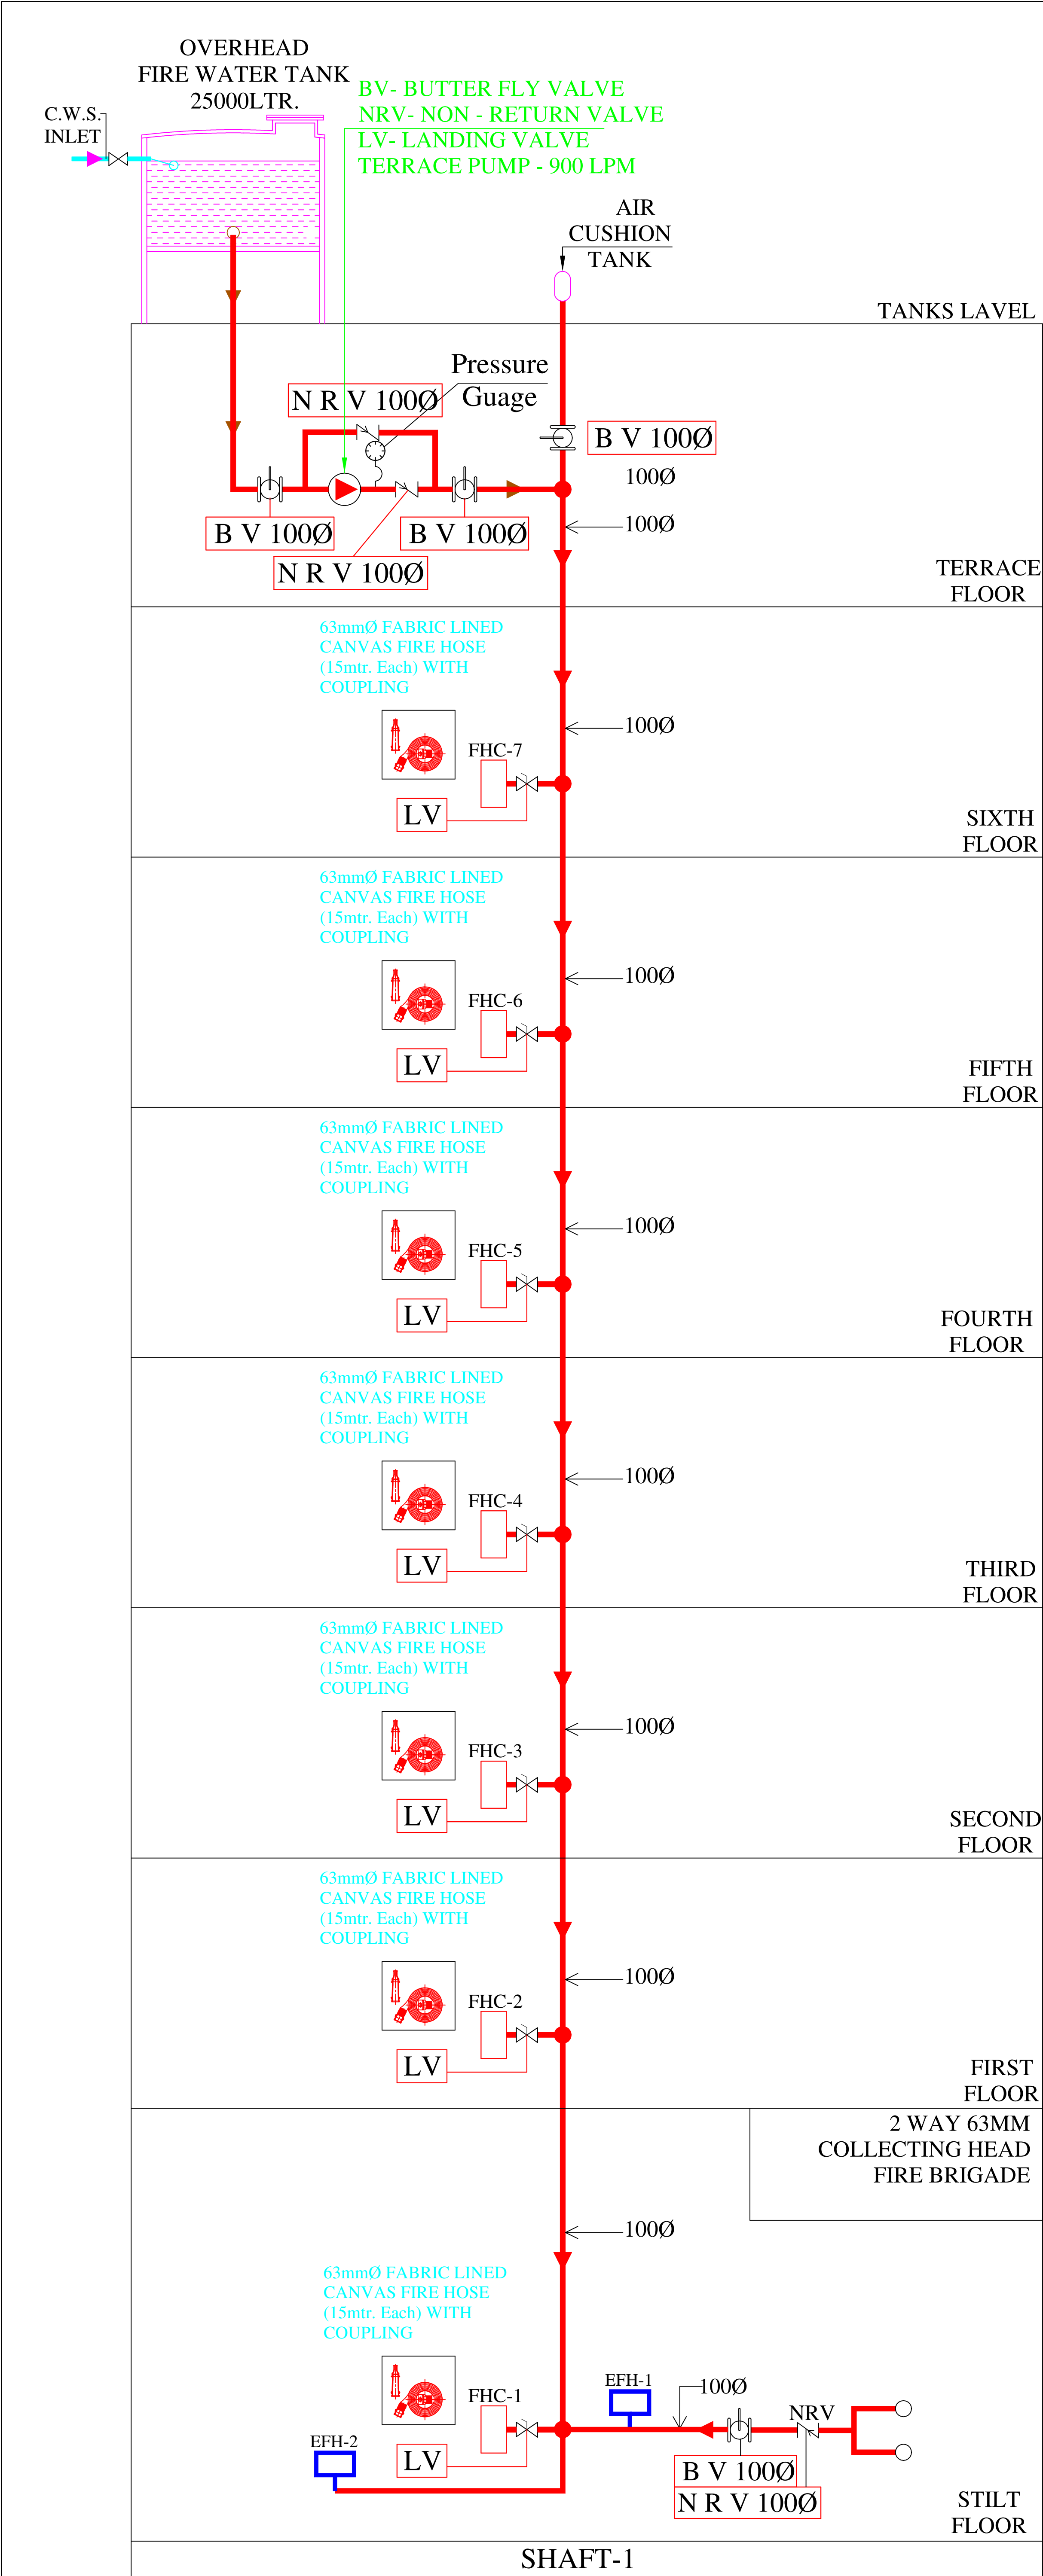

Vipul

VIPUL AGARWAL
M.E.P. CONSULTANT
B.E. ELECTRICAL

S.no.	Symbol	Description	Qty.	Size in mm
1.		Butter fly Valve	04	100Ø
2.		Non Return Valve	03	100Ø
3.		Landing Valve Single headed	09	63Ø
4.		Pressure Guage	01	
5.		63mmØ Fabric Lined Canvas Fire Hose (15mtr. Each) With Coupling	07	
6.		External Fire Hose Cabinet	02	

SERVICES CONSULTANT:
ASHI ASSOCIATES
F 9 / 440 , Keshav Marg Chitrakut Scheme,Jaipur
PH:91-0-93146-10438 ,0141-2440946 Mail:vipul8599@yahoo.com

DEVELOPER:
OM BUILDERS & DEVELOPERS

PROJECT NAME:-
OM SHIVANTA

DRAWING TYPE :-
FIRE SCHEMATIC LAYOUT

ARCHITECT :-
SPACE GRID
C-49,VIDYA APARTMENT,PARAS MARG,
BAPU NAGAR,NEAR JANTA STORE
CIRCLE, JAIPUR-302015
PH-09314918766,0141-4005506 (O)
Email:-info.spacegrid@gmail.com

DATE	10-07-2024	SCALE	N.T.S.
------	------------	-------	--------